

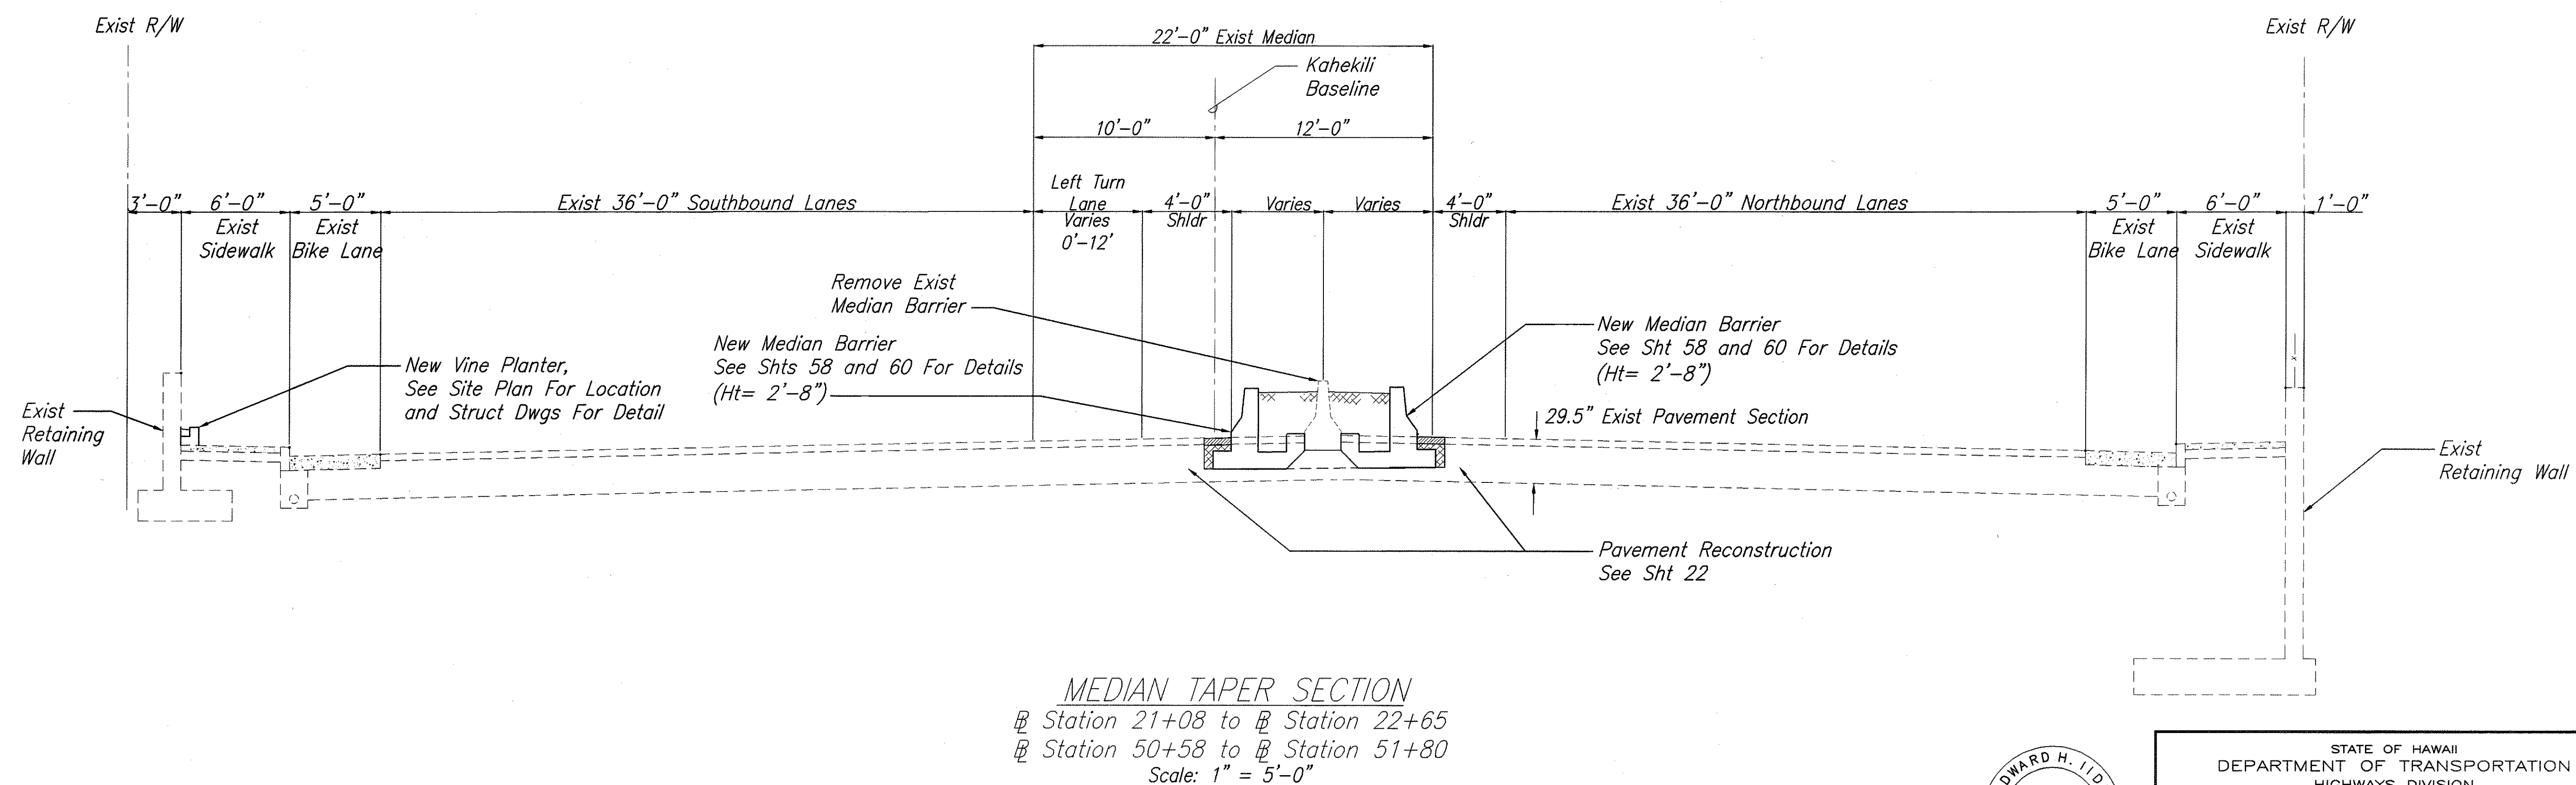


FED. ROAD DIST. NO.	STATE	FED. AID PROJ. NO.	FISCAL YEAR	SHEET NO.	TOTAL SHEETS
HAWAII	HAWAII	NH-083-1(49)	2003	8	78

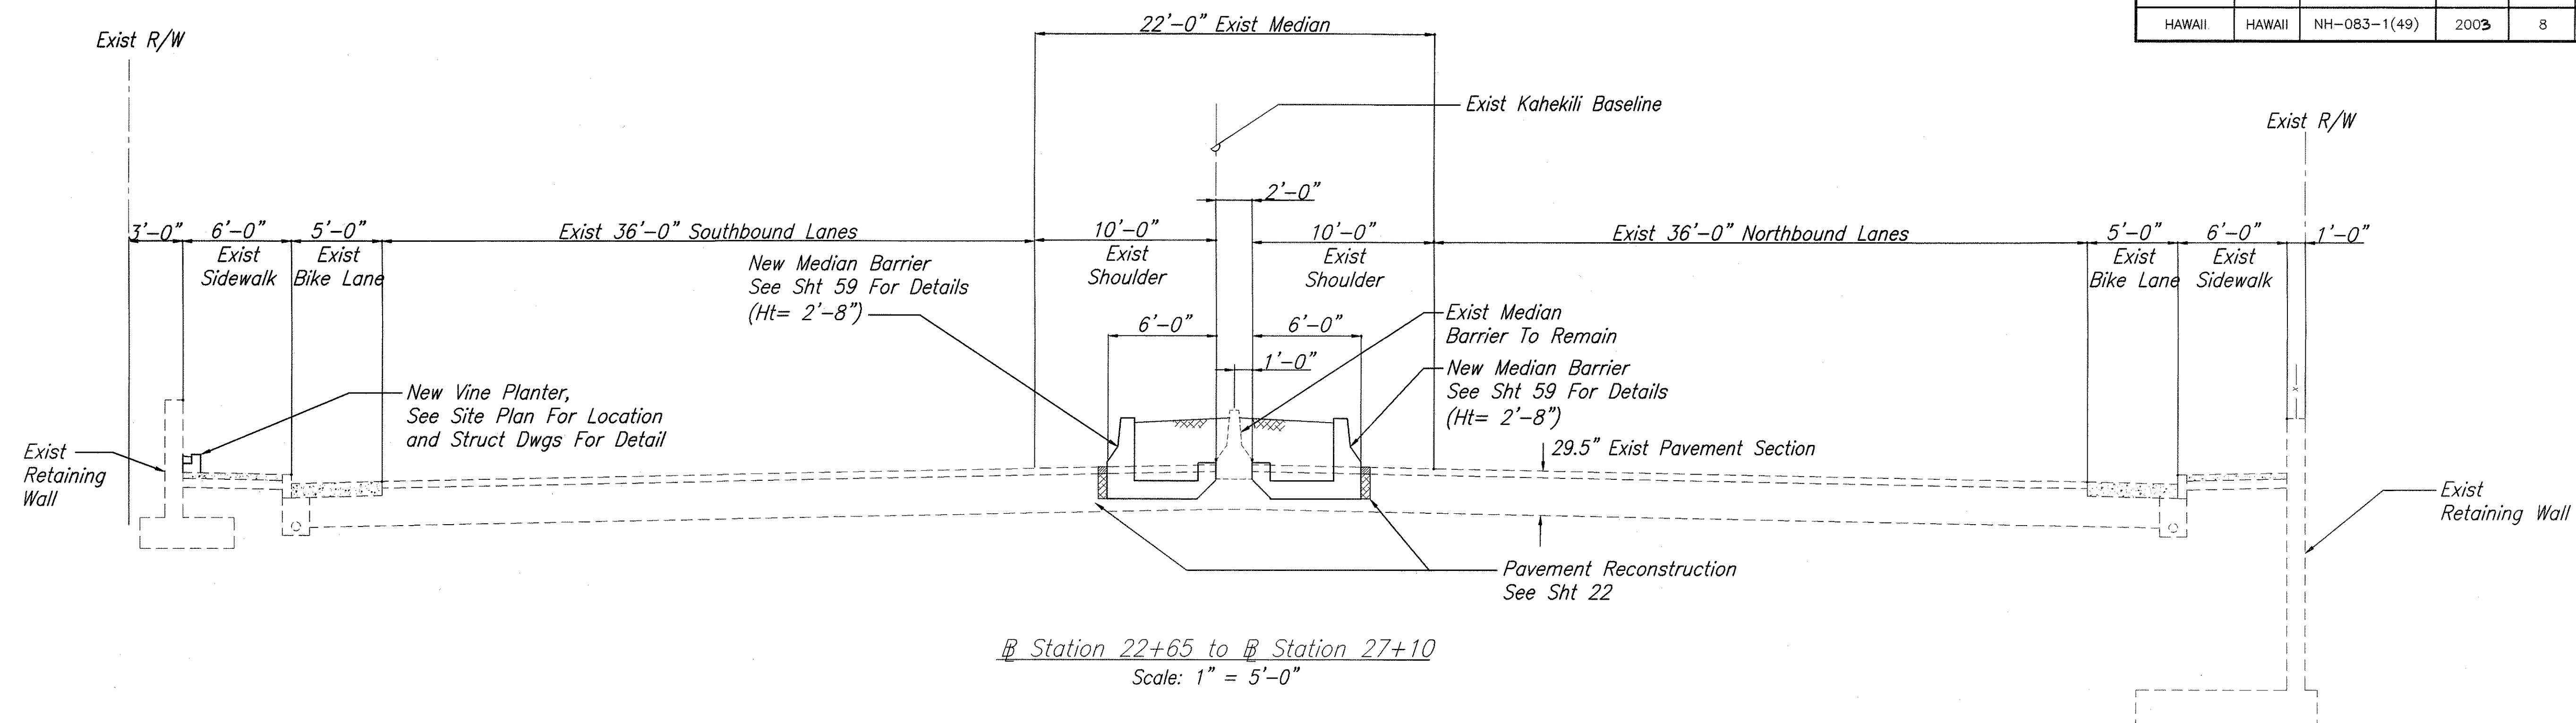

ORIGINAL PLAN	SURVEY PLOTTED BY	DATE
NOTE BOOK	DRAWN BY J. BAGUIAR	12/02
	DESIGNED BY E. IIDA	12/02
	CHECKED BY J. BAGUIAR	12/02

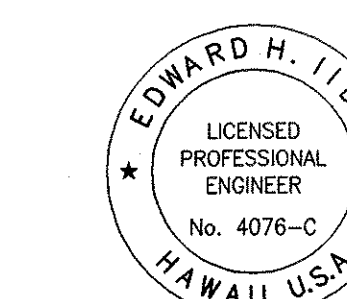

THIS WORK WAS PREPARED BY ME OR UNDER MY SUPERVISION

Edward H. Iida

EDWARD H. IIDA
LICENSED PROFESSIONAL ENGINEER
No. 4076-C
HAWAII, U.S.A.

EDWARD H. IIDA
MITSUNAGA & ASSOCIATES



STATE OF HAWAII
DEPARTMENT OF TRANSPORTATION
HIGHWAYS DIVISION

TYPICAL ROADWAY SECTIONS - 1


KAHEKILI HIGHWAY LANDSCAPING
Kulukeoe Street to Vicinity of Haiku Road
Federal Aid Project No. NH-083-1(49)
Scale: As Noted Date: Apr. 2002

SHEET No. 1 OF 2 SHEETS

FED. ROAD DIST. NO.	STATE	FED. AID PROJ. NO.	FISCAL YEAR	SHEET NO.	TOTAL SHEETS
HAWAII	HAWAII	NH-083-1(49)	2003	9	78

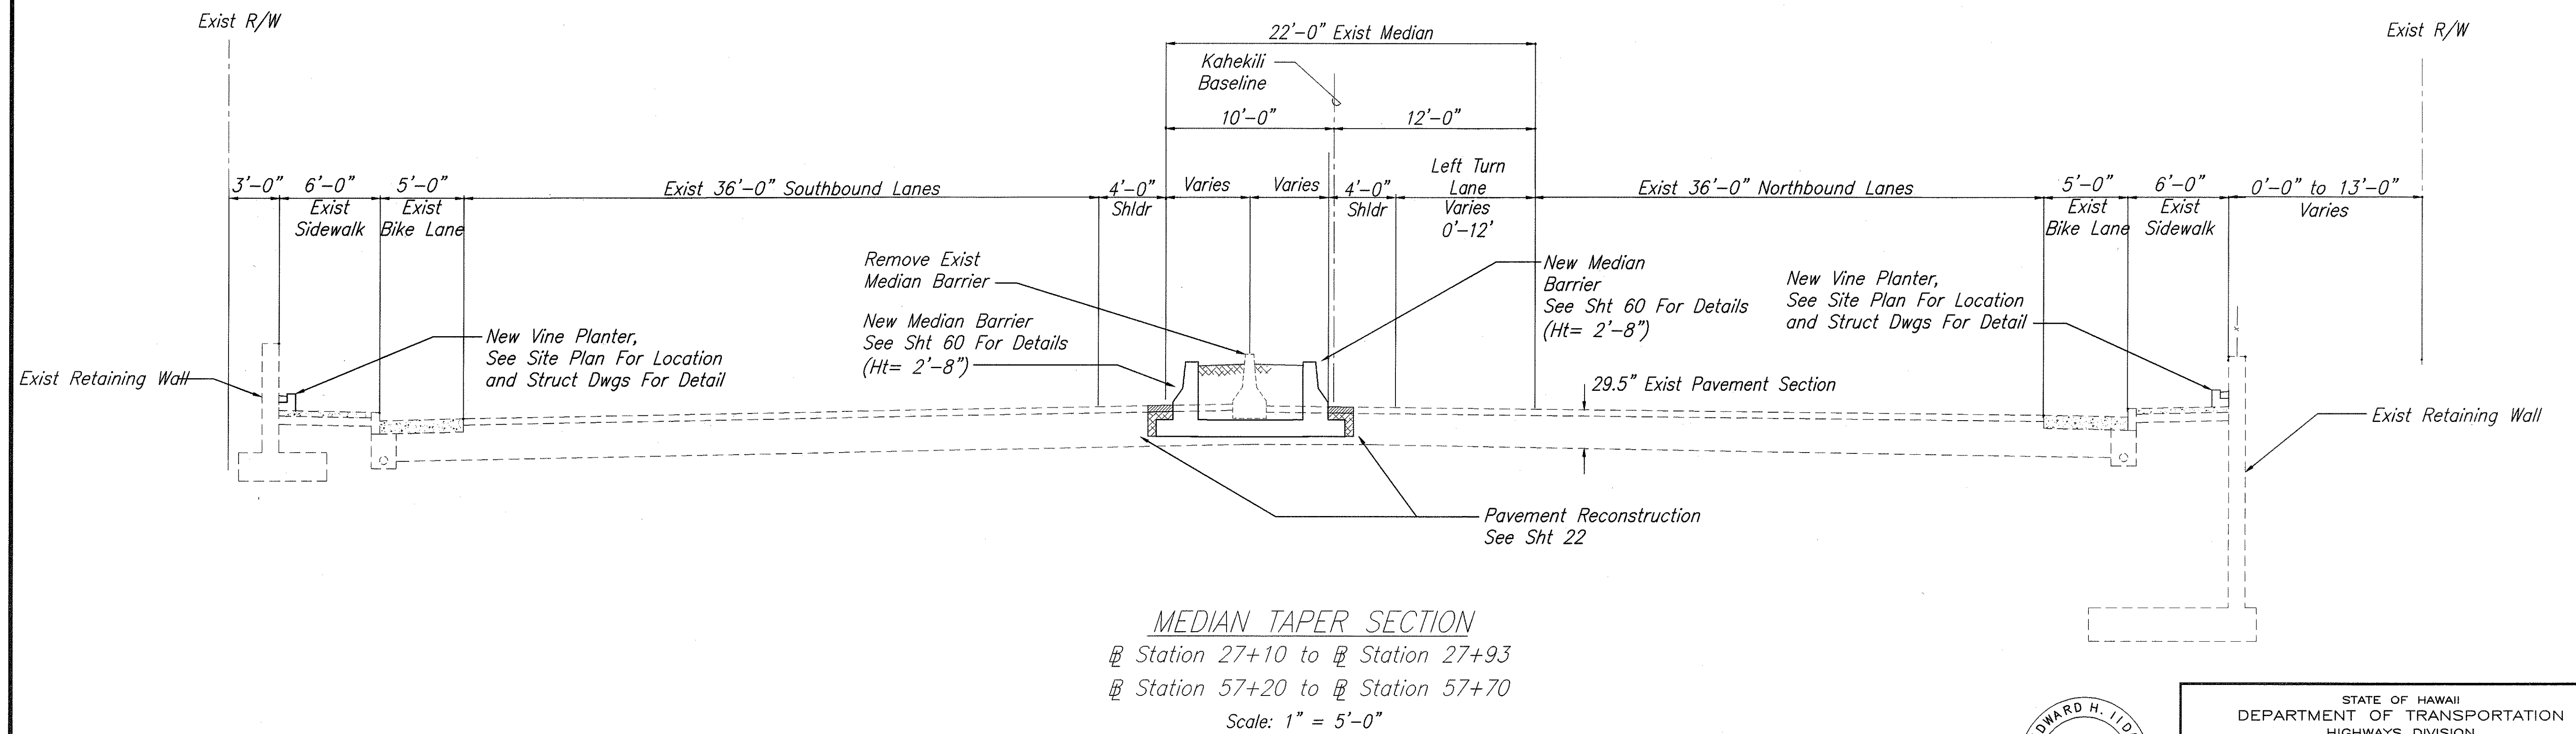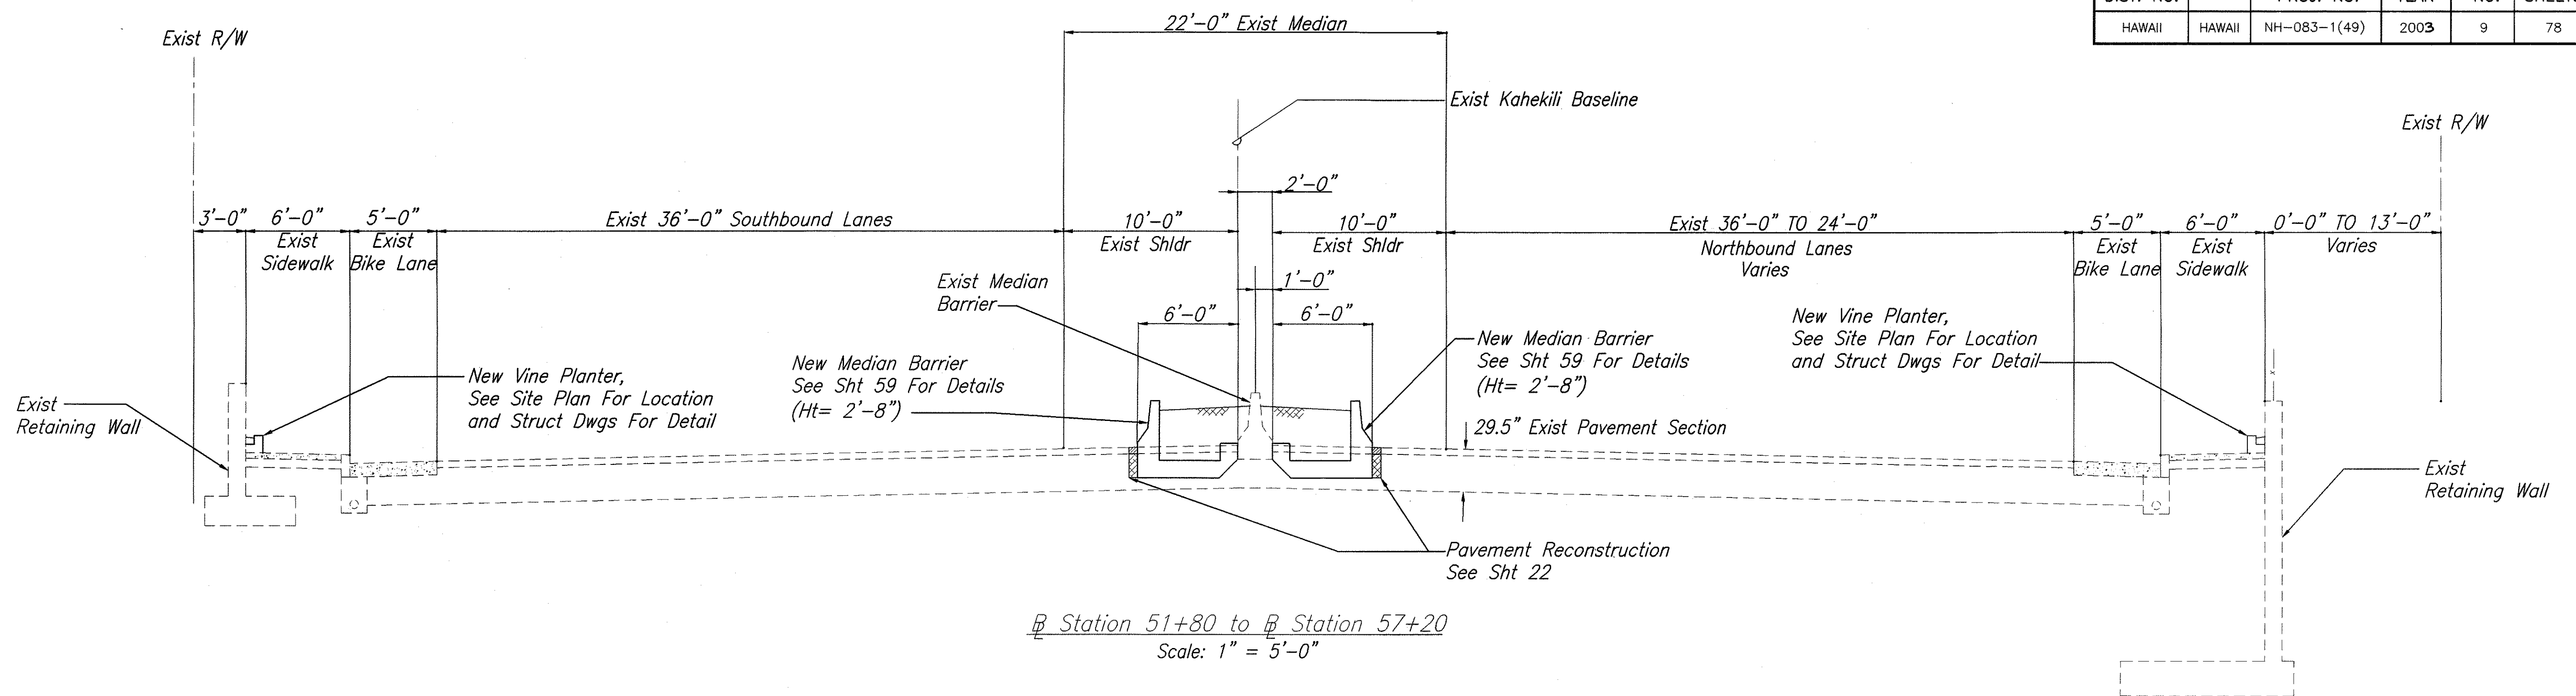

ORIGINAL PLAN	DATE
NO.	12/02
DESIGNED BY	J. BAGUIAR
CHECKED BY	E. B. B.
DATE	12/02
DESIGNED BY	E. B. B.
CHECKED BY	E. B. B.
DATE	12/02

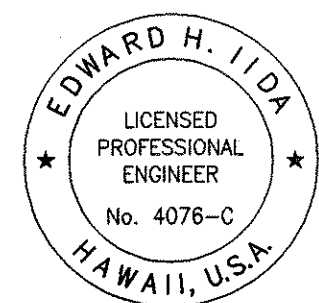

THIS WORK WAS PREPARED BY ME OR UNDER MY SUPERVISION
 Mitsunaga & Associates

STATE OF HAWAII
 DEPARTMENT OF TRANSPORTATION
 HIGHWAYS DIVISION

TYPICAL ROADWAY SECTIONS - 2

KAHEKILI HIGHWAY LANDSCAPING
 Kulukee Street to Vicinity of Haiku Road
 Federal Aid Project No. NH-083-1(49)
 Scale: As Noted Date: Apr. 2002

SHEET No. 2 OF 2 SHEETS