
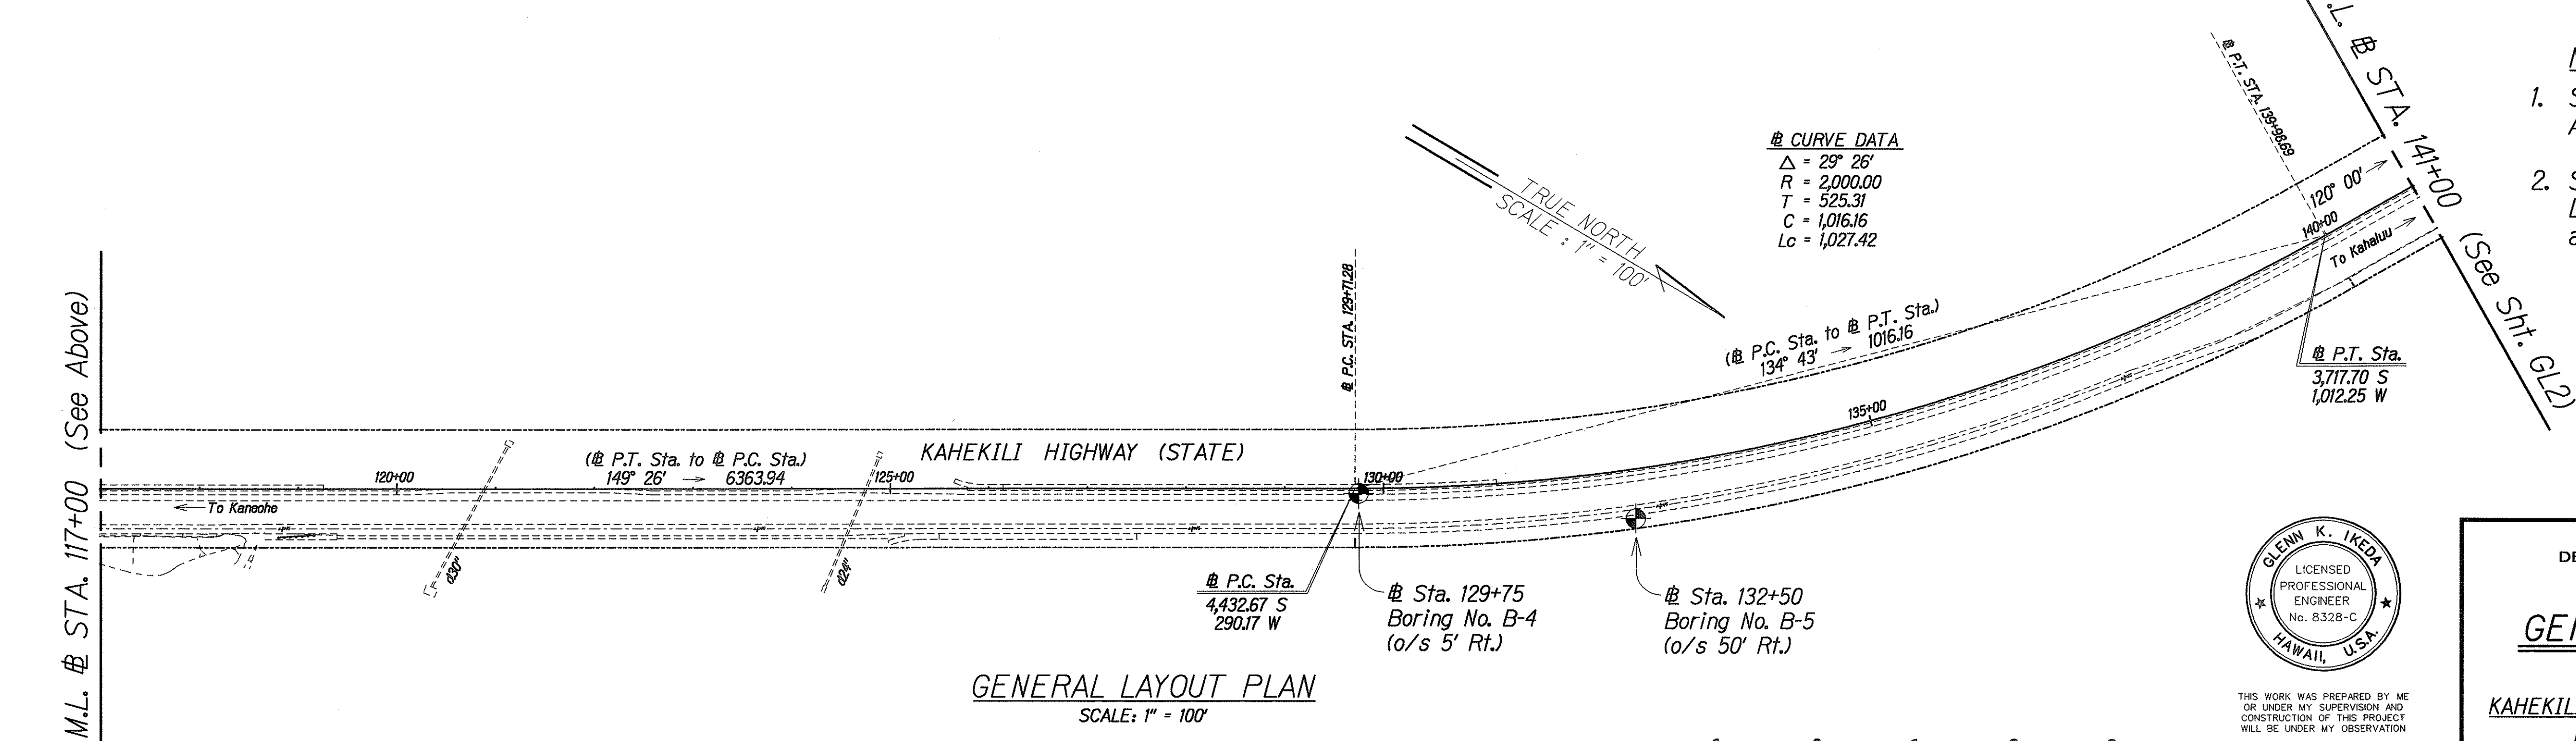
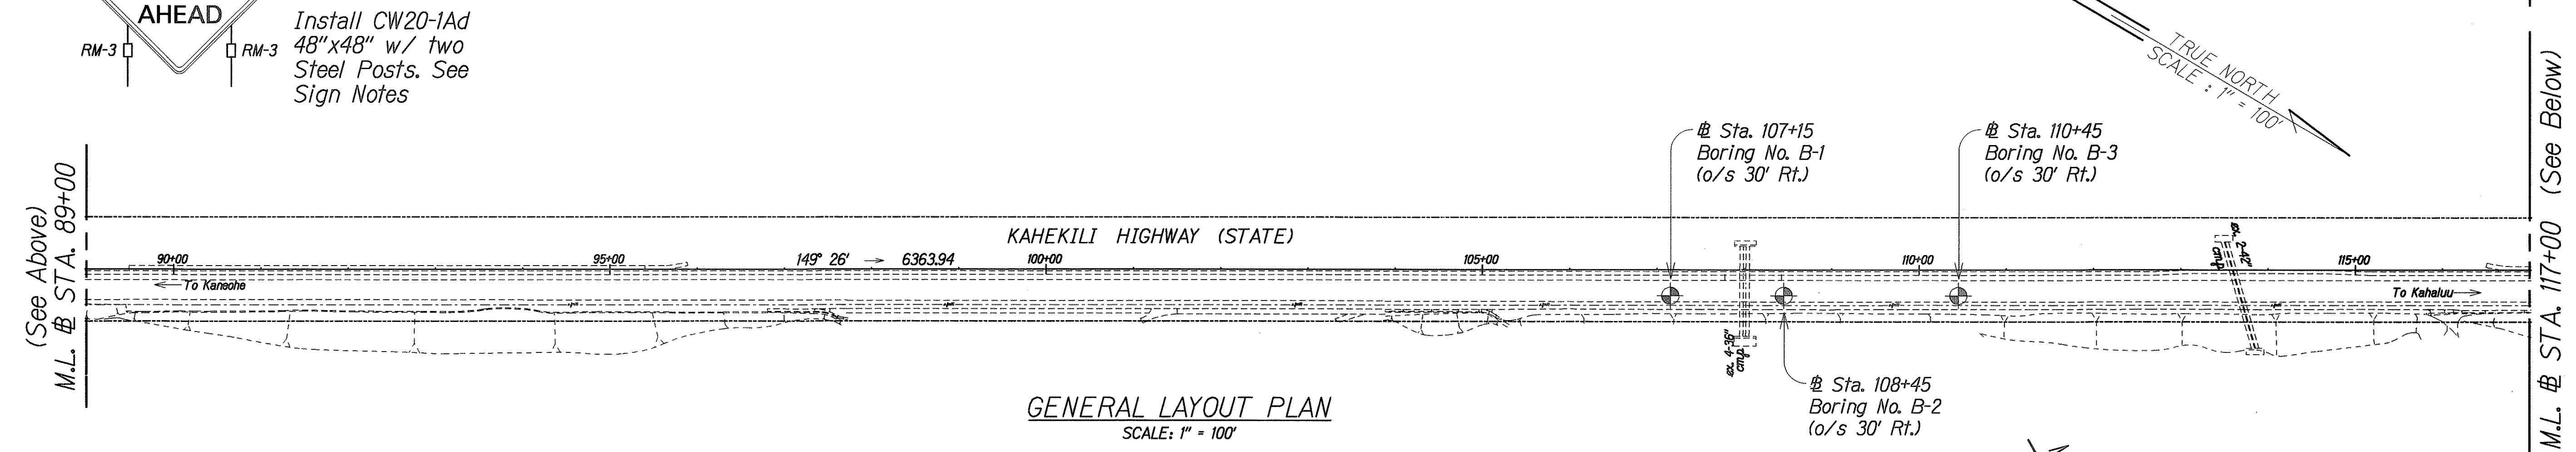


FED. ROAD DIST. NO.	STATE	PROJ. NO.	FISCAL YEAR	SHEET NO.	TOTAL SHEETS
HAWAII	HAW.	83F-02-00M	2004	11	98

Construction Sign Notes:

1. Construction signs shall be installed on both the leading and trailing end of each phase.
2. Each Construction Sign shall have a minimum of two (2) RM-3 markers. Installation of each RM-3 shall be considered incidental to Item No. 621.7000, Construction Signs with Posts.

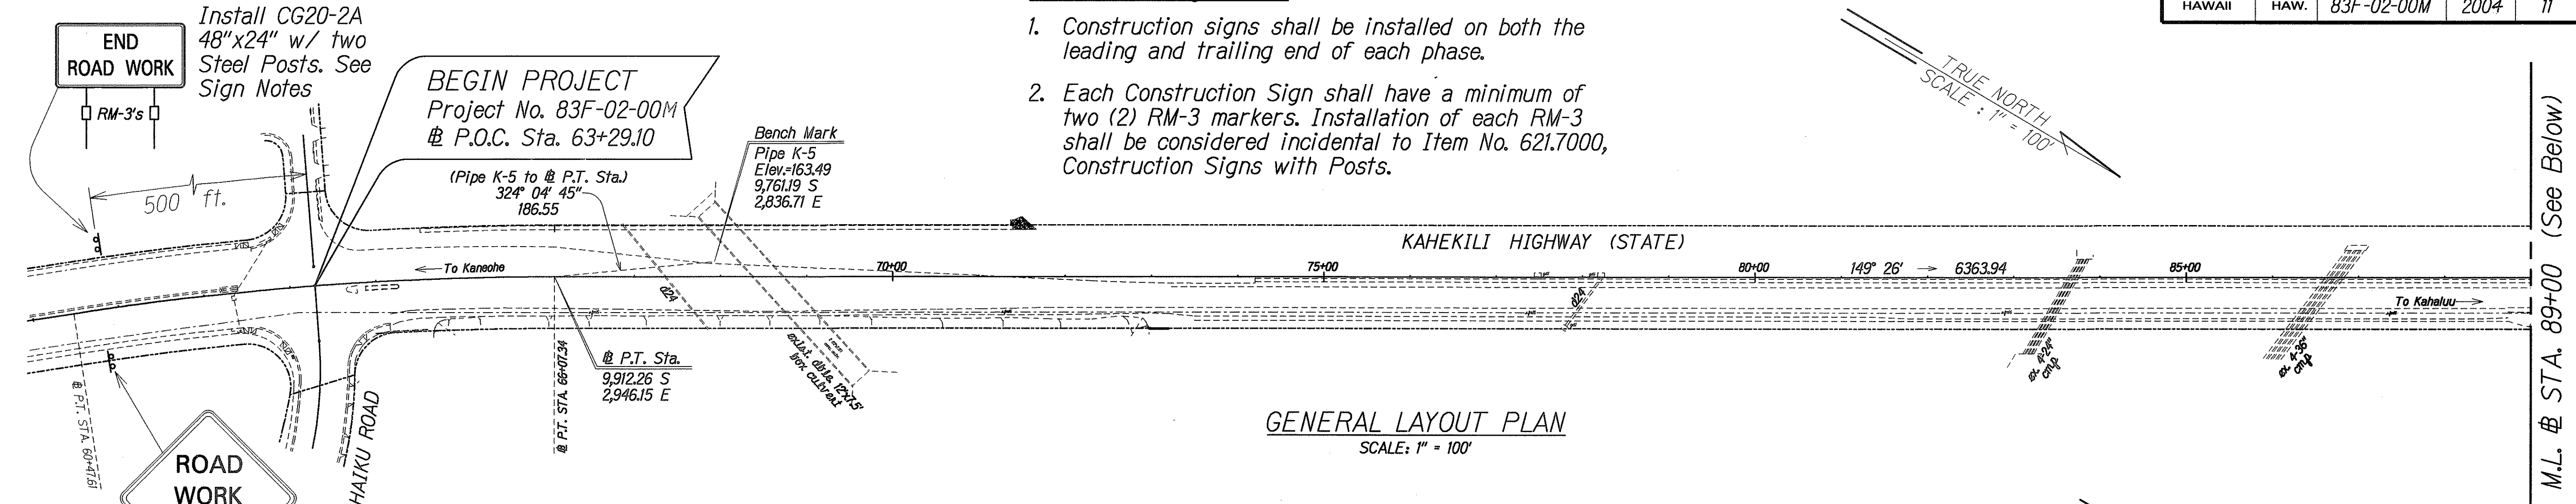

- Notes:
1. See Electrical Drawings for Additional Work Requirements.
 2. See Sheets 95 to 98 for Boring Log Legend, Geotechnical Notes and Boring Logs.

SURVEY PLOTTED BY	DATE
DRAWN BY	
TRACED BY	
QUANTITIES BY	
CHECKED BY	
ORIGINAL PLAN	
NOTE BOOK	



THIS WORK WAS PREPARED BY ME OR UNDER MY SUPERVISION AND CONSTRUCTION OF THIS PROJECT WILL BE UNDER MY OBSERVATION

Glen K. Ikeda

For En, Inc.
dba PARK ENGINEERING

LICENSE EXPIRES: 4-30-04

STATE OF HAWAII
DEPARTMENT OF TRANSPORTATION
HIGHWAYS DIVISION


GENERAL LAYOUT PLAN

KAHEKILI HIGHWAY LIGHTING IMPROVEMENTS
Haiku Road to Ahuimanu Place
Project No. 83F-02-00M


Scale: As Noted Date: Sept. 2002

SHEET No. **GL1** OF **GL2** SHEETS

FED. ROAD DIST. NO.	STATE	PROJ. NO.	FISCAL YEAR	SHEET NO.	TOTAL SHEETS
HAWAII	HAW.	83F-02-00M	2004	12	98

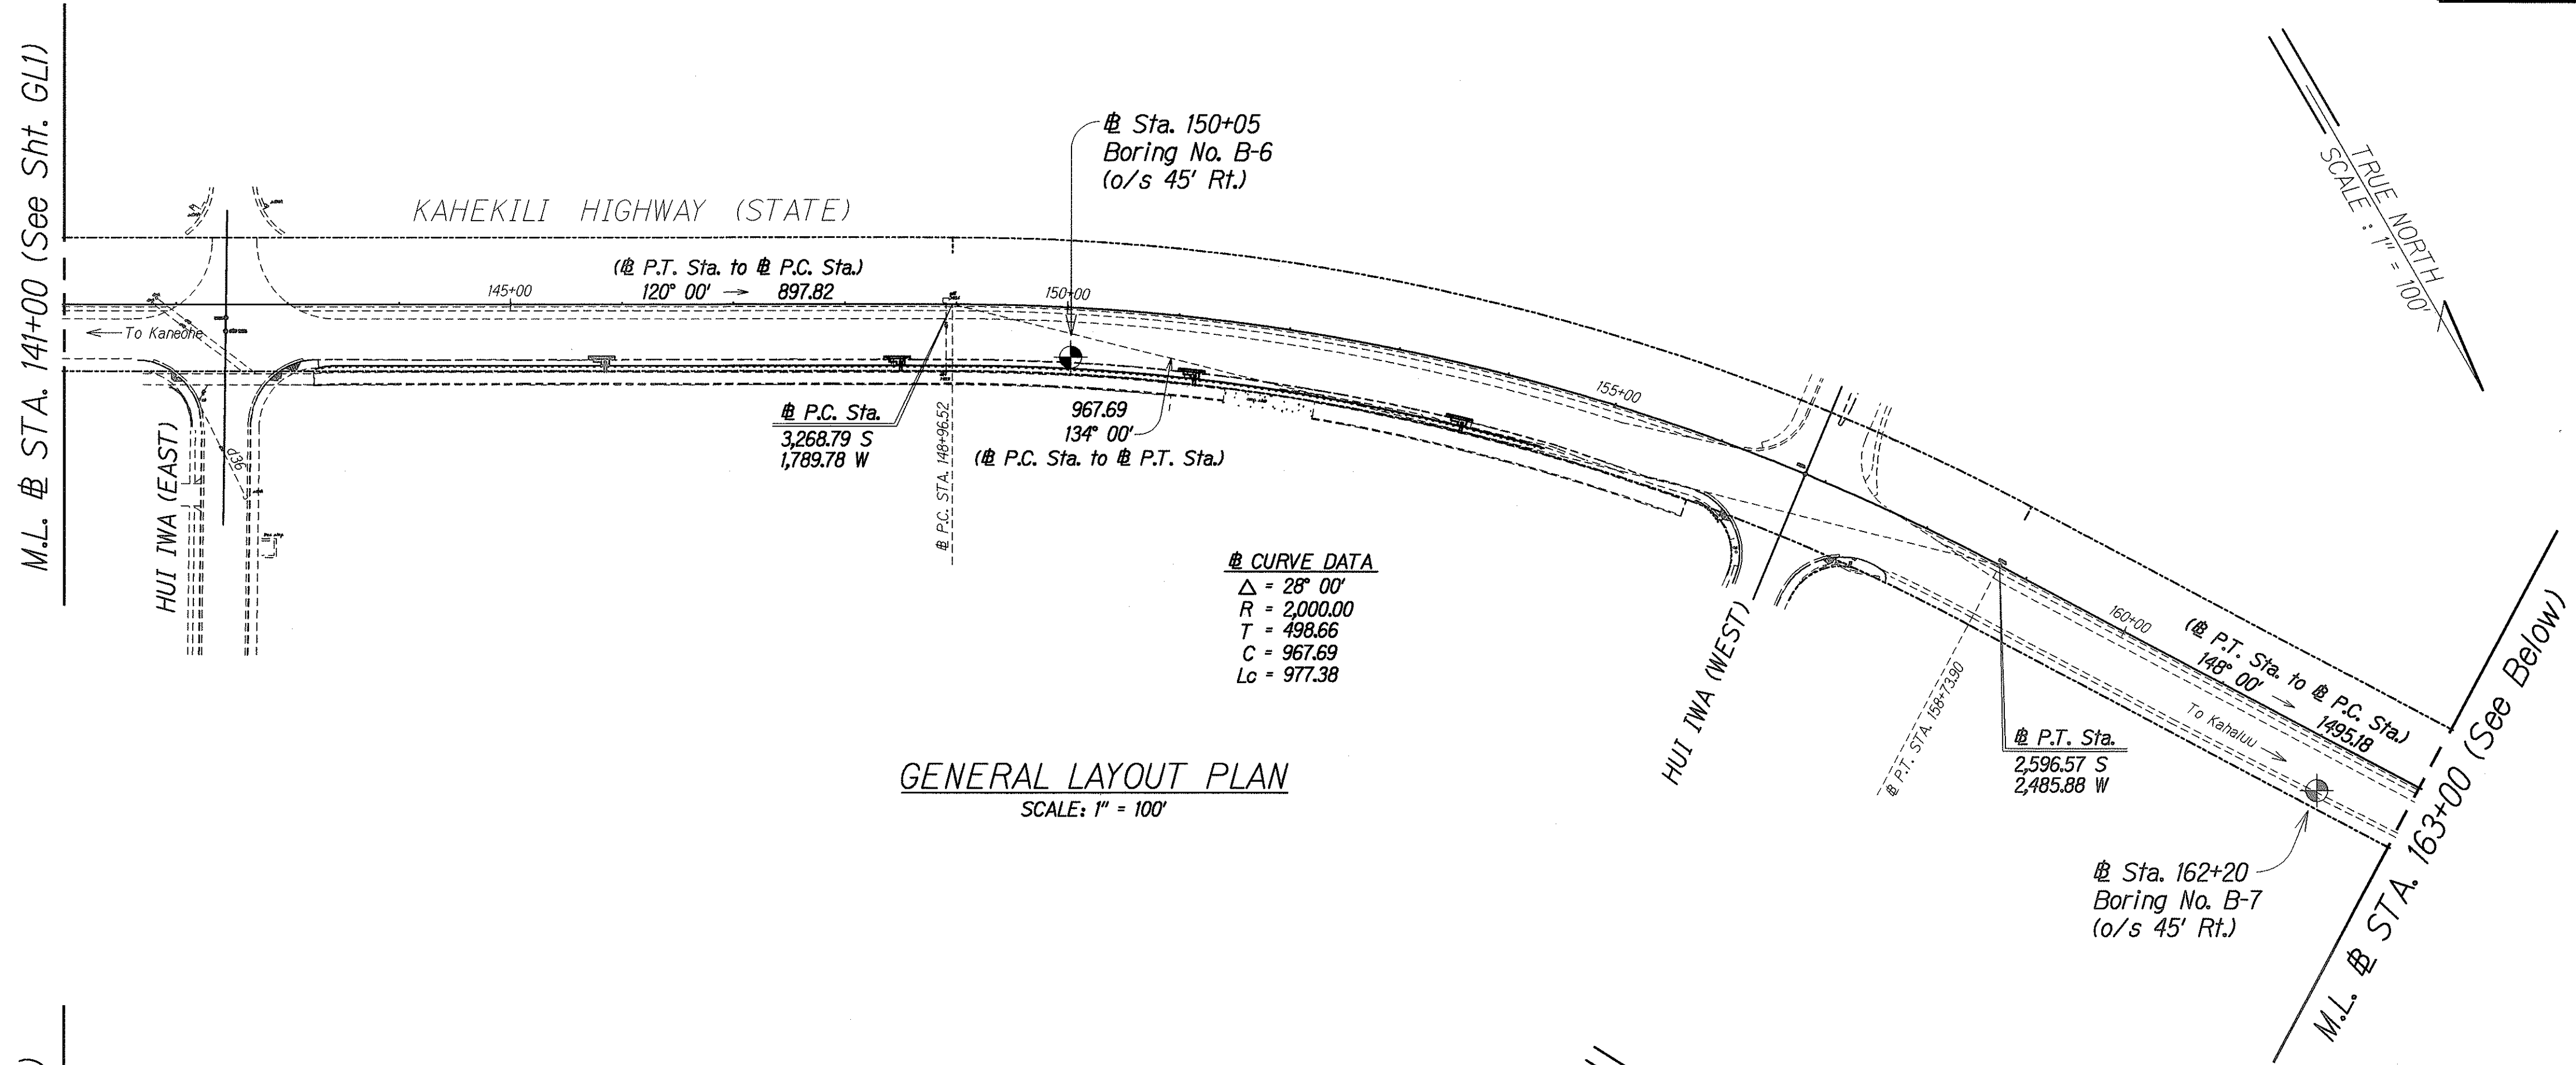


GENERAL LAYOUT PLAN
SCALE: 1" = 100'

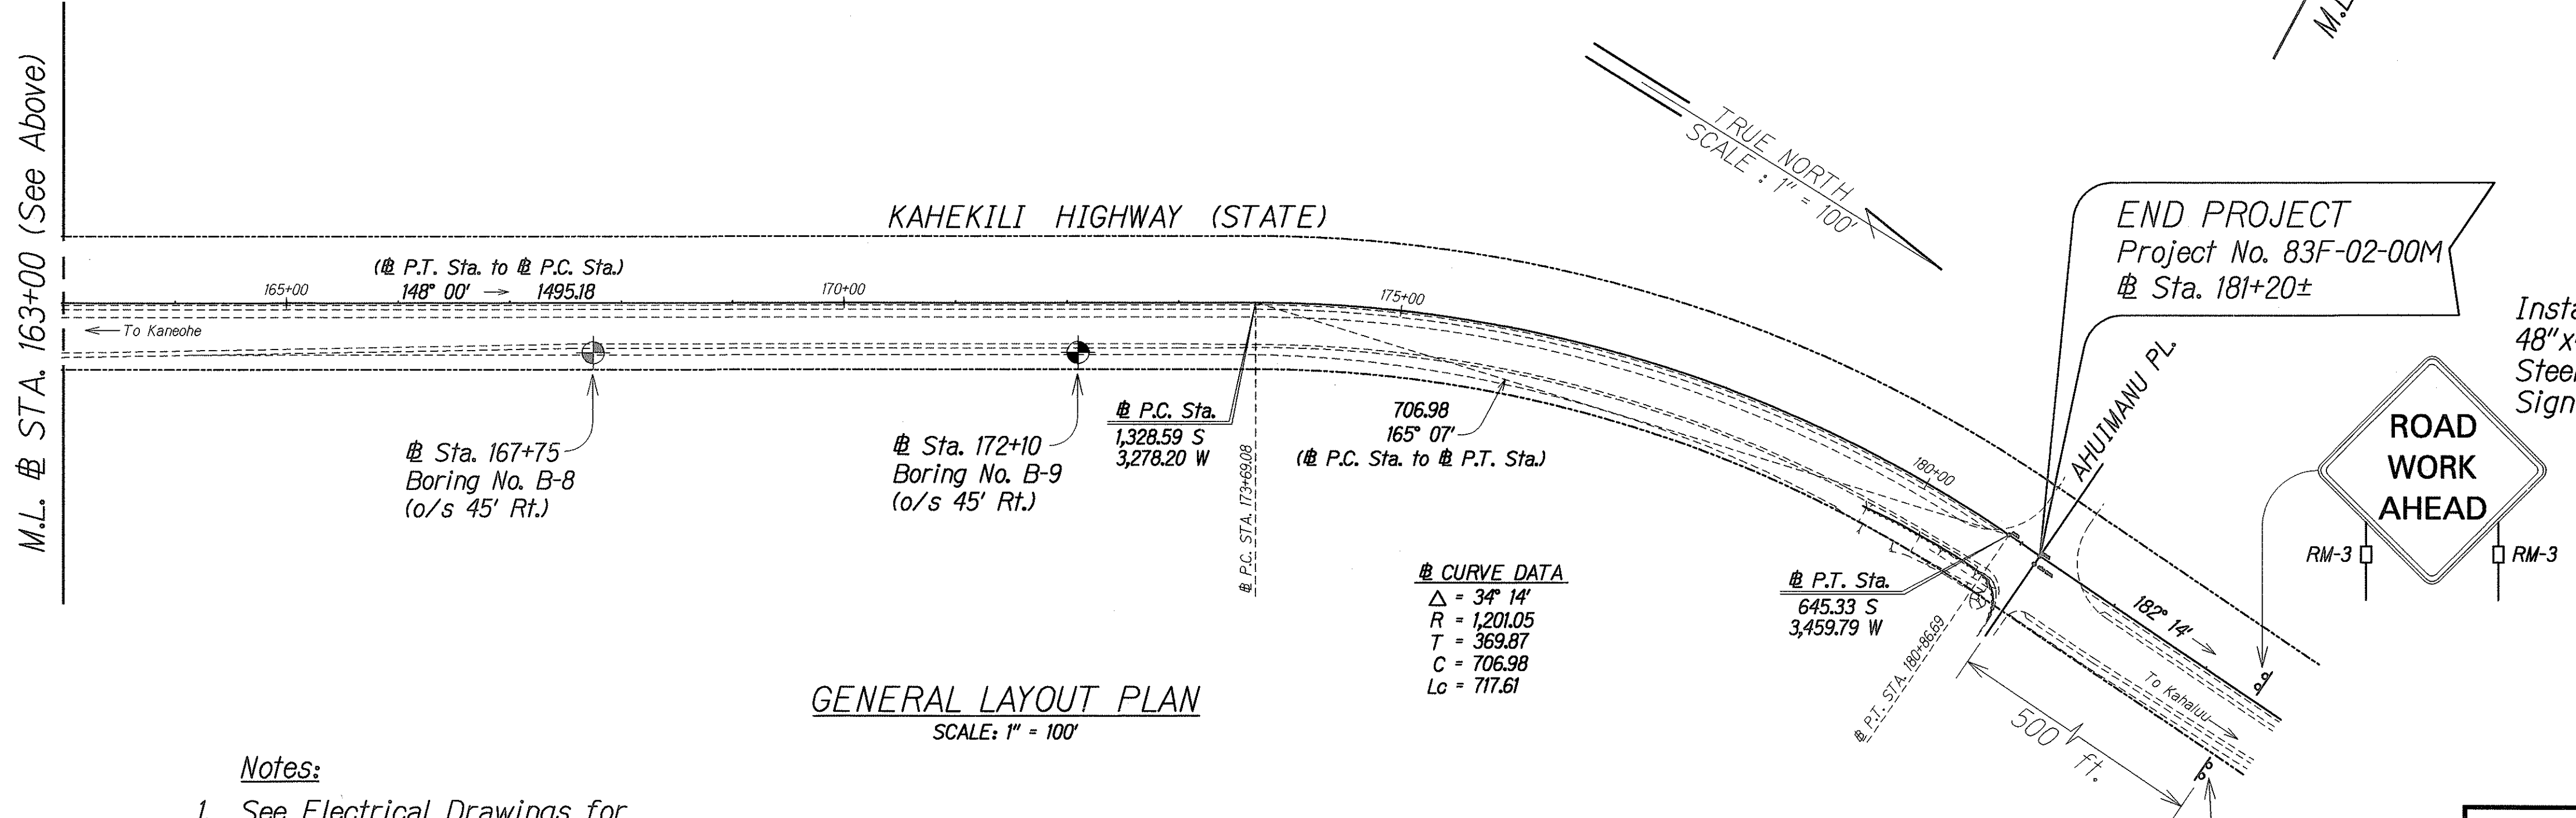

GENERAL LAYOUT PLAN
SCALE: 1" = 100'

- Notes:
- See Electrical Drawings for Additional Work Requirements.
 - See Sheets 95 to 98 for Boring Log Legend, Geotechnical Notes and Boring Logs.

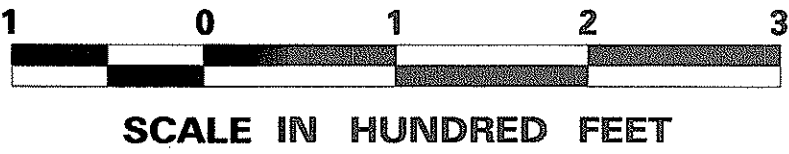

Install CG20-2A
48"x24" w/ two
Steel Posts. See
Sign Notes, Sht. GL1

Install CW20-1Ad
48"x48" w/ two
Steel Posts. See
Sign Notes, Sht. GL1



THIS WORK WAS PREPARED BY ME
OR UNDER MY SUPERVISION AND
CONSTRUCTION OF THIS PROJECT
WILL BE UNDER MY OBSERVATION

ParEn, Inc.
dba PARK ENGINEERING
LICENSE EXPIRES: 4-30-04

STATE OF HAWAII
DEPARTMENT OF TRANSPORTATION
HIGHWAYS DIVISION

GENERAL LAYOUT PLAN
KAHEKILI HIGHWAY LIGHTING IMPROVEMENTS
Haiku Road to Ahuimanu Place
Project No. 83F-02-00M
Scale: As Noted Date: Sept. 2002

SHEET No. GL2 OF GL2 SHEETS

SURVEY PLOTTED BY	DATE
DRAWN BY	
TRACED BY	
CHECKED BY	
NOTED BY	
QUANTITIES BY	
CHECKED BY	
ORIGINAL PLAN	
NOTE BOOK	