
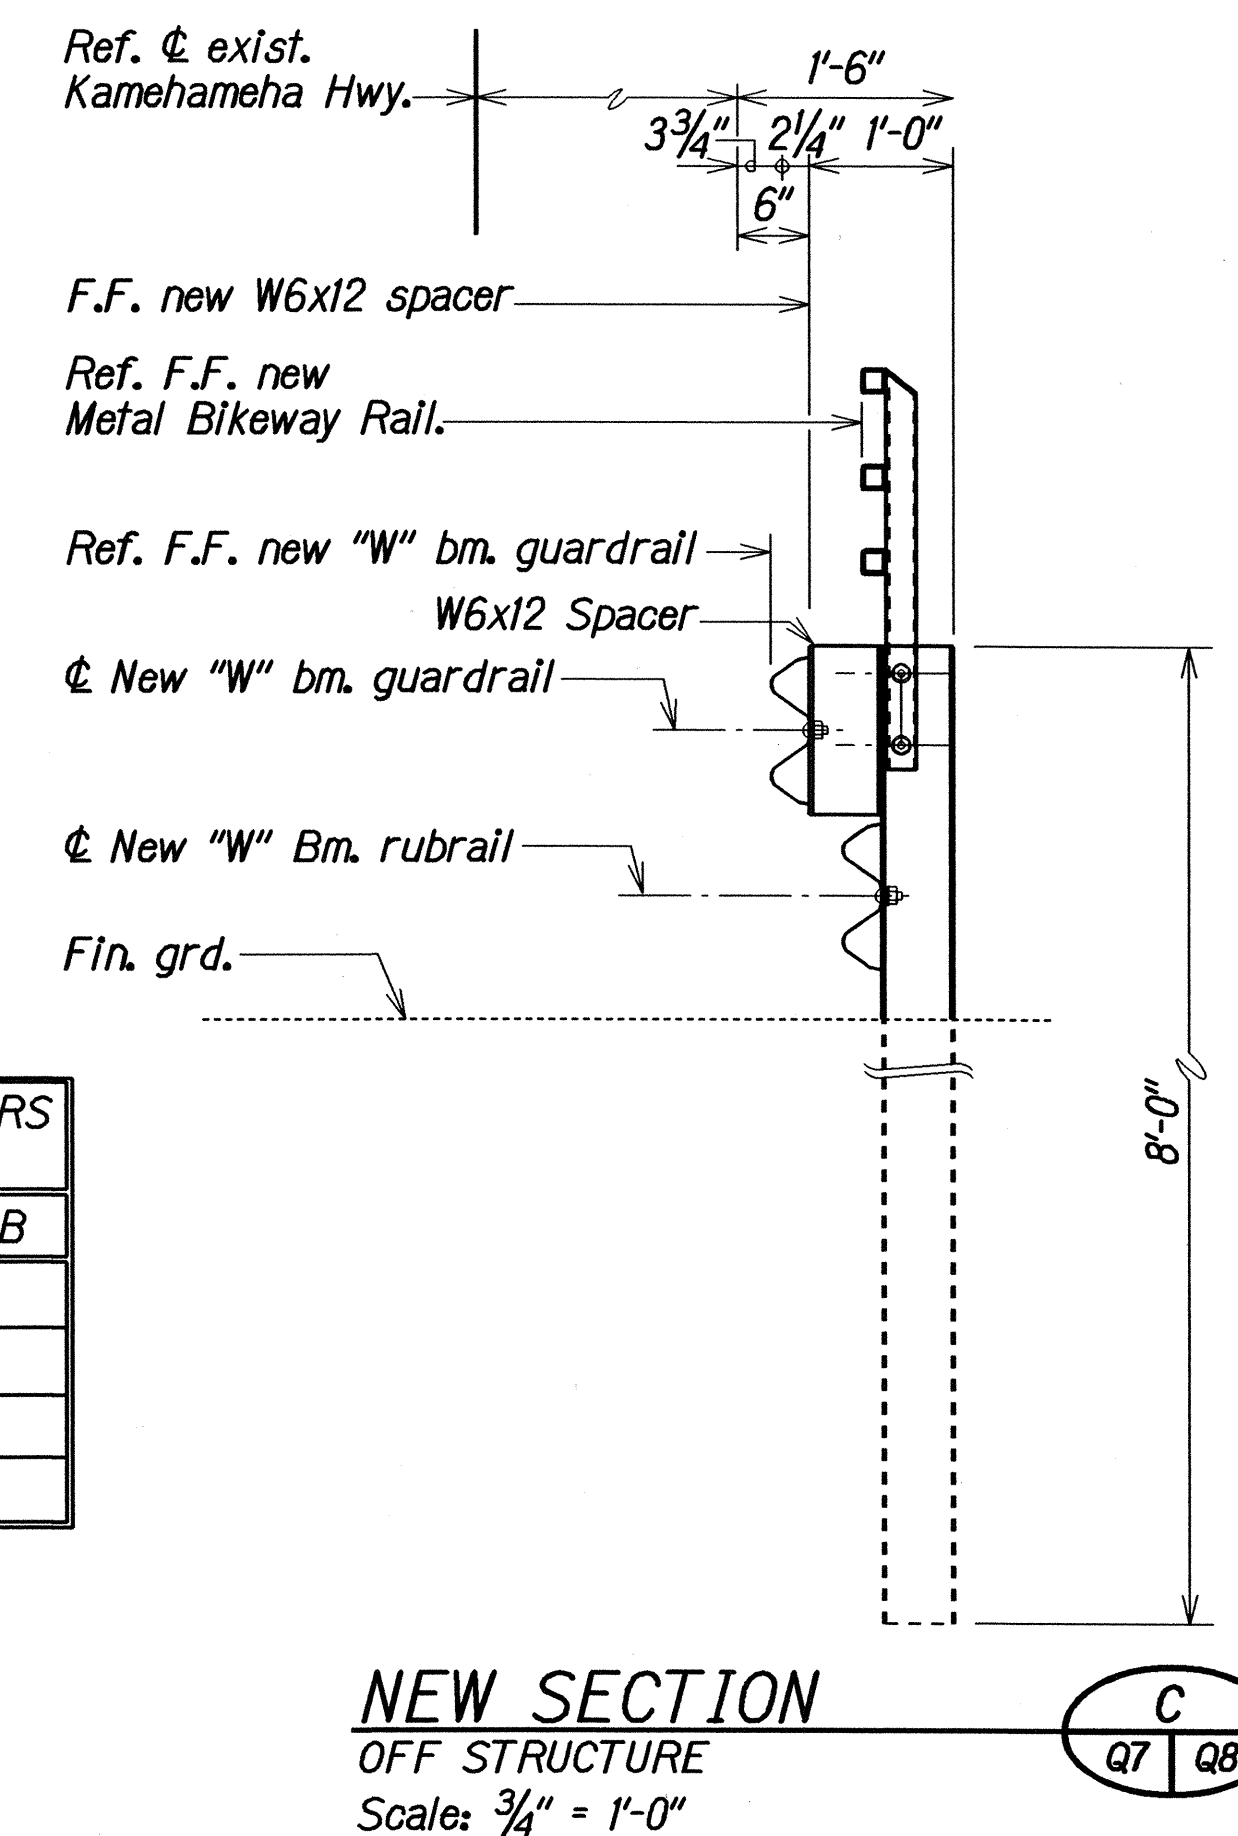
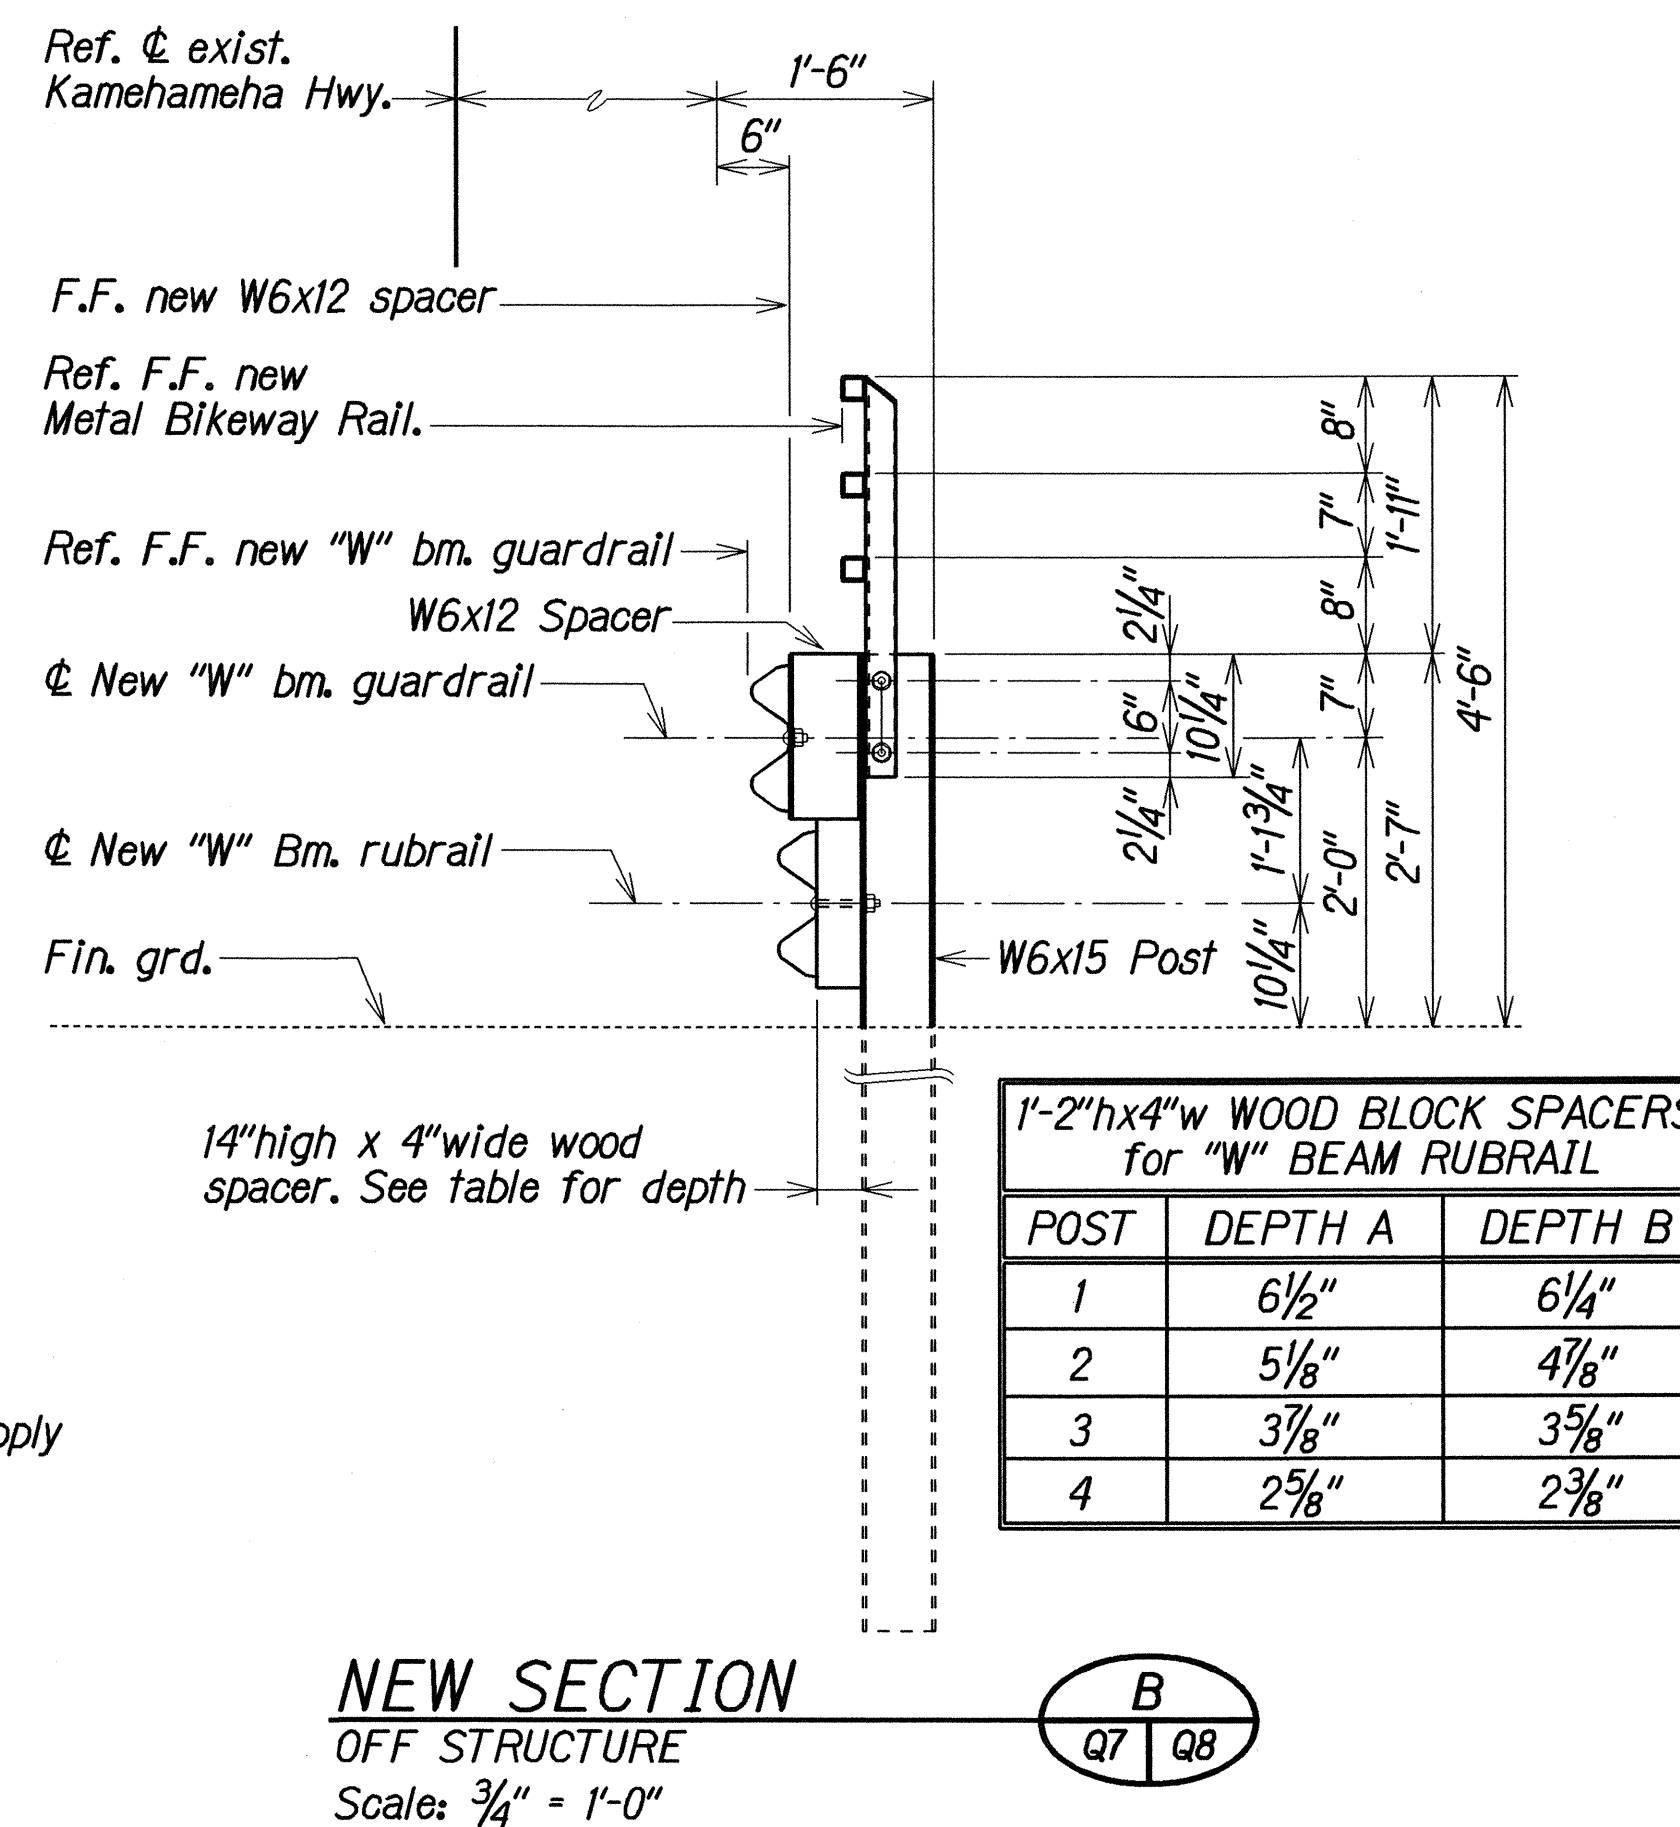
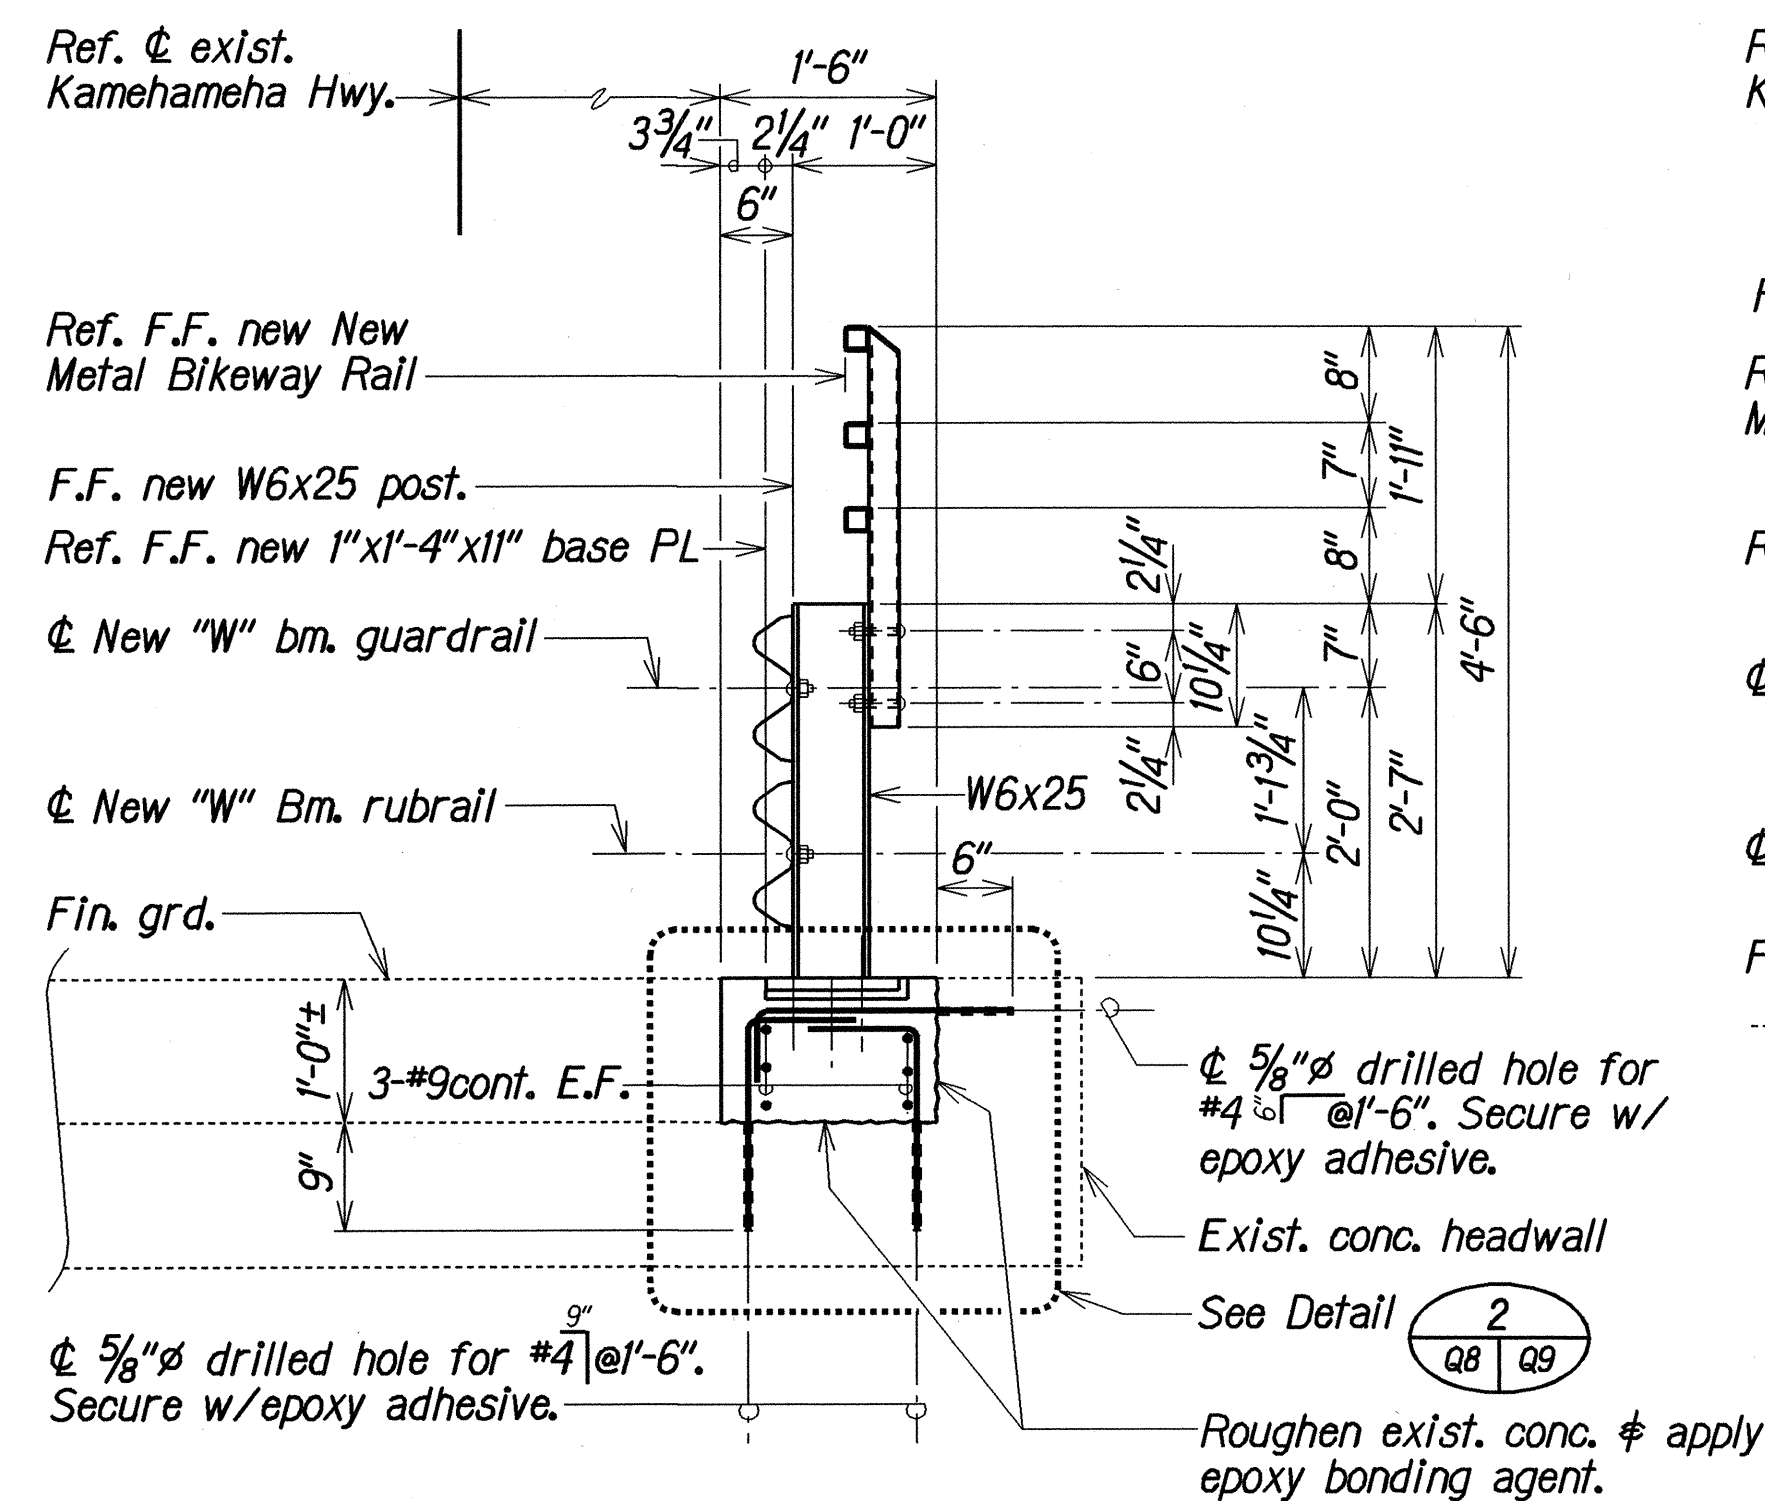


FED. ROAD DIST. NO.	STATE	PROJ. NO.	FISCAL YEAR	SHEET NO.	TOTAL SHEETS
HAWAII	HAW.	83G-01-03M	2005	32	47

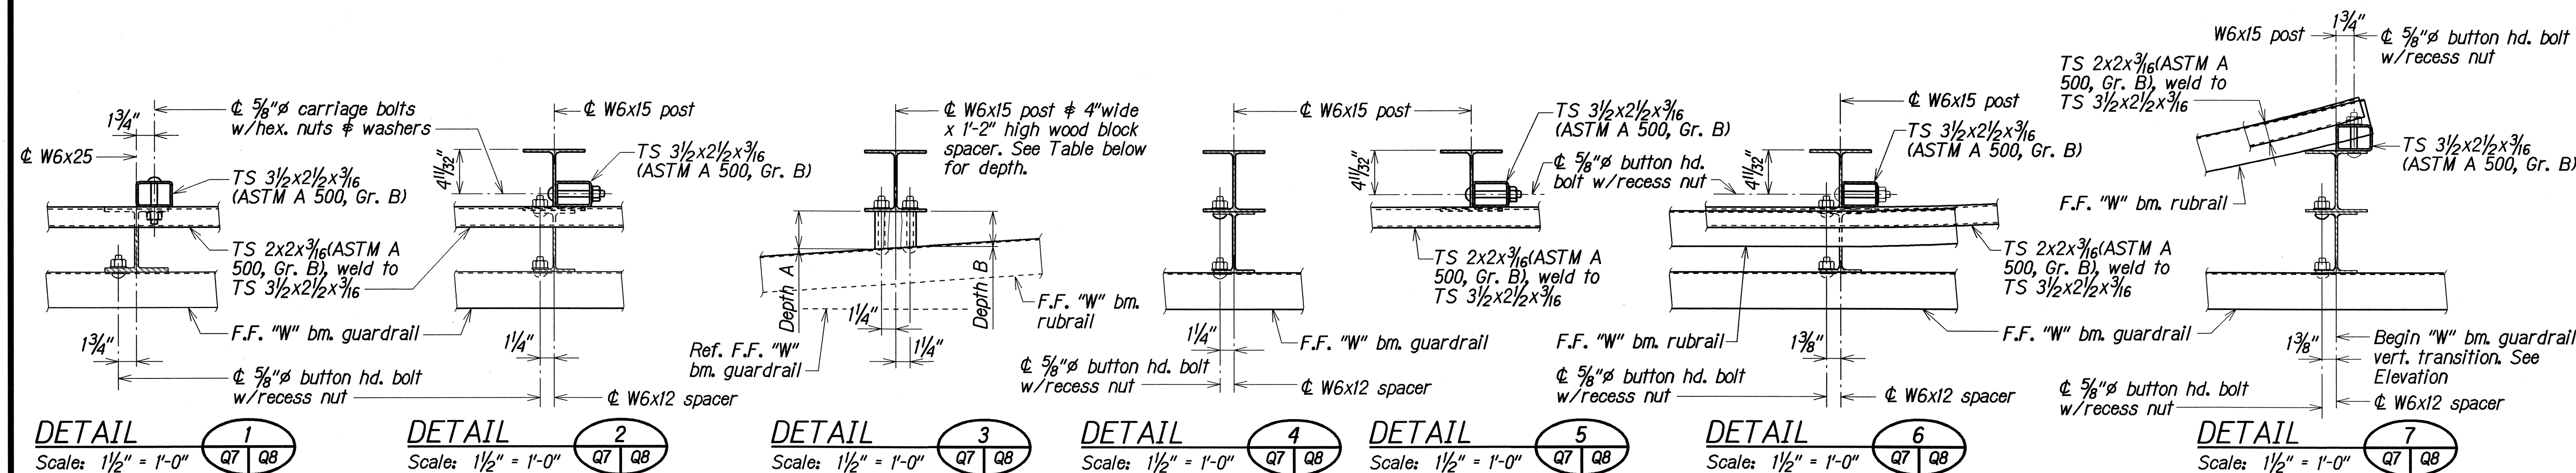

NOTE:

- All work on this sheet shall be paid for under Item No. 507.7600. See Special Provisions, Section 507--Railings for Details.
- For further guardrail details (W-beam, rubrail, bolts, etc.), see Standard Plan B-4.

ORIGINAL PLAN	DATE	BY
NOTED	FEB 2005	KSG
DESIGNED	FEB 2005	JFL/KAM
CHECKED	FEB 2005	JFL/KAM
APPROVED	FEB 2005	PTS

04/inst/2/ksg/tu/kahiko2/pall/dkml/

STATE OF HAWAII
DEPARTMENT OF TRANSPORTATION
HIGHWAYS DIVISION

DOUBLE BOX CULVERT CROSSING
DETAILS and SECTIONS
KAMEHAMEHA HIGHWAY RESURFACING
Kahiko Street to Pali Highway
Project No. 83G-01-03M

Scale: As Noted Date: Feb. 2005

Technical drawing of a bridge deck cross-section showing the connection between an existing concrete headwall and a new 27'-0" long x 1'-0" high x 1'-6" wide concrete build-up.












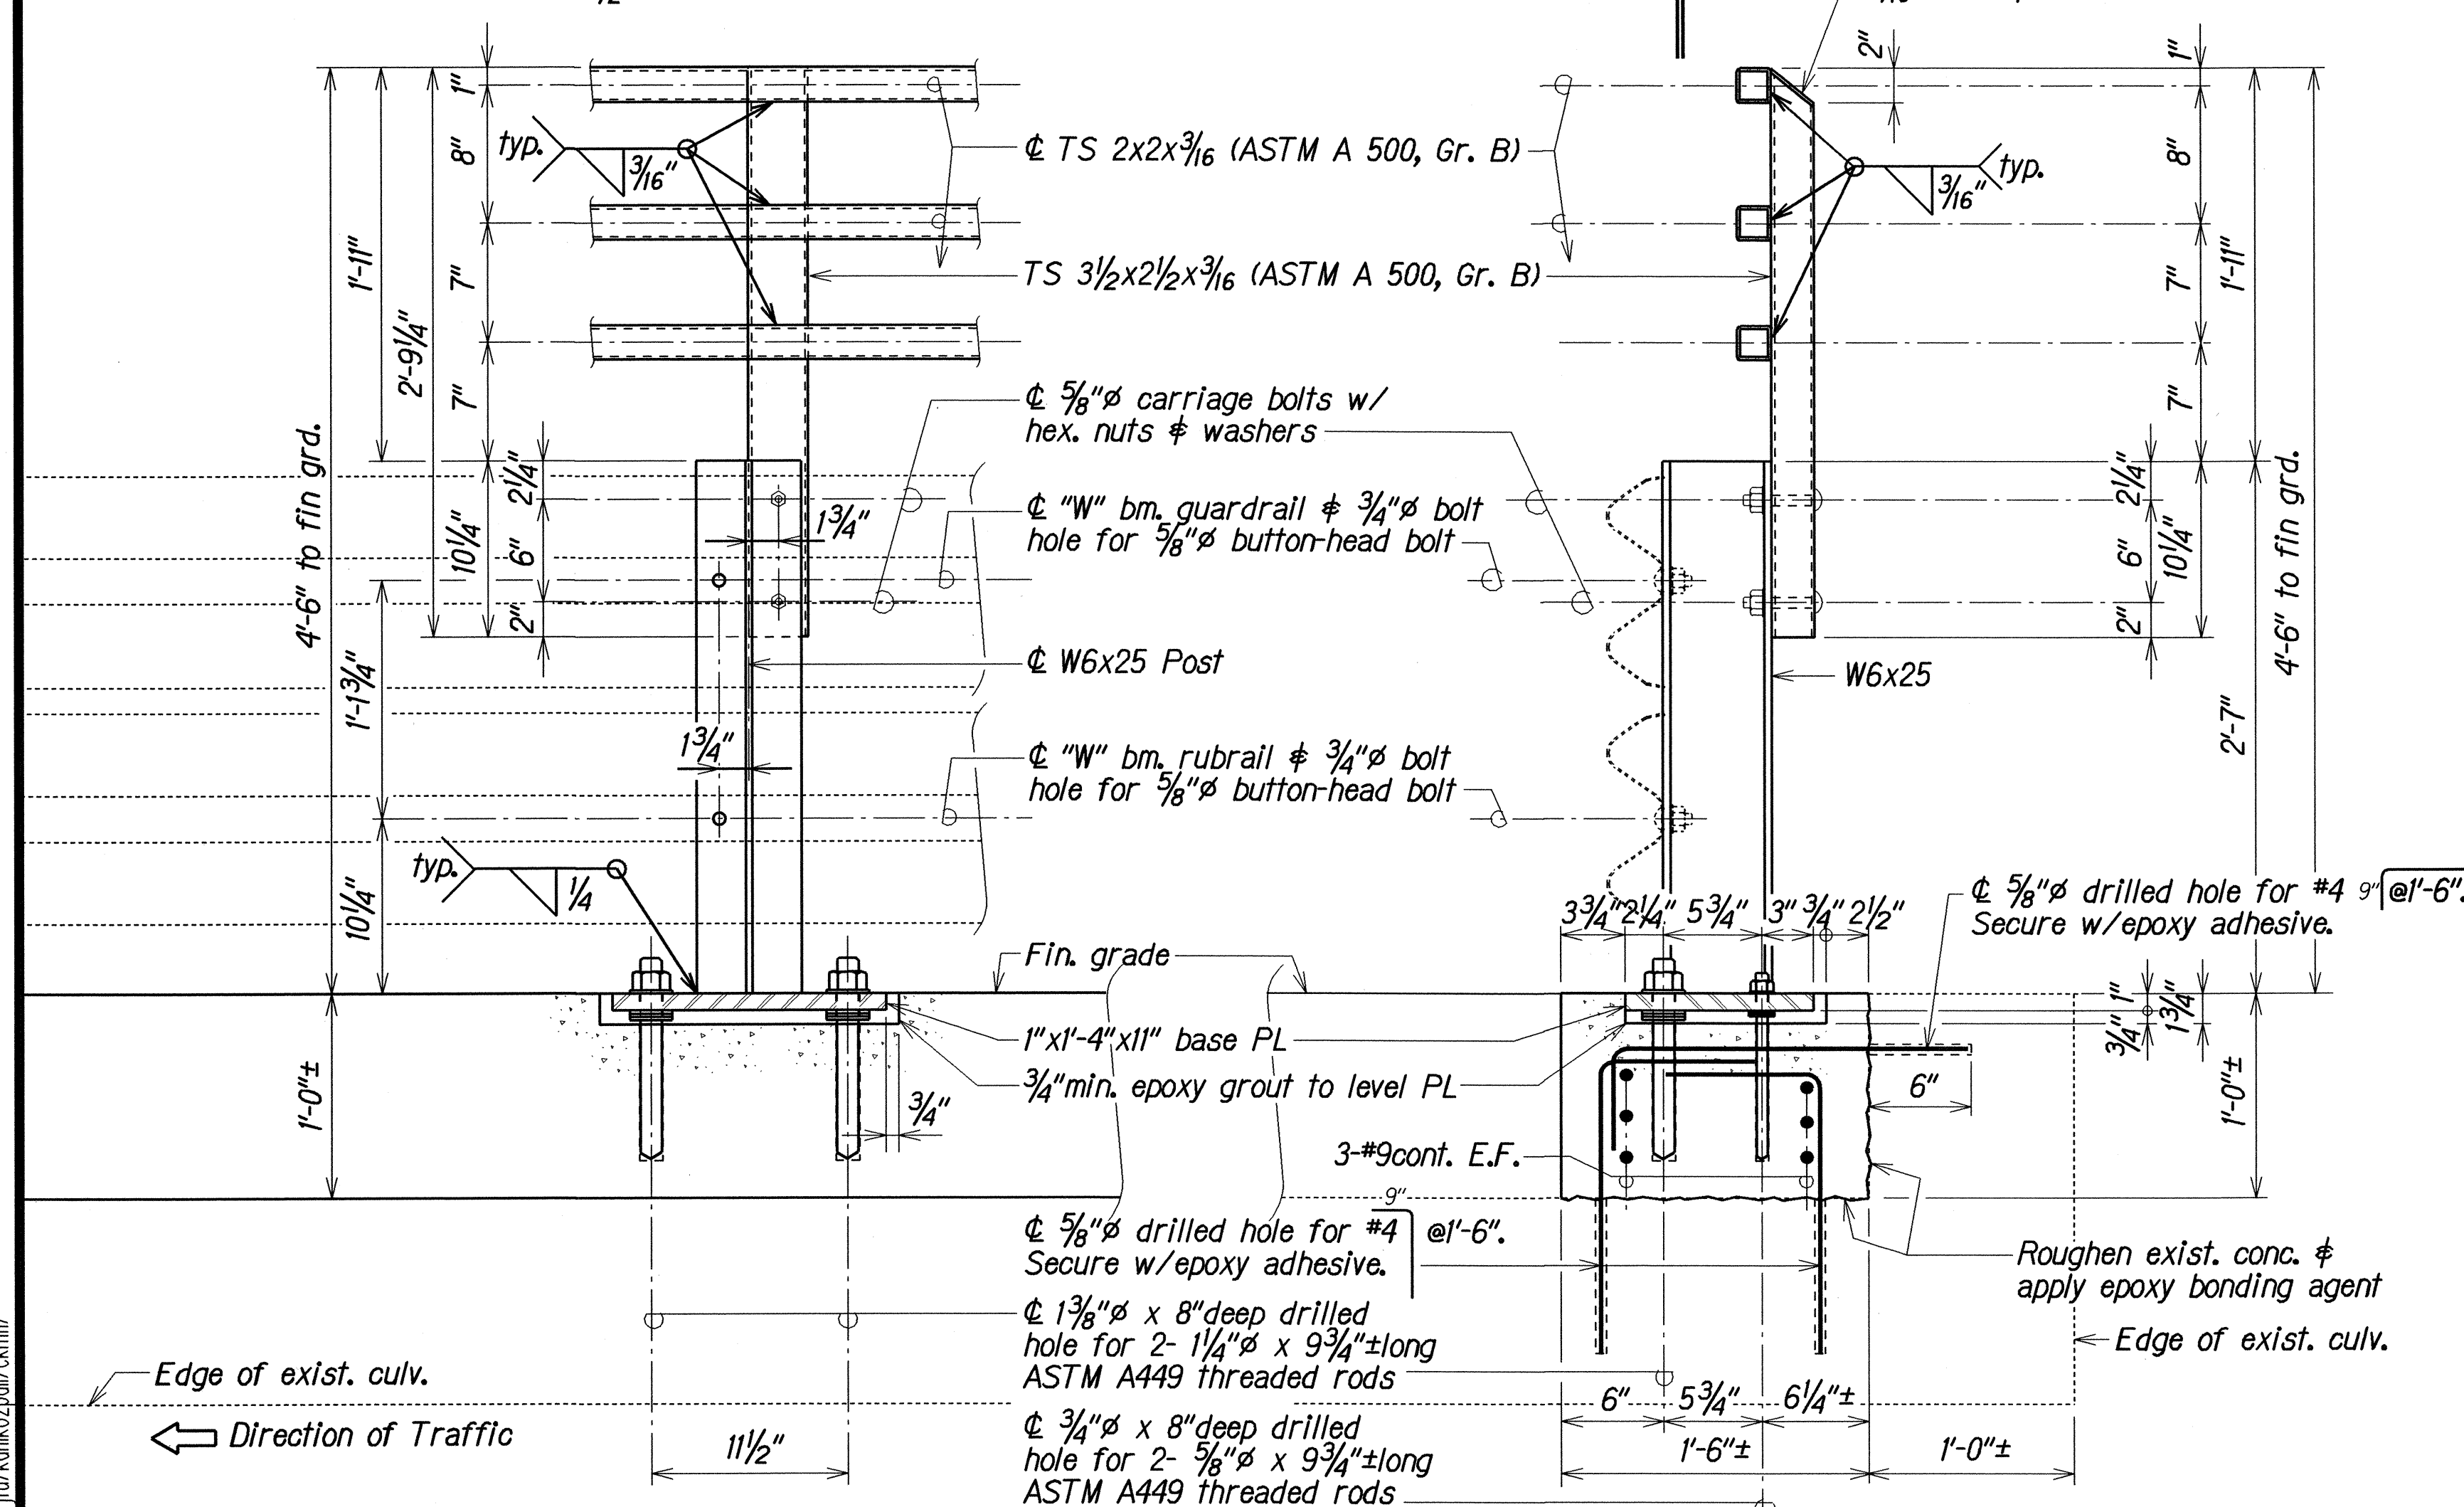

2
QB | Q9

SHEET No. 09 OF 10 SHEETS