




FED. ROAD DIST. NO.	STATE	PROJ. NO.	FISCAL YEAR	SHEET NO.	TOTAL SHEETS
HAWAII	HAW.	83G-01-03M	2005	24	47

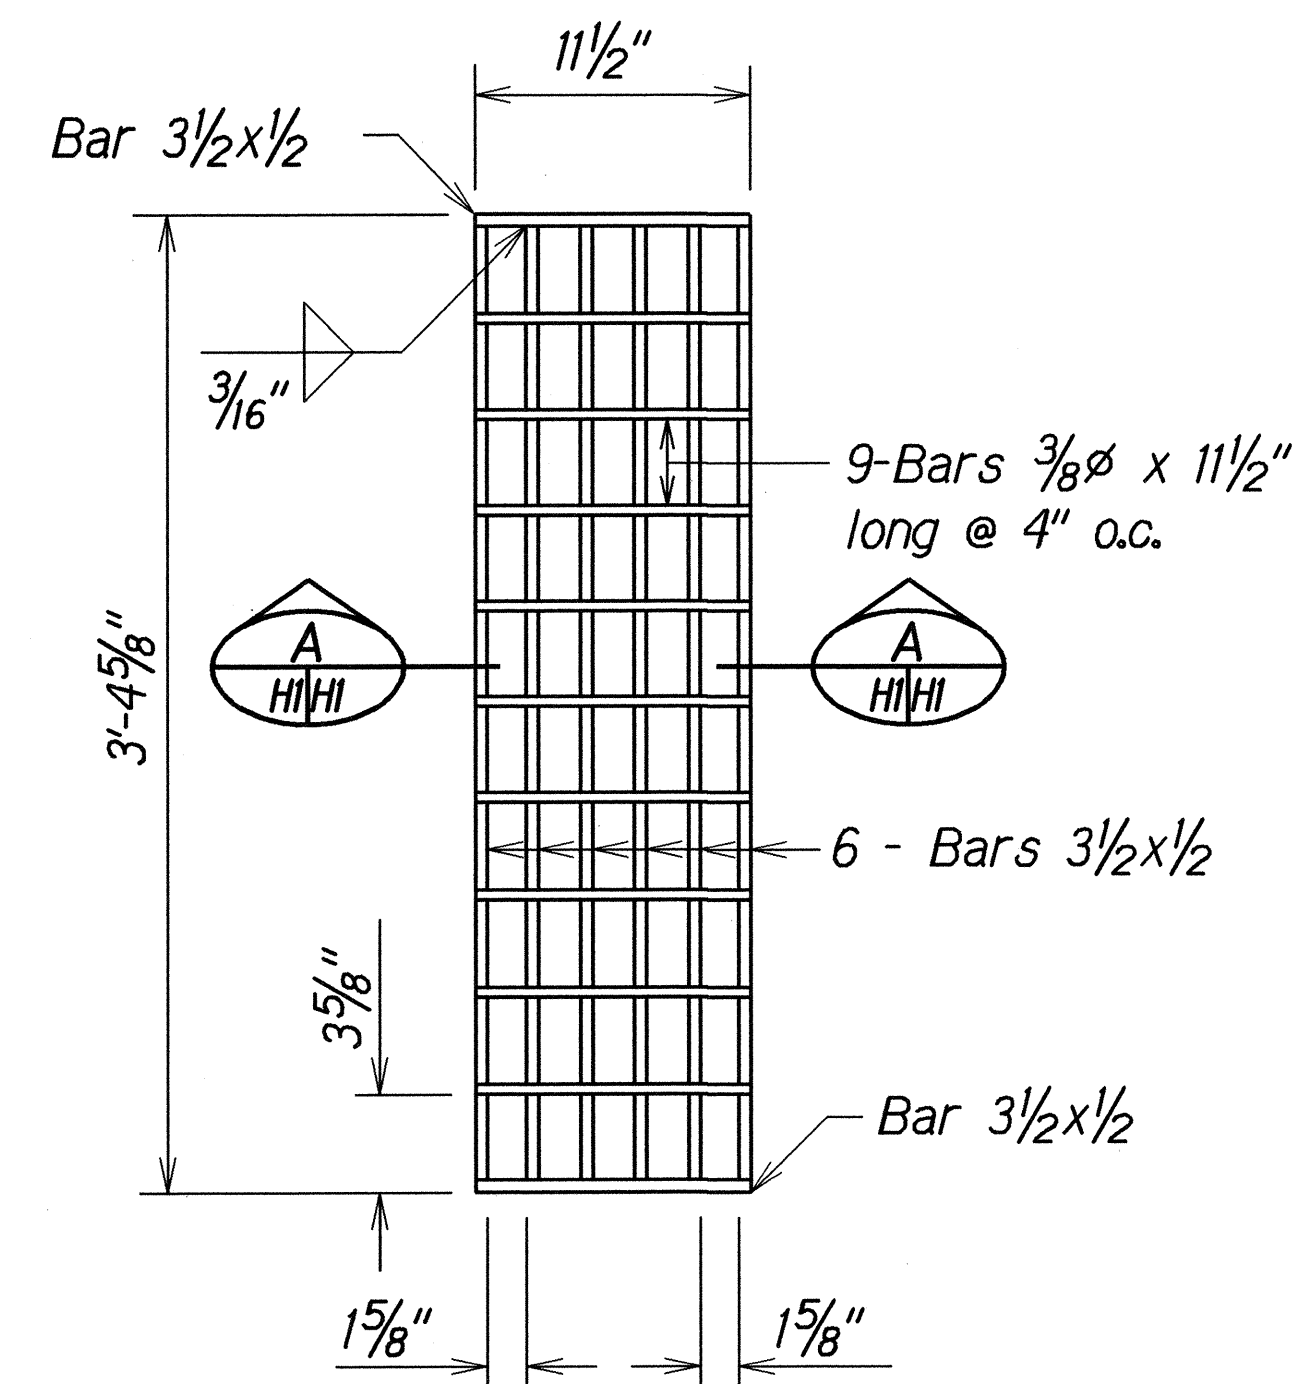


PLAN

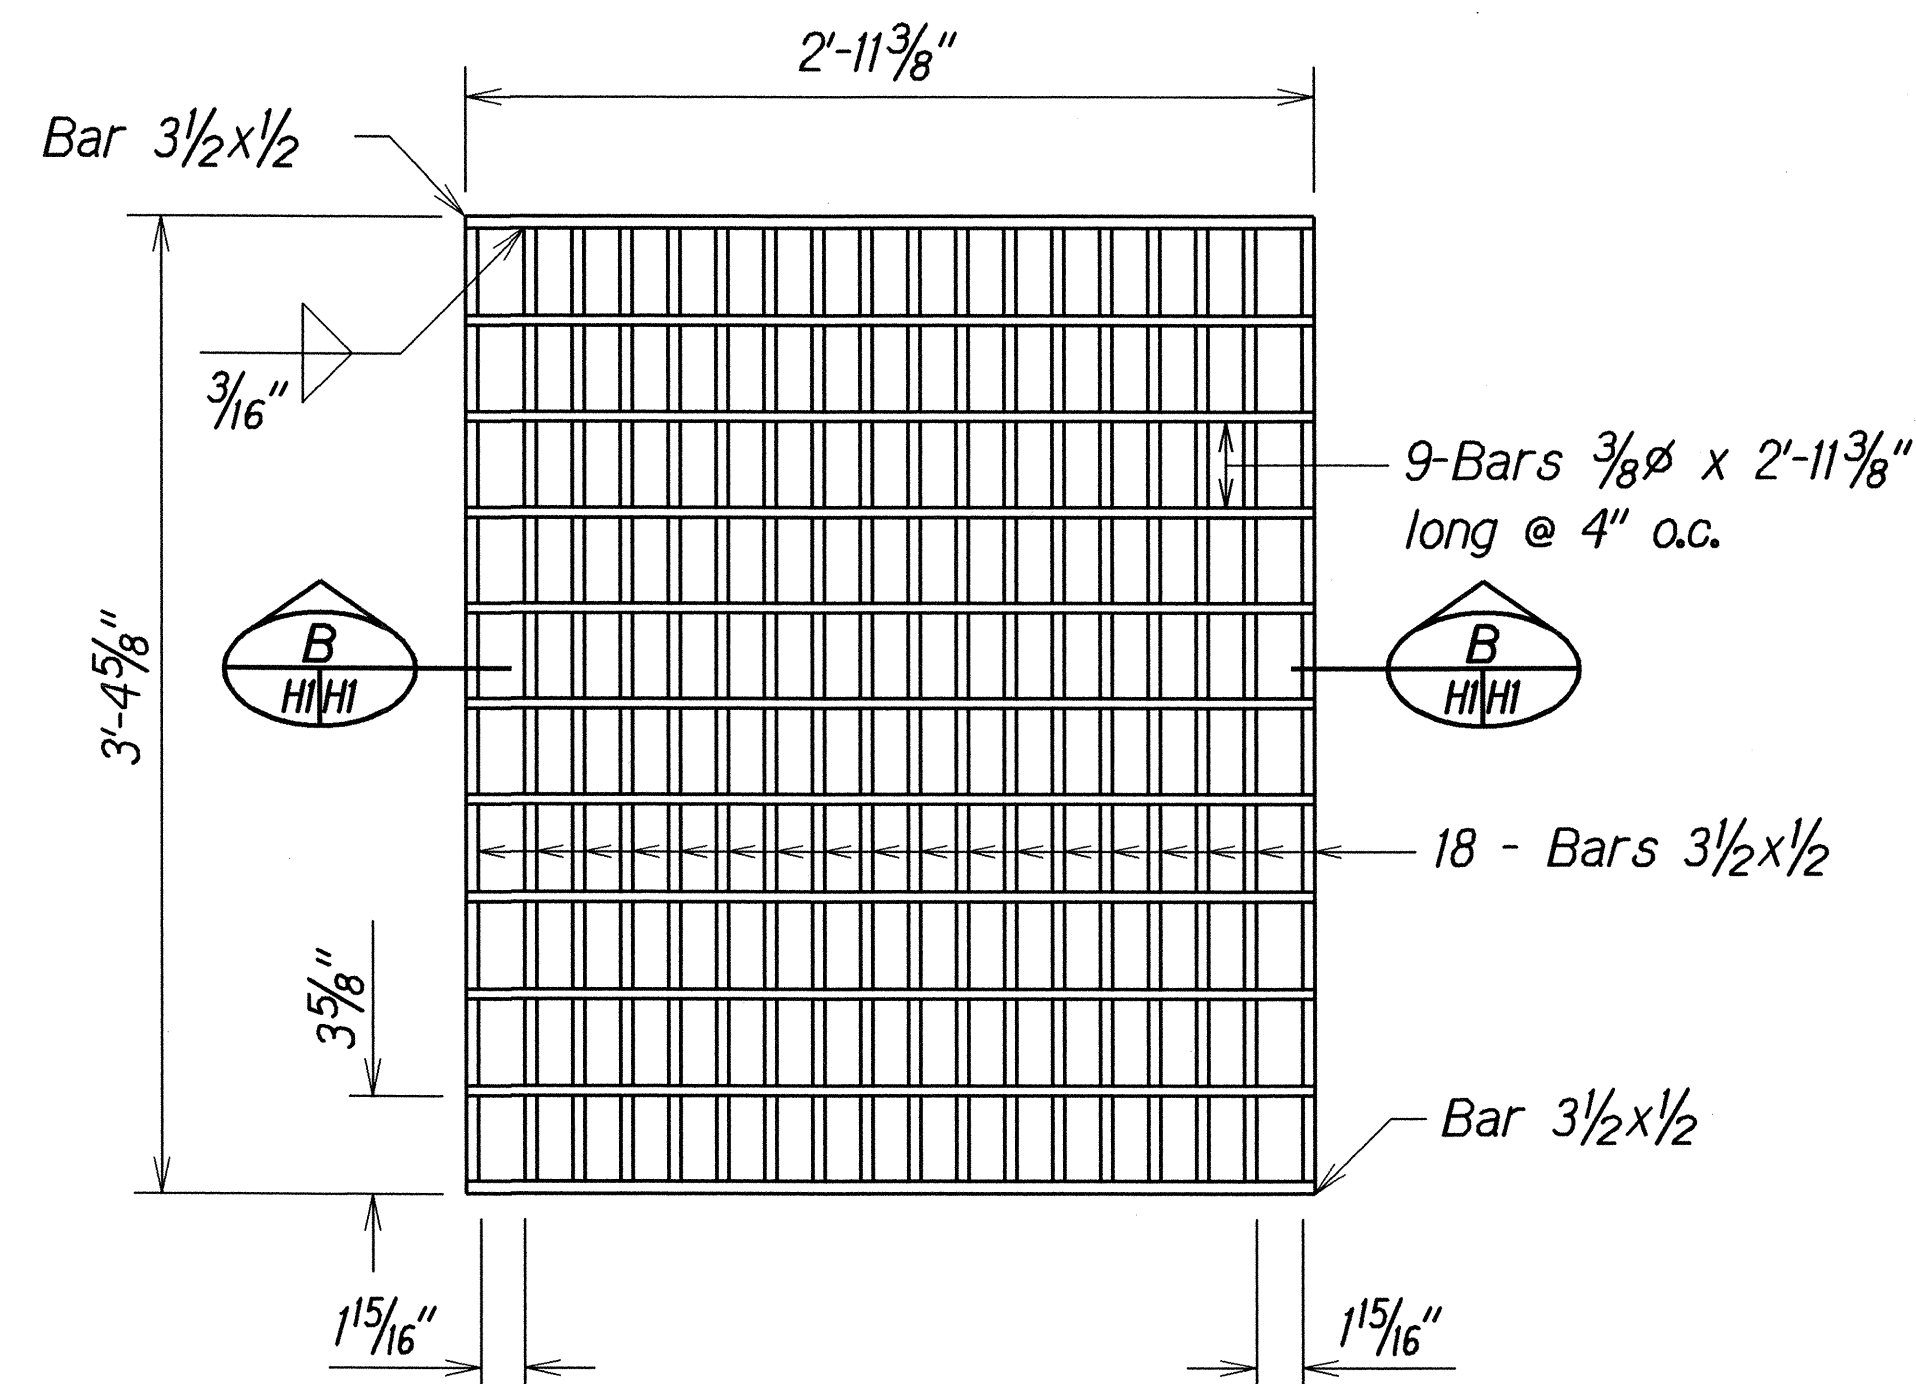


PLAN

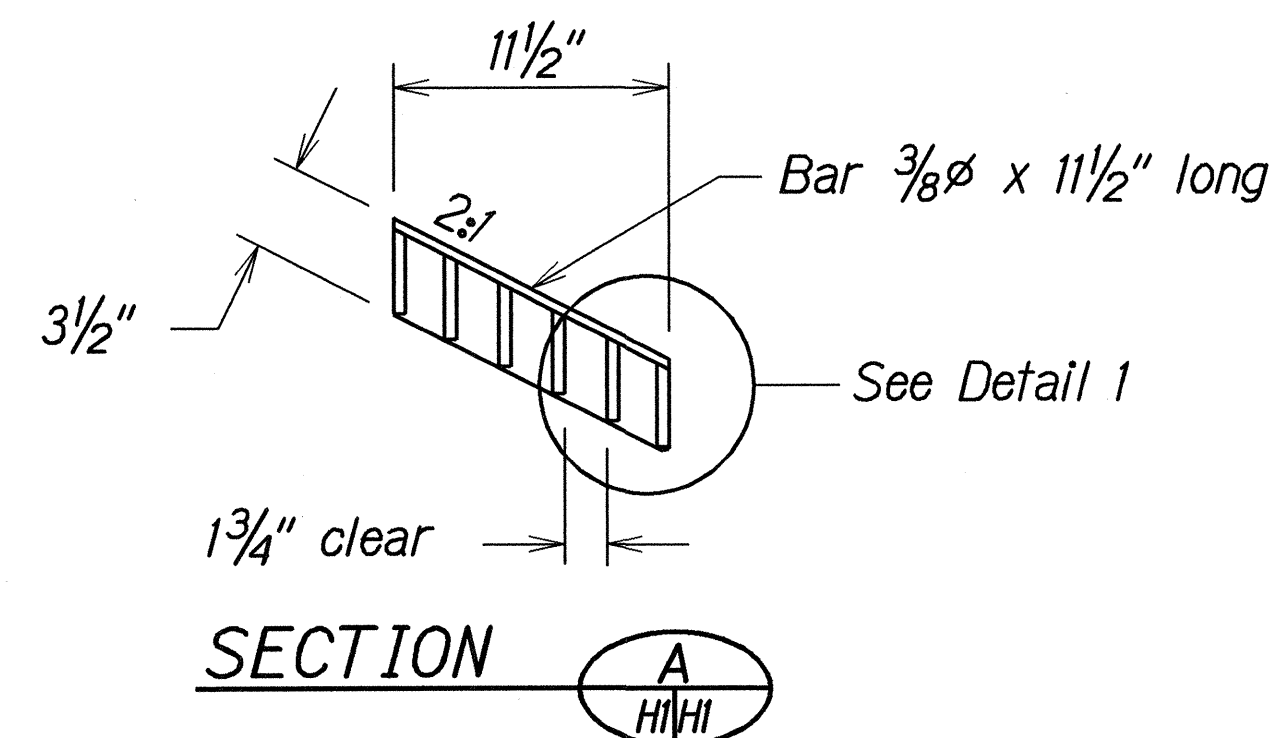


SECTION

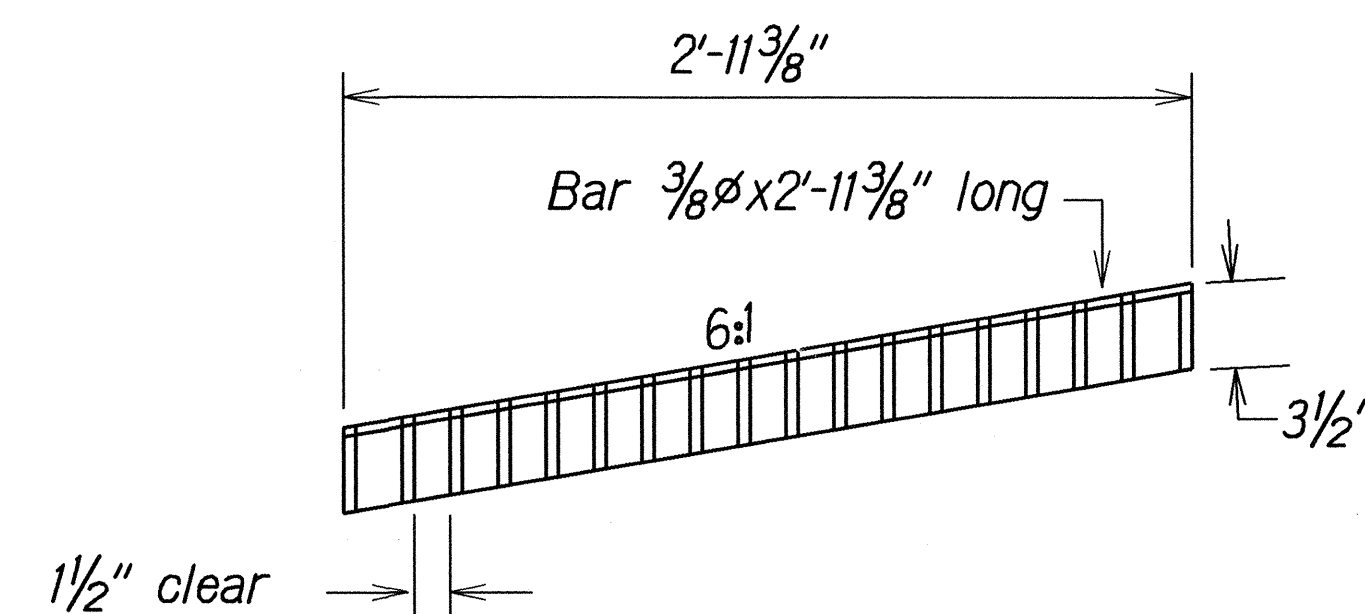

SECTION

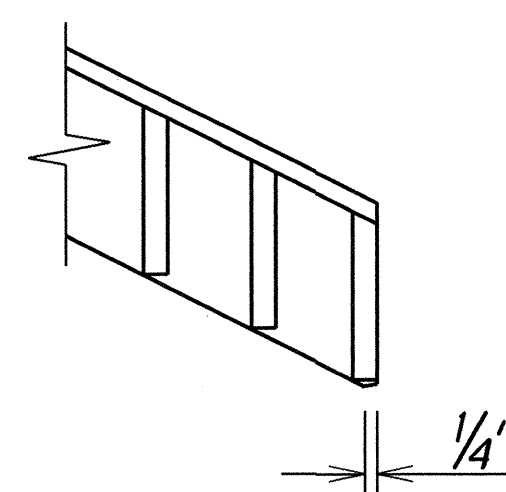

DETAIL 1
Half Size

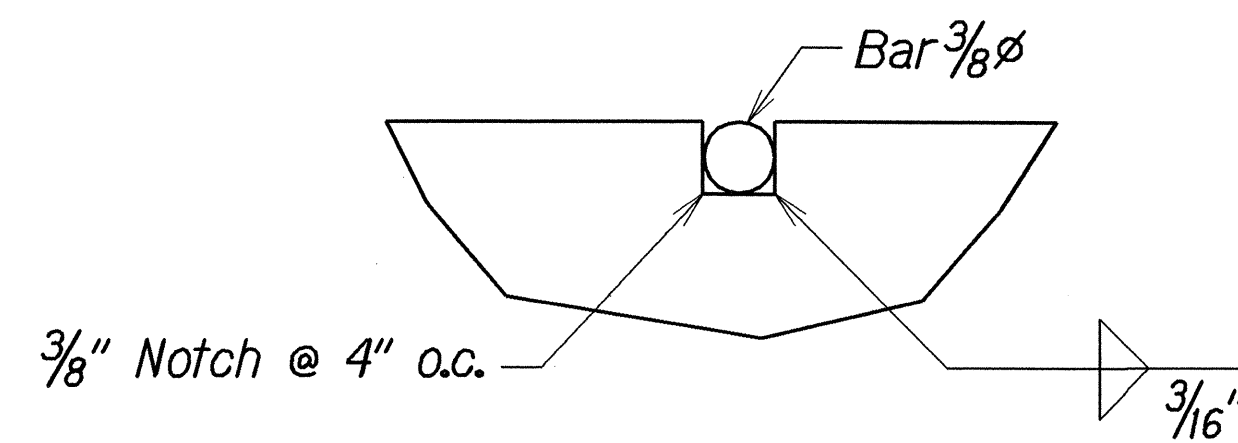

NOTCH DETAIL
Full Size

GENERAL NOTES

1. All welds $\frac{3}{8}$ " unless otherwise noted.
2. Frame and Grates shall be hot dip galvanized after fabrication.

TYPE 61214P STEEL GRATES

Scale: $1\frac{1}{2}$ "=1'-0"

DATE	11/04
SURVEY PLOTTED BY	...
DRAWN BY	...
DESIGNED BY	...
CHECKED BY	...
ORIGINAL PLAN	...
NOTE BOOK	...
...	...

STATE OF HAWAII
DEPARTMENT OF TRANSPORTATION
HIGHWAYS DIVISION

DRAINAGE DETAILS

KAMEHAMEHA HIGHWAY RESURFACING
Kahiko Street to Pali Highway
Project No. 83G-01-03M
Scale: As Shown Date: November 2004
SHEET No. *HI* OF 1 SHEETS