



FED. ROAD DIST. NO.	STATE	FED. AID PROJ. NO.	FISCAL YEAR	SHEET NO.	TOTAL SHEETS
HAWAII	HAW.	NH-083-1(60)	2007	42	90

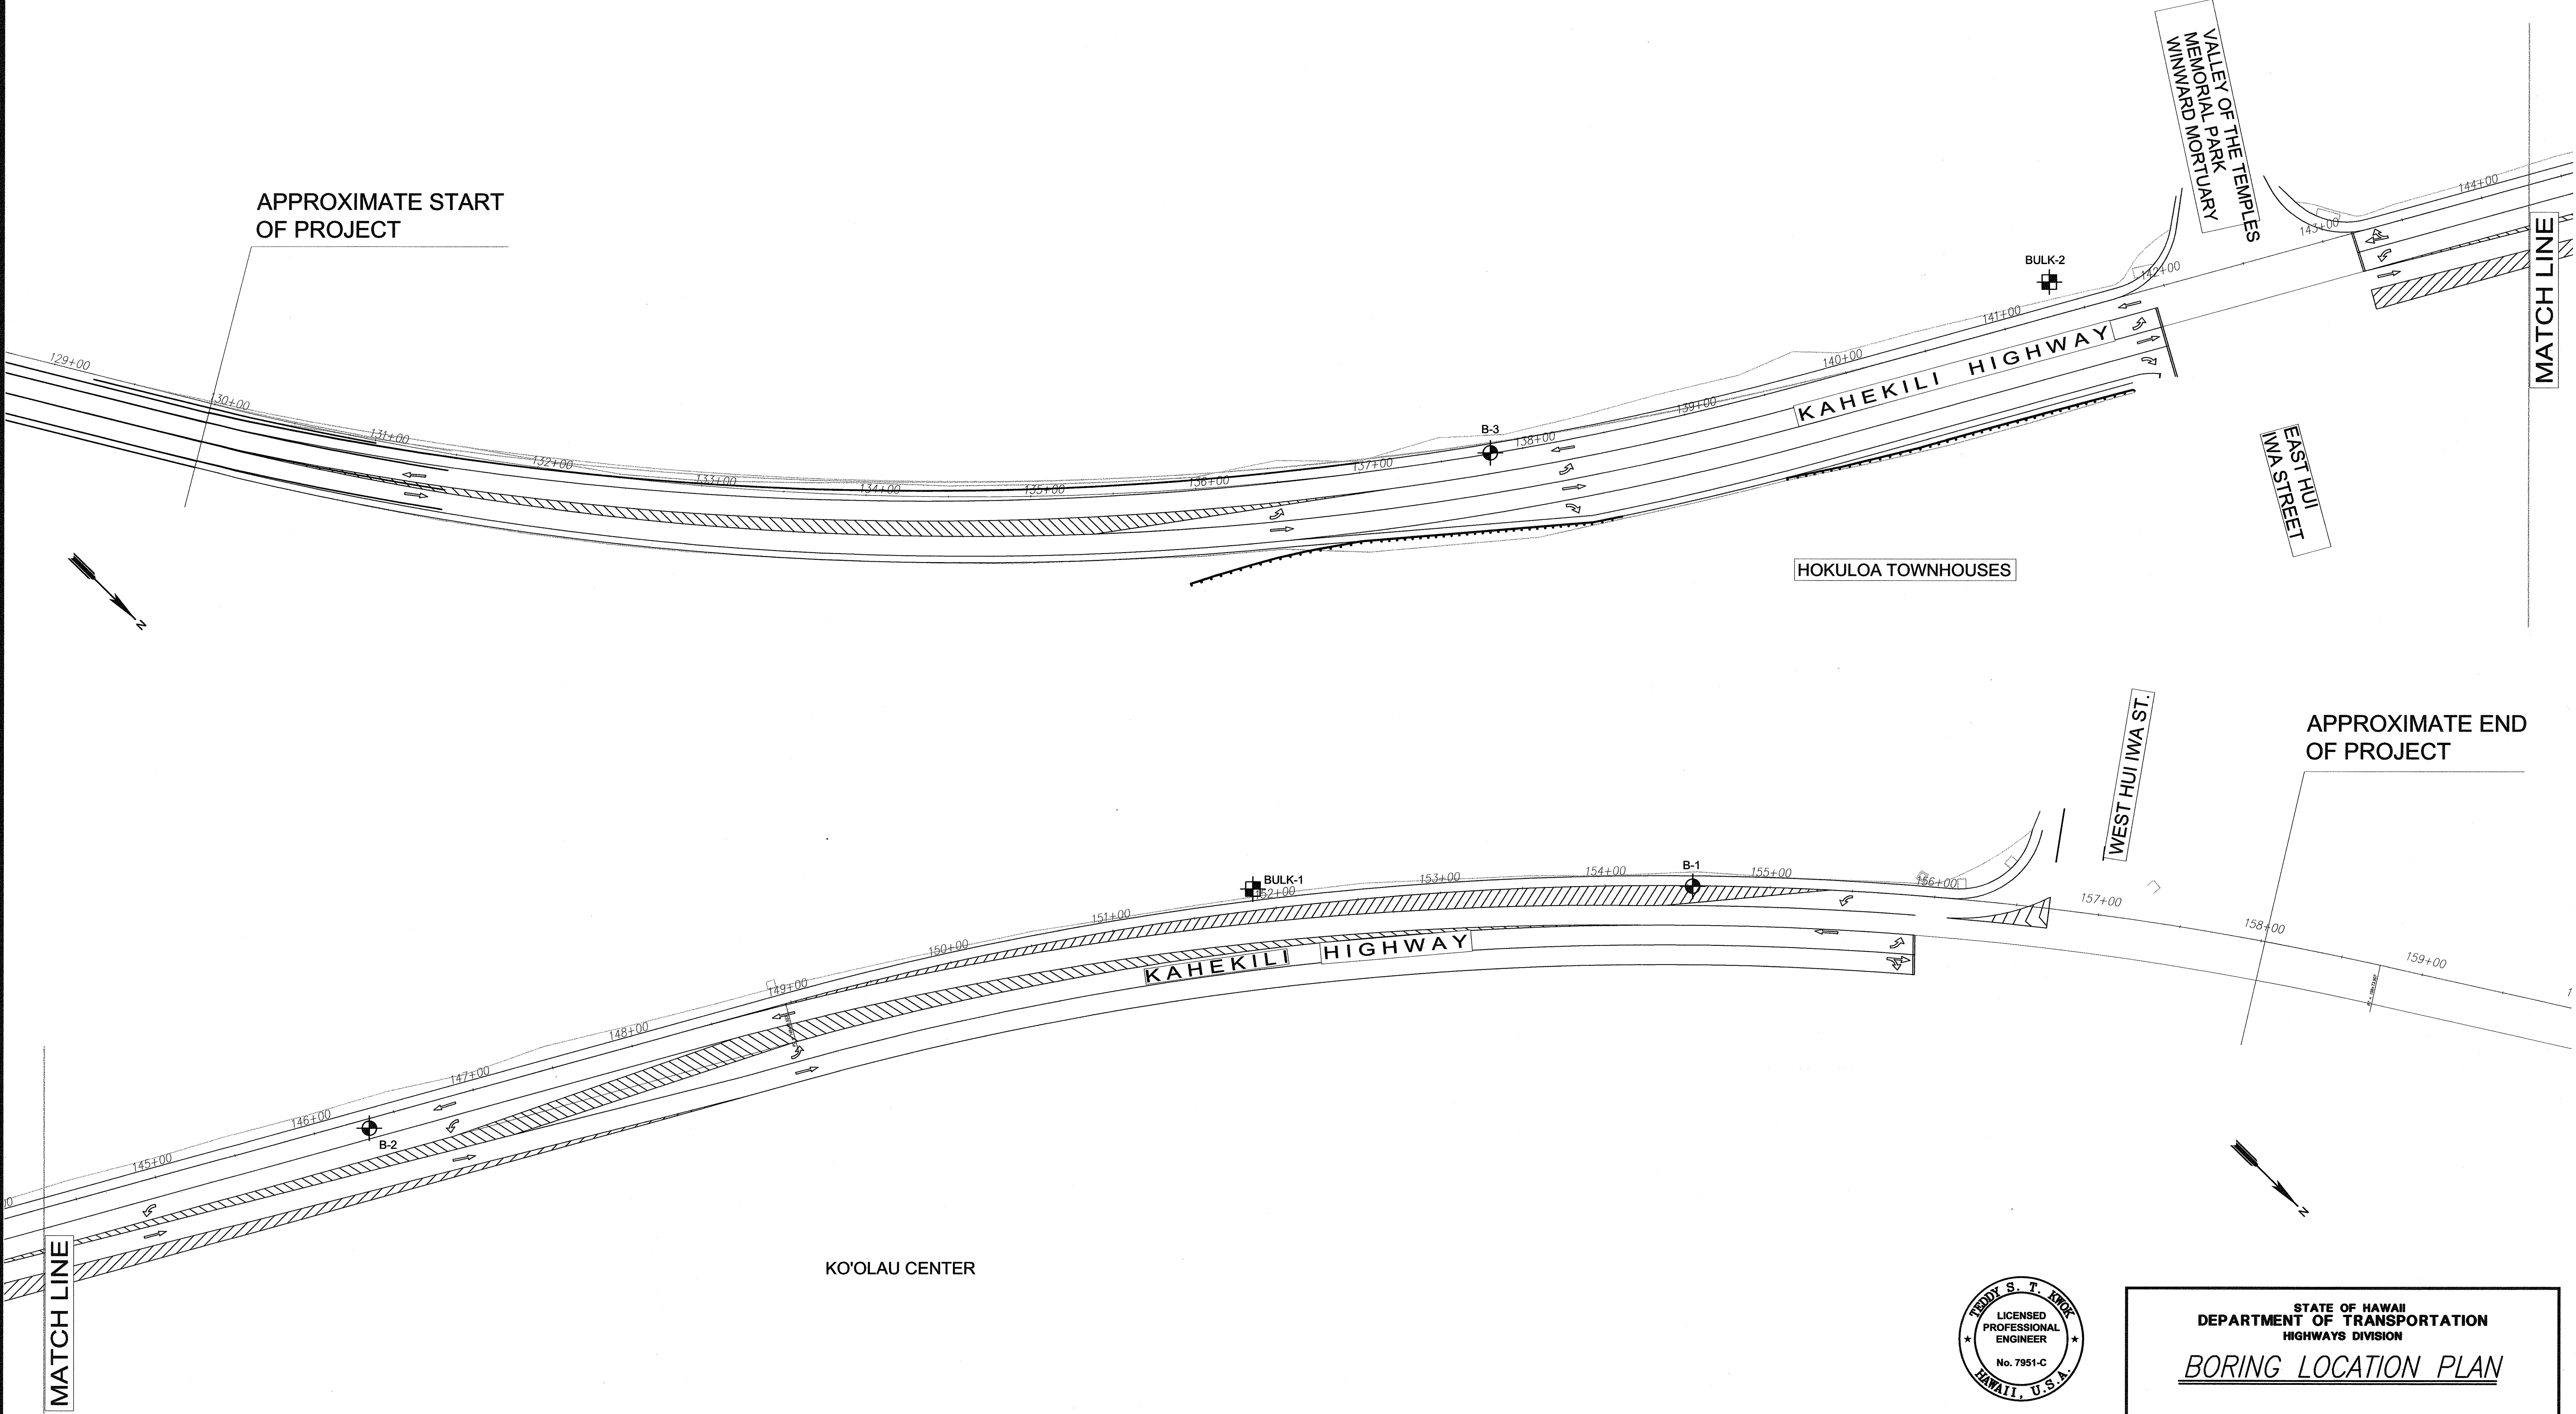

ORIGINAL PLAN	SURVEY PLOTTED BY	DATE
NOTE BOOK	DRAWN BY	
No.	DESIGNED BY	
	QUANTITIES BY	
	CHECKED BY	

- LEGEND:
- APPROXIMATE BORING LOCATION
  - APPROXIMATE BULK SAMPLE LOCATION

REFERENCE: TOPOGRAPHIC MAP TRANSMITTED BY KN CONSULTING SERVICES, INC. ON DECEMBER 9, 2004.

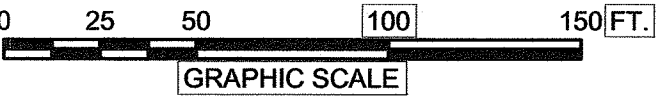

*Teddy S. T. Kwok*  
 SIGNATURE  
 4-30-08  
 EXPIRATION DATE OF LICENSE

THIS WORK WAS PREPARED BY ME OR UNDER MY SUPERVISION  
 GEOLABS, INC.

STATE OF HAWAII  
DEPARTMENT OF TRANSPORTATION  
HIGHWAYS DIVISION  
  
BORING LOCATION PLAN  
  
KAHEKILI HIGHWAY INTERSECTION IMPROVEMENTS  
VICINITY OF HUI IWA STREET  
FEDERAL-AID PROJECT NO. NH-083-1(60)  
  
SCALE: 1"=50'      DATE: April 2007  
  
SHEET No. C-40 OF 90 SHEETS

42