



FED. ROAD DIST. NO.	STATE	FED. AID PROJ. NO.	FISCAL YEAR	SHEET NO.	TOTAL SHEETS
HAWAII	HAW.	STP-0001 (30)	2007	40	89

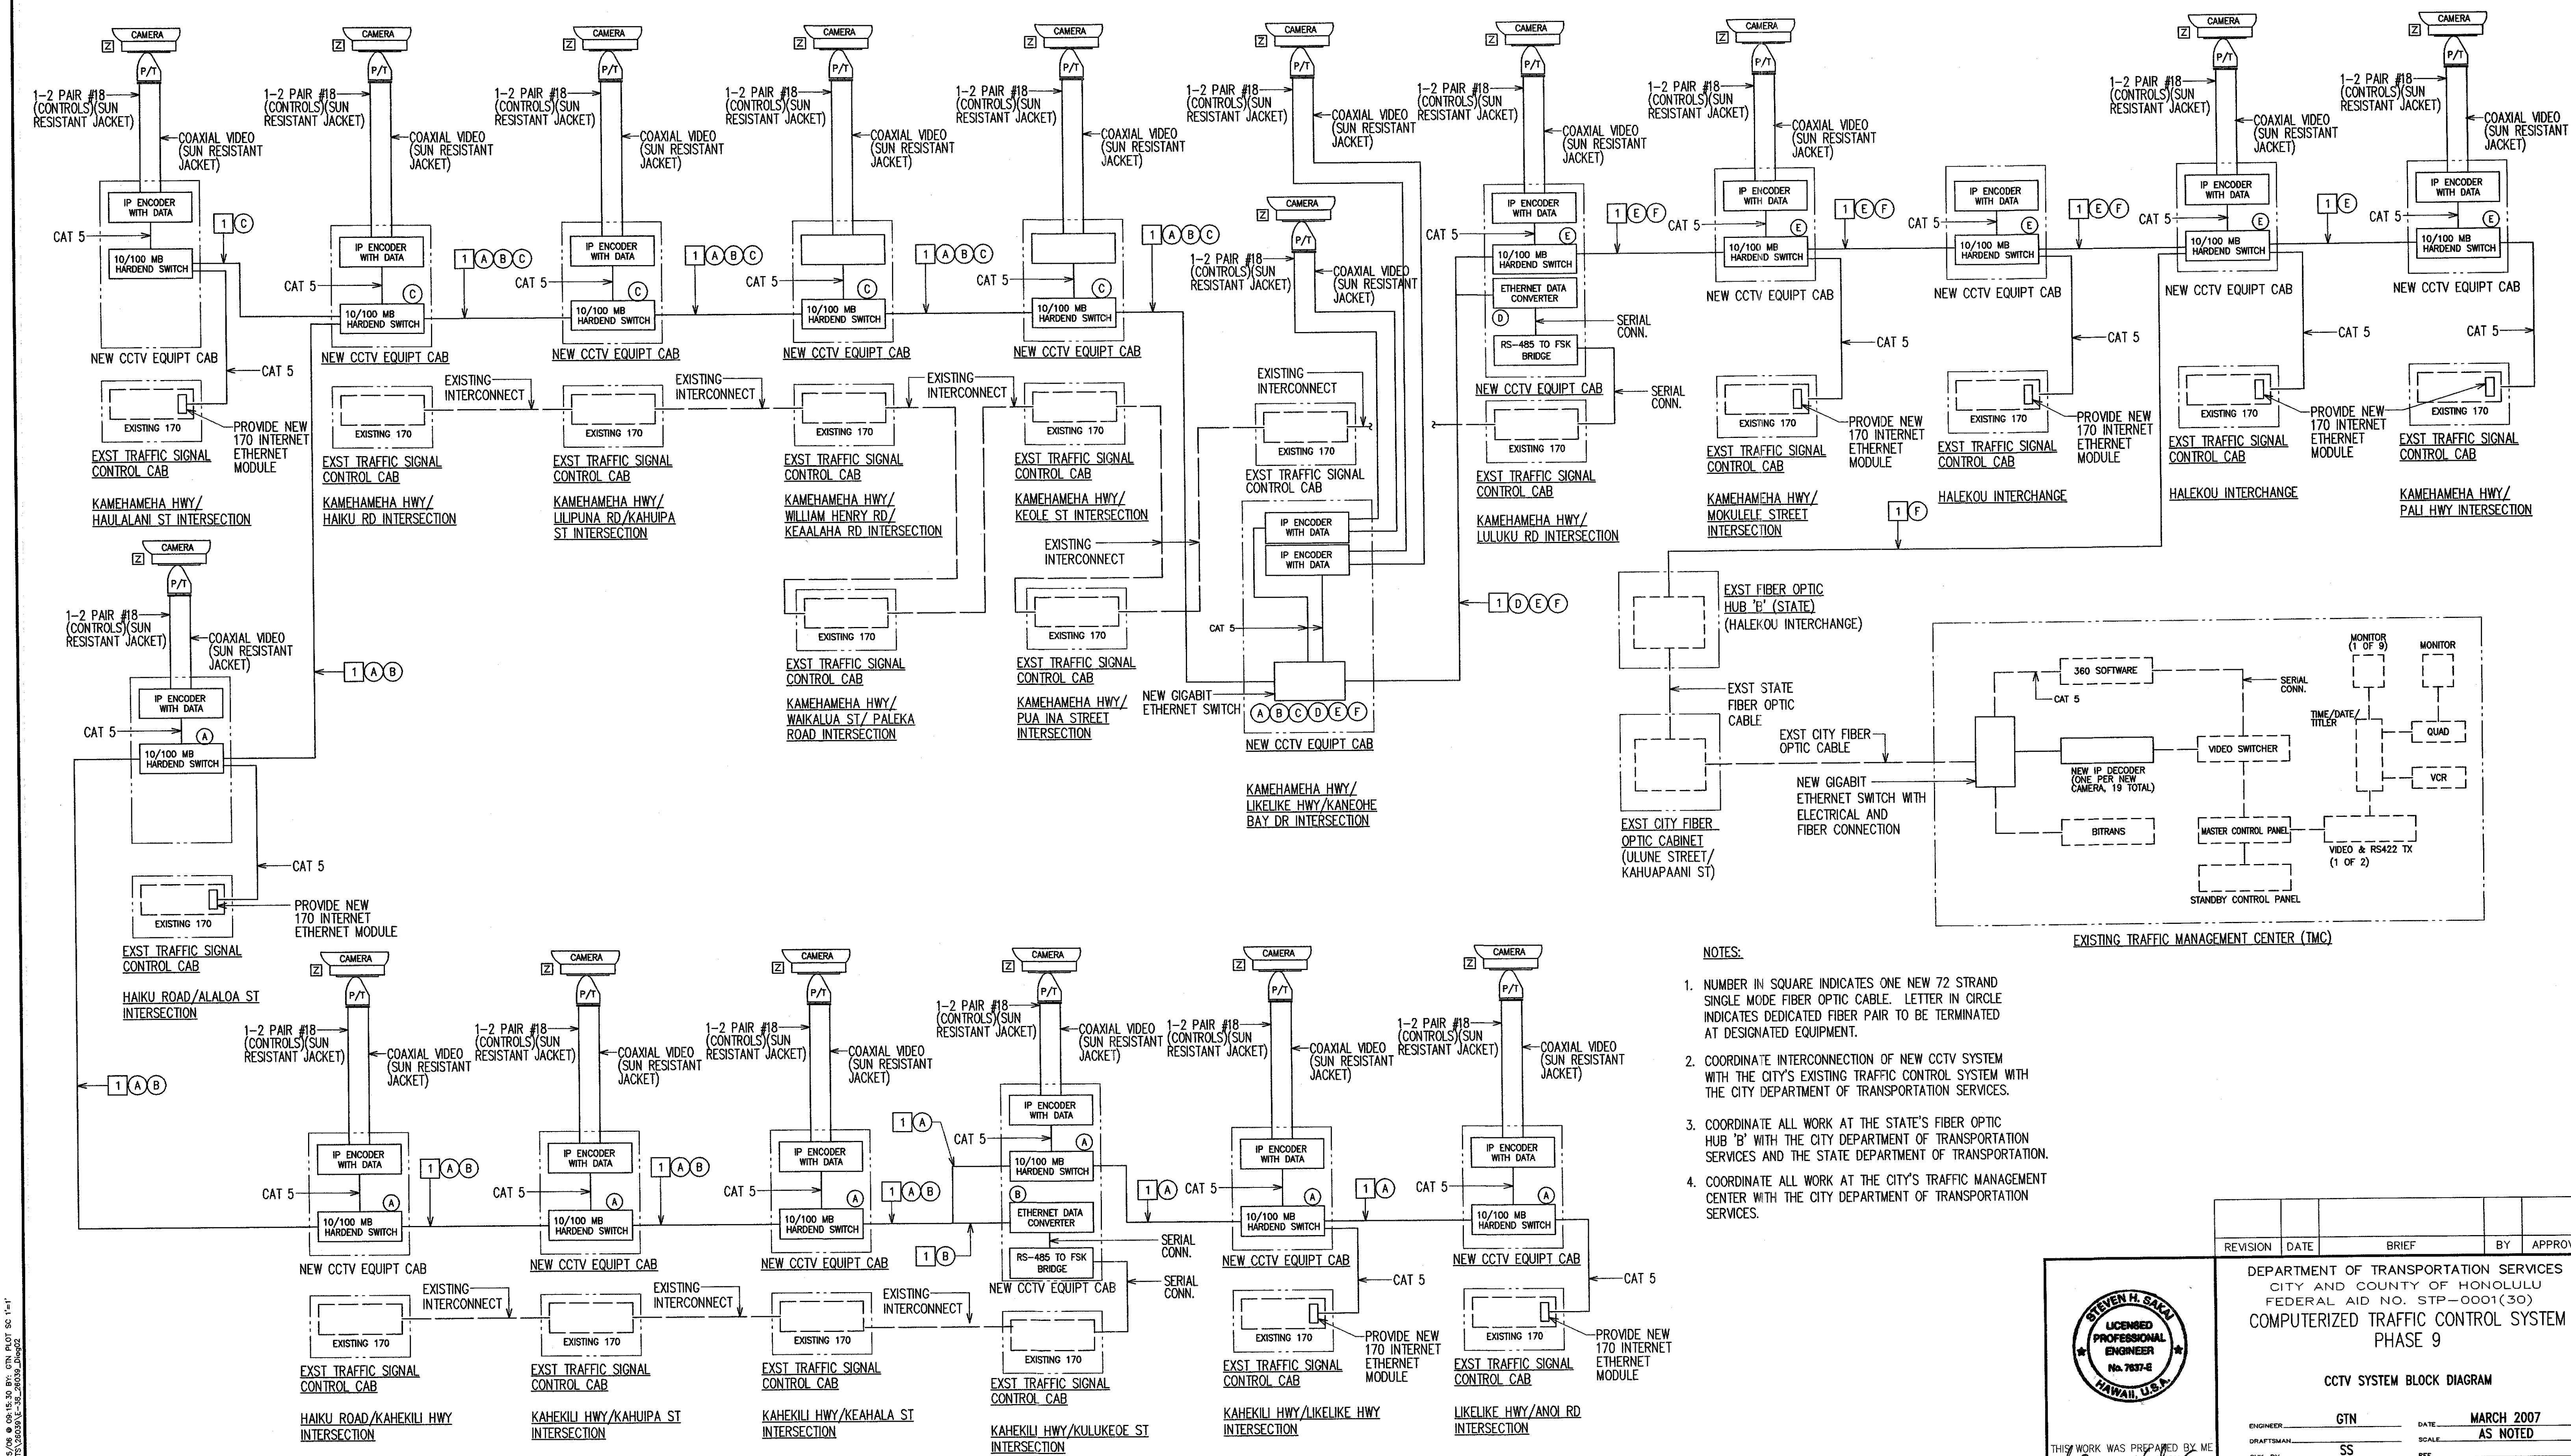

LAST SAVE: 10/25/08 @ 09:15:30 BY: GTN PLOT SC: 1-1
Z:\VAD\PROJECTS\26009-1-38-20039.dwg

CCTV SYSTEM BLOCK DIAGRAM

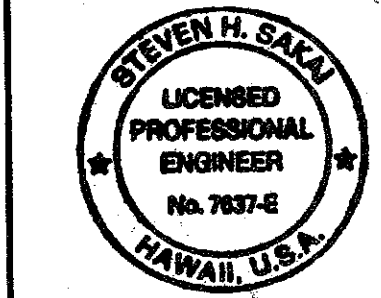

THIS WORK WAS PREPARED BY ME
OR UNDER MY SUPERVISION
DATE: 4/30/08
LIC. EXPIRATION: 4/30/08

DEPARTMENT OF TRANSPORTATION SERVICES
CITY AND COUNTY OF HONOLULU
FEDERAL AID NO. STP-0001(30)
COMPUTERIZED TRAFFIC CONTROL SYSTEM
PHASE 9

CCTV SYSTEM BLOCK DIAGRAM

ENGINEER: GTN DATE: MARCH 2007
DRAFTSMAN: SS SCALE: AS NOTED
CHK. BY: REF.
APPROVED: DIVISION ENGINEER