

FED. ROAD DIST. NO.	STATE	FED. AID PROJ. NO.	FISCAL YEAR	SHEET NO.	TOTAL SHEETS
HAWAII	HAW.	STP-0001 (30)	2007	3	89

EQUIPMENT SCHEDULE

PULLBOXES SHALL BE CONSTRUCTED BY THE CONTRACTOR AS SHOWN IN THESE DRAWINGS & IN ACCORDANCE WITH THE FOLLOWING STANDARD DRAWINGS:


19" X 28" ST. LT. PULLBOX
(STATE OF HAWAII)

19" X 28" TYPE "B" PRECAST CONCRETE
PULLBOX WITH CAST IRON FRAME AND COVER,
PROVIDED IN ACCORDANCE WITH DEPARTMENT OF
TRANSPORTATION STANDARD DRAWINGS.

ELECTRIC SYMBOLS AND LEGEND

ITEM	DESCRIPTION	ITEM	DESCRIPTION
⊙	EXISTING WOOD POLE	3	NOTE INDICATOR, "SEE NOTE NO. 1" INDICATED.
⊙---⊙	EXISTING WOOD POLE WITH STREET LIGHT	SS---A	DUCT SECTION, SEE DETAILS ON SHEET E-34. 3" TRAFFIC
⊙---⊙	EXISTING STREET LIGHT STANDARD		SIGNAL CONDUIT INDICATED
Δ	EXISTING POLE MOUNTED TRANSFORMER		
⊙	EXISTING HECO METER	x	ITEM TO BE REMOVED
18 477 43 II	EXISTING C&C STREET LT ID TAG WITH POLE NUMBER. JOINT POLE "43" INDICATED		
		TS/OH	NEW OVERHEAD TRAFFIC SIGNAL FIBER OPTIC CABLE
⊙--->	NEW POLE MOUNTED TRAFFIC CAMERA	TS	NEW TRAFFIC SIGNAL WIRING IN RACEWAY BELOW GRADE
⊙--->	EXISTING TRAFFIC SIGNAL STANDARD.	TS	NEW TRAFFIC SIGNAL WIRING IN EXPOSED RACEWAY
⊙---□	EXISTING PEDESTRIAN SIGNAL HEAD.	E	EXISTING OVERHEAD HAWAIIAN ELECTRIC WIRING
□	EXISTING PAD MOUNTED TRANSFORMER	T	EXISTING OVERHEAD HAWAIIAN TELEPHONE WIRING
⊗	EXISTING TRAFFIC SIGNAL CABINET	V	EXISTING OVERHEAD OCEANIC CABLE WIRING
⊗	NEW VIDEO EQUIPMENT CABINET	M	EXISTING OVERHEAD MESSENGER WIRE
		G	EXISTING OVERHEAD GUY WIRE
■	NEW TYPE B TRAFFIC SIGNAL SYSTEM PULLBOX	←	EXISTING GUY AND ANCHOR
⊗	EXISTING 2'X4' HECO PULLBOX	←	NEW GUY AND ANCHOR
□	EXISTING PULLBOX OR HANDHOLE, TYPE AS INDICATED.		

REVISION	DATE	BRIEF	BY	APPROVED

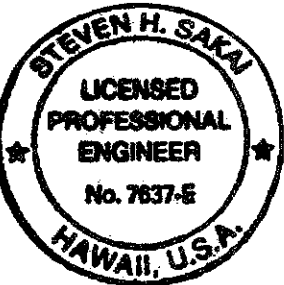

THIS WORK WAS PREPARED BY ME
OR UNDER MY SUPERVISION.
Steven H. Saku
LIC. EXPIRATION: 4/30/08

DEPARTMENT OF TRANSPORTATION SERVICES
CITY AND COUNTY OF HONOLULU
FEDERAL AID NO. STP-0001(30)
COMPUTERIZED TRAFFIC CONTROL SYSTEM
PHASE 9

ELECTRICAL SYMBOLS

ENGINEER: GTN DATE: MARCH 2007
DRAFTSMAN: SS SCALE: AS NOTED
CHK. BY: REF.
APPROVED: APPROVED:
DIRECTOR: DIVISION ENGINEER