


FED. ROAD DIST. NO.	STATE	FED. AID PROJ. NO.	FISCAL YEAR	SHEET NO.	TOTAL SHEETS
HAWAII	HAW.	STP-0001 (30)	2007	65	89

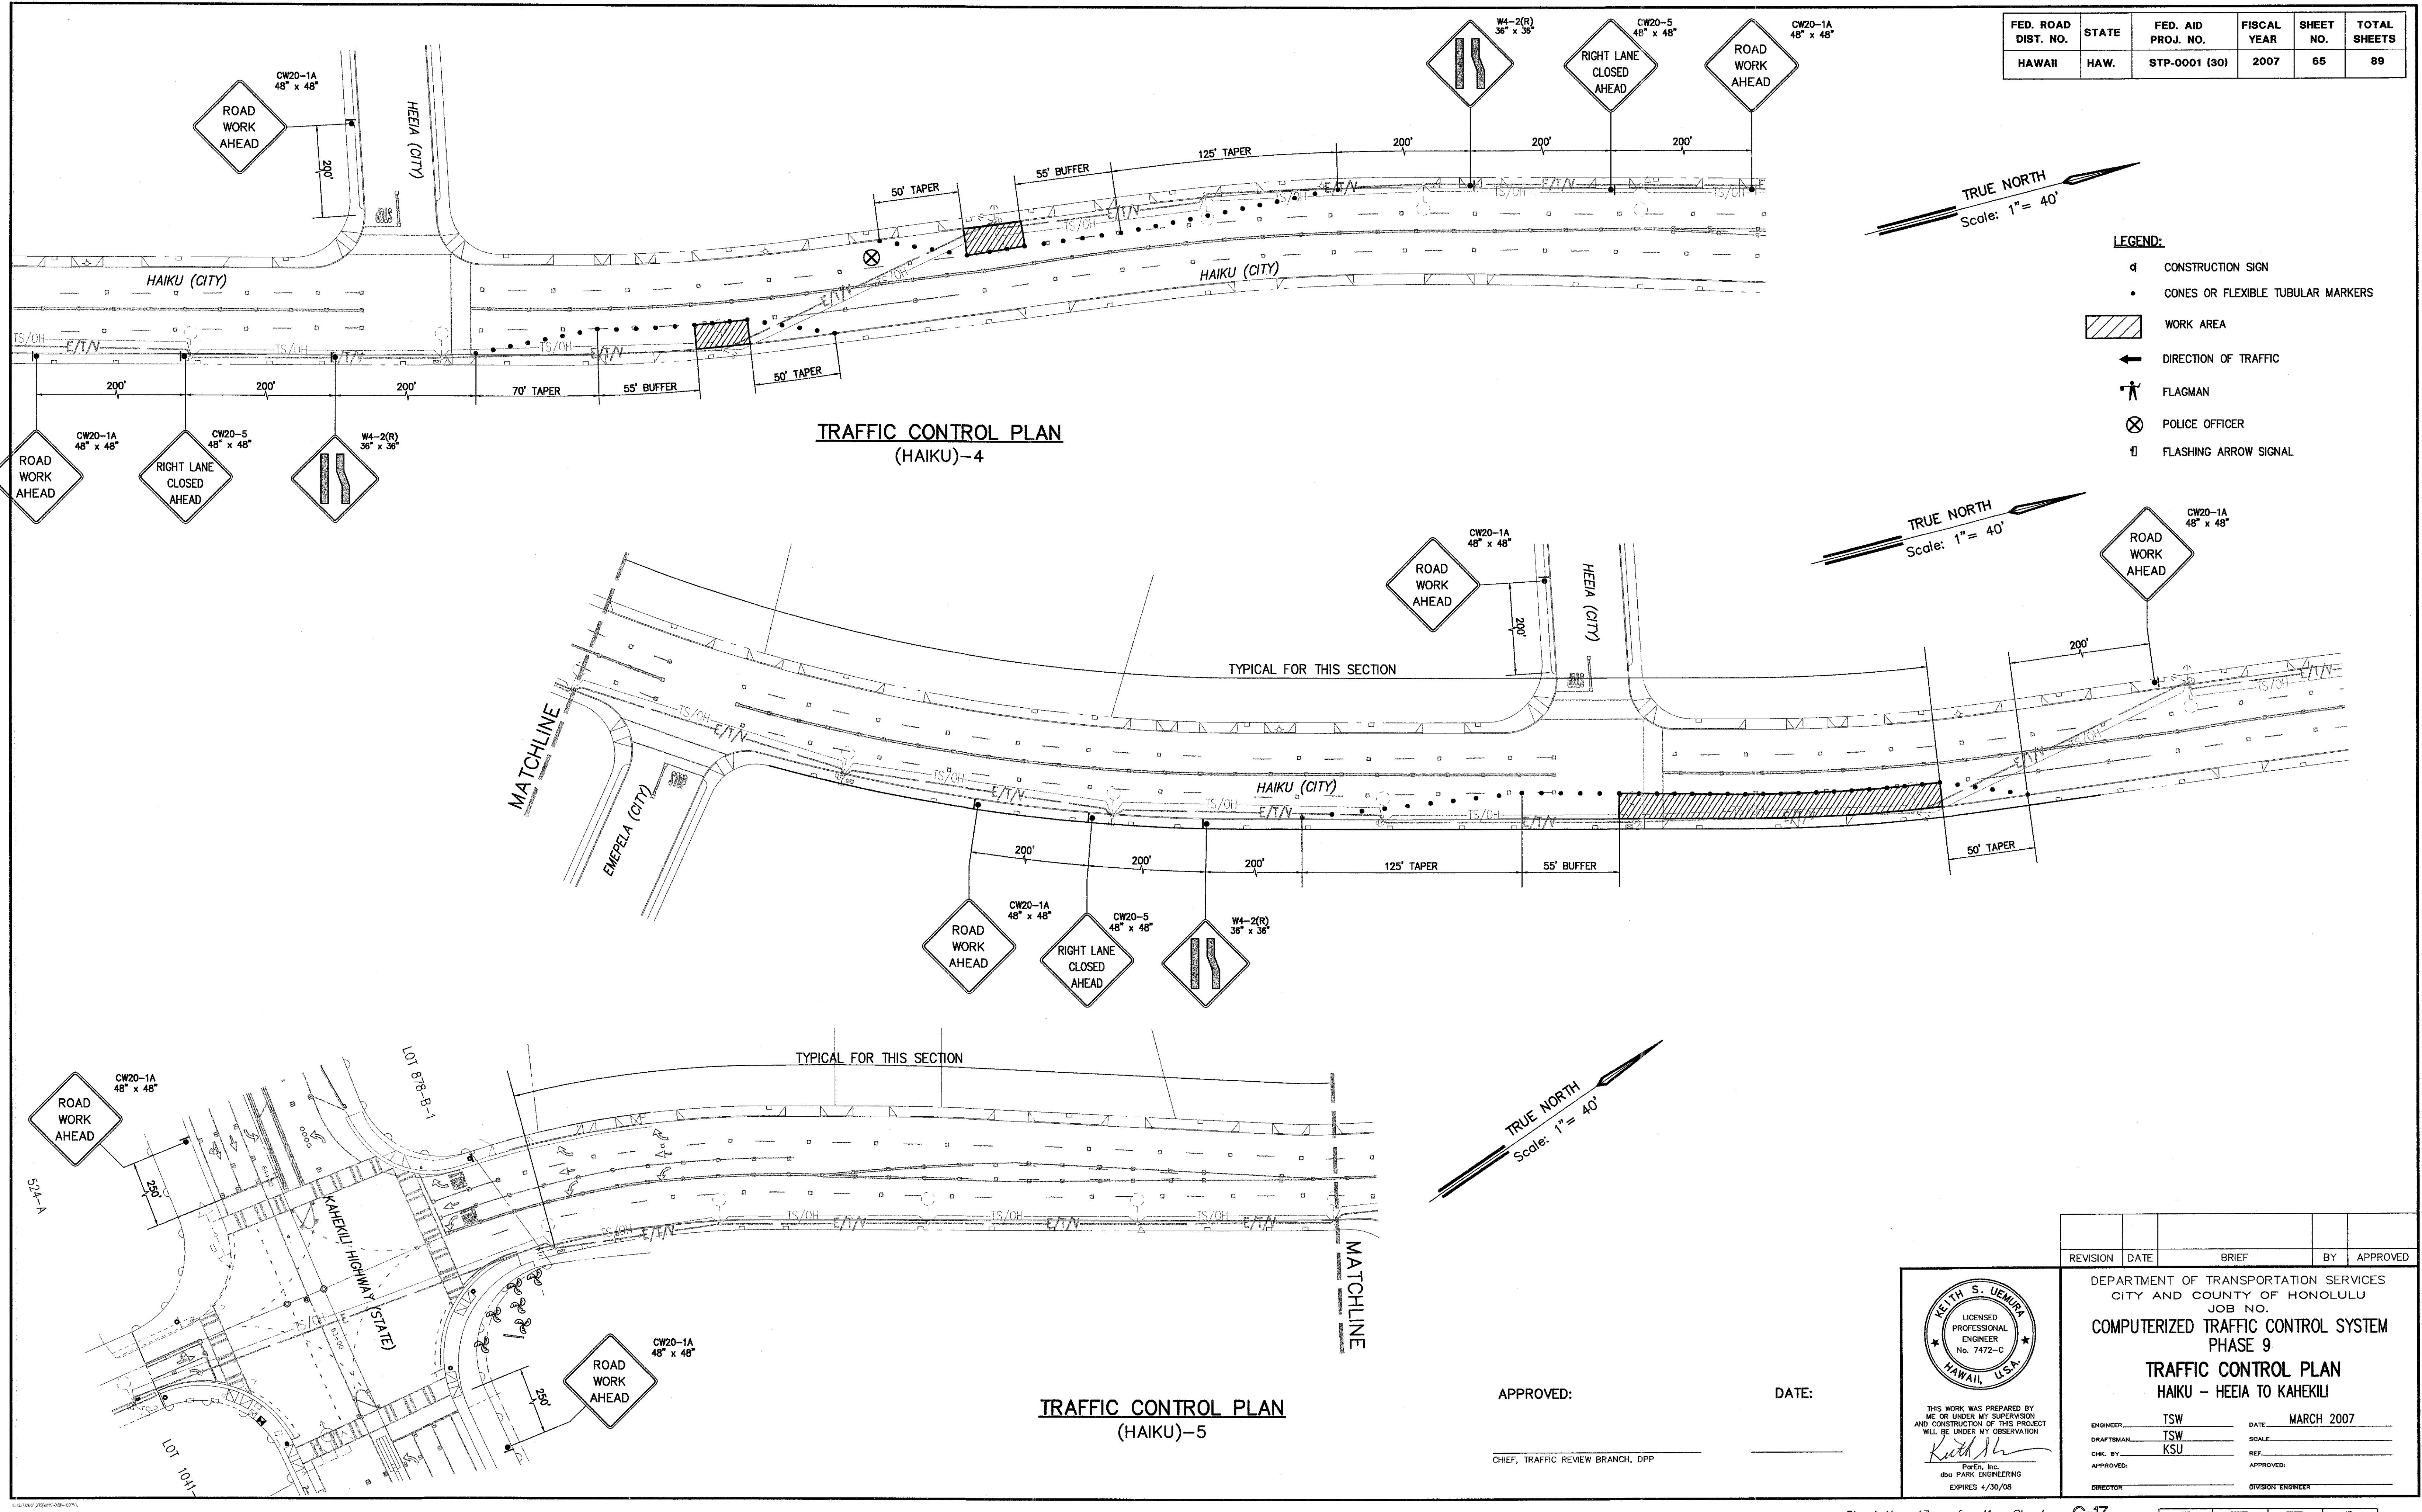

- LEGEND:**
- ⬮ CONSTRUCTION SIGN
 - CONES OR FLEXIBLE TUBULAR MARKERS
 - ▨ WORK AREA
 - ➔ DIRECTION OF TRAFFIC
 - 🚧 FLAGMAN
 - ⊗ POLICE OFFICER
 - ⬮ FLASHING ARROW SIGNAL

TRUE NORTH
Scale: 1" = 40'


TRUE NORTH
Scale: 1" = 40'

**TRAFFIC CONTROL PLAN
(HAIKU)-5**

APPROVED:

DATE:

CHIEF, TRAFFIC REVIEW BRANCH, DPP

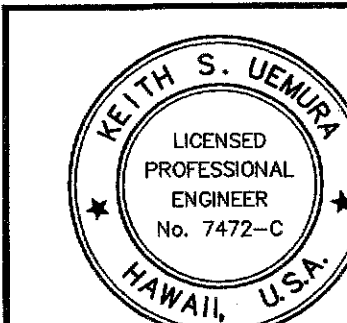

THIS WORK WAS PREPARED BY ME OR UNDER MY SUPERVISION AND CONSTRUCTION OF THIS PROJECT WILL BE UNDER MY OBSERVATION.
Keith S. Uemura
PAREL, INC.
600 PARK ENGINEERING
EXPRES 4/30/08

REVISION	DATE	BRIEF	BY	APPROVED

DEPARTMENT OF TRANSPORTATION SERVICES
CITY AND COUNTY OF HONOLULU
JOB NO.
**COMPUTERIZED TRAFFIC CONTROL SYSTEM
PHASE 9**
**TRAFFIC CONTROL PLAN
HAIKU - HEEIA TO KAHAKILI**

ENGINEER	TSW	DATE	MARCH 2007
DRAFTSMAN	TSW	SCALE	
CHK. BY	KSU	REF.	
APPROVED:		APPROVED:	
DIRECTOR		DIVISION ENGINEER	