



FED. ROAD DIST. NO.	STATE	FED. AID PROJ. NO.	FISCAL YEAR	SHEET NO.	TOTAL SHEETS
HAWAII	HAW.	STP-0001 (30)	2007	61	89

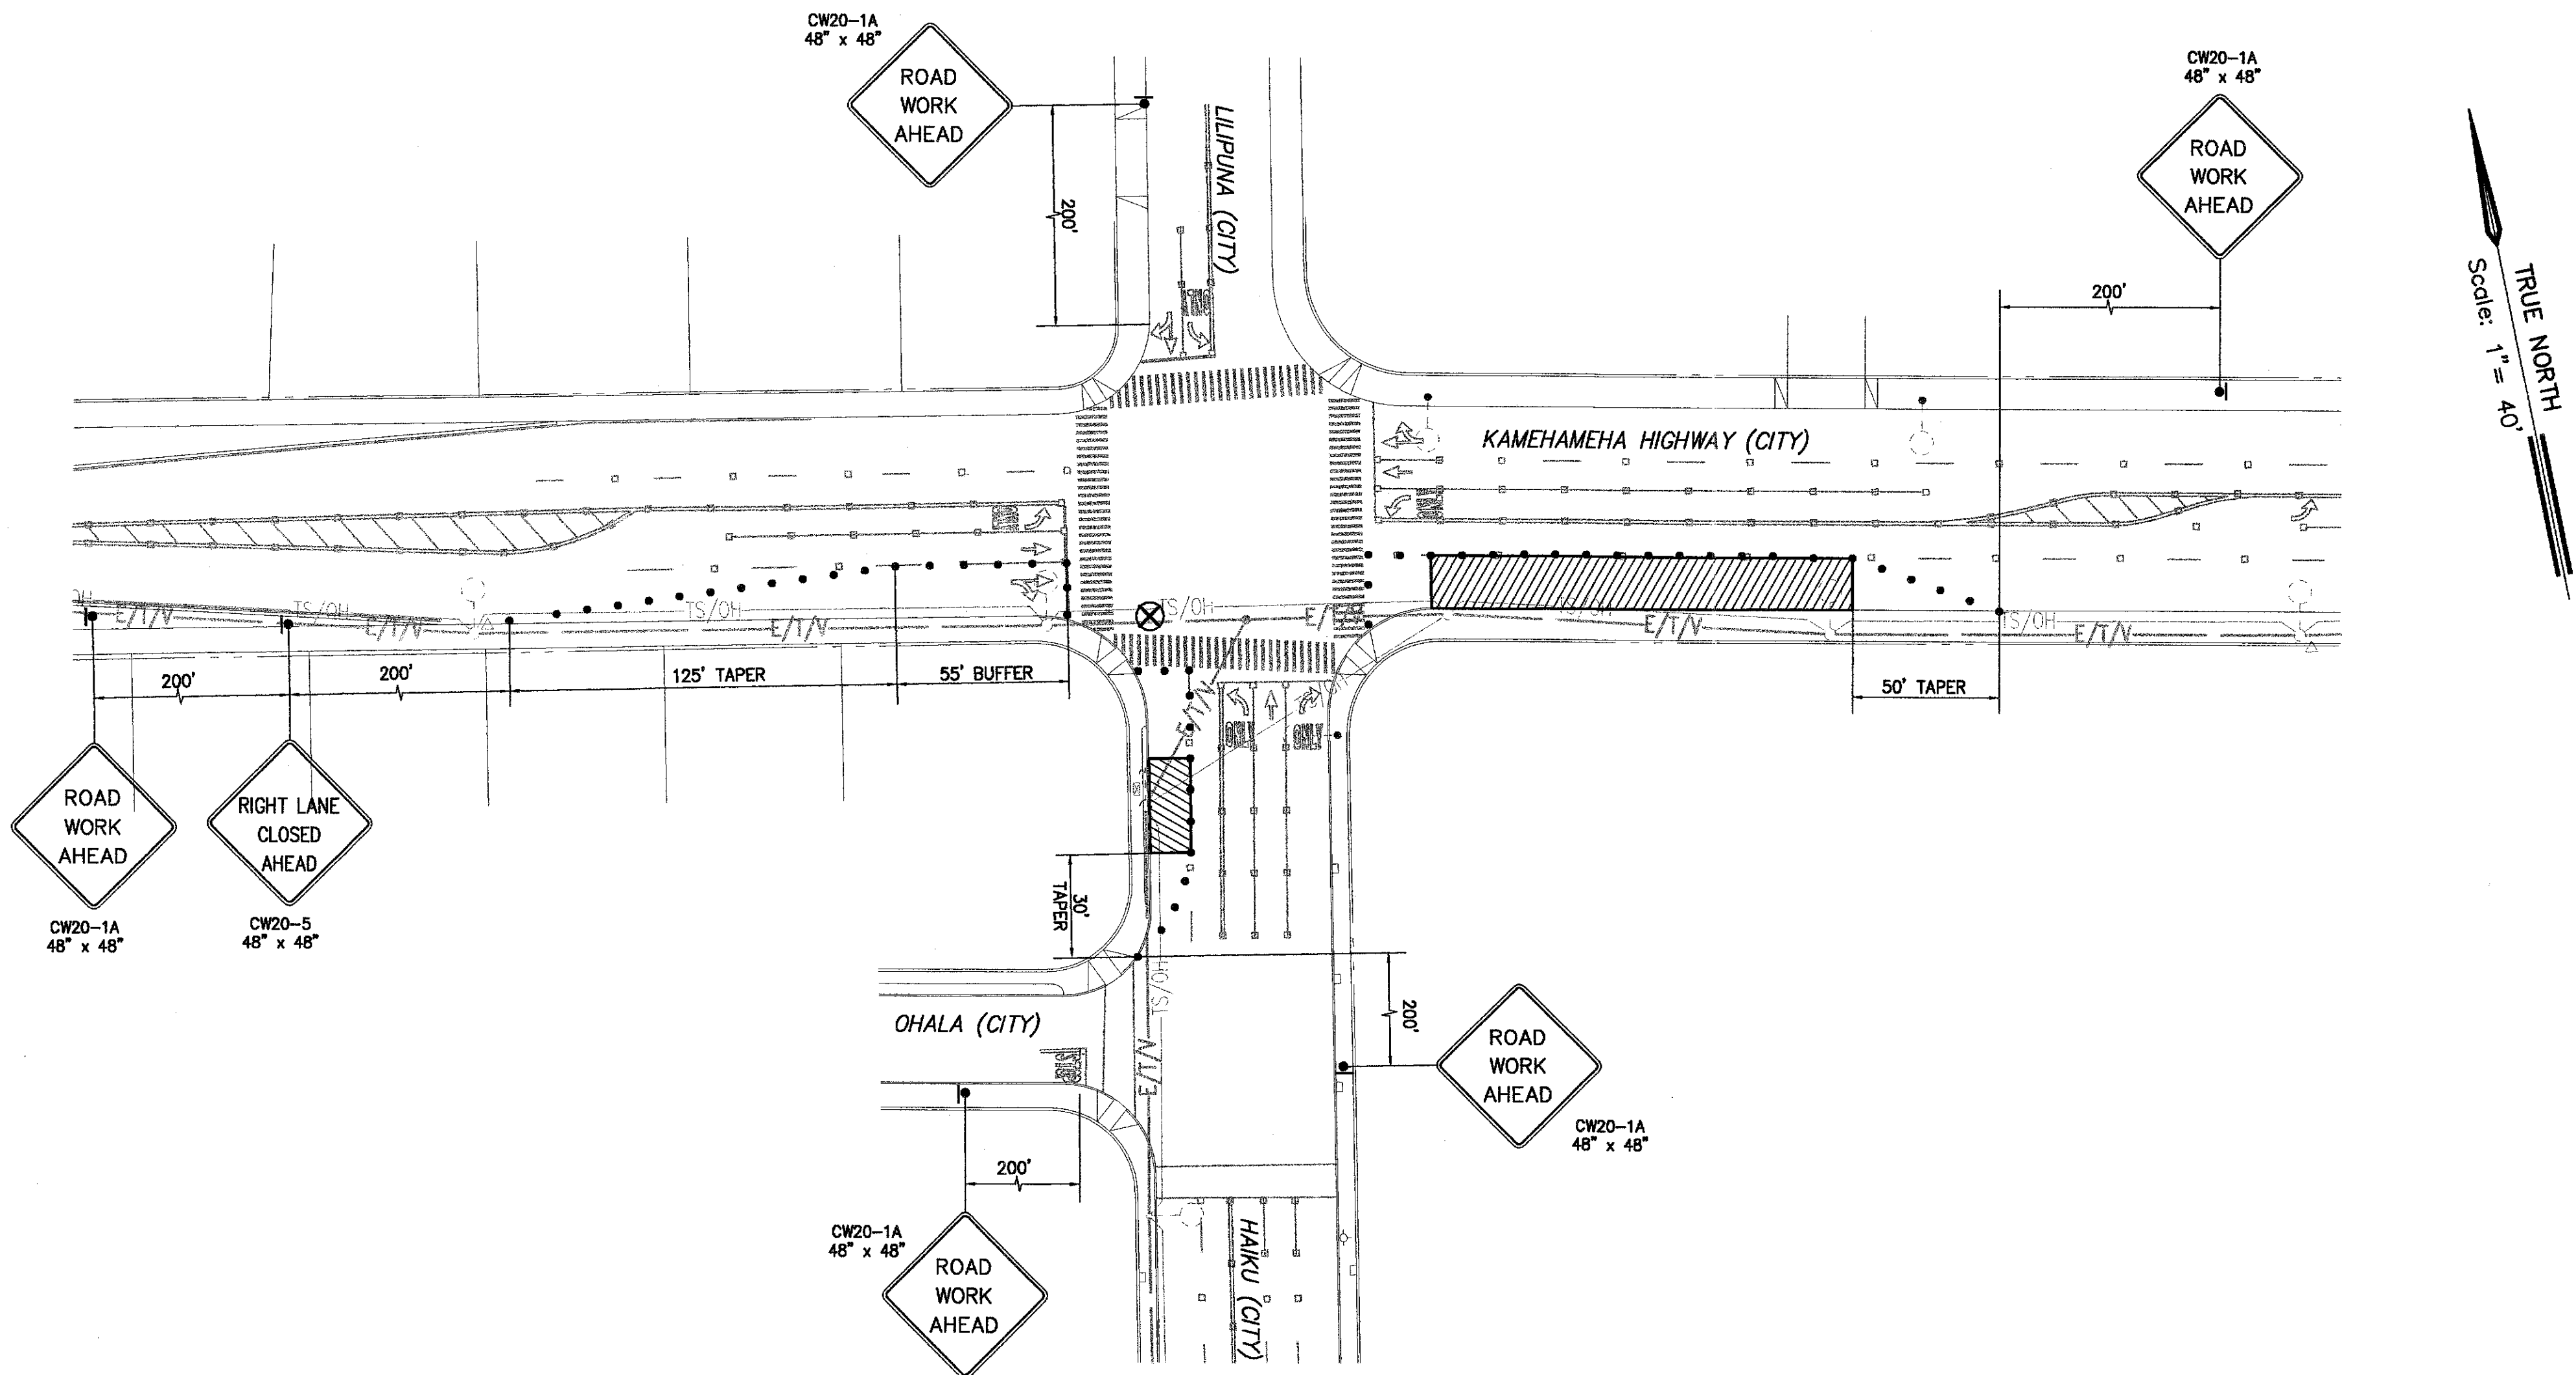


TRAFFIC CONTROL PLAN
(HAIKU - KAMEHAMEHA HWY. INTERSECTION)

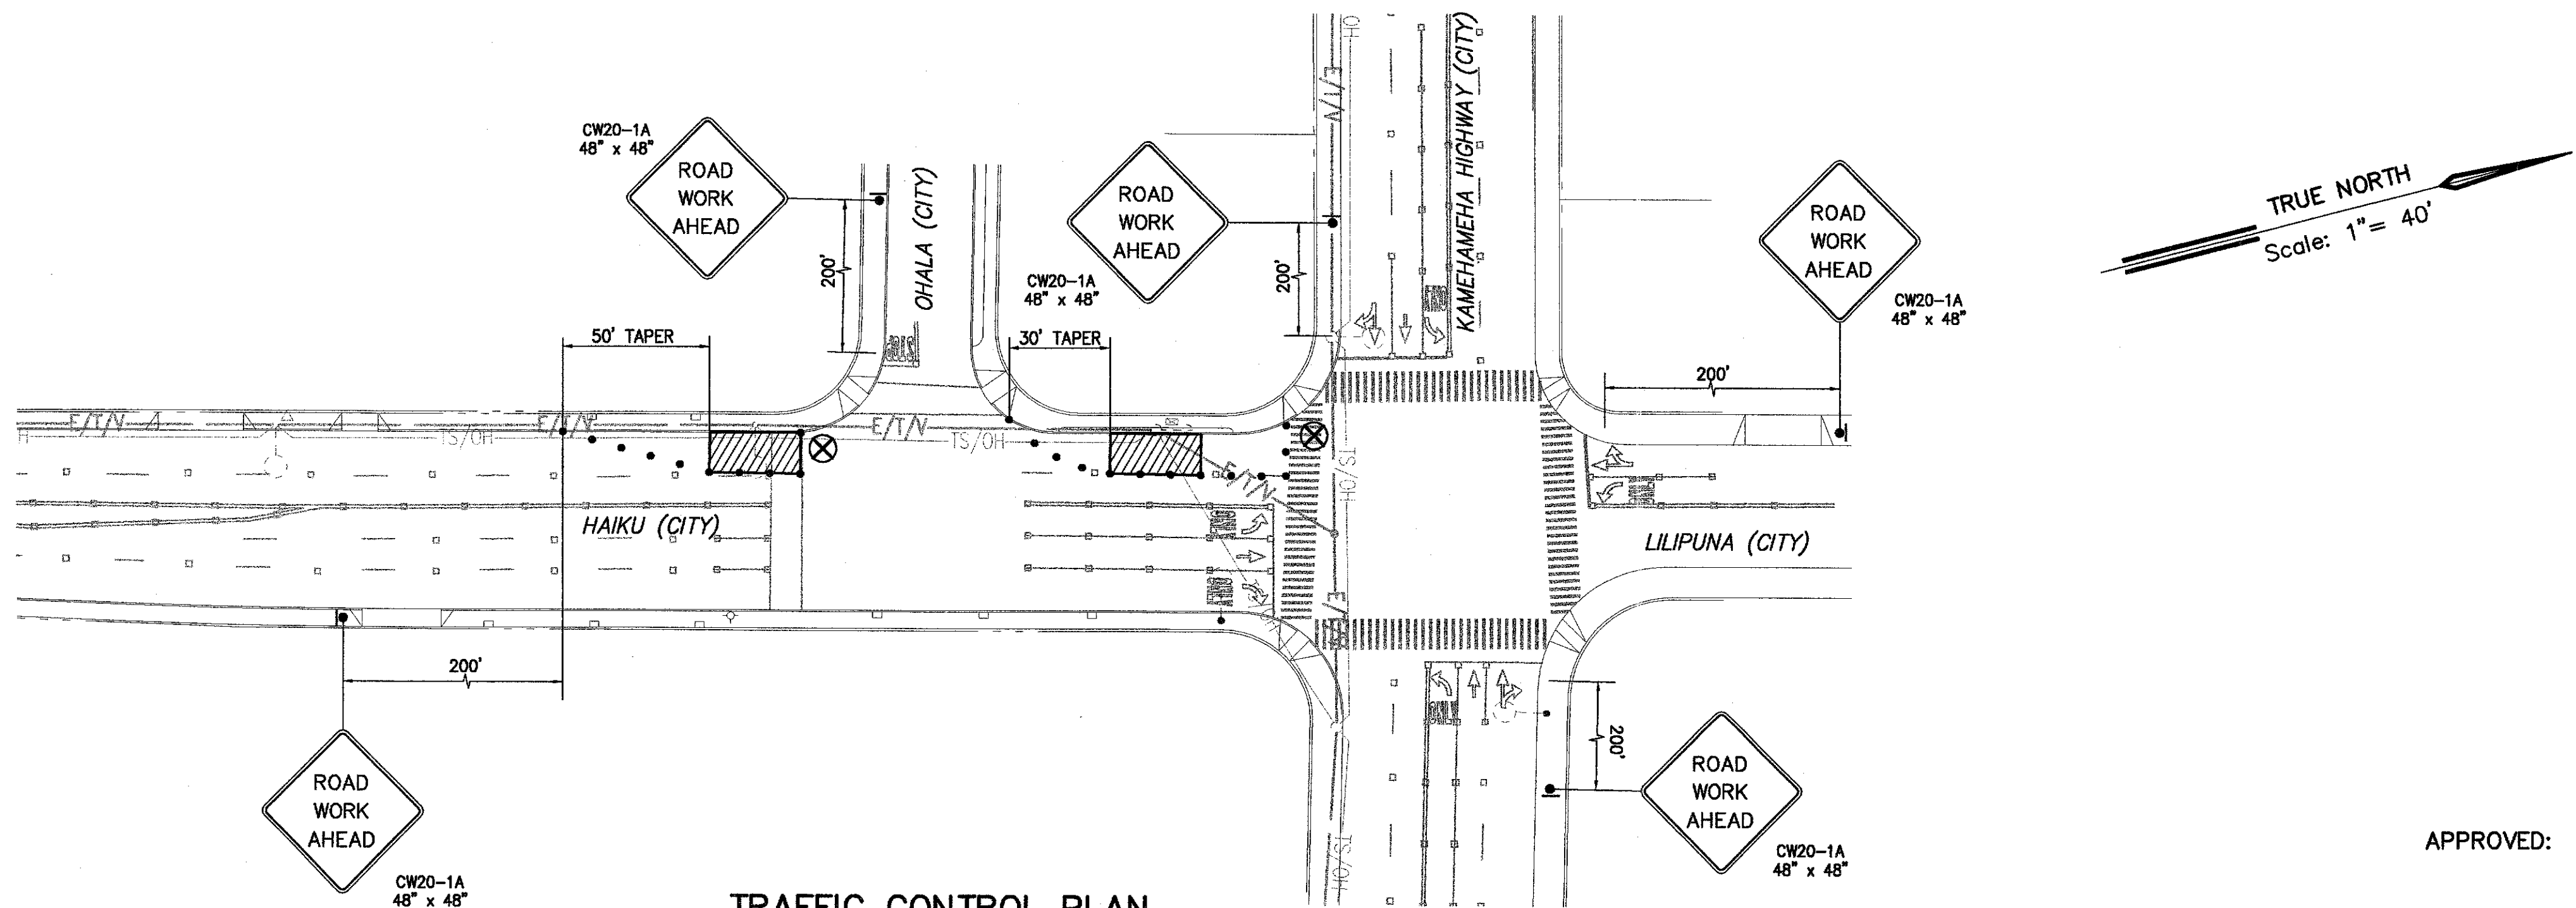

TRAFFIC CONTROL PLAN
(HAIKU - OHALA INTERSECTION)-1

- LEGEND:
- CONSTRUCTION SIGN
 - CONES OR FLEXIBLE TUBULAR MARKERS
 - WORK AREA
 - DIRECTION OF TRAFFIC
 - FLAGMAN
 - POLICE OFFICER
 - FLASHING ARROW SIGNAL

REVISION	DATE	BRIEF	BY	APPROVED

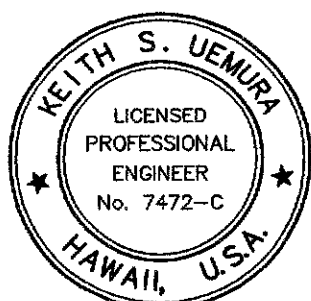

THIS WORK WAS PREPARED BY
ME OR UNDER MY SUPERVISION
AND CONSTRUCTION OF THIS PROJECT
WILL BE UNDER MY OBSERVATION
Keith S. Uemura
P/E, Inc.
dba PARK ENGINEERING
EXPIRES 4/30/08

DEPARTMENT OF TRANSPORTATION SERVICES
CITY AND COUNTY OF HONOLULU
JOB NO.
COMPUTERIZED TRAFFIC CONTROL SYSTEM
PHASE 9

TRAFFIC CONTROL PLAN
HAIKU - KAMEHAMEHA HWY & OHALA INTERSECTION

ENGINEER: TSW DATE: MARCH 2007
DRAFTSMAN: TSW SCALE:
CHK. BY: KSU REF:
APPROVED: APPROVED:
DIRECTOR: DIVISION ENGINEER

APPROVED: _____ DATE: _____
CHIEF, TRAFFIC REVIEW BRANCH, DPP

FILE	PROJECT	FOLDER	FILE