
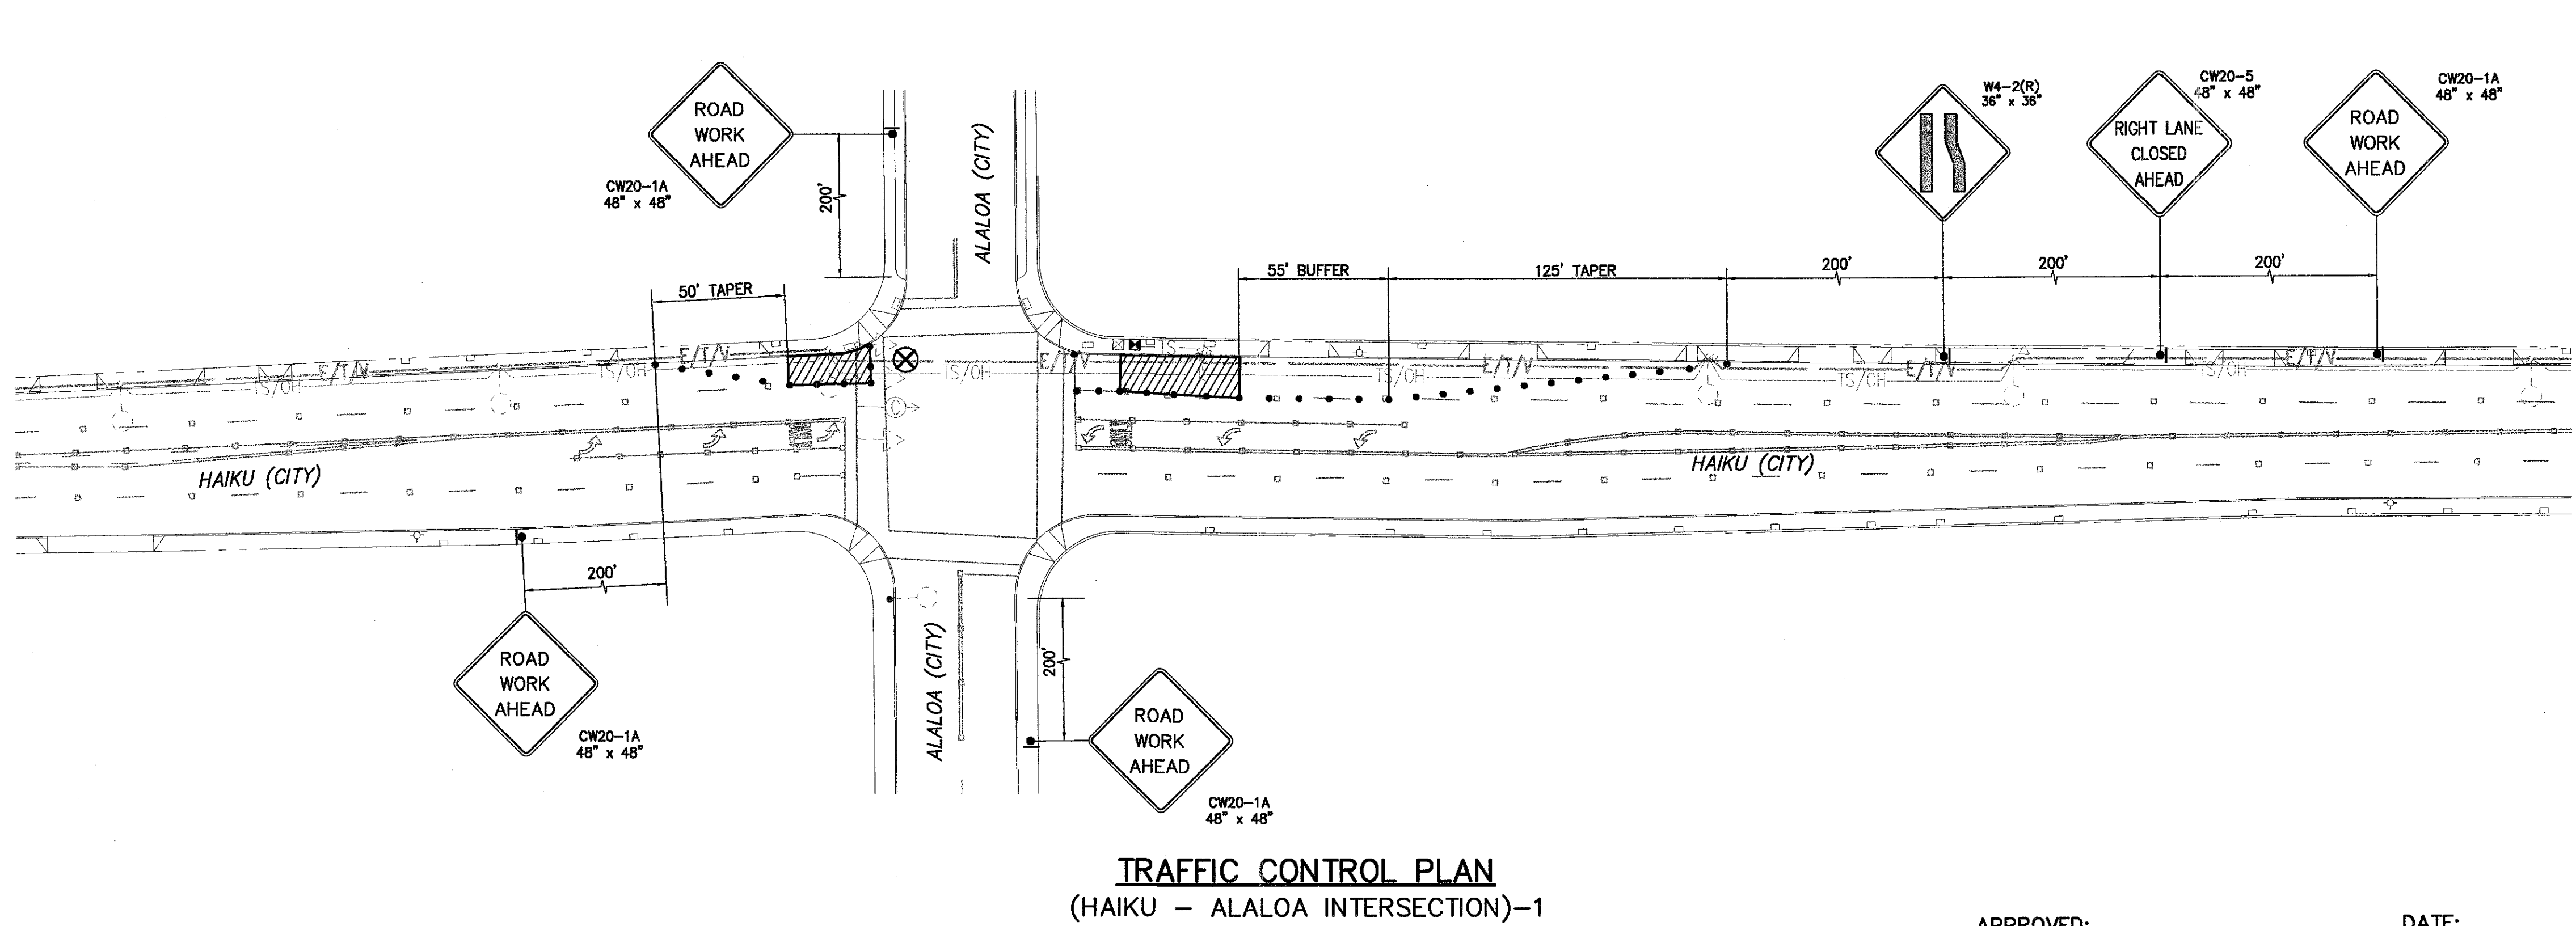



FED. ROAD DIST. NO.	STATE	FED. AID PROJ. NO.	FISCAL YEAR	SHEET NO.	TOTAL SHEETS
HAWAII	HAW.	STP-0001 (30)	2007	83	89

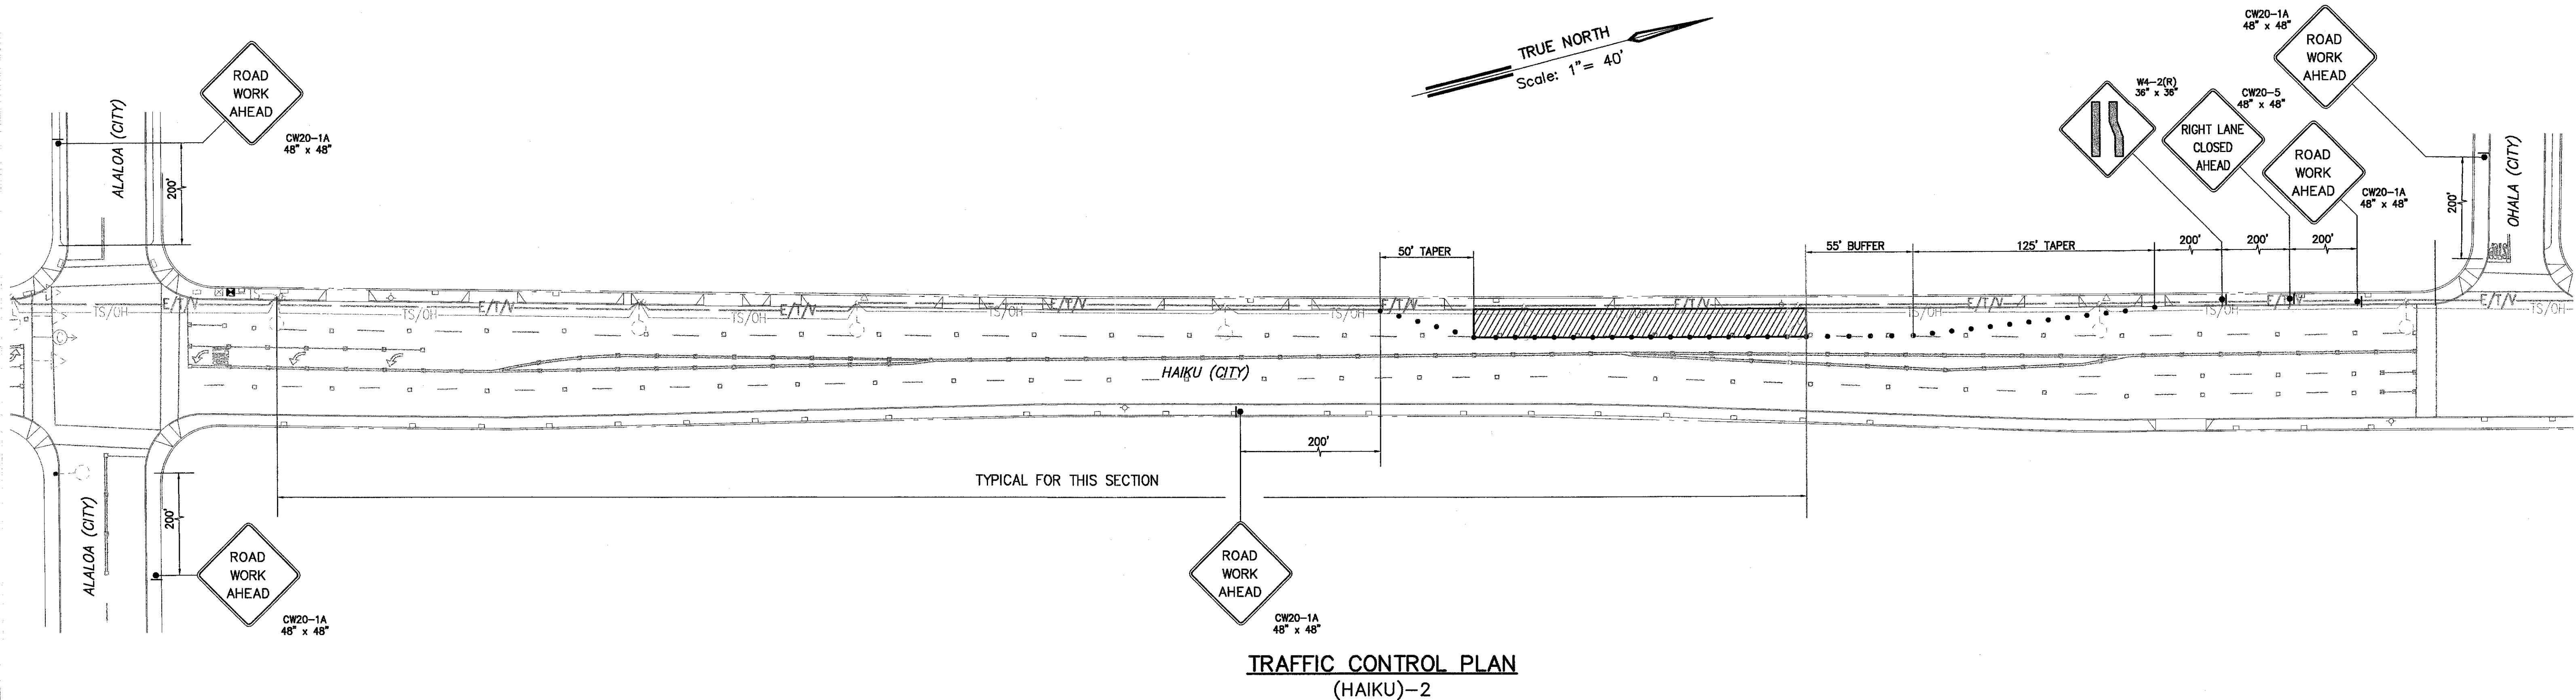

LEGEND:

- CONSTRUCTION SIGN
- CONES OR FLEXIBLE TUBULAR MARKERS
- WORK AREA
- DIRECTION OF TRAFFIC
- FLAGMAN
- POLICE OFFICER
- FLASHING ARROW SIGNAL

REVISION	DATE	BRIEF	BY	APPROVED

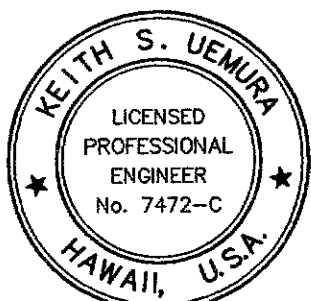

THIS WORK WAS PREPARED BY ME OR UNDER MY SUPERVISION AND CONSTRUCTION OF THIS PROJECT WILL BE UNDER MY OBSERVATION.

Keith S. Uemura

Keith S. Uemura
Professional Engineer
No. 7472-C
HAWAII, U.S.A.
Expires 4/30/08

DEPARTMENT OF TRANSPORTATION SERVICES
CITY AND COUNTY OF HONOLULU
JOB NO.
COMPUTERIZED TRAFFIC CONTROL SYSTEM
PHASE 9
TRAFFIC CONTROL PLAN
HAIKU - OHALA TO ALALOA

ENGINEER: TSW DATE: MARCH 2007
DRAFTSMAN: TSW SCALE:
CHK. BY: KSU REF:
APPROVED: APPROVED:
DIRECTOR: DIRECTOR ENGINEER

APPROVED: DATE:

CHIEF, TRAFFIC REVIEW BRANCH, DPP

FILE	FOOTING	FINISH	NO.