


FED. ROAD DIST. NO.	STATE	FED. AID PROJ. NO.	FISCAL YEAR	SHEET NO.	TOTAL SHEETS
HAWAII	HAW.	STP-0001 (30)	2007	82	89

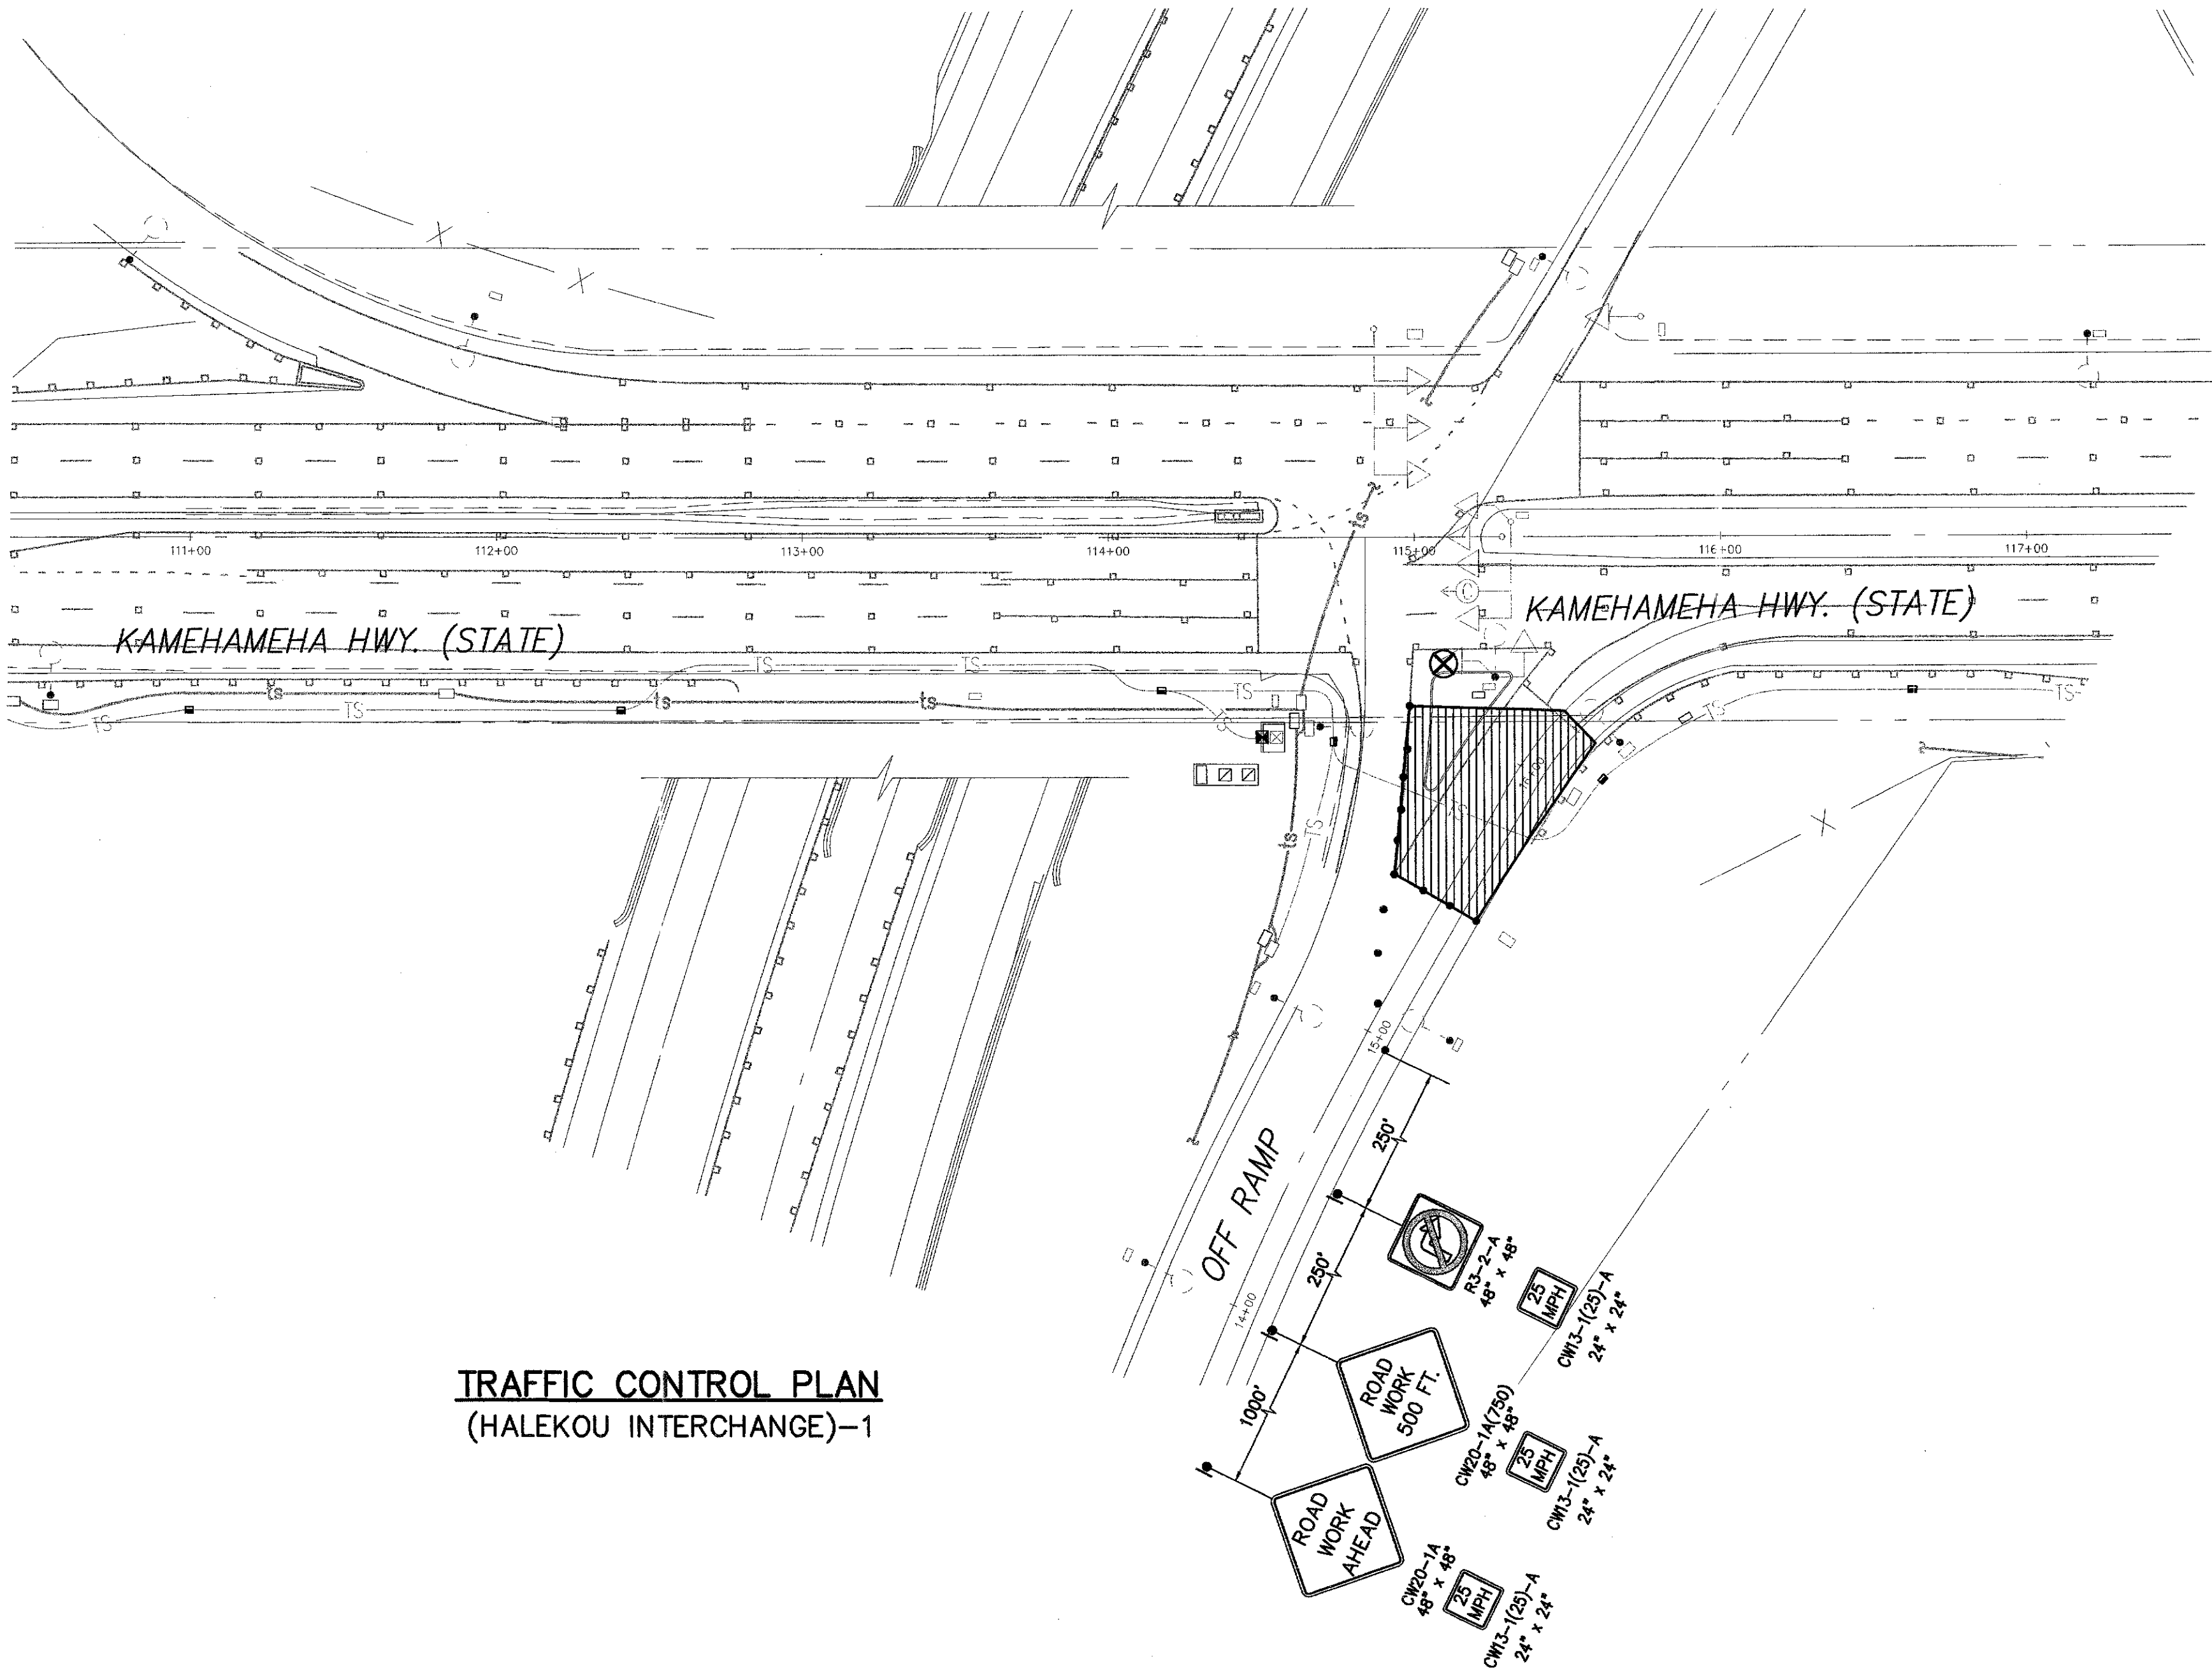

TRAFFIC CONTROL PLAN
(HALEKOU INTERCHANGE)-1

- LEGEND:
- CONSTRUCTION SIGN
 - CONES OR FLEXIBLE TUBULAR MARKERS
 - WORK AREA
 - DIRECTION OF TRAFFIC
 - FLAGMAN
 - POLICE OFFICER
 - FLASHING ARROW SIGNAL

REVISION	DATE	BRIEF	BY	APPROVED

KEITH S. UEMURA
LICENSED PROFESSIONAL ENGINEER
No. 7472-C
HAWAII, U.S.A.

THIS WORK WAS PREPARED BY ME OR UNDER MY SUPERVISION AND CONSTRUCTION OF THIS PROJECT WILL BE UNDER MY OBSERVATION

Keith S. Uemura

ForEn, Inc.
dba PARK ENGINEERING
EXPIRES 4/30/08

DEPARTMENT OF TRANSPORTATION SERVICES
CITY AND COUNTY OF HONOLULU
JOB NO.
COMPUTERIZED TRAFFIC CONTROL SYSTEM
PHASE 9
TRAFFIC CONTROL PLAN
HALEKOU INTERCHANGE - 1

ENGINEER TSW

DRAFTSMAN TSW

CHK. BY KSU

APPROVED:

DIRECTOR:

DATE MARCH 2007

SCALE:


REF:

APPROVED:

DIVISION ENGINEER:

FILE	PROJECT	REVISION	NO.


FED. ROAD DIST. NO.	STATE	FED. AID PROJ. NO.	FISCAL YEAR	SHEET NO.	TOTAL SHEETS
HAWAII	HAW.	STP-0001 (30)	2007	83	89

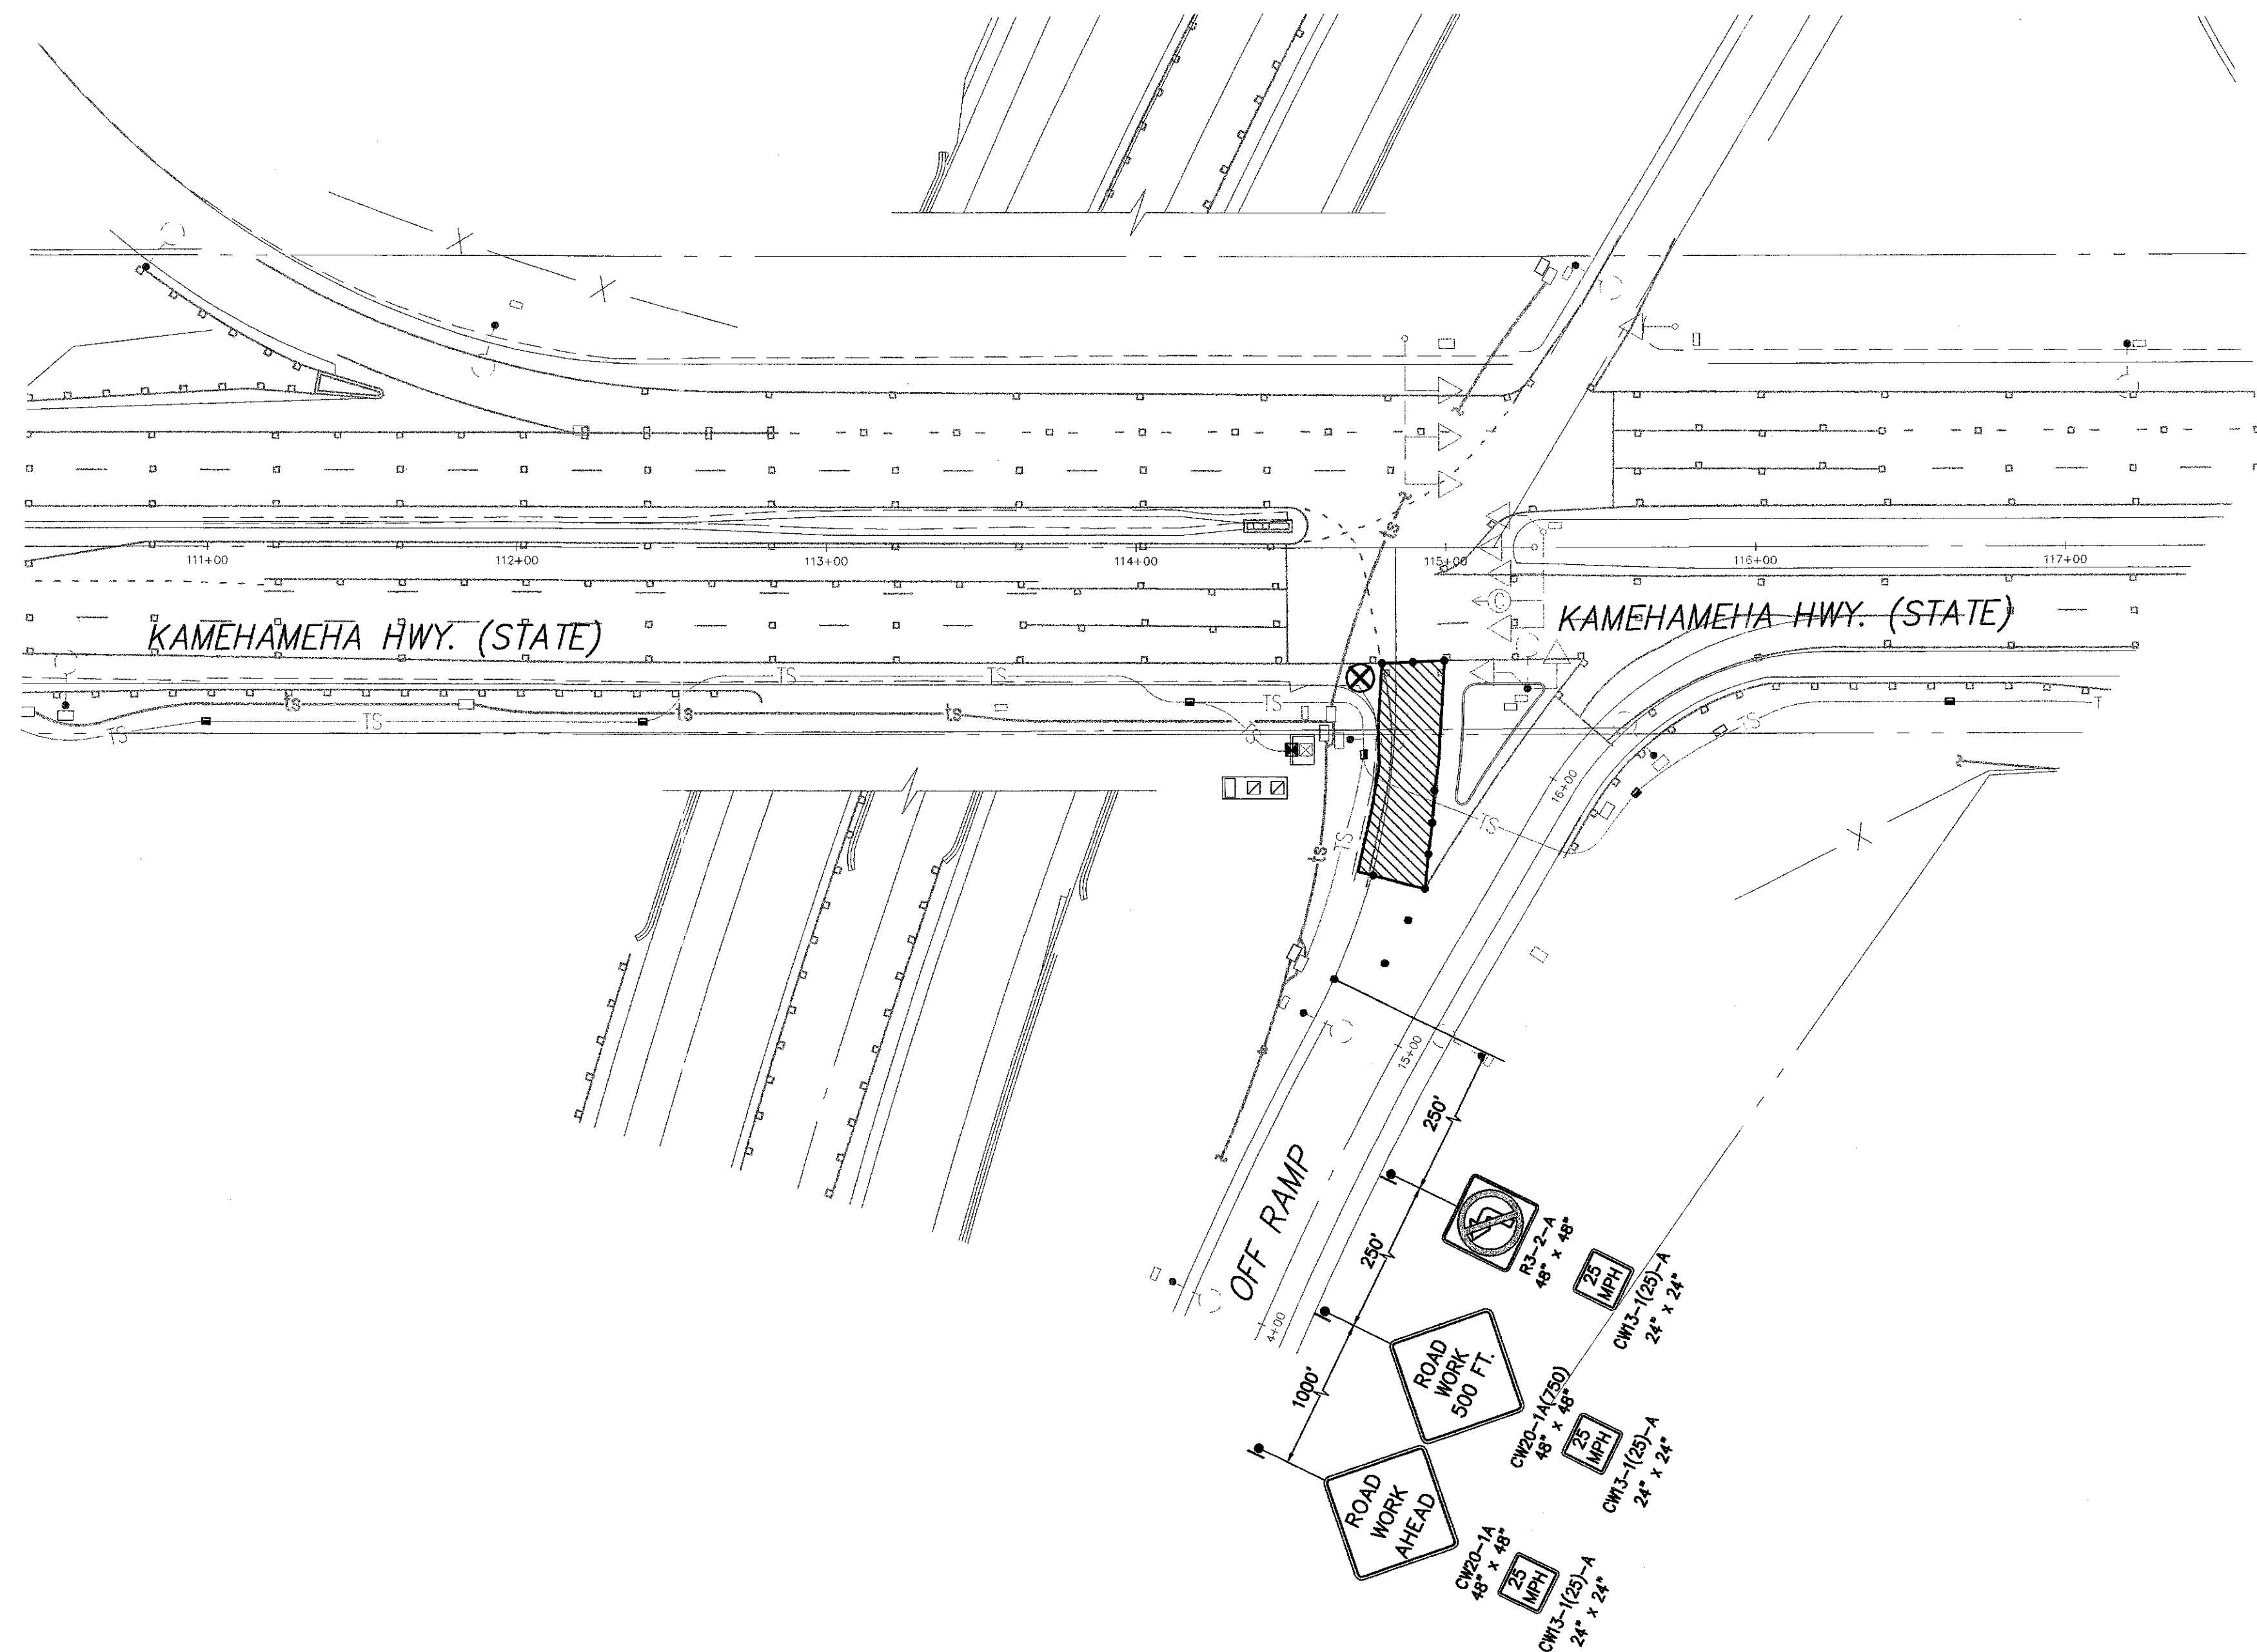


TRAFFIC CONTROL PLAN
(HALEKOU INTERCHANGE)-2

- LEGEND:
- Construction Sign
 - Cones or Flexible Tubular Markers
 - Work Area
 - Direction of Traffic
 - Flagman
 - Police Officer
 - Flashing Arrow Signal

REVISION	DATE	BRIEF	BY	APPROVED

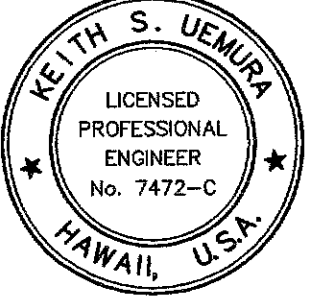

 THIS WORK WAS PREPARED BY ME OR UNDER MY SUPERVISION AND CONSTRUCTION OF THIS PROJECT WILL BE UNDER MY OBSERVATION.

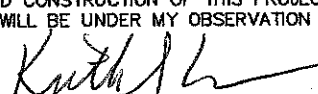

 Keith S. Uemura, Inc.

 200 PARK ENGINEERING


 EXPIRES 4/30/08

DEPARTMENT OF TRANSPORTATION SERVICES
 CITY AND COUNTY OF HONOLULU
 JOB NO.
 COMPUTERIZED TRAFFIC CONTROL SYSTEM
 PHASE 9
 TRAFFIC CONTROL PLAN
 HALEKOU INTERCHANGE - 2

ENGINEER: TSW DATE: MARCH 2007
 DRAFTSMAN: TSW SCALE:
 CHK. BY: KSU REF.
 APPROVED: APPROVED:
 DIRECTOR: DIVISION ENGINEER

FILE	POCKET	FOUNDER	NO.

FED. ROAD DIST. NO.	STATE	FED. AID PROJ. NO.	FISCAL YEAR	SHEET NO.	TOTAL SHEETS
HAWAII	HAW.	STP-0001 (30)	2007	84	89

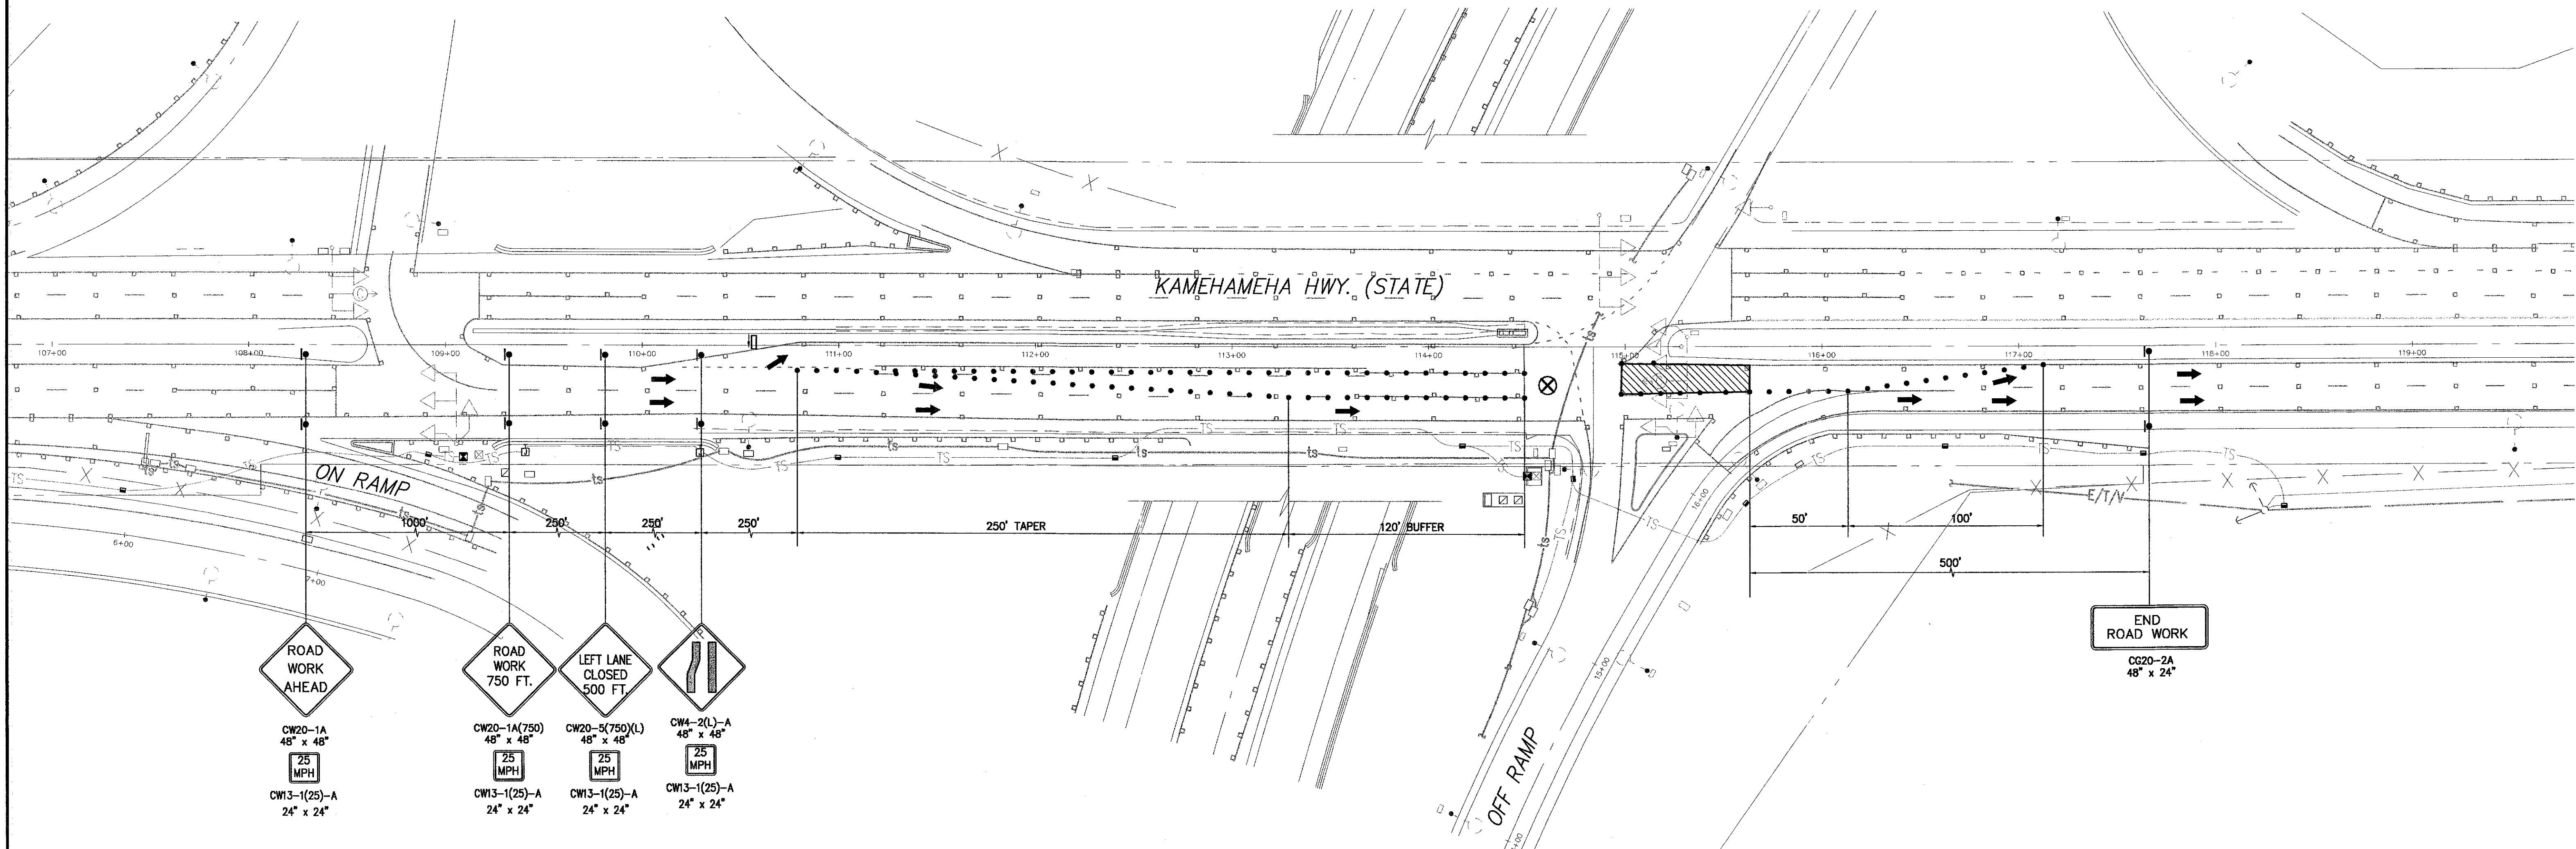

TRUE NORTH
Scale: 1" = 40'

TRAFFIC CONTROL PLAN
(HALEKOU INTERCHANGE)-3

- LEGEND:
- CONSTRUCTION SIGN
 - CONES OR FLEXIBLE TUBULAR MARKERS
 - WORK AREA
 - DIRECTION OF TRAFFIC
 - FLAGMAN
 - POLICE OFFICER
 - FLASHING ARROW SIGNAL

REVISION	DATE	BRIEF	BY	APPROVED

THIS WORK WAS PREPARED BY ME OR UNDER MY SUPERVISION AND CONSTRUCTION OF THIS PROJECT WILL BE UNDER MY OBSERVATION

POWER, INC. dba PARK ENGINEERING EXPIRES 4/30/08


DEPARTMENT OF TRANSPORTATION SERVICES
 CITY AND COUNTY OF HONOLULU
 JOB NO.
 COMPUTERIZED TRAFFIC CONTROL SYSTEM
 PHASE 9
 TRAFFIC CONTROL PLAN
 HALEKOU INTERCHANGE - 3

ENGINEER: TSW DATE: MARCH 2007
 DRAFTSMAN: TSW SCALE:
 CHK. BY: KSU REF:
 APPROVED: DIVISION ENGINEER

FILE	PROJECT	FOUNDER	MR.

FED. ROAD DIST. NO.	STATE	FED. AID PROJ. NO.	FISCAL YEAR	SHEET NO.	TOTAL SHEETS
HAWAII	HAW.	STP-0001 (30)	2007	85	89


TRUE NORTH
Scale: 1" = 40'

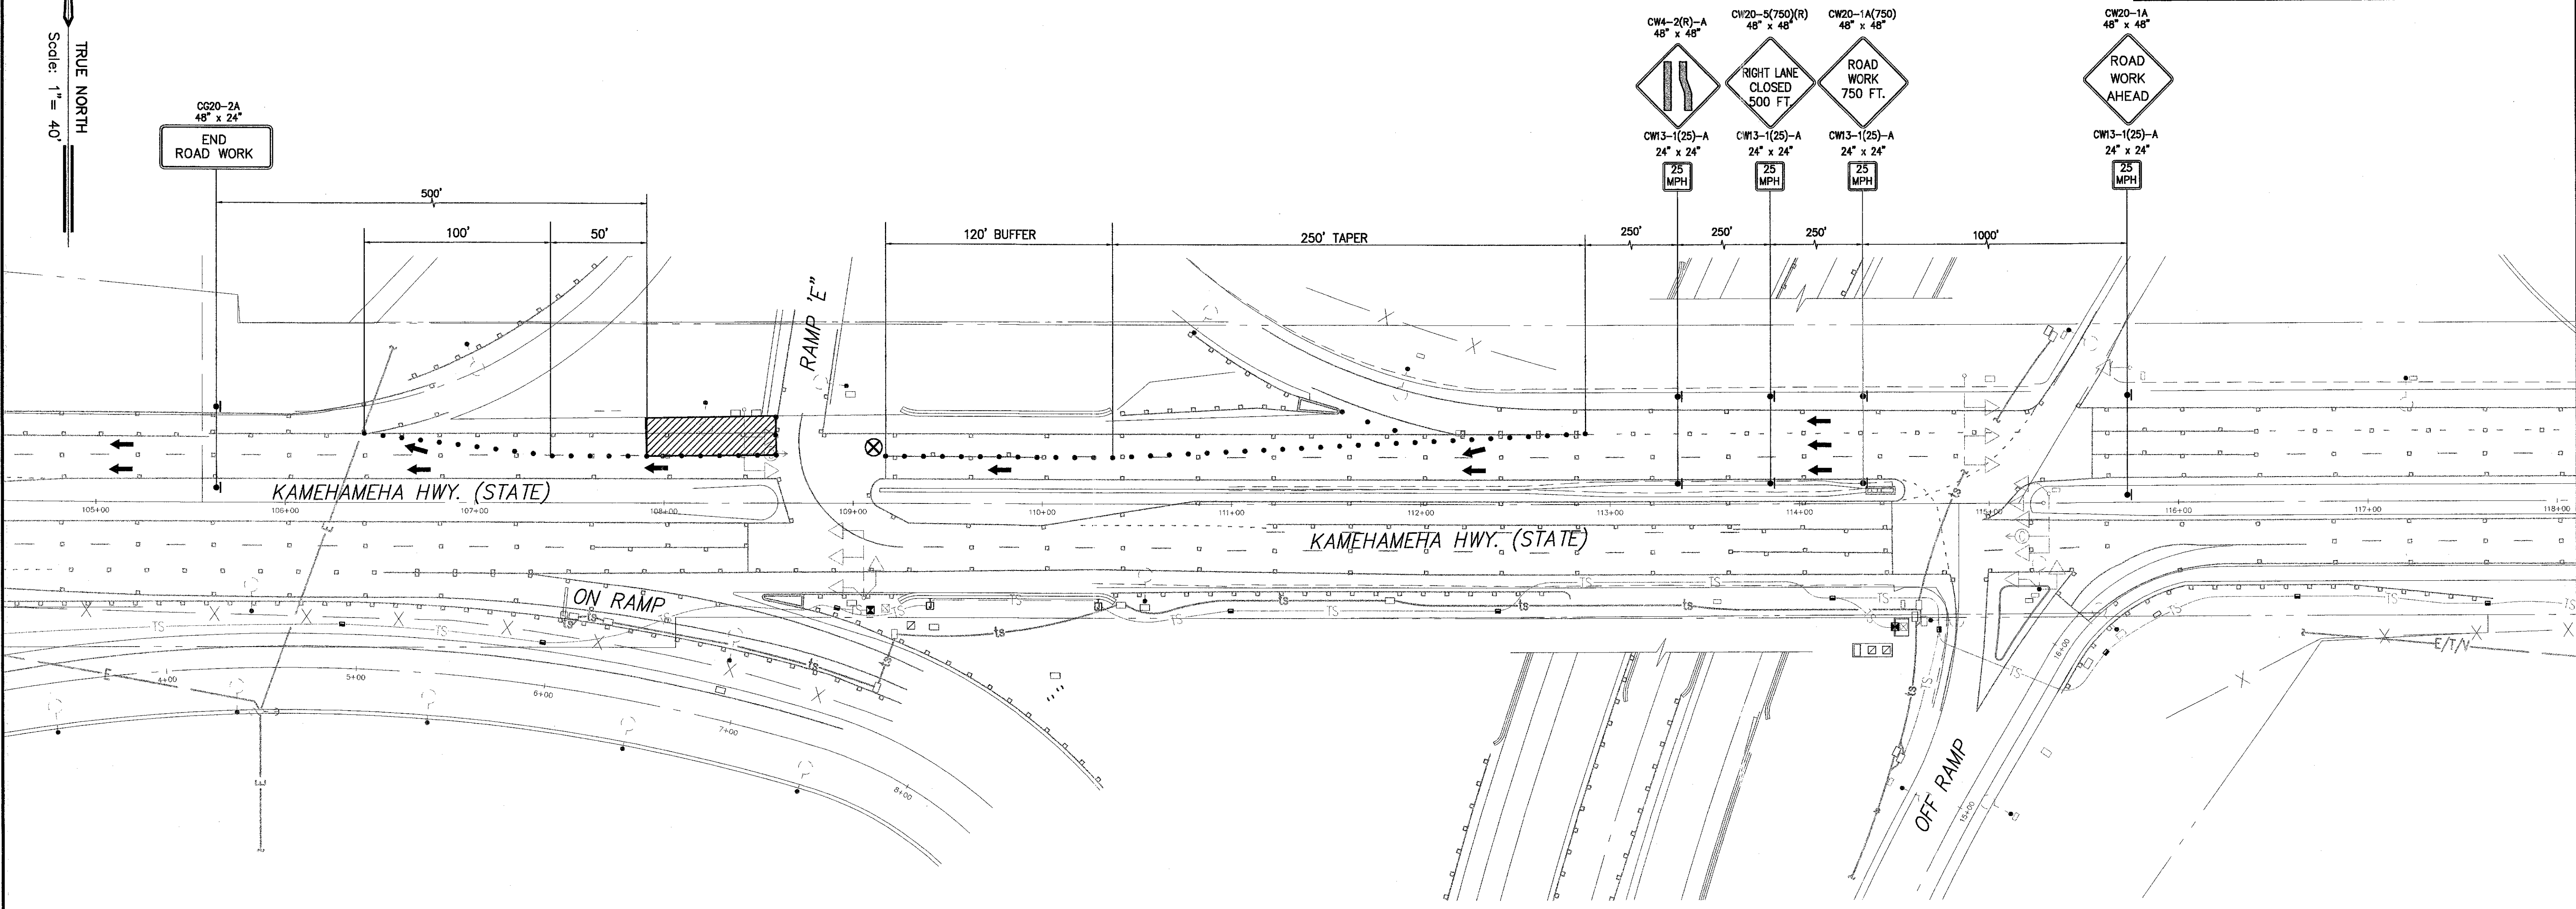

TRAFFIC CONTROL PLAN
(HALEKOU INTERCHANGE)-4

- LEGEND:
- CONSTRUCTION SIGN
 - CONES OR FLEXIBLE TUBULAR MARKERS
 - ▨ WORK AREA
 - ← DIRECTION OF TRAFFIC
 - ⚑ FLAGMAN
 - ⊗ POLICE OFFICER
 - ⏏ FLASHING ARROW SIGNAL


REVISION	DATE	BRIEF	BY	APPROVED

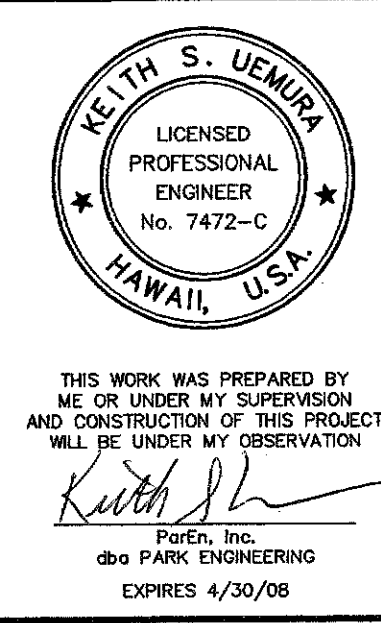

DEPARTMENT OF TRANSPORTATION SERVICES
CITY AND COUNTY OF HONOLULU
JOB NO.
COMPUTERIZED TRAFFIC CONTROL SYSTEM
PHASE 9
TRAFFIC CONTROL PLAN
HALEKOU INTERCHANGE - 4

ENGINEER: TSW DATE: MARCH 2007
DRAFTSMAN: TSW SCALE: _____
CHK. BY: KSU REF: _____
APPROVED: _____
DIRECTOR: _____ DIVISION ENGINEER: _____

FED. ROAD DIST. NO.	STATE	FED. AID PROJ. NO.	FISCAL YEAR	SHEET NO.	TOTAL SHEETS
HAWAII	HAW.	STP-0001 (30)	2007	86	89

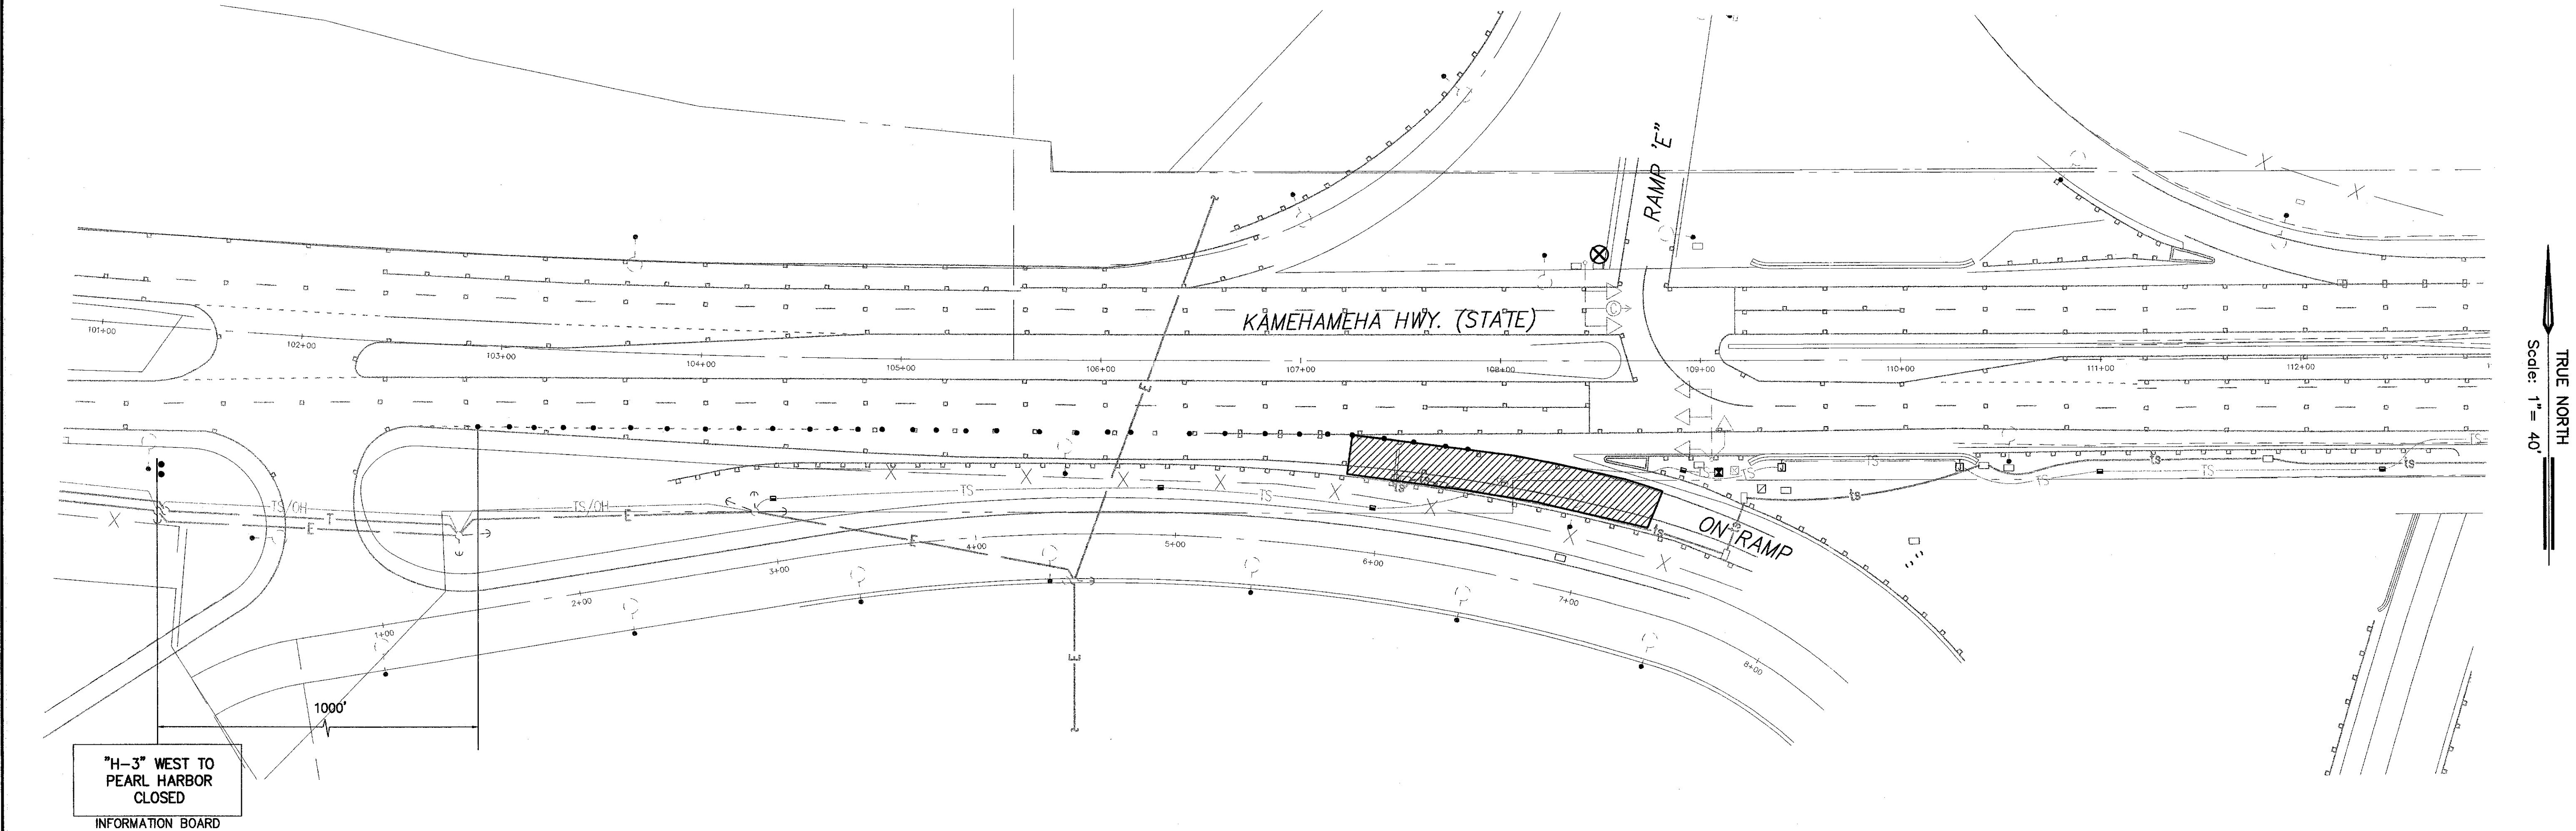

TRAFFIC CONTROL PLAN
(HALEKOU INTERCHANGE)-5

- LEGEND:
- Construction Sign
 - Cones or Flexible Tubular Markers
 - Work Area
 - Direction of Traffic
 - Flagman
 - Police Officer
 - Flashing Arrow Signal

REVISION	DATE	BRIEF	BY	APPROVED

THIS WORK WAS PREPARED BY
 ME OR UNDER MY SUPERVISION
 AND CONSTRUCTION OF THIS PROJECT
 WILL BE UNDER MY OBSERVATION
Keith S. Uemura
 Keith S. Uemura, Inc.
 dba PARK ENGINEERING
 EXPIRES 4/30/08

DEPARTMENT OF TRANSPORTATION SERVICES
 CITY AND COUNTY OF HONOLULU
 JOB NO. _____
 COMPUTERIZED TRAFFIC CONTROL SYSTEM
 PHASE 9
TRAFFIC CONTROL PLAN
HALEKOU INTERCHANGE - 5
 ENGINEER: TSW DATE: MARCH 2007
 DRAFTSMAN: TSW SCALE: _____
 CHK. BY: KSU REF: _____
 APPROVED: _____
 DIRECTOR: _____ DIVISION ENGINEER: _____