



FED. ROAD DIST. NO.	STATE	FED. AID PROJ. NO.	FISCAL YEAR	SHEET NO.	TOTAL SHEETS
HAWAII	HAW.	STP-0001 (30)	2007	67	89

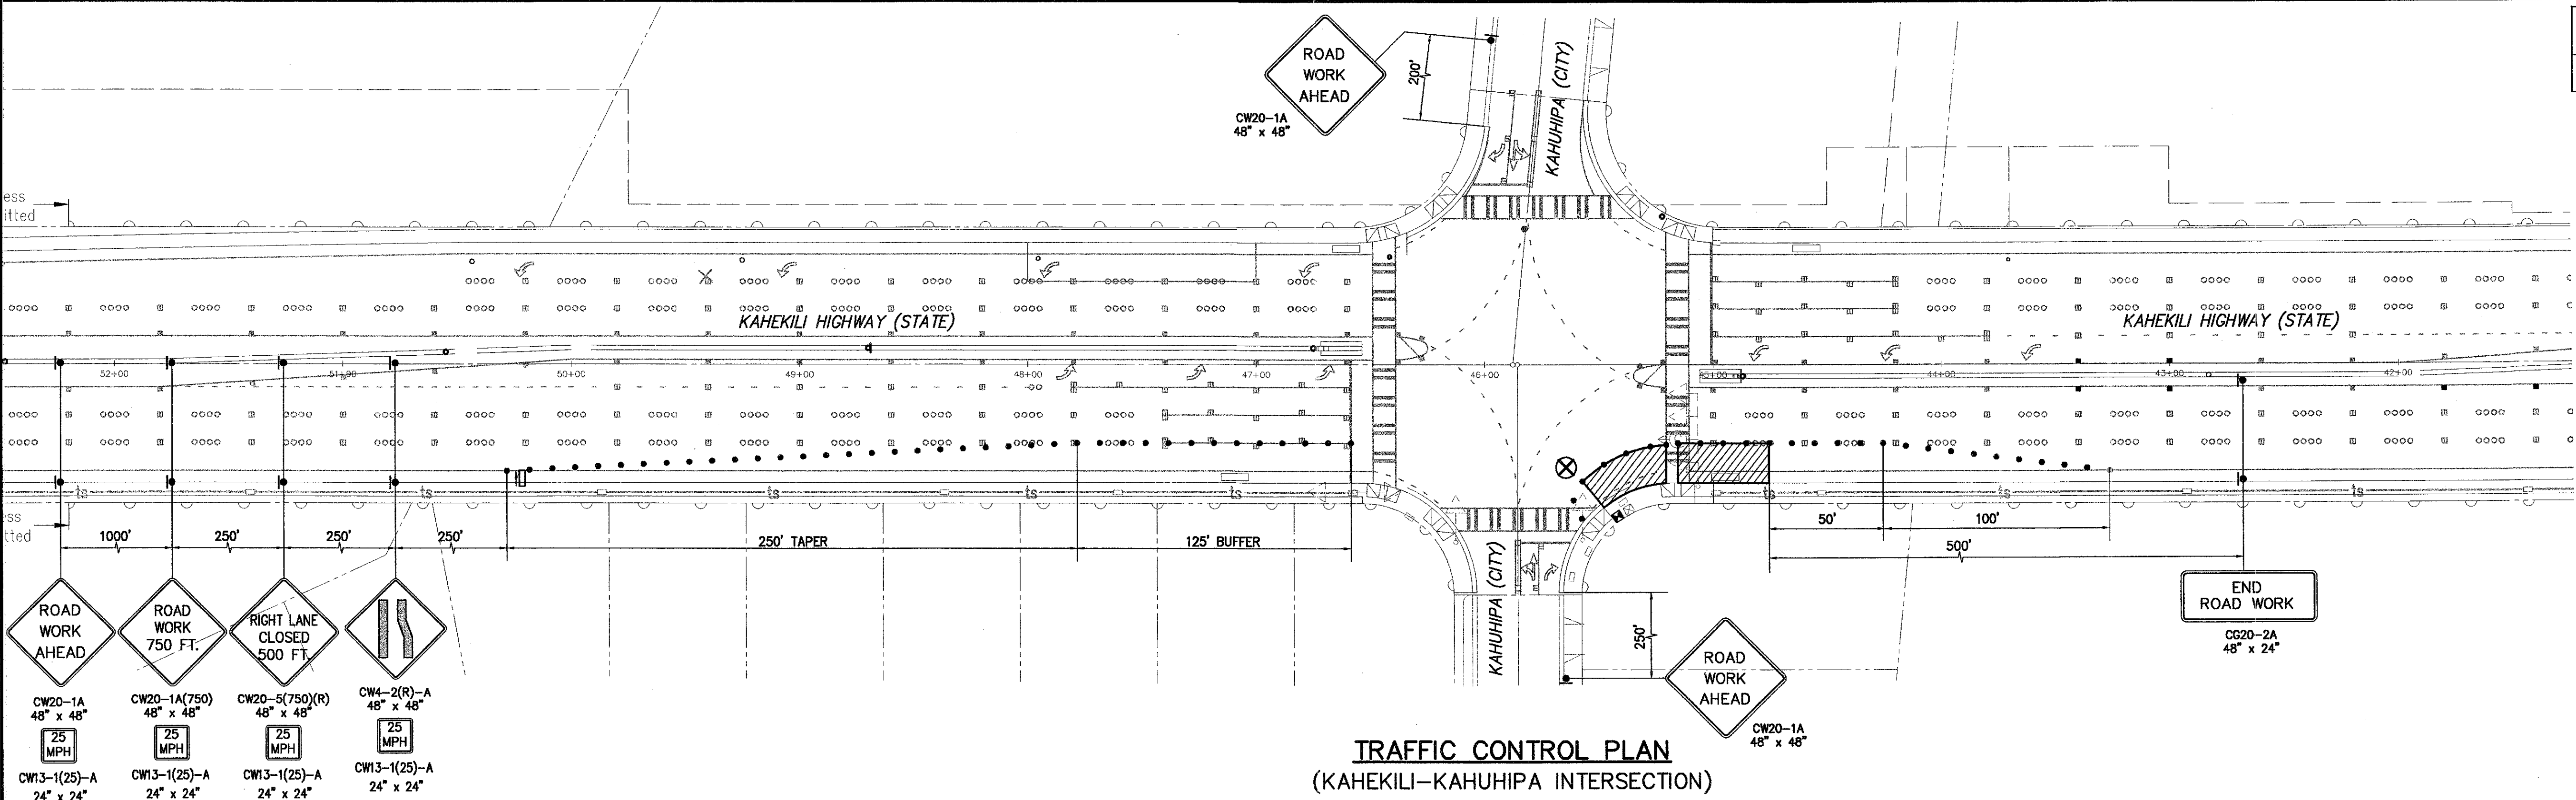


TRAFFIC CONTROL PLAN
(KAHEKILI-KAHUHIPA INTERSECTION)

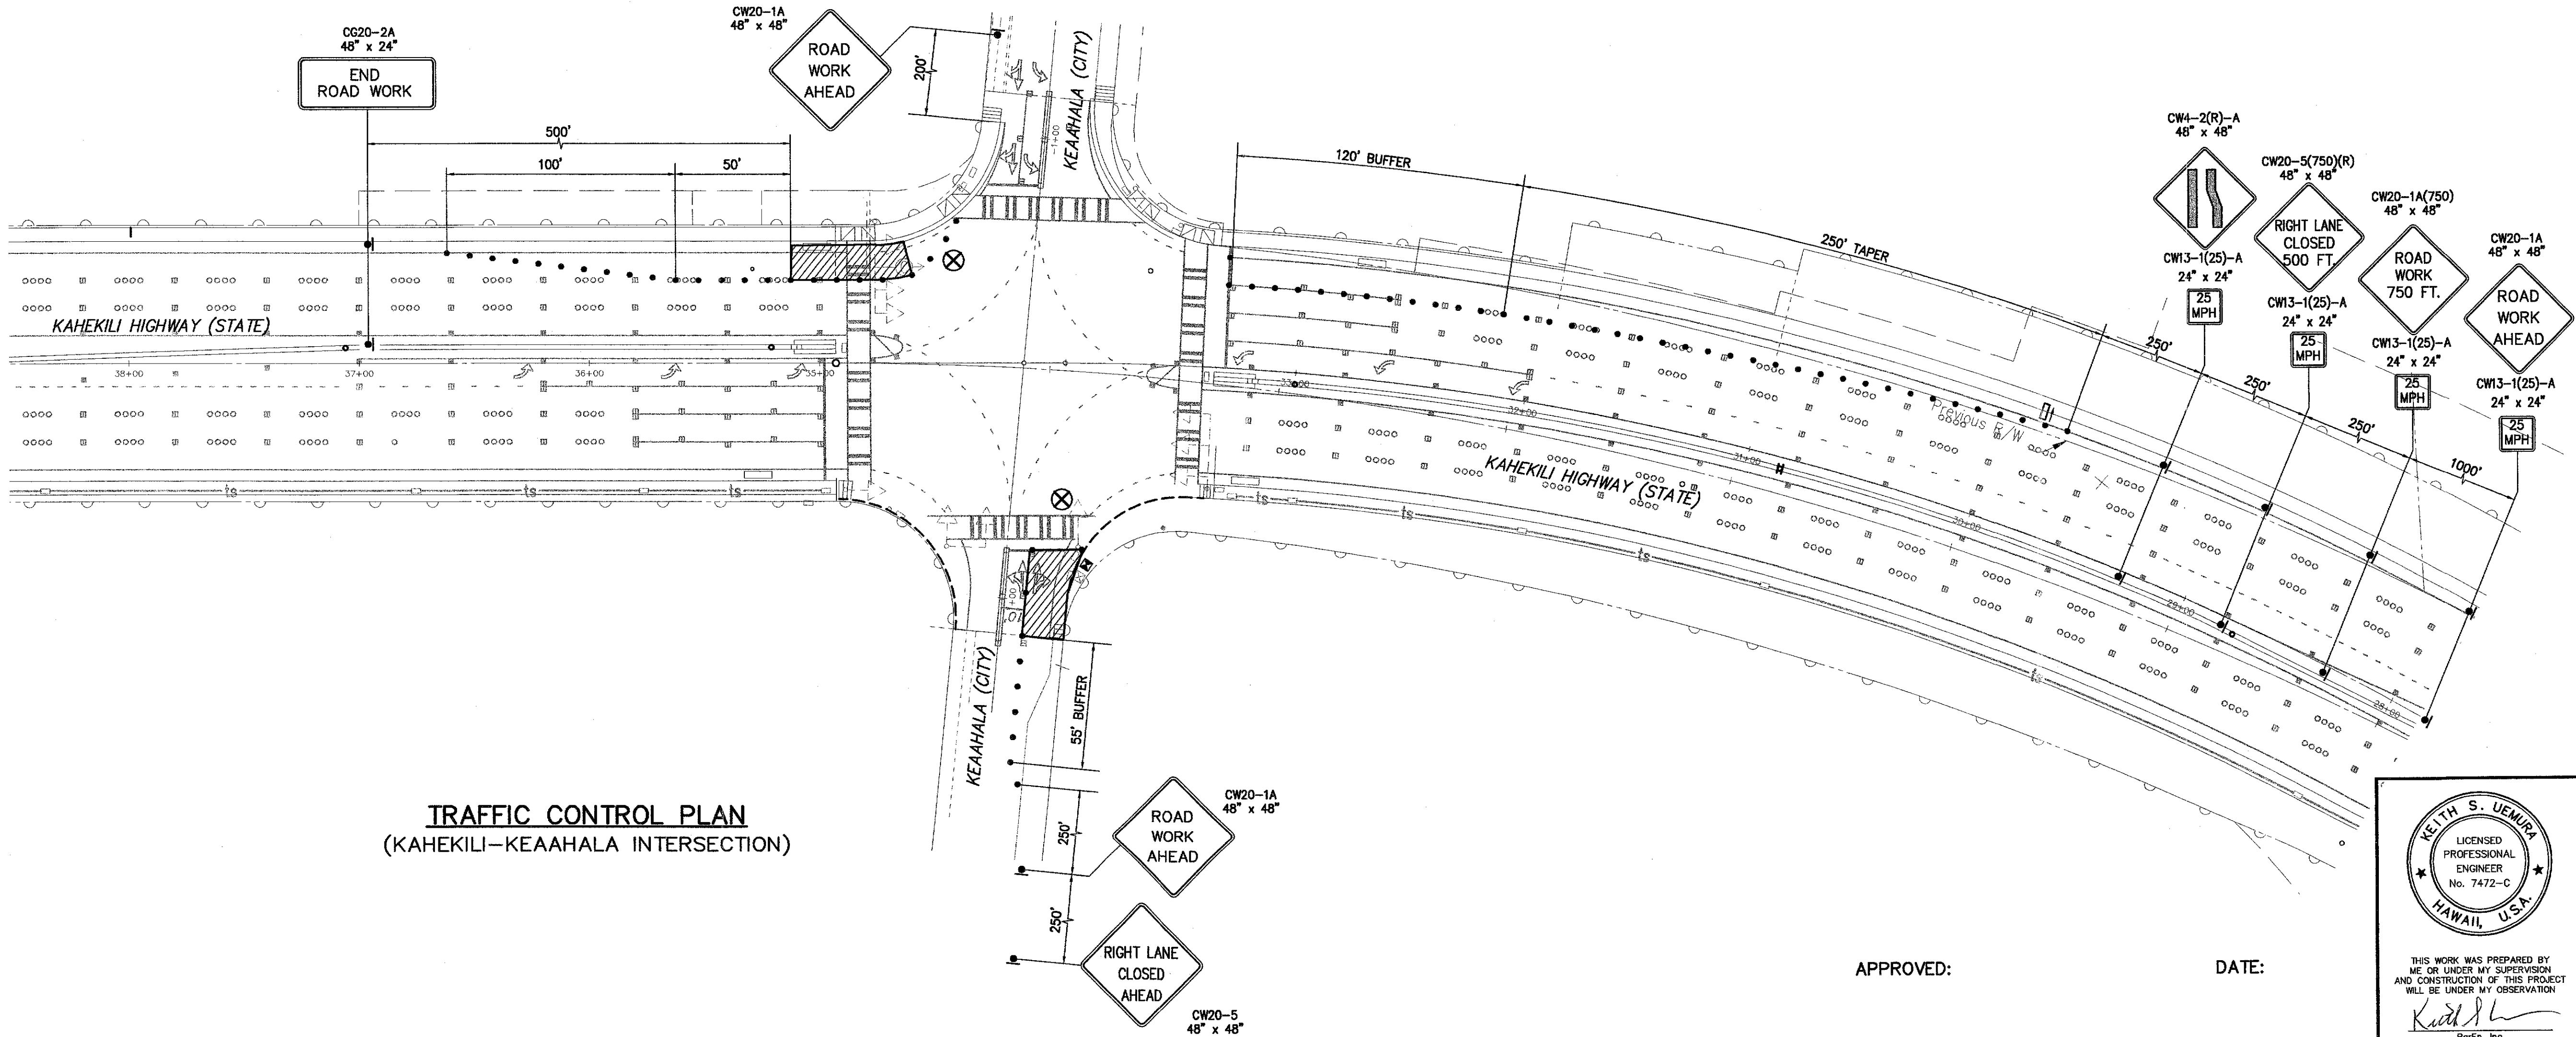

TRAFFIC CONTROL PLAN
(KAHEKILI-KEAAHALA INTERSECTION)

APPROVED: _____ DATE: _____

CHIEF, TRAFFIC REVIEW BRANCH, DPP

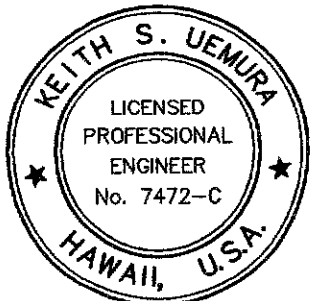

THIS WORK WAS PREPARED BY ME OR UNDER MY SUPERVISION AND CONSTRUCTION OF THIS PROJECT WILL BE UNDER MY OBSERVATION.
PARK, INC.
dba PARK ENGINEERING
EXPIRES 4/30/08

REVISION	DATE	BRIEF	BY	APPROVED

DEPARTMENT OF TRANSPORTATION SERVICES
CITY AND COUNTY OF HONOLULU
JOB NO. _____
COMPUTERIZED TRAFFIC CONTROL SYSTEM
PHASE 9
TRAFFIC CONTROL PLAN
KAHEKILI - KAHUHIPA & KEAAHALA INTERSECTIONS

ENGINEER: TSW	DATE: MARCH 2007
DRAFTSMAN: TSW	SCALE: _____
CHK. BY: KSU	REV: _____
APPROVED: _____	APPROVED: _____
DIRECTOR: _____	DIVISION ENGINEER: _____