



FED. ROAD DIST. NO.	STATE	FED. AID PROJ. NO.	FISCAL YEAR	SHEET NO.	TOTAL SHEETS
HAWAII	HAW.	STP-0001 (30)	2007	68	89

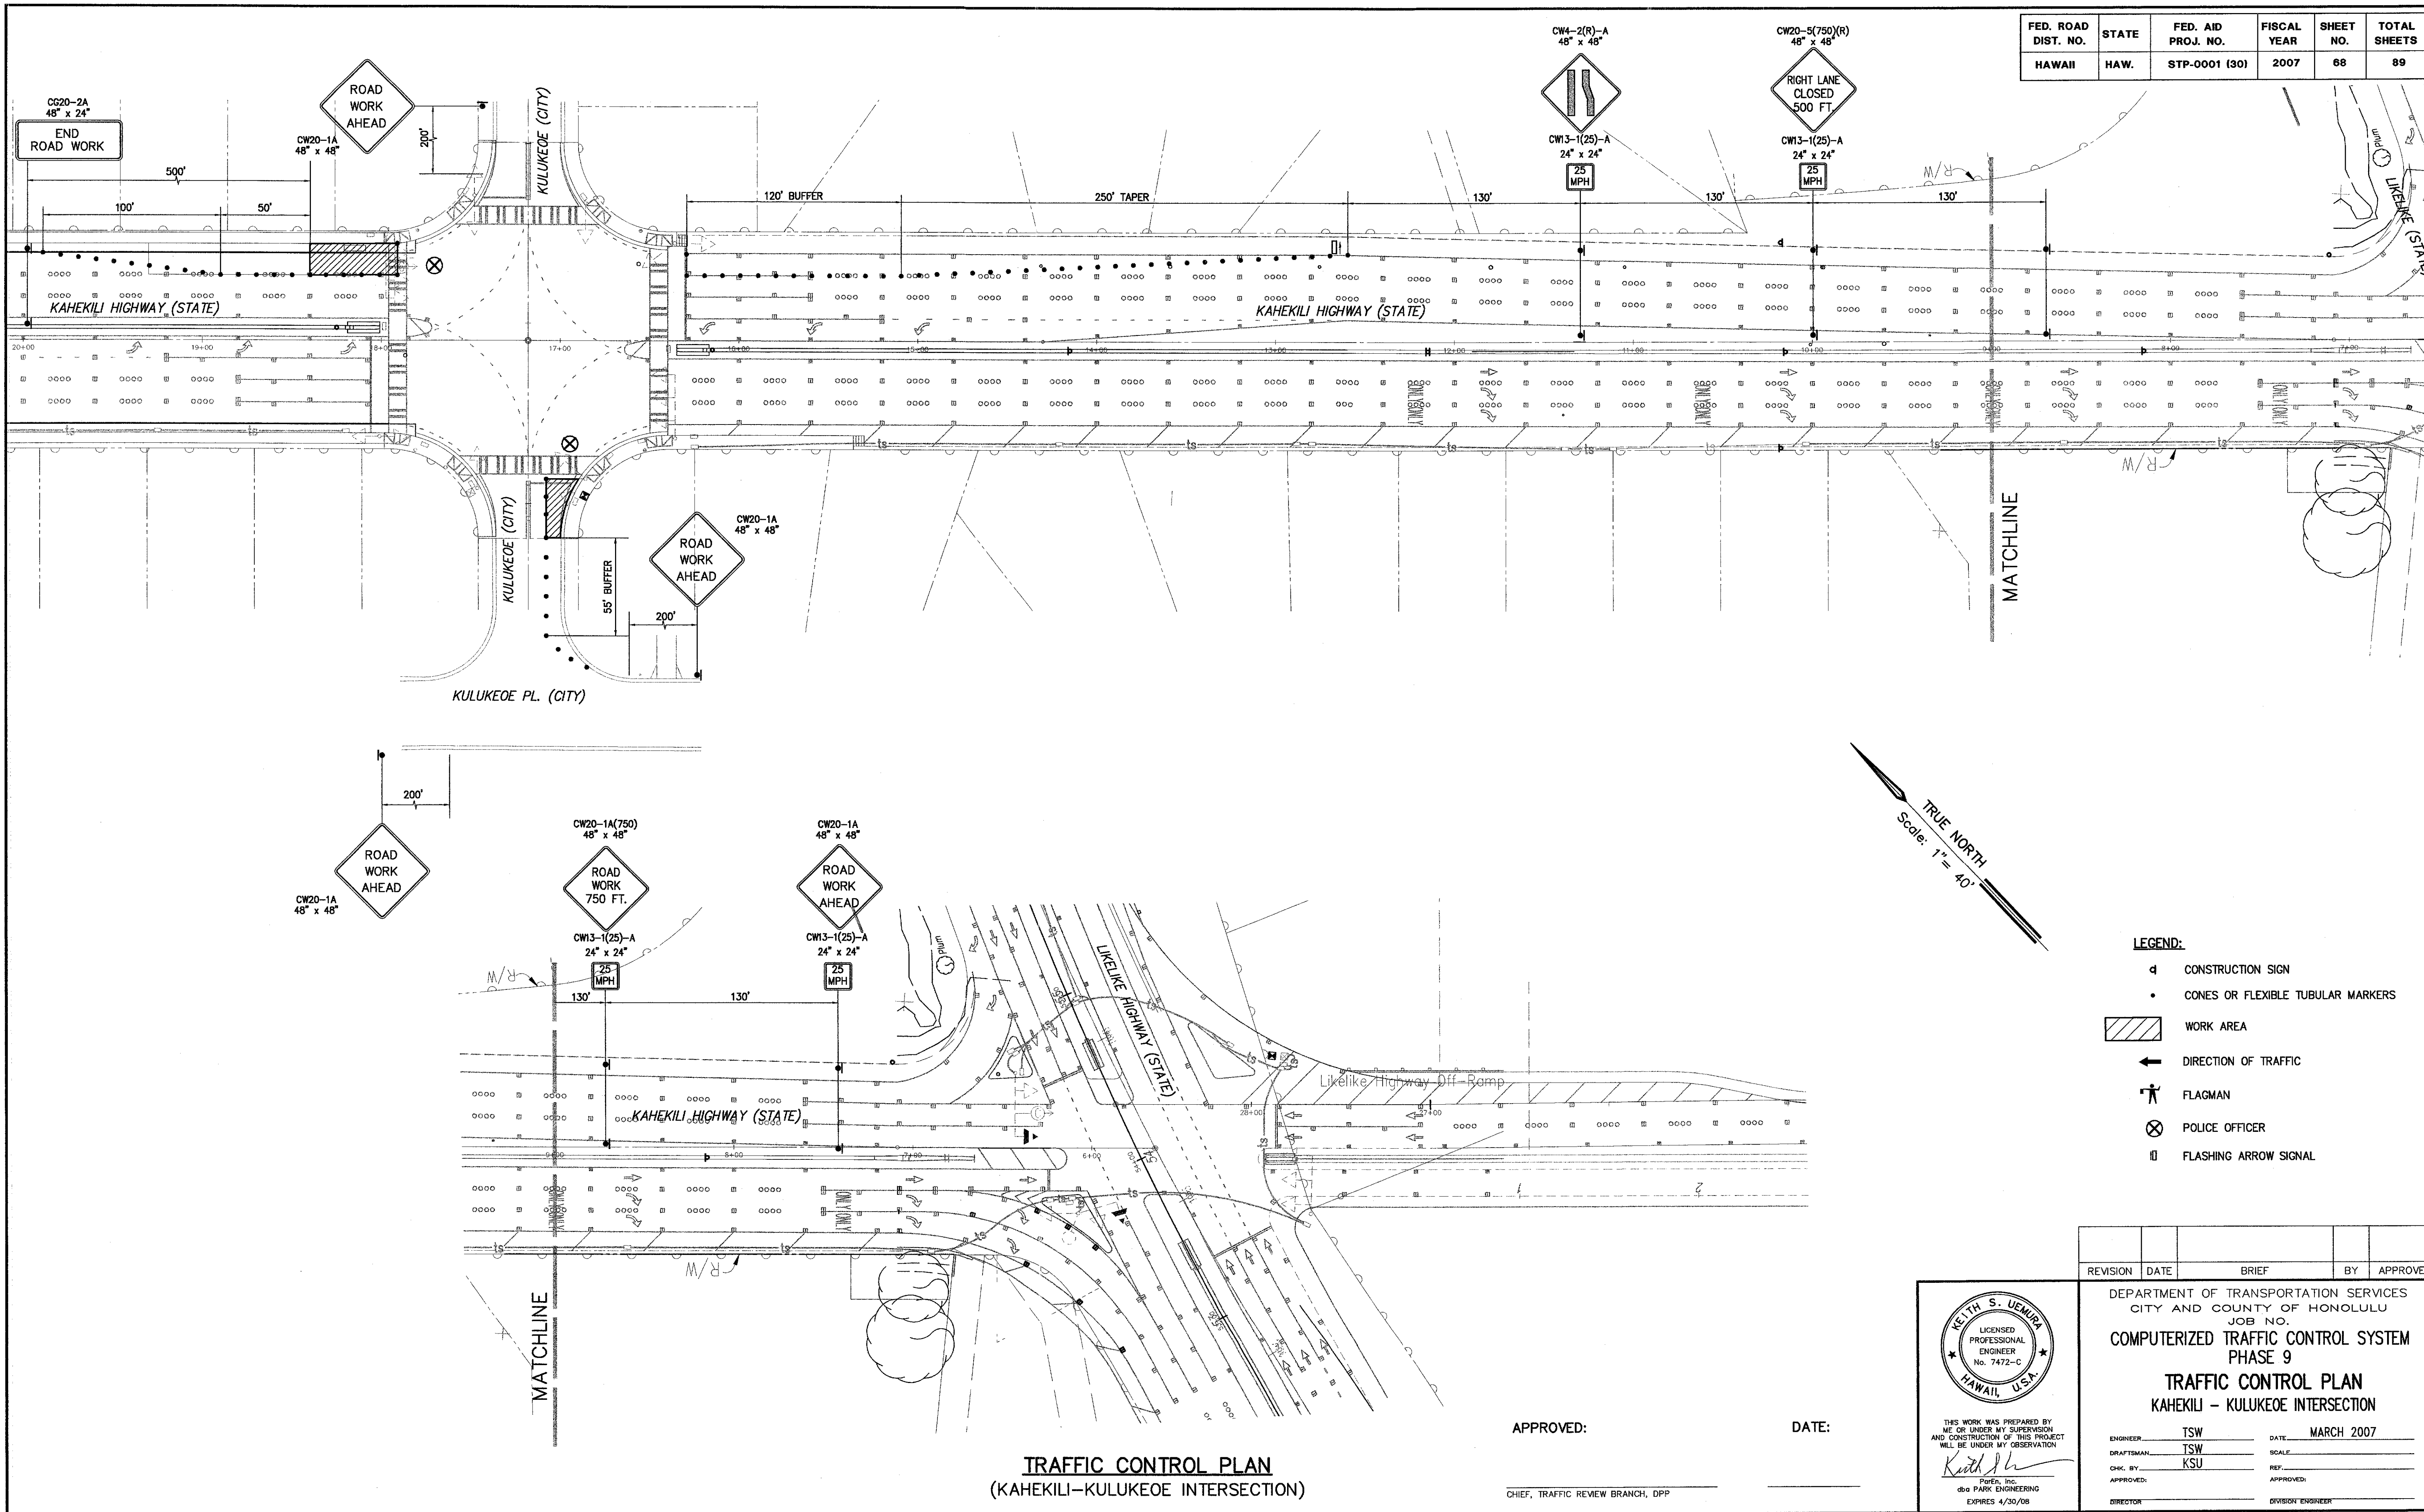

TRAFFIC CONTROL PLAN
(KAHEKILI-KULUKEOE INTERSECTION)

APPROVED: _____ DATE: _____

CHIEF, TRAFFIC REVIEW BRANCH, DPP

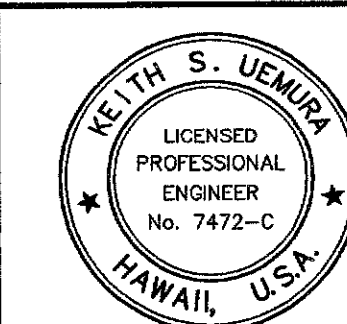

THIS WORK WAS PREPARED BY ME OR UNDER MY SUPERVISION AND CONSTRUCTION OF THIS PROJECT WILL BE UNDER MY OBSERVATION.
Keith S. Uemura
PREF. INC.
684 PARK ENGINEERING
EXPIRES 4/30/08

REVISION	DATE	BRIEF	BY	APPROVED

DEPARTMENT OF TRANSPORTATION SERVICES CITY AND COUNTY OF HONOLULU JOB NO.	
COMPUTERIZED TRAFFIC CONTROL SYSTEM PHASE 9	
TRAFFIC CONTROL PLAN KAHEKILI - KULUKEOE INTERSECTION	
ENGINEER: TSW	DATE: MARCH 2007
DRAFTSMAN: TSW	SCALE: _____
CHK. BY: KSU	REF: _____
APPROVED: _____	APPROVED: _____
DIRECTOR: _____	DIVISION ENGINEER: _____