


FED. ROAD DIST. NO.	STATE	FED. AID PROJ. NO.	FISCAL YEAR	SHEET NO.	TOTAL SHEETS
HAWAII	HAW.	STP-0001 (30)	2007	69	89

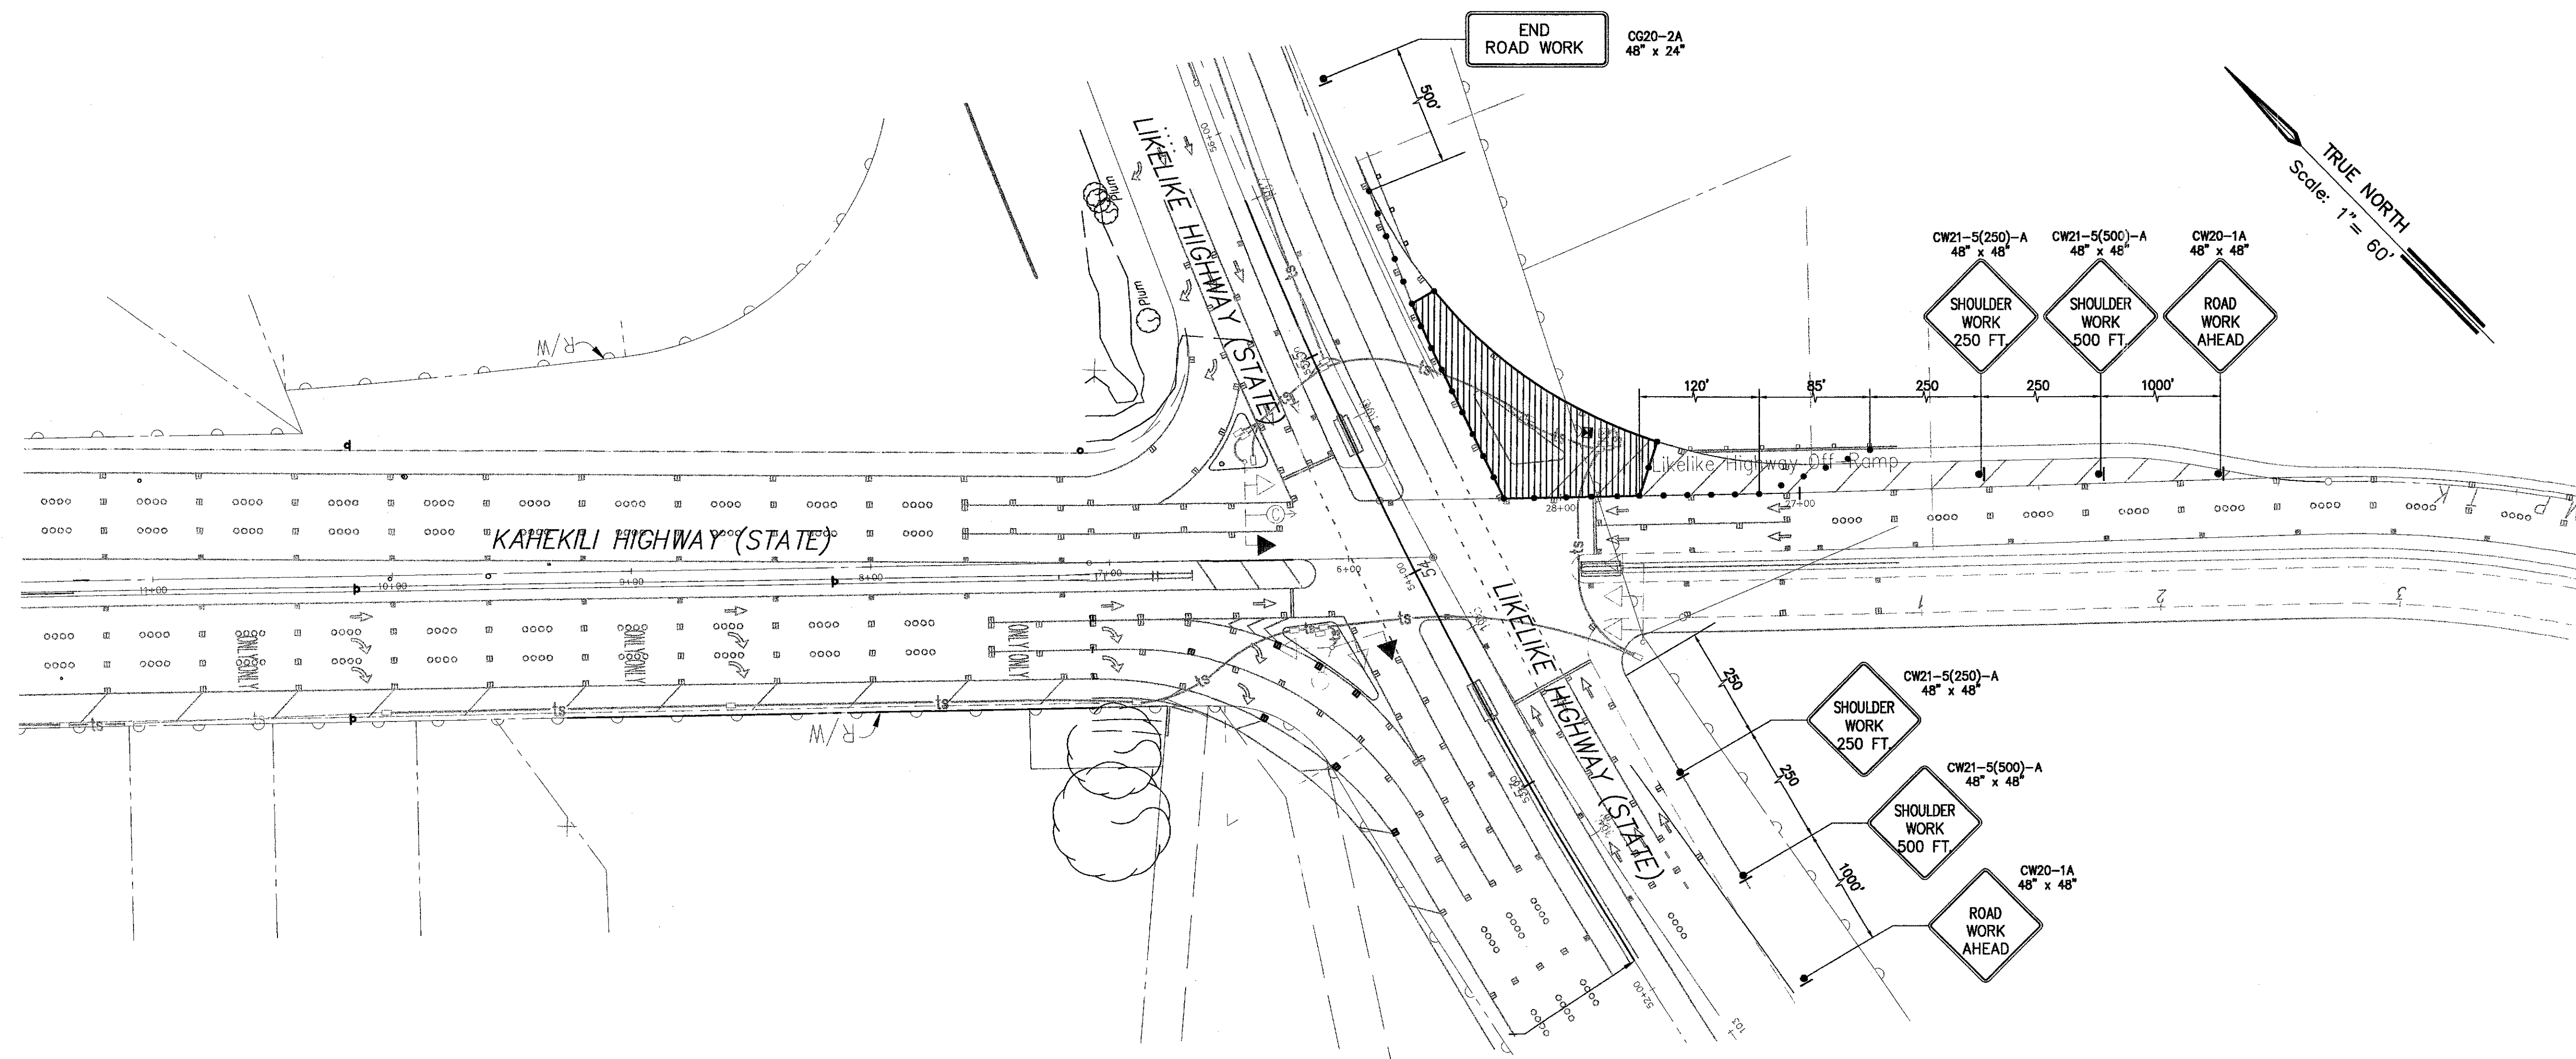


- LEGEND:**
- ◻ CONSTRUCTION SIGN
 - CONES OR FLEXIBLE TUBULAR MARKERS
 - ▨ WORK AREA
 - ← DIRECTION OF TRAFFIC
 - ⚑ FLAGMAN
 - ⊗ POLICE OFFICER
 - ⚡ FLASHING ARROW SIGNAL

TRAFFIC CONTROL PLAN
(KAHEKILI-LIKELIKE INTERSECTION)-1

APPROVED:

DATE:

CHIEF, TRAFFIC REVIEW BRANCH, DPP

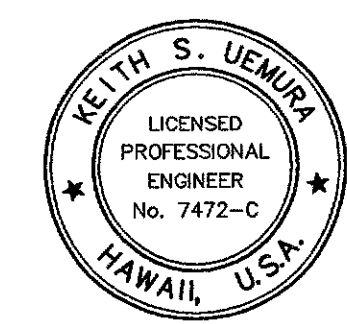



THIS WORK WAS PREPARED BY ME OR UNDER MY SUPERVISION AND CONSTRUCTION OF THIS PROJECT WILL BE UNDER MY OBSERVATION.
Keith S. Uemura
Keith S. Uemura
P.E., Inc.
400 PARK ENGINEERING
EXPIRES 4/30/08

REVISION	DATE	BRIEF	BY	APPROVED

DEPARTMENT OF TRANSPORTATION SERVICES
CITY AND COUNTY OF HONOLULU
JOB NO. _____
COMPUTERIZED TRAFFIC CONTROL SYSTEM
PHASE 9
TRAFFIC CONTROL PLAN
KAHEKILI - LIKELIKE INTERSECTION-1

ENGINEER	TSW	DATE	MARCH 2007
DRAFTSMAN	TSW	SCALE	
CHK. BY	KSU	REF.	
APPROVED:		APPROVED:	
DIRECTOR		DIVISION ENGINEER	


FED. ROAD DIST. NO.	STATE	FED. AID PROJ. NO.	FISCAL YEAR	SHEET NO.	TOTAL SHEETS
HAWAII	HAW.	STP-0001 (30)	2007	70	89

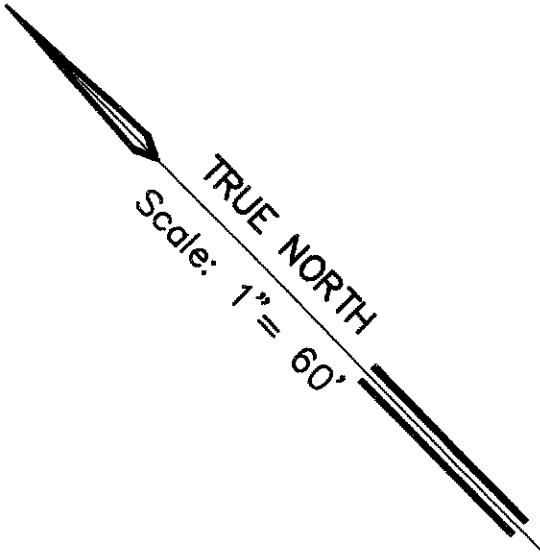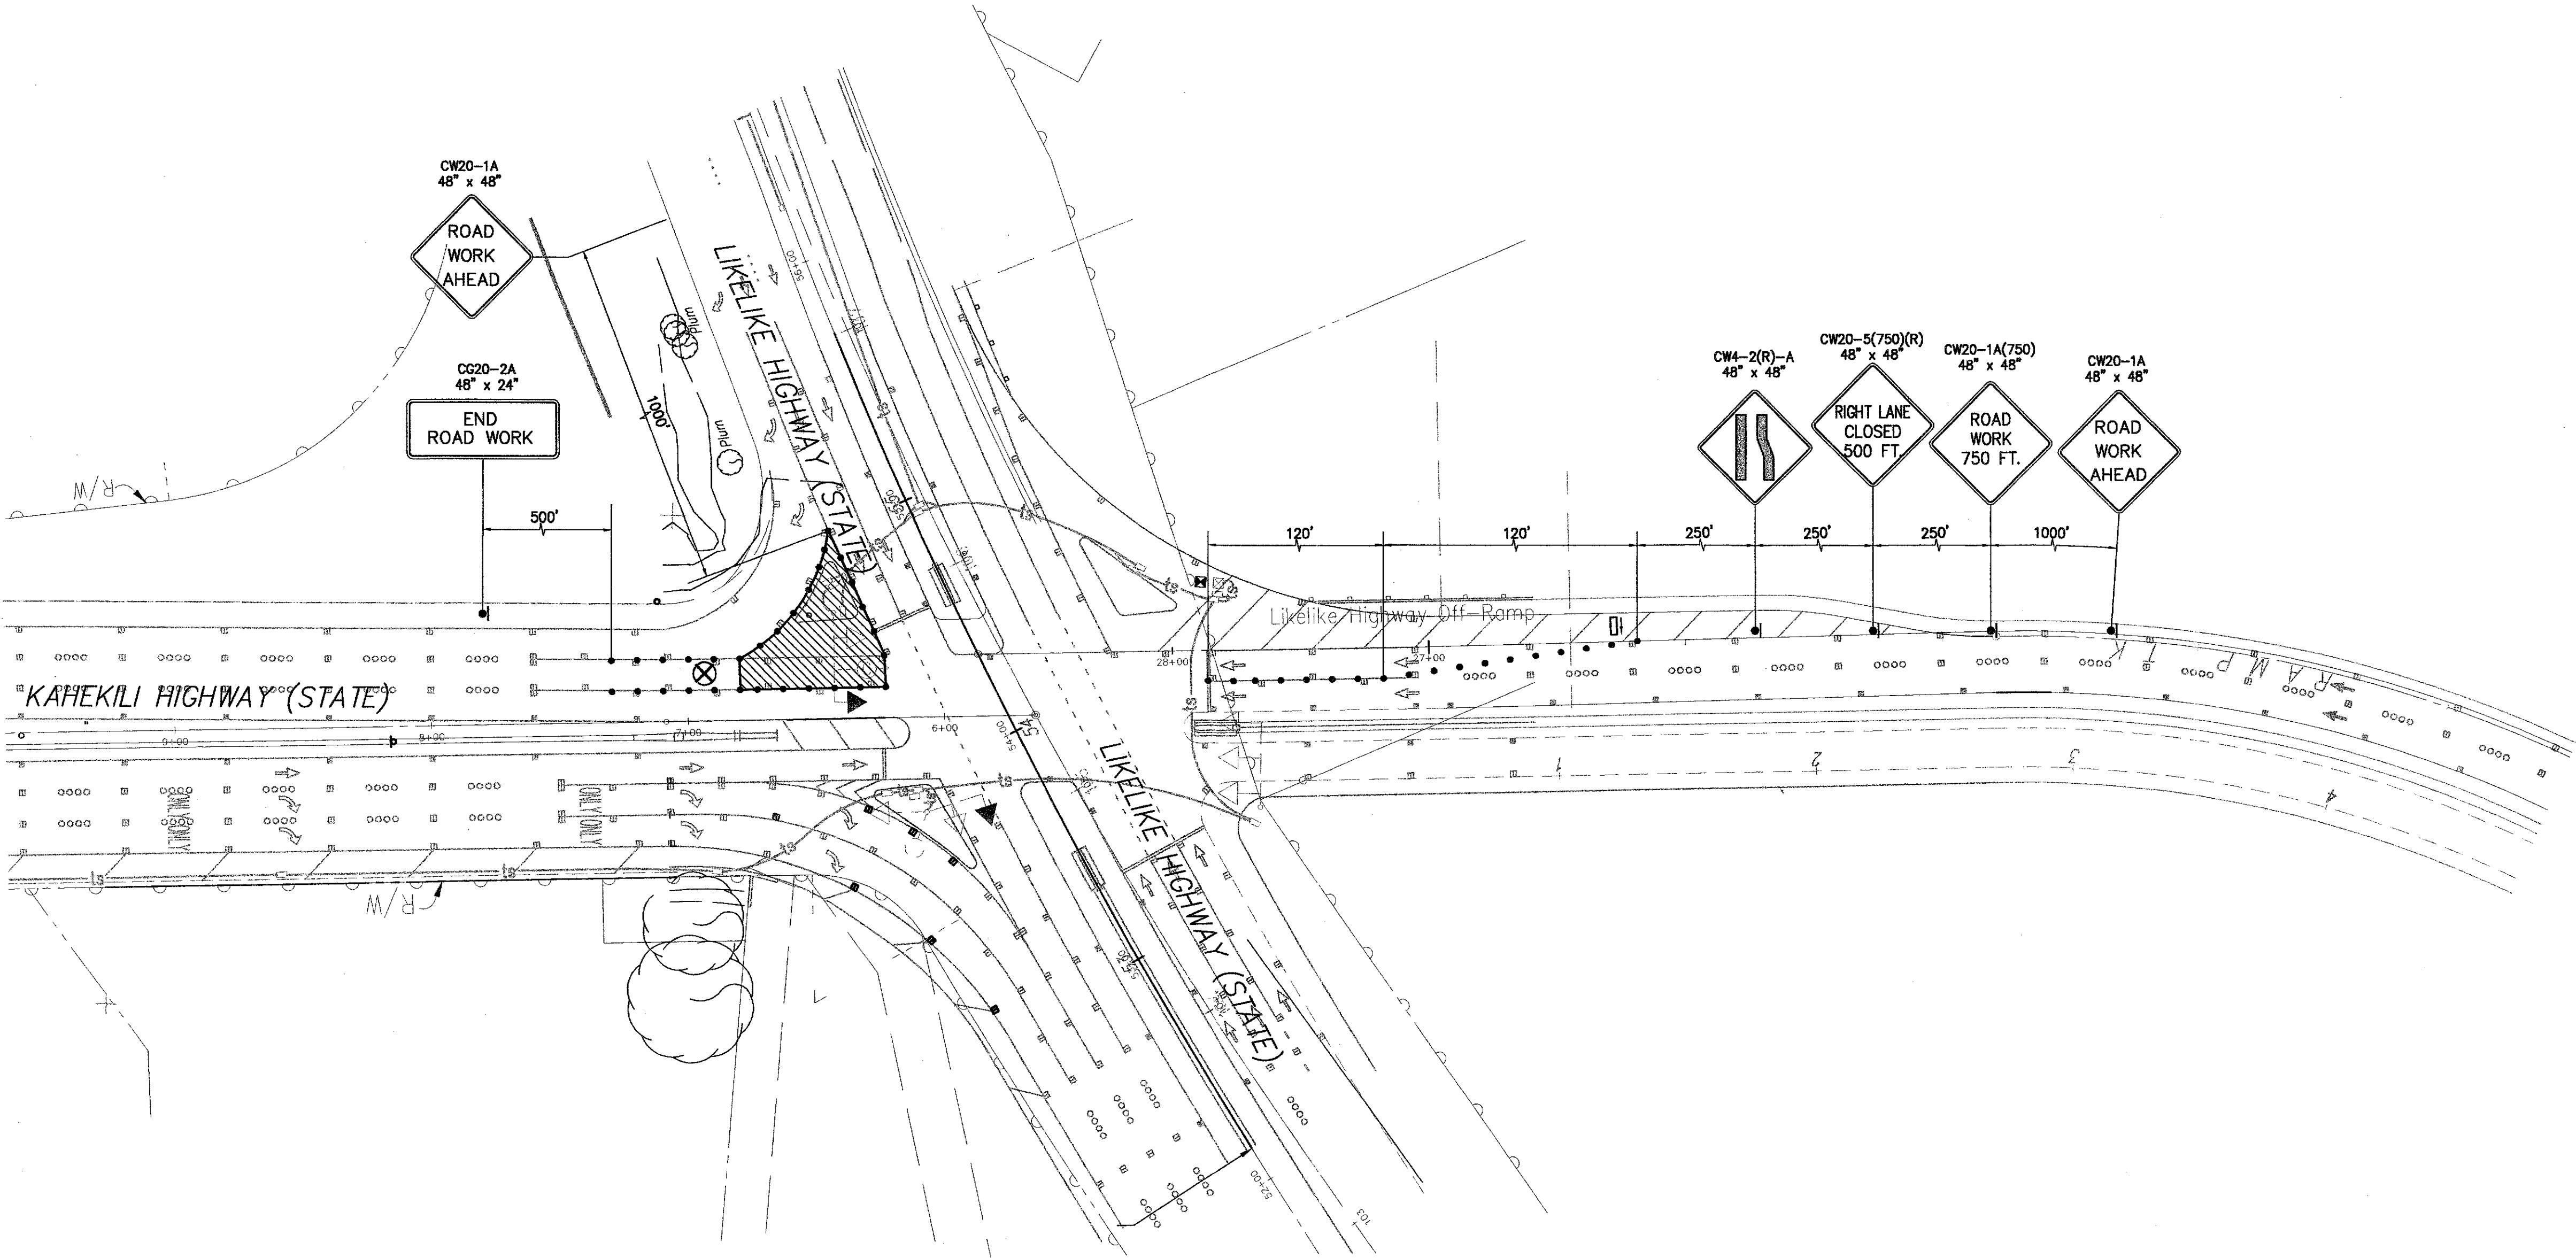

TRAFFIC CONTROL PLAN
(KAHEKILI-LIKELIKE INTERSECTION)-2

- LEGEND:
- Construction Sign
 - Cones or Flexible Tubular Markers
 - Work Area
 - Direction of Traffic
 - Flagman
 - Police Officer
 - Flashing Arrow Signal

REVISION	DATE	BRIEF	BY	APPROVED

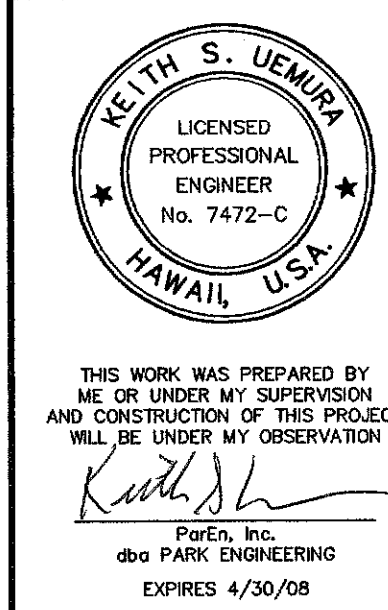

DEPARTMENT OF TRANSPORTATION SERVICES
CITY AND COUNTY OF HONOLULU
JOB NO.
COMPUTERIZED TRAFFIC CONTROL SYSTEM
PHASE 9
TRAFFIC CONTROL PLAN
KAHEKILI - LIKELIKE INTERSECTION-2

ENGINEER: TSW DATE: MARCH 2007
DRAFTSMAN: TSW SCALE:
CHK. BY: KSU REF:
APPROVED: APPROVED:
DIRECTOR: DIVISION ENGINEER

APPROVED: DATE:

CHIEF, TRAFFIC REVIEW BRANCH, DPP

FILE	PROJECT	PLANS	NO.