



FED. ROAD DIST. NO.	STATE	FED. AID PROJ. NO.	FISCAL YEAR	SHEET NO.	TOTAL SHEETS
HAWAII	HAW.	STP-0001 (30)	2007	80	89

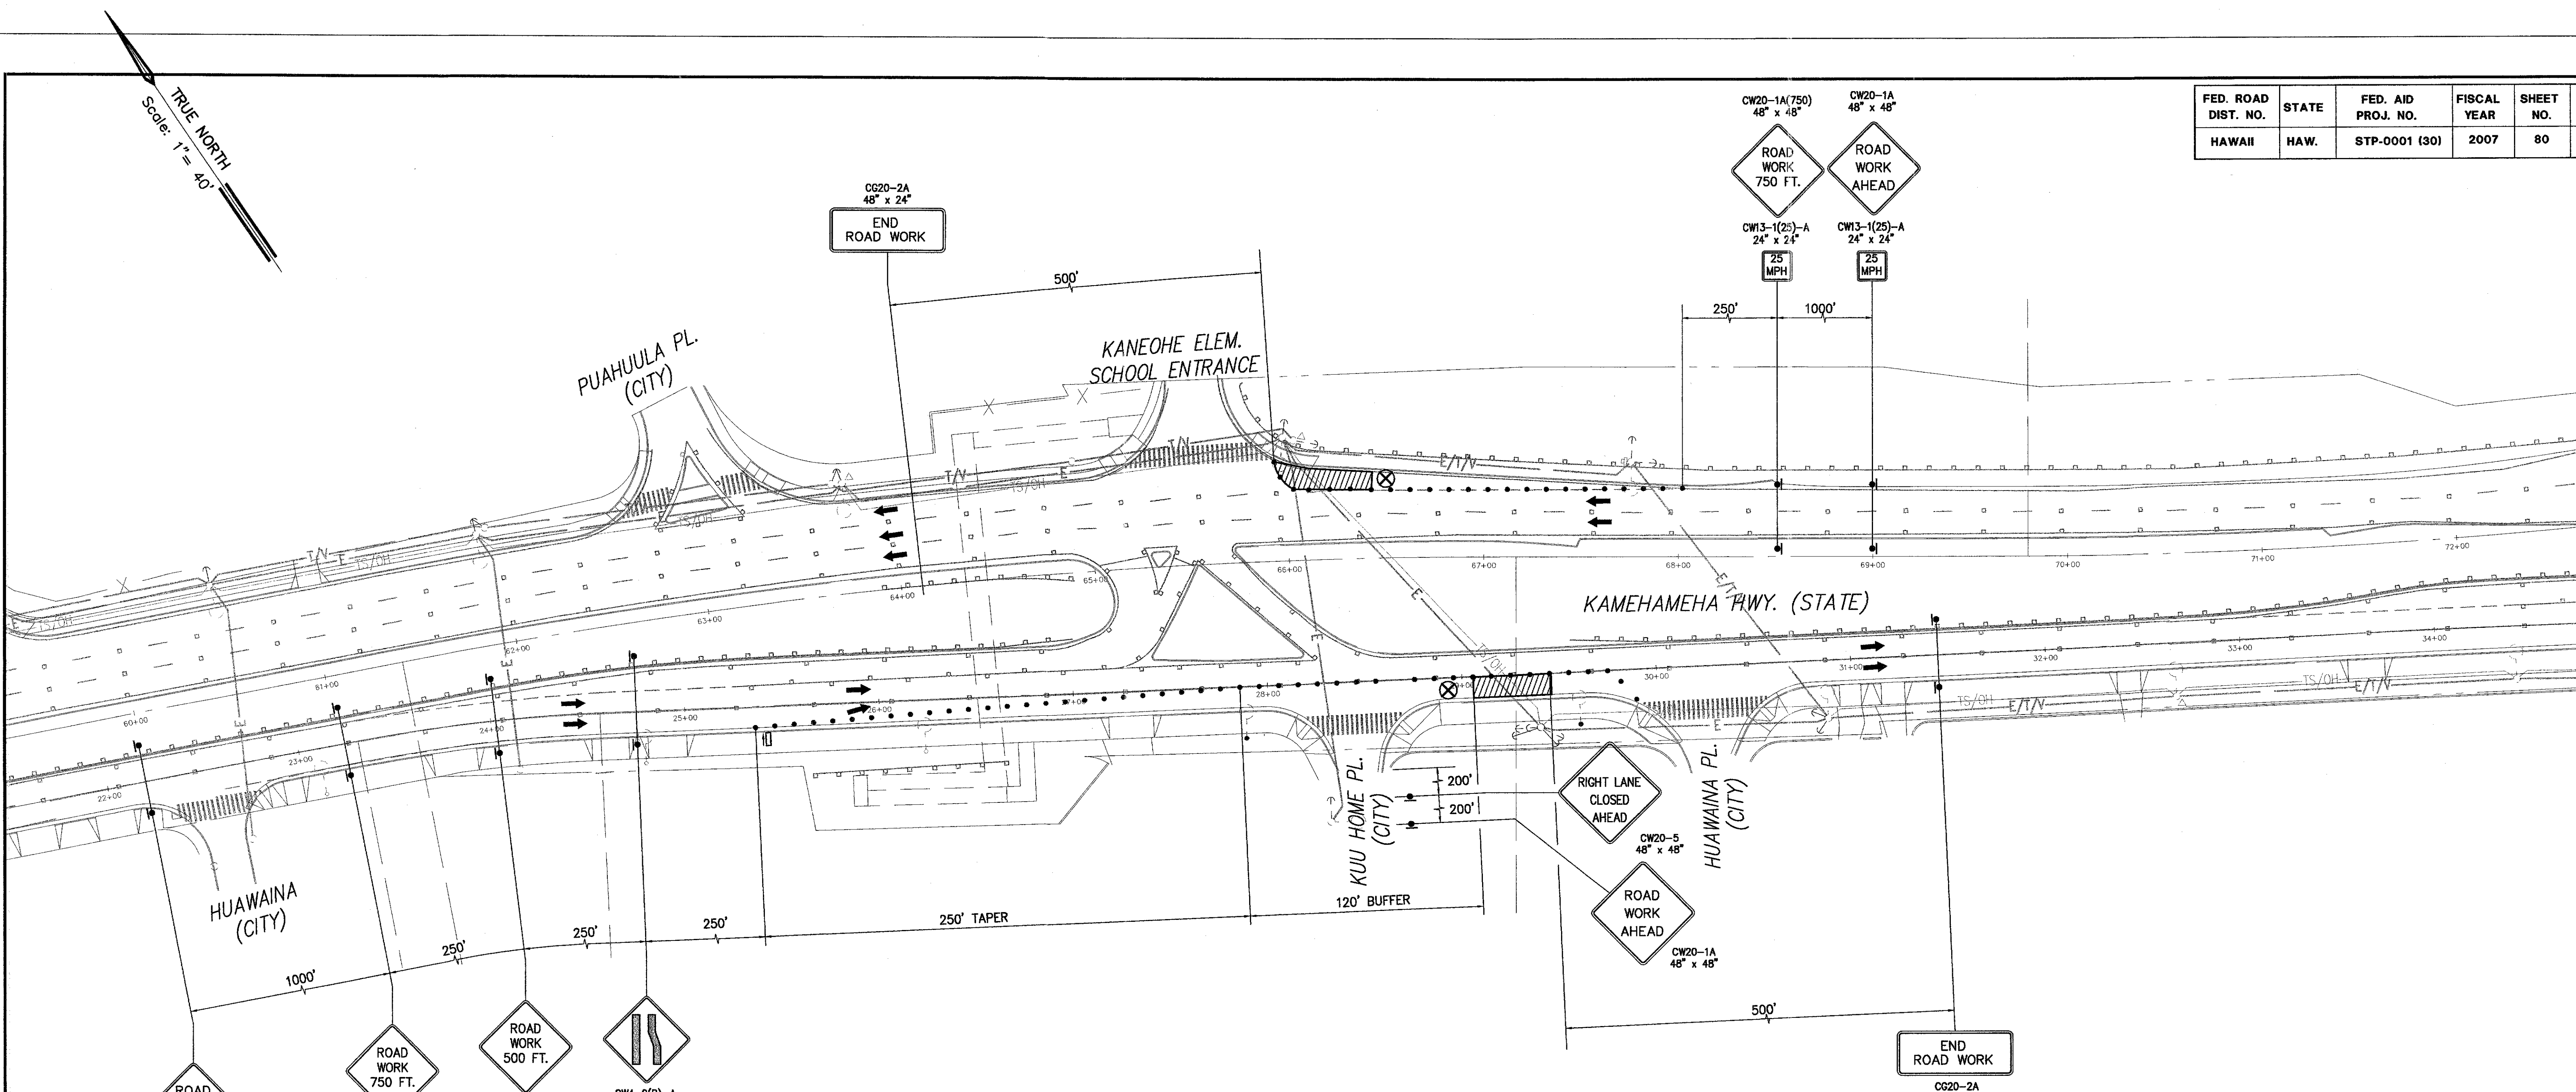

TRAFFIC CONTROL PLAN
(KAMEHAMEHA - KUU HOME INTERSECTION)


- LEGEND:**
- ◻ CONSTRUCTION SIGN
 - CONES OR FLEXIBLE TUBULAR MARKERS
 - ▨ WORK AREA
 - ← DIRECTION OF TRAFFIC
 - ⚑ FLAGMAN
 - ⊗ POLICE OFFICER
 - ⚡ FLASHING ARROW SIGNAL

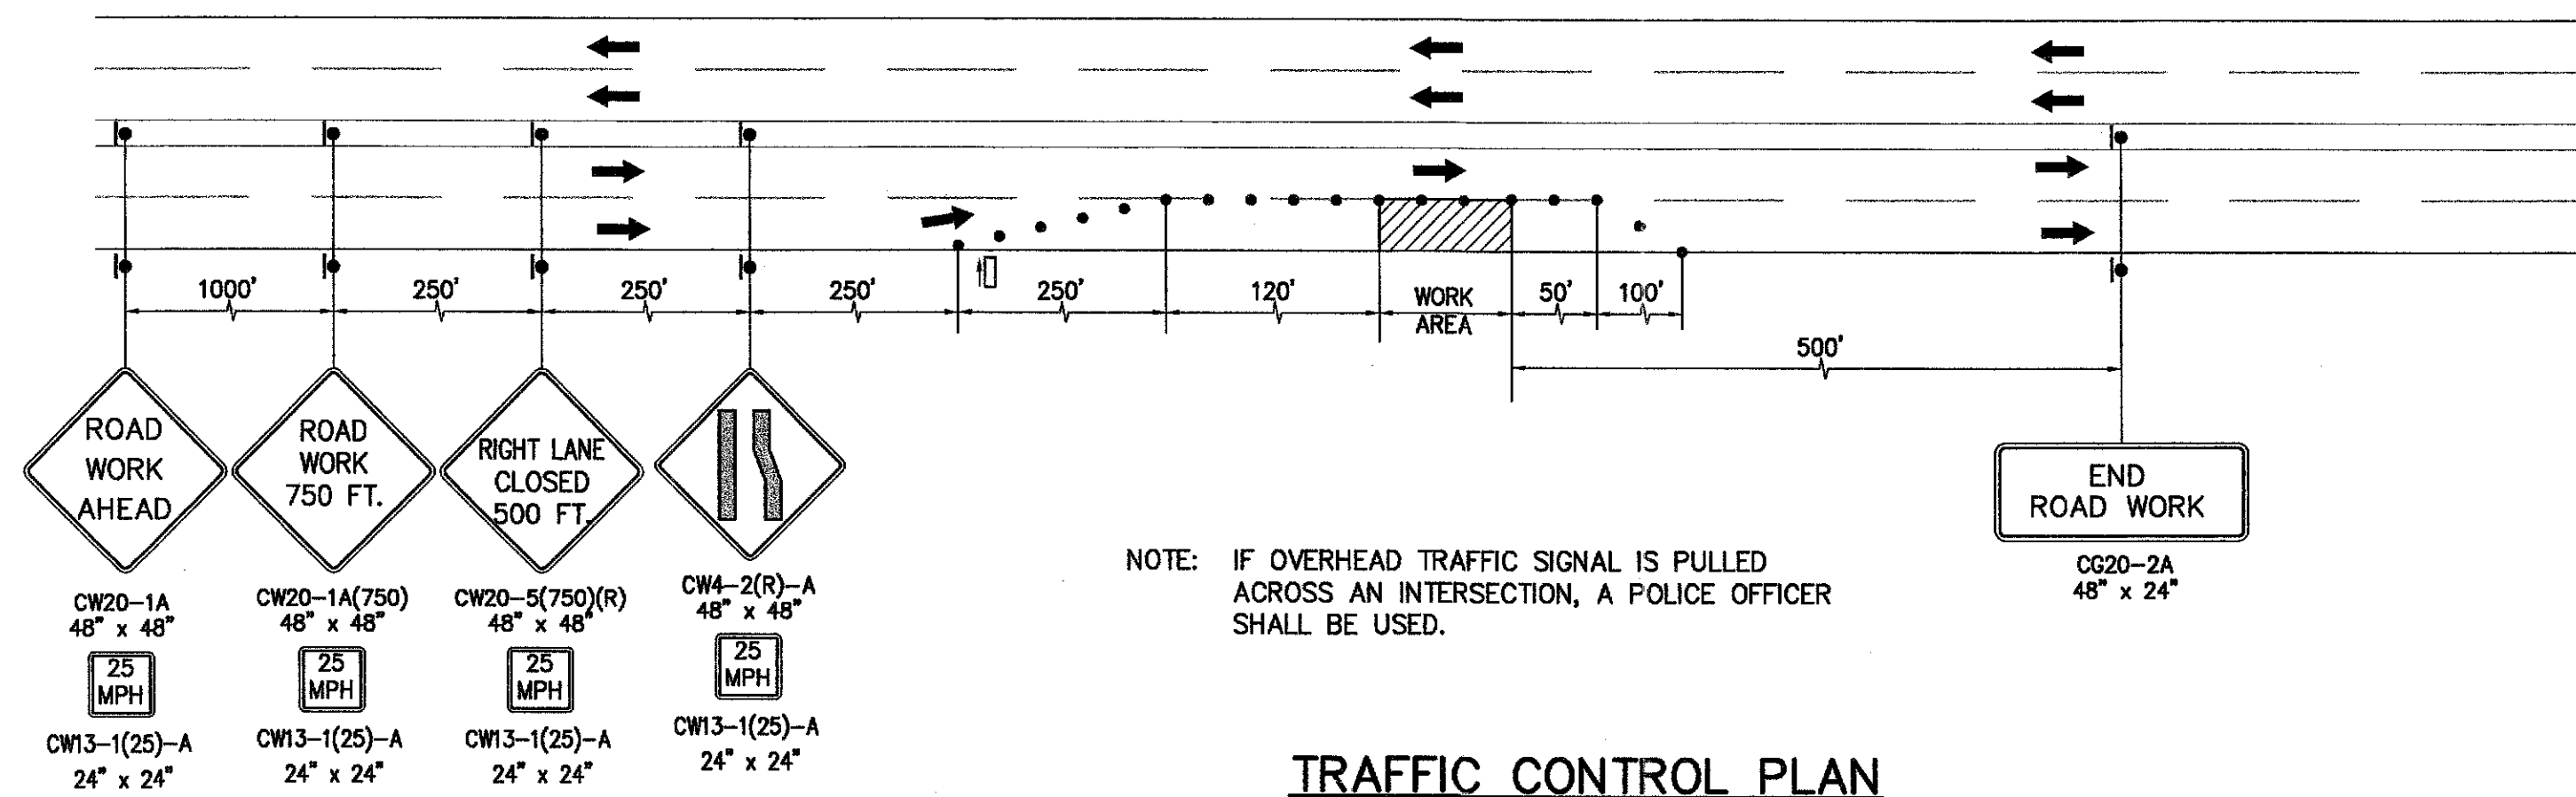

NOTE: IF OVERHEAD TRAFFIC SIGNAL IS PULLED ACROSS AN INTERSECTION, A POLICE OFFICER SHALL BE USED.

TRAFFIC CONTROL PLAN
MULTILANE DIVIDED HIGHWAY - RIGHT LANE CLOSED
KAMEHAMEHA HIGHWAY - MAUKA (KUU HOME TO PALI GOLF COURSE)

APPROVED: _____ DATE: _____

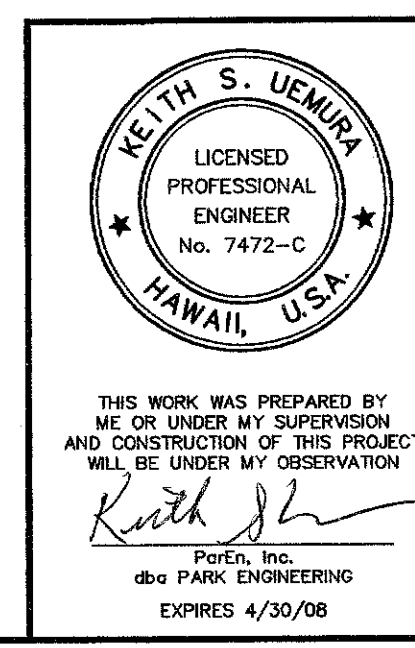

REVISION	DATE	BRIEF	BY	APPROVED

DEPARTMENT OF TRANSPORTATION SERVICES
CITY AND COUNTY OF HONOLULU
JOB NO. _____
COMPUTERIZED TRAFFIC CONTROL SYSTEM
PHASE 9
TRAFFIC CONTROL PLAN
KAMEHAMEHA - KUU HOME INTERSECTION

ENGINEER: TSW DATE: MARCH 2007
DRAFTSMAN: TSW SCALE: _____
CHK. BY: KSU REF: _____
APPROVED: _____
DIRECTOR: _____ DIVISION ENGINEER: _____