



FED. ROAD DIST. NO.	STATE	FED. AID PROJ. NO.	FISCAL YEAR	SHEET NO.	TOTAL SHEETS
HAWAII	HAW.	STP-0001 (30)	2007	79	89

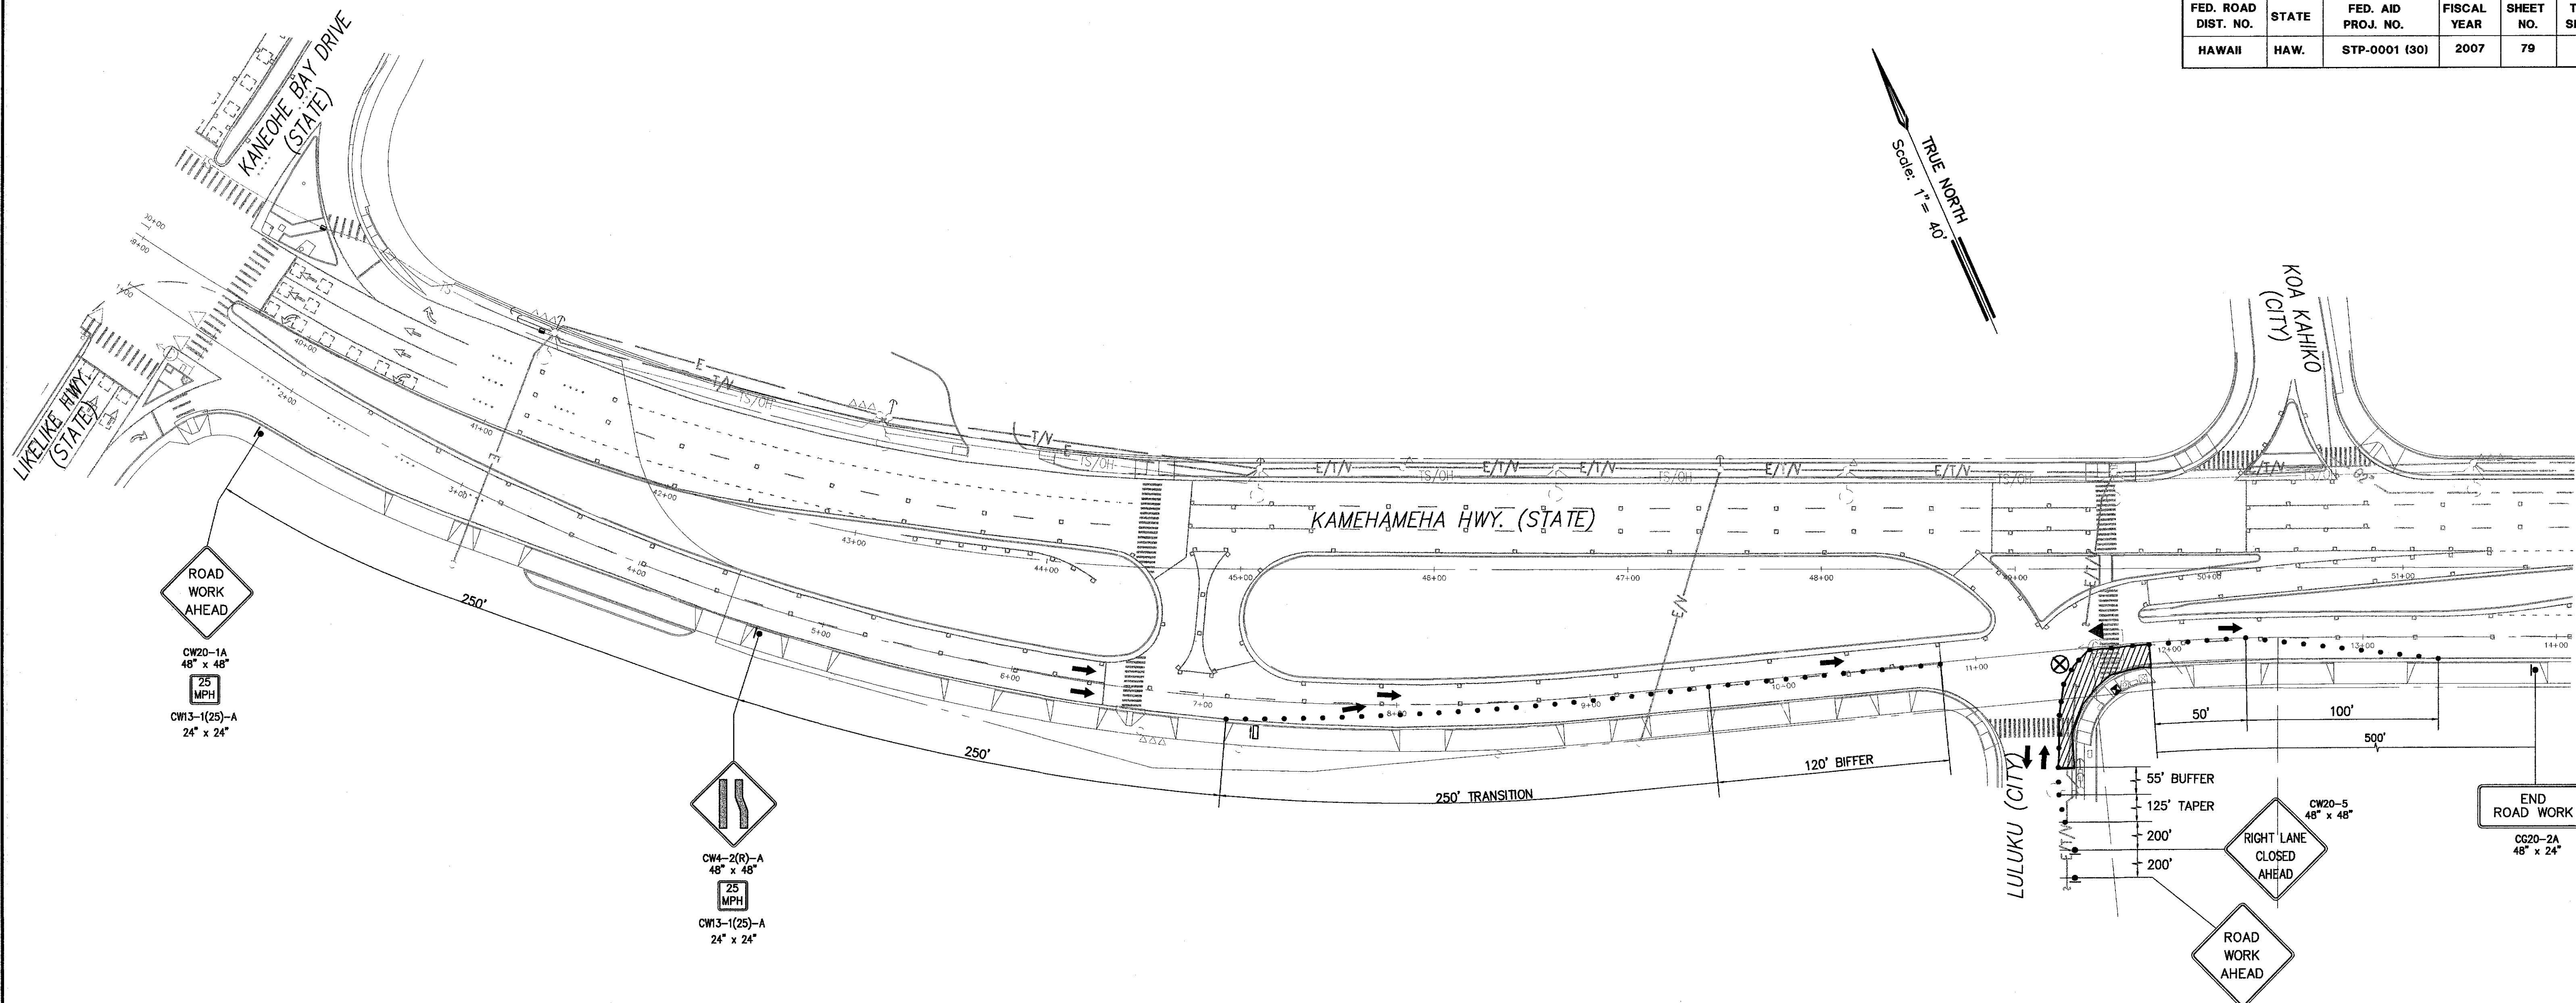


TRAFFIC CONTROL PLAN
(KAMEHAMEHA - LULUKU INTERSECTION)

- LEGEND:
- CONSTRUCTION SIGN
 - CONES OR FLEXIBLE TUBULAR MARKERS
 - WORK AREA
 - DIRECTION OF TRAFFIC
 - FLAGMAN
 - POLICE OFFICER
 - FLASHING ARROW SIGNAL

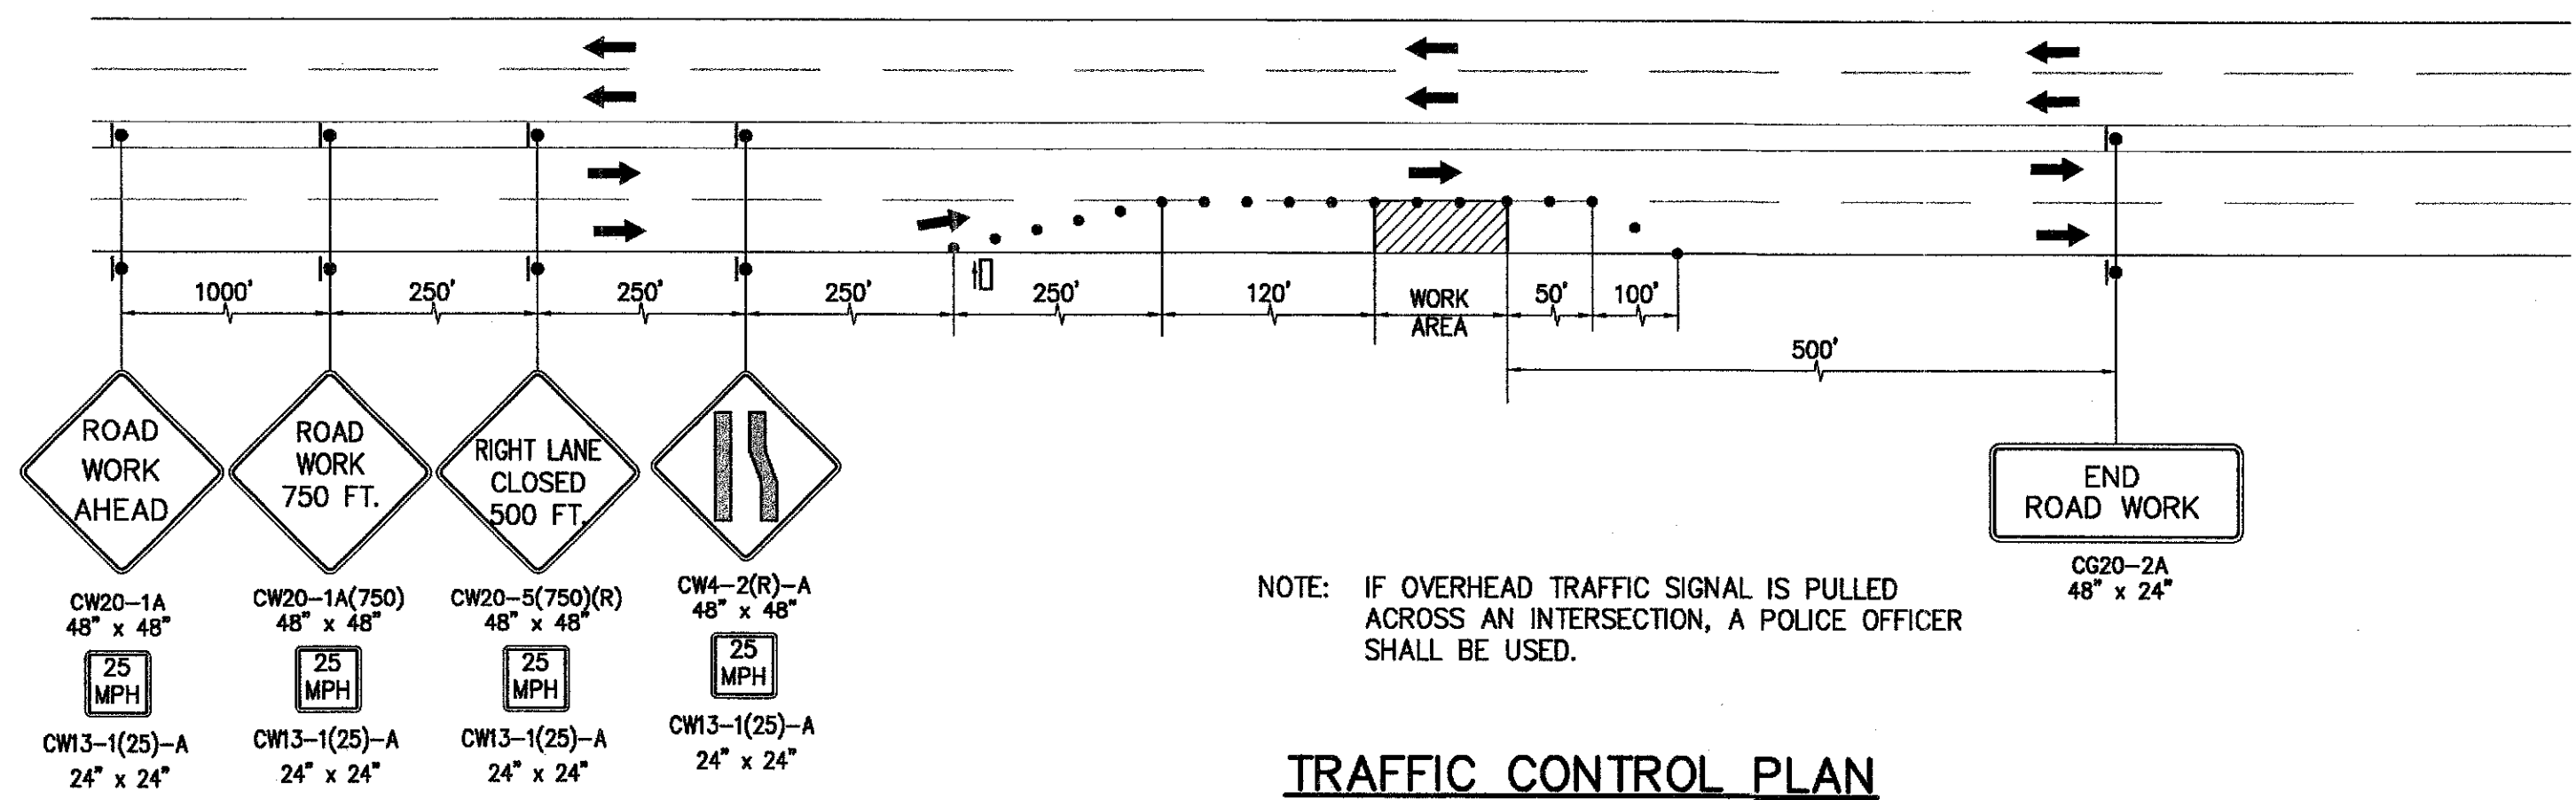

TRAFFIC CONTROL PLAN
MULTILANE DIVIDED HIGHWAY - RIGHT LANE CLOSED
KAMEHAMEHA HIGHWAY - MAKAI (Kaneohe Bay Dr. to ENTRANCE OF Kaneohe Elem.)

APPROVED: _____ DATE: _____

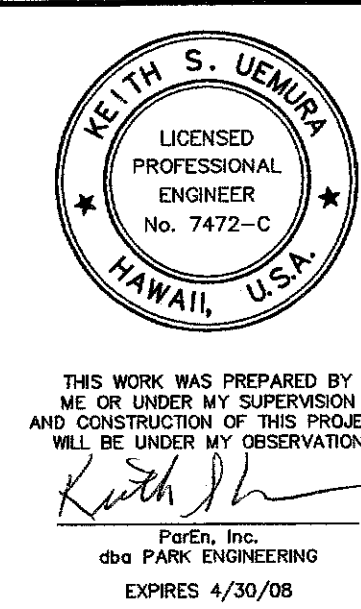

DEPARTMENT OF TRANSPORTATION SERVICES CITY AND COUNTY OF HONOLULU JOB NO.	
COMPUTERIZED TRAFFIC CONTROL SYSTEM PHASE 9 TRAFFIC CONTROL PLAN KAMEHAMEHA - LULUKU INTERSECTION	
ENGINEER: TSW	DATE: MARCH 2007
DRAFTSMAN: TSW	SCALE:
CHK. BY: KSU	REF:
APPROVED:	APPROVED:
DIRECTOR:	DIVISION ENGINEER: