
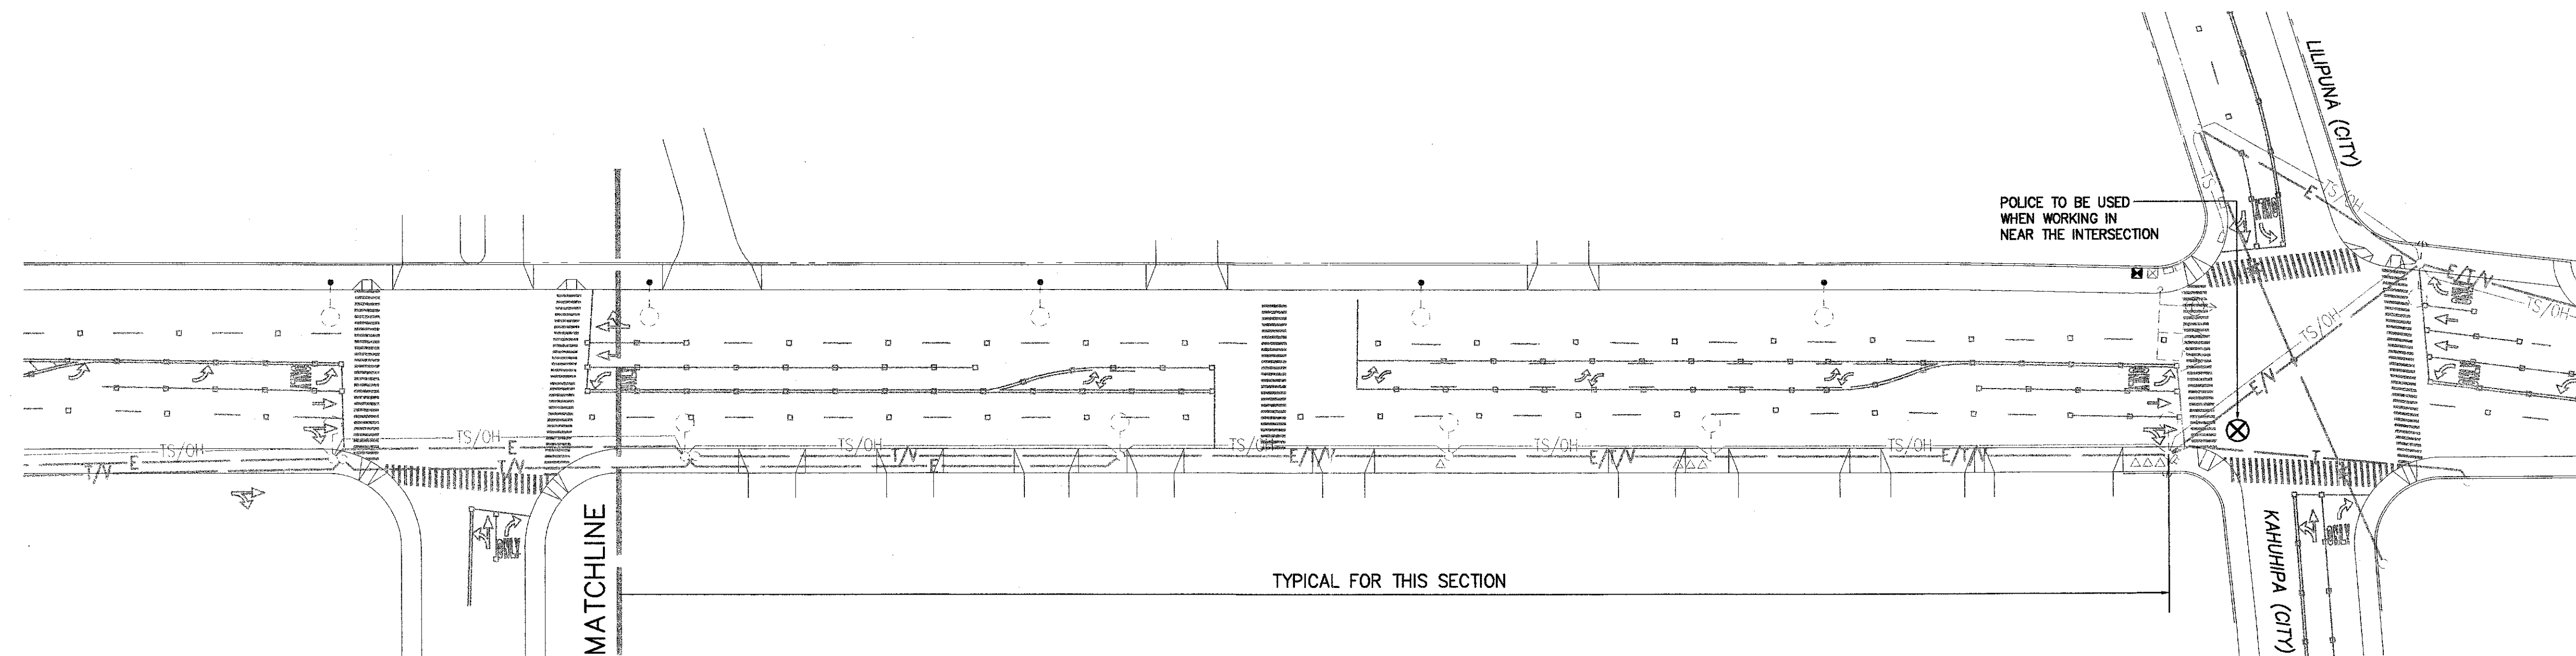



FED. ROAD DIST. NO.	STATE	FED. AID PROJ. NO.	FISCAL YEAR	SHEET NO.	TOTAL SHEETS
HAWAII	HAW.	STP-0001 (30)	2007	54	89

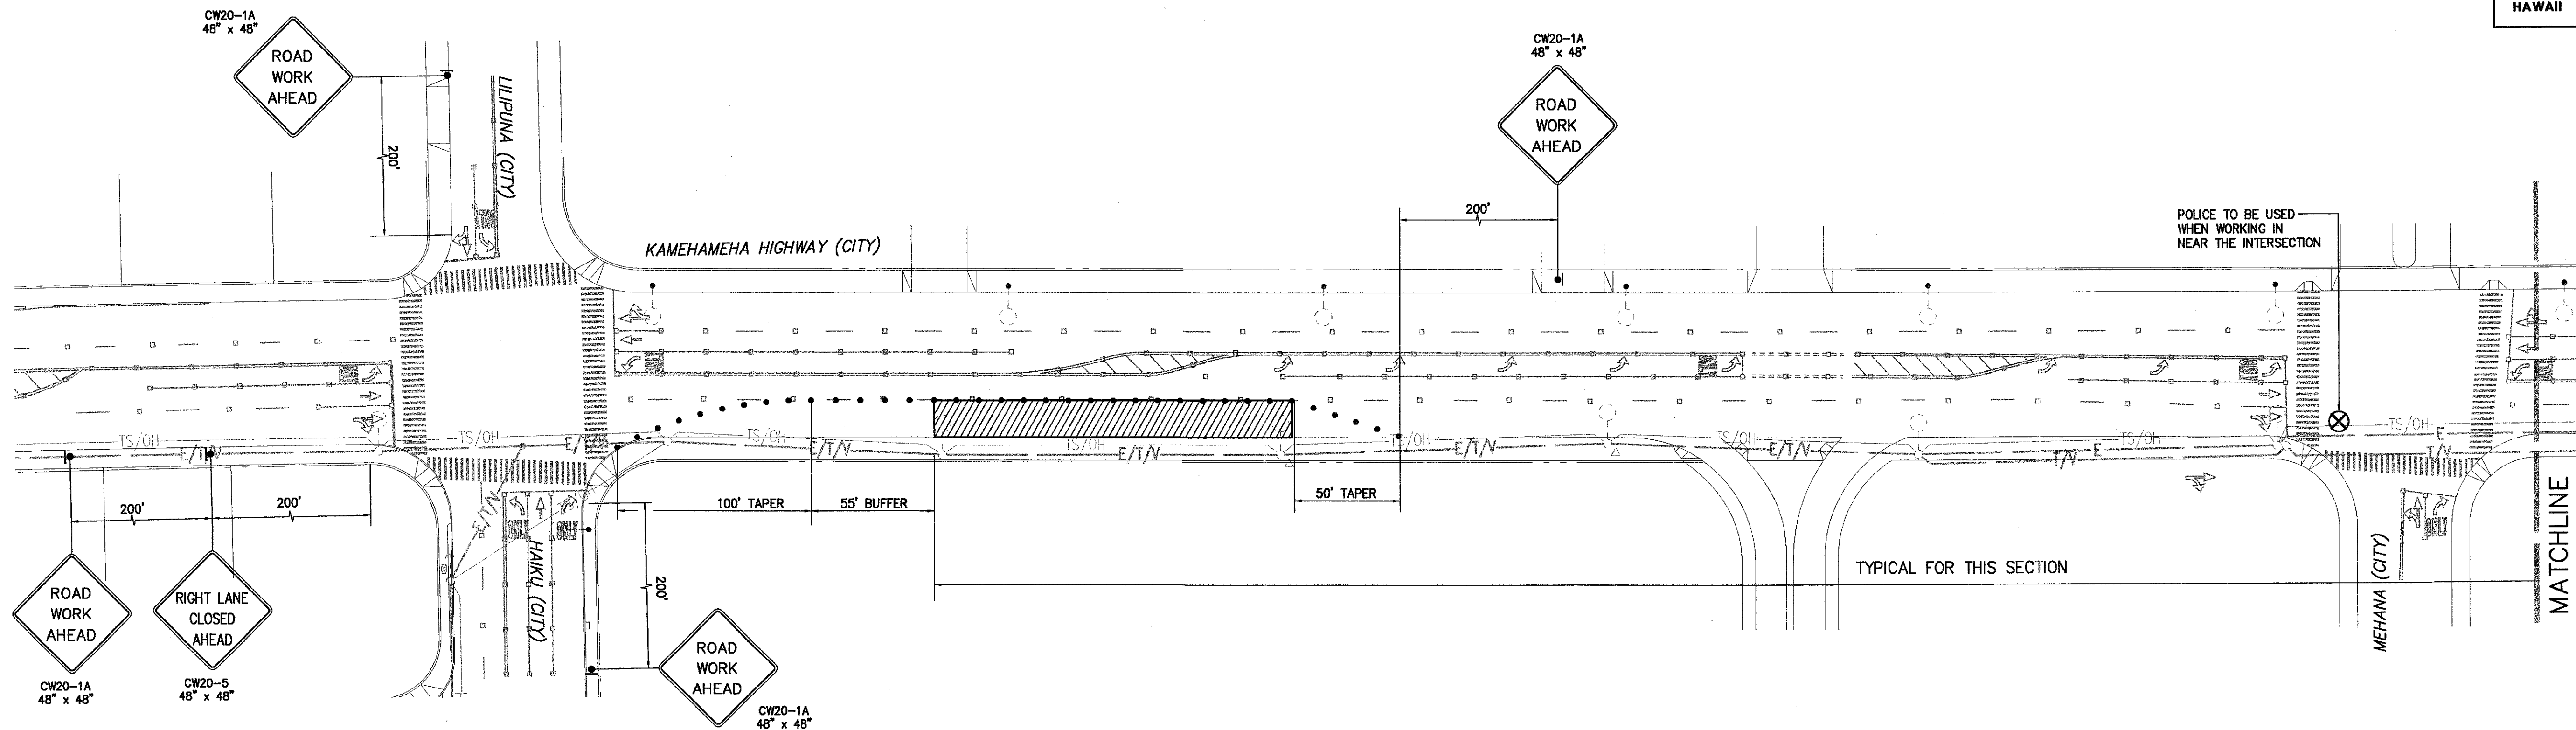

TRAFFIC CONTROL PLAN
(KAMEHAMEHA HWY.)-6

- LEGEND:
- CONSTRUCTION SIGN
 - CONES OR FLEXIBLE TUBULAR MARKERS
 - WORK AREA
 - DIRECTION OF TRAFFIC
 - FLAGMAN
 - POLICE OFFICER
 - FLASHING ARROW SIGNAL

REVISION	DATE	BRIEF	BY	APPROVED

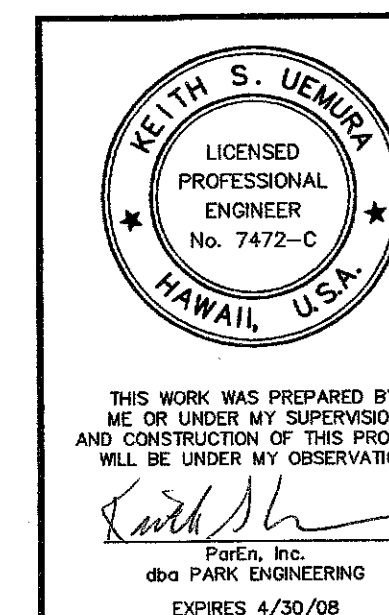

DEPARTMENT OF TRANSPORTATION SERVICES
CITY AND COUNTY OF HONOLULU
JOB NO. _____
COMPUTERIZED TRAFFIC CONTROL SYSTEM
PHASE 9
TRAFFIC CONTROL PLAN
KAMEHAMEHA HWY.
LILIPUNA/HAIKU TO LILIPUNA/KAHUPIPA
ENGINEER: TSW DATE: MARCH 2007
DRAFTSMAN: TSW SCALE: _____
CHK. BY: KSU REF: _____
APPROVED: _____ APPROVED: _____
DIRECTOR: _____ DIVISION ENGINEER: _____

APPROVED: _____ DATE: _____
CHIEF, TRAFFIC REVIEW BRANCH, DPP

FILE	PROJECT	FOLDER	NO.