



FED. ROAD DIST. NO.	STATE	FED. AID PROJ. NO.	FISCAL YEAR	SHEET NO.	TOTAL SHEETS
HAWAII	HAW.	STP-0001 (30)	2007	57	89

LEGEND:

- CONSTRUCTION SIGN
- CONES OR FLEXIBLE TUBULAR MARKERS
- WORK AREA
- DIRECTION OF TRAFFIC
- FLAGMAN
- POLICE OFFICER
- FLASHING ARROW SIGNAL

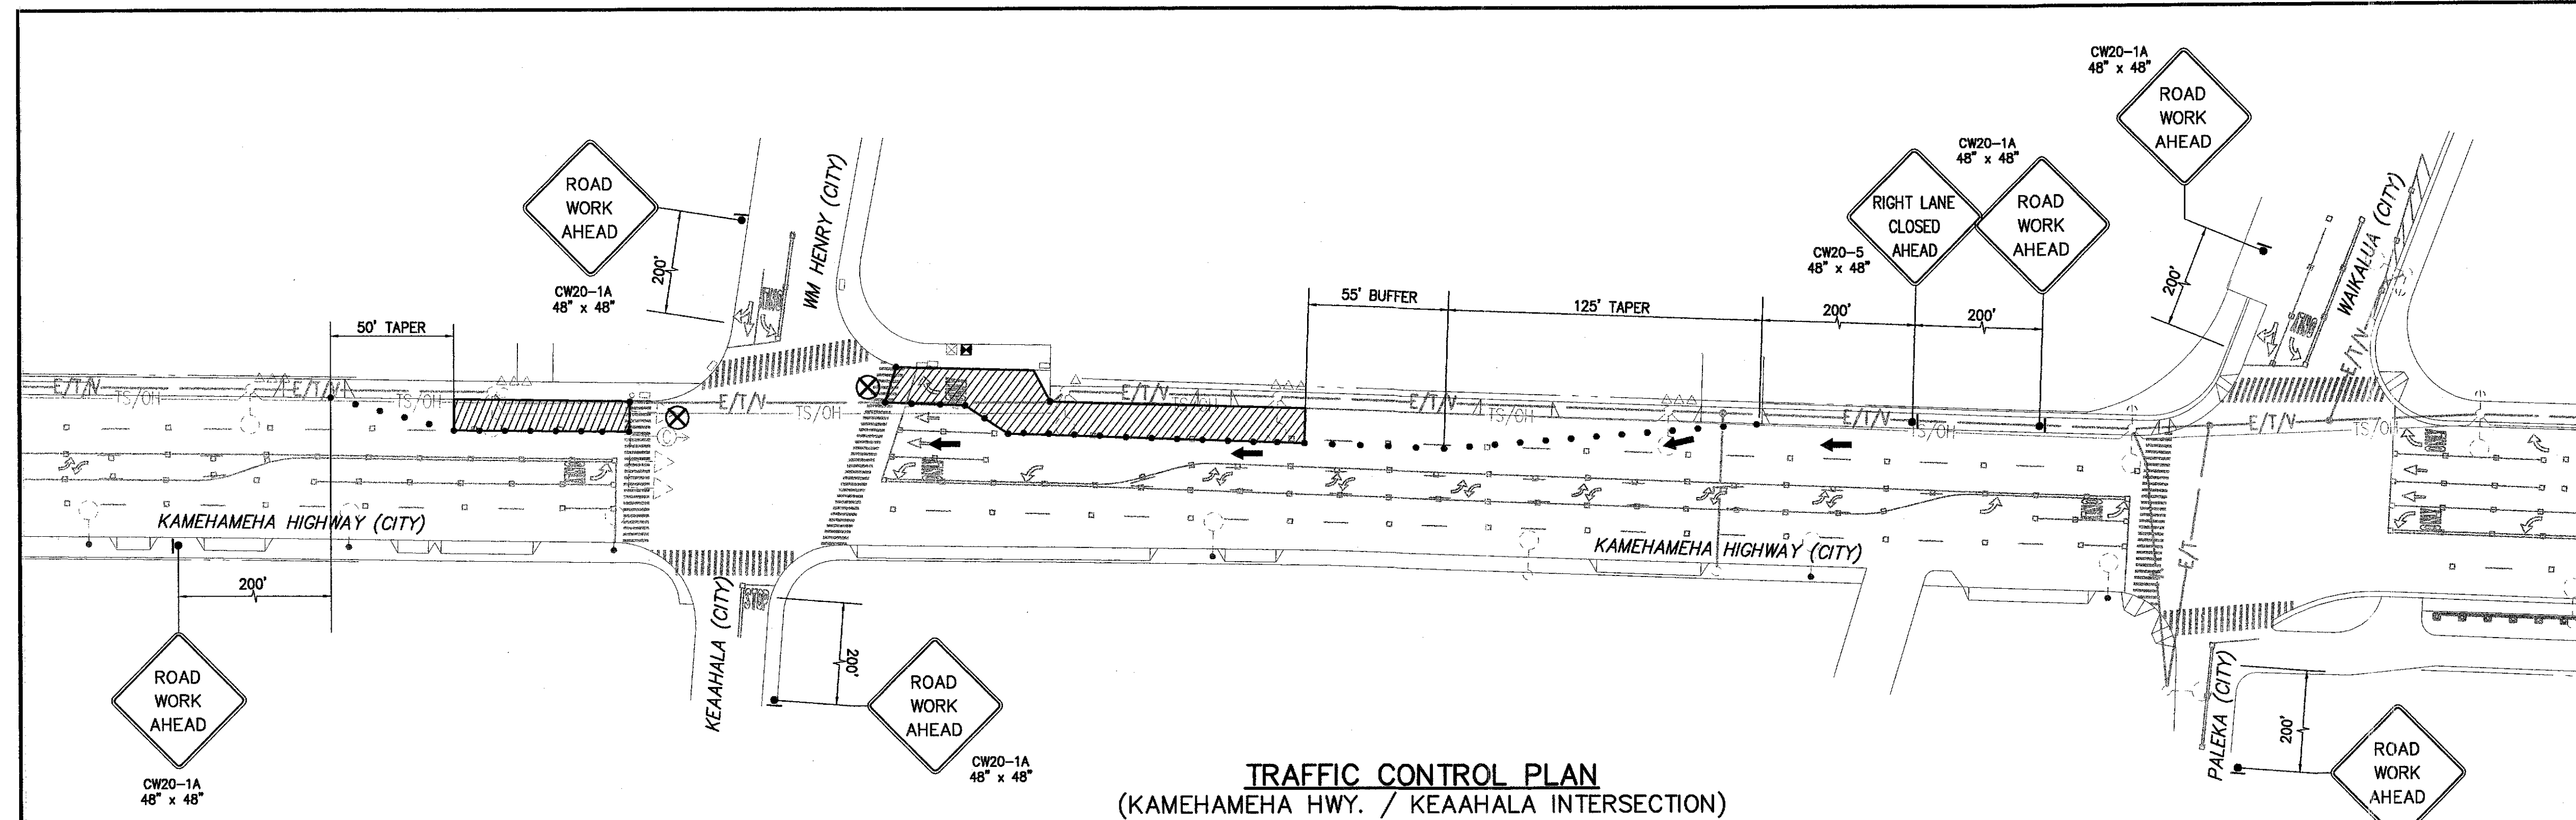

TRAFFIC CONTROL PLAN
(KAMEHAMEHA HWY. / KEAAHALA INTERSECTION)

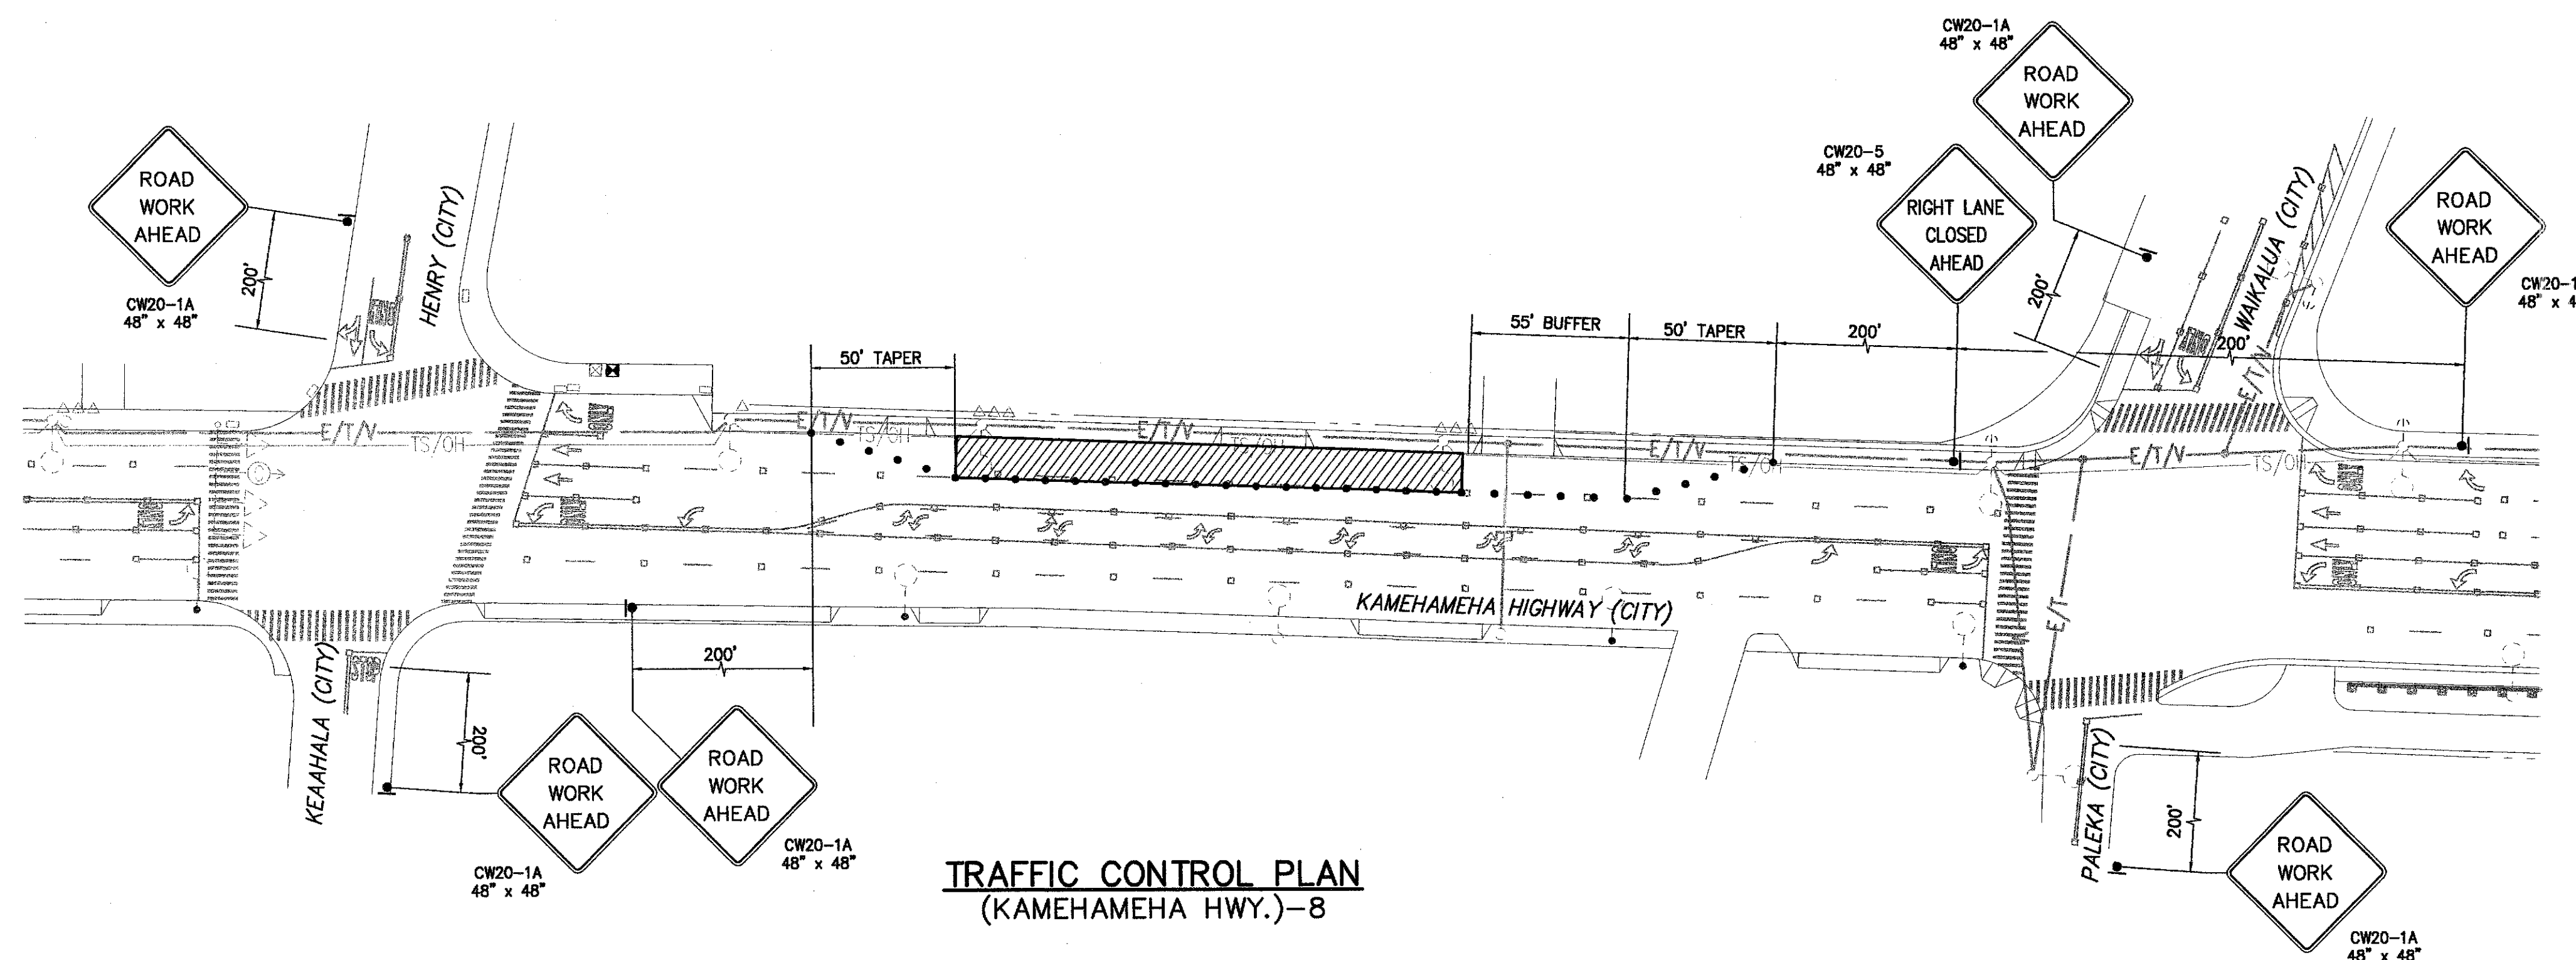


TRAFFIC CONTROL PLAN
(KAMEHAMEHA HWY.)-8

APPROVED:

DATE:

CHIEF, TRAFFIC REVIEW BRANCH, DPP

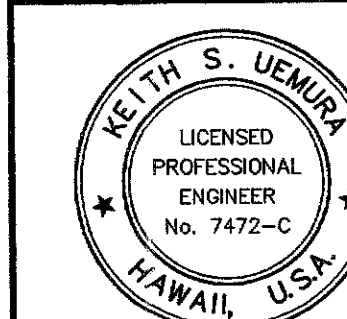

THIS WORK WAS PREPARED BY ME OR UNDER MY SUPERVISION AND CONSTRUCTION OF THIS PROJECT WILL BE UNDER MY OBSERVATION.
Keith S. Uemura
P.E., Inc.
800 PARK ENGINEERING
EXPIRES 4/30/08

REVISION	DATE	BRIEF	BY	APPROVED
----------	------	-------	----	----------

DEPARTMENT OF TRANSPORTATION SERVICES
CITY AND COUNTY OF HONOLULU
JOB NO.
COMPUTERIZED TRAFFIC CONTROL SYSTEM
PHASE 9

TRAFFIC CONTROL PLAN
KAMEHAMEHA HWY.
WM HENRY/KEAAHALA TO WAIKALUA/PALEKA
ENGINEER: TSW
DRAFTSMAN: TSW
CHK. BY: KSU
APPROVED: _____
DATE: MARCH 2007
SCALE: _____
REF: _____
APPROVED: _____
DIRECTOR: _____
DIVISION ENGINEER: _____