



FED. ROAD DIST. NO.	STATE	FED. AID PROJ. NO.	FISCAL YEAR	SHEET NO.	TOTAL SHEETS
HAWAII	HAW.	STP-0001 (30)	2007	71	89

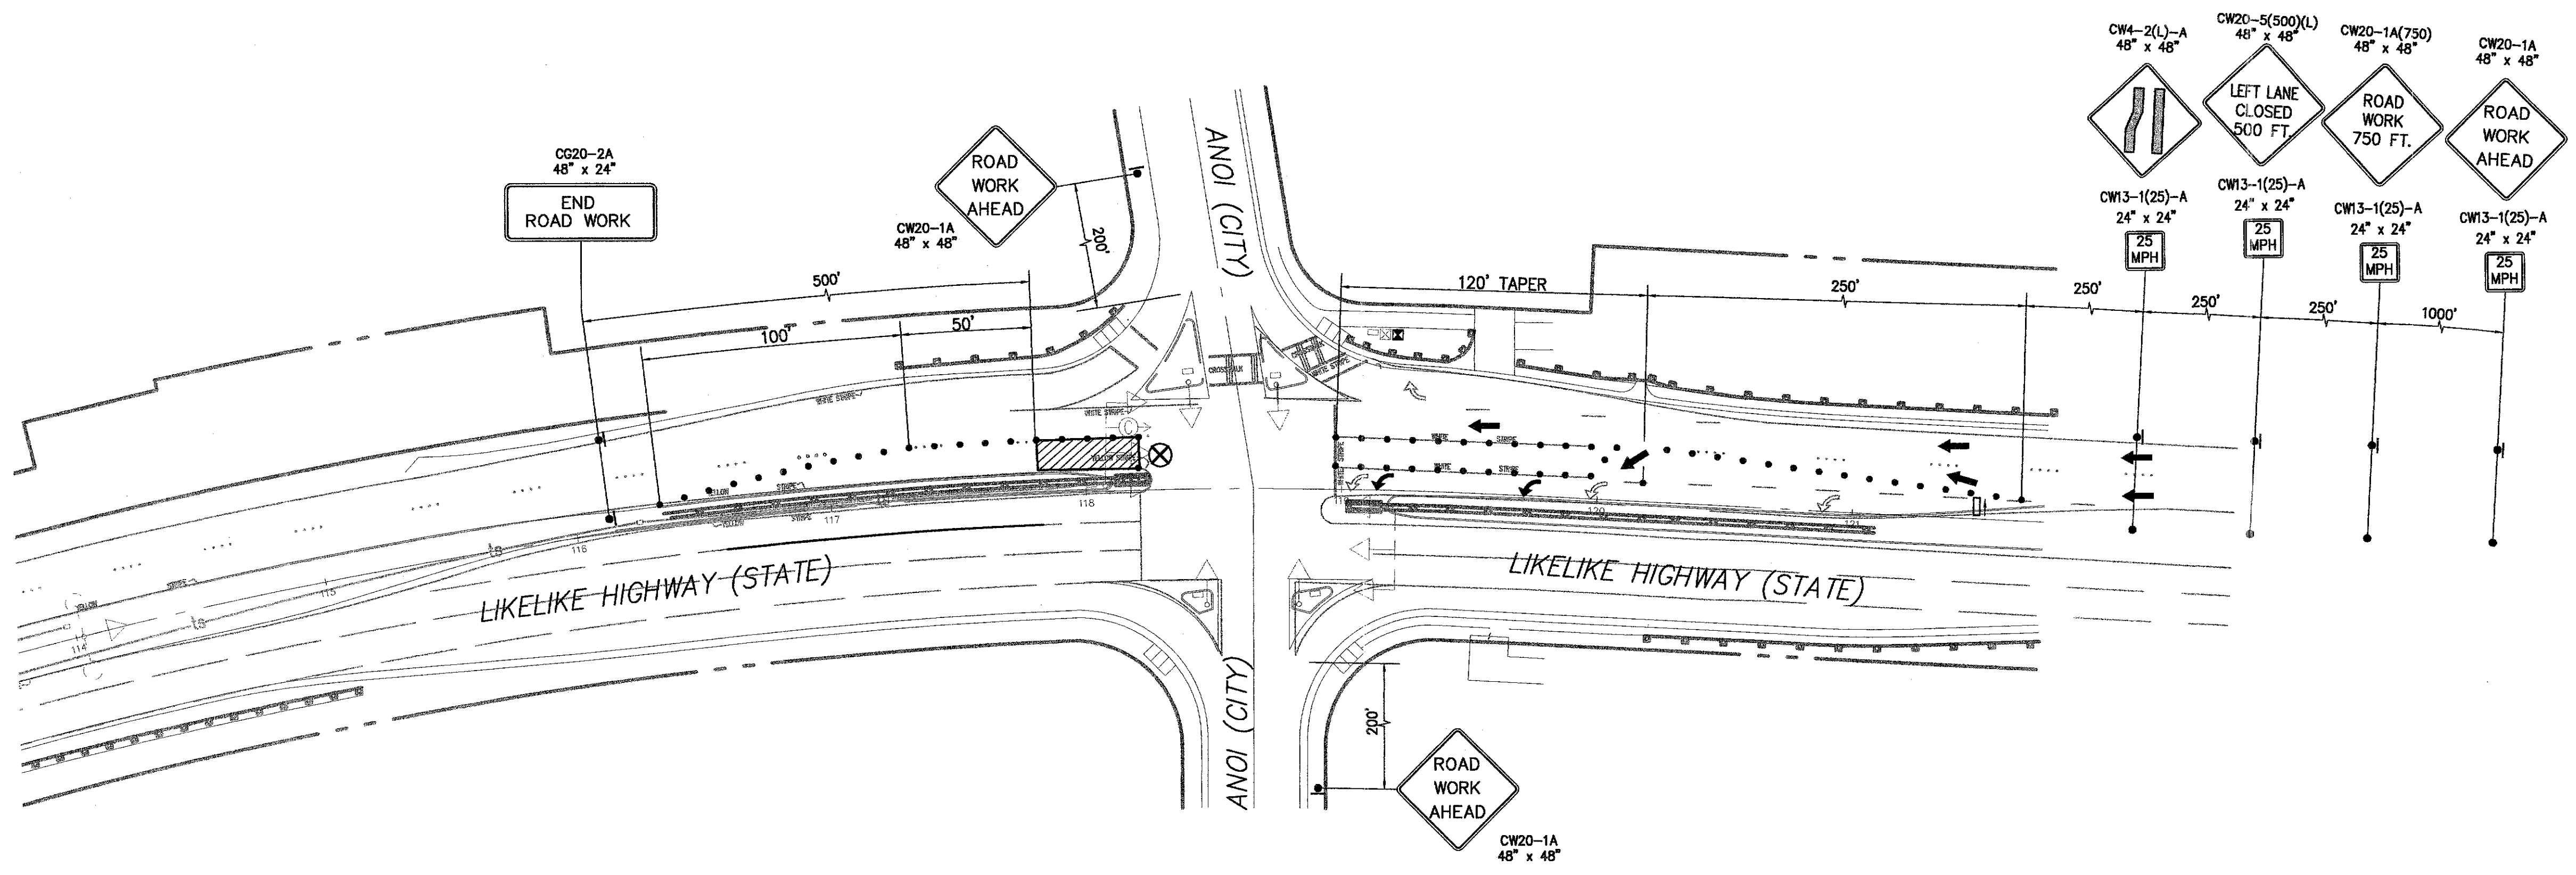


TRAFFIC CONTROL PLAN  
(LIKELIKE - ANOI INTERSECTION)-1

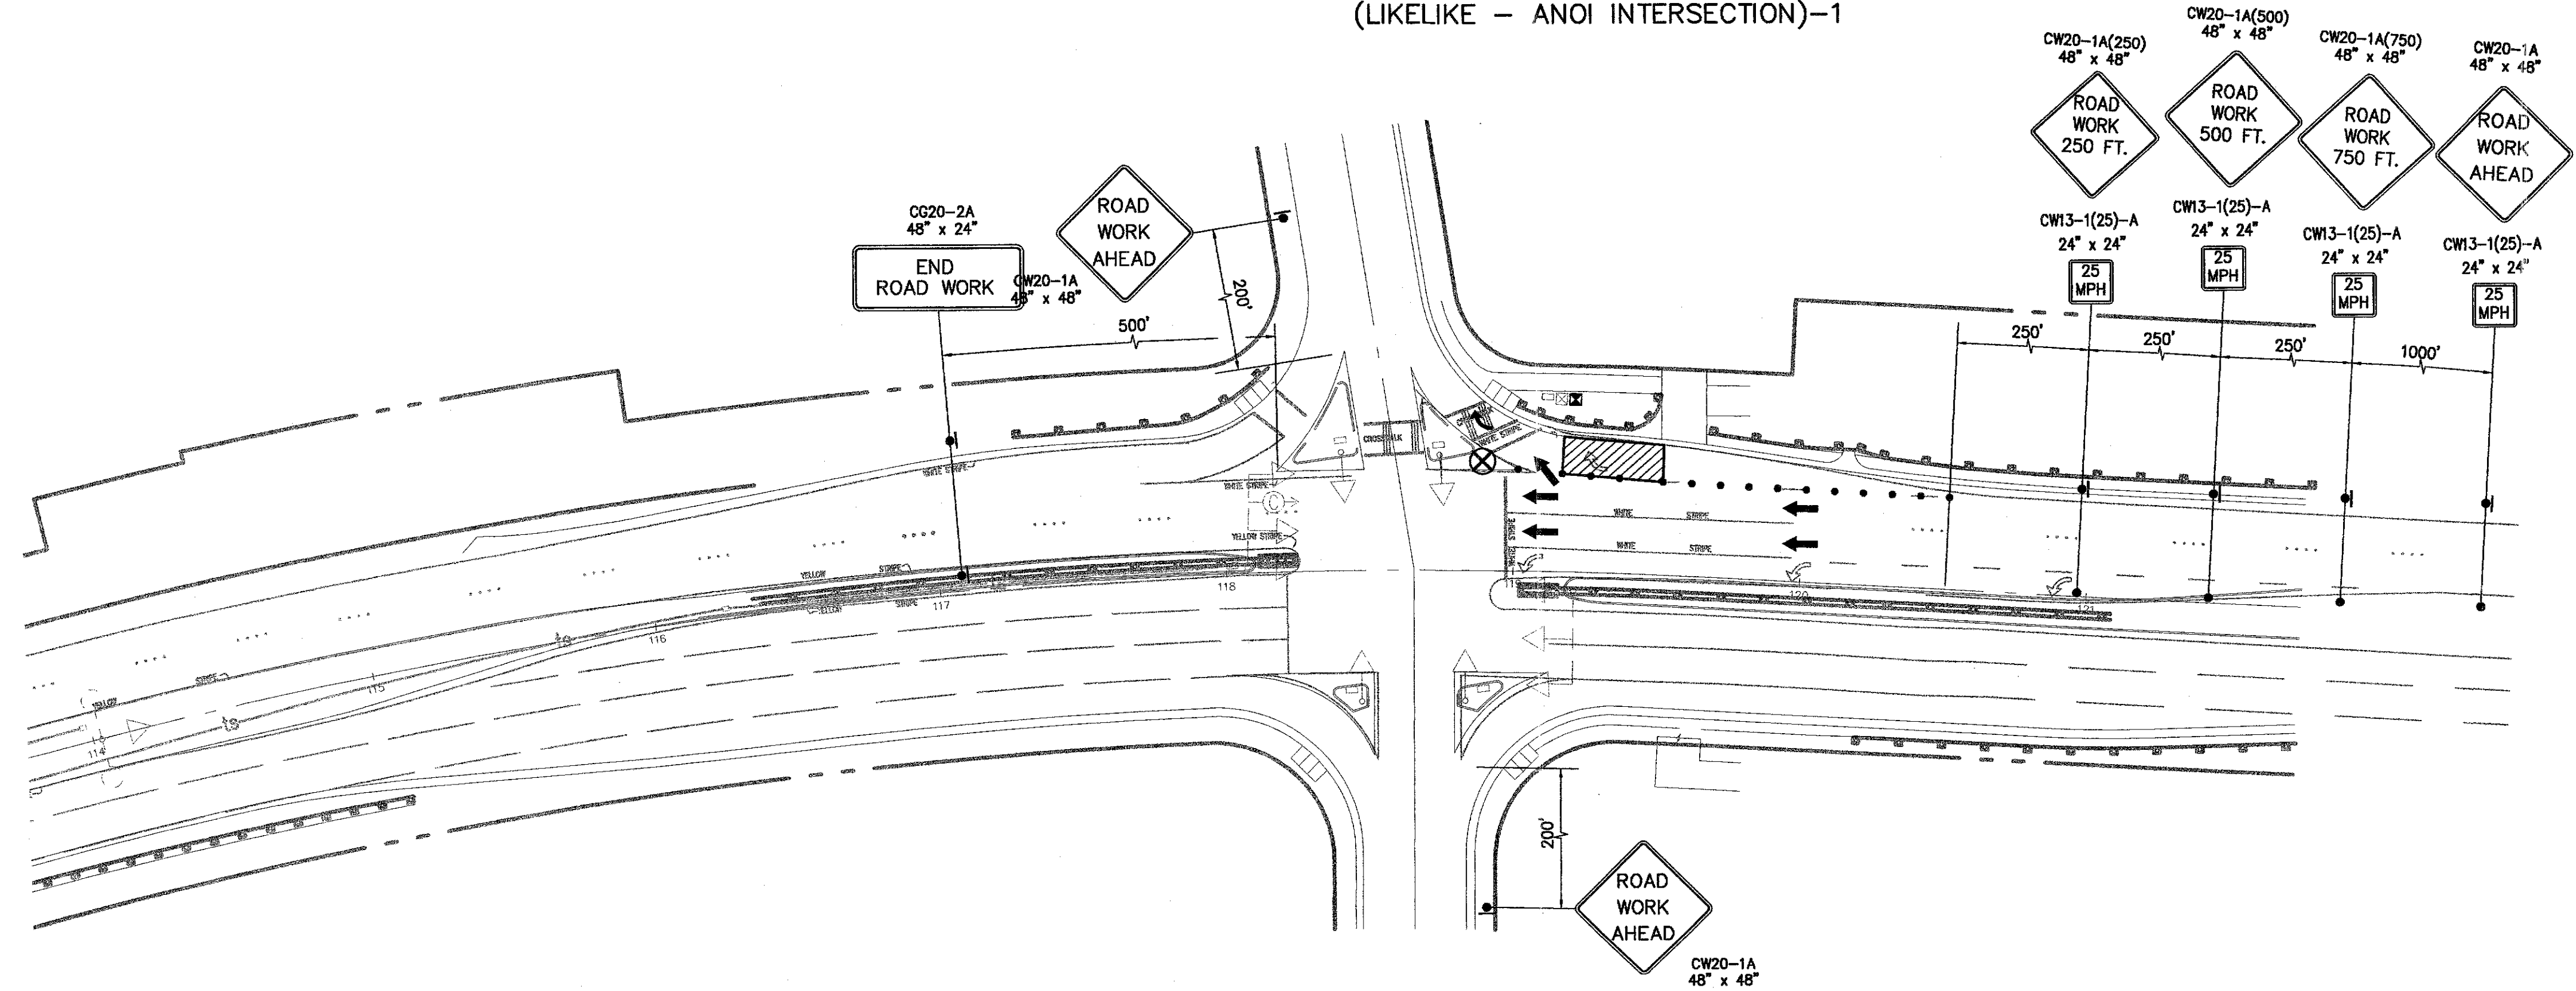

TRAFFIC CONTROL PLAN  
(LIKELIKE - ANOI INTERSECTION)-2

- LEGEND:
- CONSTRUCTION SIGN
  - CONES OR FLEXIBLE TUBULAR MARKERS
  - WORK AREA
  - DIRECTION OF TRAFFIC
  - FLAGMAN
  - POLICE OFFICER
  - FLASHING ARROW SIGNAL

REVISION	DATE	BRIEF	BY	APPROVED

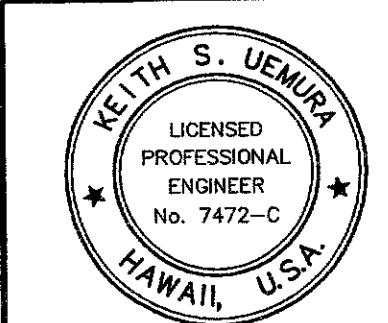

THIS WORK WAS PREPARED BY ME OR UNDER MY SUPERVISION AND CONSTRUCTION OF THIS PROJECT WILL BE UNDER MY OBSERVATION

*Keith S. Uemura*

PURVIS, INC.  
dba PARK ENGINEERING  
EXPIRES 4/30/08

DEPARTMENT OF TRANSPORTATION SERVICES  
CITY AND COUNTY OF HONOLULU  
JOB NO.  
COMPUTERIZED TRAFFIC CONTROL SYSTEM  
PHASE 9  
TRAFFIC CONTROL PLAN  
LIKELIKE - ANOI INTERSECTION

ENGINEER TSW DATE MARCH 2007  
DRAFTSMAN TSW SCALE  
CHK. BY KSU REF.  
APPROVED: APPROVED:  
DIRECTOR DIVISION ENGINEER

APPROVED: DATE:

CHIEF, TRAFFIC REVIEW BRANCH, DPP