



PLAN	DATE	BY
SURVISED		
NOTED		
NOTE BOOK		
ALIGNMENT CHECKED		
RT. OF WAY CHECKED		
NO.		

PROFILE	DATE	BY
SURVISED		
NOTED		
NOTE BOOK		
GRADES CHECKED		
8. M.S. NOTED		
STRUCTURE NOTATIONS CH'VD.		
NO.		

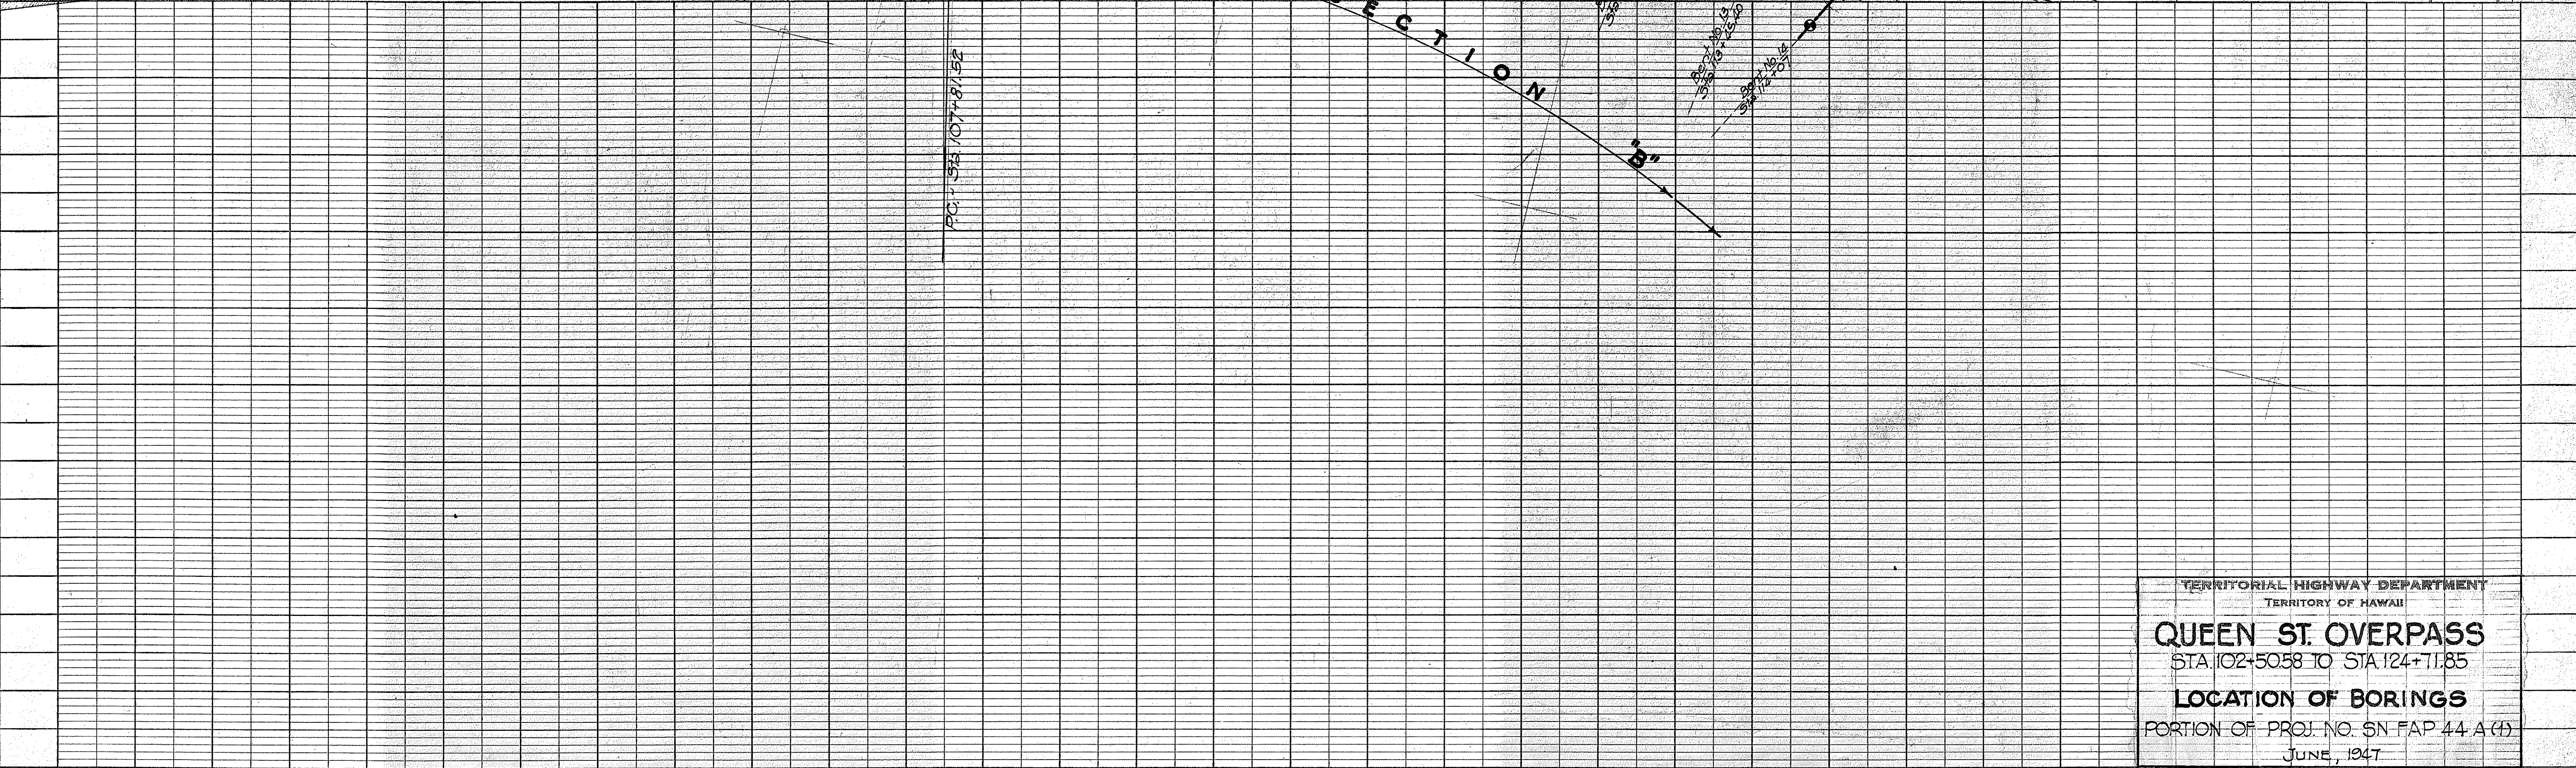

TERRITORIAL HIGHWAY DEPARTMENT
TERRITORY OF HAWAII
QUEEN ST. OVERPASS
STA. 102+50.58 TO STA. 124+71.85
LOCATION OF BORINGS
PORTION OF PROJ. NO. SN FAP 44 A(1)
JUNE, 1947

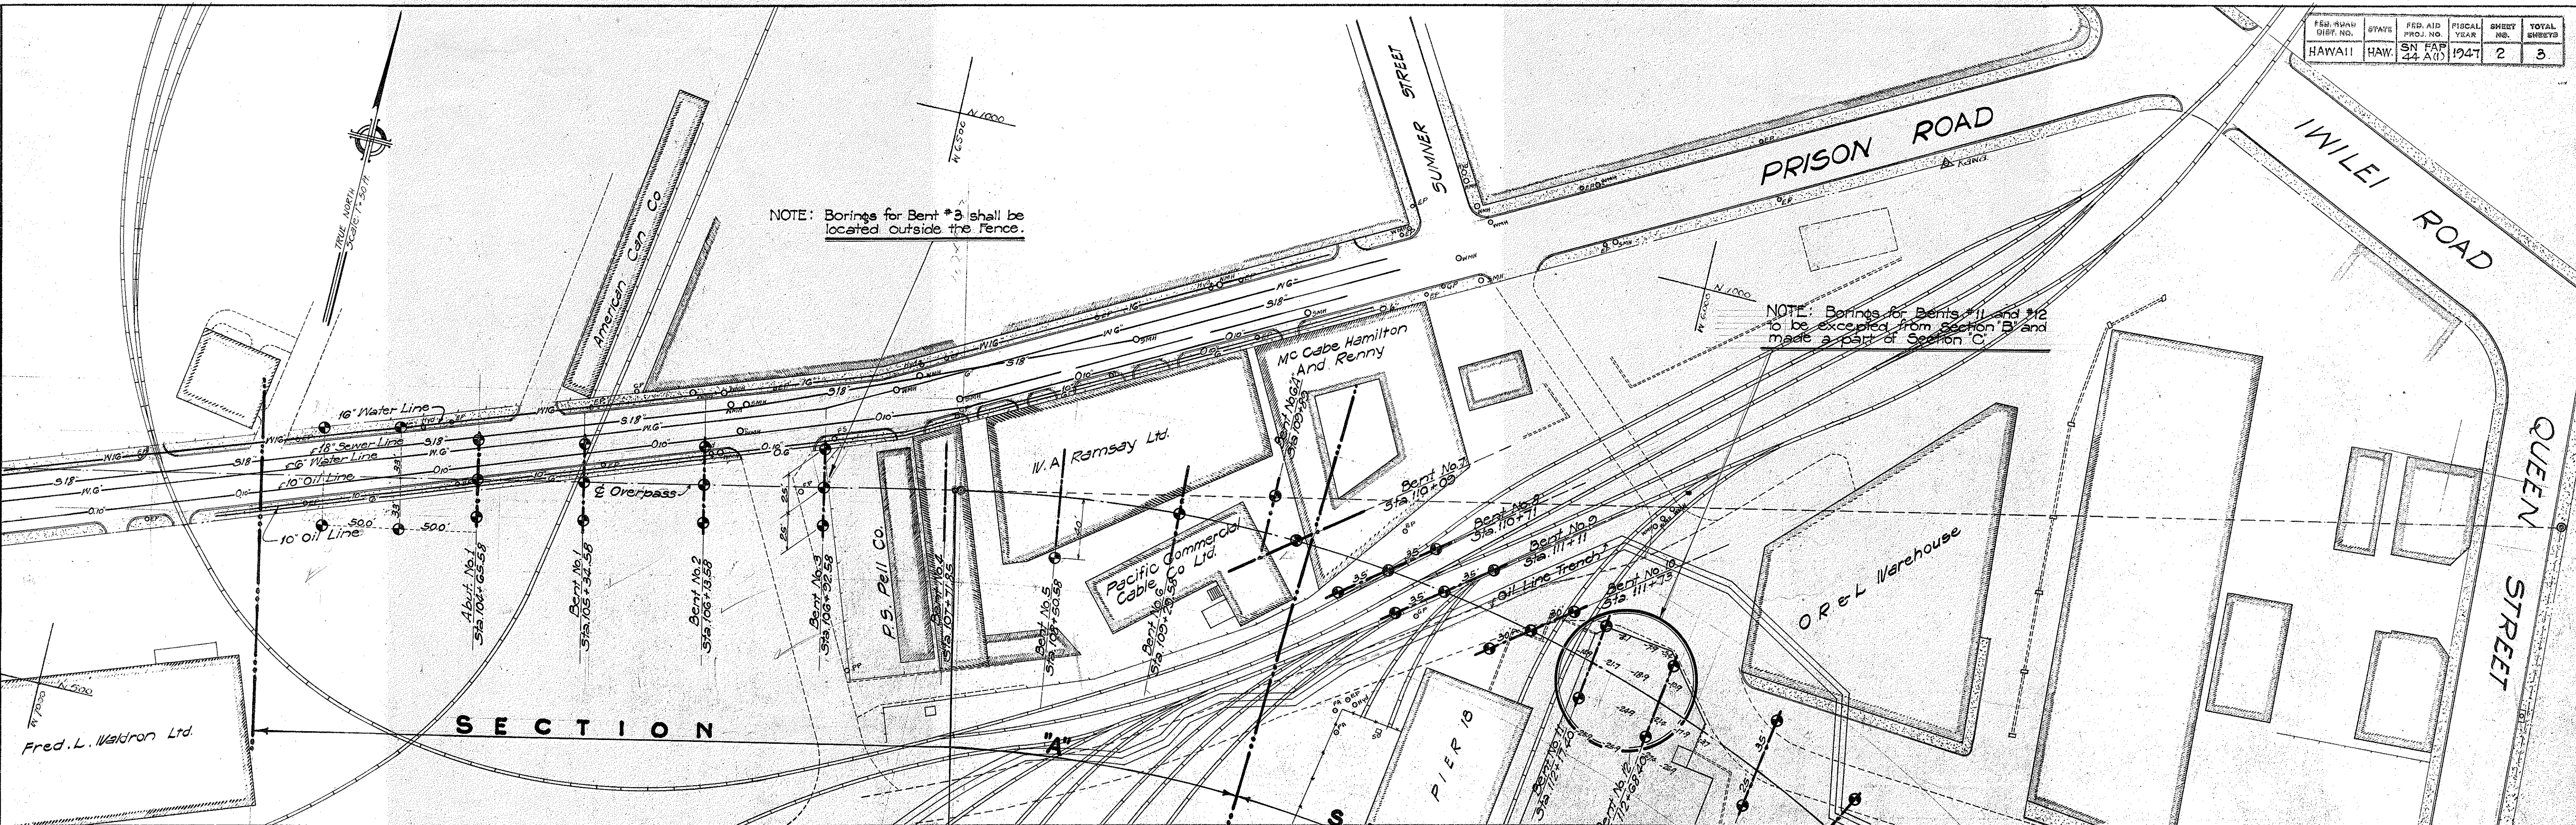