
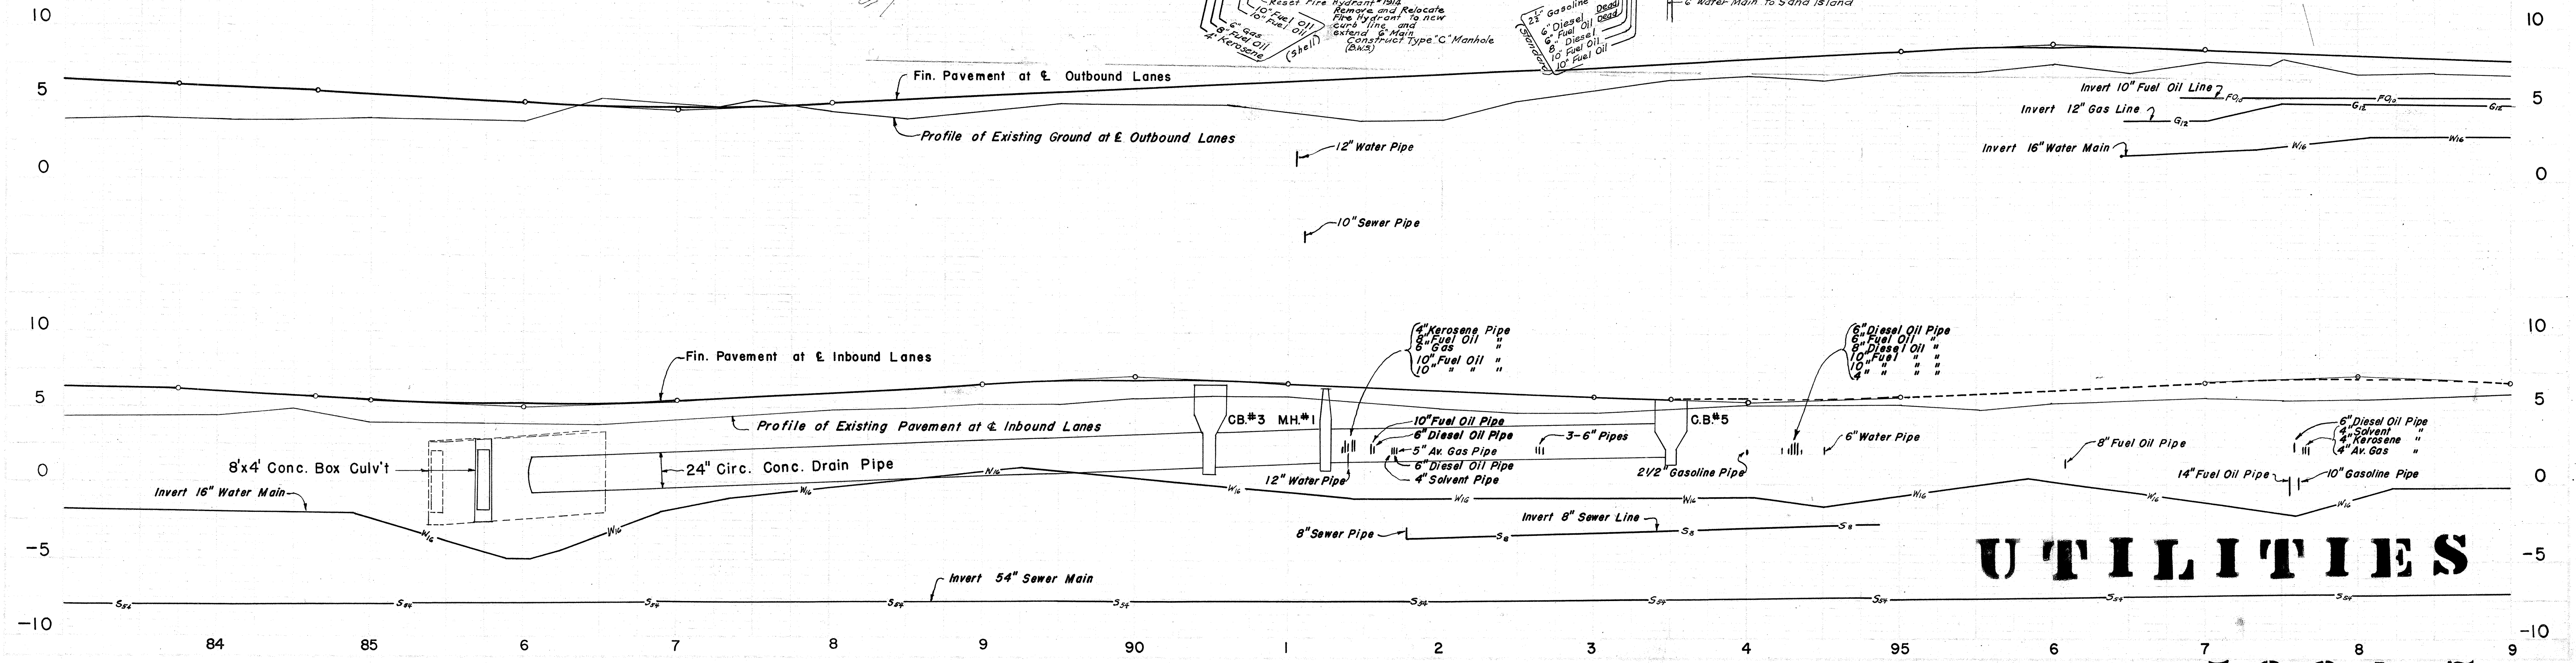
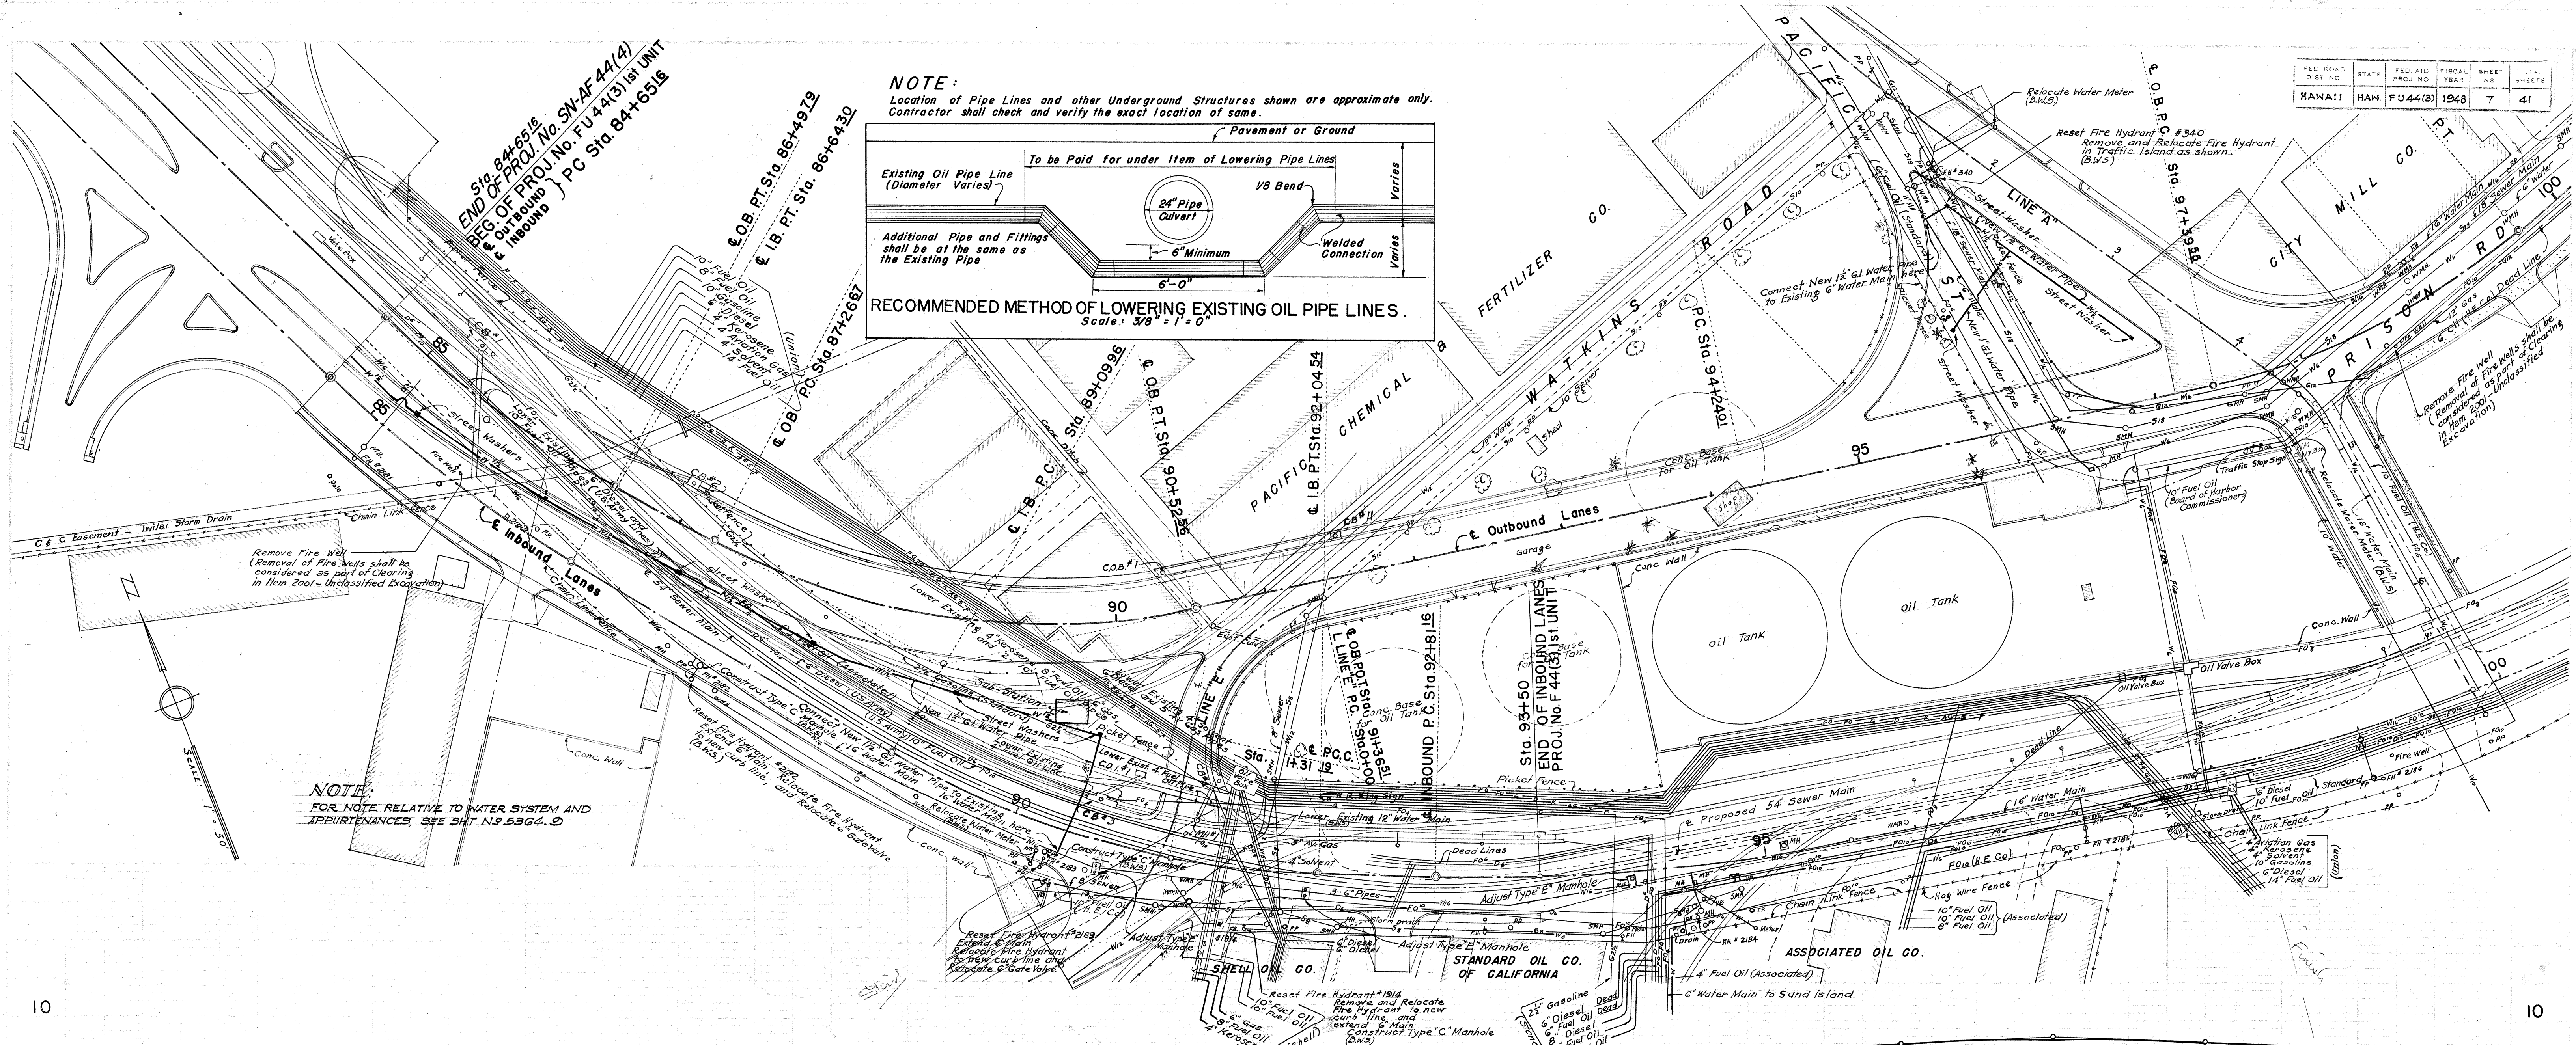


FED. ROAD DIST. NO.	STATE	FED. AID PROJ. NO.	FISCAL YEAR	SHEET NO.	SHEETS
HAWAII	HAW.	FU 44(3)	1948	7	41



NOTE:
Location of Pipe Lines and other Underground Structures shown are approximate only. Contractor shall check and verify the exact location of same.


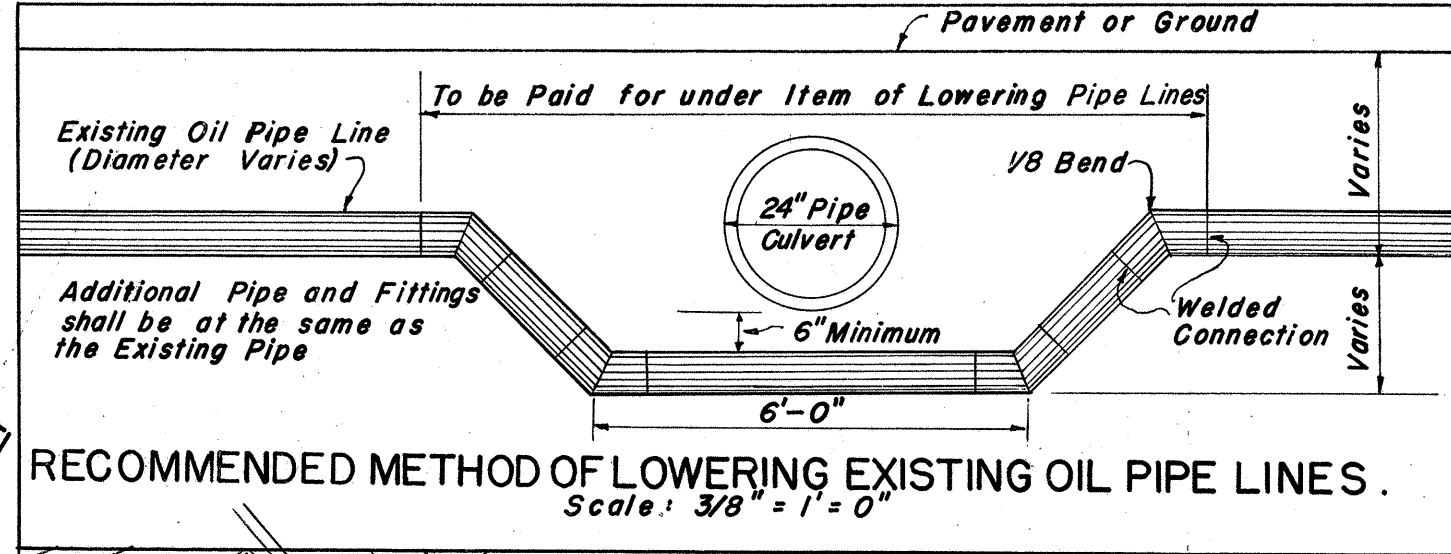


UTILITIES

5364.7

FED. FUND DIST. NO.	STATE	FED. AID PROJ. NO.	FISCAL YEAR	SHEET NO.	TOTAL SHEETS
HAWAII	HAW.	FU 44(3)	1948	8	41

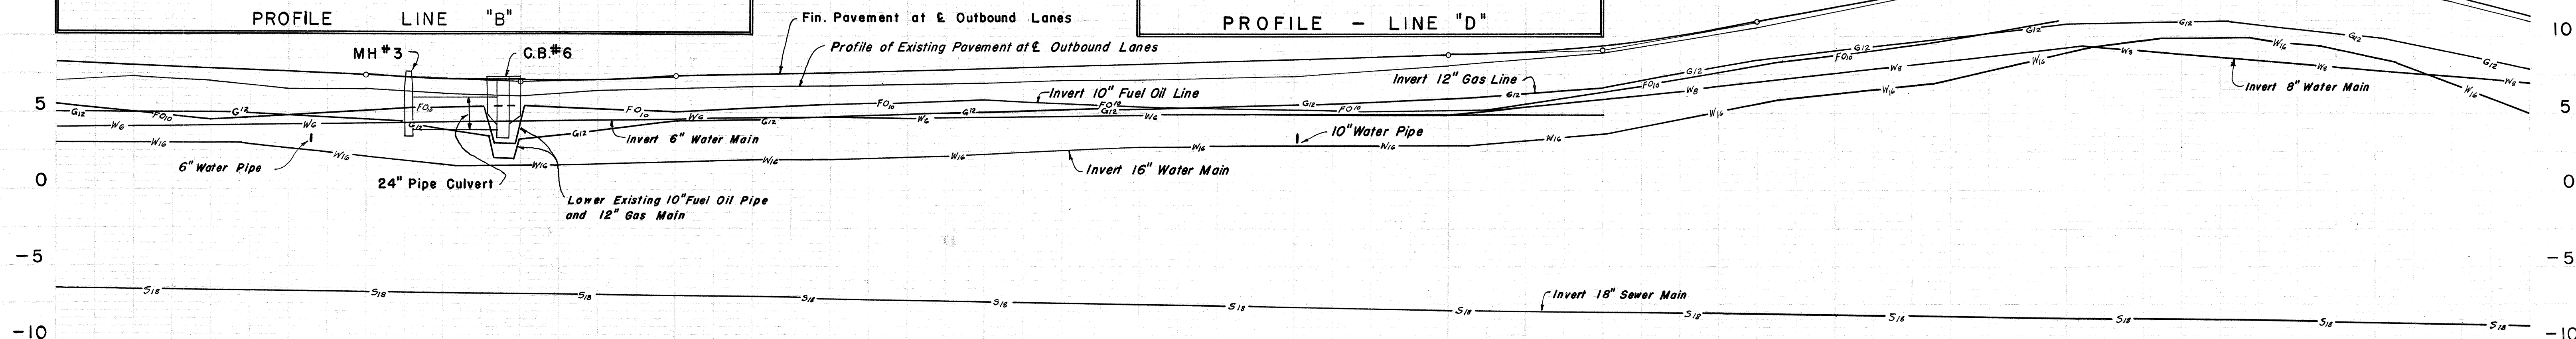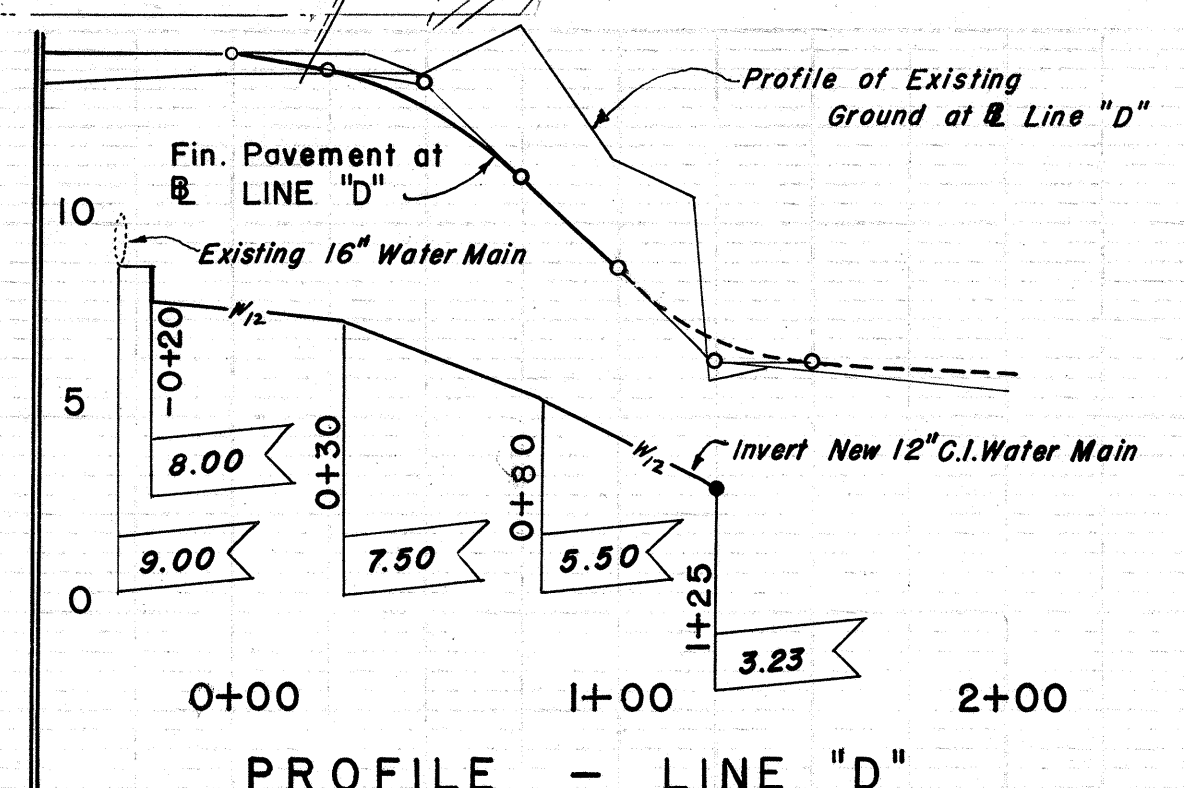

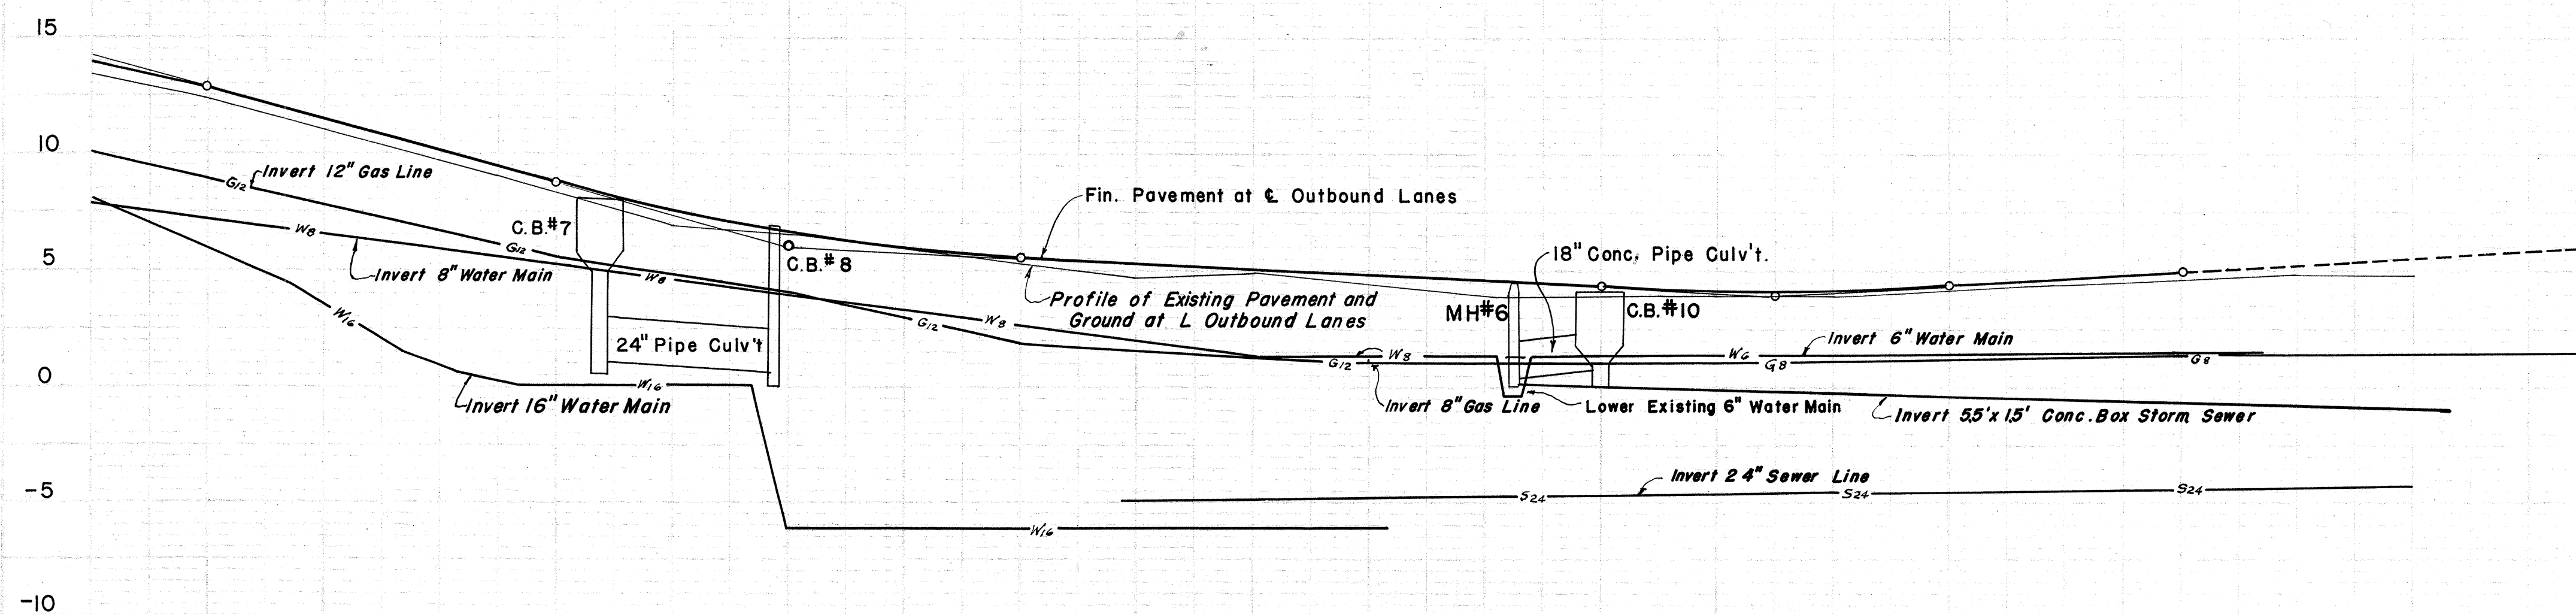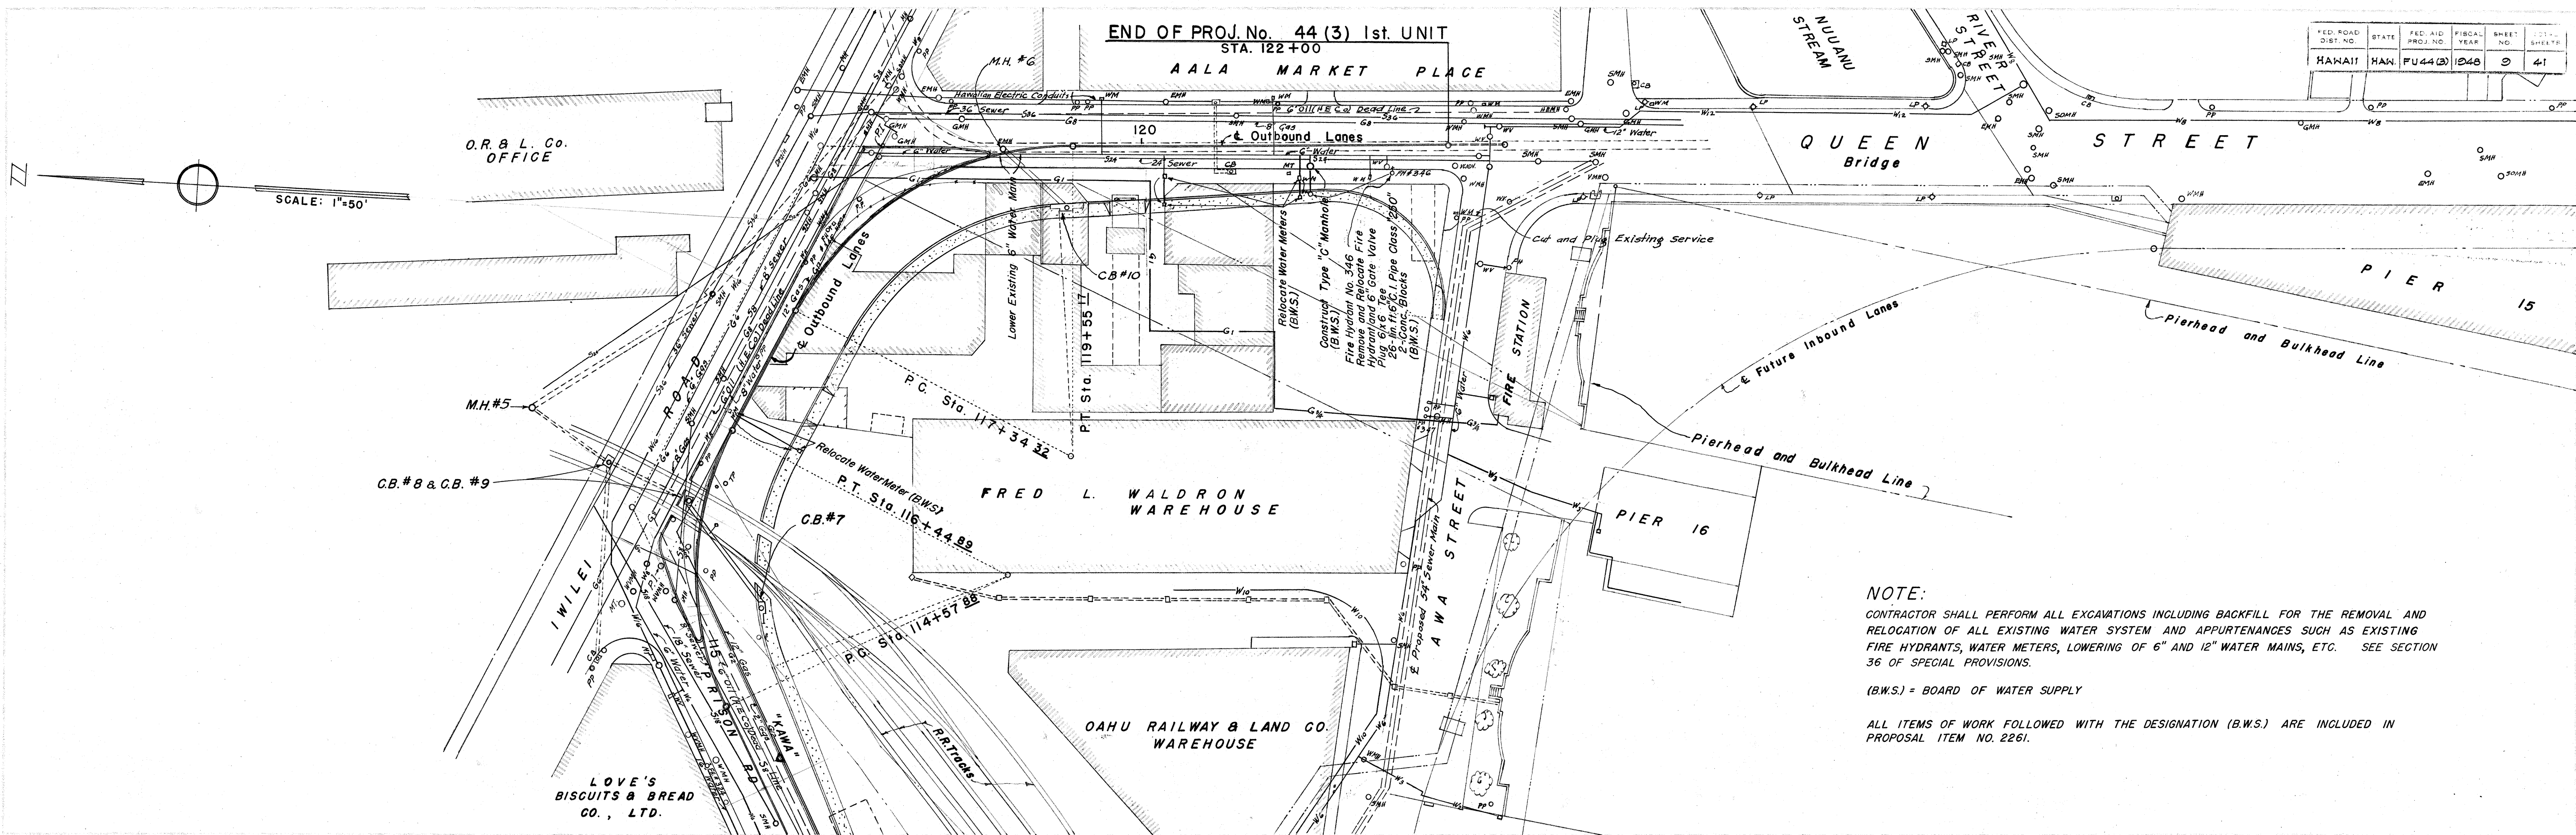

UTILITIES

5364.9