



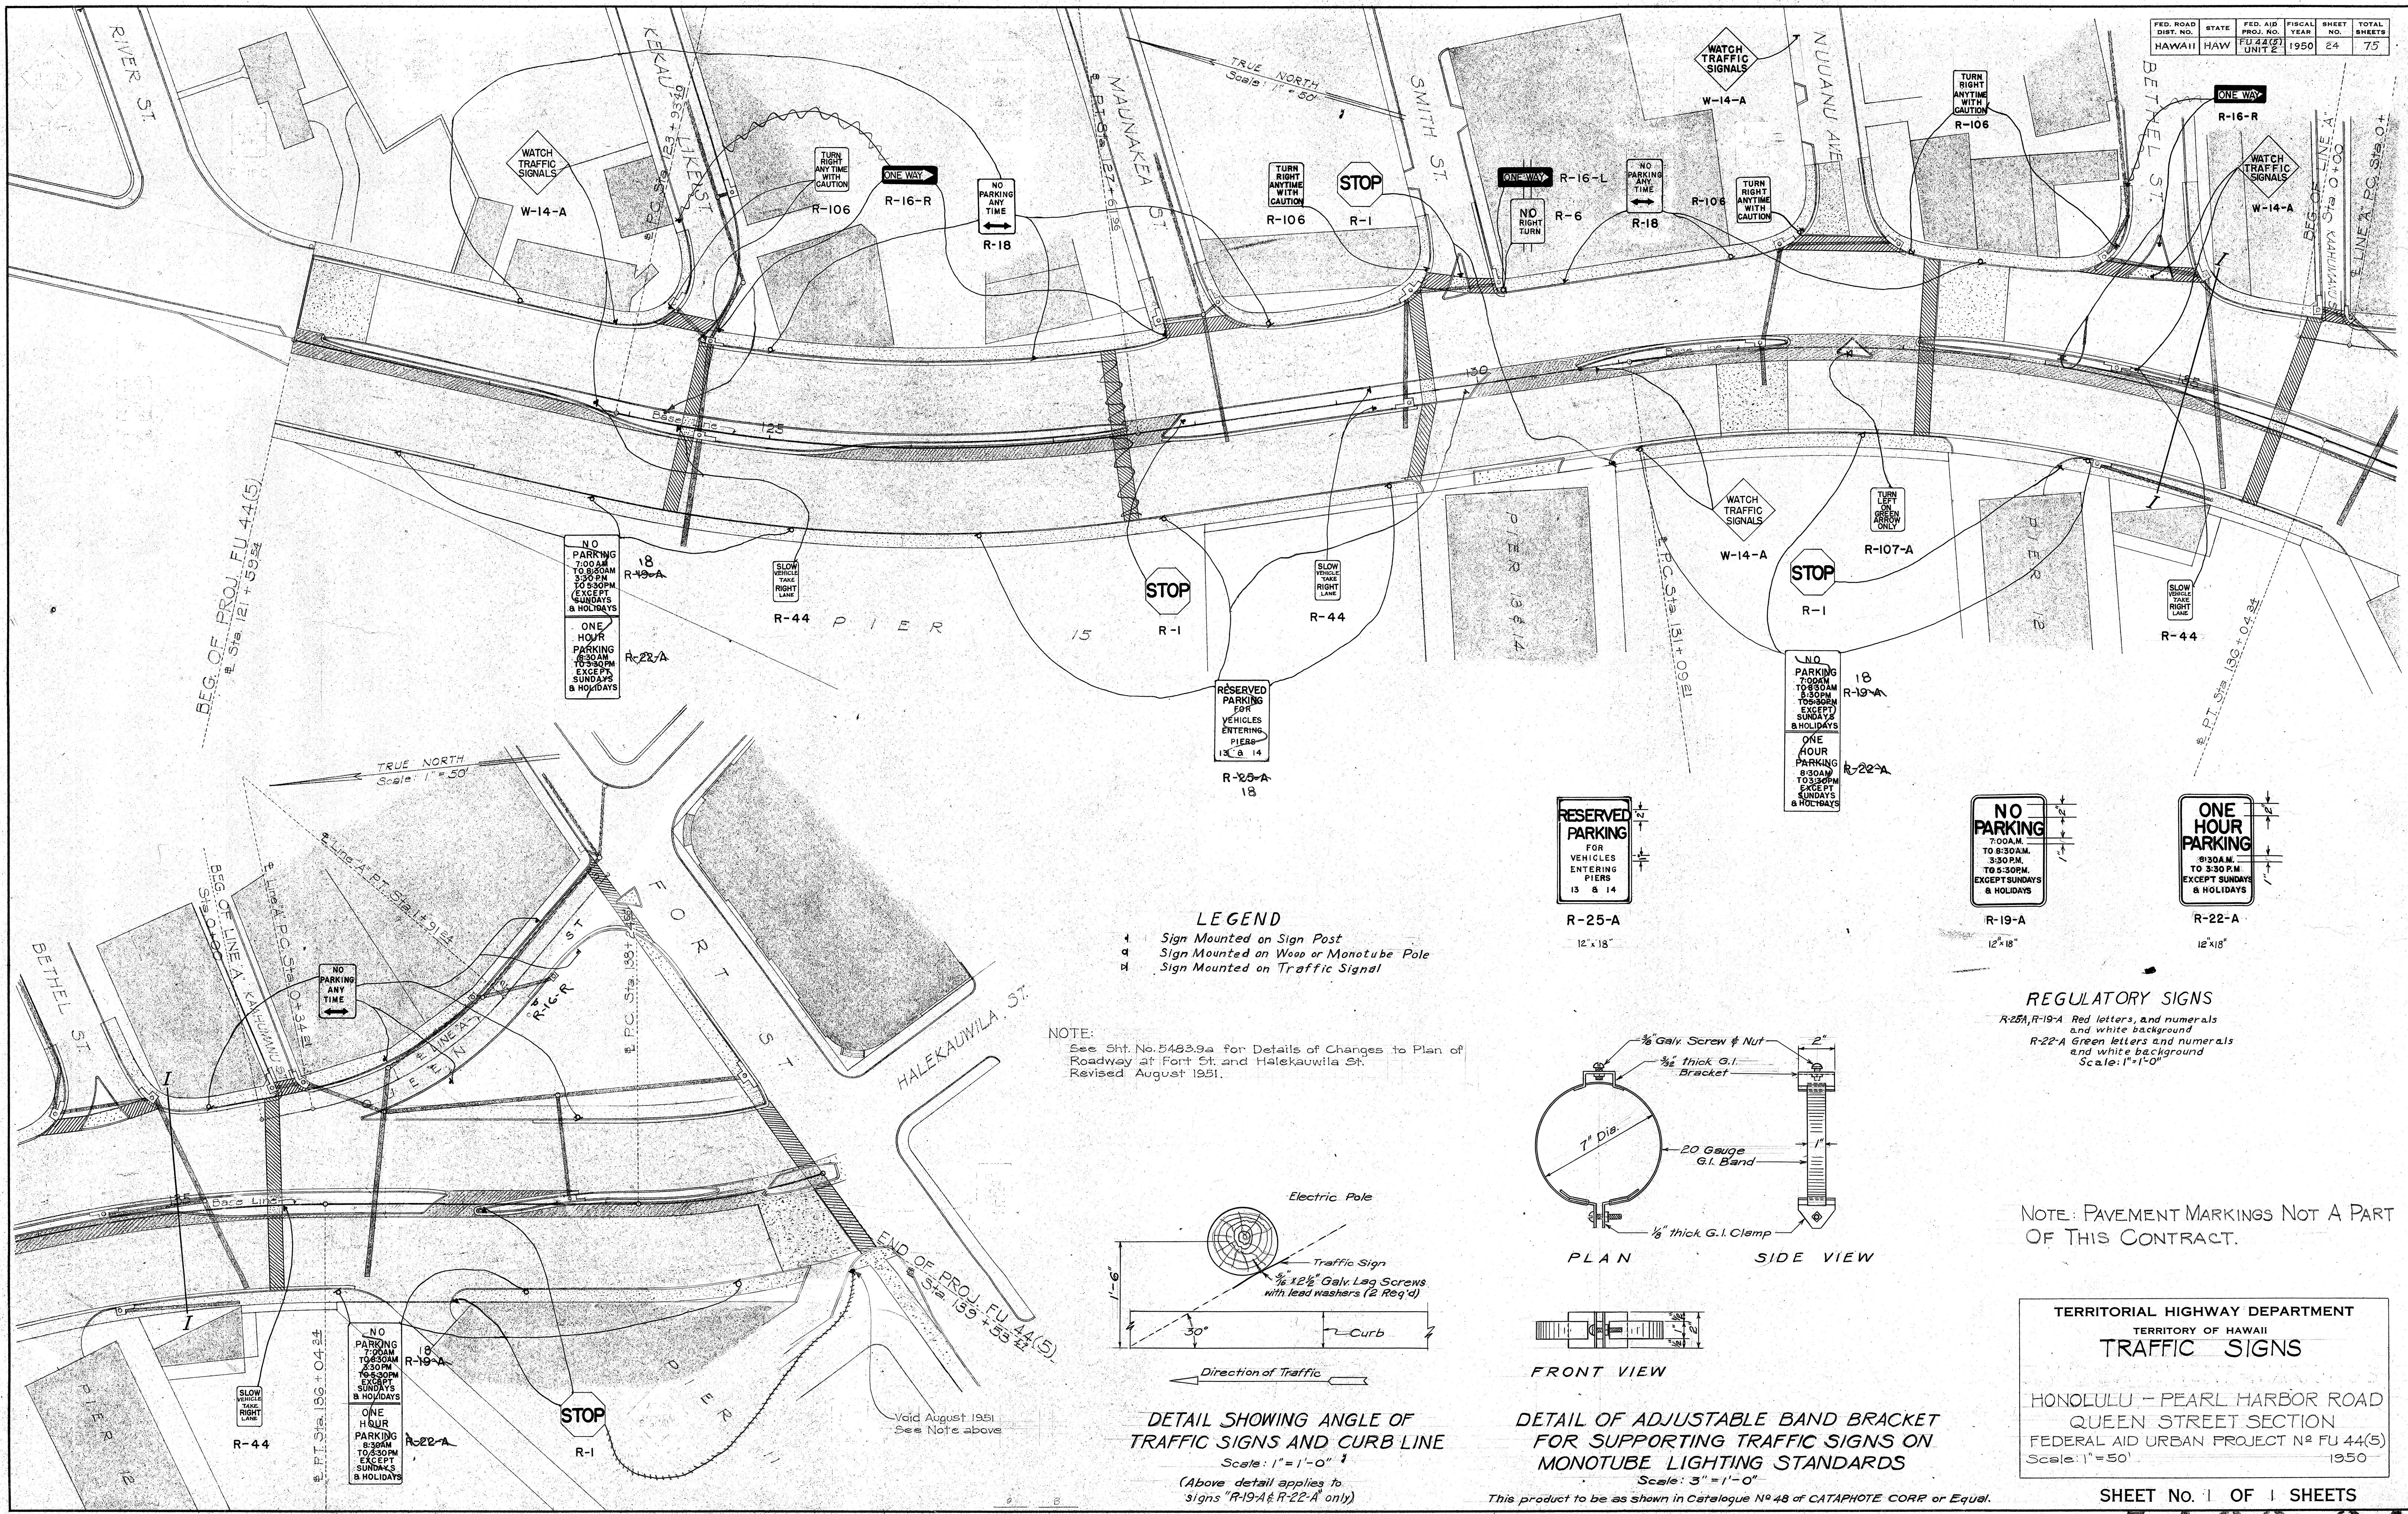


LEGEND

1 Sign Mounted on Sign Post
 2 Sign Mounted on Wood or Monotube Pole
 3 Sign Mounted on Traffic Signal


NOTE:
 See Sht. No. 5483.9a for Details of Changes to Plan of Roadway at Fort St. and Halekauwila St.
 Revised August 1951.

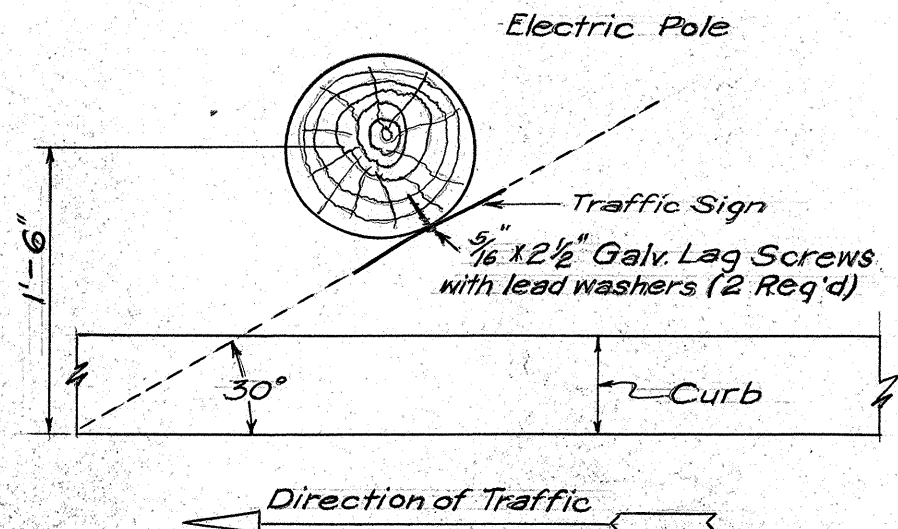

DETAIL SHOWING ANGLE OF TRAFFIC SIGNS AND CURB LINE
 Scale: 1" = 1'-0"
 (Above detail applies to signs "R-19-A" & "R-22-A" only)

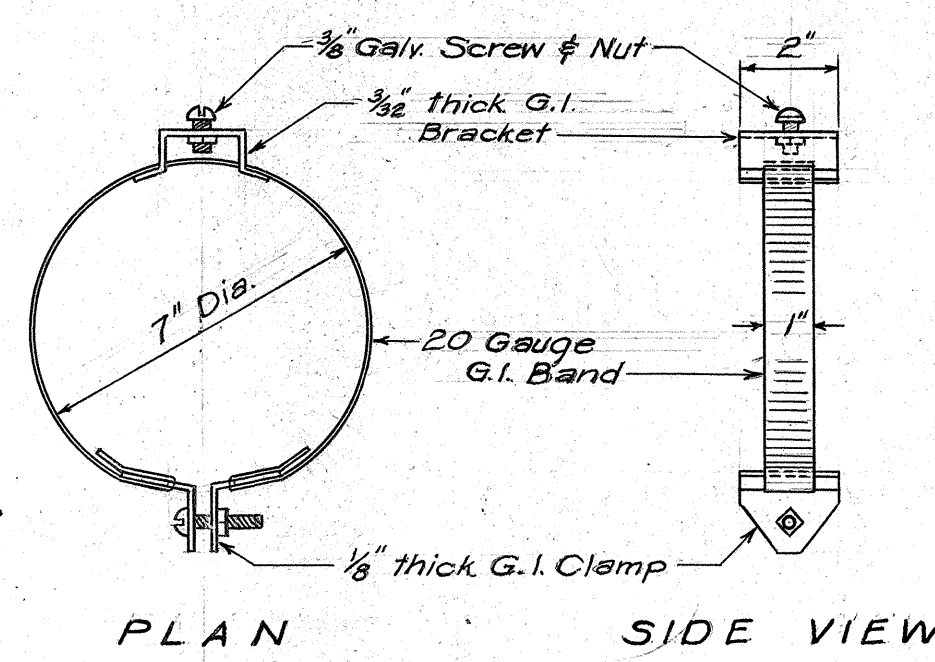

DETAIL OF ADJUSTABLE BAND BRACKET FOR SUPPORTING TRAFFIC SIGNS ON MONOTUBE LIGHTING STANDARDS
 Scale: 3" = 1'-0"

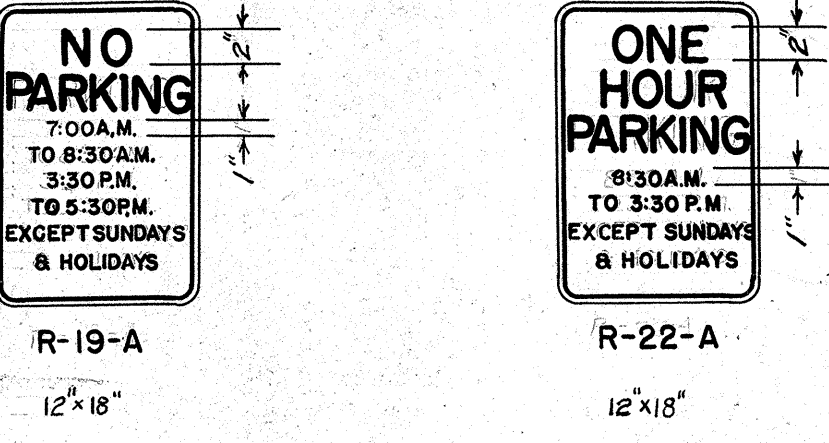


REGULATORY SIGNS
 R-25-A, R-19-A Red letters, and numerals and white background
 R-22-A Green letters and numerals and white background
 Scale: 1" = 1'-0"

NOTE: PAVEMENT MARKINGS NOT A PART OF THIS CONTRACT.

TERRITORIAL HIGHWAY DEPARTMENT
 TERRITORY OF HAWAII
TRAFFIC SIGNS


HONOLULU - PEARL HARBOR ROAD
 QUEEN STREET SECTION
 FEDERAL AID URBAN PROJECT NO. FU 44(5)
 Scale: 1" = 50' 1950

Black Letters on "Highway Yellow" Background White Reflectors

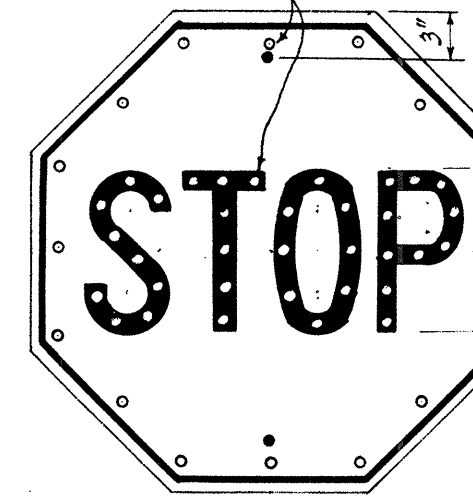


R-1
30" x 30"


Black Letters on White Background

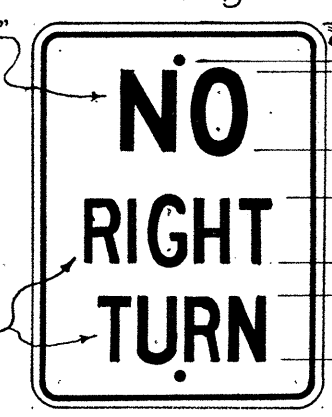


R-6
18" x 24"

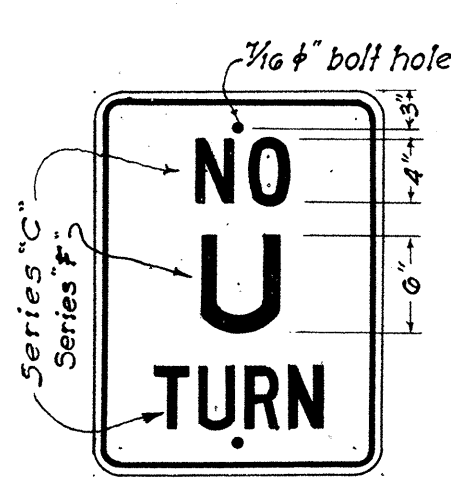


R-8
18" x 24"

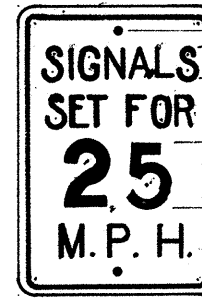


R-10
12" x 18"

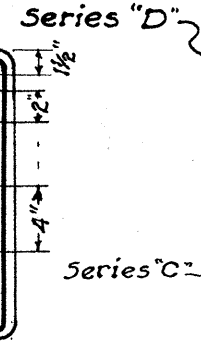


R-11
20" x 24"

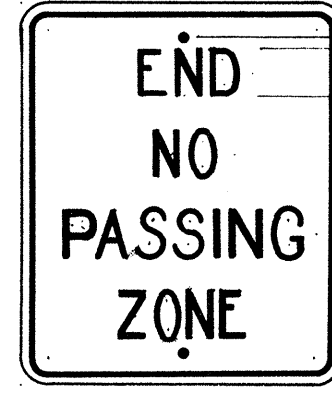

R-12
20" x 24"

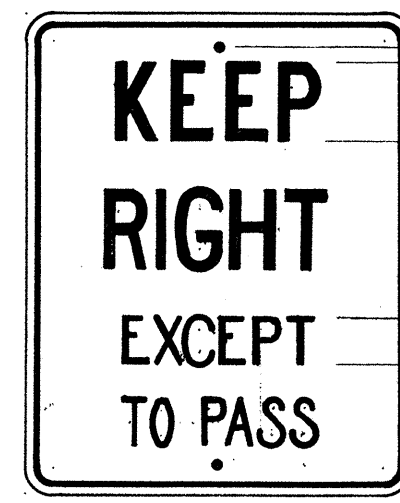

R-13
24" x 30"

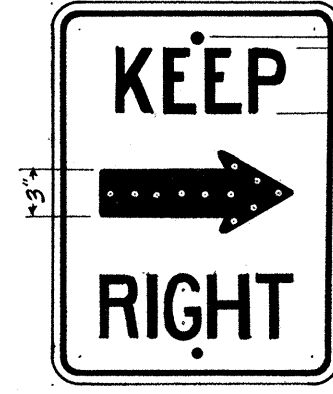

R-14
18" x 24"



R-15
24" x 24"



R-16-R
*R-16-L
36" x 12"




R-18
12" x 18"



R-26
12" x 18"



R-29
24" x 30"

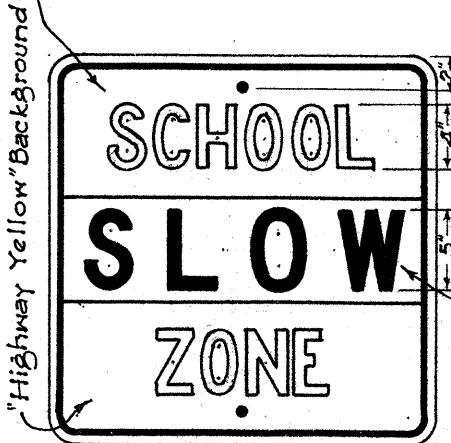

R-41-S
24" x 24"




R-42-S
12" x 18"




R-43-S
12" x 18"




R-44-S
12" x 18"

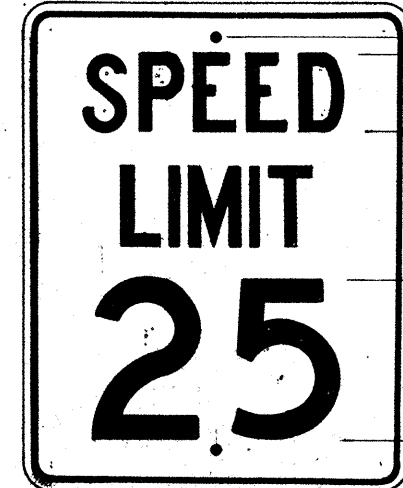


R-102-A
24" x 30"

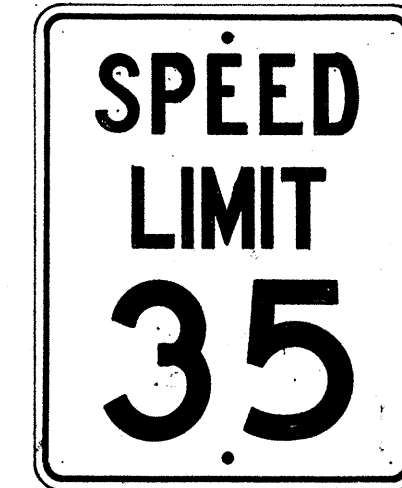


R-102-B
24" x 30"

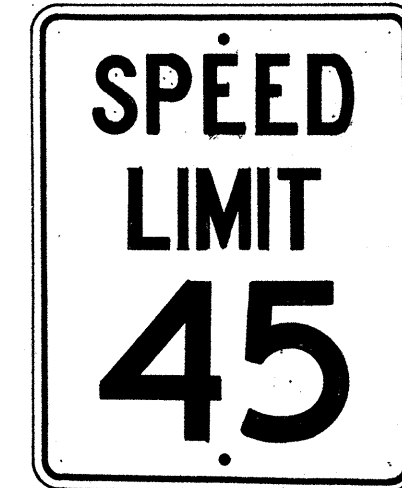


R-102-C
24" x 30"

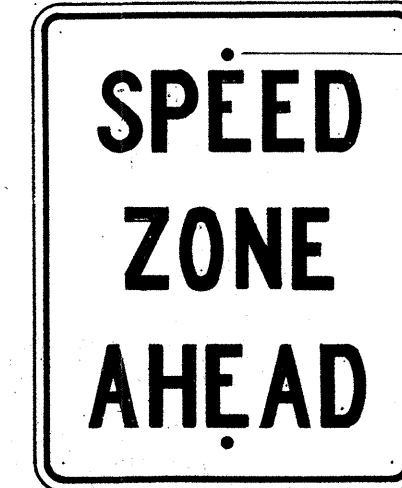

R-104
24" x 30"

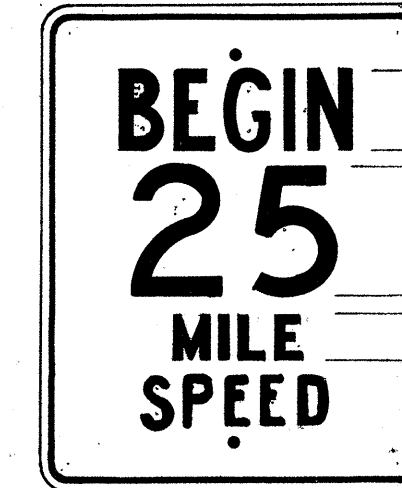


R-105-A
24" x 30"

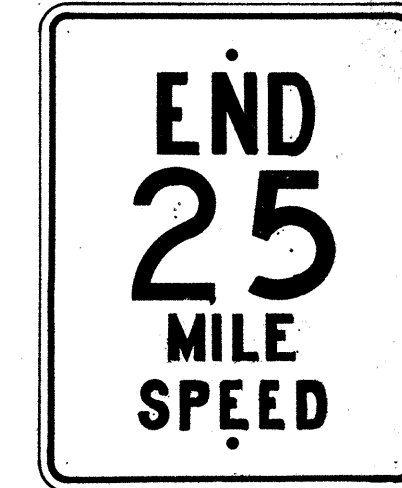

R-105-B
24" x 30"




R-105-C
24" x 30"

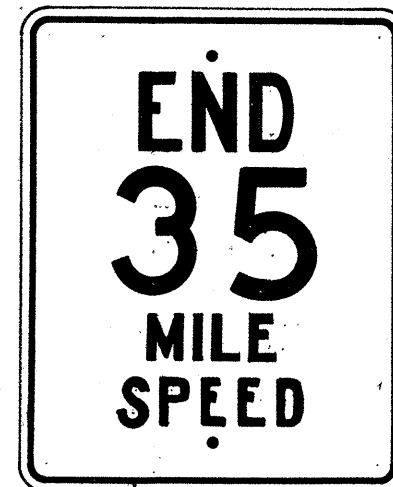

R-105-D
24" x 30"




R-105-E
24" x 30"

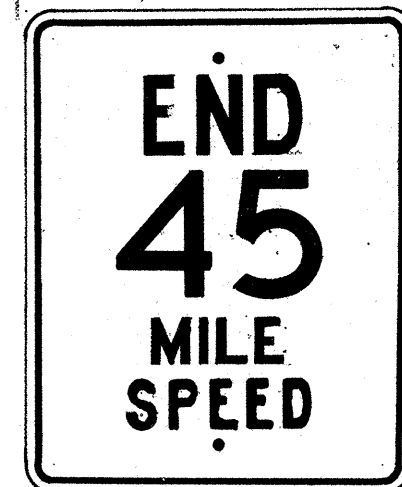

R-105-F
24" x 30"




R-106
24" x 30"

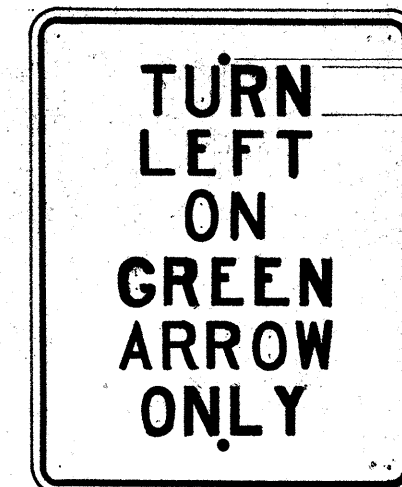


R-107-A
24" x 30"




R-107
14" x 9"

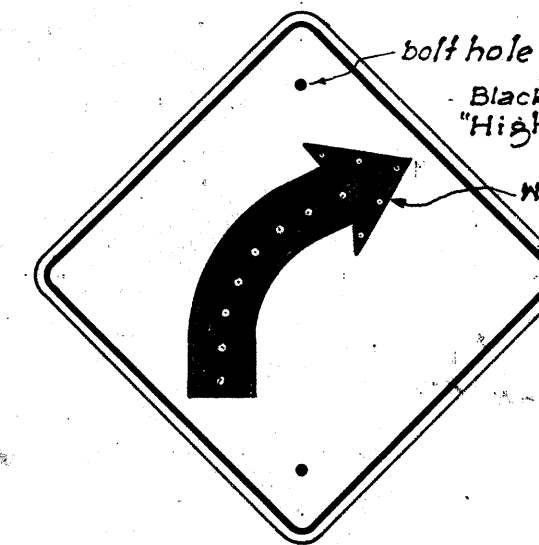


W-2-R
*W-2-L
24" x 24"

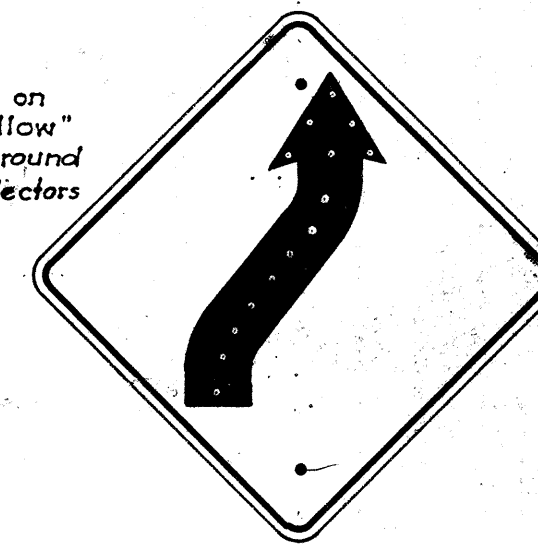


W-4-R
*W-4-L
24" x 24"

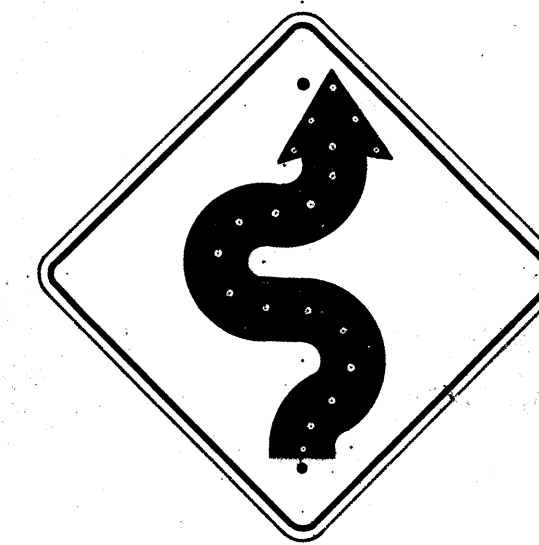


W-5-R
*W-5-L
24" x 24"

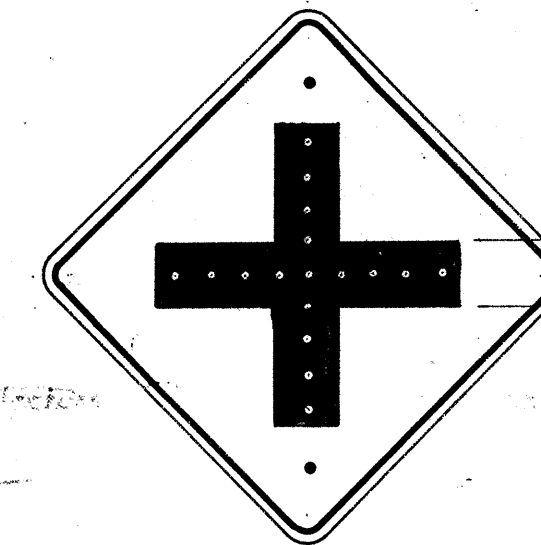


W-6
24" x 24"

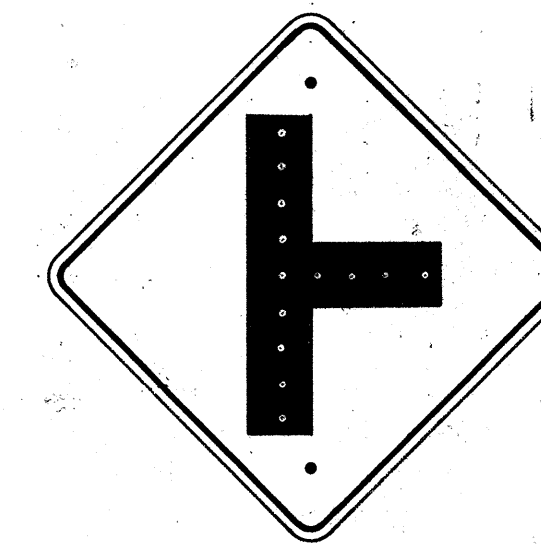


W-7
24" x 24"

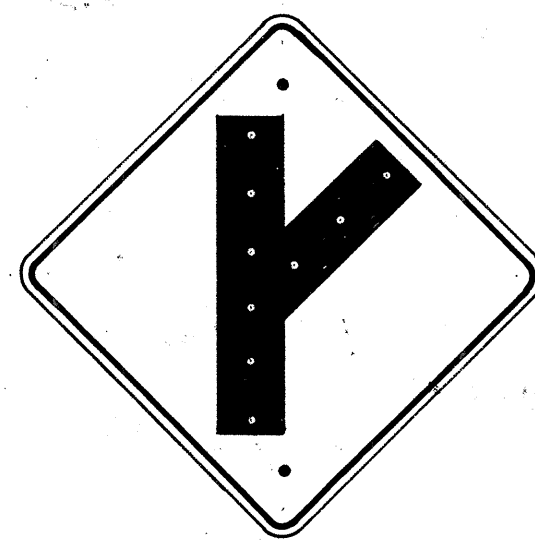

W-8-R
*W-8-L
24" x 24"

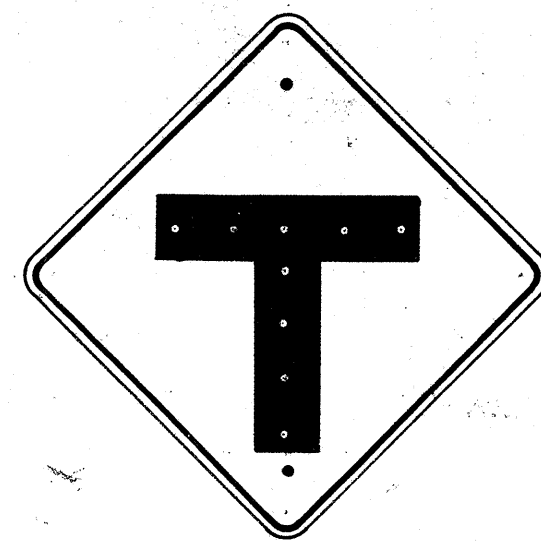

W-9
24" x 24"

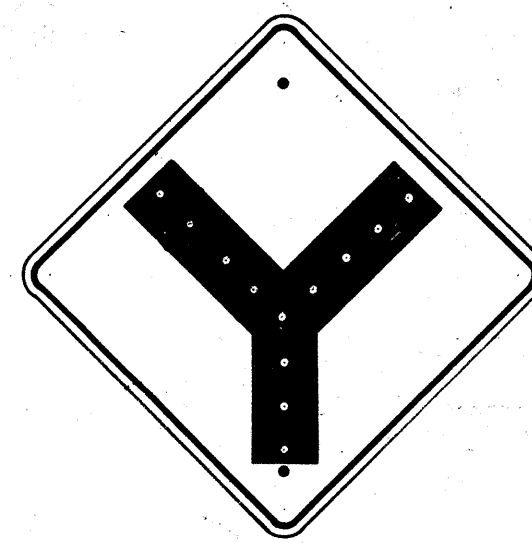

W-10
24" x 24"



W-13
24" x 24"



W-14
24" x 24"



W-14-A
24" x 24"



W-19
30" x 30"




W-20
30" x 30"



W-21
30" x 30"




W-22
24" x 24"

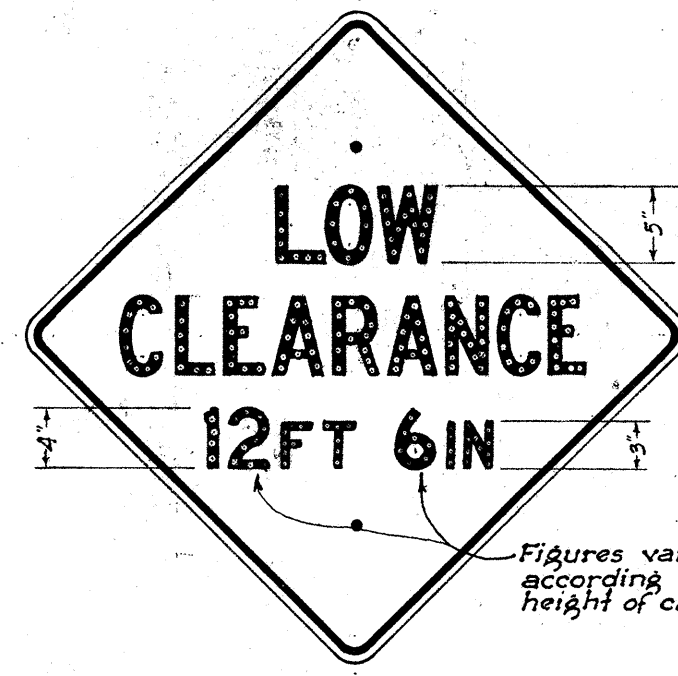

W-24
30" x 30"



W-25
24" x 24"

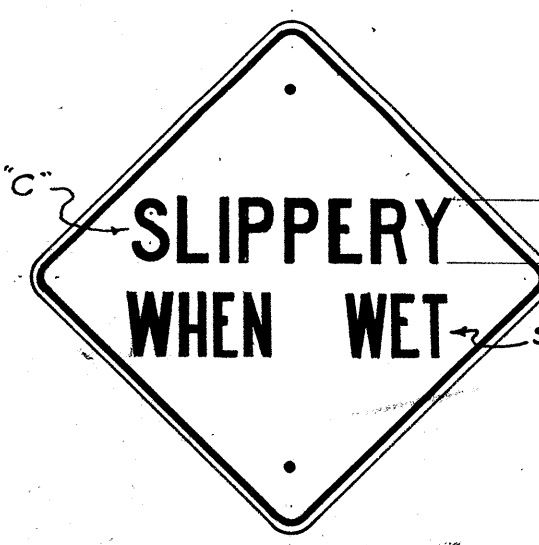

W-29
24" x 24"



W-38
24" x 24"



W-39
24" x 24"

NOTE: All Warning Signs shall have two (2) 1/8" bolt holes drilled at 24" center unless otherwise noted.

All letters and figures shall be of size and design shown and shall conform with "Standard Alphabets for Highway Signs" as set forth by the Public Roads Administration, Federal Works Agency. Series "C" letters and Series "D" numerals shall be used except where noted.

Note: All Regulatory (R) signs shall have black letters on a white background except where noted. All Warning (W) signs shall have black letters, or figures on a "Highway Yellow" background. *Signs shall be similar but opposite in direction.

TERRITORIAL HIGHWAY DEPARTMENT
TERRITORY OF HAWAII
REGULATORY & WARNING SIGNS
Scale: 1" = 1'
APPROVED: May 31, 1949
TERRITORIAL HIGHWAY ENGINEER


See Specifications for Materials & Finish.

SHEET NO. 1 OF 2 SHEETS


5483.25

DATE
DESIGNED BY
DRAWN BY
QUANTITIES CHECKED BY
NOTE BOOK
No.

Note: All signs shall be placed 10' from edge of pavement except where shoulder width is less than 10', in which case signs shall be placed at edge of shoulder.

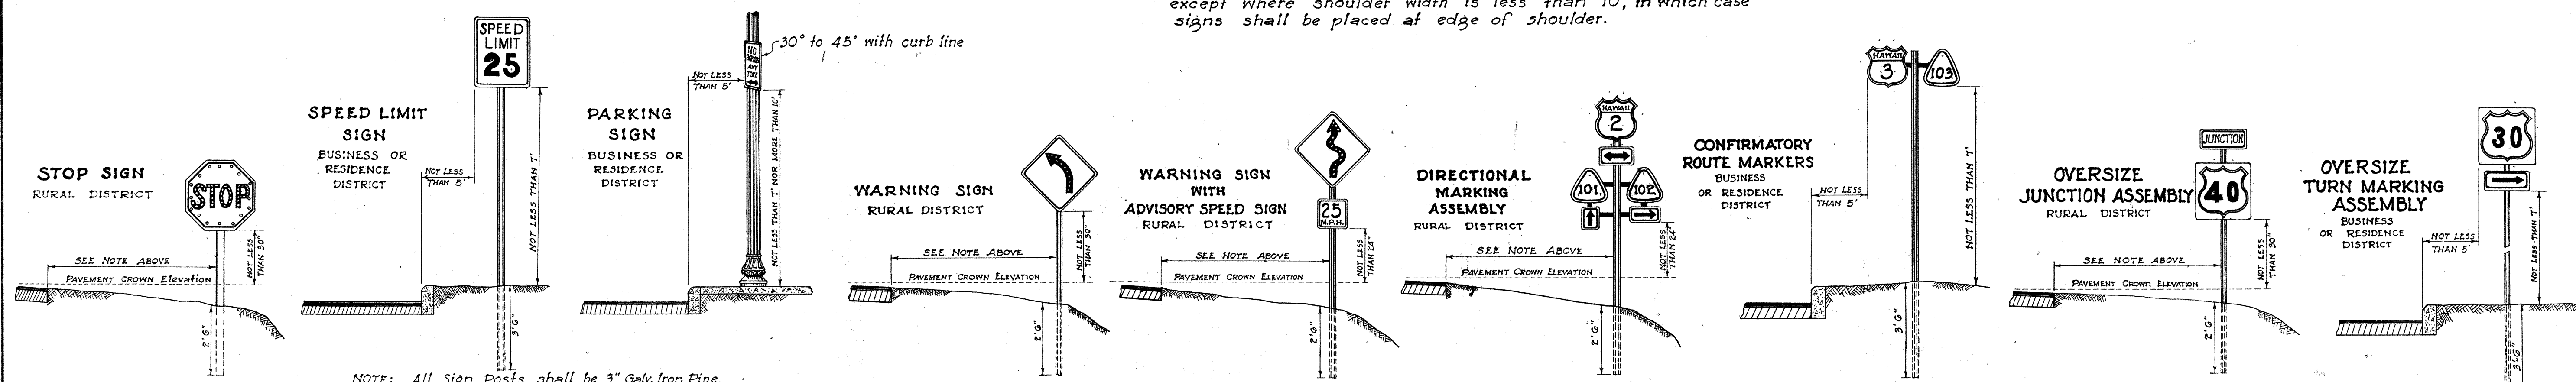

HEIGHT AND LATERAL LOCATION OF SIGNS - TYPICAL INSTALLATIONS
Scale: 1" = 3'-0"

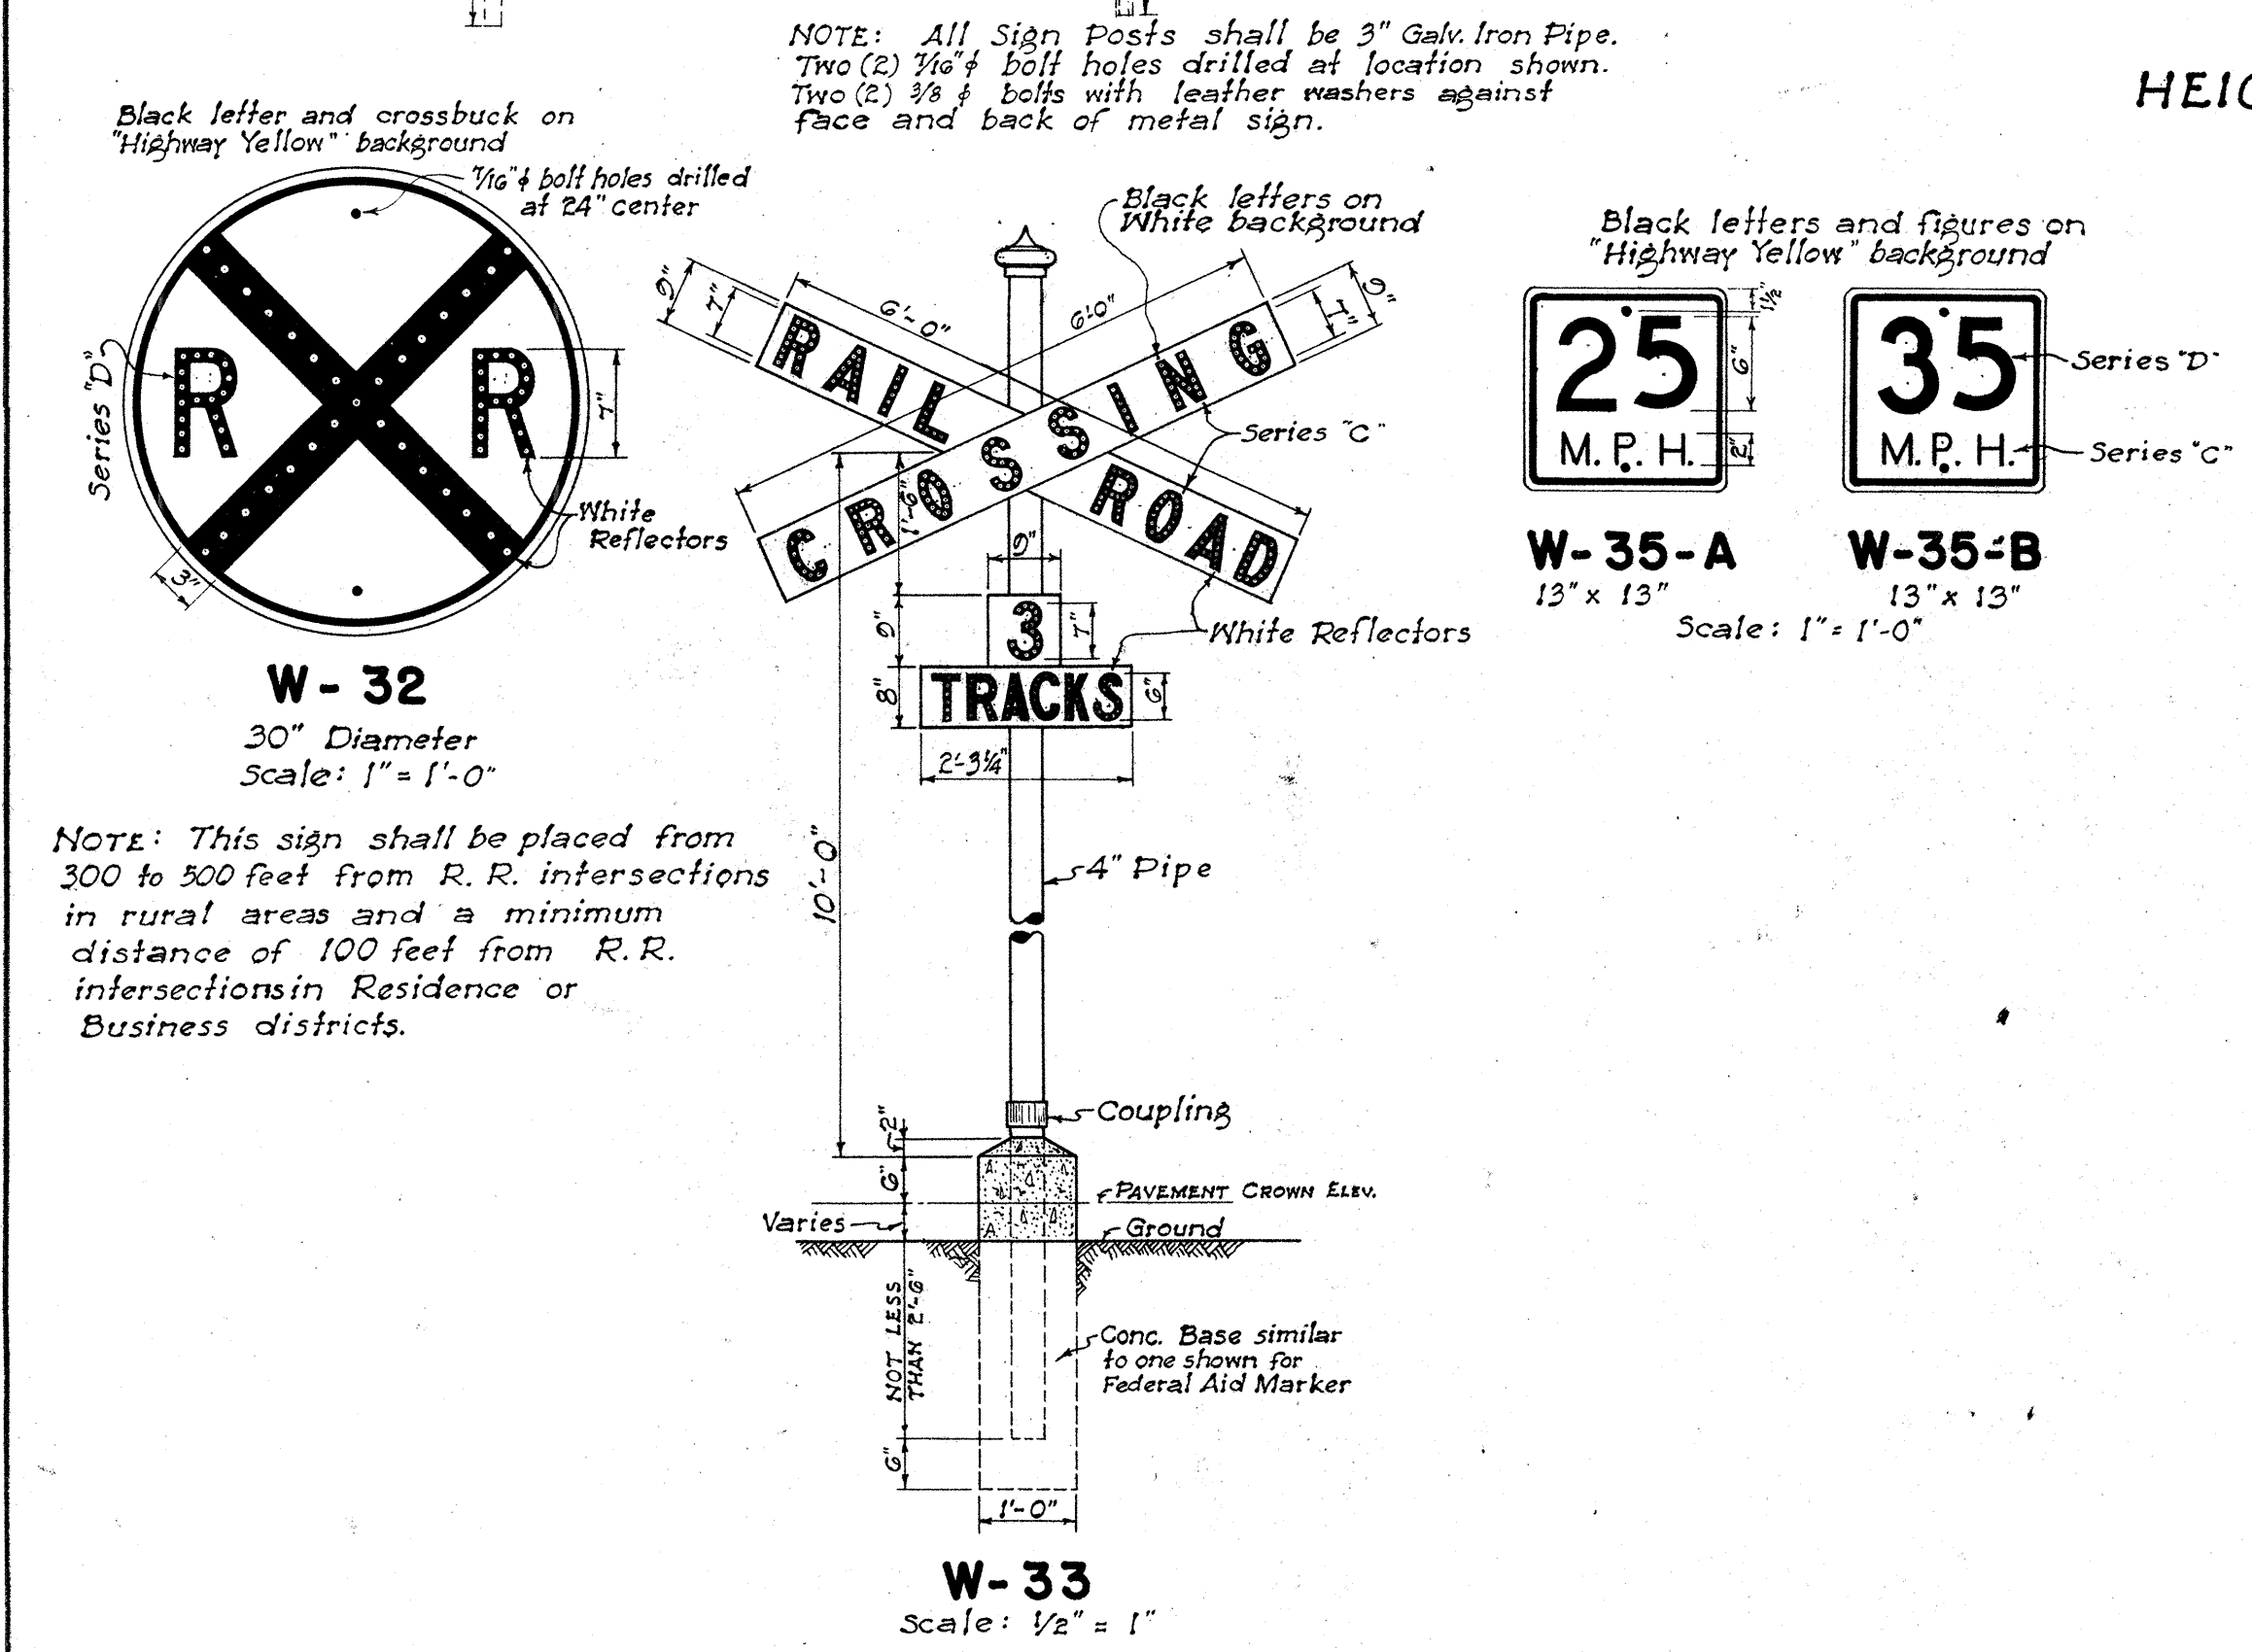

ORIGINAL PLAN
NOTE BOOK
CHECKED BY

TERRITORIAL HIGHWAY DEPARTMENT
TERRITORY OF HAWAII
REGULATORY & WARNING SIGNS
SCALE AS NOTED
APPROVED: *[Signature]*
Territorial Highway Engineer