



SURVEY PLOTTED BY _____ DATE _____
 DESIGNED BY _____
 DRAWN BY _____
 QUANTITIES BY _____
 CHECKED BY _____
 ORIGINAL PLAN _____
 NOTE BOOK _____
 No. _____

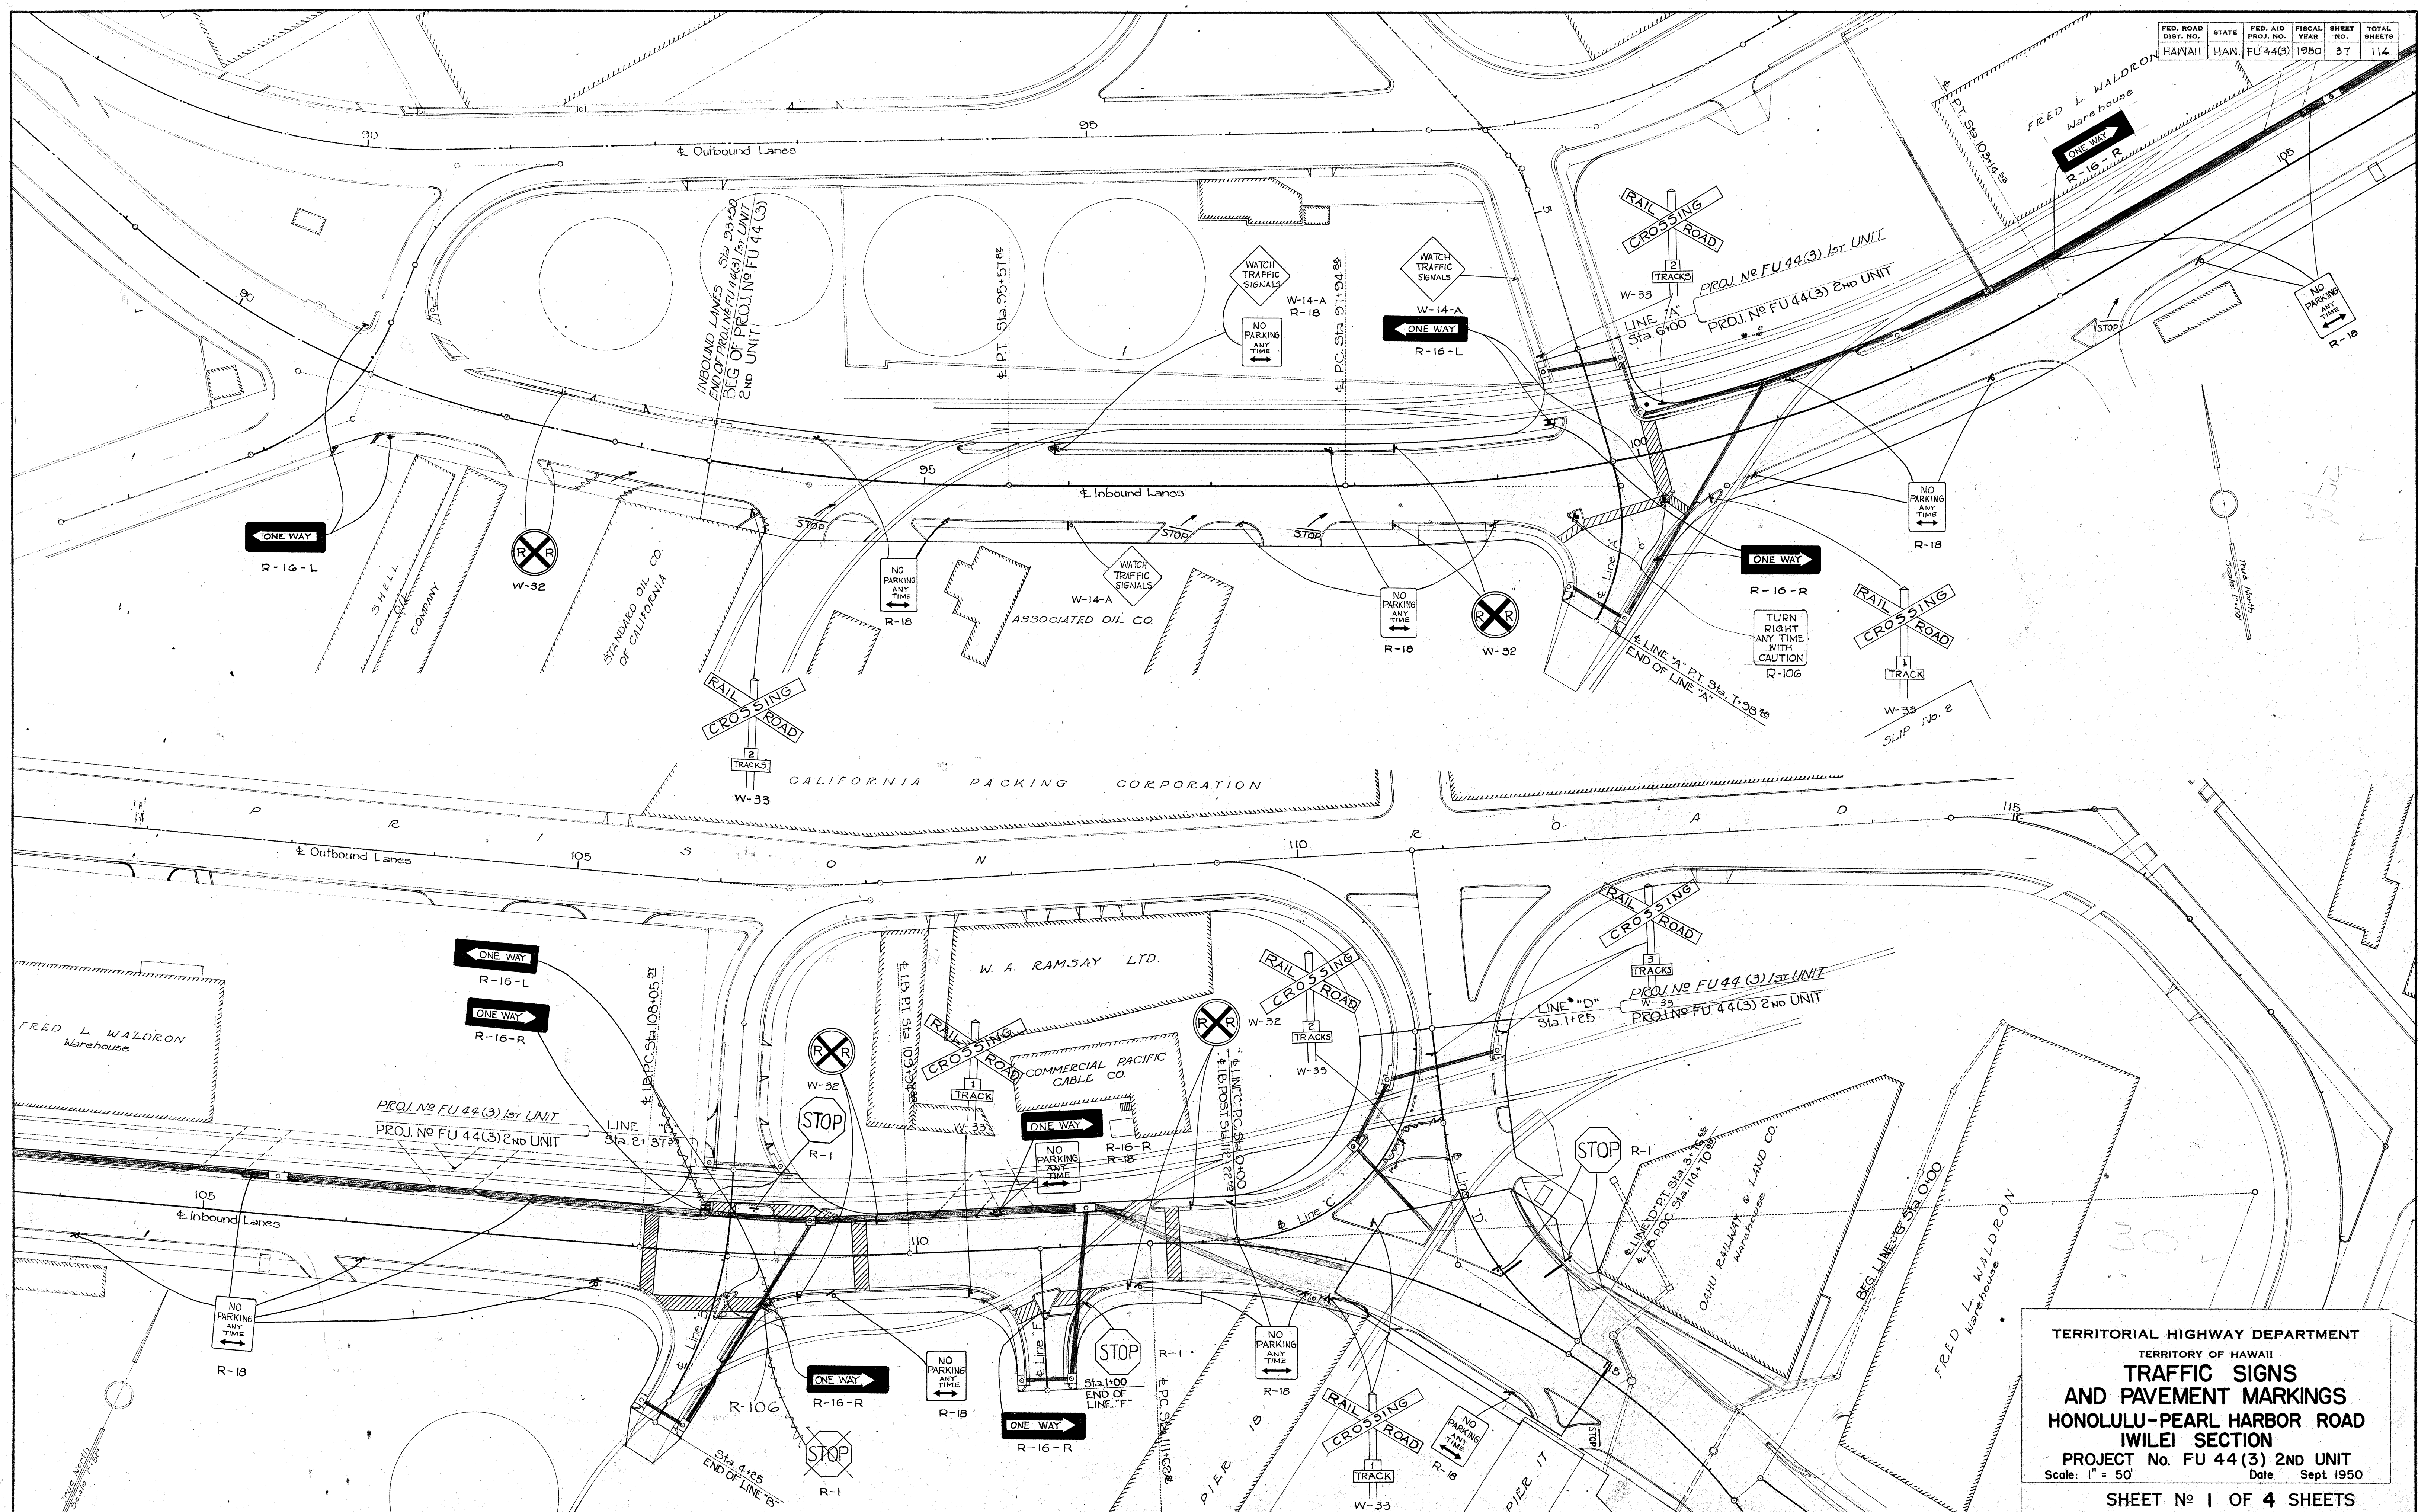


TERRITORIAL HIGHWAY DEPARTMENT
 TERRITORY OF HAWAII
**TRAFFIC SIGNS
 AND PAVEMENT MARKINGS**
 HONOLULU-PEARL HARBOR ROAD
 IWILEI SECTION
 PROJECT No. FU 44(3) 2ND UNIT
 Scale: 1" = 50' Date Sept 1950
SHEET No. 1 OF 4 SHEETS


5484.37

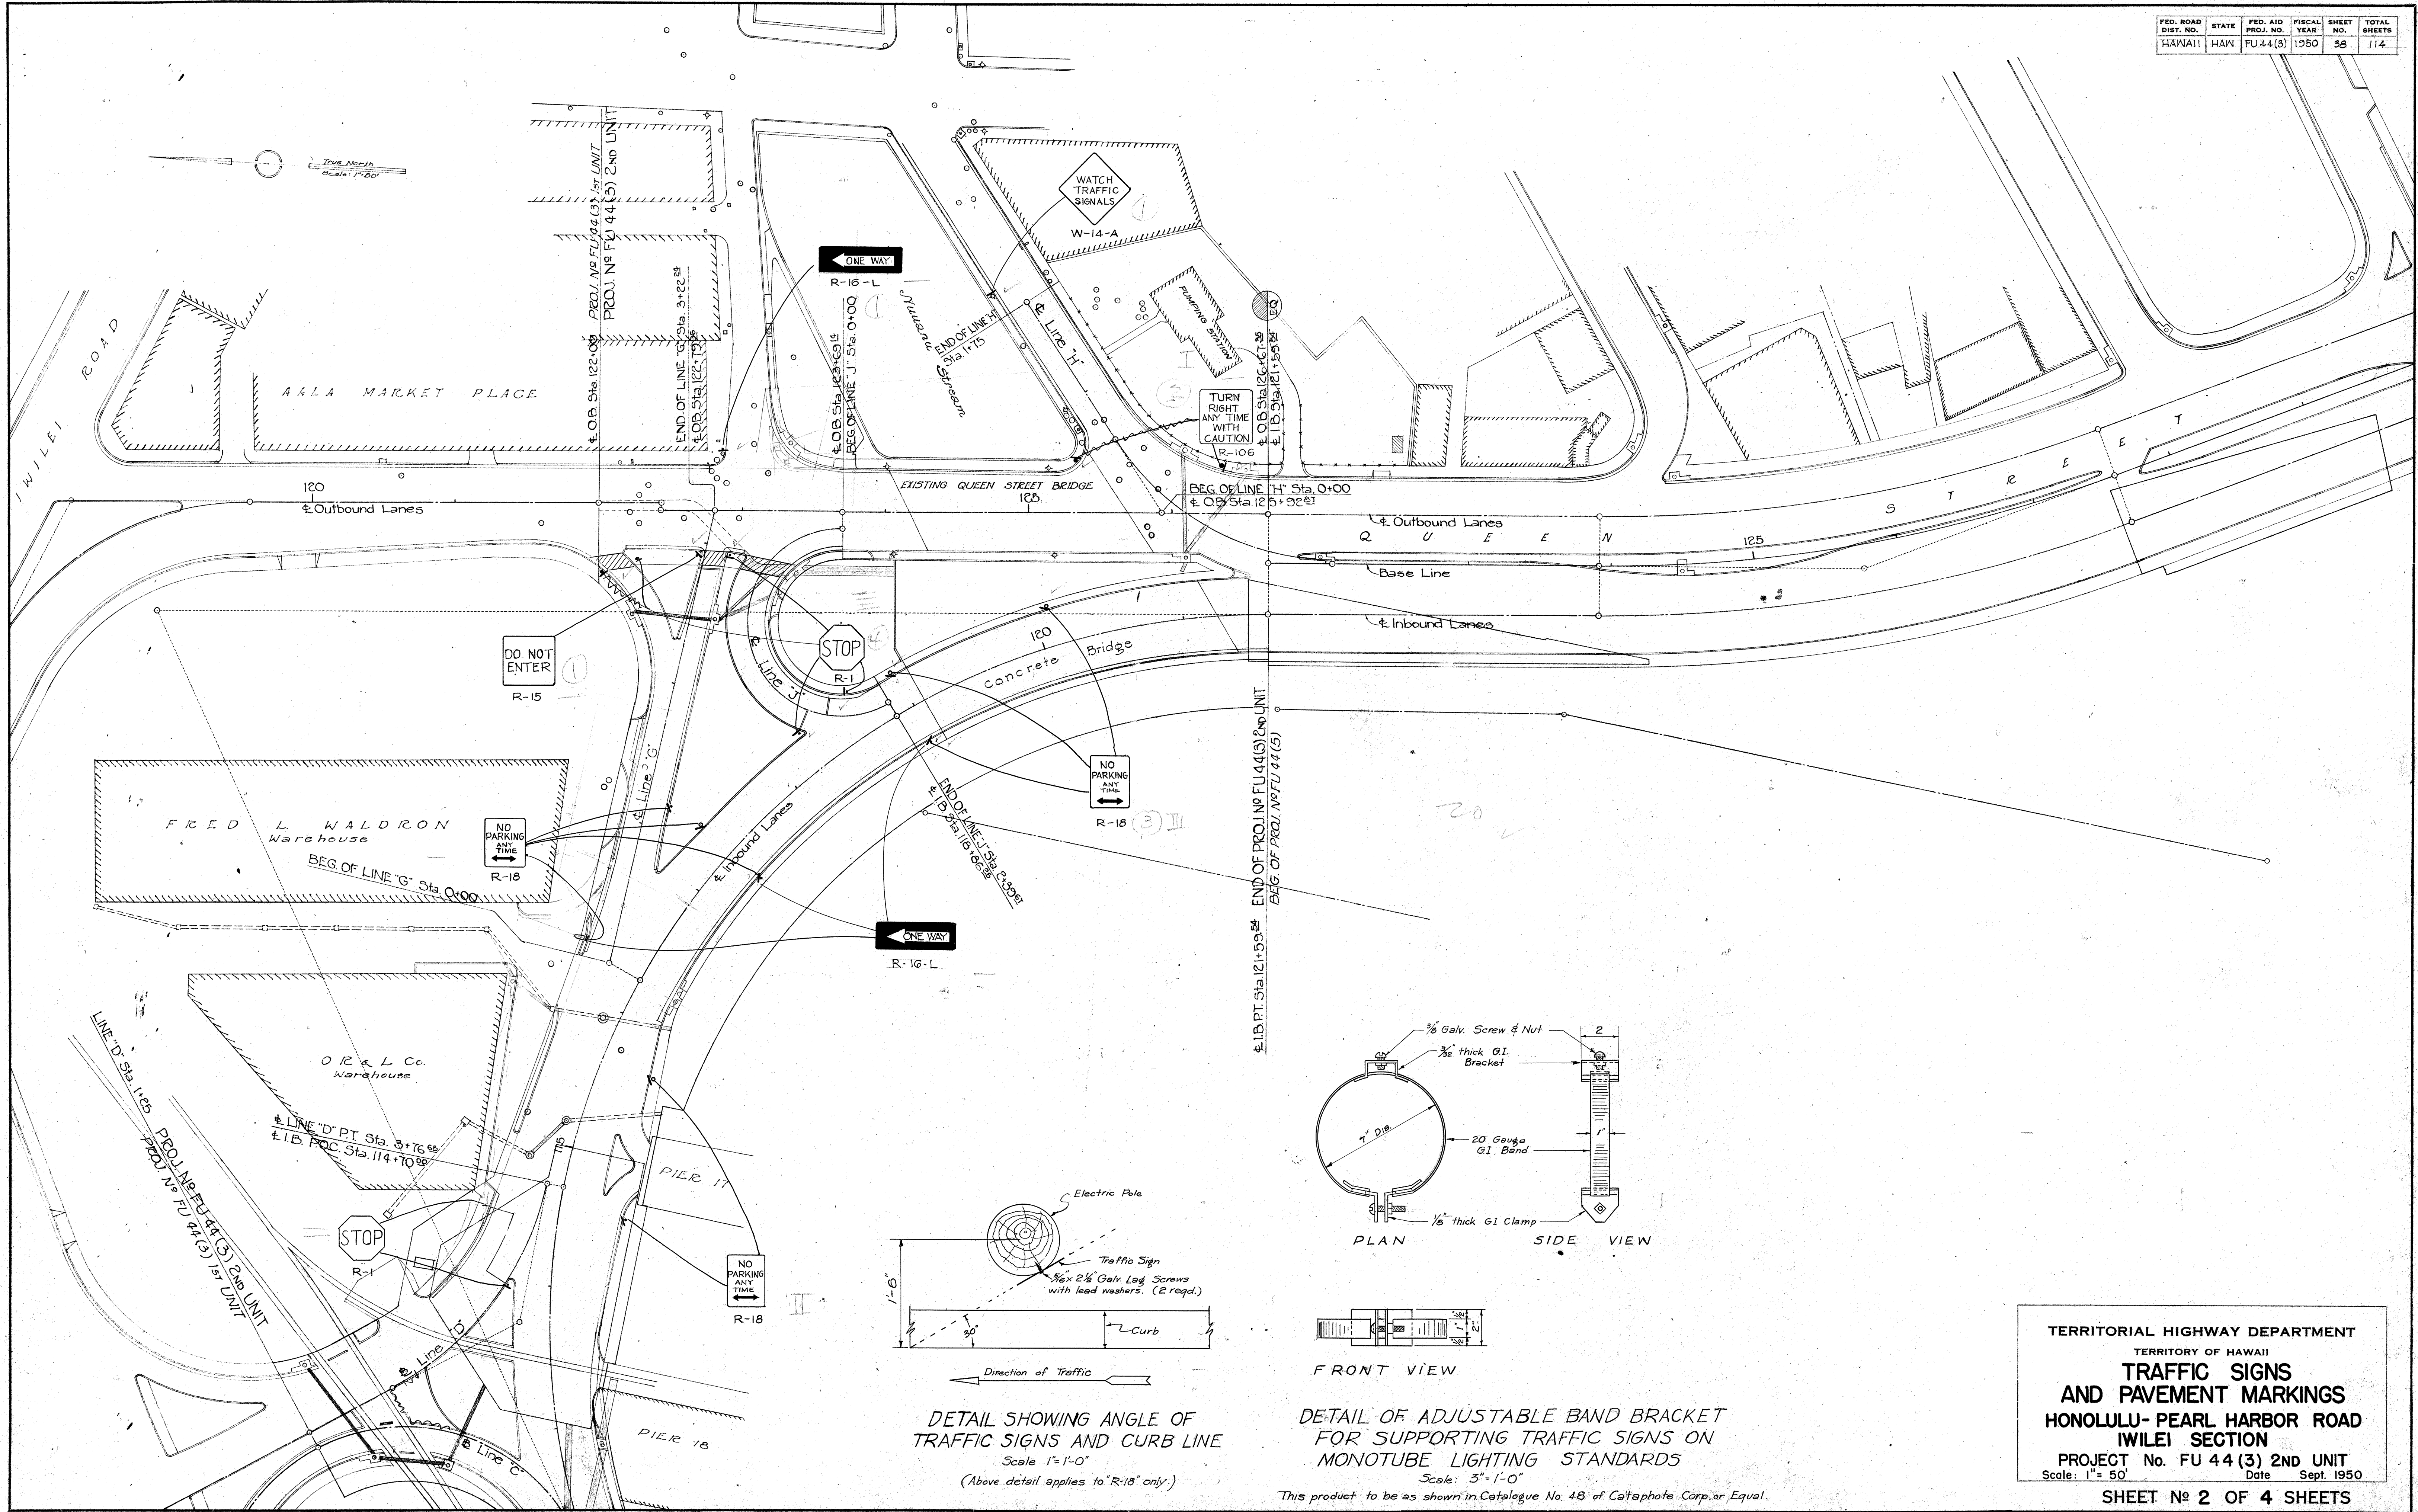

ORIGINAL PLAN	DESIGNED BY	DATE
NOTE BOOK	TRACED BY	
	QUANTITIES BY	
	CHECKED BY	
	CHECKED BY	

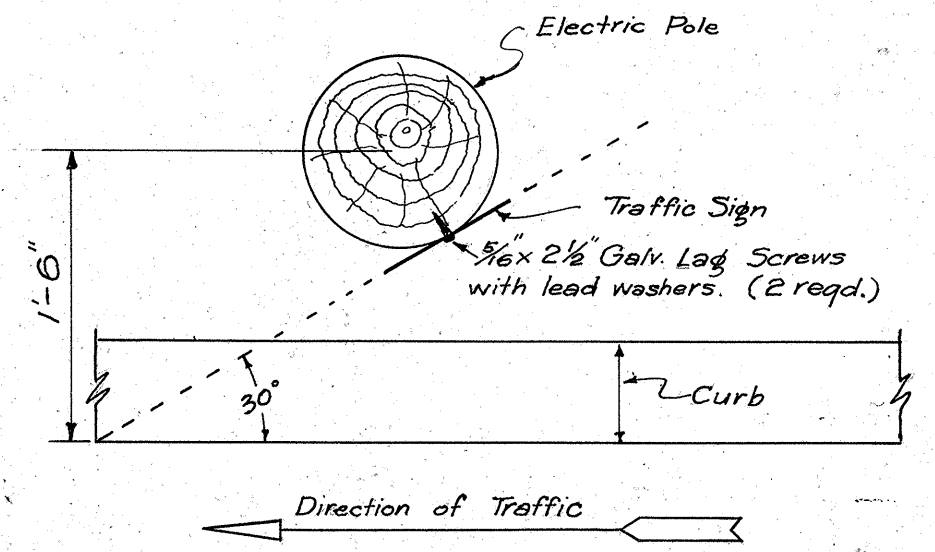

DETAIL SHOWING ANGLE OF TRAFFIC SIGNS AND CURB LINE
Scale 1"=1'-0"
(Above detail applies to "R-18" only.)

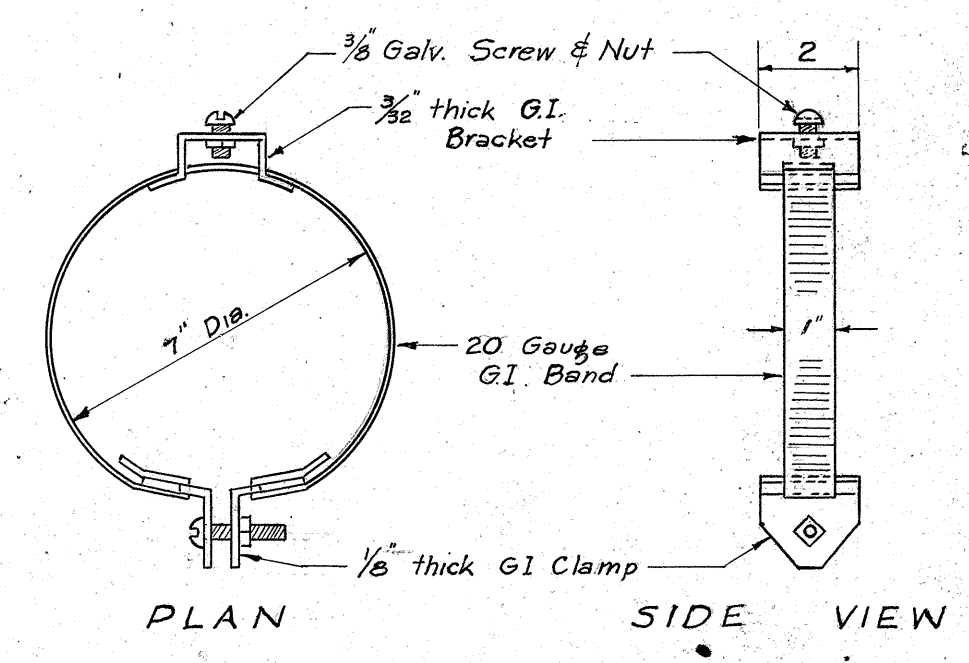

FRONT VIEW


DETAIL OF ADJUSTABLE BAND BRACKET FOR SUPPORTING TRAFFIC SIGNS ON MONOTUBE LIGHTING STANDARDS
Scale: 5"=1'-0"

This product to be as shown in Catalogue No. 48 of Cataphote Corp. or Equal.

TERRITORIAL HIGHWAY DEPARTMENT
TERRITORY OF HAWAII
**TRAFFIC SIGNS
AND PAVEMENT MARKINGS**
HONOLULU- PEARL HARBOR ROAD
IWILEI SECTION
PROJECT No. FU 44 (3) 2ND UNIT
Scale: 1"= 50' Date Sept. 1950
SHEET No 2 OF 4 SHEETS


5484.38

Black Letters on "Highway Yellow" Background White Reflectors

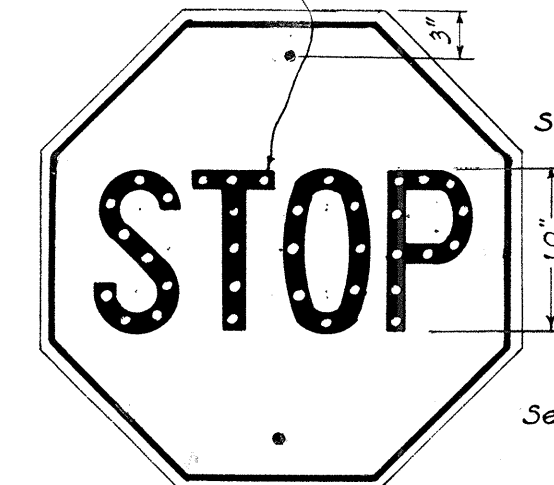


R-1
30" x 30"

Black Letters on White Background

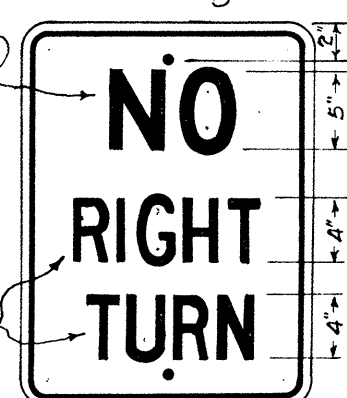


R-6
18" x 24"


1/8" bolt hole

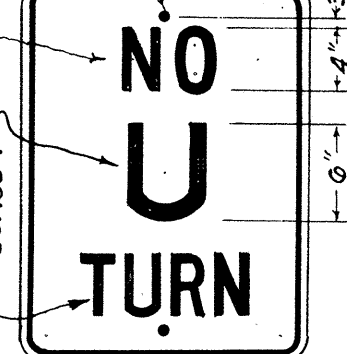


R-8
18" x 24"

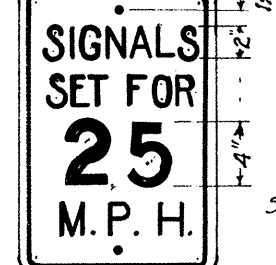


R-10
12" x 18"

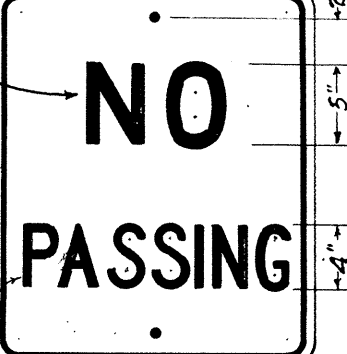


R-11
20" x 24"

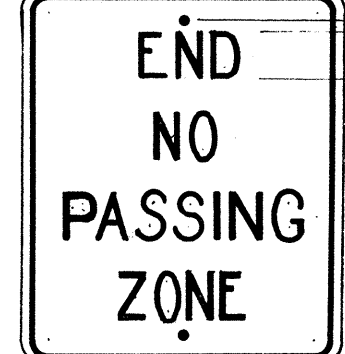

R-12
20" x 24"

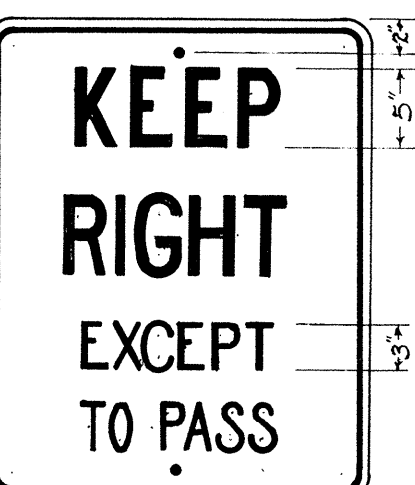

R-13
24" x 30"

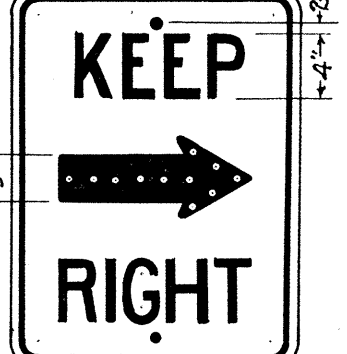


R-14
18" x 24"




R-15
24" x 24"


Black letters, White Arrow on Black Background, White Border and White Reflectors

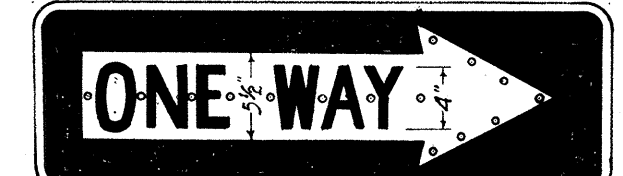

R-16-R
*R-16-L
36" x 12"

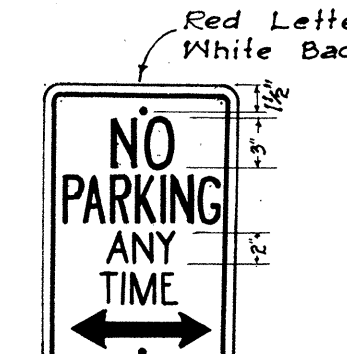


R-18
12" x 18"

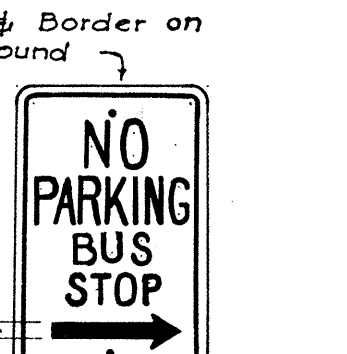


R-26
12" x 18"




R-29
24" x 30"

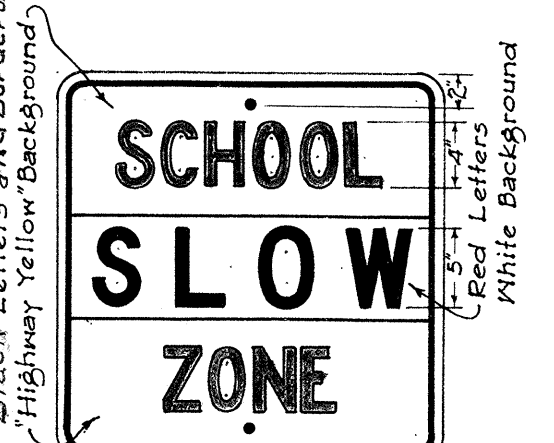


R-41-S
24" x 24"

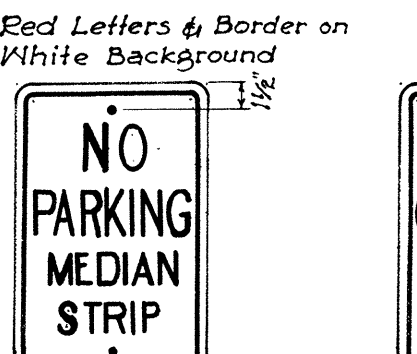


R-42-S
12" x 18"

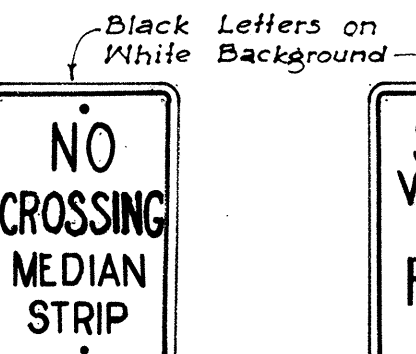


R-43-S
12" x 18"

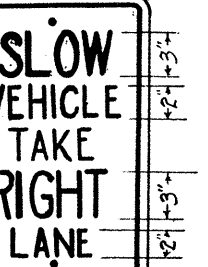


R-44-S
12" x 18"

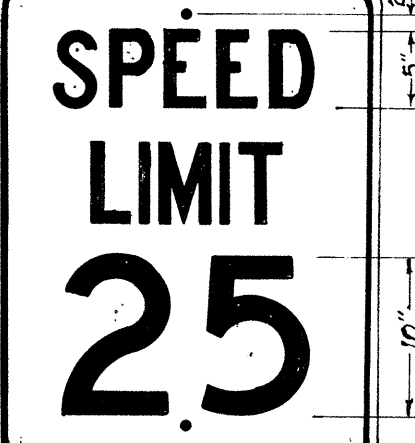


R-102-A
24" x 30"

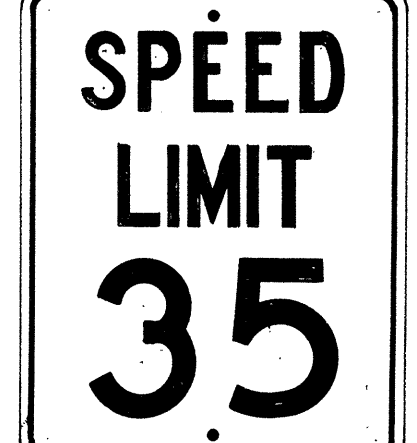

R-102-B
24" x 30"

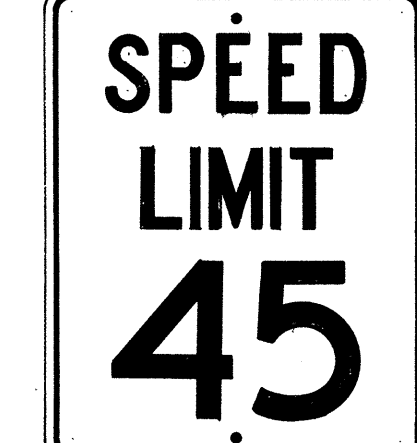


R-102-C
24" x 30"

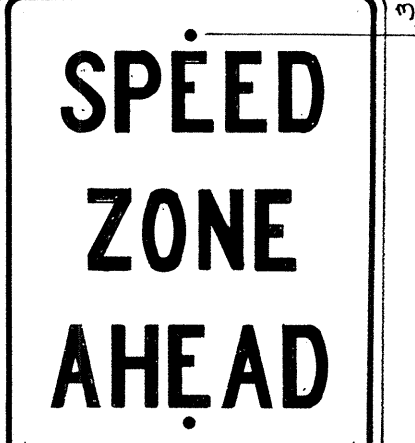

R-104
24" x 30"




R-105-A
24" x 30"

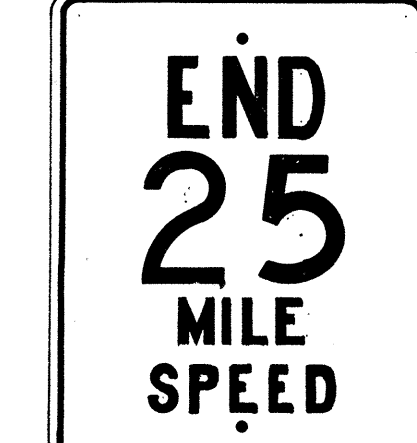

R-105-B
24" x 30"




R-105-C
24" x 30"

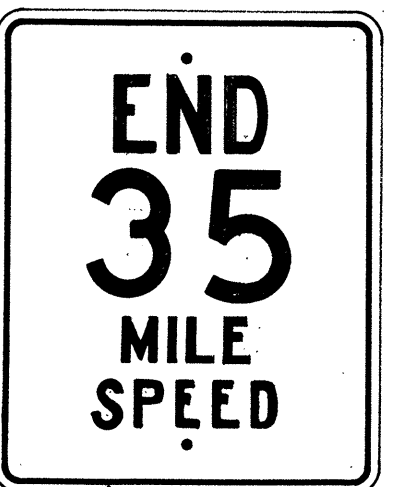


R-105-D
24" x 30"




R-105-E
24" x 30"

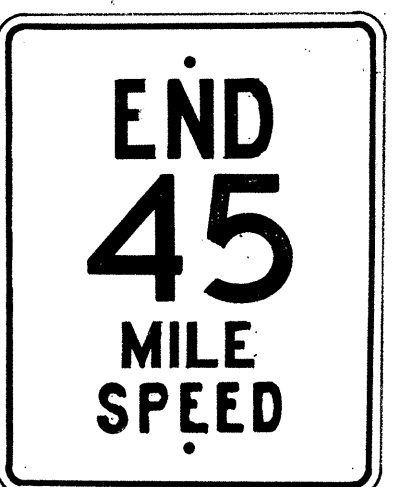

R-105-F
24" x 30"

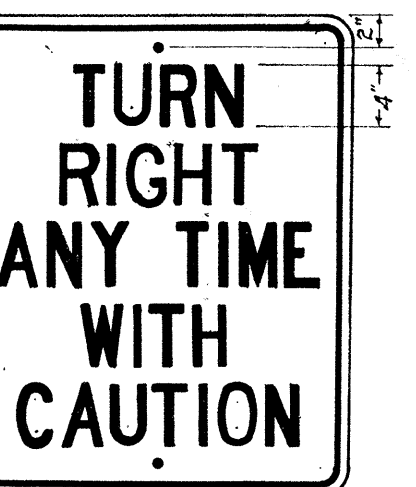


R-106
24" x 30"

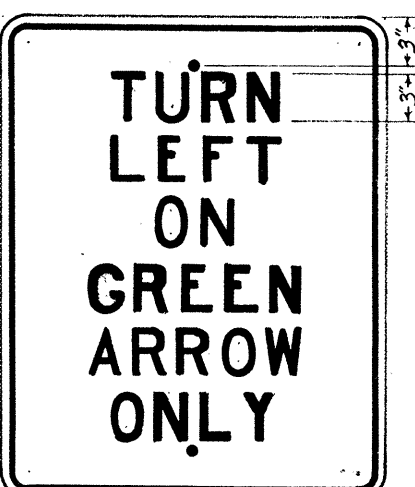


R-107-A
24" x 30"



R-107
14" x 9"

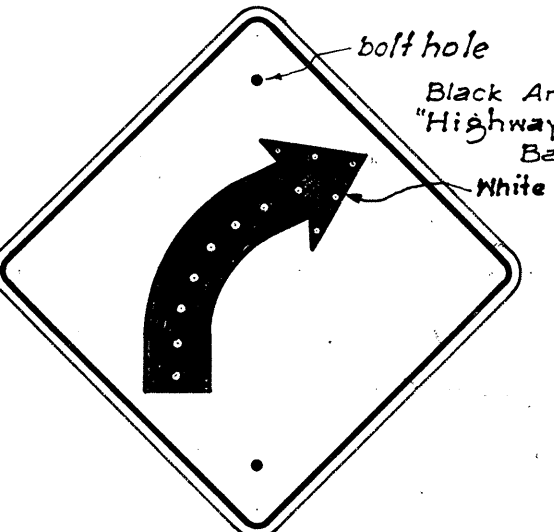


W-2-R
*W-2-L
24" x 24"

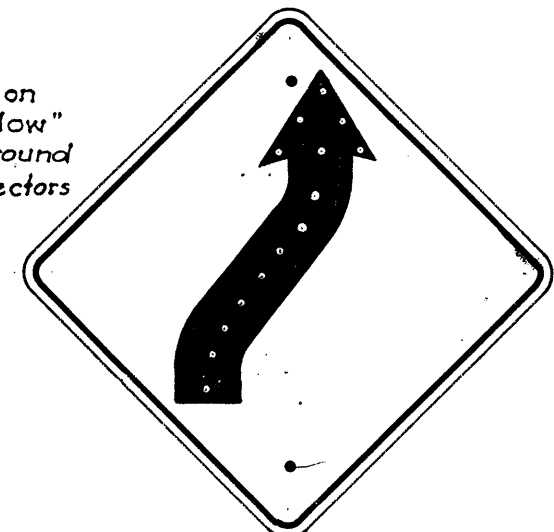


W-4-R
*W-4-L
24" x 24"




W-5-R
*W-5-L
24" x 24"

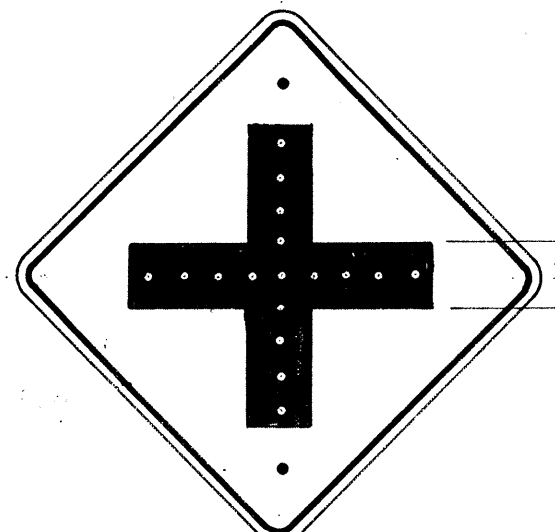


W-6
24" x 24"

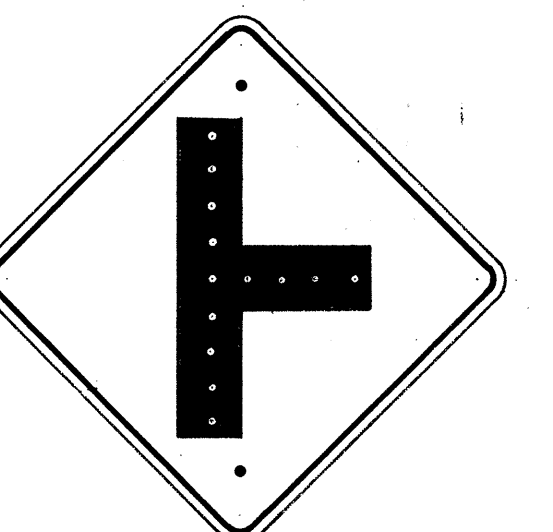


W-7
24" x 24"

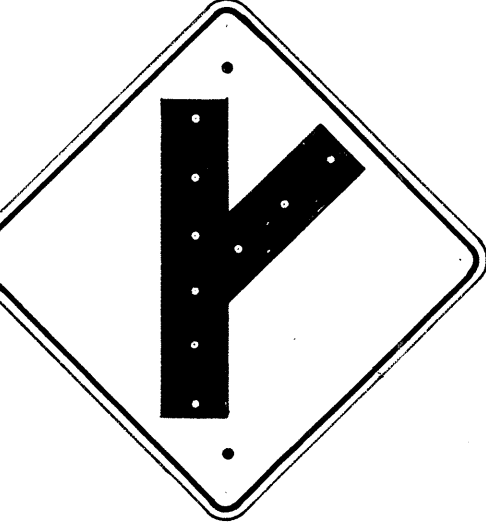

W-8-R
*W-8-L
24" x 24"

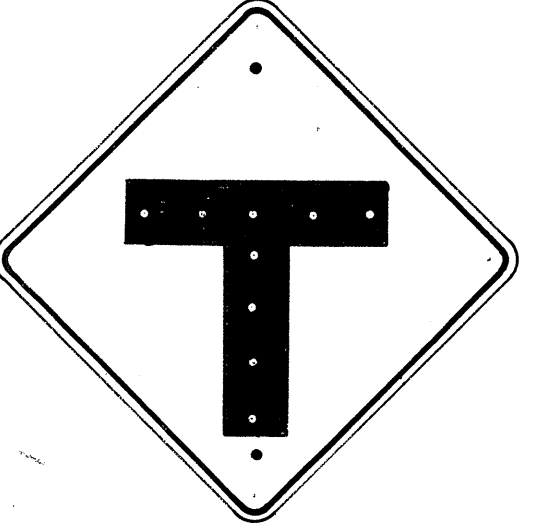


W-9
24" x 24"

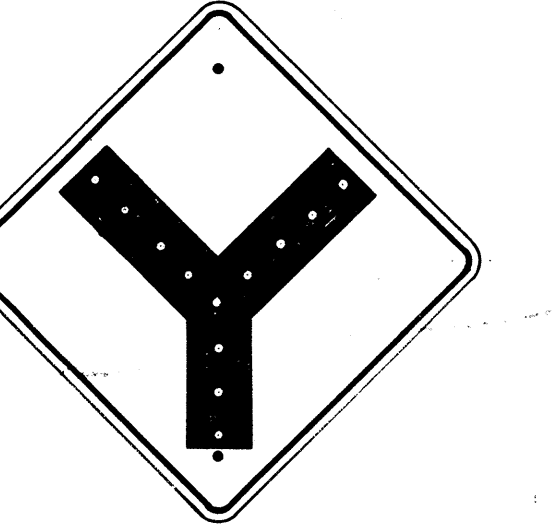

W-10
24" x 24"



W-13
24" x 24"

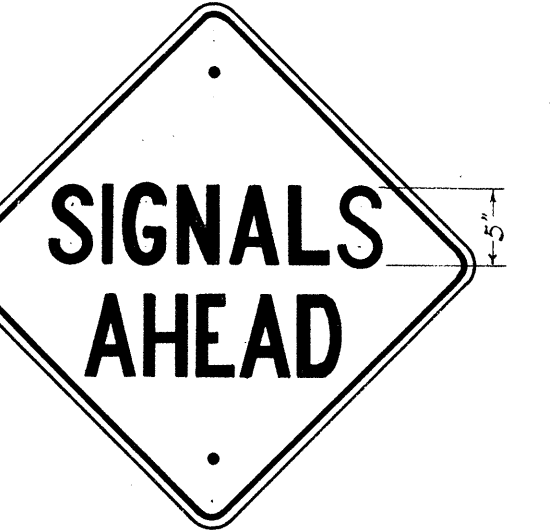

W-14
24" x 24"



W-14-A
24" x 24"



W-19
30" x 30"



W-20
30" x 30"



W-21
30" x 30"




W-22
24" x 24"



W-24
30" x 30"



W-25
24" x 24"

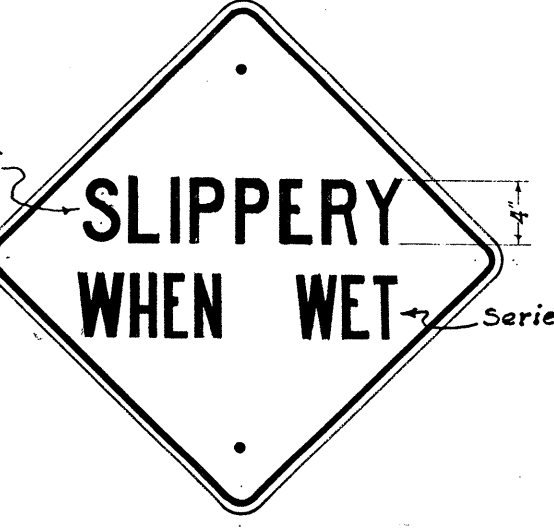

W-29
24" x 24"



W-38
24" x 24"



W-39
24" x 24"

NOTE: All Warning Signs shall have two (2) 1/8" bolt holes drilled at 24" center unless otherwise noted.

All letters and figures shall be of size and design shown and shall conform with "Standard Alphabets for Highway Signs" as set forth by the Public Roads Administration, Federal Works Agency. Series "C" letters and Series "D" numerals shall be used except where noted.

Note: All Regulatory (R) signs shall have black letters on a white background except where noted. All Warning (W) signs shall have black letters or figures on a "Highway Yellow" background. *Signs shall be similar but opposite in direction.


TERRITORIAL HIGHWAY DEPARTMENT
TERRITORY OF HAWAII
REGULATORY & WARNING SIGNS
Scale: 1" = 1'
APPROVED: May 31, 1949
TERRITORIAL HIGHWAY ENGINEER

See Specifications for Materials & Finish.


RA 20

DATE
DESIGNED BY
DRAWN BY
CHECKED BY
NOTED BY
QUANTITIES CHECKED BY



Note: All signs shall be placed 10' from edge of pavement except where shoulder width is less than 10', in which case signs shall be placed at edge of shoulder.

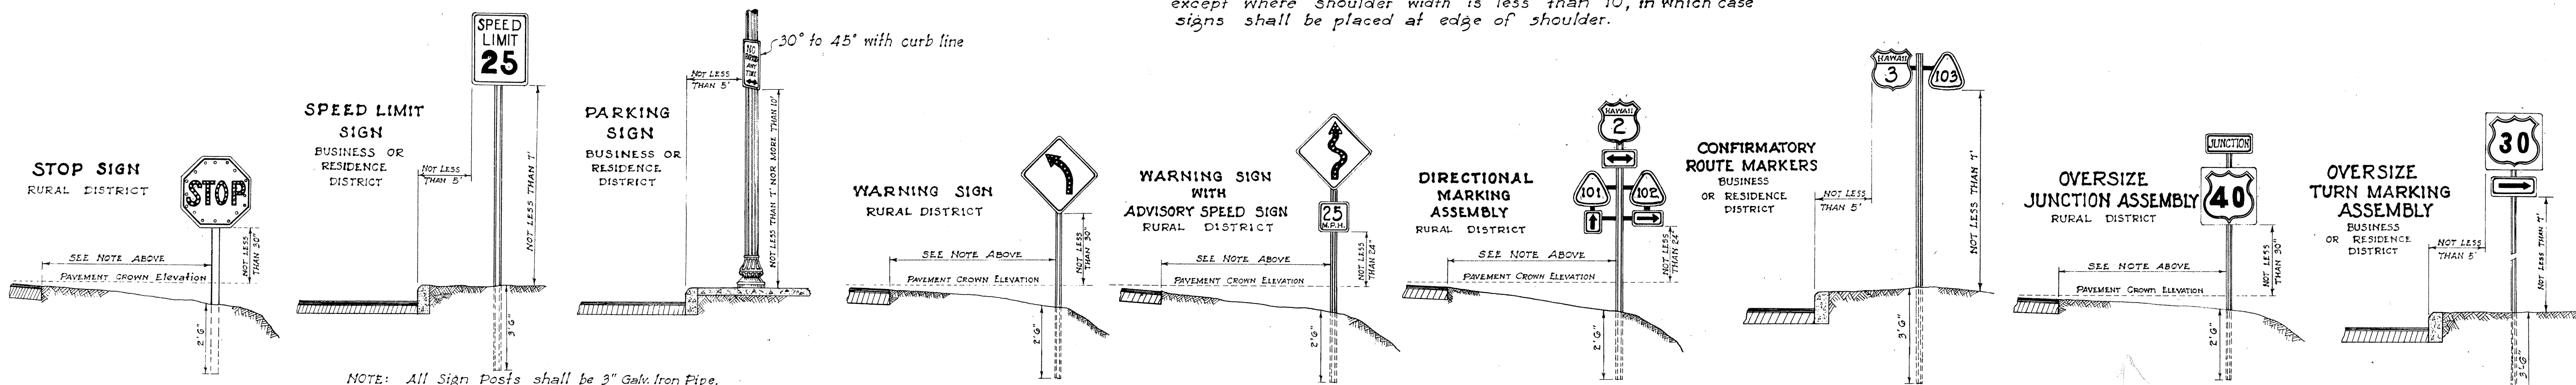


HEIGHT AND LATERAL LOCATION OF SIGNS - TYPICAL INSTALLATIONS
Scale: 1" = 3'-0"

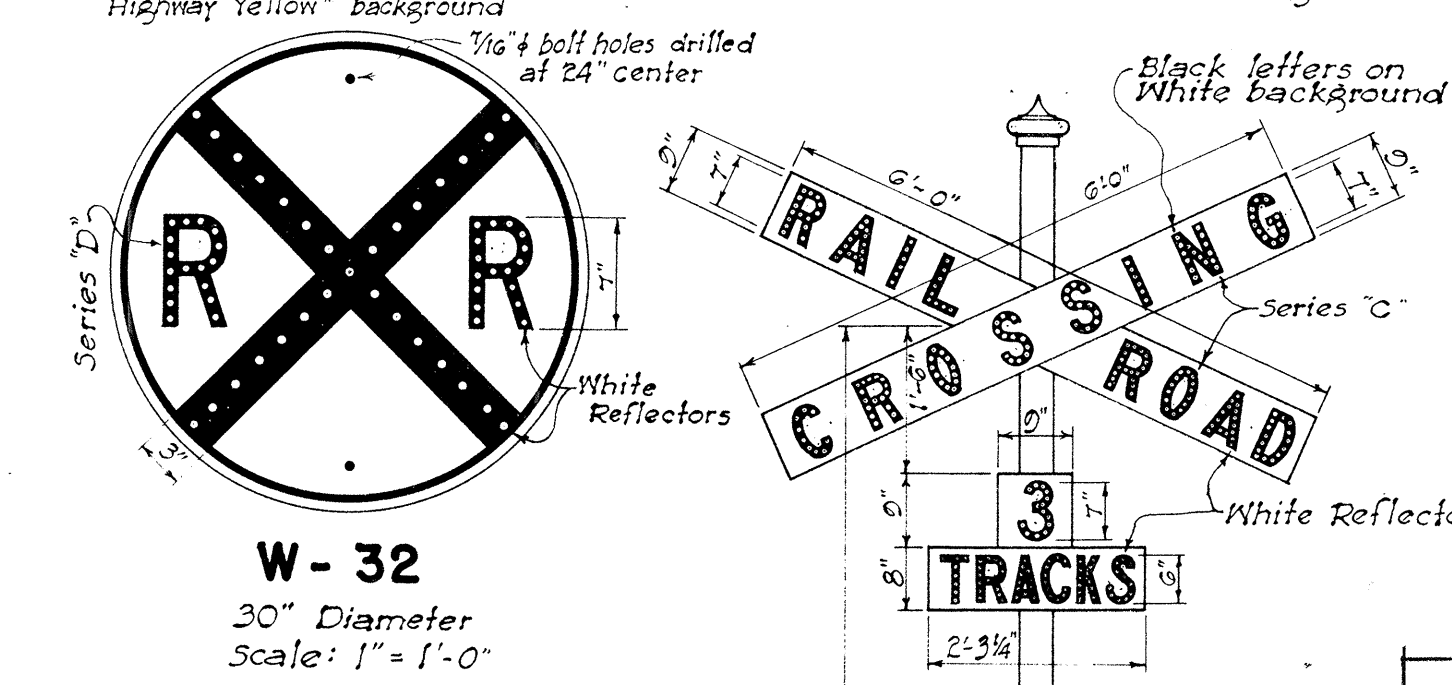


Note: This sign shall be placed from 300 to 500 feet from R.R. intersections in rural areas and a minimum distance of 100 feet from R.R. intersections in Residence or Business districts.

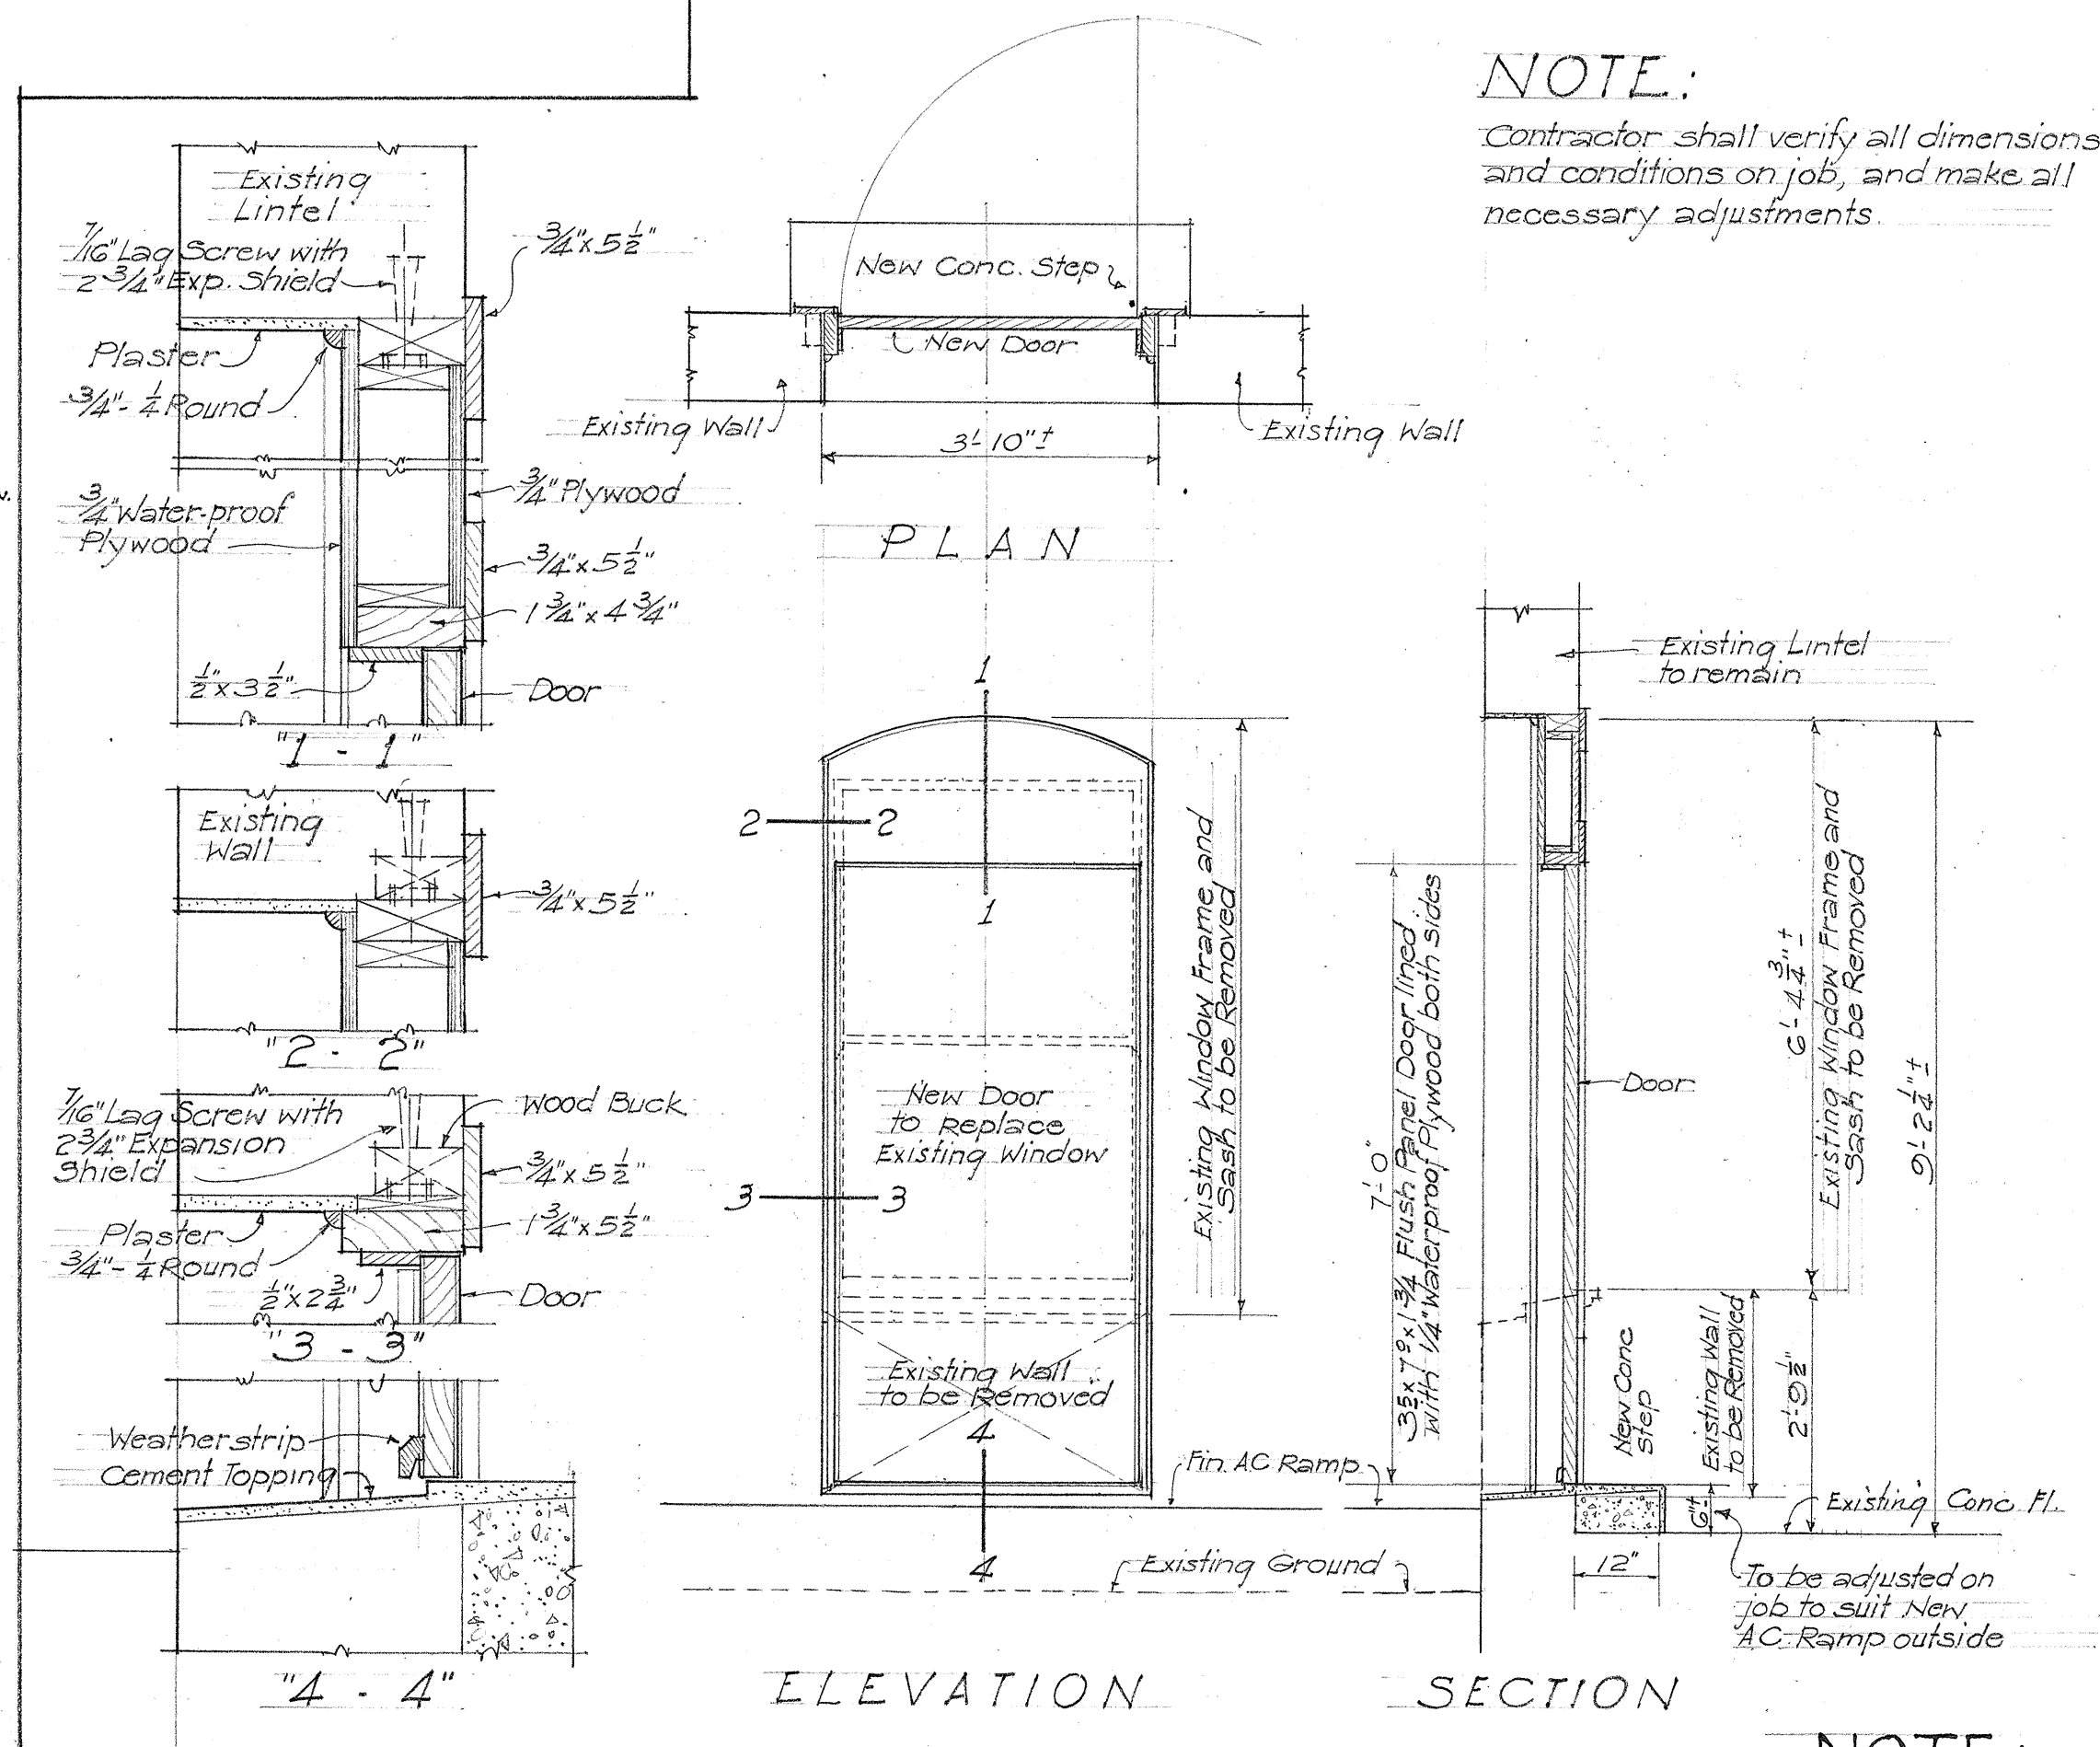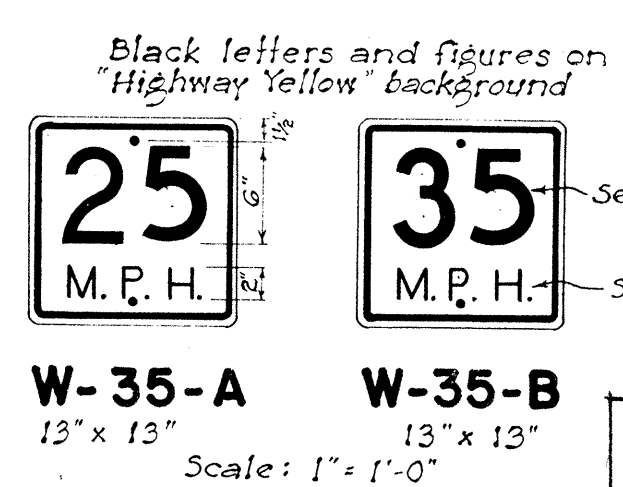

DOOR "A"
EXISTING WINDOW TO BE REPLACED WITH NEW DOOR
Scale: 1/2" = 1'-0"

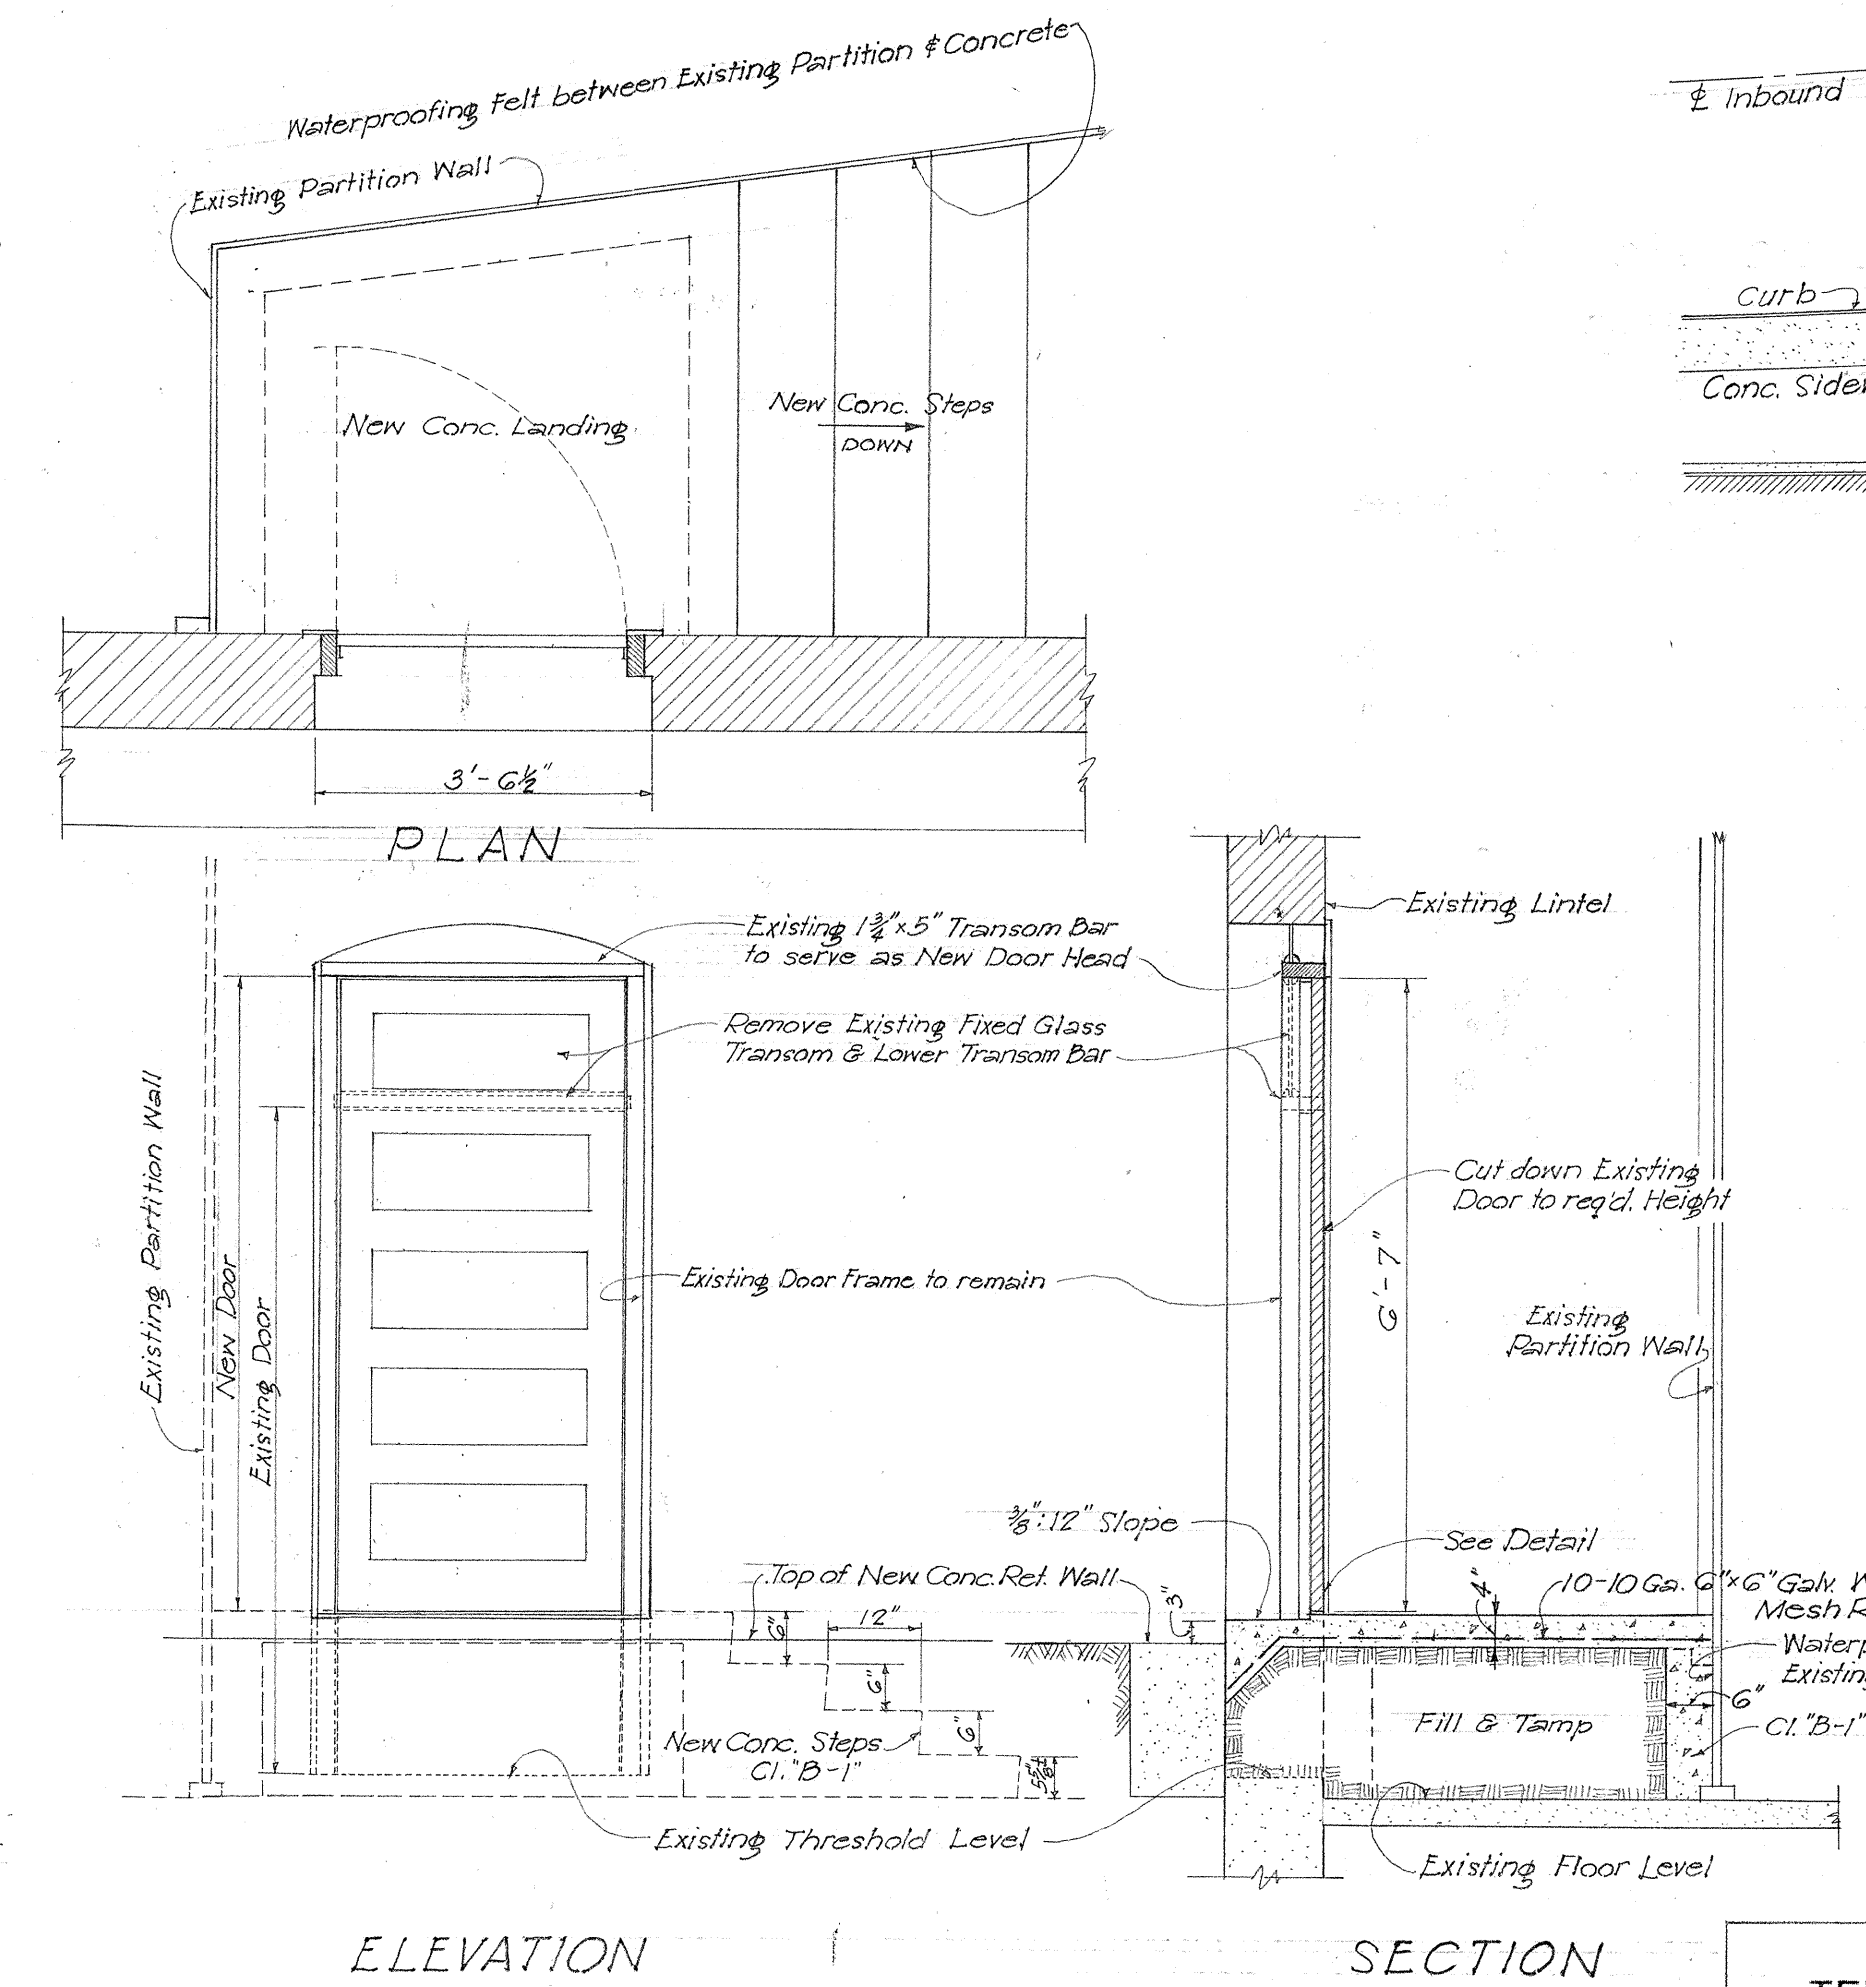

DOOR "B"
Scale: 1/2" = 1'-0"

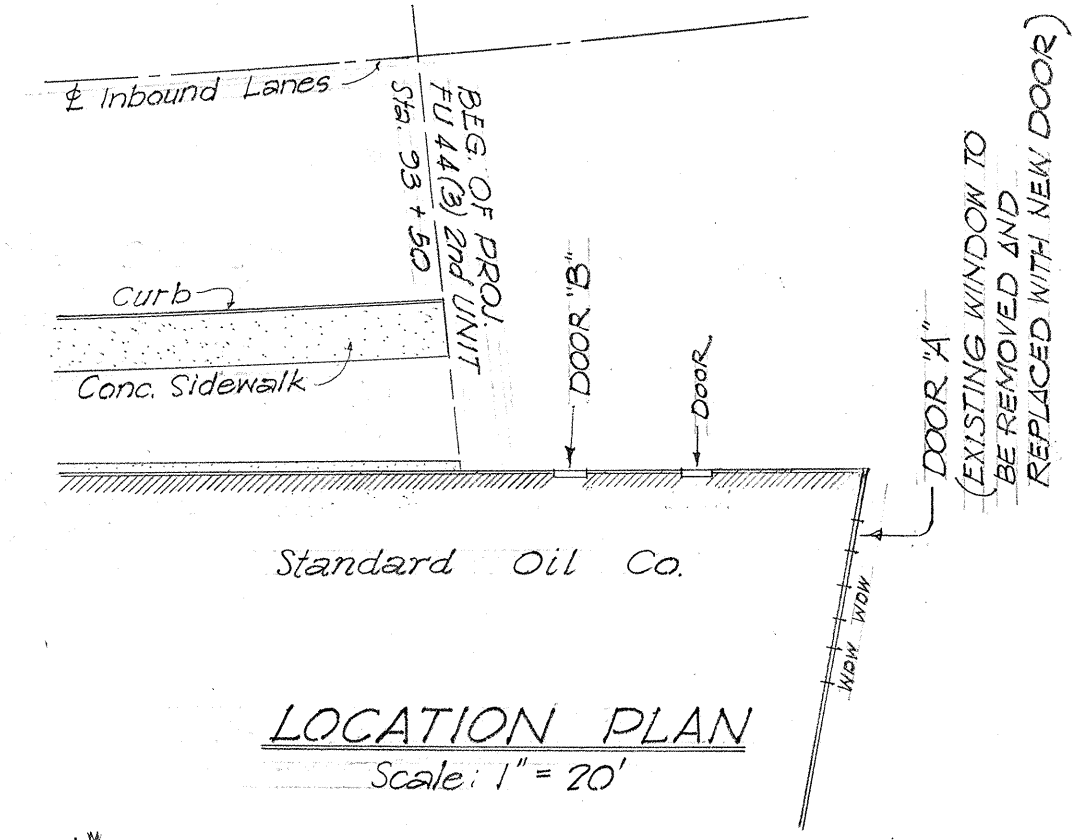

NOTE: Contractor shall verify all dimensions and conditions on job, and make all necessary adjustments.

NOTE: DELETED.
(Building Demolished by Owner)

ALTERATIONS & ADDITIONS TO EXTERIOR DOOR AND WINDOW
STANDARD OIL CO. BUILDING

TERRITORIAL HIGHWAY DEPARTMENT
TERRITORY OF HAWAII
REGULATORY & WARNING SIGNS
SCALE AS NOTED
APPROVED: *[Signature]*
Territorial Highway Engineer
May 31, 1949

DATE: _____
SURVEY PLOTTED BY: _____
DRAWN BY: _____
CHECKED BY: _____
ORIGINAL: _____
PLAN: _____
NOTE BOOK: _____
No. _____