


FED. ROAD DIST. NO.	STATE	FED. AID PROJ. NO.	FISCAL YEAR	SHEET NO.	TOTAL SHEETS
HAWAII	HAW.	U44(6)	1951	27	44

NOTE: All letters and figures shall be of size and design shown and shall conform with "Standard Alphabets for Highway Signs" as set forth by the Public Roads Administration, Federal Works Agency. Series "C" letters and series "D" numerals shall be used except where noted.


All Regulatory (R) signs shall have black letters on a white background except where noted.

All Warning (W) signs shall have black letters or figures on a "Highway Yellow" background.

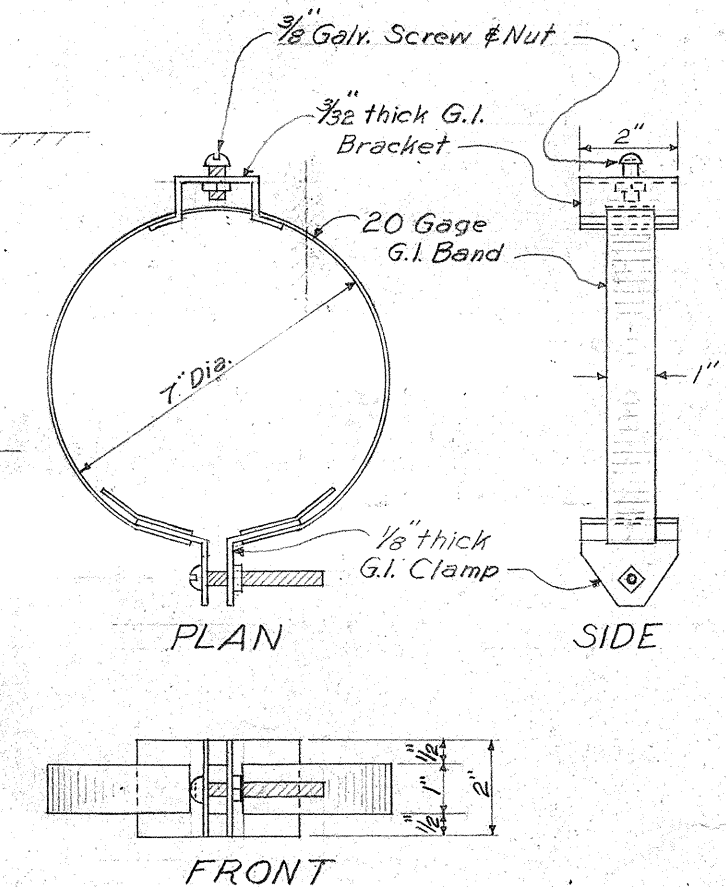

DETAIL OF ADJUSTABLE BAND BRACKET
FOR SUPPORTING TRAFFIC SIGNS ON
MONOTUBE LIGHTING STANDARDS

Scale: 3" = 1'-0"
This product to be as shown in Catalogue
No 48 of CATAPHOTE CORR or Equal.

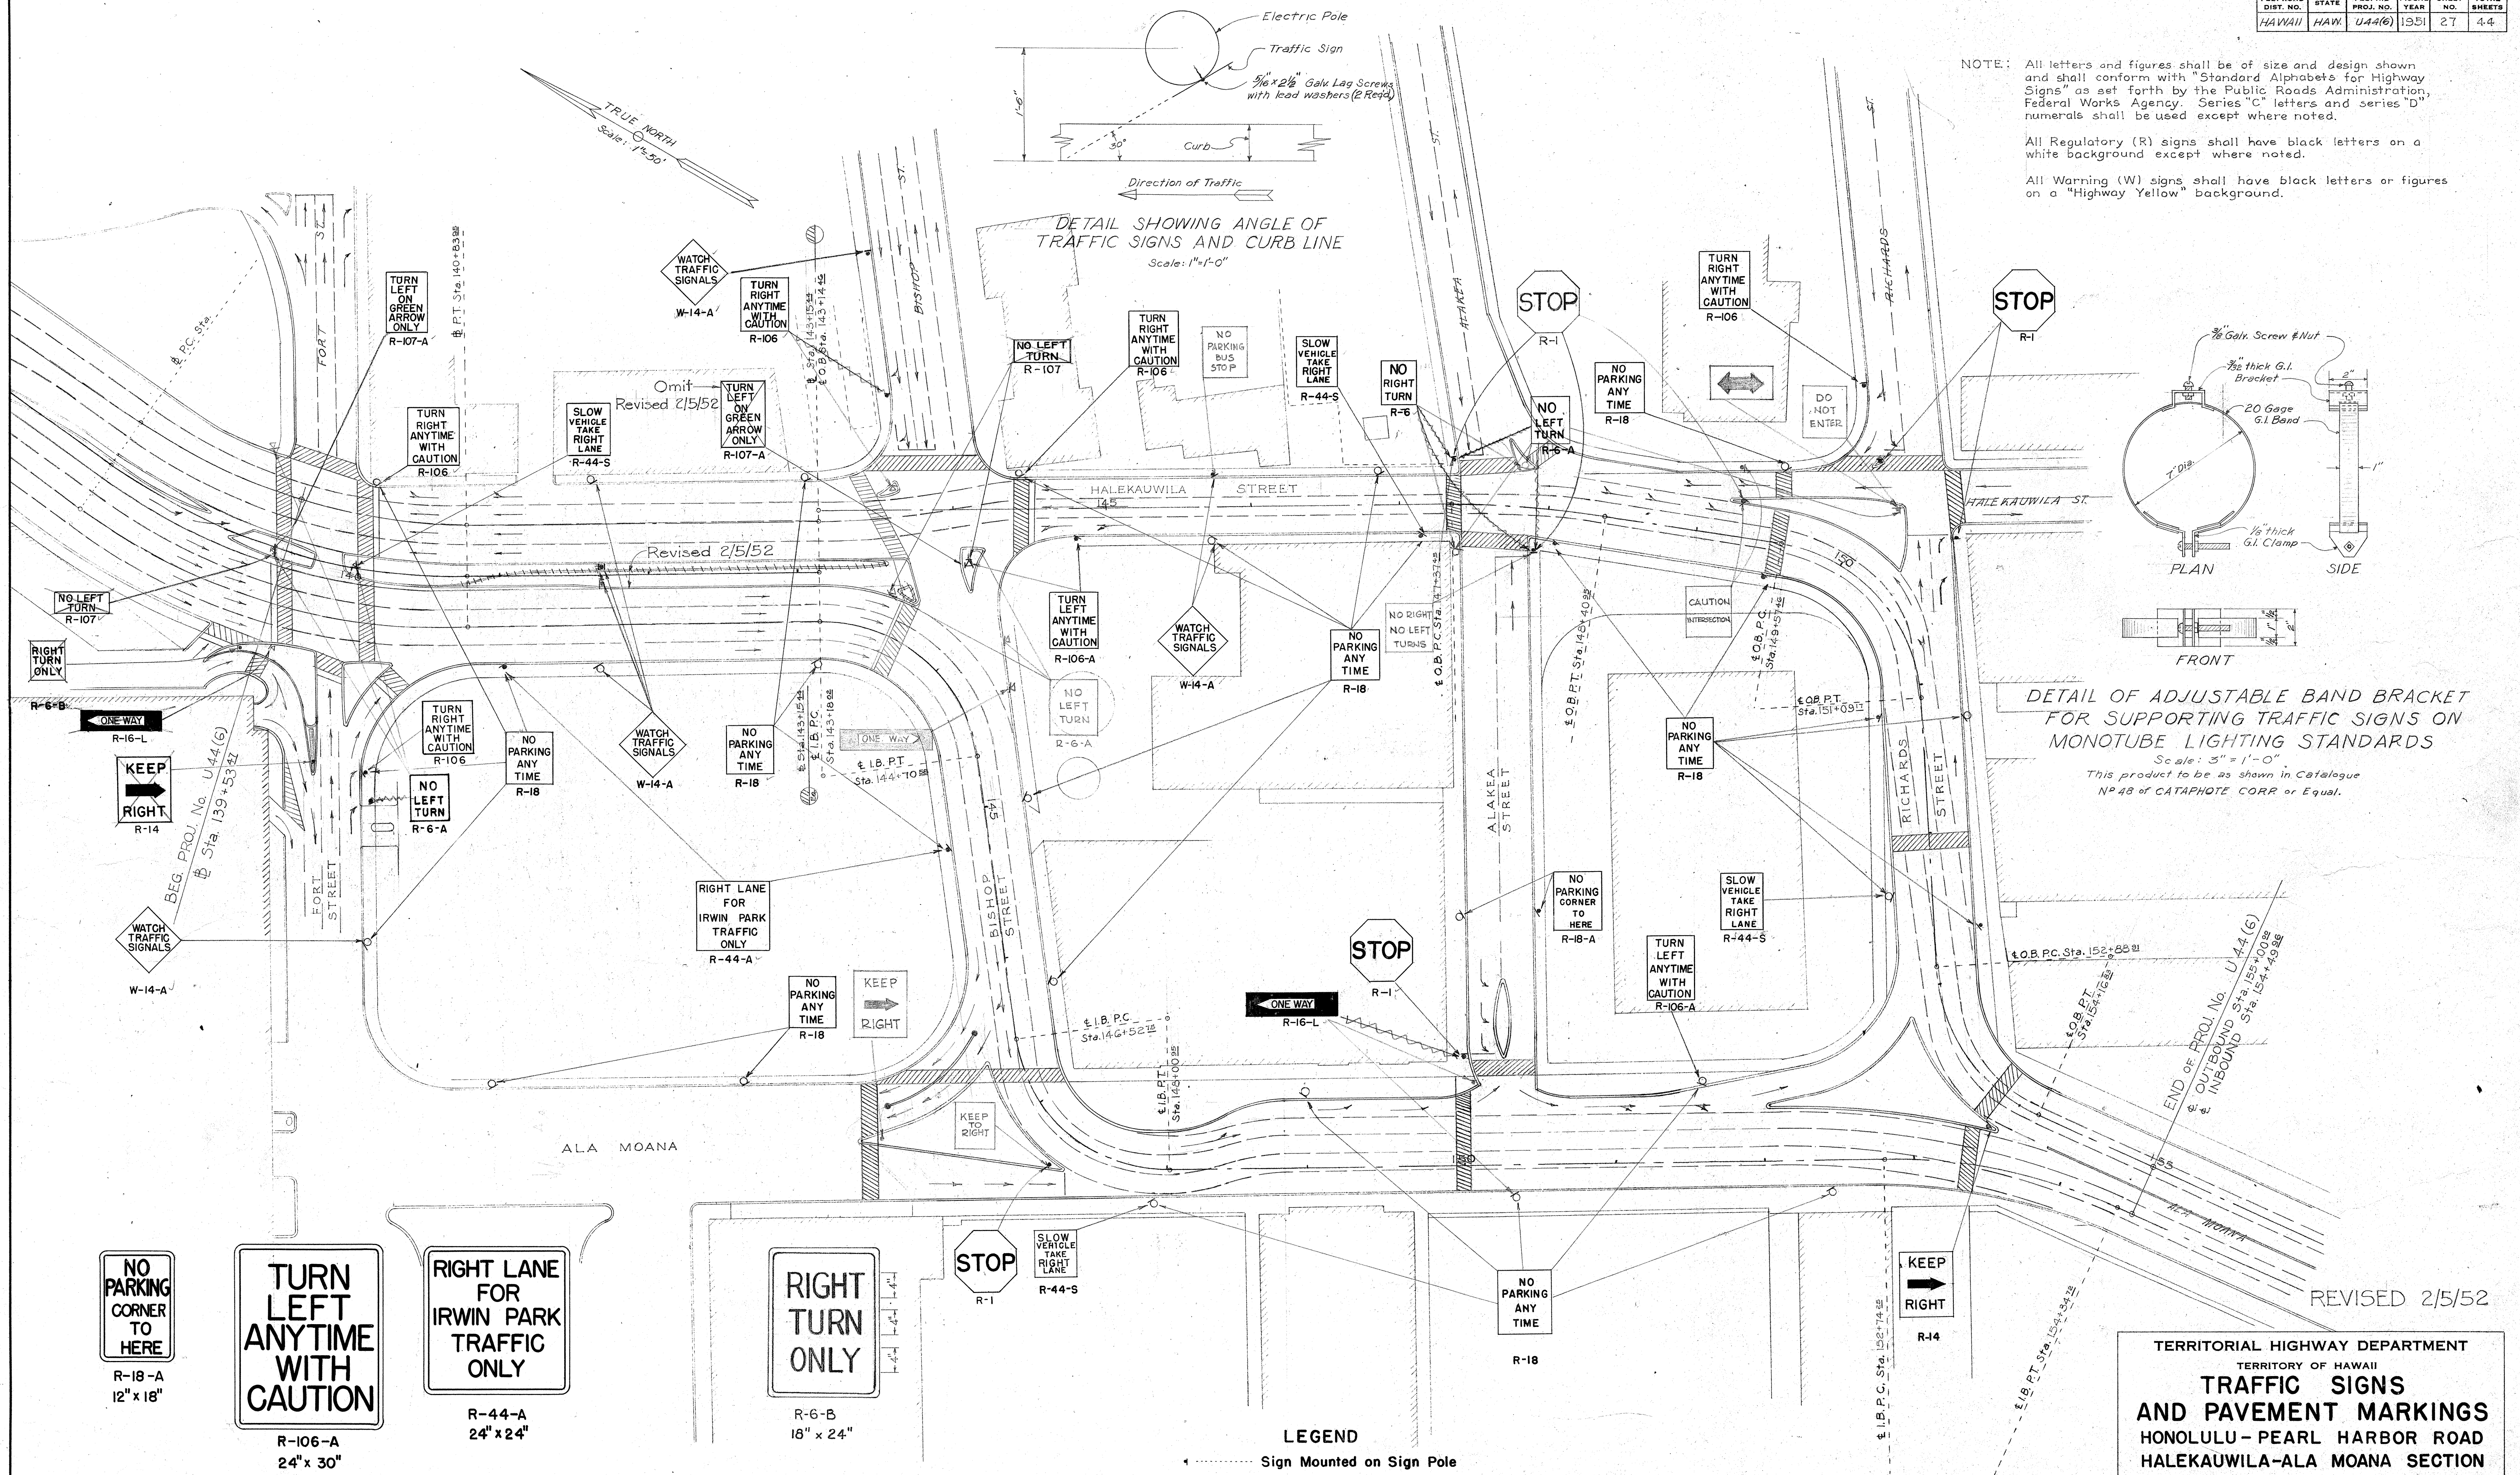

LEGEND

- 1 Sign Mounted on Sign Pole
- 2 Sign Mounted on Wood or Monotube Pole
- 3 Sign Mounted on Traffic Signal

NOTE:

Pavement markings not a part of this contract.


R-18-A — Red Letters & Border on a White Background.
R-106-A & R-44-A — Black Letters & Border on a White Background.

TERRITORIAL HIGHWAY DEPARTMENT
TERRITORY OF HAWAII
TRAFFIC SIGNS
AND PAVEMENT MARKINGS
HONOLULU - PEARL HARBOR ROAD
HALEKAUWILA-ALA MOANA SECTION
FEDERAL AID URBAN PROJECT No. U 44 (6)
Scale: 1" = 50' **December 1950**

SHEET No. 1 OF 1 SHEETS


5505.27

Black Letters on "Highway Yellow" Background White Reflectors

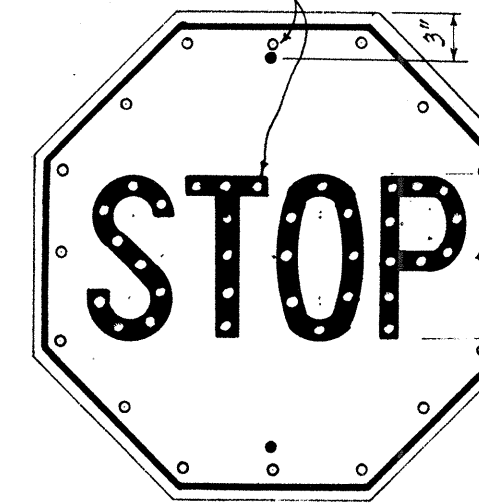


R-1
30" x 30"


Black Letters on White Background

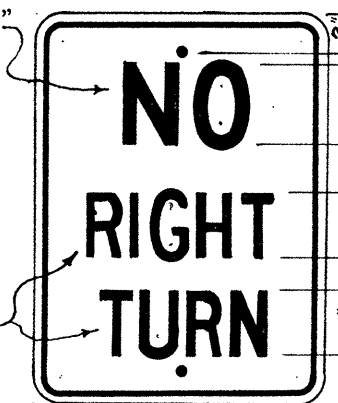


R-6
18" x 24"

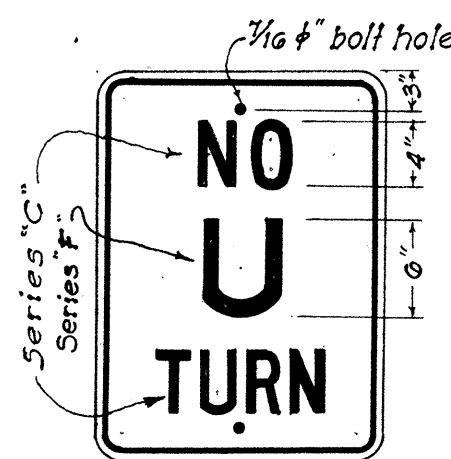


R-8
18" x 24"

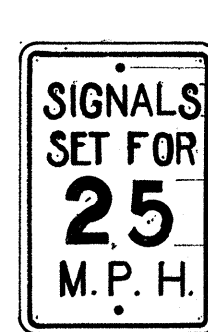


R-10
12" x 18"

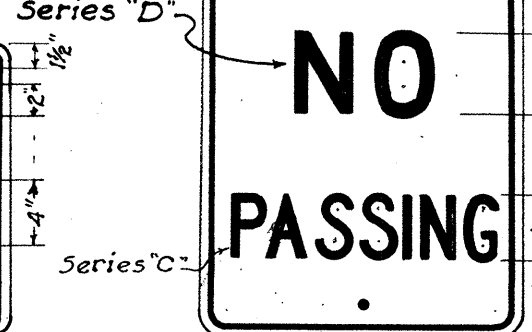


R-11
20" x 24"

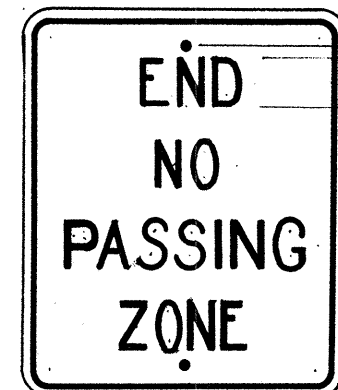

R-12
20" x 24"

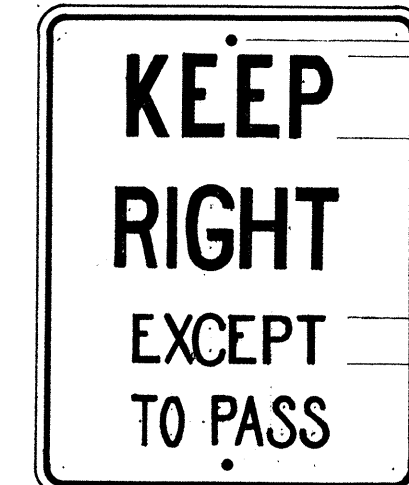


R-13
24" x 30"

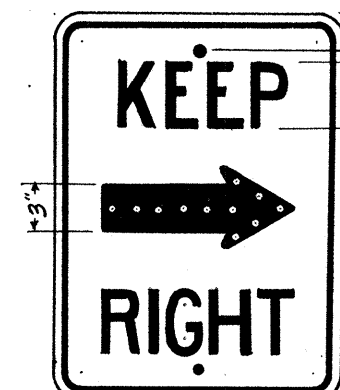

R-14
18" x 24"



R-15
24" x 24"

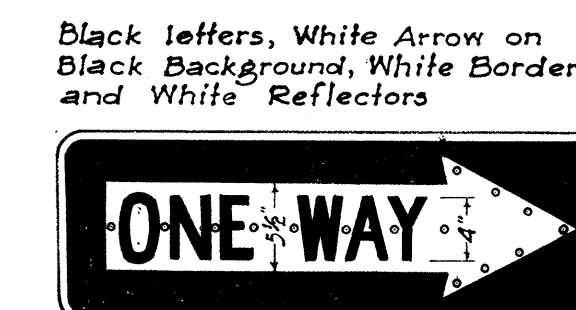

R-16-R
*R-16-L
36" x 12"




R-18
12" x 18"




R-26
12" x 18"



R-29
24" x 30"

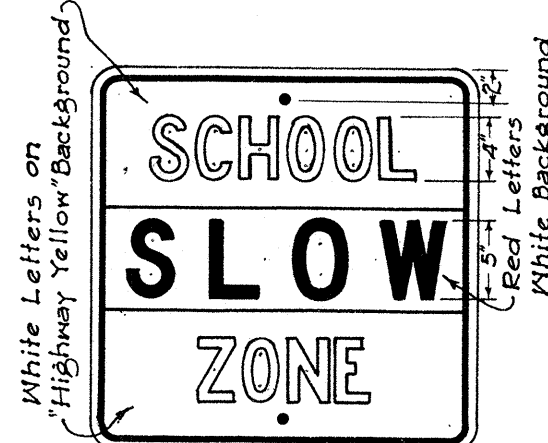


R-41-S
24" x 24"

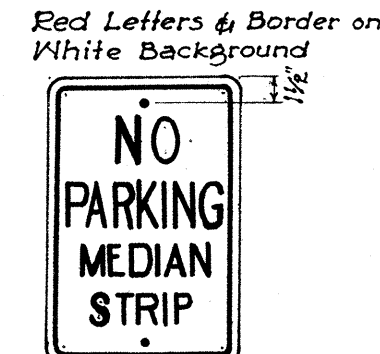


R-42-S
12" x 18"




R-43-S
12" x 18"

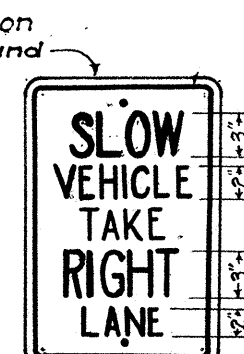


R-44-S
12" x 18"

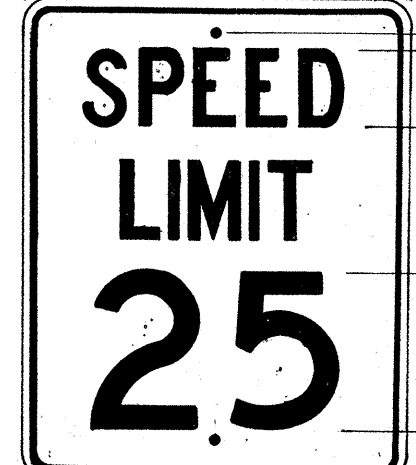

R-102-A
24" x 30"

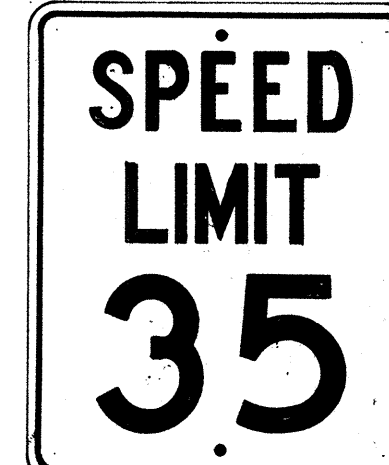


R-102-B
24" x 30"

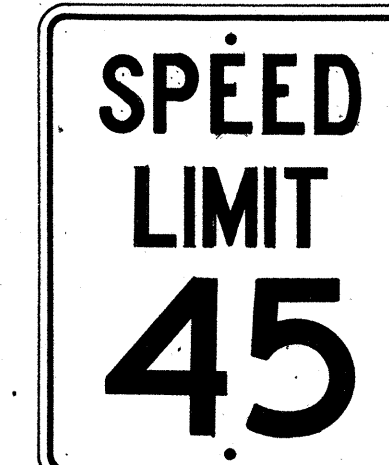


R-102-C
24" x 30"




R-104
24" x 30"

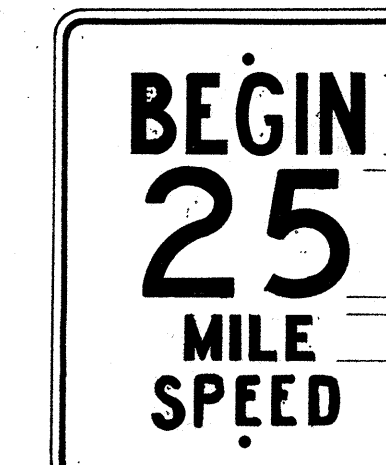


R-105-A
24" x 30"

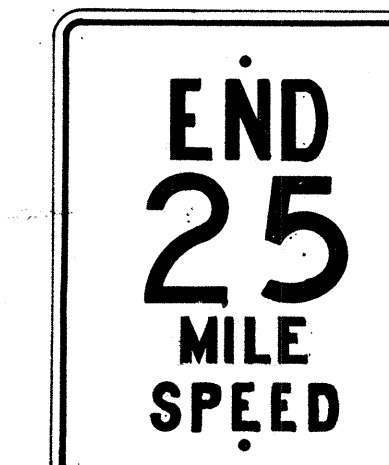


R-105-B
24" x 30"

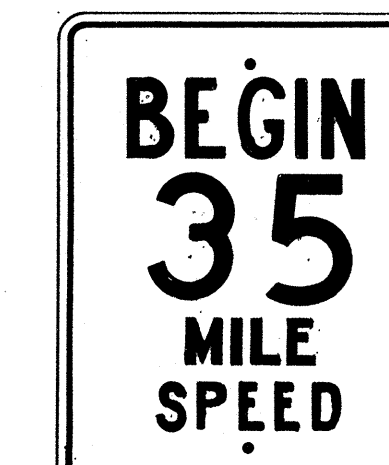


R-105-C
24" x 30"

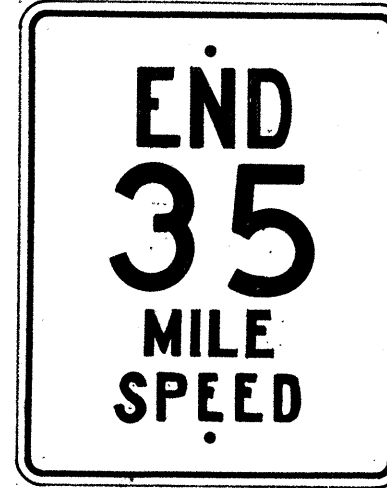

R-105-D
24" x 30"

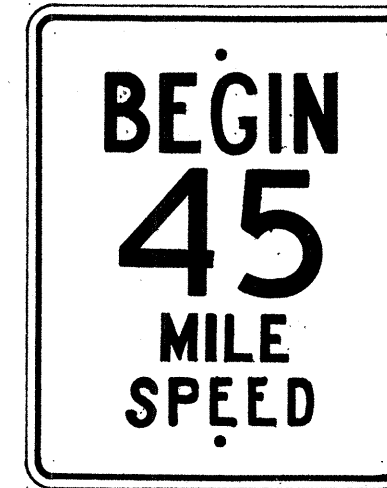


R-105-E
24" x 30"

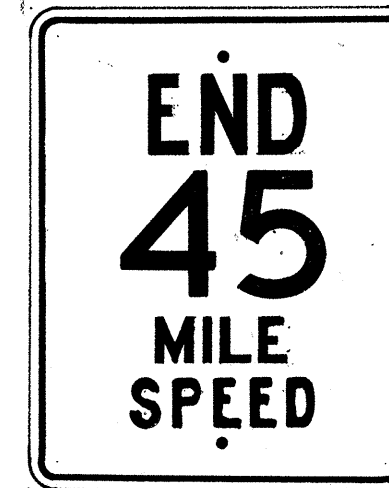

R-105-F
24" x 30"




R-106
24" x 30"

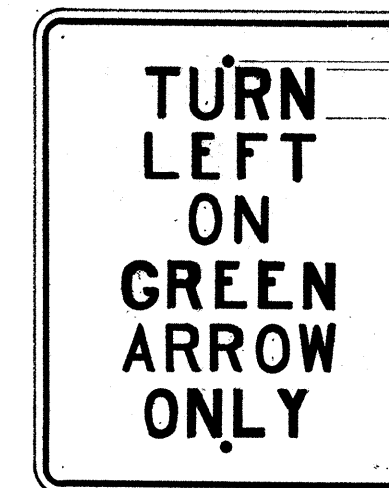


R-107-A
24" x 30"




R-107
14" x 9"

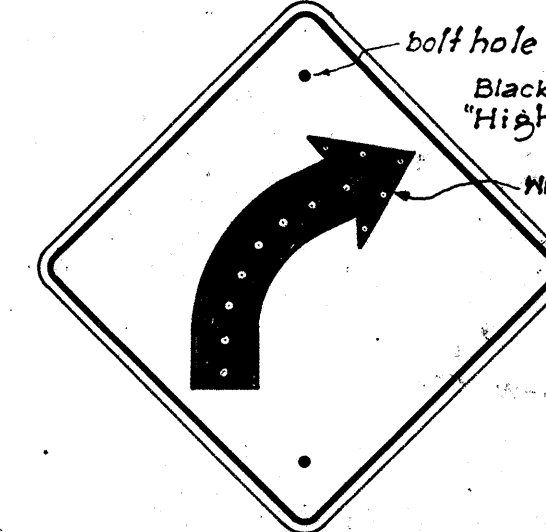


W-2-R
*W-2-L
24" x 24"

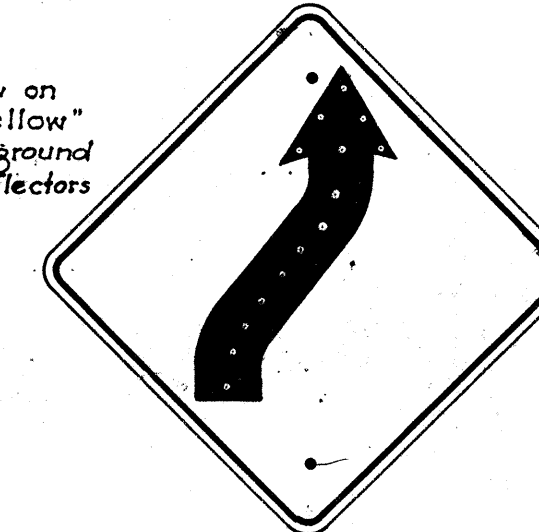


W-4-R
*W-4-L
24" x 24"

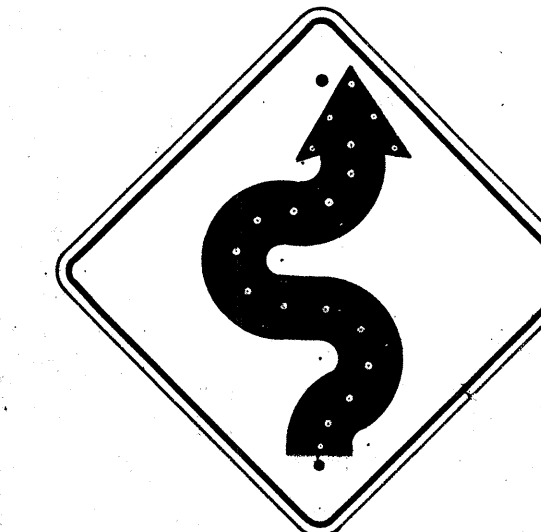


W-5-R
*W-5-L
24" x 24"

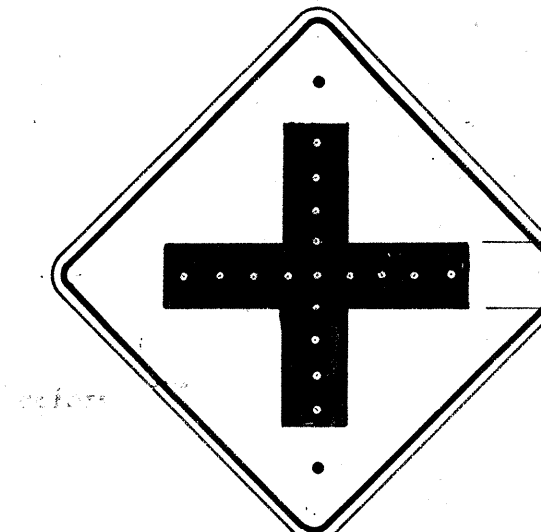


W-6
24" x 24"

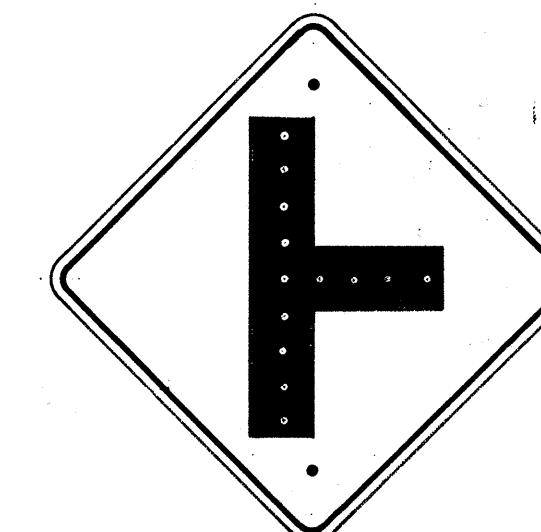


W-7
24" x 24"

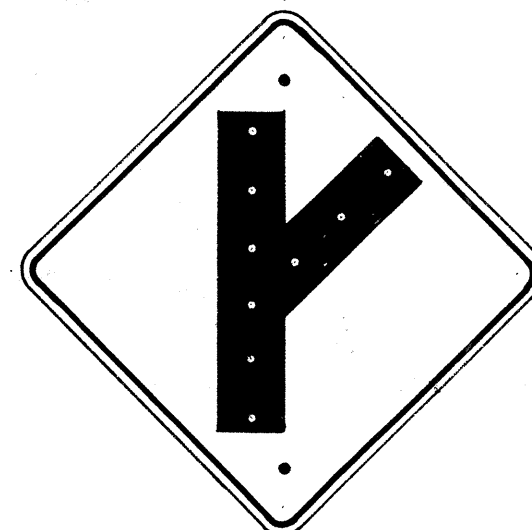

W-8-R
*W-8-L
24" x 24"

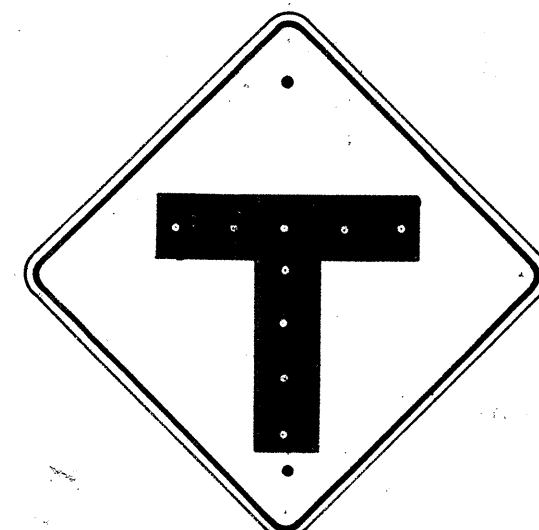

W-9
24" x 24"

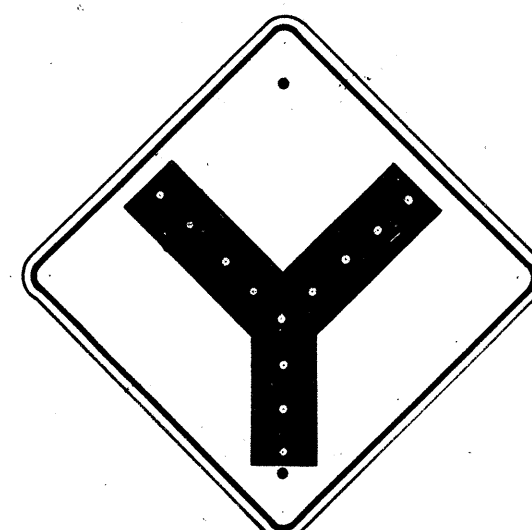

W-10
24" x 24"



W-13
24" x 24"



W-14
24" x 24"



W-14-A
24" x 24"



W-19
30" x 30"




W-20
30" x 30"



W-21
30" x 30"




W-22
24" x 24"

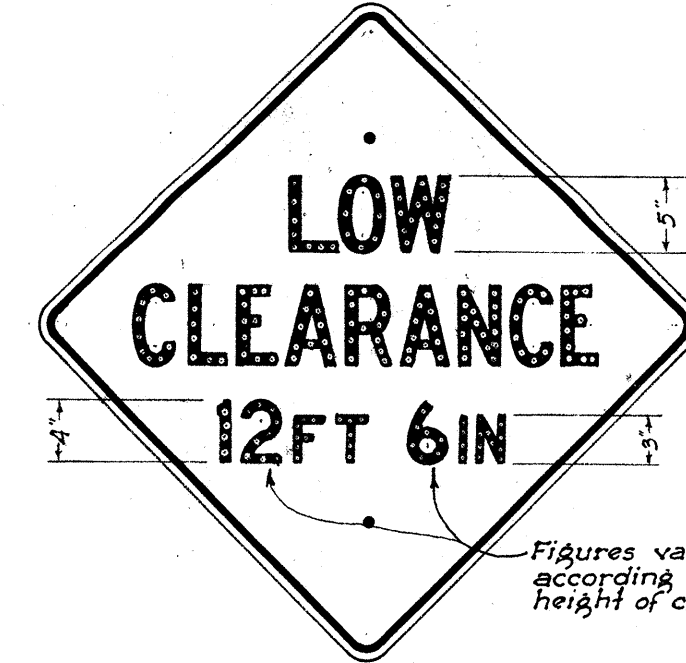

W-24
30" x 30"



W-25
24" x 24"

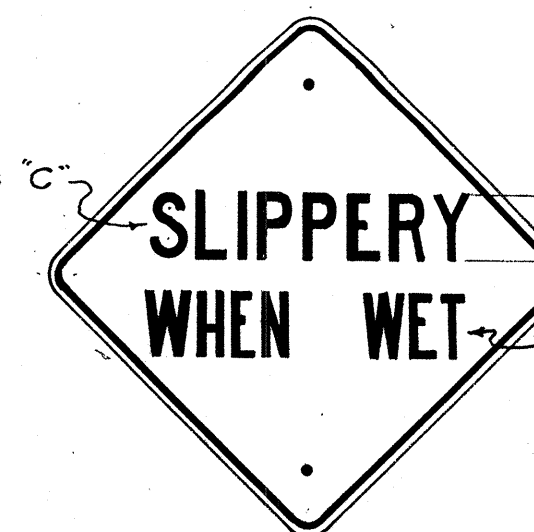

W-29
24" x 24"



W-38
24" x 24"



W-39
24" x 24"

NOTE: All Warning Signs shall have two (2) 3/16" bolt holes drilled at 24" center unless otherwise noted.

All letters and figures shall be of size and design shown and shall conform with "Standard Alphabets for Highway Signs" as set forth by the Public Roads Administration, Federal Works Agency. Series "C" letters and Series "D" numerals shall be used except where noted.

Note: All Regulatory (R) signs shall have black letters on a white background except where noted. All Warning (W) signs shall have black letters or figures on a "Highway Yellow" background. *Signs shall be similar but opposite in direction.

TERRITORIAL HIGHWAY DEPARTMENT
TERRITORY OF HAWAII
REGULATORY & WARNING SIGNS
Scale: 1" = 1'
APPROVED: May 31, 1949
TERRITORIAL HIGHWAY ENGINEER


See Specifications for Materials & Finish.

SHEET No 1 OF 2 SHEETS


5505-28

SURVEY PLOTTED BY: DATE: _____
DESIGNED BY: _____
CHECKED BY: _____
QUANTITIES BY: T. Tokumasa
CHECKED BY: _____
NOTE BOOK No. _____

Note: All signs shall be placed 10' from edge of pavement except where shoulder width is less than 10', in which case signs shall be placed at edge of shoulder.

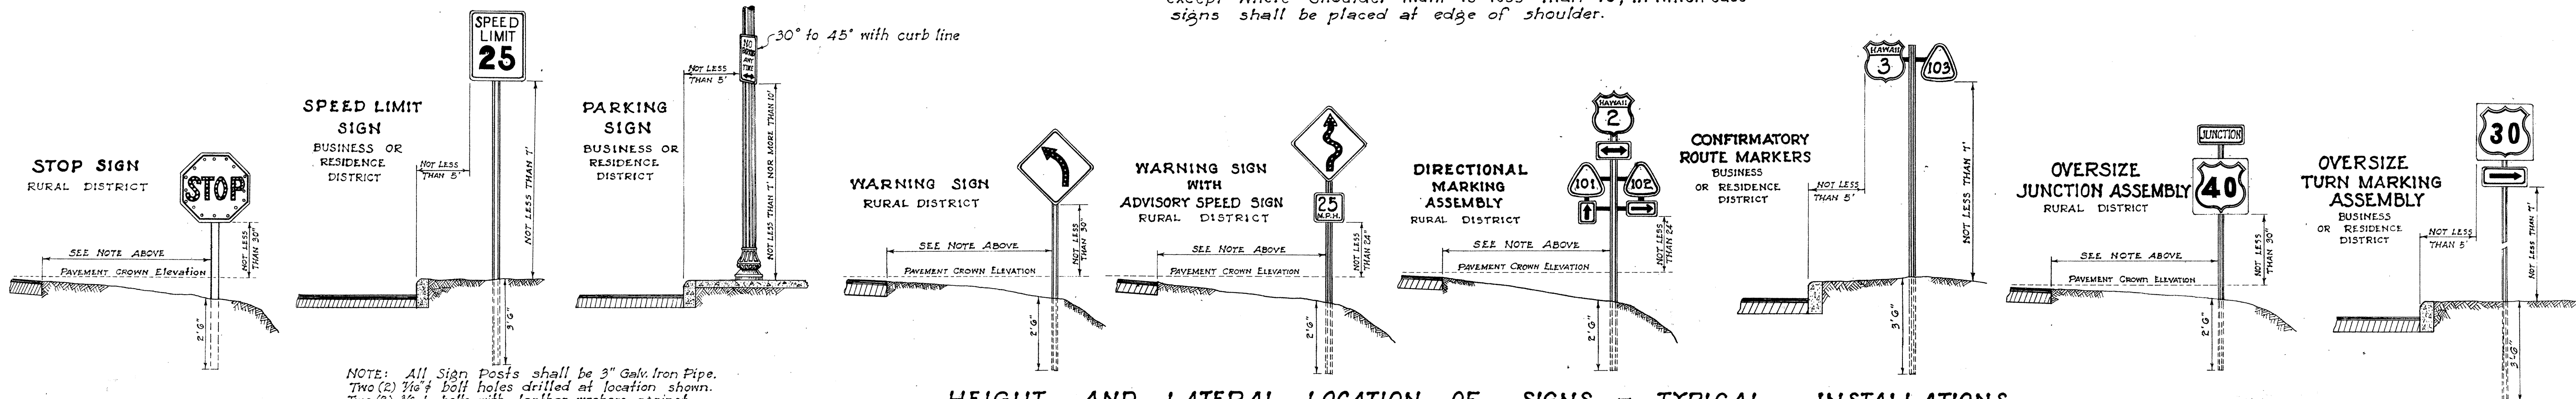

HEIGHT AND LATERAL LOCATION OF SIGNS - TYPICAL INSTALLATIONS
Scale: 1" = 3'-0"

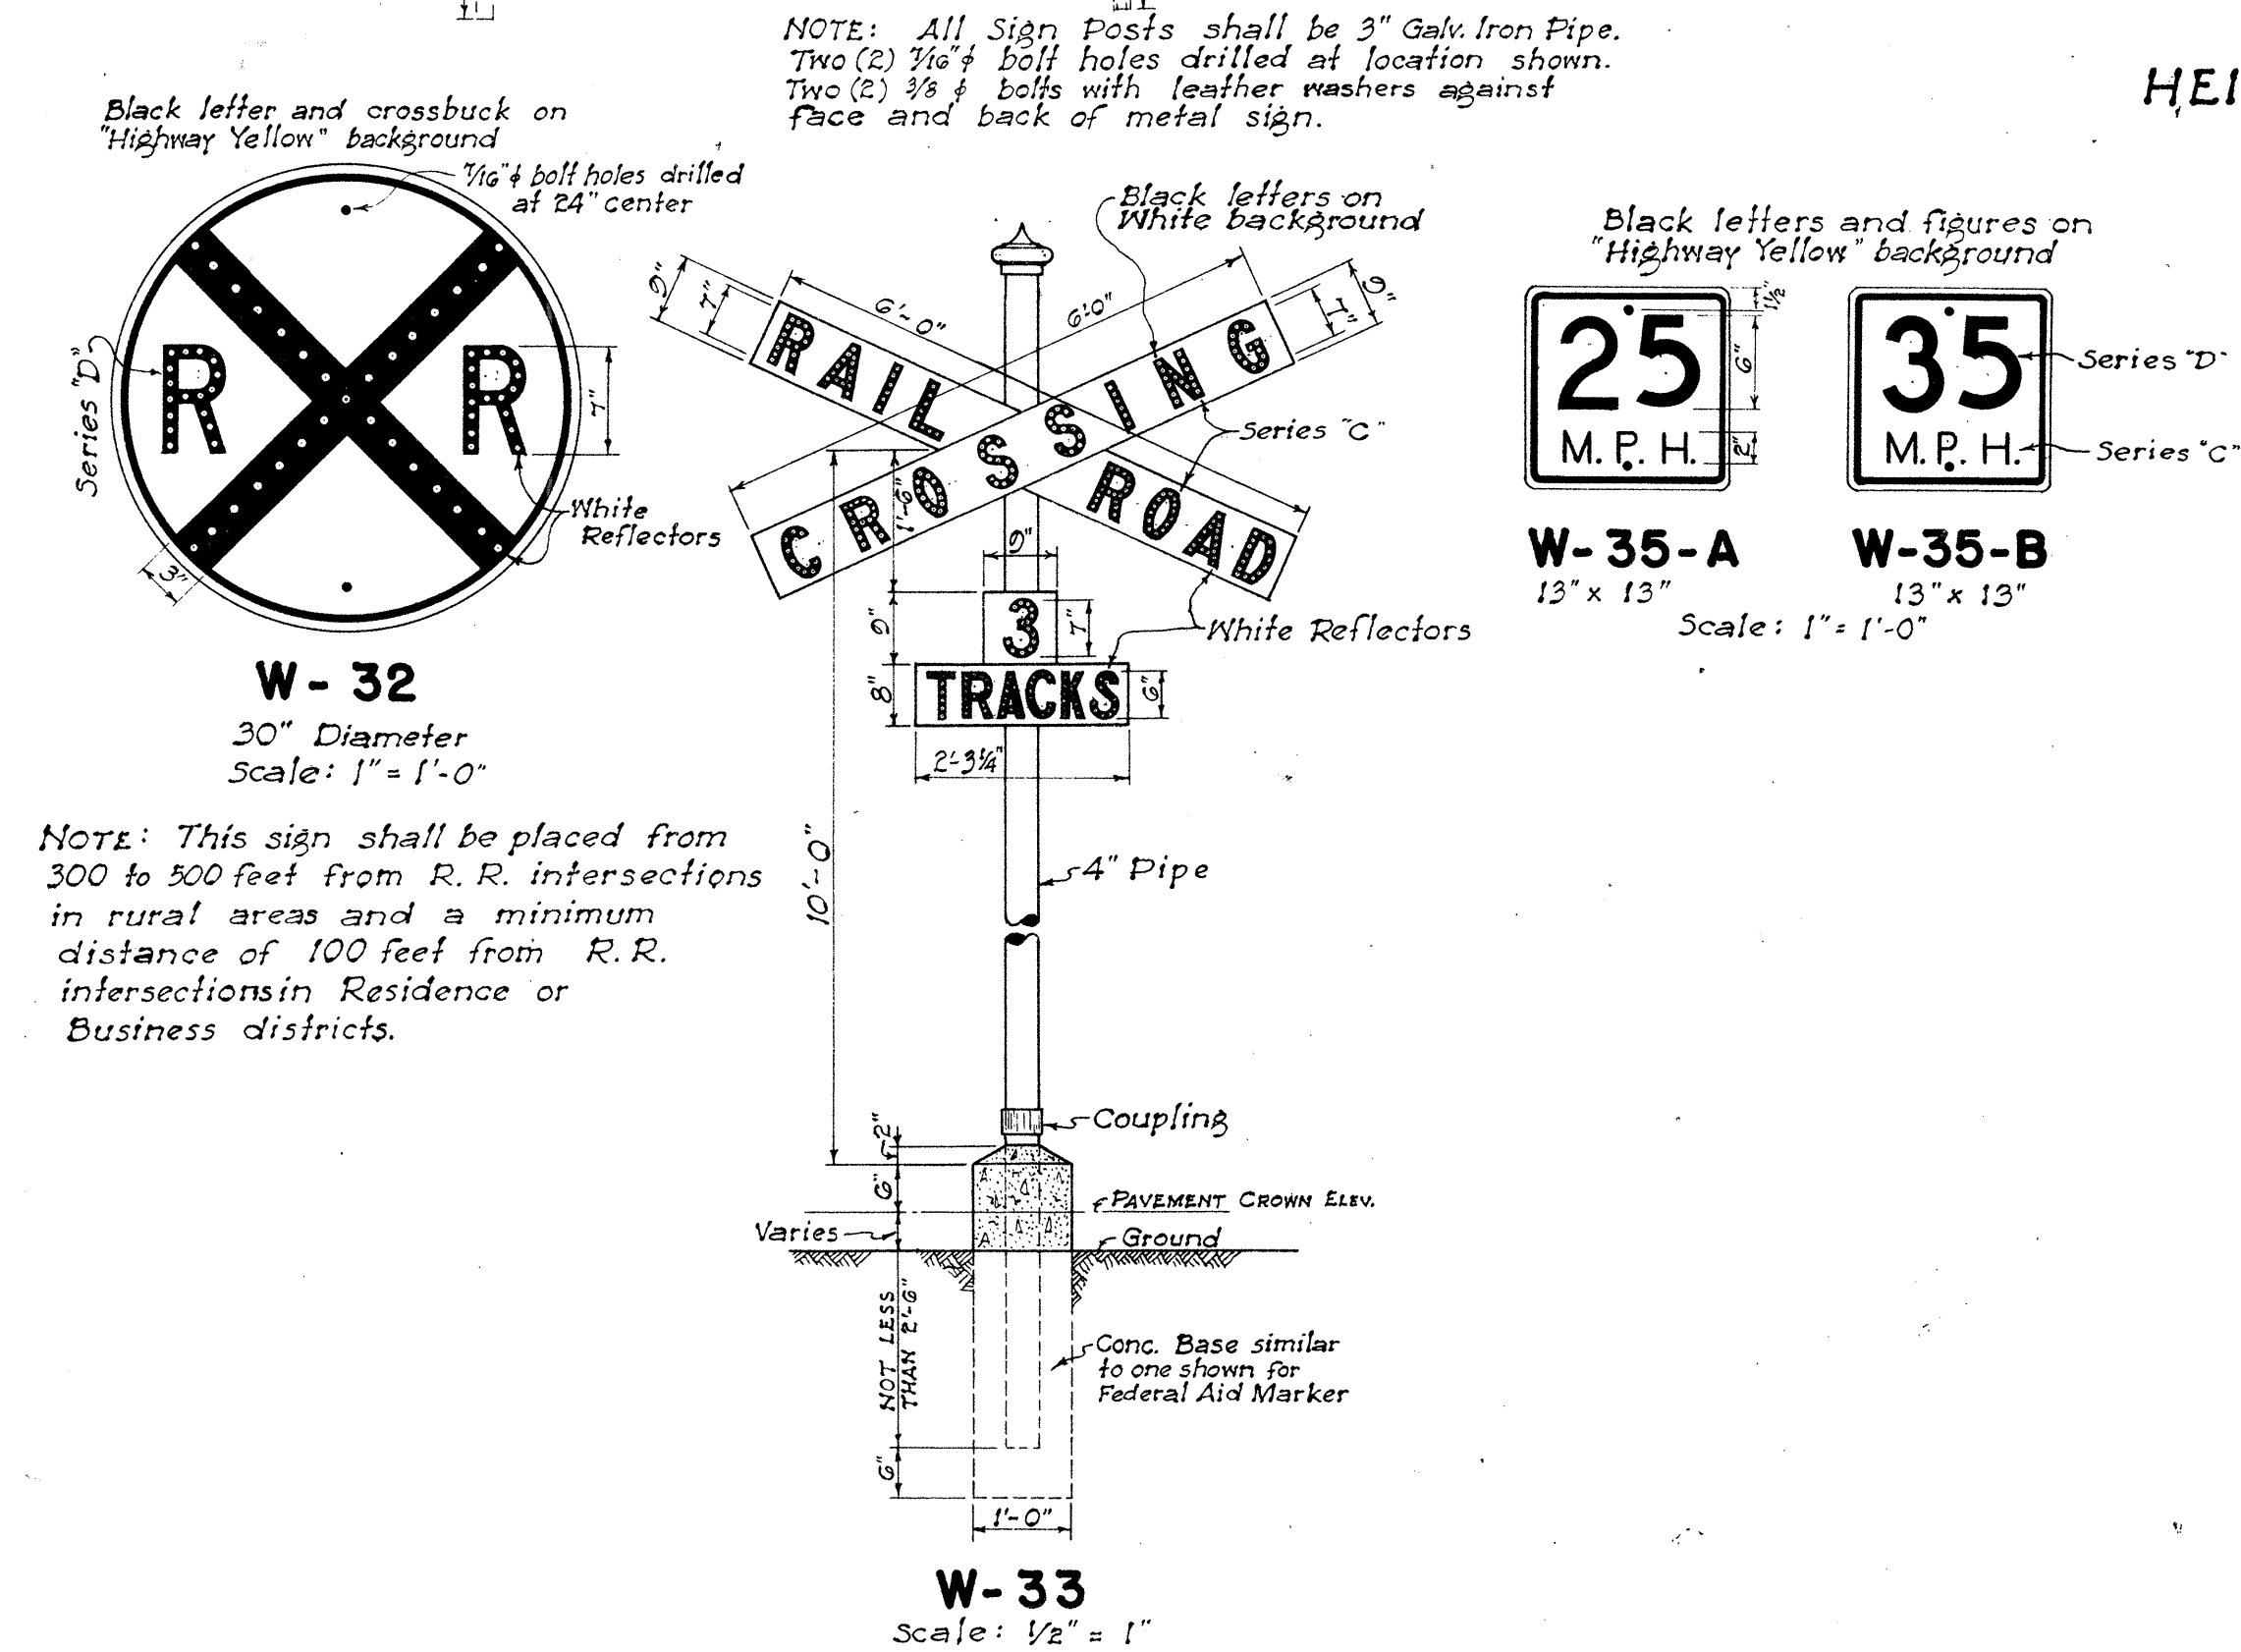

TERRITORIAL HIGHWAY DEPARTMENT
TERRITORY OF HAWAII
REGULATORY & WARNING SIGNS
SCALE AS NOTED
APPROVED: *[Signature]*
Territorial Highway Engineer