


Callaway

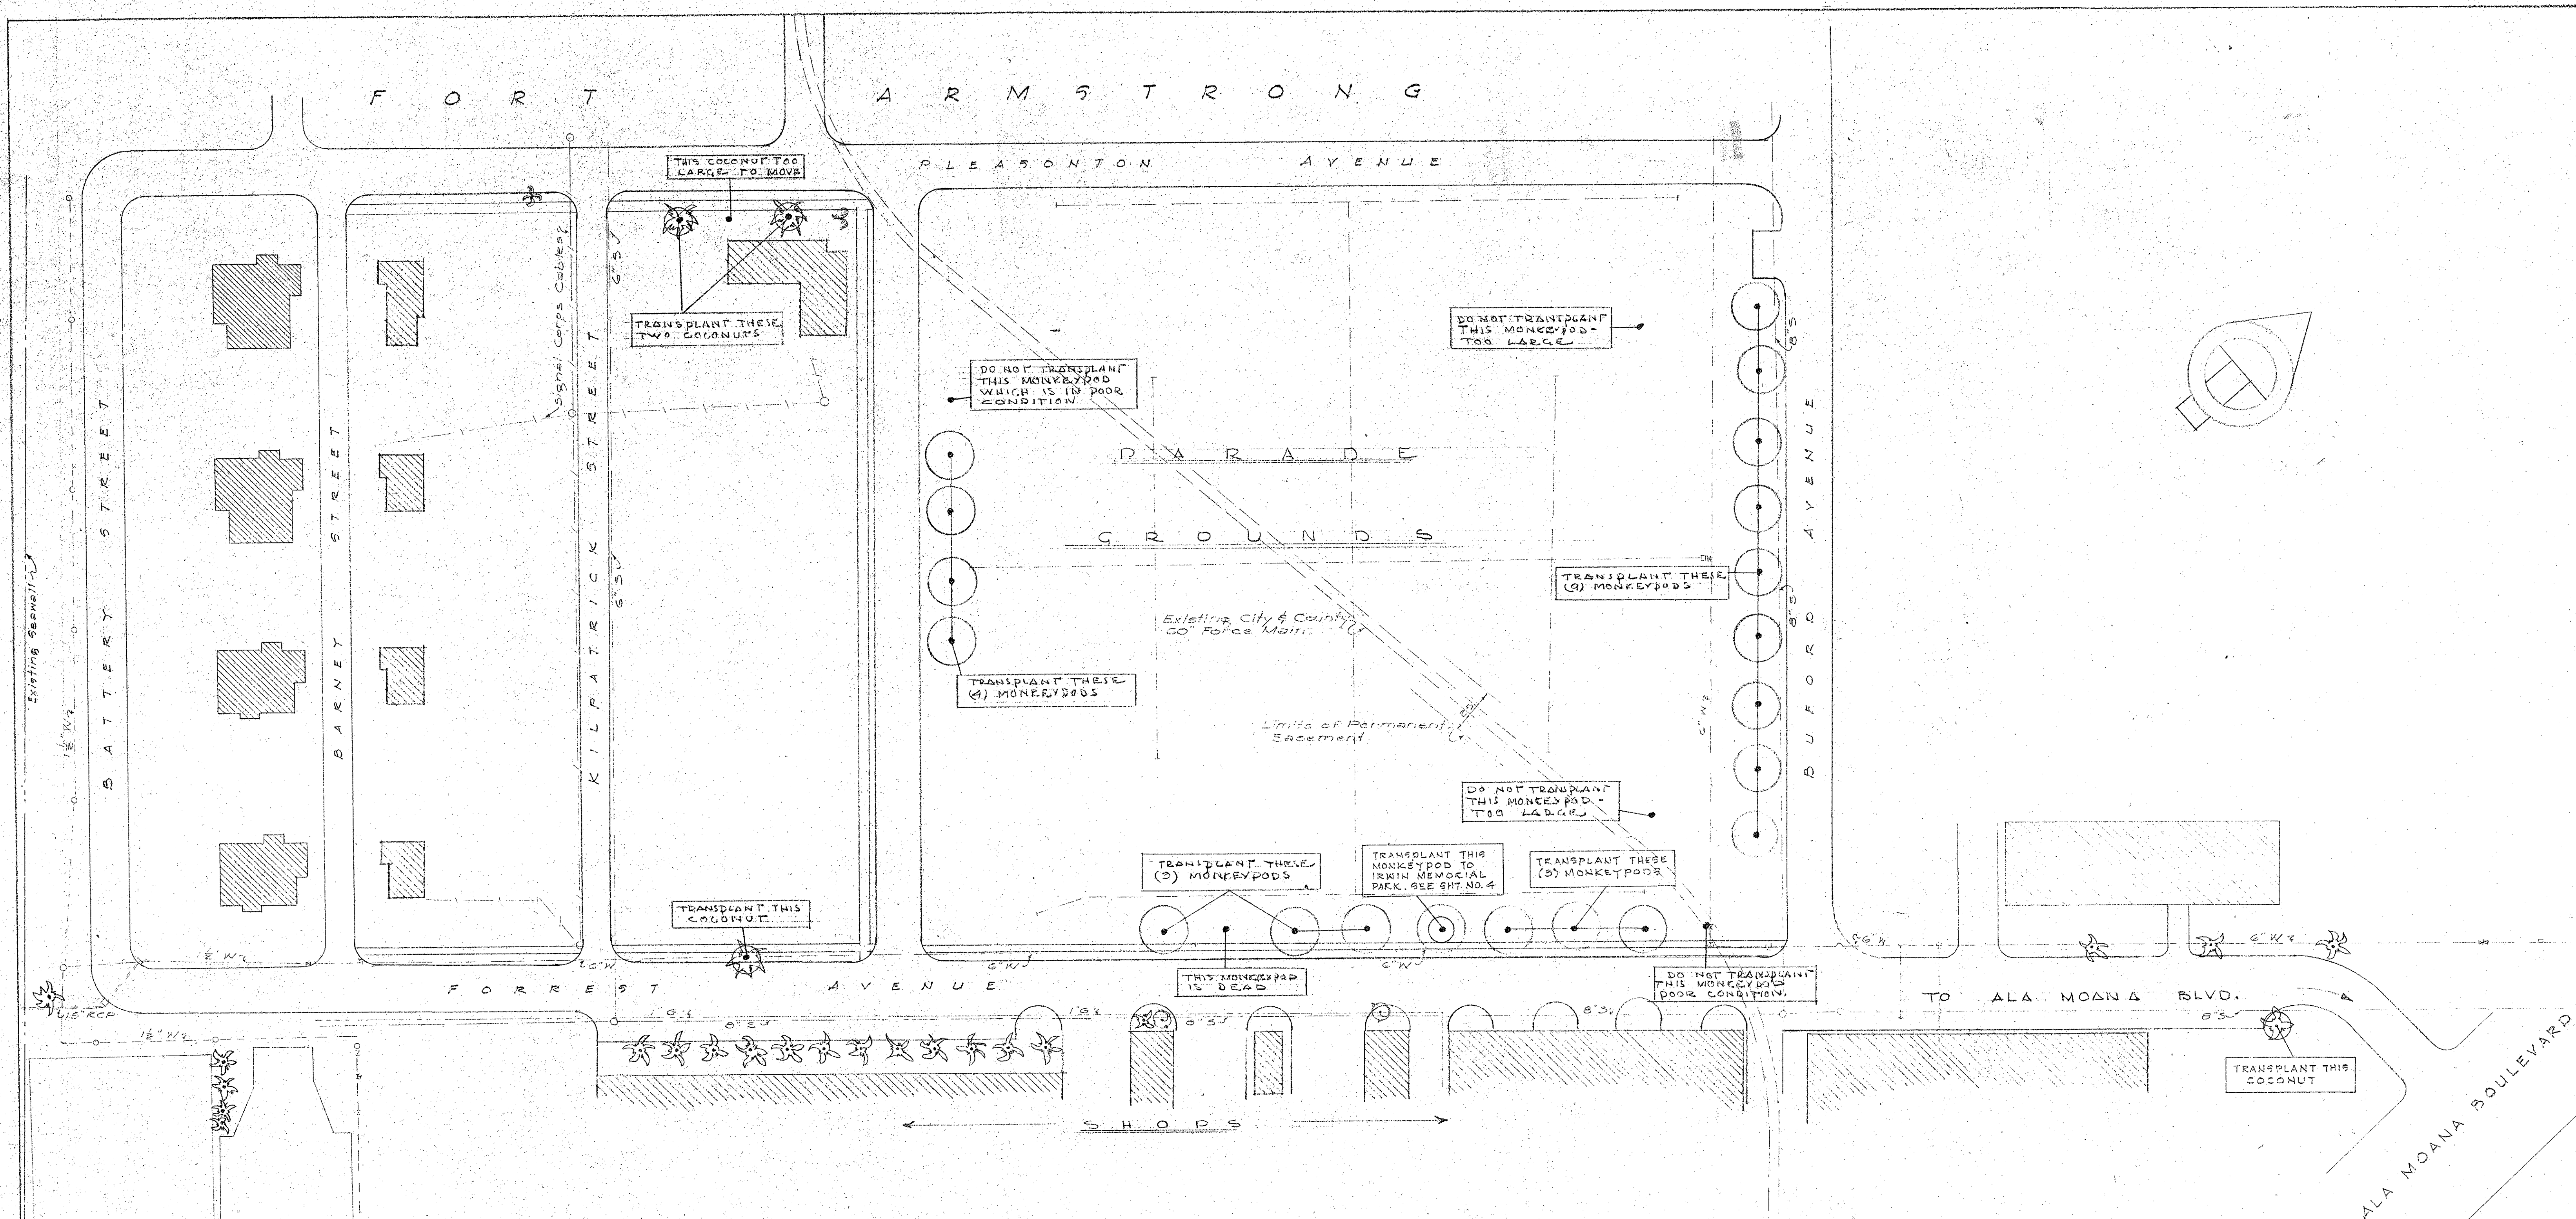

LEGEND


- THESE NINETEEN (19) MONKEYPOD TREES ARE TO BE TRANSPLANTED IN THE PEARL HARBOR CIRCLE OPPOSITE THE MOANALUA SHOPPING CENTER. SEE SHT. #3.
- EXISTING MONKEYPOD TREES TO REMAIN.
- ★ THESE FOUR (4) COCONUT TREES ARE TO BE TRANSPLANTED AT THE INTERSECTION OF KAMEHAMEHA HIGHWAY AND MIDDLE STREET. SEE SHT. #2.
- ★ EXISTING COCONUT TREES TO REMAIN.
- EXISTING TREES TO REMAIN.
- THIS MONKEYPOD TREE IS TO BE TRANSPLANTED IN IRWIN MEMORIAL PARK. SEE SHT. #4.

PLAN SHOWING LOCATION OF EXISTING TREES TO BE TRANSPLANTED FORT ARMSTRONG

NOTE:
PIPE LINES SHOWN ARE APPROXIMATE ONLY AND THE CONTRACTOR SHALL VERIFY THE EXACT LOCATION IN THE FIELD.

MANSFIELD P. CLAFIN
LANDSCAPE ARCH. ARLA
HONOLULU

STATE HIGHWAY DEPARTMENT
STATE OF HAWAII
JOB NO. AGC20160
LANDSCAPE PLANS
FOR
TRANSPLANTING TREES
FROM
FORT ARMSTRONG
TO
KAMEHAMEHA HIGHWAY AND
IRWIN MEMORIAL PARK PARKING LOT
SCALE: 1"=40' JAN. 1960

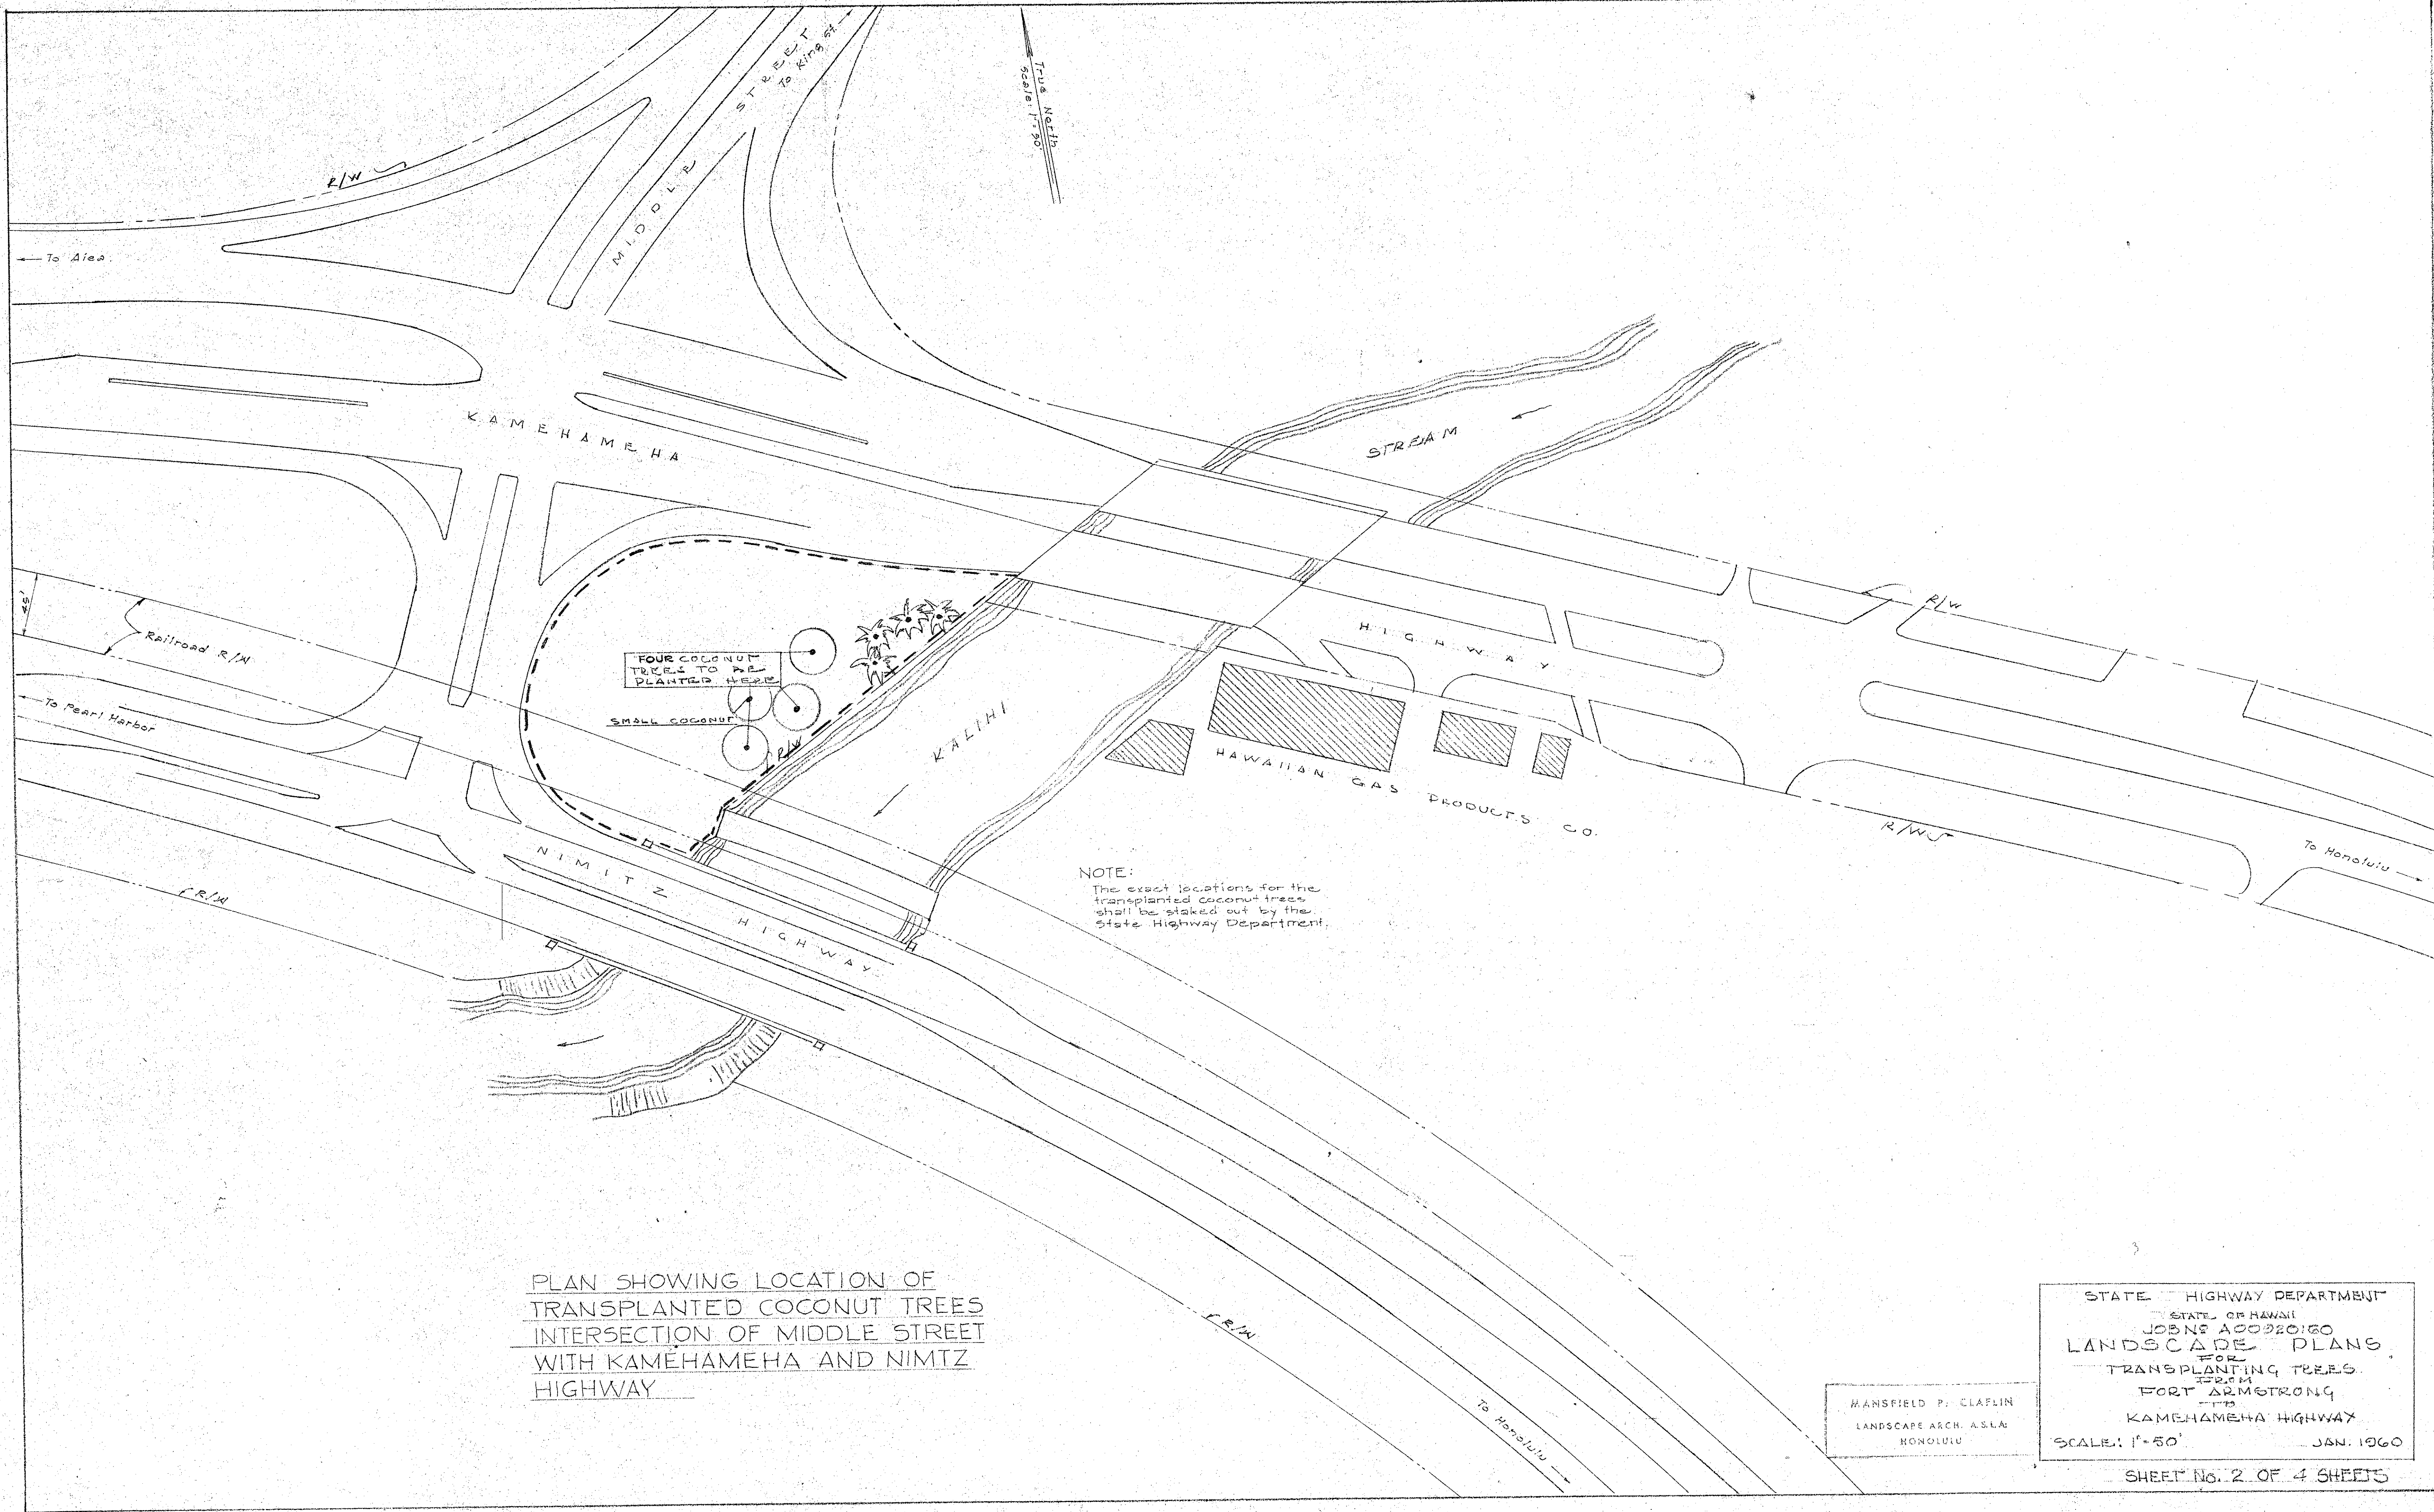


PLAN SHOWING LOCATION OF
TRANSPLANTED COCONUT TREES
INTERSECTION OF MIDDLE STREET
WITH KAMEHAMEHA AND NIMITZ
HIGHWAY

NOTE:
The exact locations for the
transplanted coconut trees
shall be staked out by the
State Highway Department.

HANSFIELD P. CLAFLIN
LANDSCAPE ARCH. A.S.L.A.
HONOLULU

STATE HIGHWAY DEPARTMENT
STATE OF HAWAII
JOHN A. OOBROGO
LANDSCAPE PLANS
FOR
TRANSPLANTING TREES
FROM
FORT ARMSTRONG
TO
KAMEHAMEHA HIGHWAY
SCALE: 1"=50' JAN. 1960
SHEET No. 2 OF 4 SHEETS

cut line

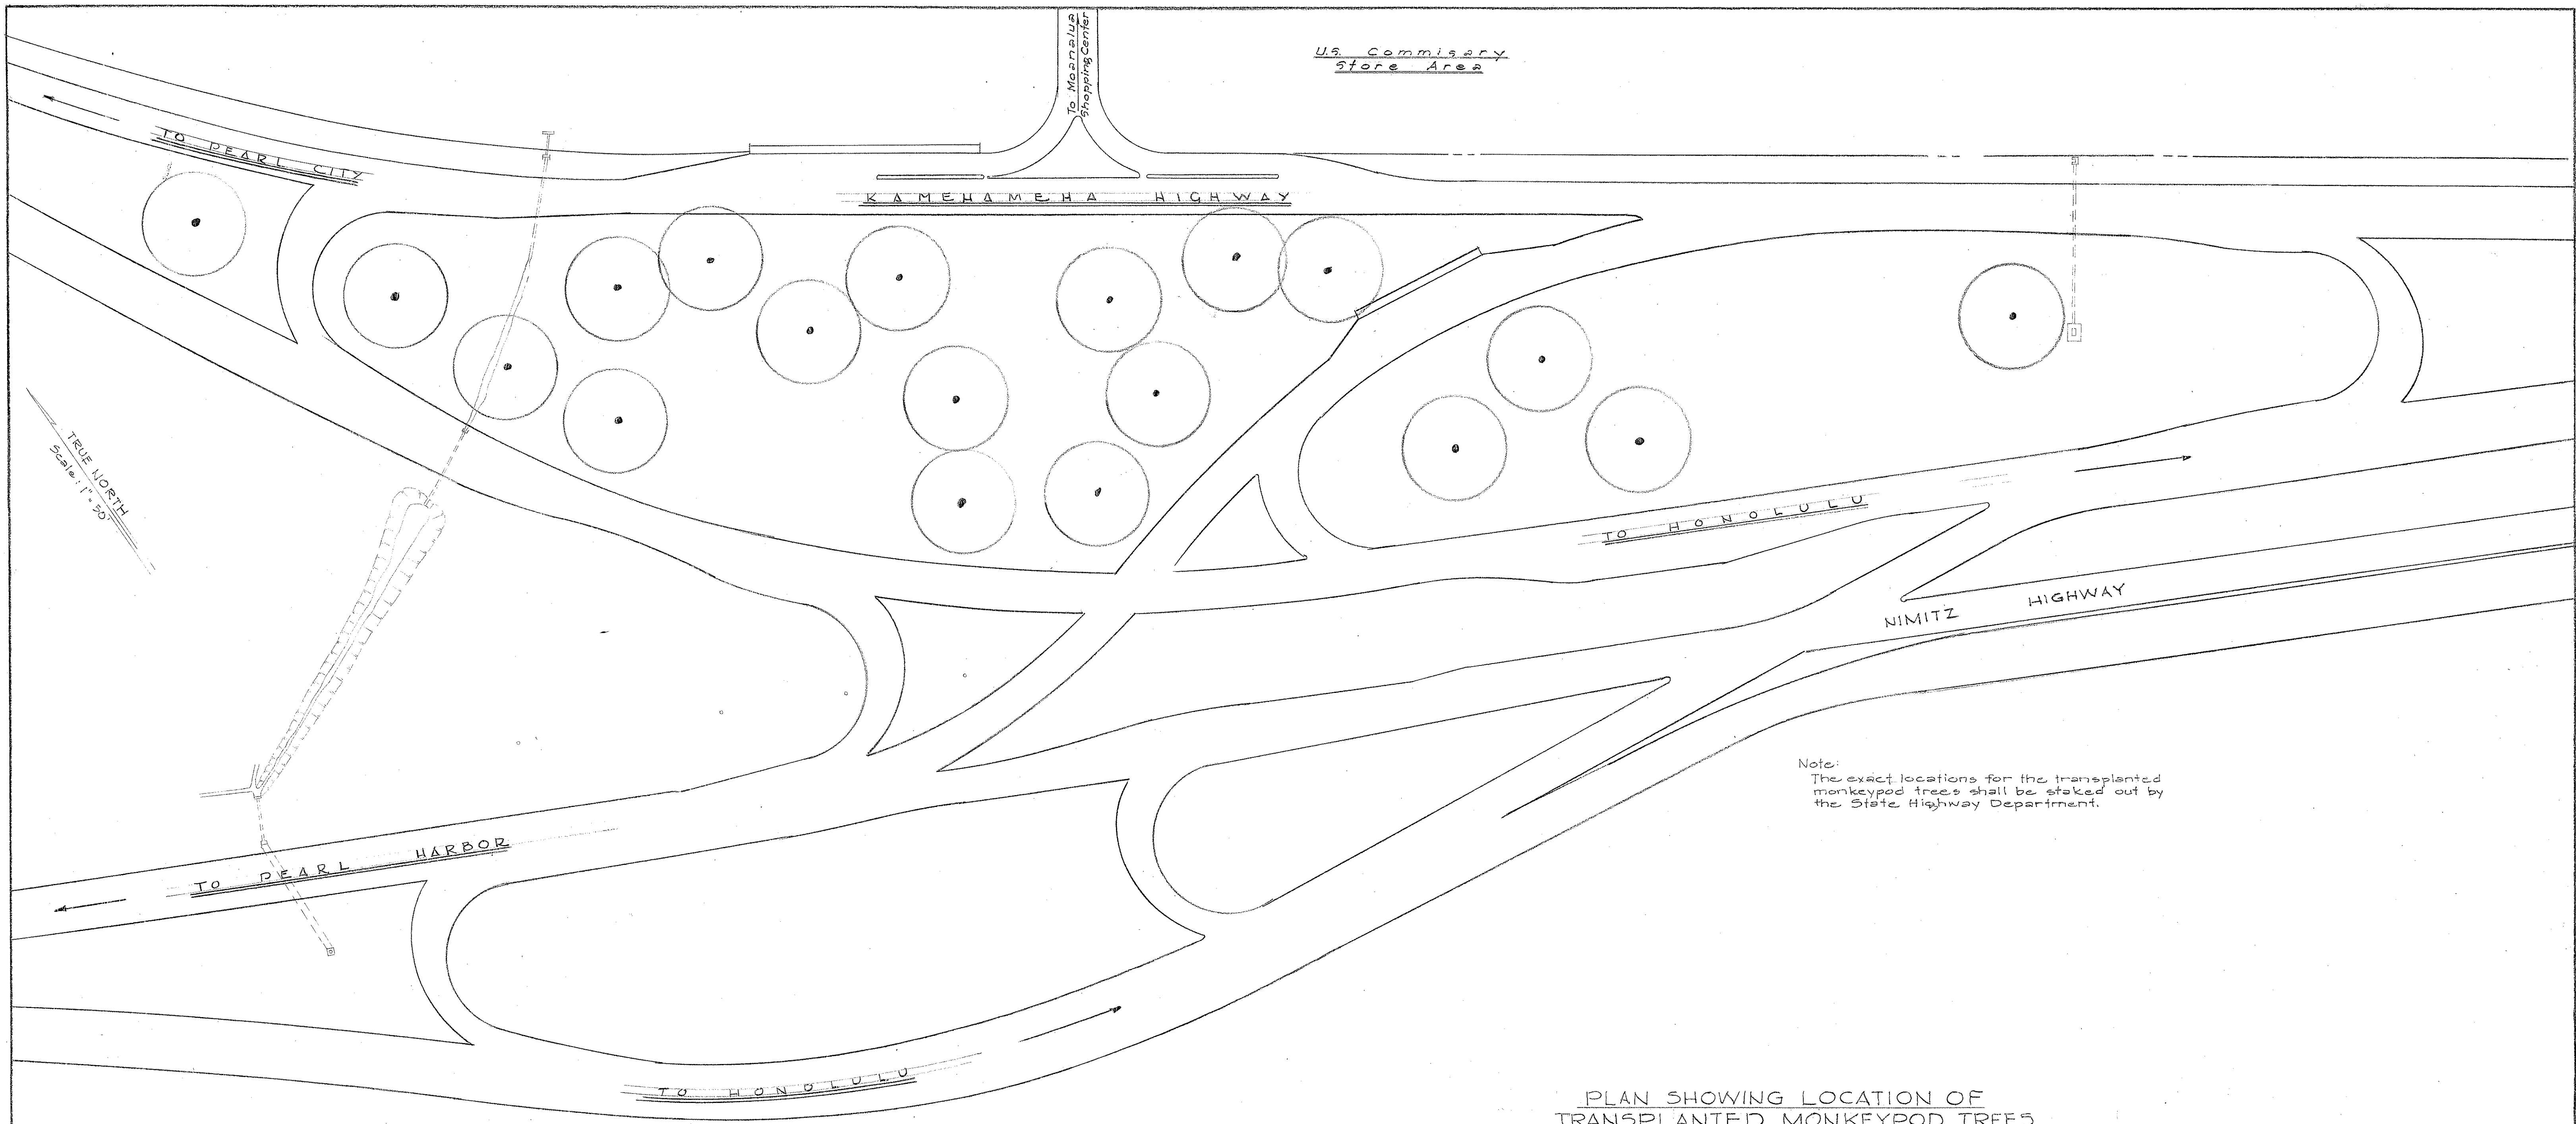

Note:
The exact locations for the transplanted monkeypod trees shall be staked out by the State Highway Department.

PLAN SHOWING LOCATION OF
TRANSPLANTED MONKEYPOD TREES
PEARL HARBOR CIRCLE OPPOSITE
MOANALUA SHOPPING CENTER

MARSHFIELD P. CLAFLIN
LANDSCAPE ARCH. A.S.L.A.
HONOLULU

STATE HIGHWAY DEPARTMENT
STATE OF HAWAII
JOB NO. A009010
LANDSCAPE PLANS
FOR
TRANSPLANTING TREES
FROM
FORT ARMSTRONG
TO
KAMEHAMEHA HIGHWAY
SCALE 1"=50'
JAN. 1960
SHEET NO. 3 OF 4 SHEETS



FED. ROAD DIST. NO.	STATE	FED. AID PROJ. NO.	FISCAL YEAR	SHEET NO.	TOTAL SHEETS

True North
Scale: 1" = 20'

FORT STREET

BISHOP STREET

IRWIN MEMORIAL PARK
PARKING LOT

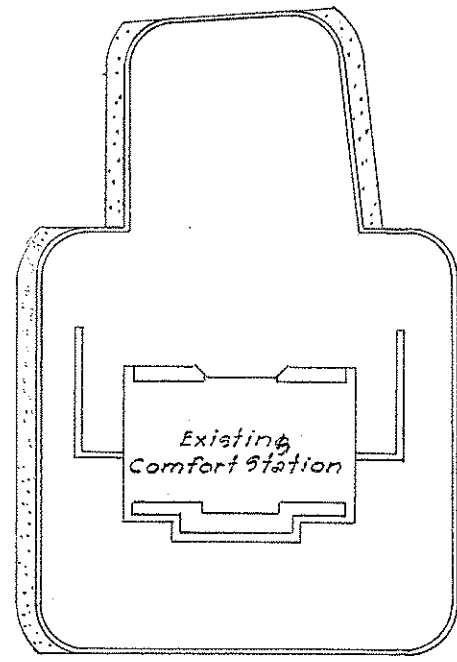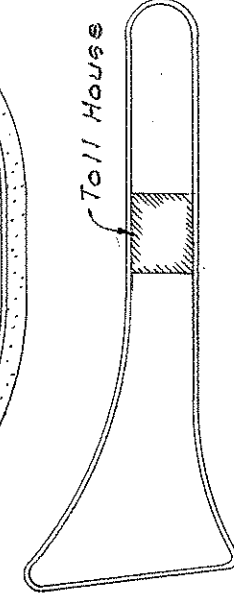


Transplant Monkeypod here
in existing hole from
uprooting of previous
decayed tree.

Existing Monkey Pod

ALA MOANA BOULEVARD

PLAN SHOWING LOCATION OF
TRANSPLANTED MONKEYPOD TREE
IN IRWIN MEMORIAL PARK

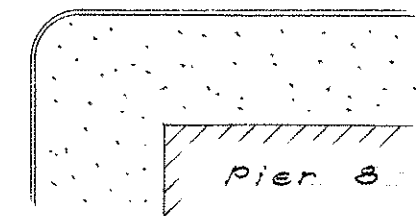

ORIGINAL PLAN	SURVEY PLOTTED BY	DATE
NOTE BOOK	DRAWN BY	
NO.	CHECKED BY	
	QUANTITIES CHECKED BY	

TERRESTRIAL HIGHWAY DEPARTMENT
STATE OF HAWAII
JOB NO. A00020160
LANDSCAPE PLANS
FOR
TRANSPLANTING TREES
FROM
FORT ARMSTRONG
TO
IRWIN MEMORIAL PARK
PARKING LOT
Scale: 1" = 20' JAN. 1960

SHEET No. 4 OF 4 SHEETS