


FED. ROAD DIST. NO.	STATE	FED. AID PROJ. NO.	FISCAL YEAR	SHEET NO.	TOTAL SHEETS
HAWAII	HAW.	1-11-1(10):15	1973	60	220

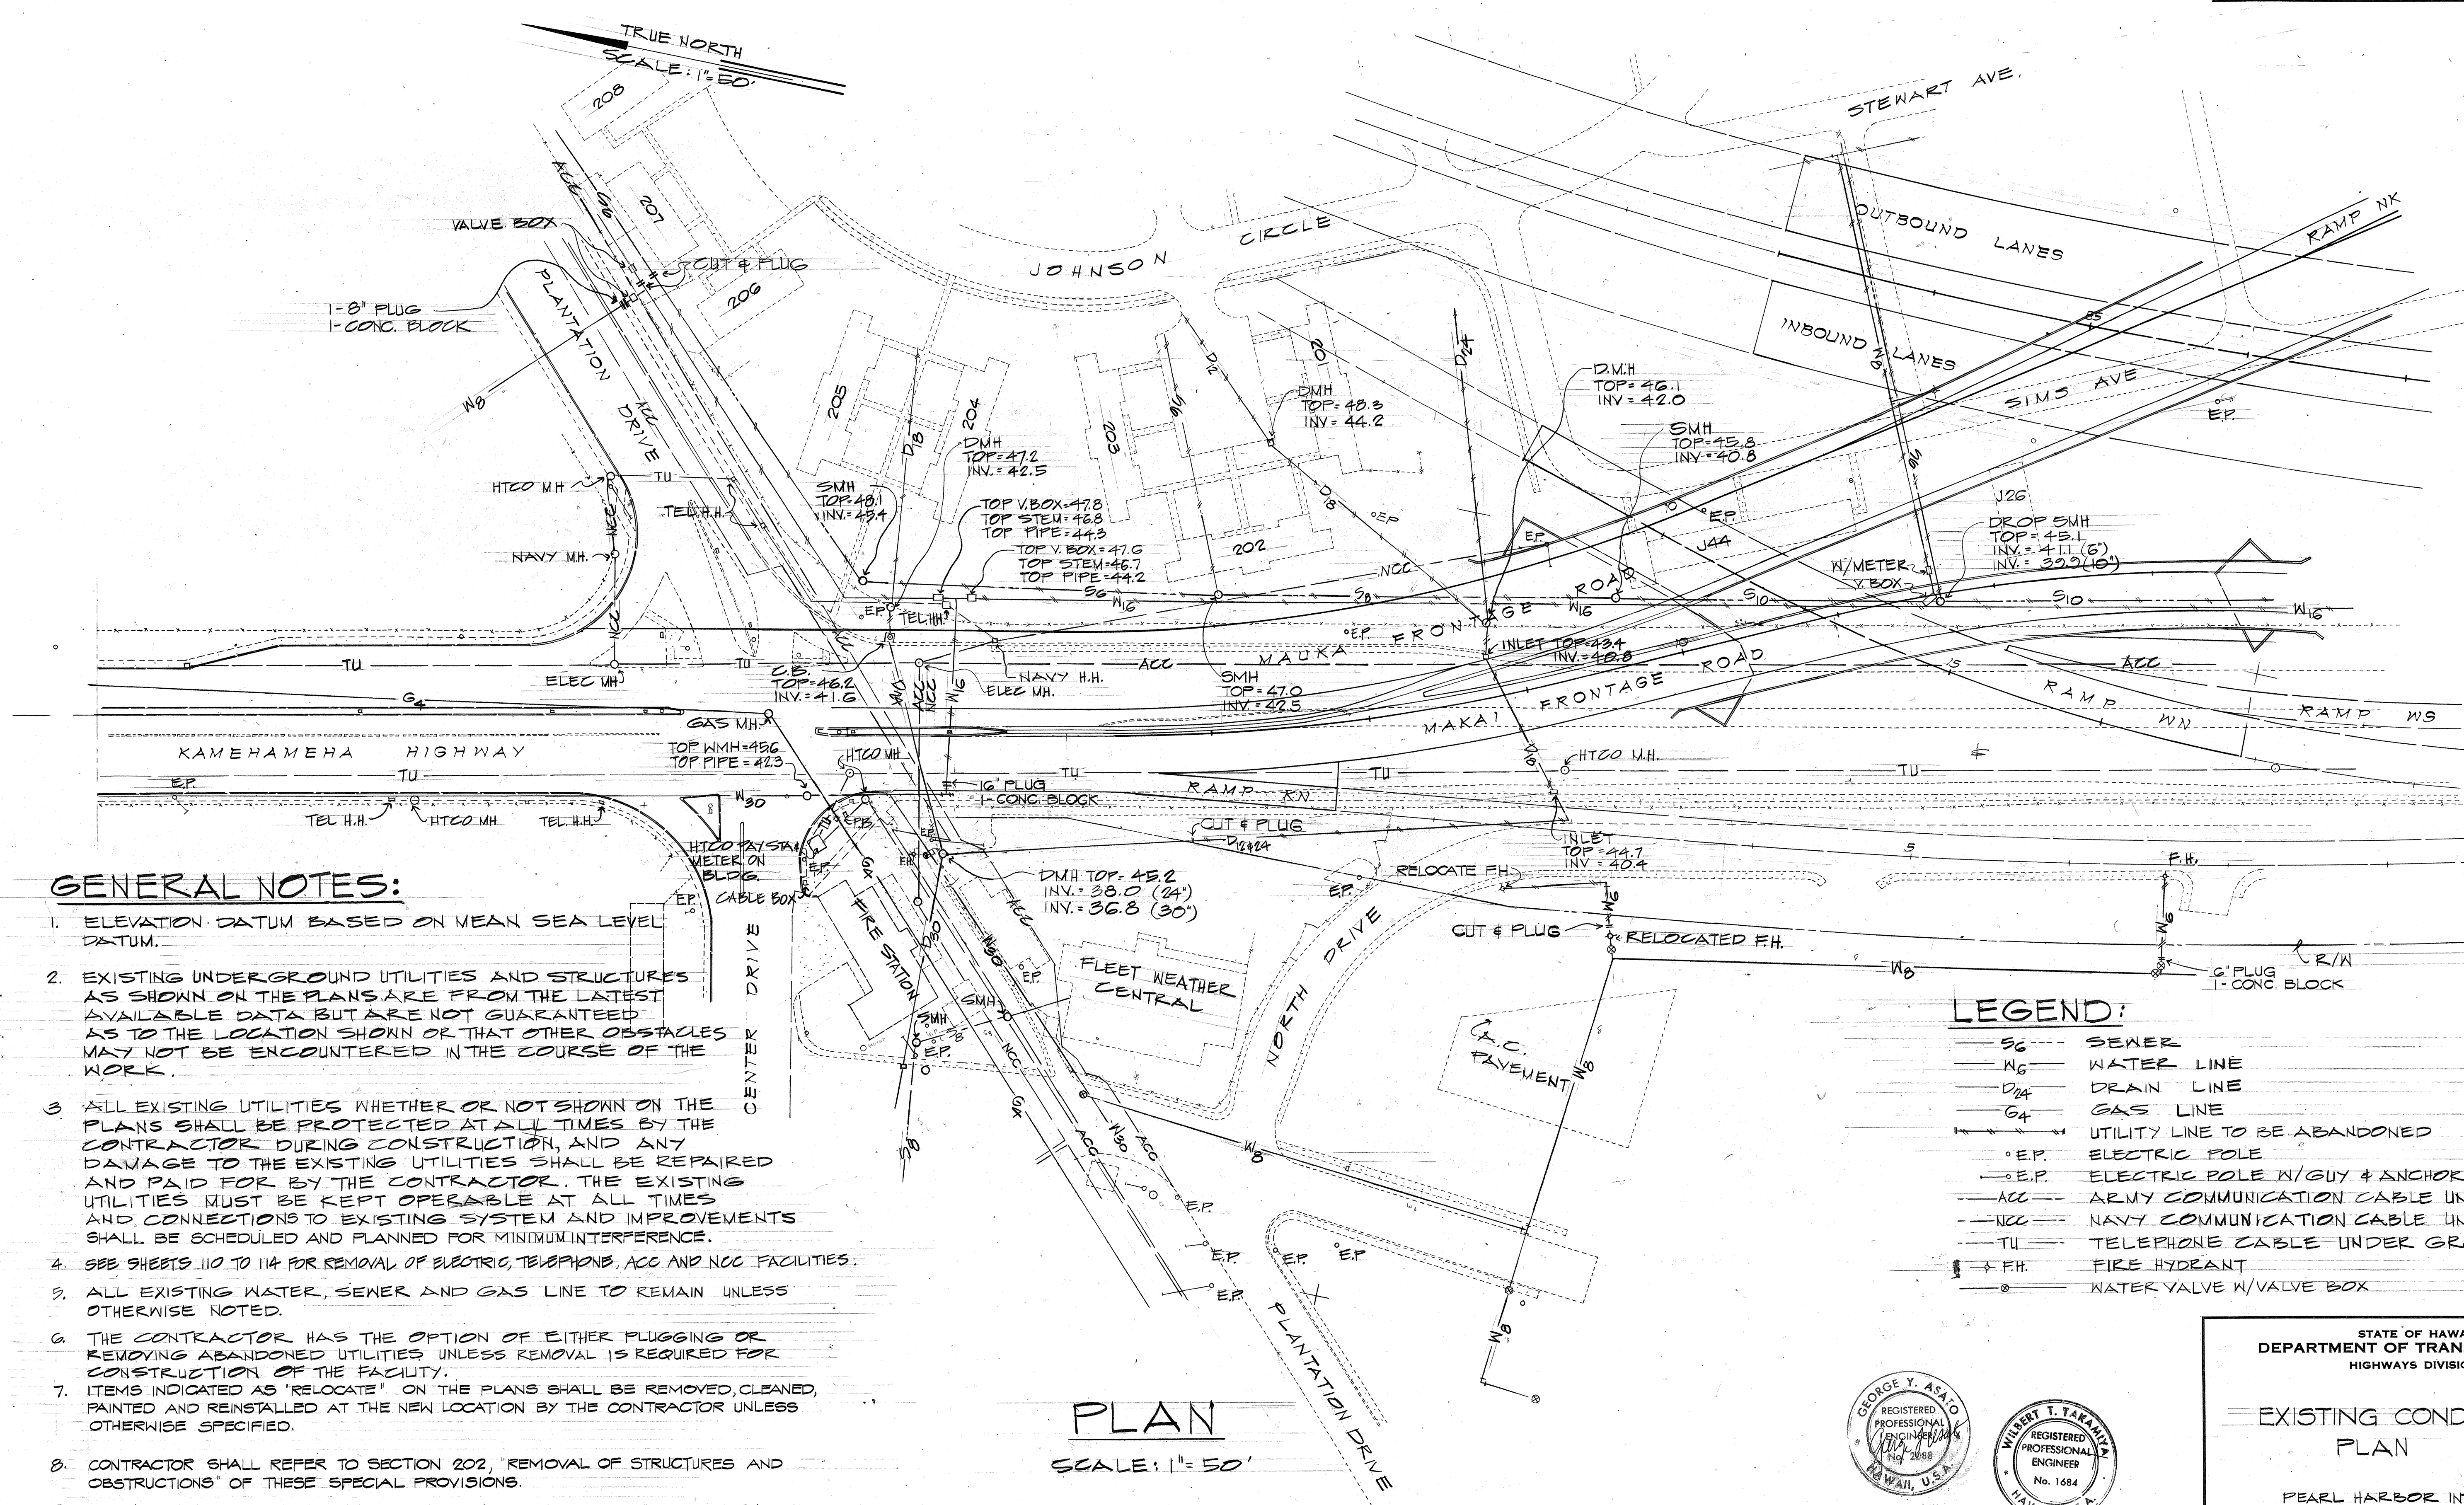



GENERAL NOTES:

1. ELEVATION DATUM BASED ON MEAN SEA LEVEL DATUM.
2. EXISTING UNDERGROUND UTILITIES AND STRUCTURES AS SHOWN ON THE PLANS ARE FROM THE LATEST AVAILABLE DATA BUT ARE NOT GUARANTEED AS TO THE LOCATION SHOWN OR THAT OTHER OBSTACLES MAY NOT BE ENCOUNTERED IN THE COURSE OF THE WORK.
3. ALL EXISTING UTILITIES WHETHER OR NOT SHOWN ON THE PLANS SHALL BE PROTECTED AT ALL TIMES BY THE CONTRACTOR DURING CONSTRUCTION, AND ANY DAMAGE TO THE EXISTING UTILITIES SHALL BE REPAIRED AND PAID FOR BY THE CONTRACTOR. THE EXISTING UTILITIES MUST BE KEPT OPERABLE AT ALL TIMES AND CONNECTIONS TO EXISTING SYSTEM AND IMPROVEMENTS SHALL BE SCHEDULED AND PLANNED FOR MINIMUM INTERFERENCE.
4. SEE SHEETS 110 TO 114 FOR REMOVAL OF ELECTRIC, TELEPHONE, ACC AND NCC FACILITIES.
5. ALL EXISTING WATER, SEWER AND GAS LINE TO REMAIN UNLESS OTHERWISE NOTED.
6. THE CONTRACTOR HAS THE OPTION OF EITHER PLUGGING OR REMOVING ABANDONED UTILITIES UNLESS REMOVAL IS REQUIRED FOR CONSTRUCTION OF THE FACILITY.
7. ITEMS INDICATED AS 'RELOCATE' ON THE PLANS SHALL BE REMOVED, CLEANED, PAINTED AND REINSTALLED AT THE NEW LOCATION BY THE CONTRACTOR UNLESS OTHERWISE SPECIFIED.
8. CONTRACTOR SHALL REFER TO SECTION 202, 'REMOVAL OF STRUCTURES AND OBSTRUCTIONS' OF THESE SPECIAL PROVISIONS.
9. ALL EXISTING CONCRETE WITHIN THE ROADBED AREAS SHALL BE REMOVED TO A DEPTH OF AT LEAST 3 FEET BELOW SUB GRADE. ALL OTHER CONCRETE SHALL BE REMOVED TO A DEPTH OF AT LEAST 12 INCHES BELOW FINISHED GRADE UNLESS SHOWN OTHERWISE.

LEGEND:

- SG SEWER
- W6 WATER LINE
- D24 DRAIN LINE
- G4 GAS LINE
- UTILITY LINE TO BE ABANDONED
- EP ELECTRIC POLE
- EP ELECTRIC POLE W/ GUY & ANCHOR
- ACC ARMY COMMUNICATION CABLE UNDERGROUND
- NCC NAVY COMMUNICATION CABLE UNDERGROUND
- TU TELEPHONE CABLE UNDER GROUND
- FH FIRE HYDRANT
- W VALVE BOX

PLAN
SCALE: 1" = 50'

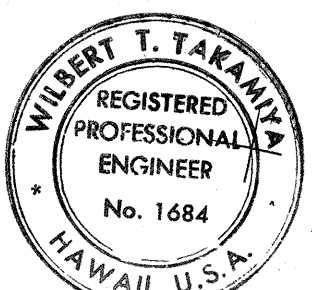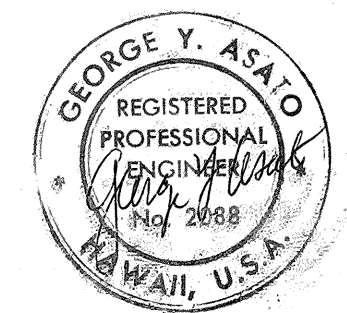

Willbert T. Takanaka
THIS WORK WAS PREPARED BY ME
OR UNDER MY SUPERVISION

STATE OF HAWAII
DEPARTMENT OF TRANSPORTATION
HIGHWAYS DIVISION

**EXISTING CONDITION
PLAN**


PEARL HARBOR INTERCHANGE
F.A.I. PROJ. NO. I-11-1(10):15

SCALE: AS SHOWN DATE: MAY 28 1973


SHEET No. 1 OF 4 SHEETS

ORIGINAL PLAN	DATE
DESIGNED BY	
TRACED BY	
NOTE BOOK	
QUANTITIES BY	
CHECKED BY	

FED. ROAD DIST. NO.	STATE	FED. AID PROJ. NO.	FISCAL YEAR	SHEET NO.	TOTAL SHEETS
HAWAII	HAW.	1-111-1(10)	1973	61	220

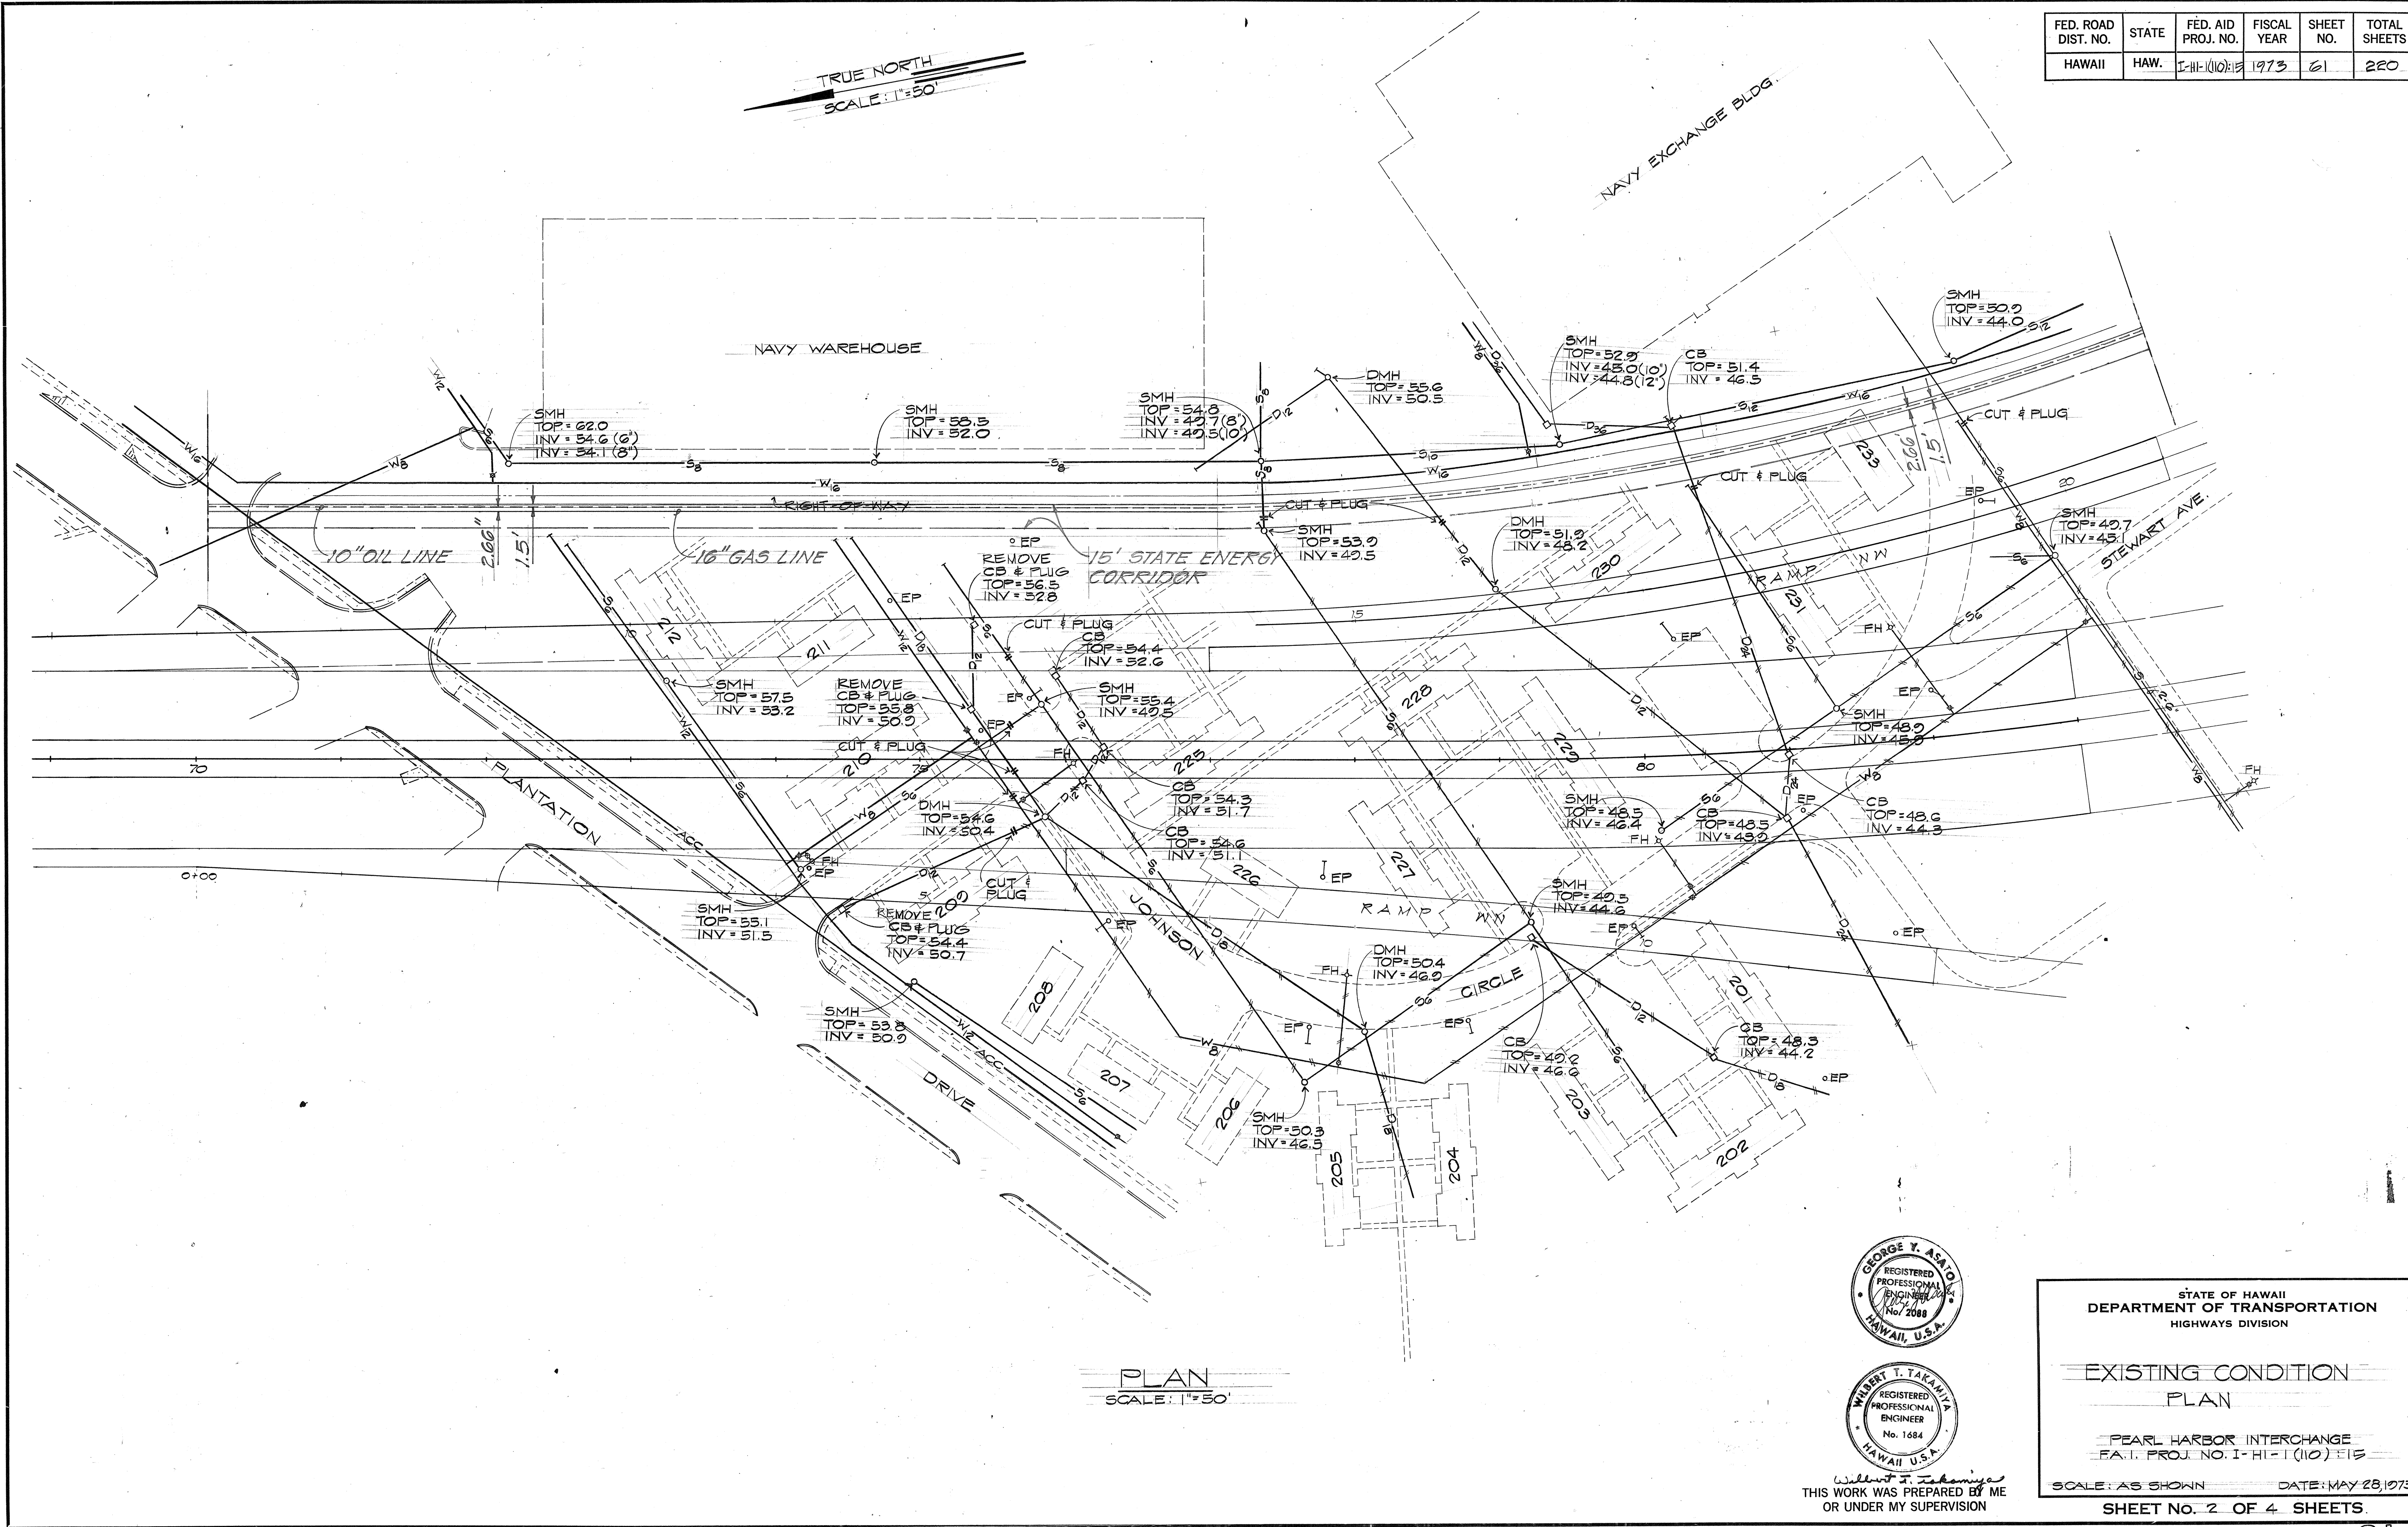

ORIGINAL PLAN	SURVEY PLOTTED BY	DATE
NOTE BOOK	DRAWN BY	" "
	DESIGNED BY	" "
	QUANTITIES BY	" "
	CHECKED BY	" "

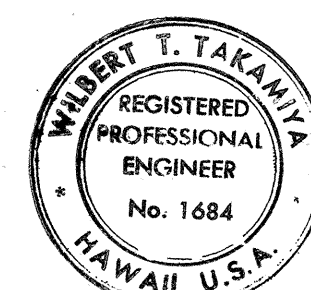

WILBERT T. TAKAMIYA
REGISTERED PROFESSIONAL ENGINEER
No. 1684
HAWAII, U.S.A.
THIS WORK WAS PREPARED BY ME
OR UNDER MY SUPERVISION

STATE OF HAWAII
DEPARTMENT OF TRANSPORTATION
HIGHWAYS DIVISION


EXISTING CONDITION
PLAN

PEARL HARBOR INTERCHANGE
F.A.T. PROJ. NO. 1-HI-1 (110) EIS

SCALE: AS SHOWN DATE: MAY 28, 1973



SHEET No. 2 OF 4 SHEETS

FED. ROAD DIST. NO.	STATE	FED. AID PROJ. NO.	FISCAL YEAR	SHEET NO.	TOTAL SHEETS
HAWAII	HAW.	1-111(110)15	1973	62	220

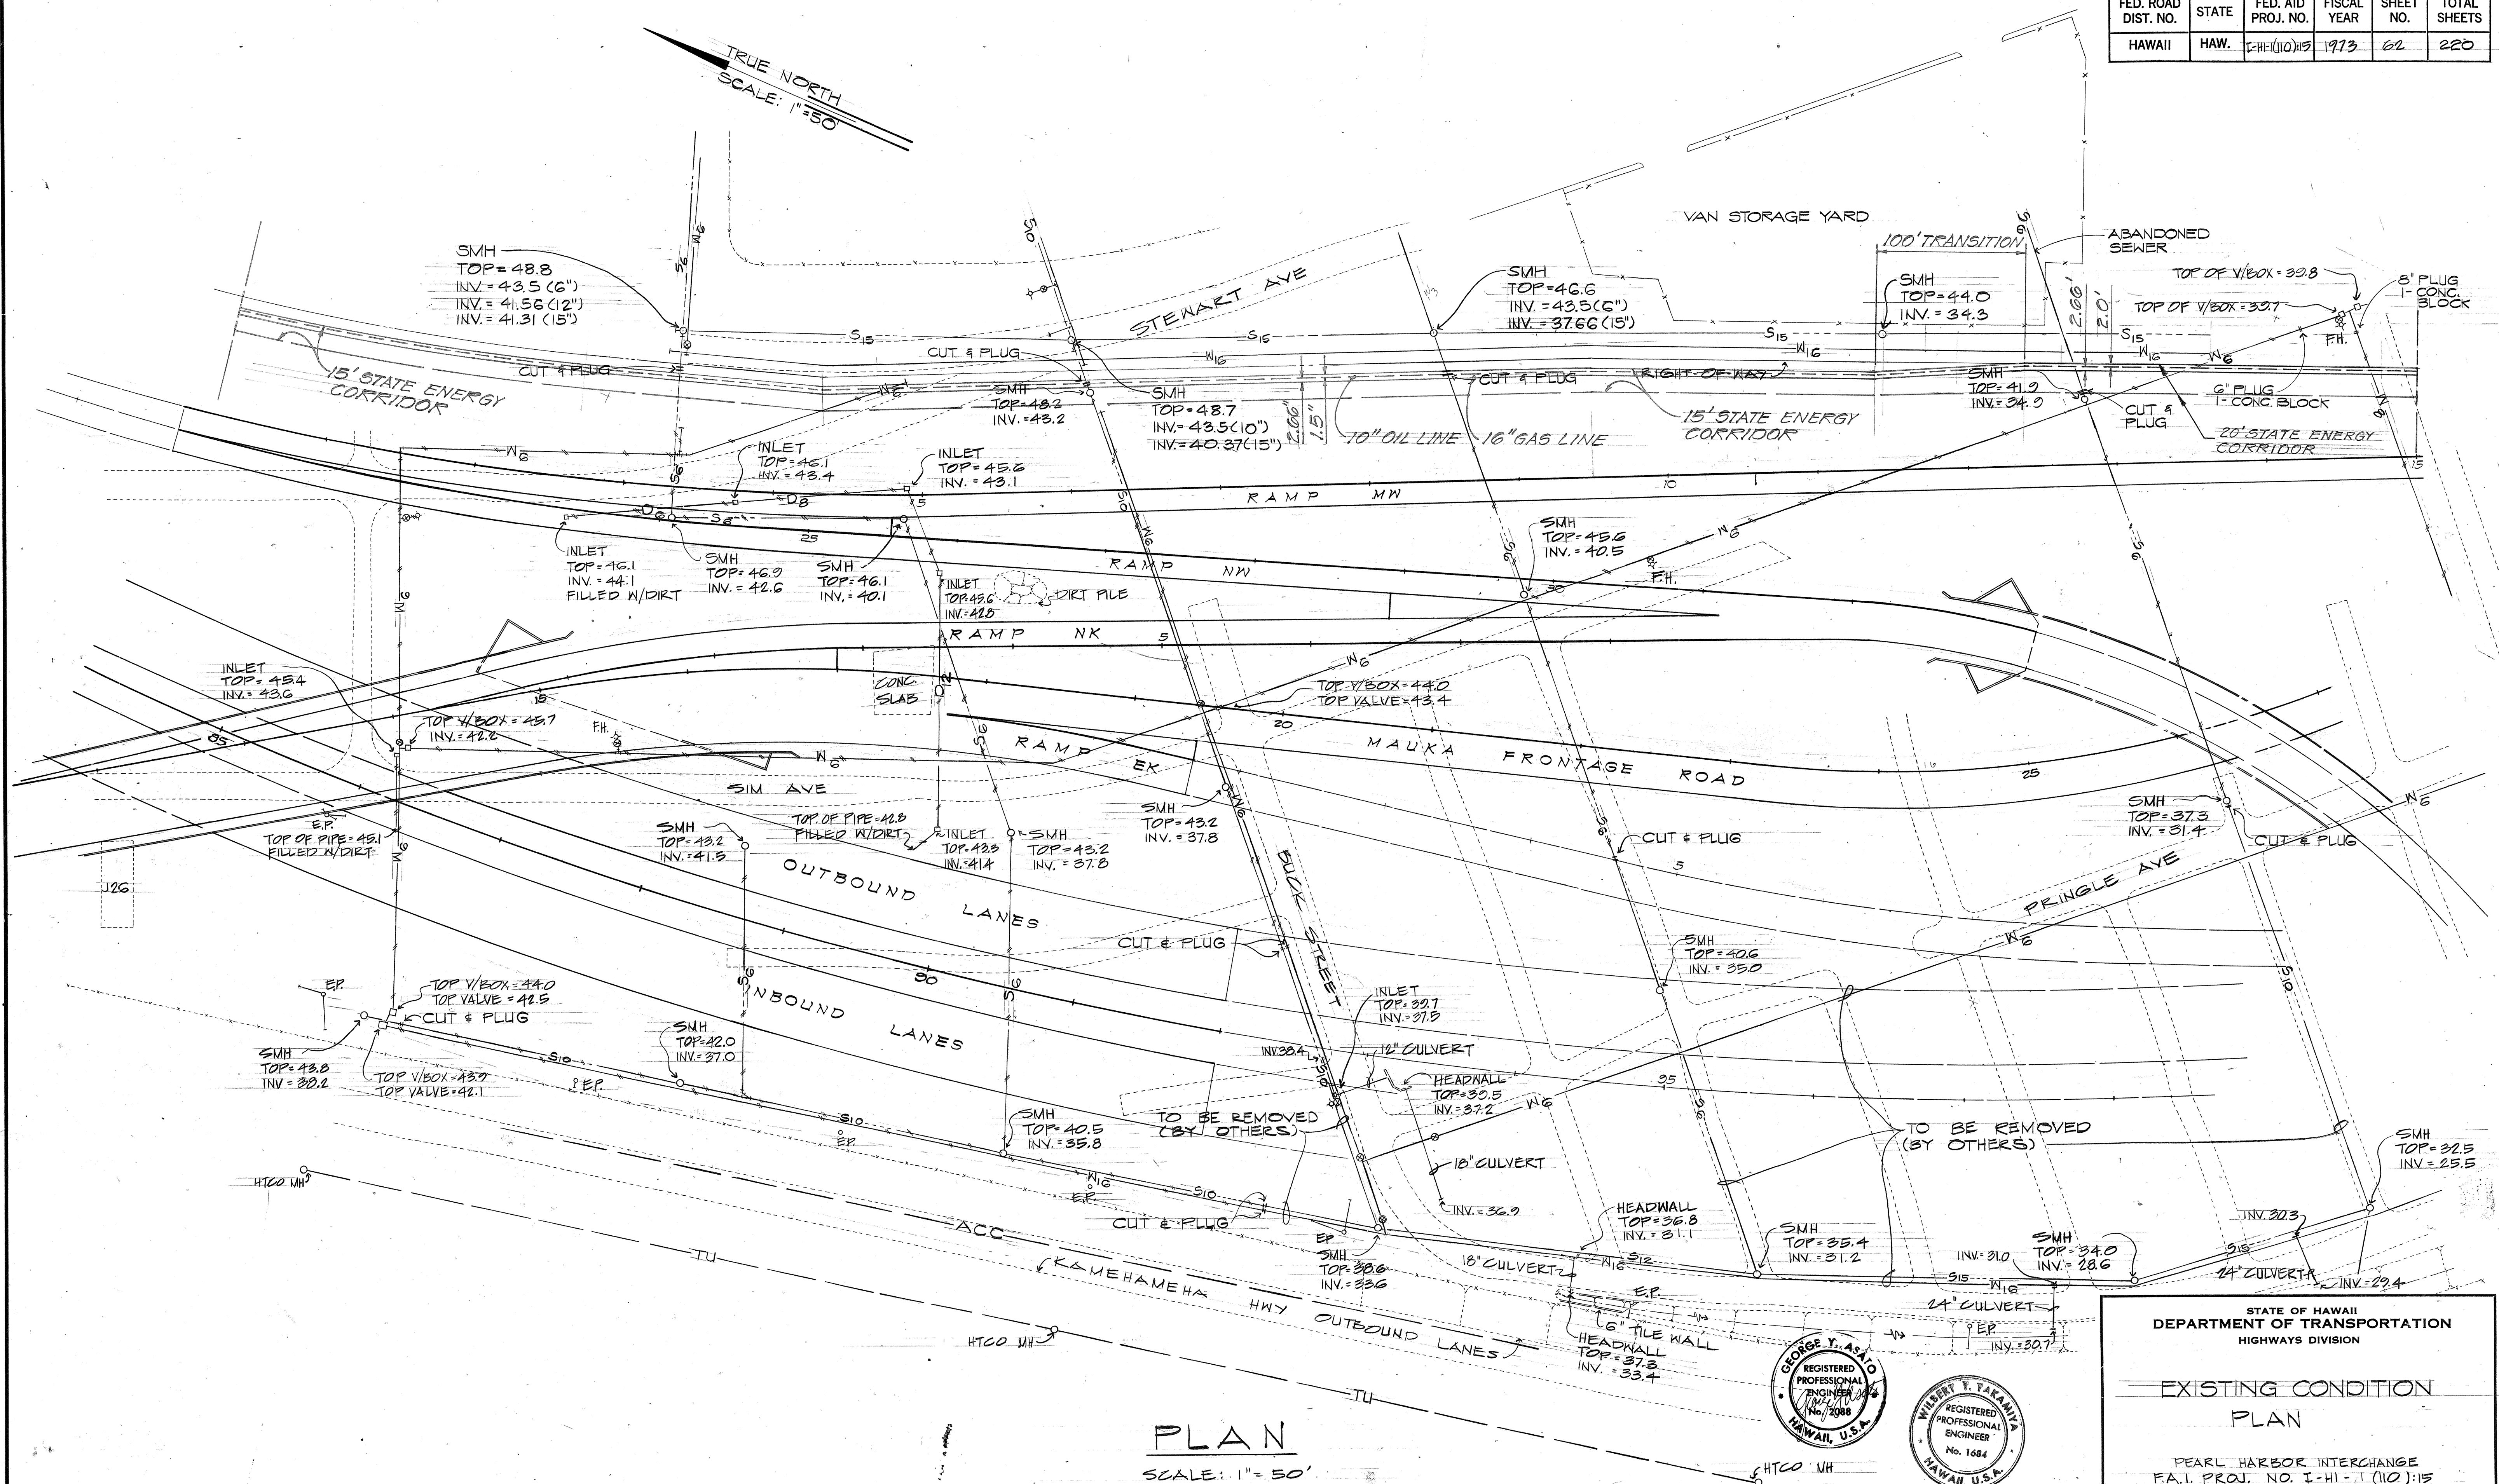

DATE	_____
SURVEY PLOTTED BY	_____
DRAWN BY	_____
DESIGNED BY	_____
CHECKED BY	_____
ORIGINAL PLAN	_____
NOTE BOOK	_____
NO.	_____

PLAN
SCALE: 1" = 50'

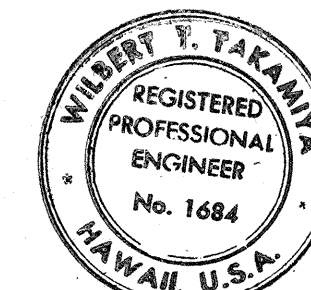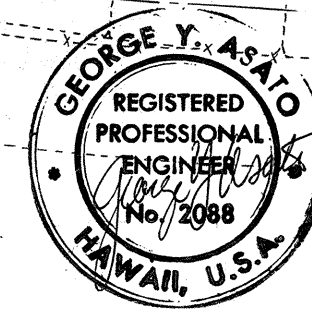

THIS WORK WAS PREPARED BY ME OR UNDER MY SUPERVISION

STATE OF HAWAII
DEPARTMENT OF TRANSPORTATION
HIGHWAYS DIVISION


EXISTING CONDITION
PLAN

PEARL HARBOR INTERCHANGE
F.A.I. PROJ. NO. I-HI-1(110)15


Scale: As Shown Date: MAY 28, 1973

SHEET NO. 3 OF 4 SHEETS

FED. ROAD DIST. NO.	STATE	FED. AID PROJ. NO.	FISCAL YEAR	SHEET NO.	TOTAL SHEETS
HAWAII	HAW.	1-H-1(10)15	1973	63	220

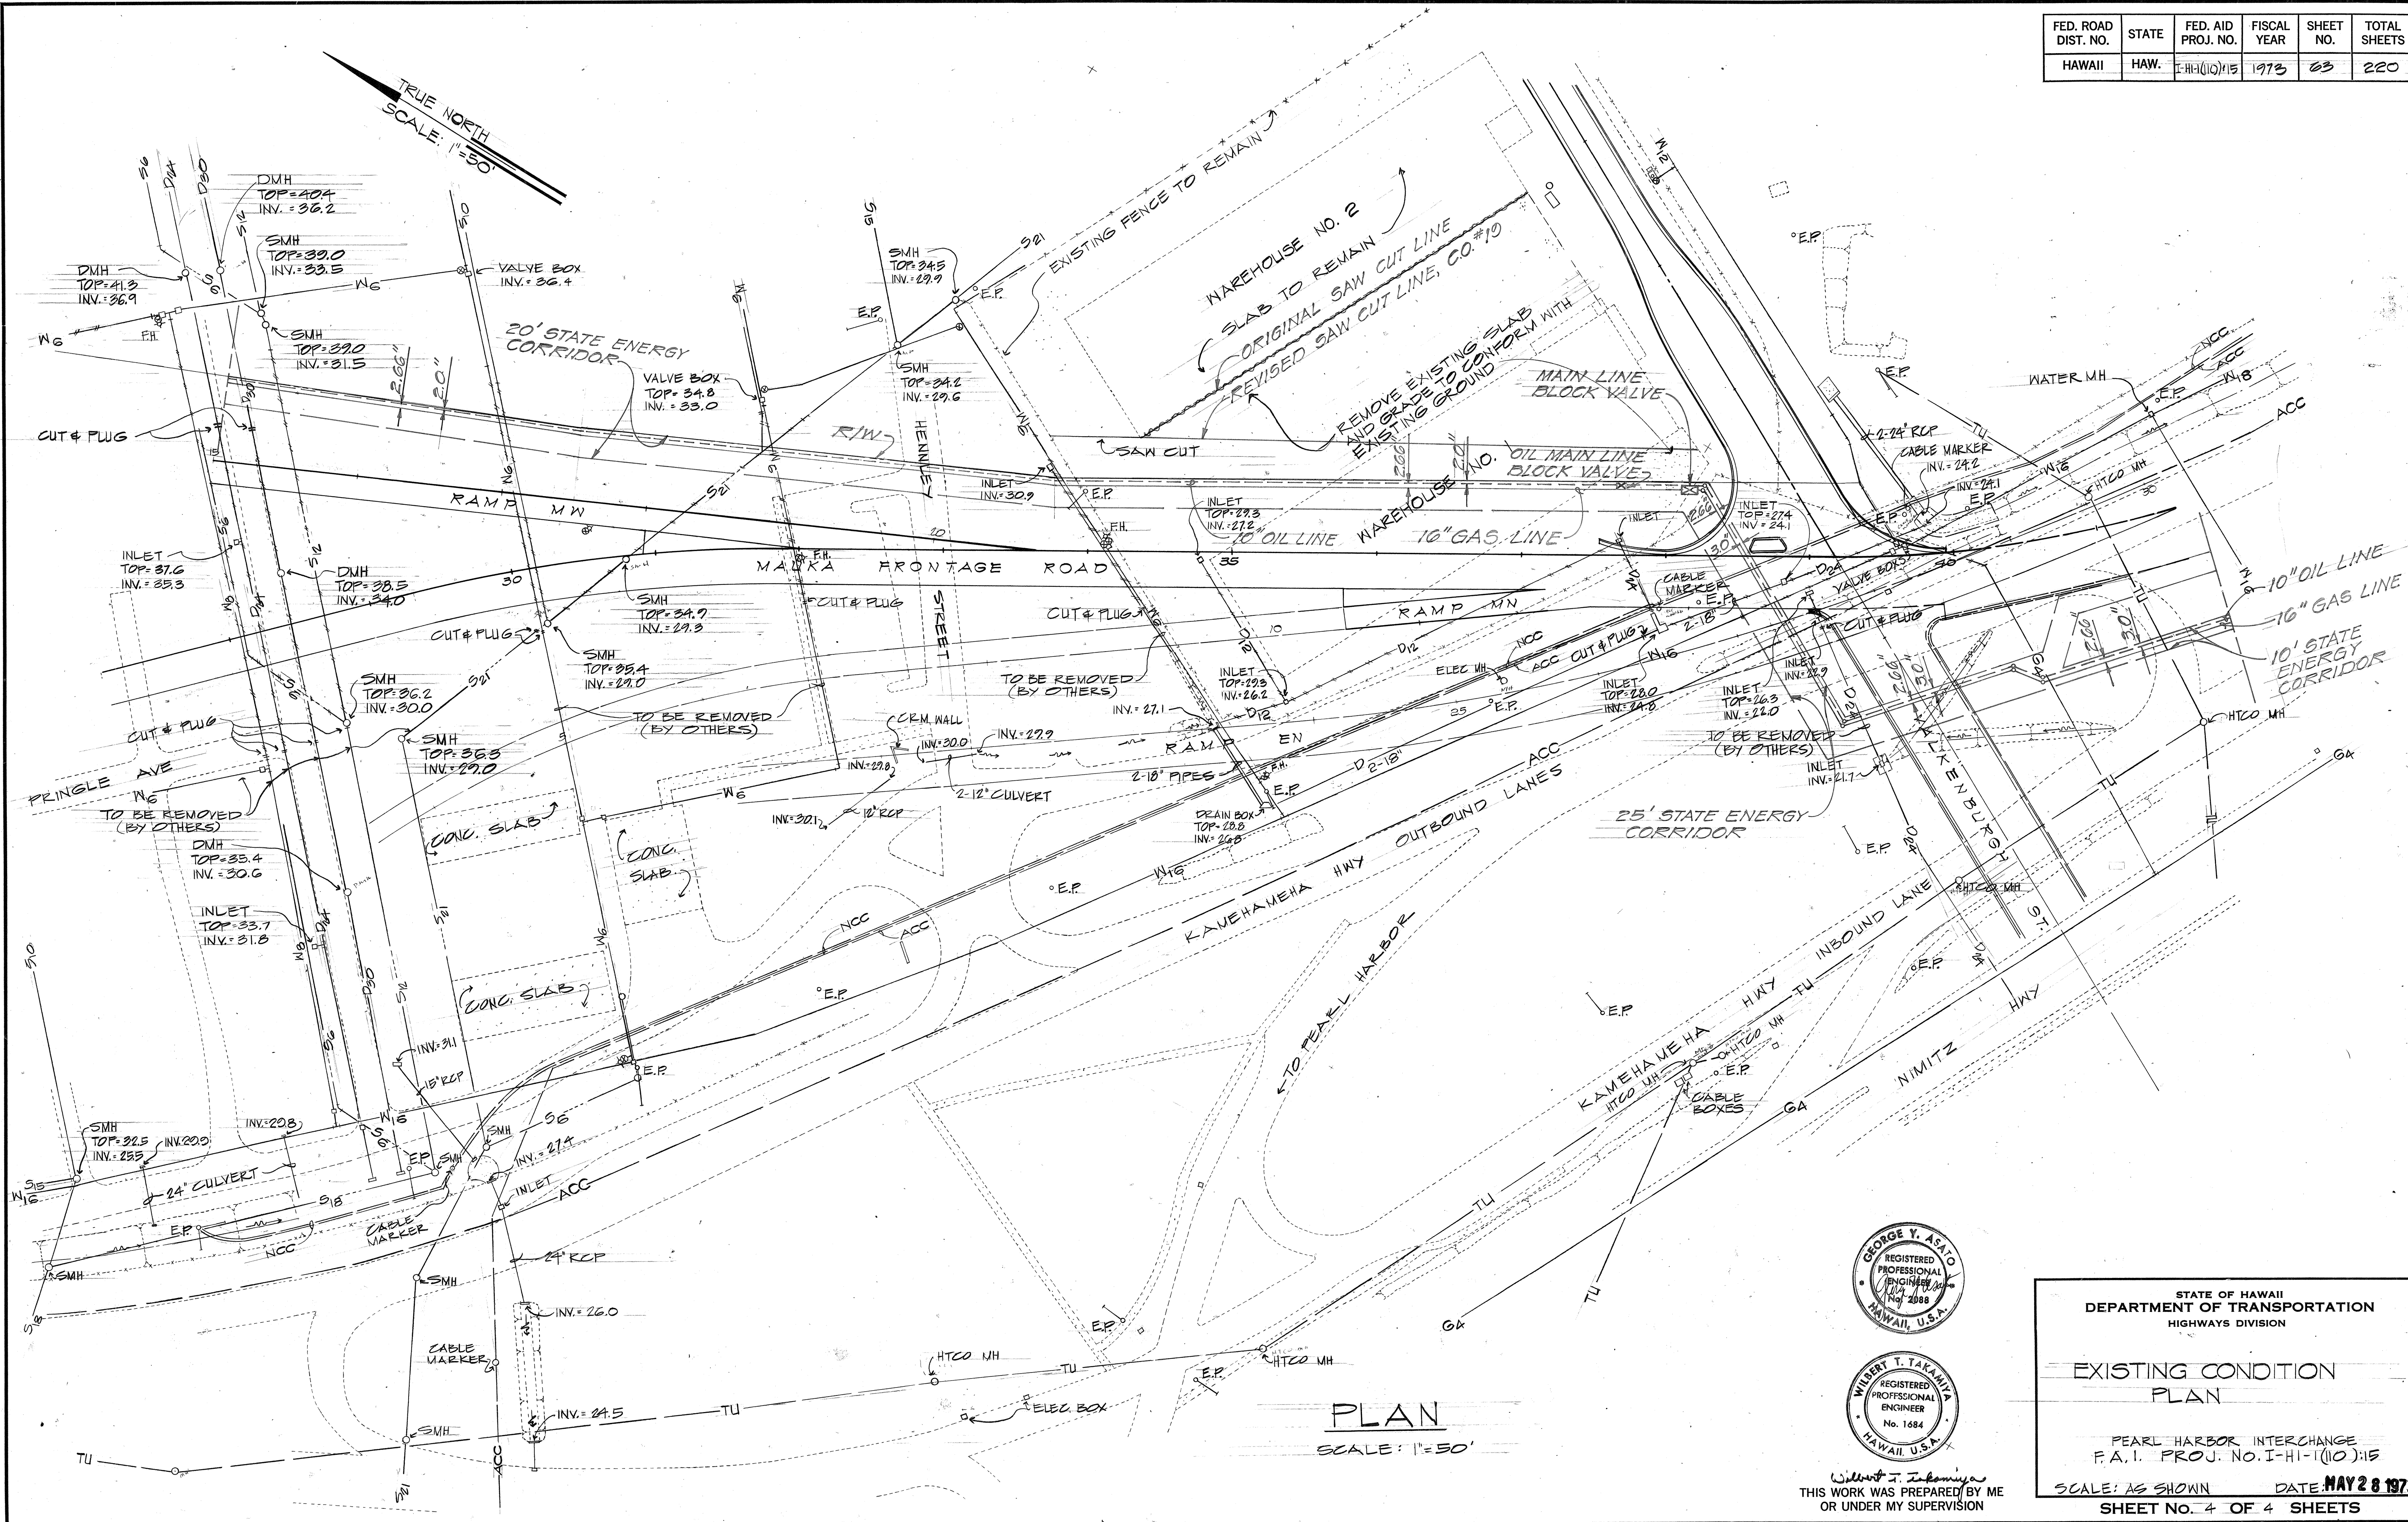

ORIGINAL PLAN	DATE
SURVEY PLOTTED BY	
DRAWN BY	
DESIGNED BY	
QUANTITIES BY	
CHECKED BY	

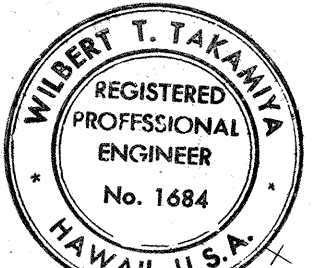

Wilbert T. Takamiya
THIS WORK WAS PREPARED BY ME
OR UNDER MY SUPERVISION

STATE OF HAWAII
DEPARTMENT OF TRANSPORTATION
HIGHWAYS DIVISION

EXISTING CONDITION
PLAN

PEARL HARBOR INTERCHANGE
F.A.I. PROJ. NO. I-H-1(10)15

SCALE: AS SHOWN DATE: MAY 28 1973
SHEET No. 4 OF 4 SHEETS