

FED. ROAD DIST. NO.	STATE	PROJ. NO.	FISCAL YEAR	SHEET NO.	TOTAL SHEETS
HAWAII	HAW.	920A-01-74	1974	3	8

CURVE DATA

$\Delta = 5^{\circ}06'$
 $R = 2864.79$
 $T = 77.52$
 $C = 154.98$
 $L_c = 155.00$

CURVE DATA

$\Delta = 50^{\circ}31'$
 $R = 513.10'$
 $T = 242.08'$
 $C = 437.88'$
 $L_c = 452.39'$

CURVE DATA

$\Delta = 11^{\circ}10'$
 $R = 684.45$
 $T = 66.91$
 $C = 133.18$
 $L_c = 133.40$

CURVE DATA


$\Delta = 11^{\circ}10'$
 $R = 684.45$
 $T = 66.91$
 $C = 133.18$
 $L_c = 133.40$

CURVE DATA



$\Delta = 5^{\circ}06'$
 $R = 2864.79$
 $T = 77.52$
 $C = 154.98$
 $L_c = 155.00$

CURVE DATA

$\Delta = 5^{\circ}06'$
 $R = 2864.79$
 $T = 77.52$
 $C = 154.98$
 $L_c = 155.00$

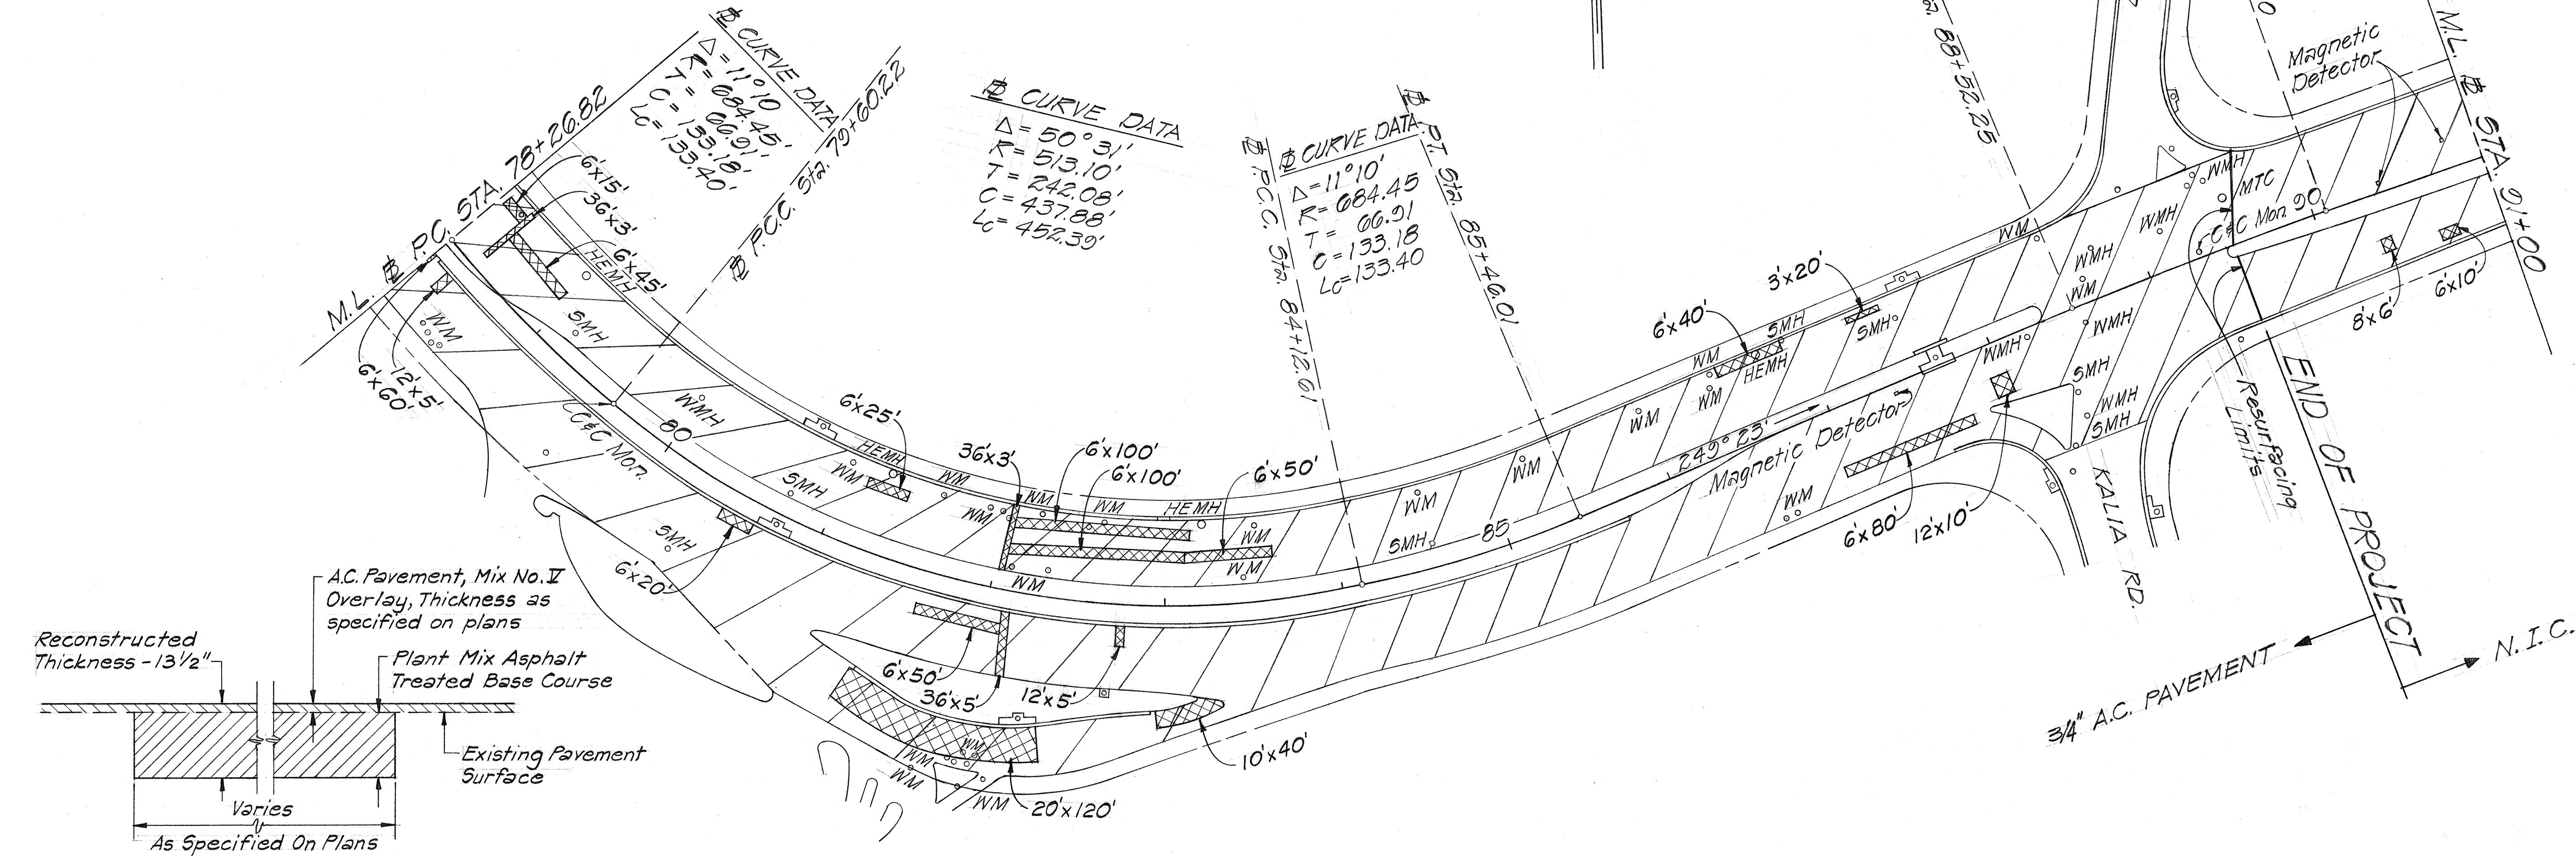

TYPICAL SECTION-RECONSTRUCTED AREA
 Scale: 3/4" = 1'-0"

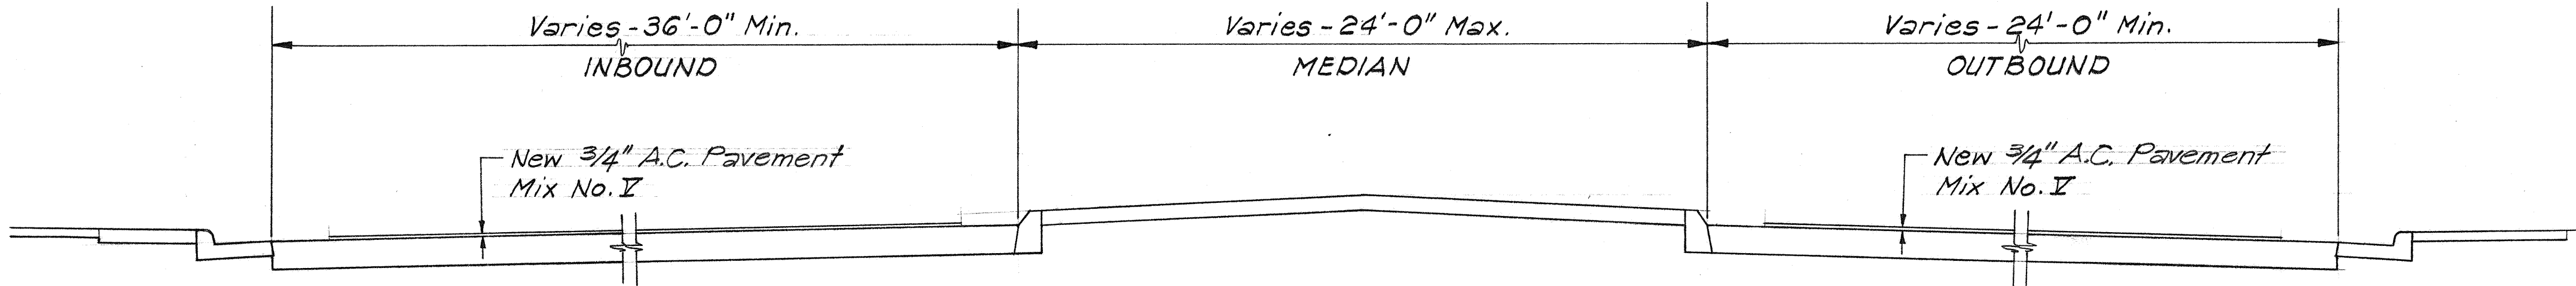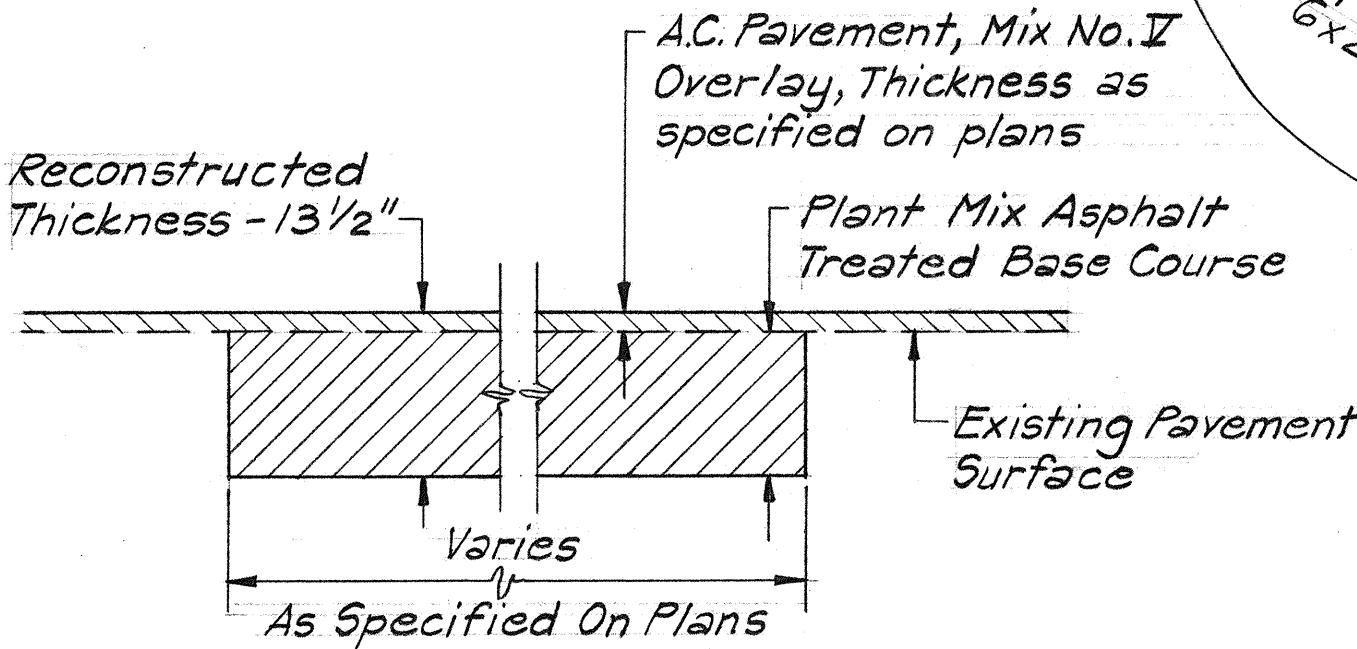

TYPICAL SECTION
 Scale: 1/4" = 1'-0"

STATE OF HAWAII

DEPARTMENT OF TRANSPORTATION

HIGHWAYS DIVISION

TYPICAL SECTION &

ROADWAY PLANS

ALA MOANA BLVD RESURFACING

PROJ NO. 920A-01-74


Scale: 1" = 50' Date: Nov., 1973

SHEET No. 2 OF 3 SHEETS

3

DATE	
DESIGNED BY	
CHECKED BY	
IN CHARGE	
NOTED BY	
PLANNED BY	
ORIGINAL PLAN	

FED. ROAD DIST. NO.	STATE	PROJ. NO.	FISCAL YEAR	SHEET NO.	TOTAL SHEETS
HAWAII	HAW.	920A-01-74	1974	4	8

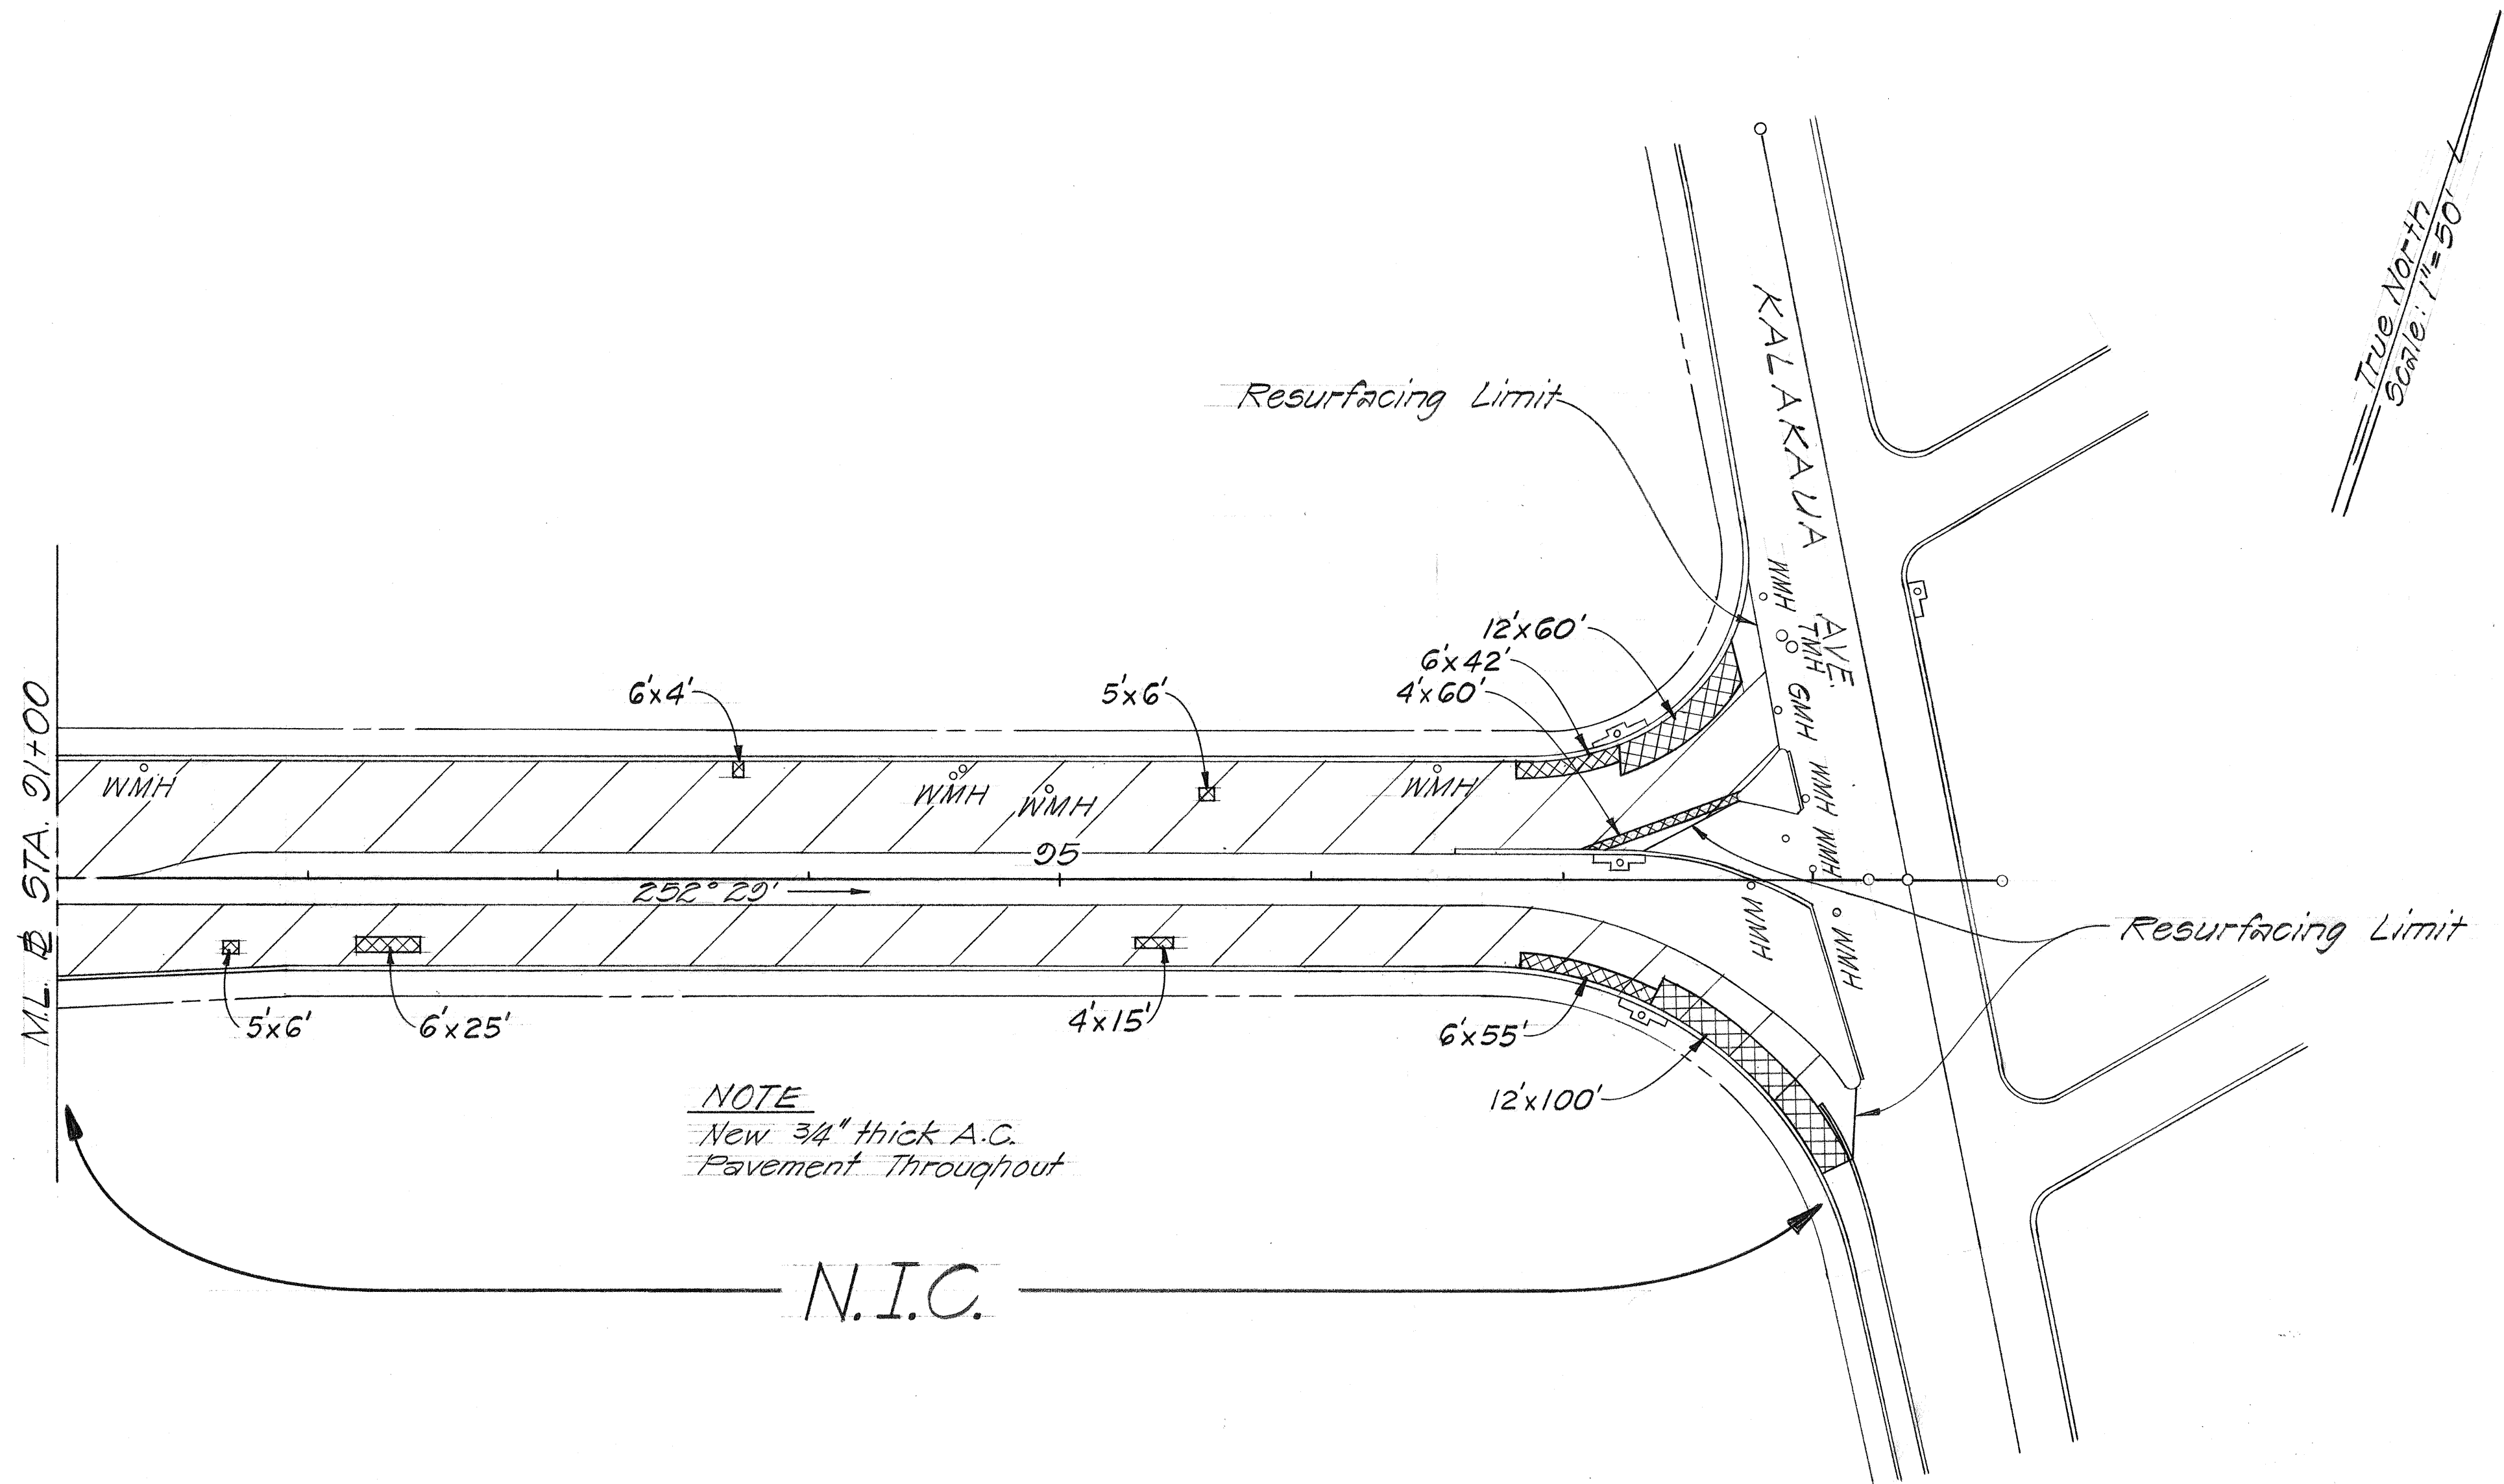

ORIGINAL PLAN	DATE
DESIGNED BY	
QUANTITIES BY	
CHECKED BY	

STATE OF HAWAII
DEPARTMENT OF TRANSPORTATION
HIGHWAYS DIVISION

ROADWAY PLANS
(N. I. C.)

ALA MOANA BLVD RESURFACING
PROJ. NO. 920A-01-74
Scale: 1"=50 Date: Nov., 1973
SHEET No. 3 OF 3 SHEETS