


FED. ROAD DIST. NO.	STATE	PROJ. NO.	FISCAL YEAR	SHEET NO.	TOTAL SHEETS
HAWAII	HAW.	02A-01-76M	1976	4	9

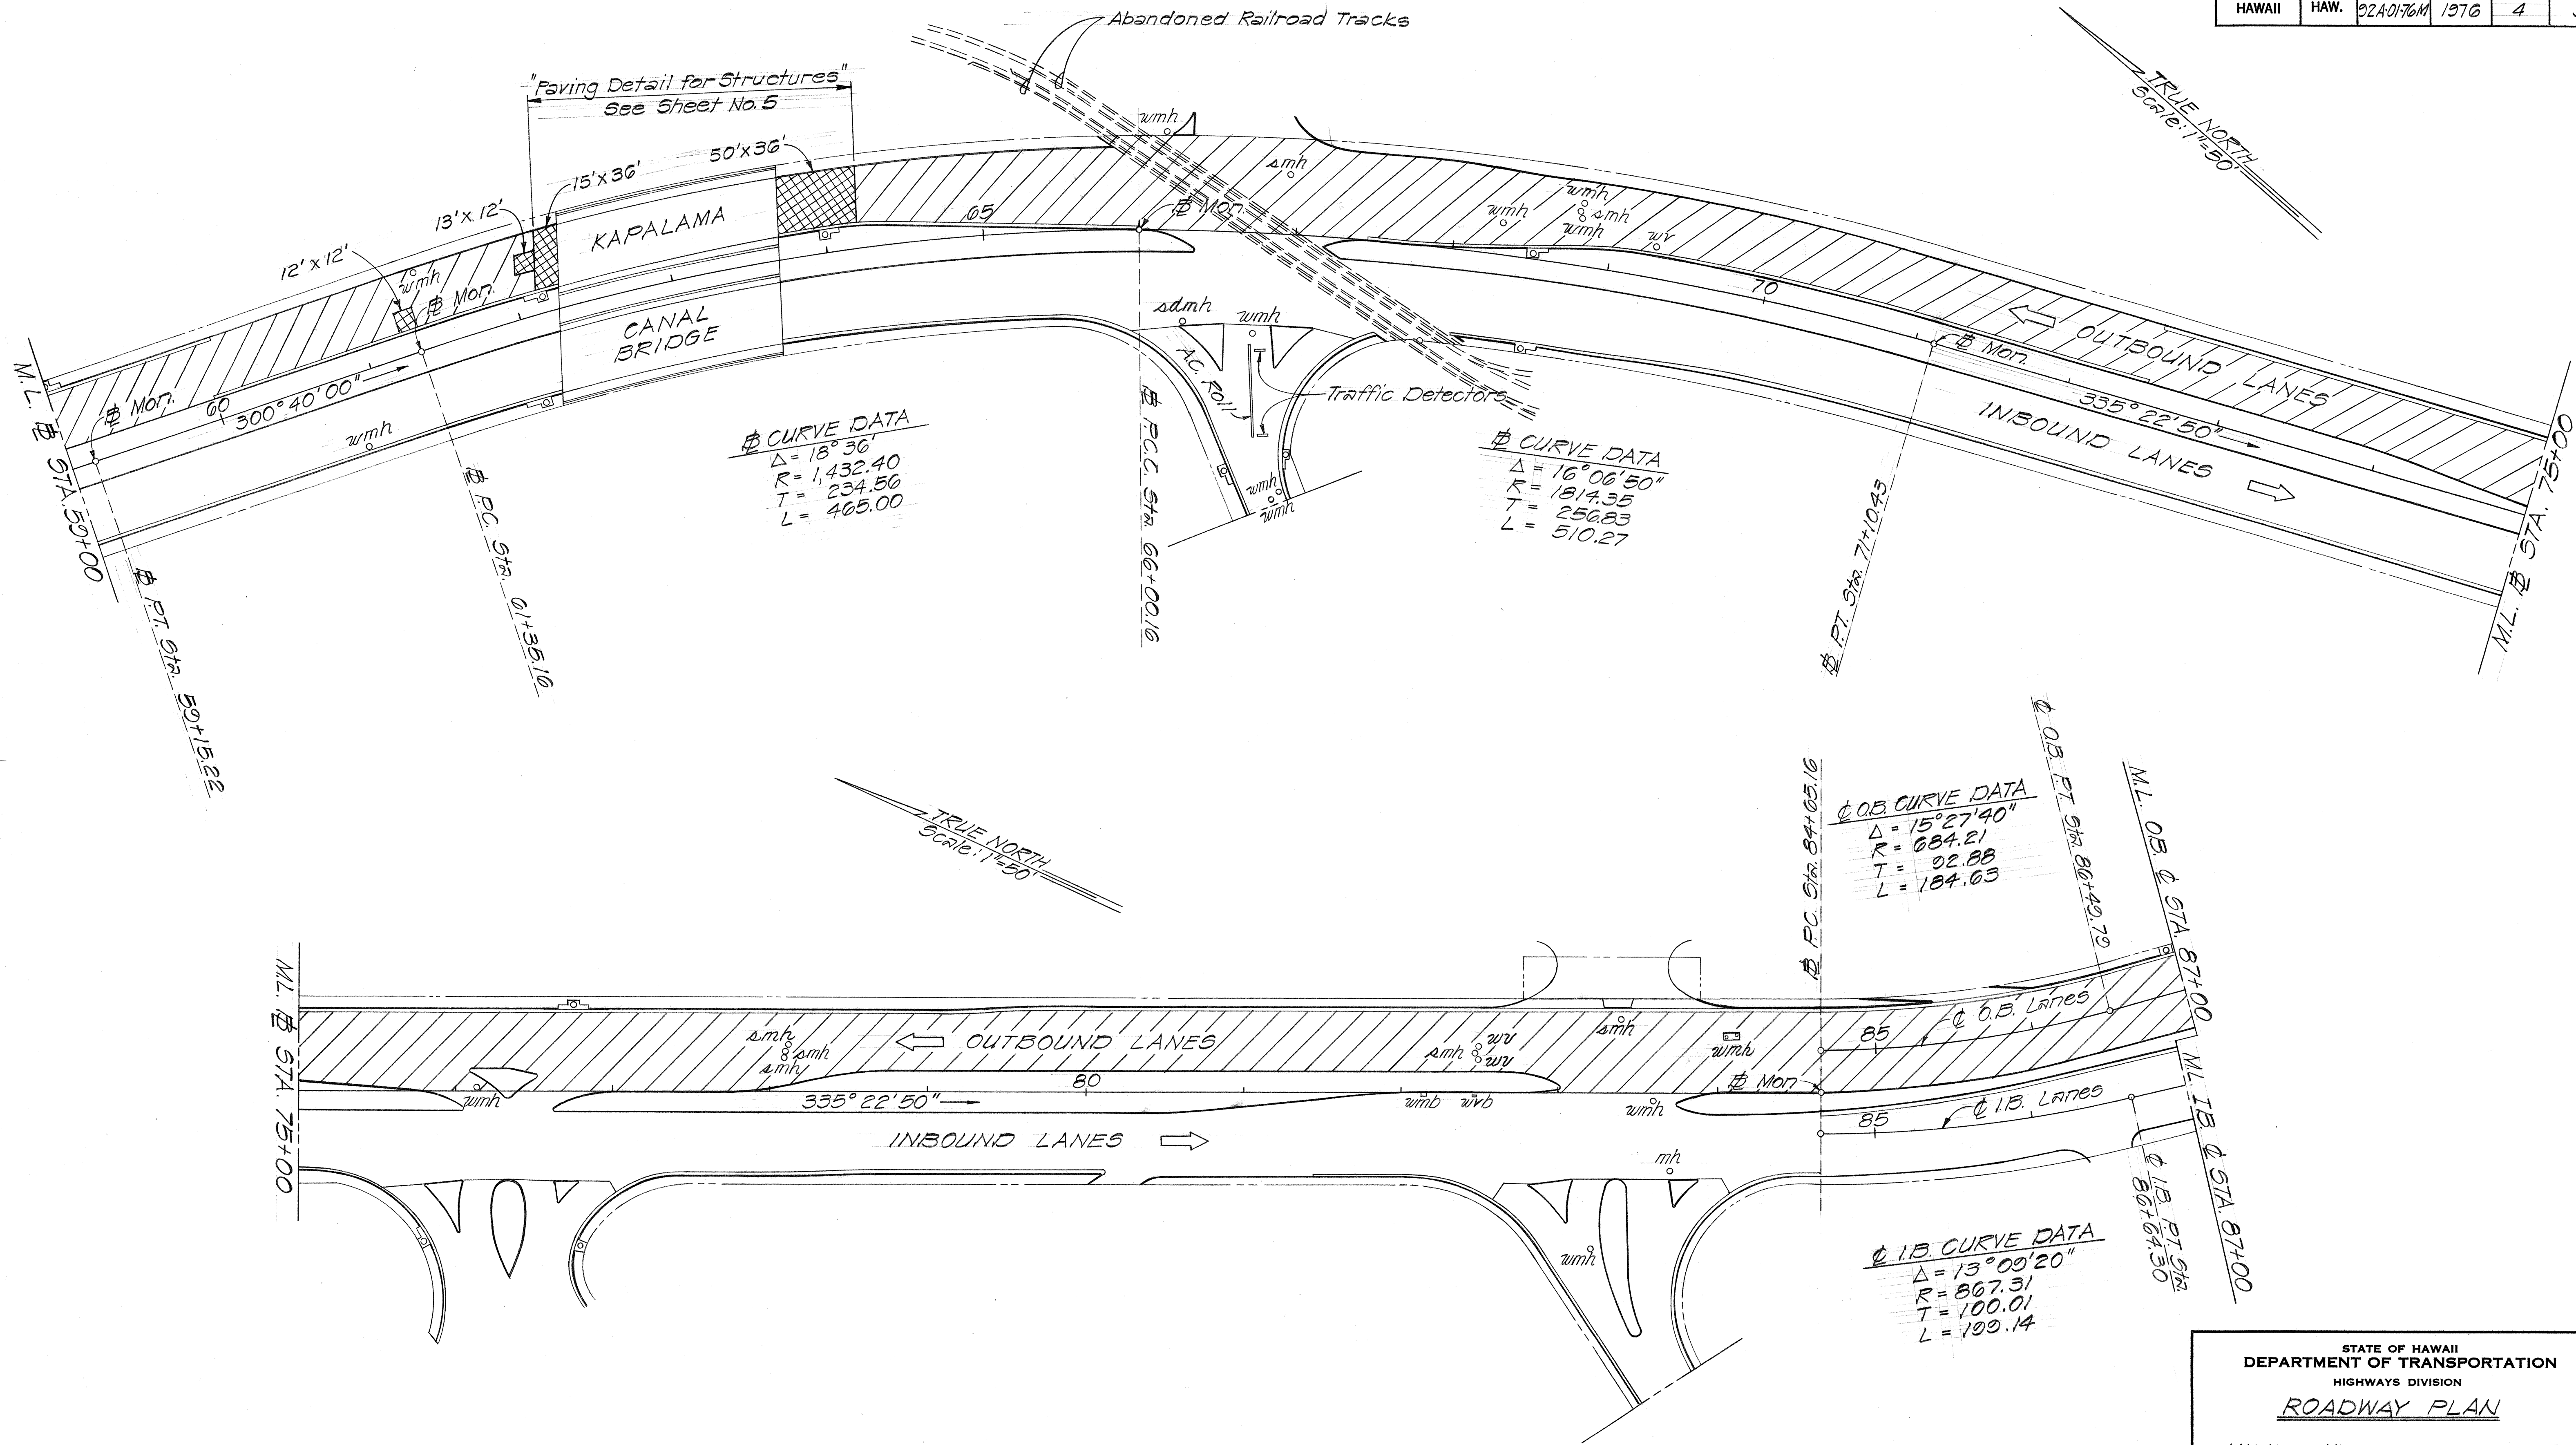



SURVEY PLOTTED BY	DATE
DRAWN BY	
DESIGNED BY	
QUANTITIES BY	
CHECKED BY	

STATE OF HAWAII
DEPARTMENT OF TRANSPORTATION
HIGHWAYS DIVISION

ROADWAY PLAN
NIMITZ HWY. RESURFACING
Mokuauia St. Towards Pacific St.
(Outbound Lanes)
Proj. No. 02A-01-76M
Scale: As Shown Date: Aug., 1975

SHEET NO. 2 OF 3 SHEETS

FED. ROAD DIST. NO.	STATE	FED. AID PROJ. NO.	FISCAL YEAR	SHEET NO.	TOTAL SHEETS
HAWAII	HAW.	02A-01-76M	1976	5	9

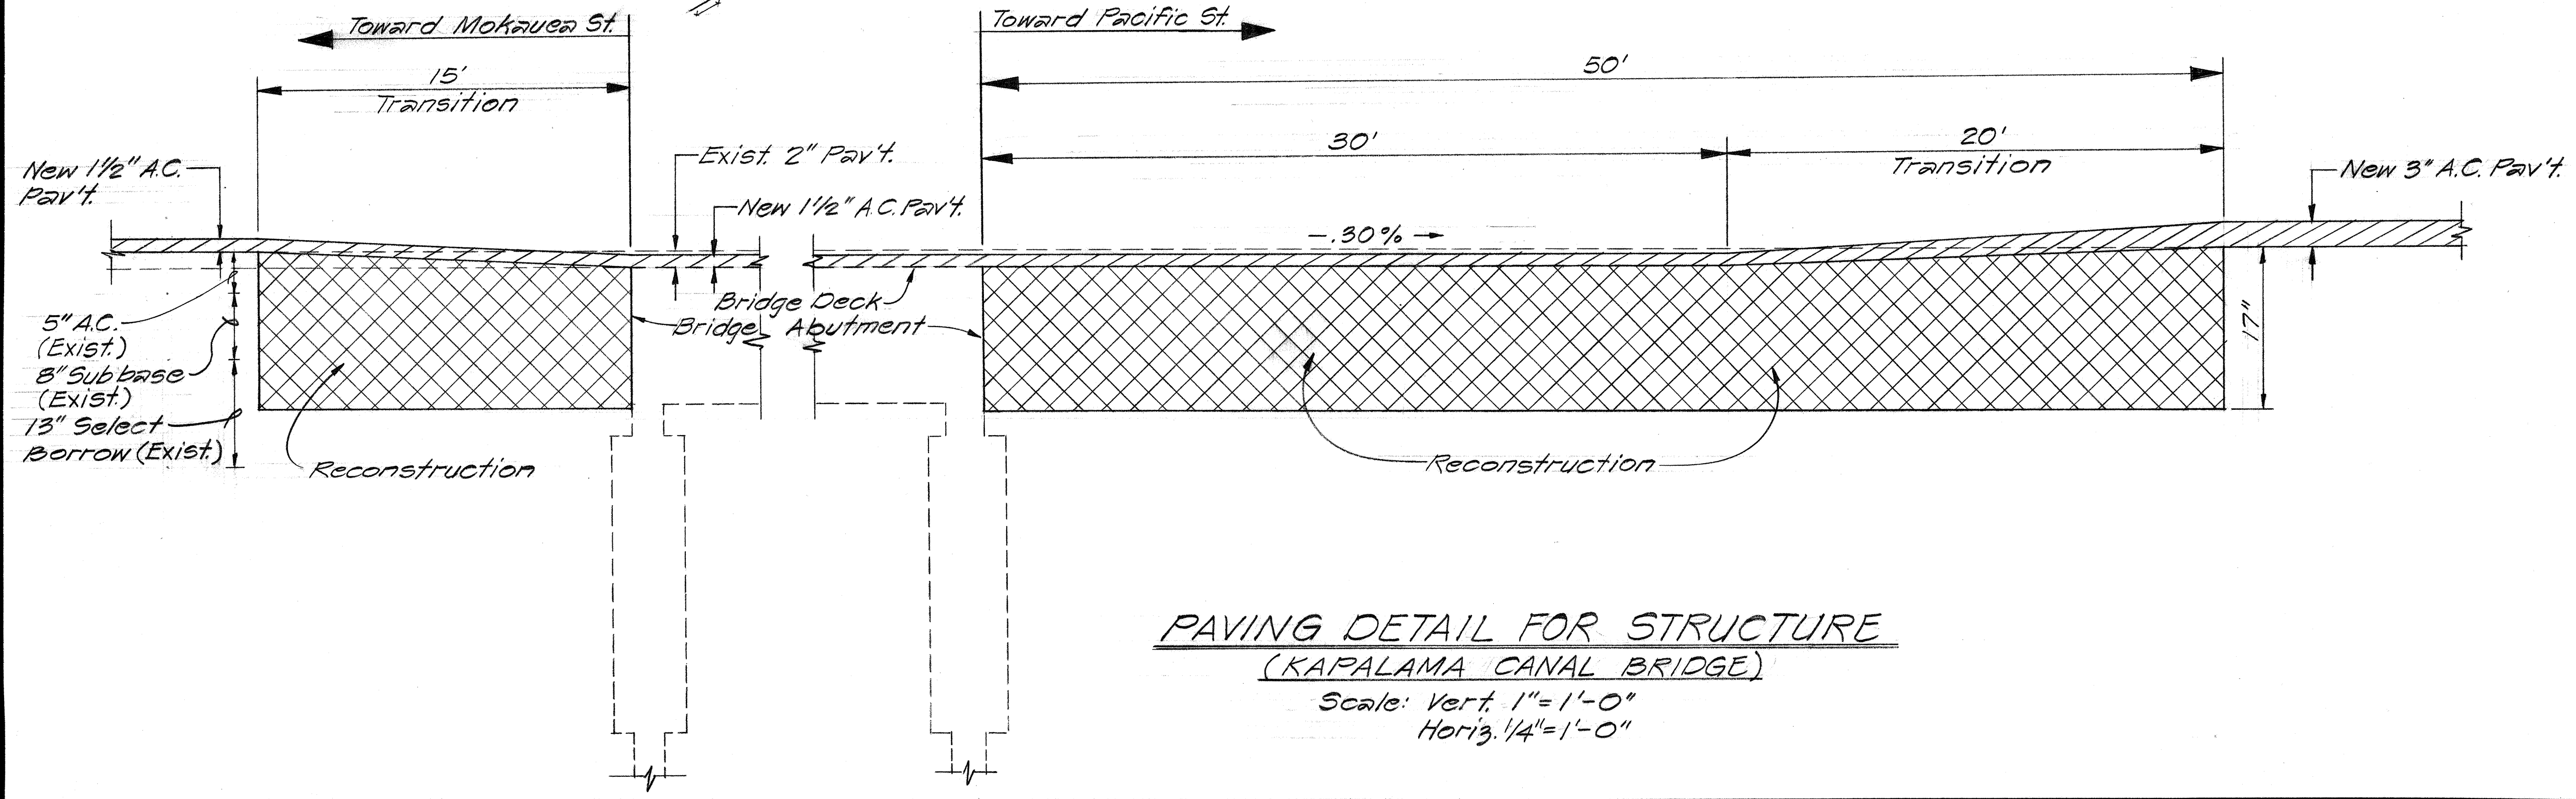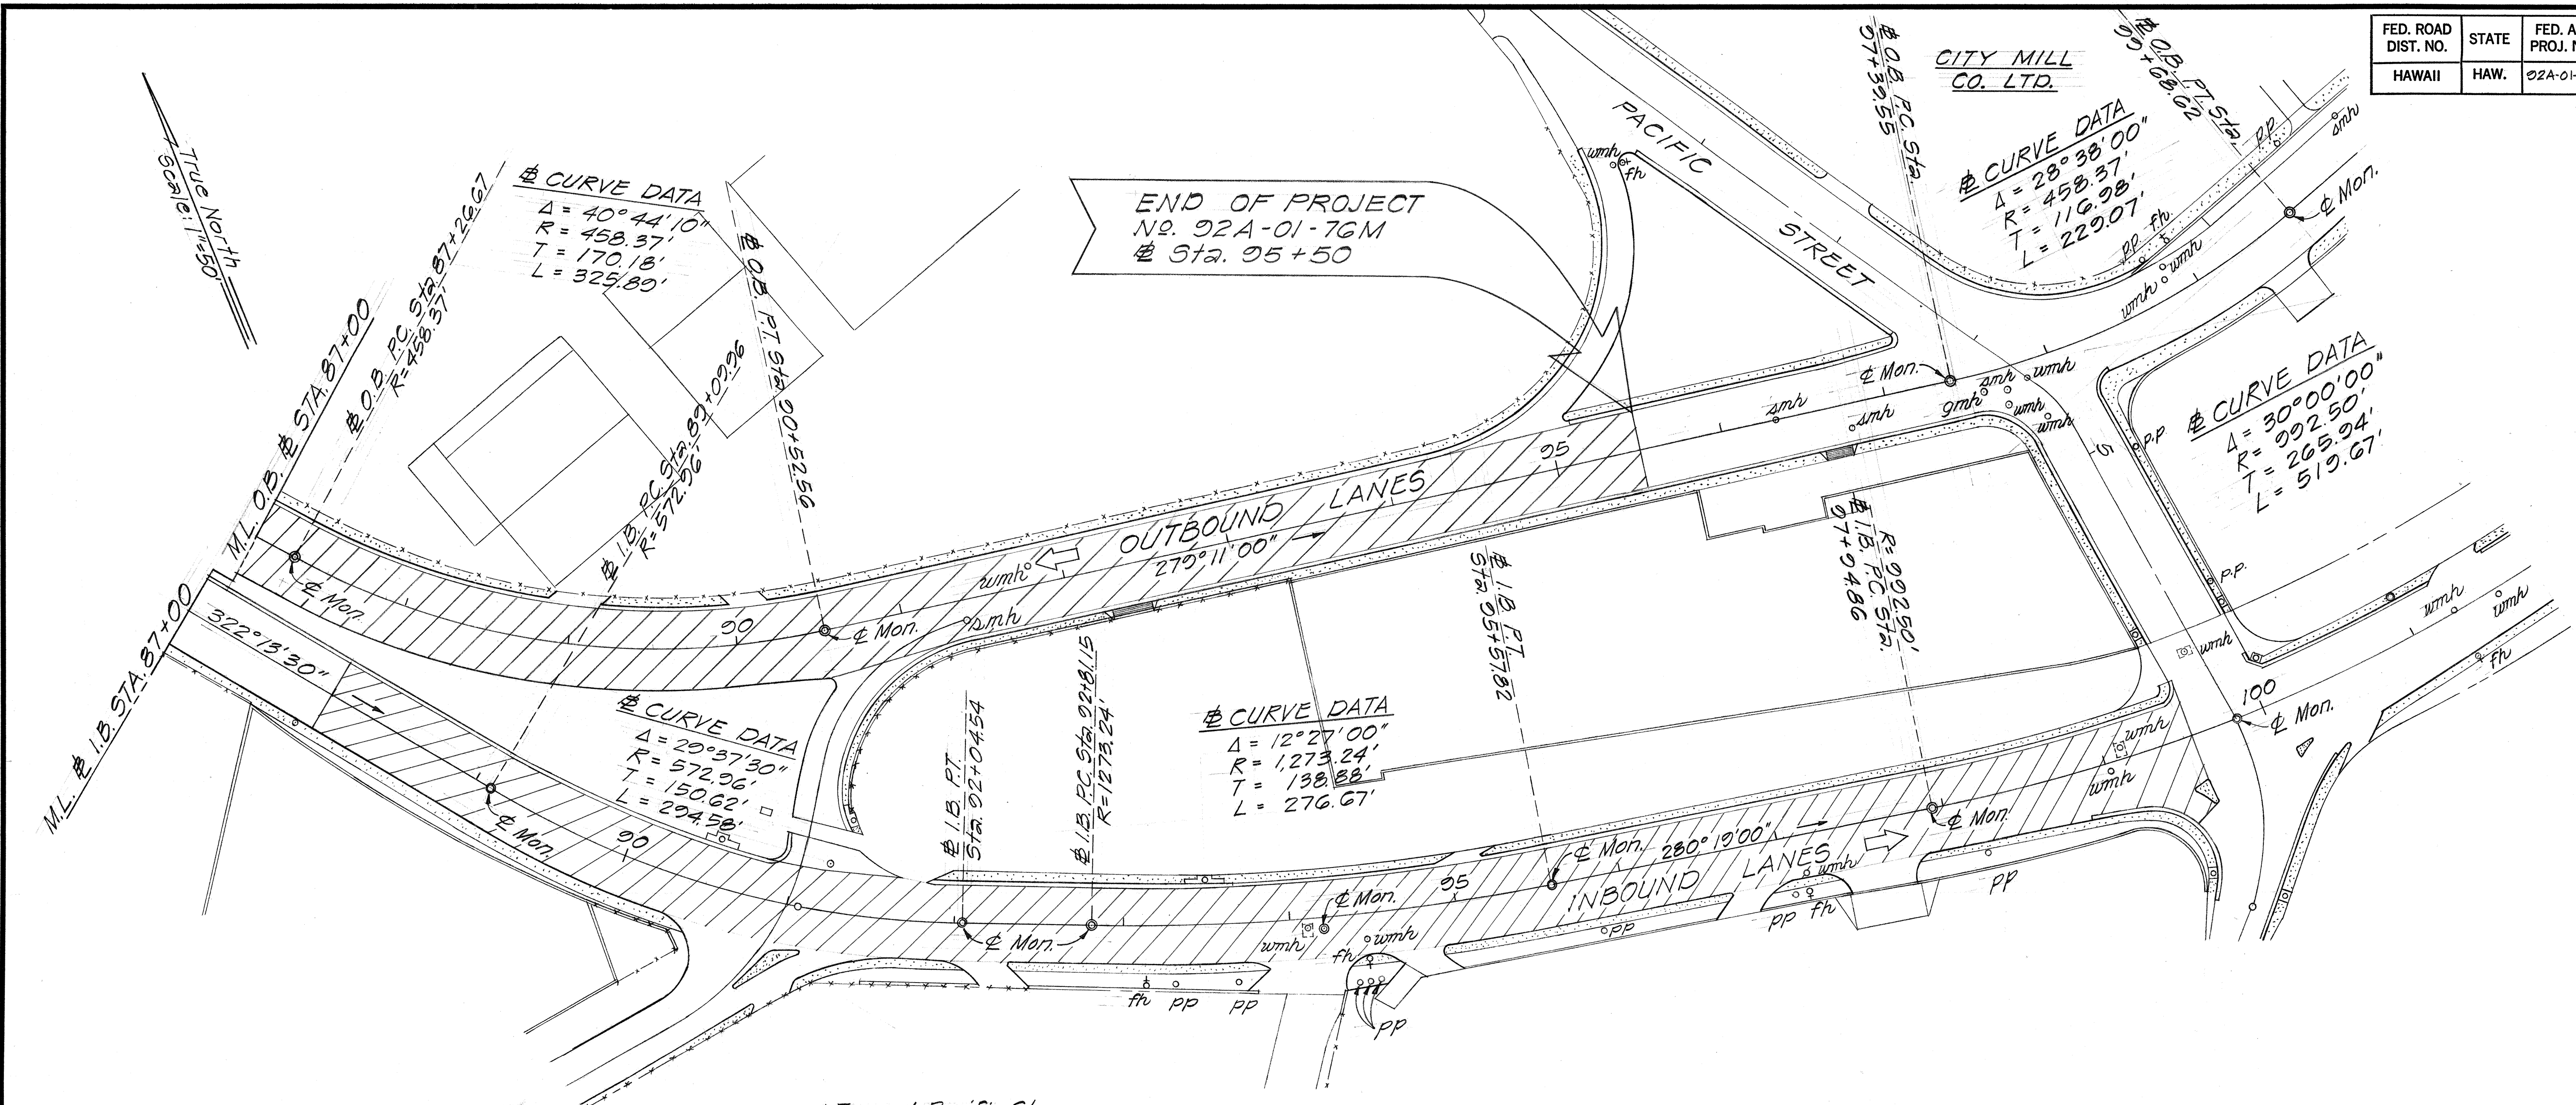

SURVEY PLOTTED BY	DATE
DRAWN BY	
DESIGNED BY	
QUANTITIES BY	
CHECKED BY	
ORIGINAL PLAN	No.
NOTE BOOK	
CHECKED BY	

STATE OF HAWAII
DEPARTMENT OF TRANSPORTATION
HIGHWAYS DIVISION
ROADWAY PLAN
NIMITZ HWY. RESURFACING
Mokuaua St. Towards Pacific St.
(Outbound Lanes)
Proj. No. 02A-01-76M
Scale: As Shown Date: Aug. 1975
SHEET NO. 3 OF 3 SHEETS