

UTILITIES FOR INTERCONNECTING CABLE

OIL LINE	— OIL —
SIGNAL CORP CABLE	— SC —
SEWER PIPE	— S —
HIGHWAY LIGHTING	— HL —
TELEPHONE CABLE	— HT —
WATER OR DRAIN (AS INDICATED)	— W —
GAS LINE	— GAS —

INTERCONNECTING CABLE
VINETARD BLVD.



Item No.	Description	Quantity
623.7030	1-26 #14 Interconnecting Cable	12,000 LF
623.5030	Furnish and install 3" Conduit	6,000 LF

NIMITZ HWY.

Item No.	Description	Quantity
623.7030	1-26 #14 Interconnecting Cable	17,520
623.5030	Furnish and Install 3" Conduit	8,760
623.6010	Type "B" Pullbox	13 ea.


NOTE

1. Interconnecting Cable Run shall be 2-26c #14

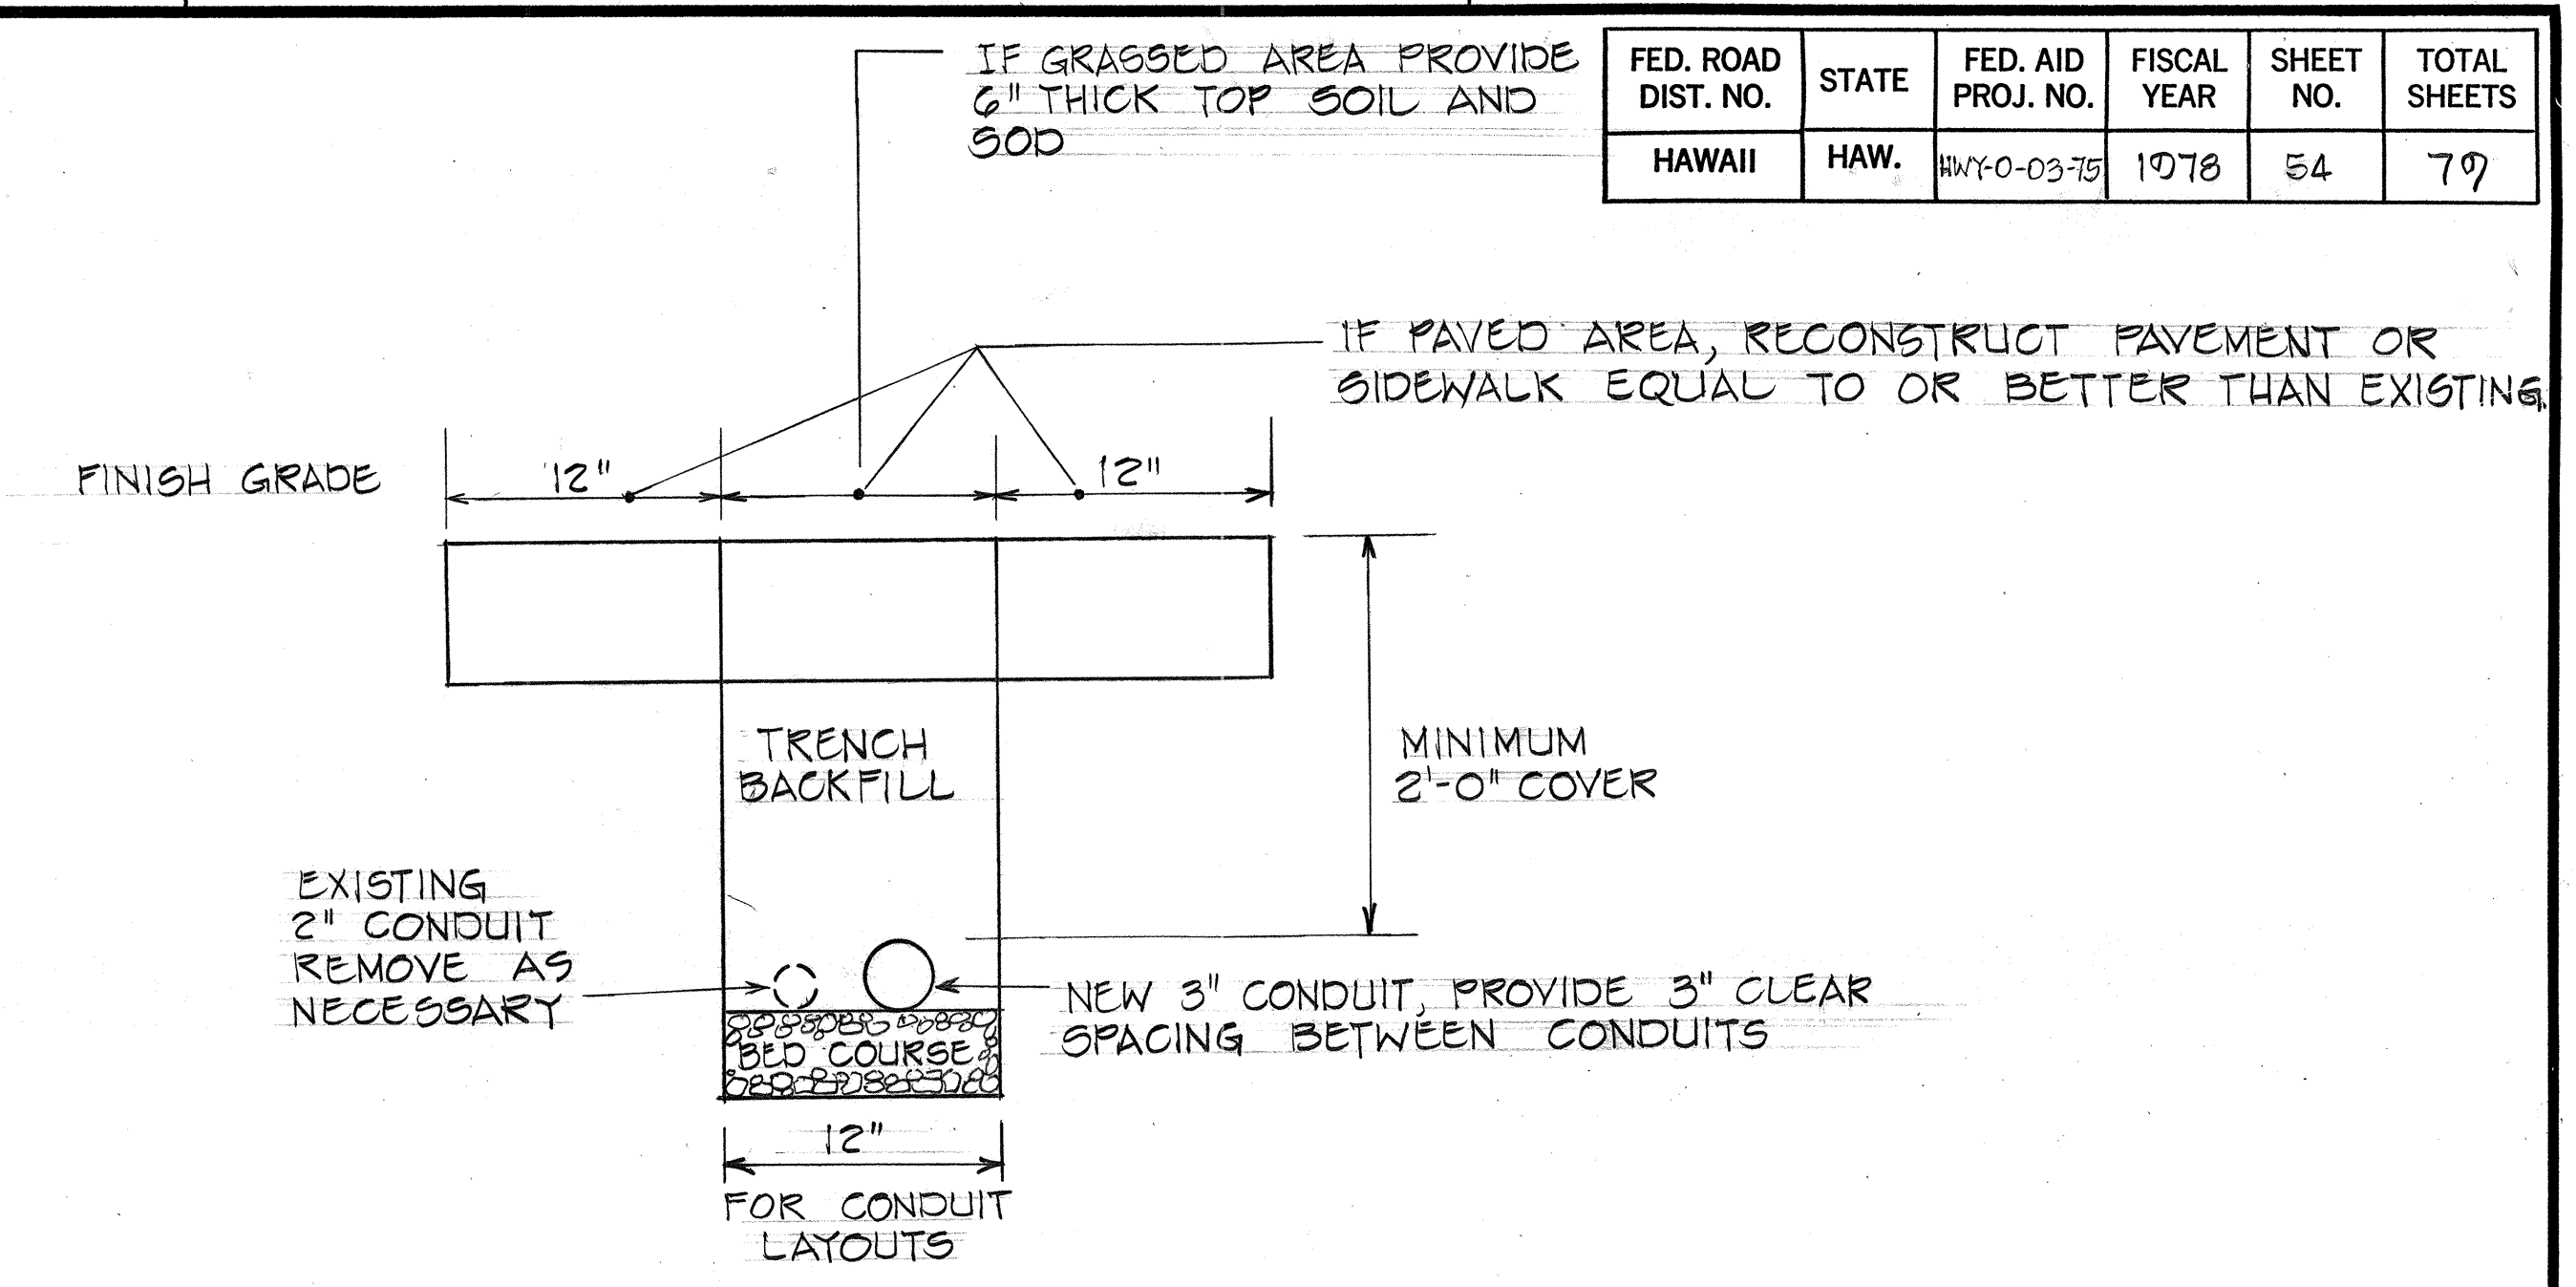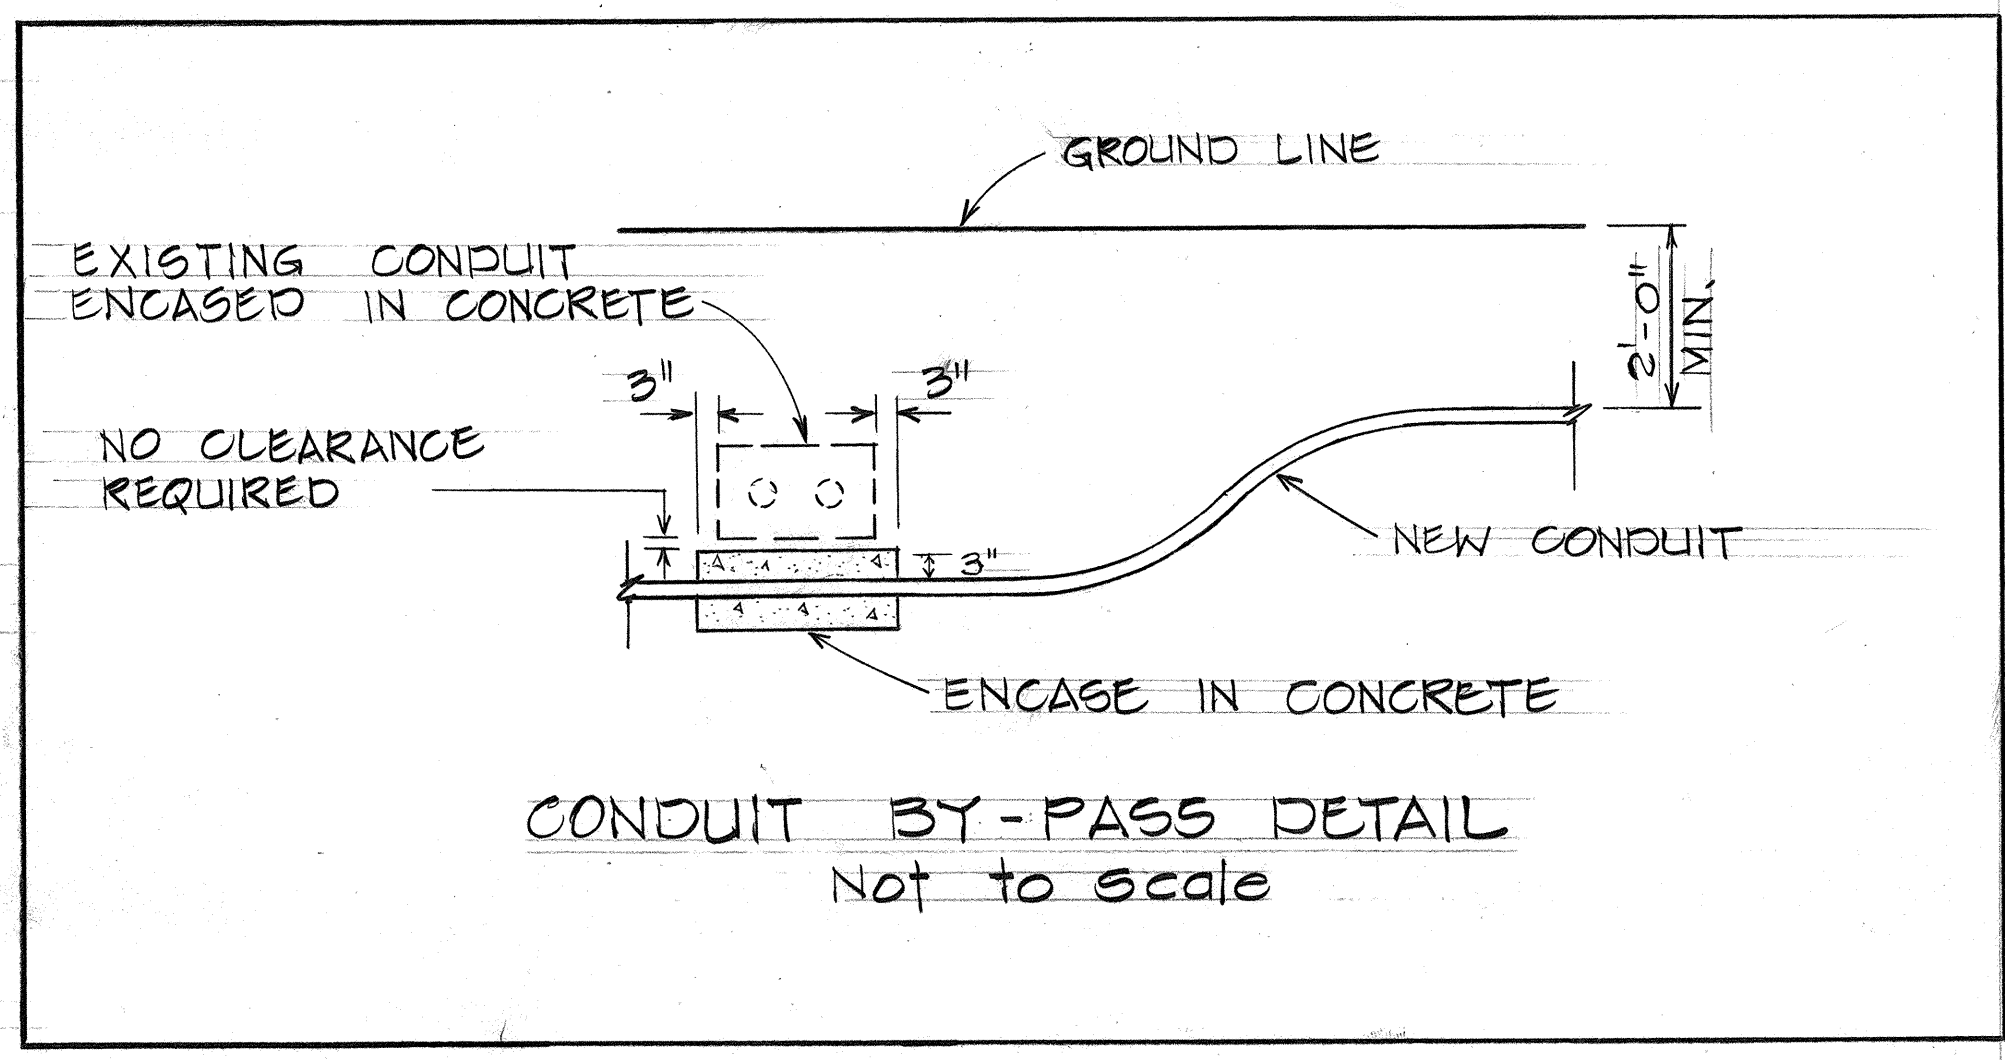

FED. ROAD DIST. NO.	STATE	FED. AID PROJ. NO.	FISCAL YEAR	SHEET NO.	TOTAL SHEETS
HAWAII	HAW.	HWY-0-03-75	1978	54	79

SURVEY PLOTTED BY	DATE
DRAWN BY	
DESIGNED BY	
CHECKED BY	
ORIGINAL PLAN	
NOTE BOOK	
No.	

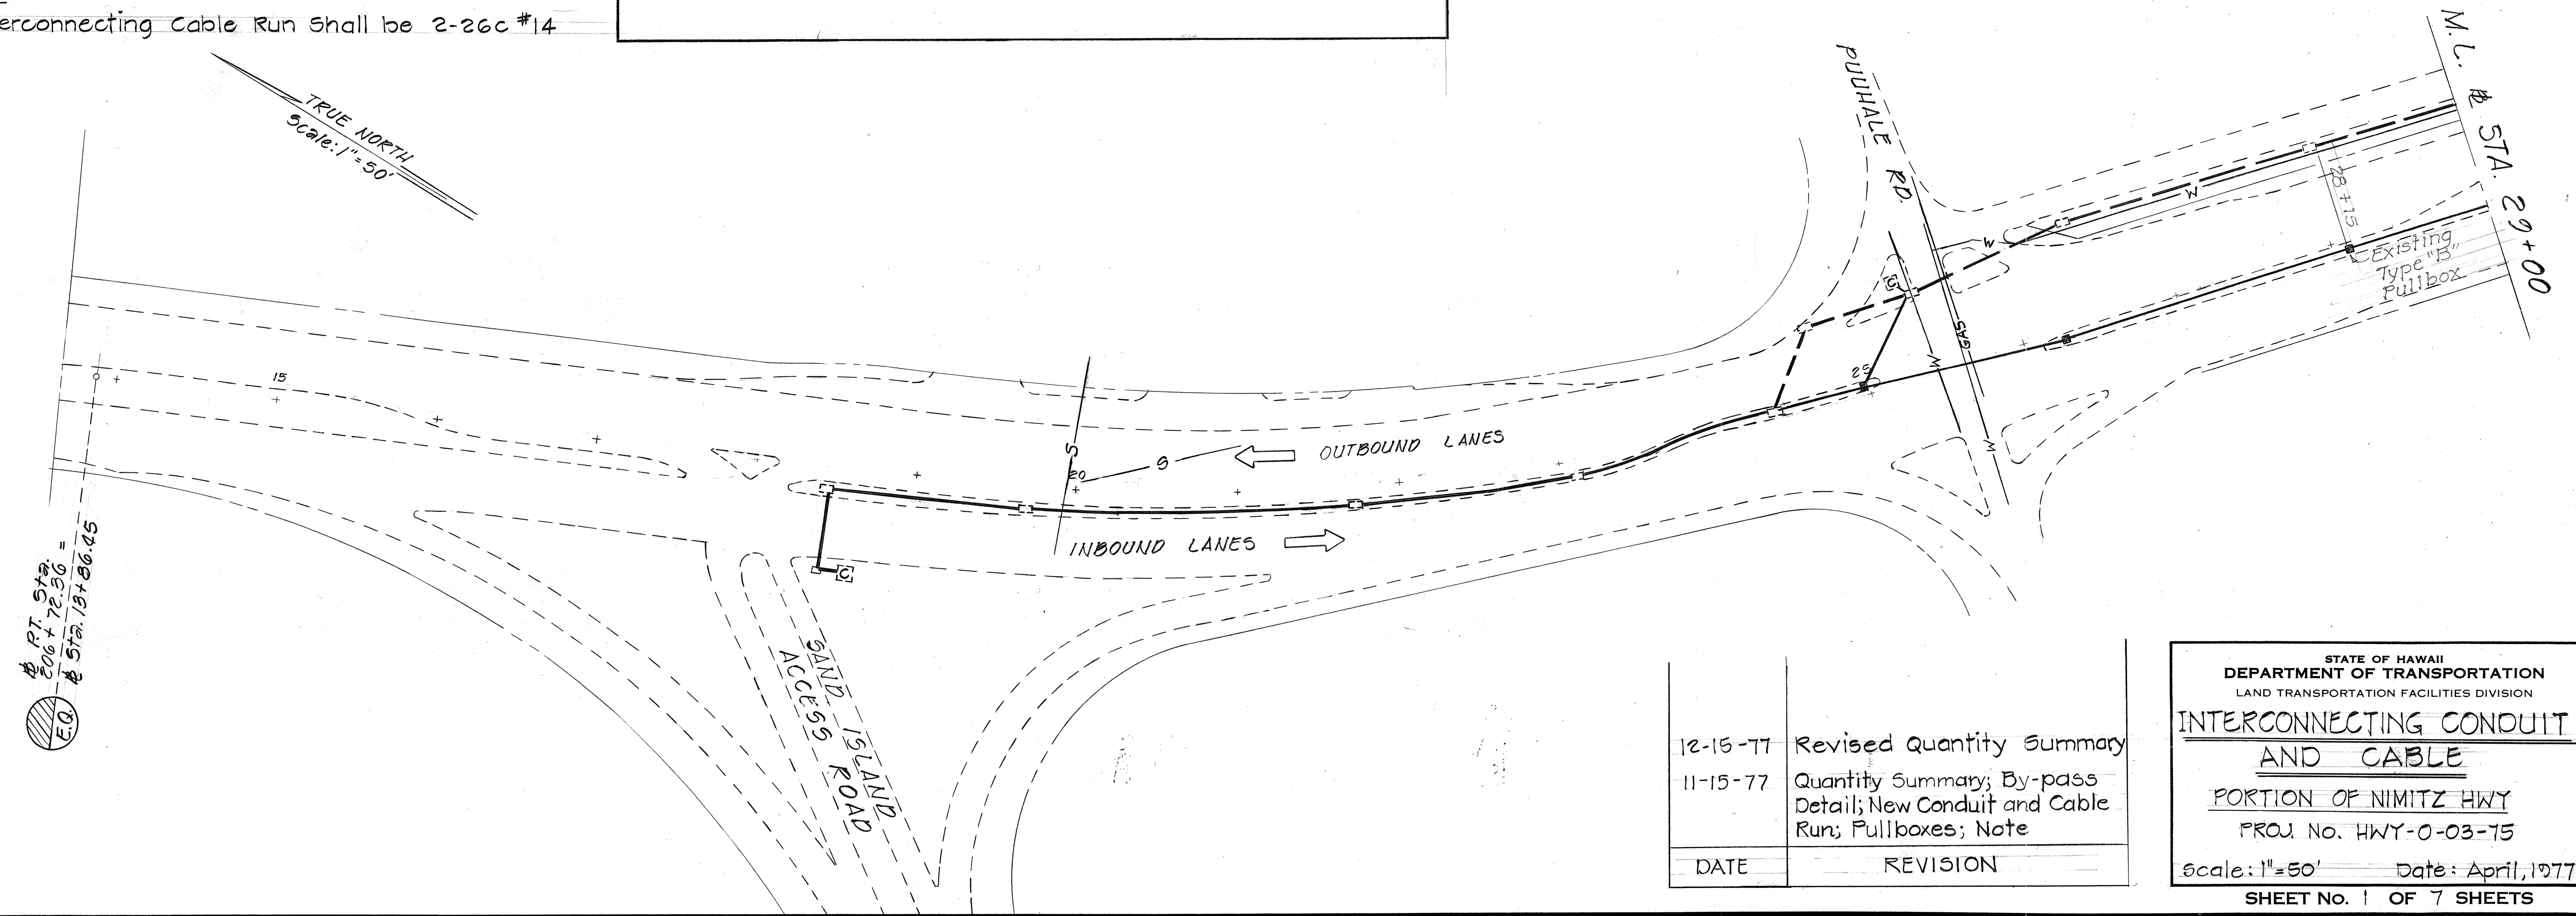

12-15-77	Revised Quantity Summary
11-15-77	Quantity Summary; By-pass Detail; New Conduit and Cable Run; Pullboxes; Note
DATE	REVISION

STATE OF HAWAII
DEPARTMENT OF TRANSPORTATION
LAND TRANSPORTATION FACILITIES DIVISION

INTERCONNECTING CONDUIT AND CABLE



PORTION OF NIMITZ HWY

PROJ. No. HWY-0-03-75

Scale: 1" = 50' Date: April, 1977

SHEET NO. 1 OF 7 SHEETS

FED. ROAD DIST. NO.	STATE	FED. AID PROJ. NO.	FISCAL YEAR	SHEET NO.	TOTAL SHEETS
HAWAII	HAW.	HWY-0-03-75	1978	55	79

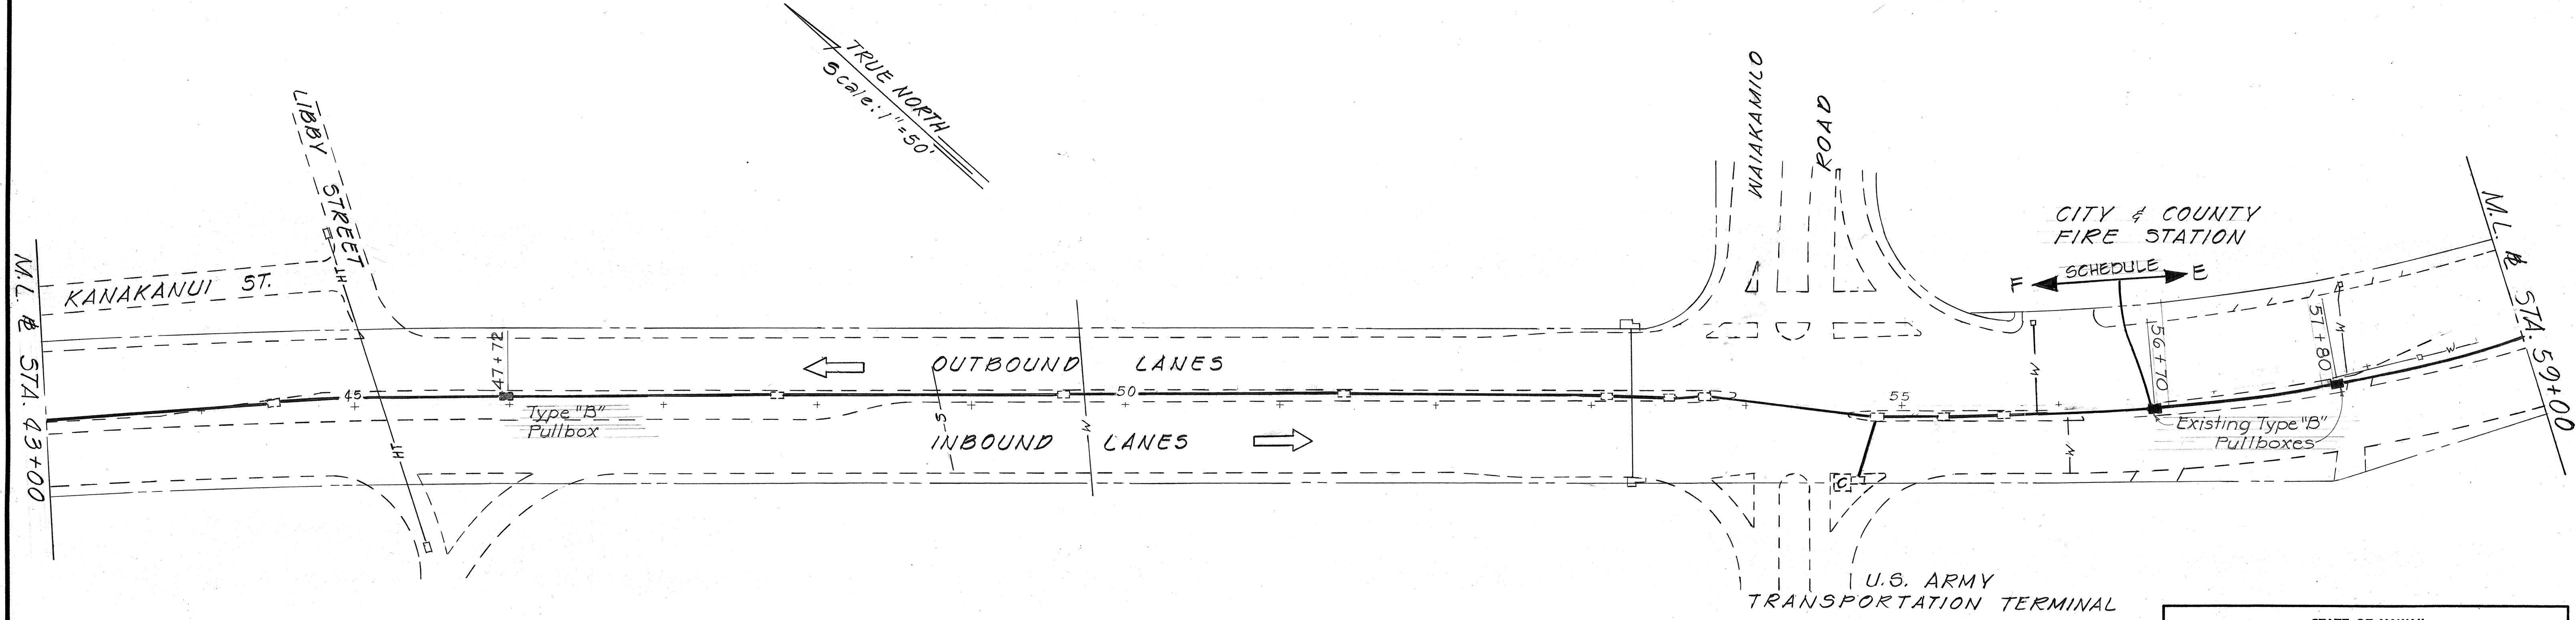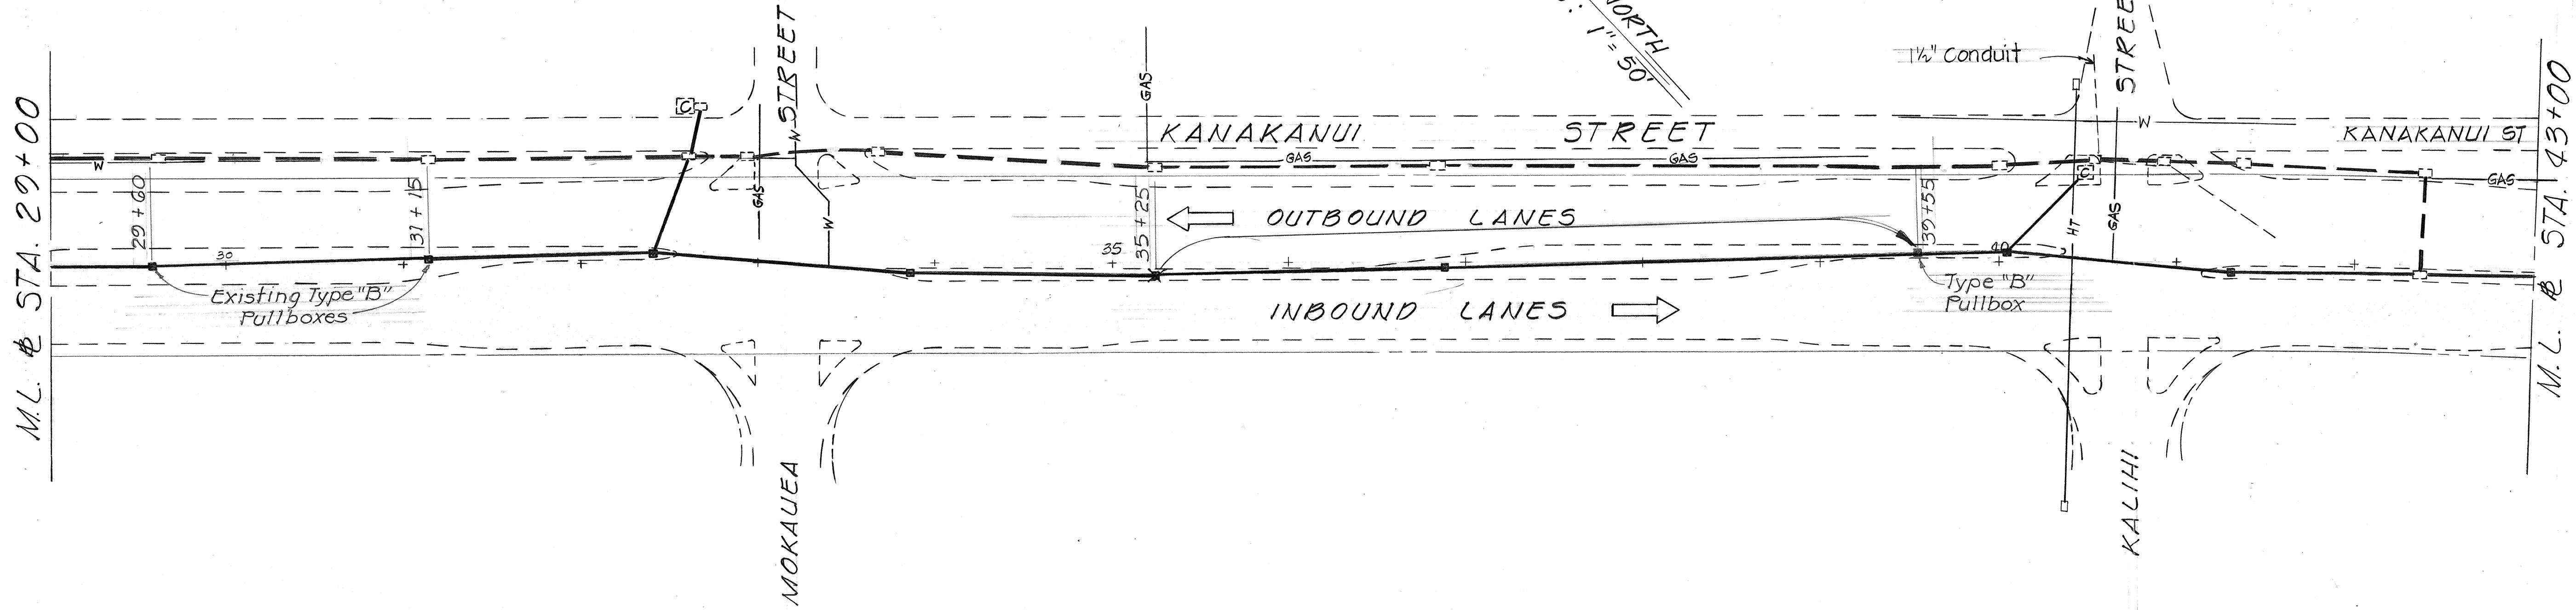

NOTE
 1. Contractor of Schedule "E" to provide splice to cable run by Schedule "F". Contractors shall coordinate work between each other.



DATE	REVISION
12-15-77	Added Note 1, Pullbox
11-15-77	New Conduit and Cable Run, Pullboxes

STATE OF HAWAII
 DEPARTMENT OF TRANSPORTATION
 LAND TRANSPORTATION FACILITIES DIVISION

INTERCONNECTING CONDUIT AND CABLE
 PORTION OF NIMITZ HWY
 PROJ. No. HWY-0-03-75
 Scale: 1"=50' Date: April, 1977
 SHEET No. 2 OF 7 SHEETS

ORIGINAL PLAN	SURVEY PLOTTED BY	DATE
NOTE BOOK	DRAWN BY	
No.	DESIGNED BY	
	CHECKED BY	

FED. ROAD DIST. NO.	STATE	FED. AID PROJ. NO.	FISCAL YEAR	SHEET NO.	TOTAL SHEETS
HAWAII	HAW.	HWY-0-03-75	1978	56	79

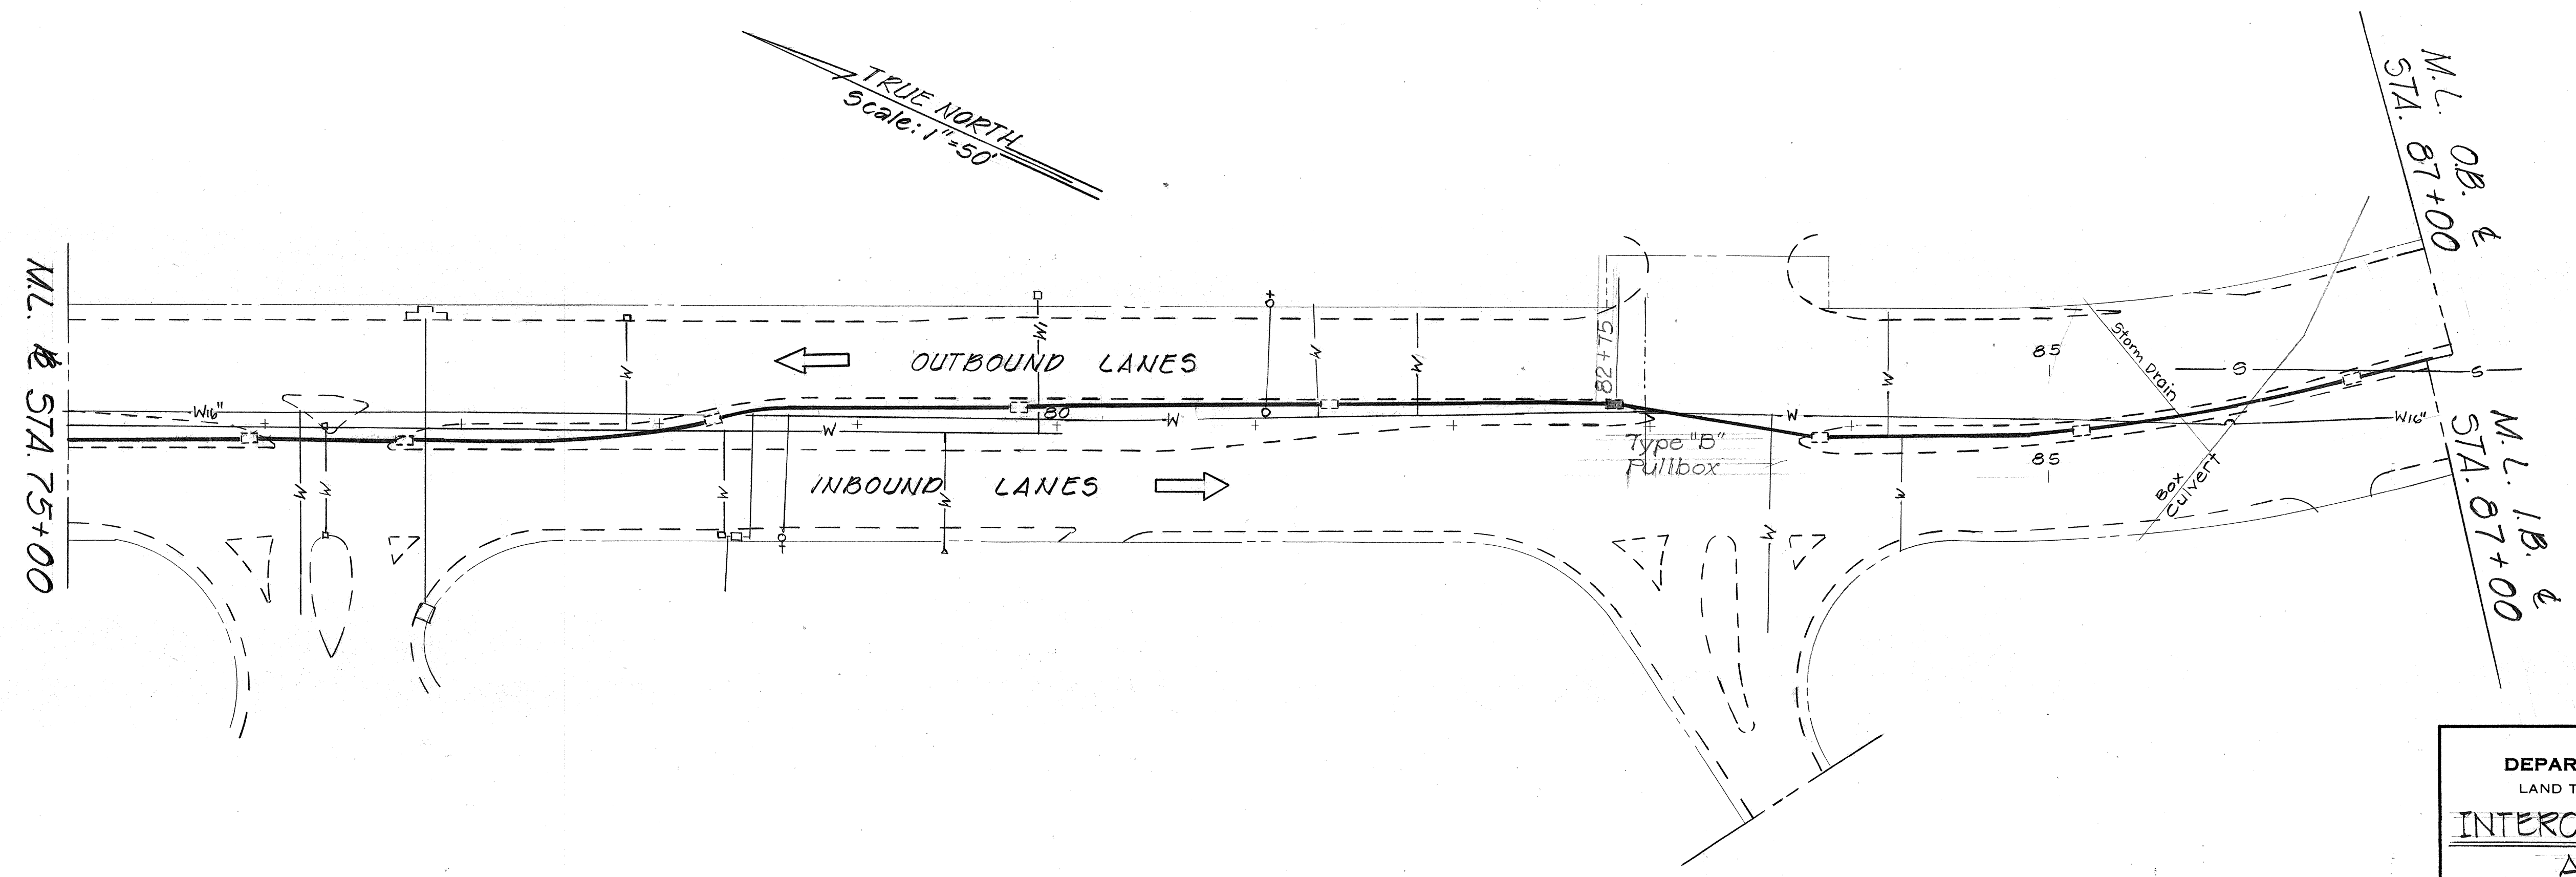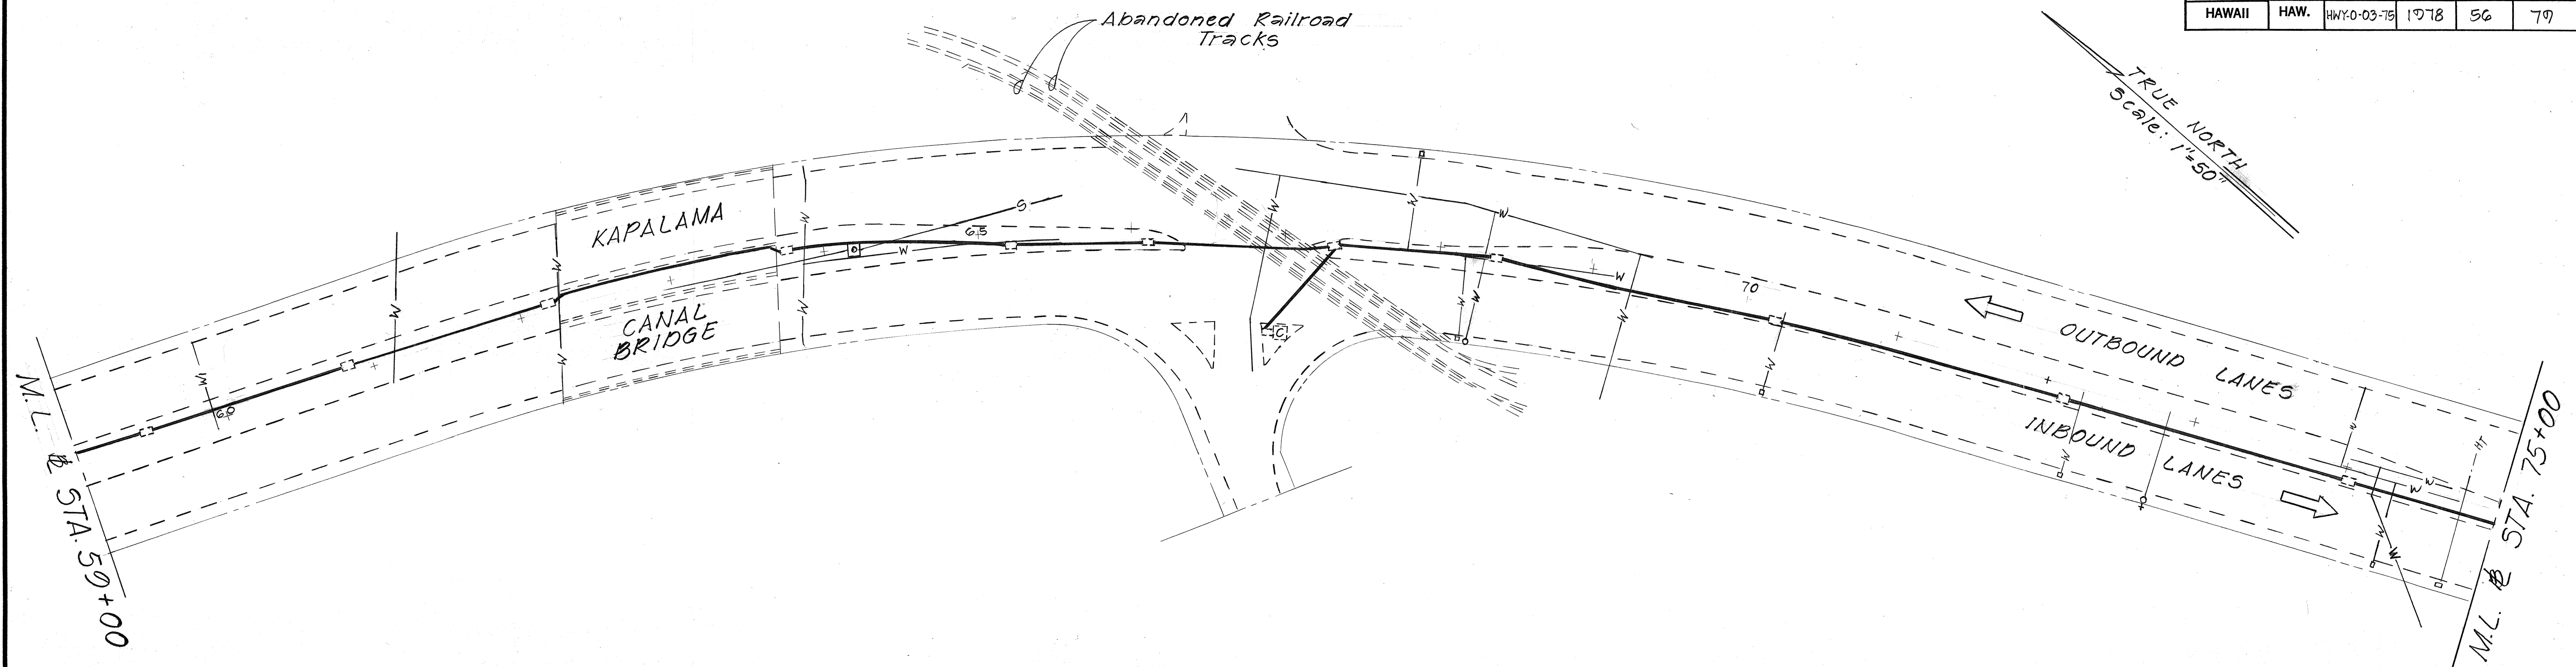

ORIGINAL PLAN	SURVEY PLOTTED BY	DATE
NOTE BOOK	DRAWN BY	
No.	DESIGNED BY	
	CHECKED BY	

STATE OF HAWAII
DEPARTMENT OF TRANSPORTATION
LAND TRANSPORTATION FACILITIES DIVISION


**INTERCONNECTING CONDUIT
AND CABLE**

PORTION OF NIMITZ HWY
PROJ. No. HWY-0-03-75

Scale: 1"=50' Date: April, 1977

SHEET NO. 3 OF 7 SHEETS

FED. ROAD DIST. NO.	STATE	FED. AID PROJ. NO.	FISCAL YEAR	SHEET NO.	TOTAL SHEETS
HAWAII	HAW.	HWY-0-03-75	1978	57	79

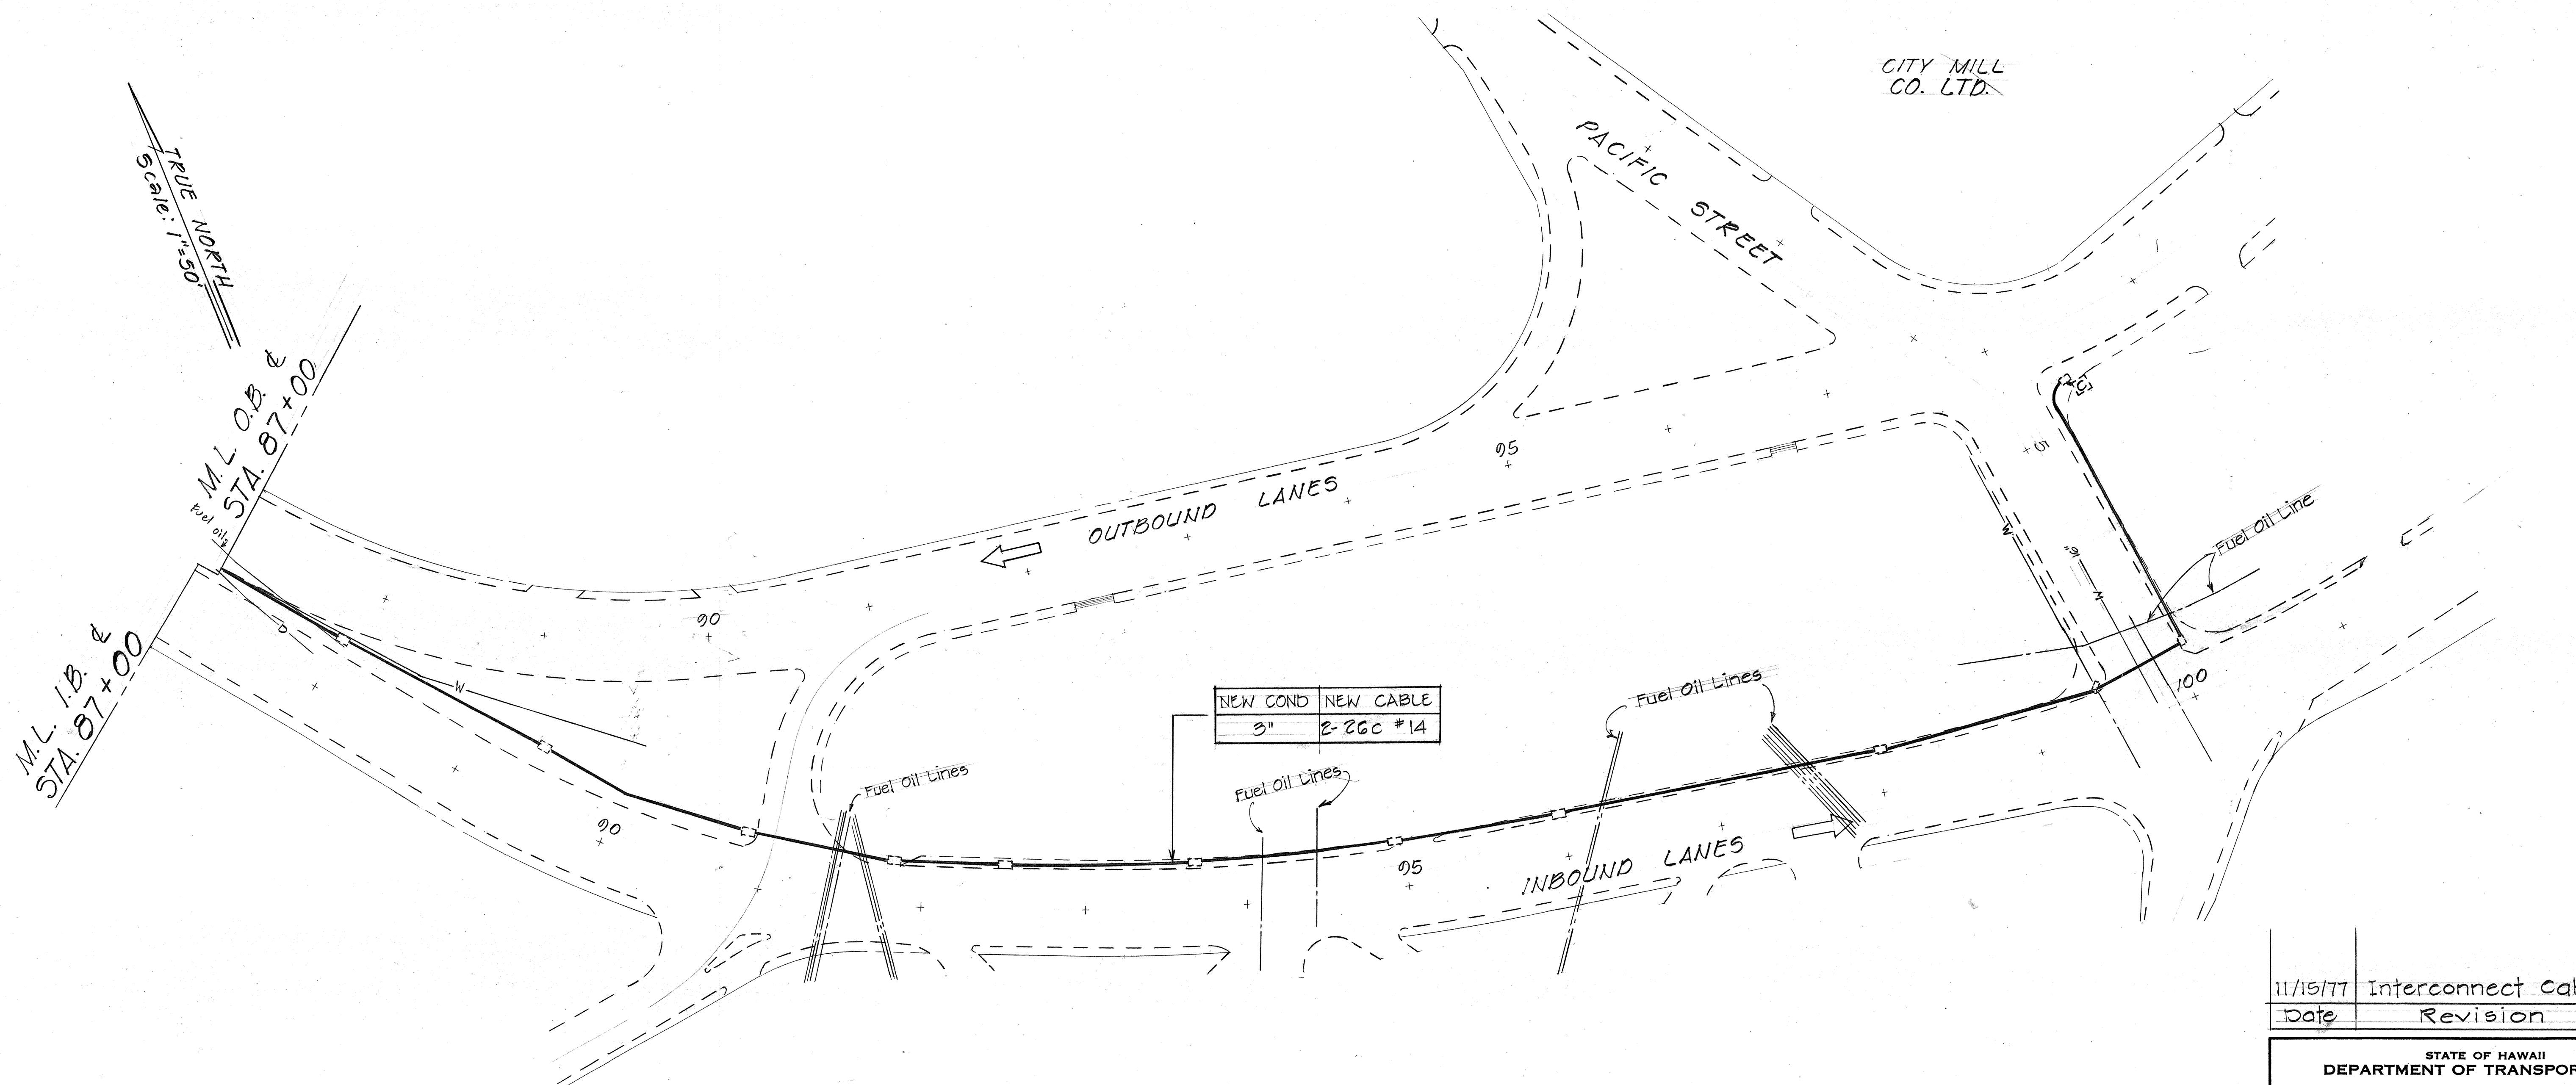

ORIGINAL PLAN	SURVEY PLOTTED BY	DATE
TRACED BY	DRAWN BY	" "
DESIGNED BY	CHECKED BY	" "
NOTED BY	DATE	" "
No.		

11/15/77	Interconnect Cable
Date	Revision

STATE OF HAWAII
DEPARTMENT OF TRANSPORTATION
LAND TRANSPORTATION FACILITIES DIVISION



**INTERCONNECTING CONDUIT
AND CABLE**

PORTION OF NIMITZ HWY
PROJ. No. HWY-0-03-75

Scale: 1"=50' Date: April, 1977

SHEET No. 4 OF 7 SHEETS

FED. ROAD DIST. NO.	STATE	FED. AID PROJ. NO.	FISCAL YEAR	SHEET NO.	TOTAL SHEETS
HAWAII	HAW.	HWY-0-03-75	1978	58	79

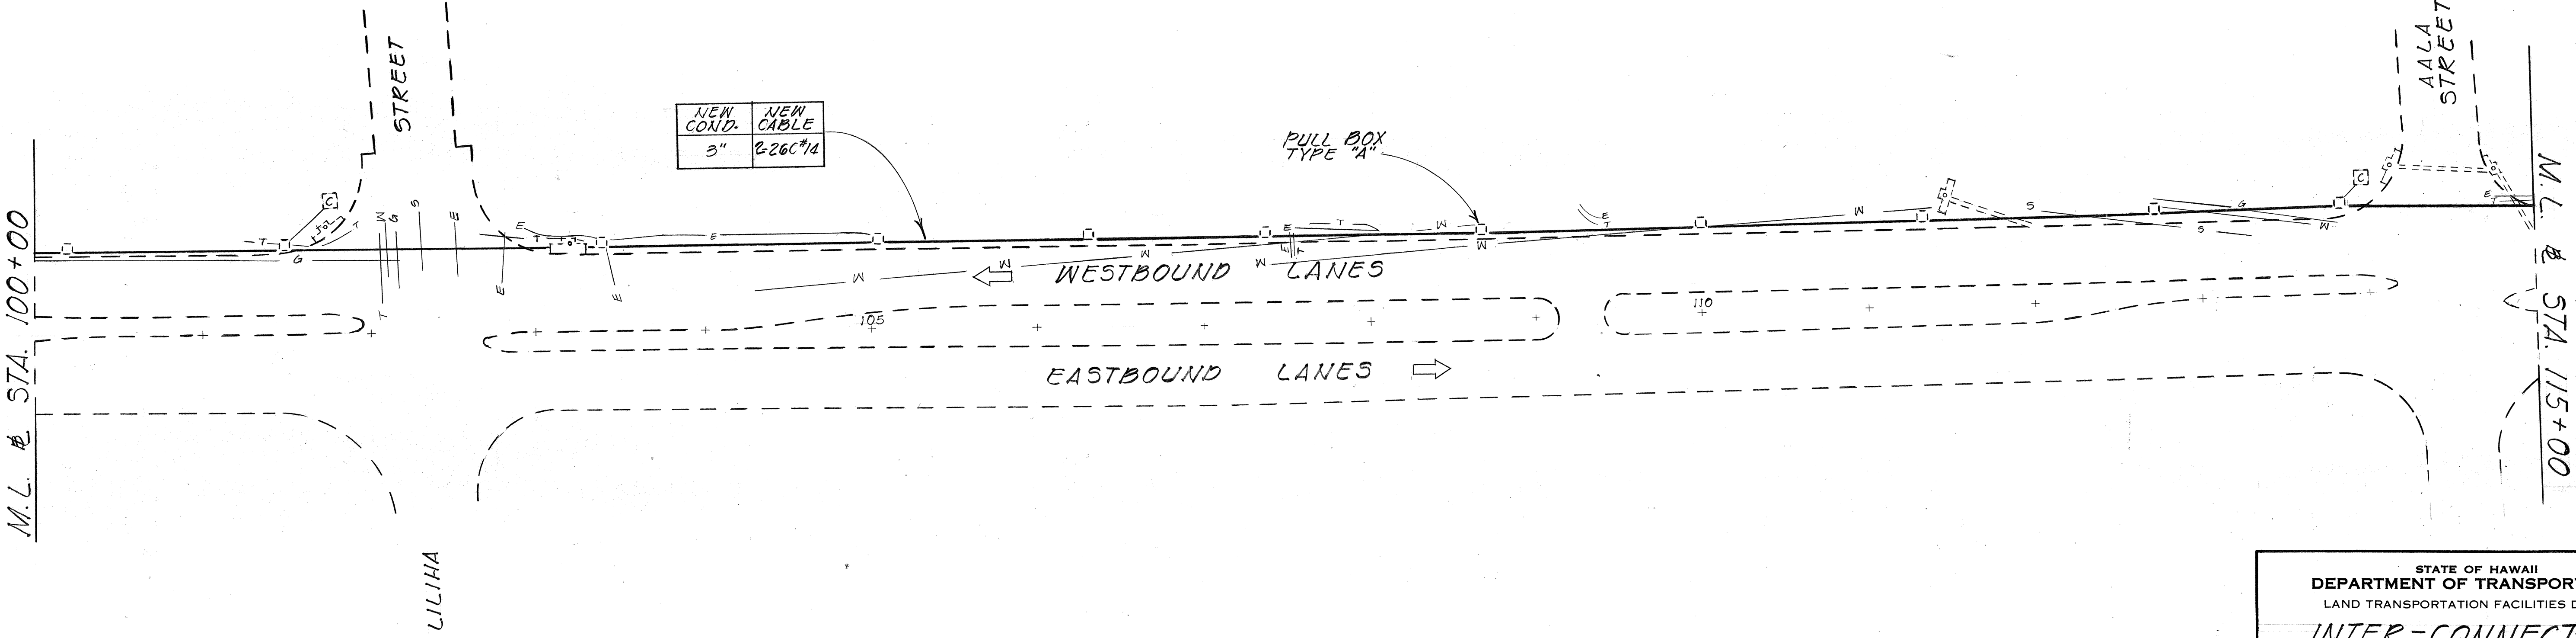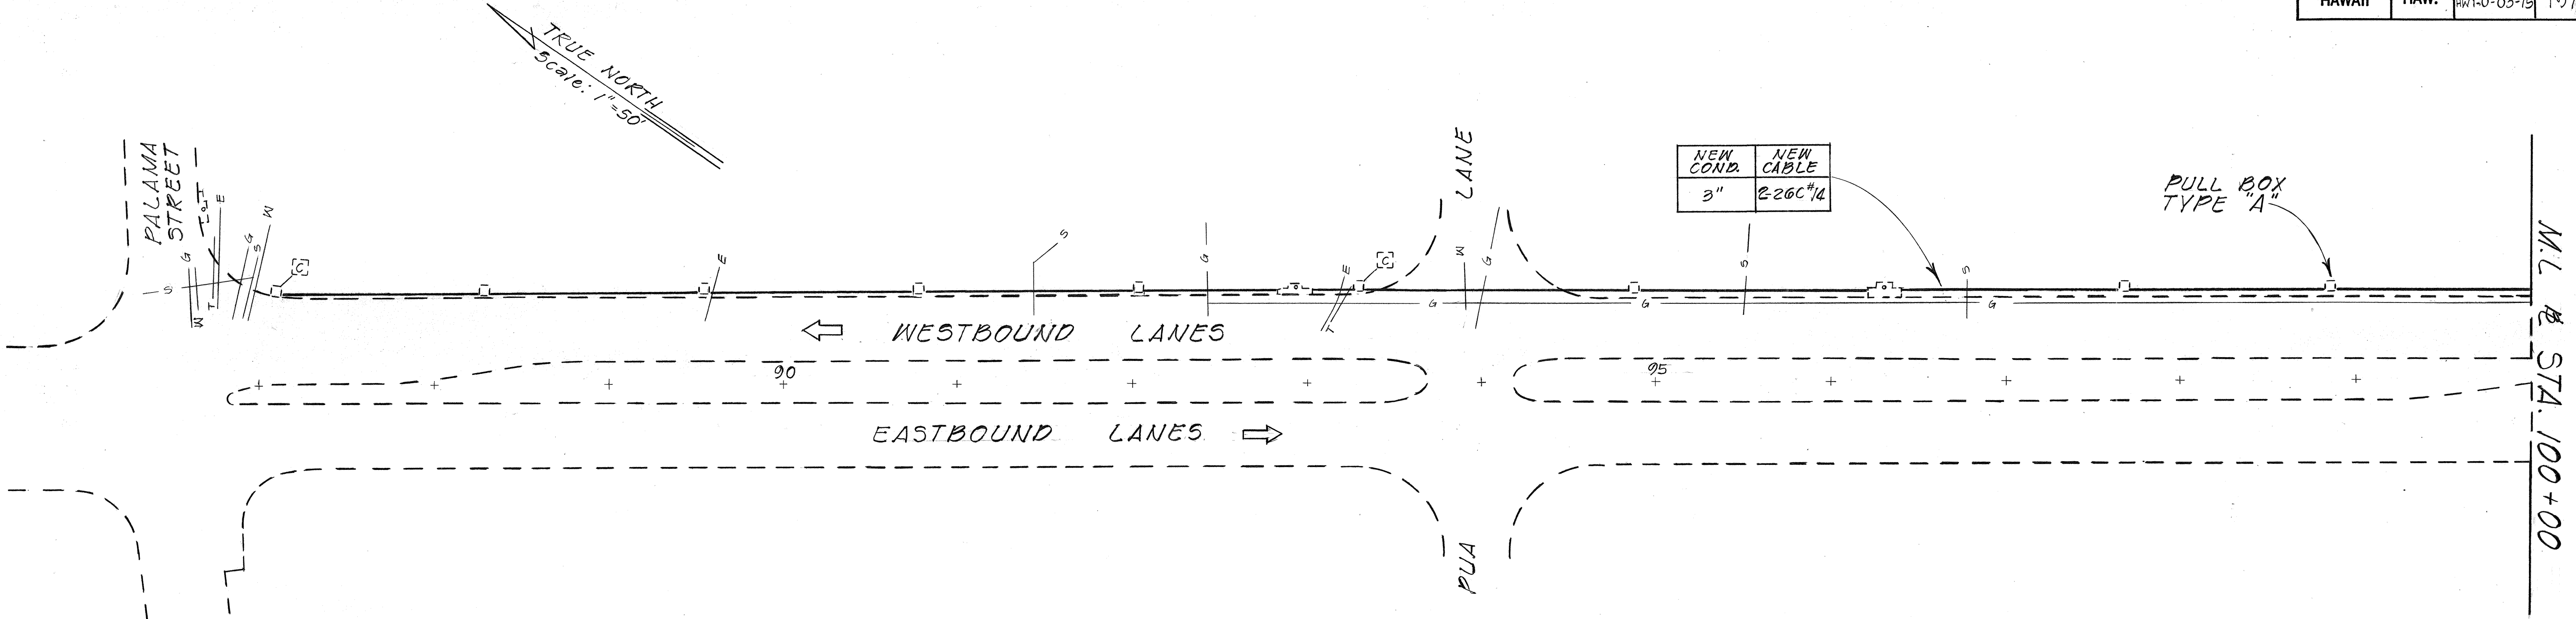

ORIGINAL PLAN	SURVEY PLOTTED BY	DATE
NOTE BOOK	DRAWN BY	
No.	DESIGNED BY	
	CHECKED BY	



11/15/77	Interconnect Cable
Date	Revision

STATE OF HAWAII
DEPARTMENT OF TRANSPORTATION
LAND TRANSPORTATION FACILITIES DIVISION

INTER-CONNECTING
CONDUIT AND CABLE
PORTION OF VINEYARD BLVD.
PROJ. NO. HWY-0-03-75
SCALE: 1"=50' DATE:

SHEET NO. 1 OF 3 SHEETS

FED. ROAD DIST. NO.	STATE	FED. AID PROJ. NO.	FISCAL YEAR	SHEET NO.	TOTAL SHEETS
HAWAII	HAW.	HWY-0-03-75	1978	59	79

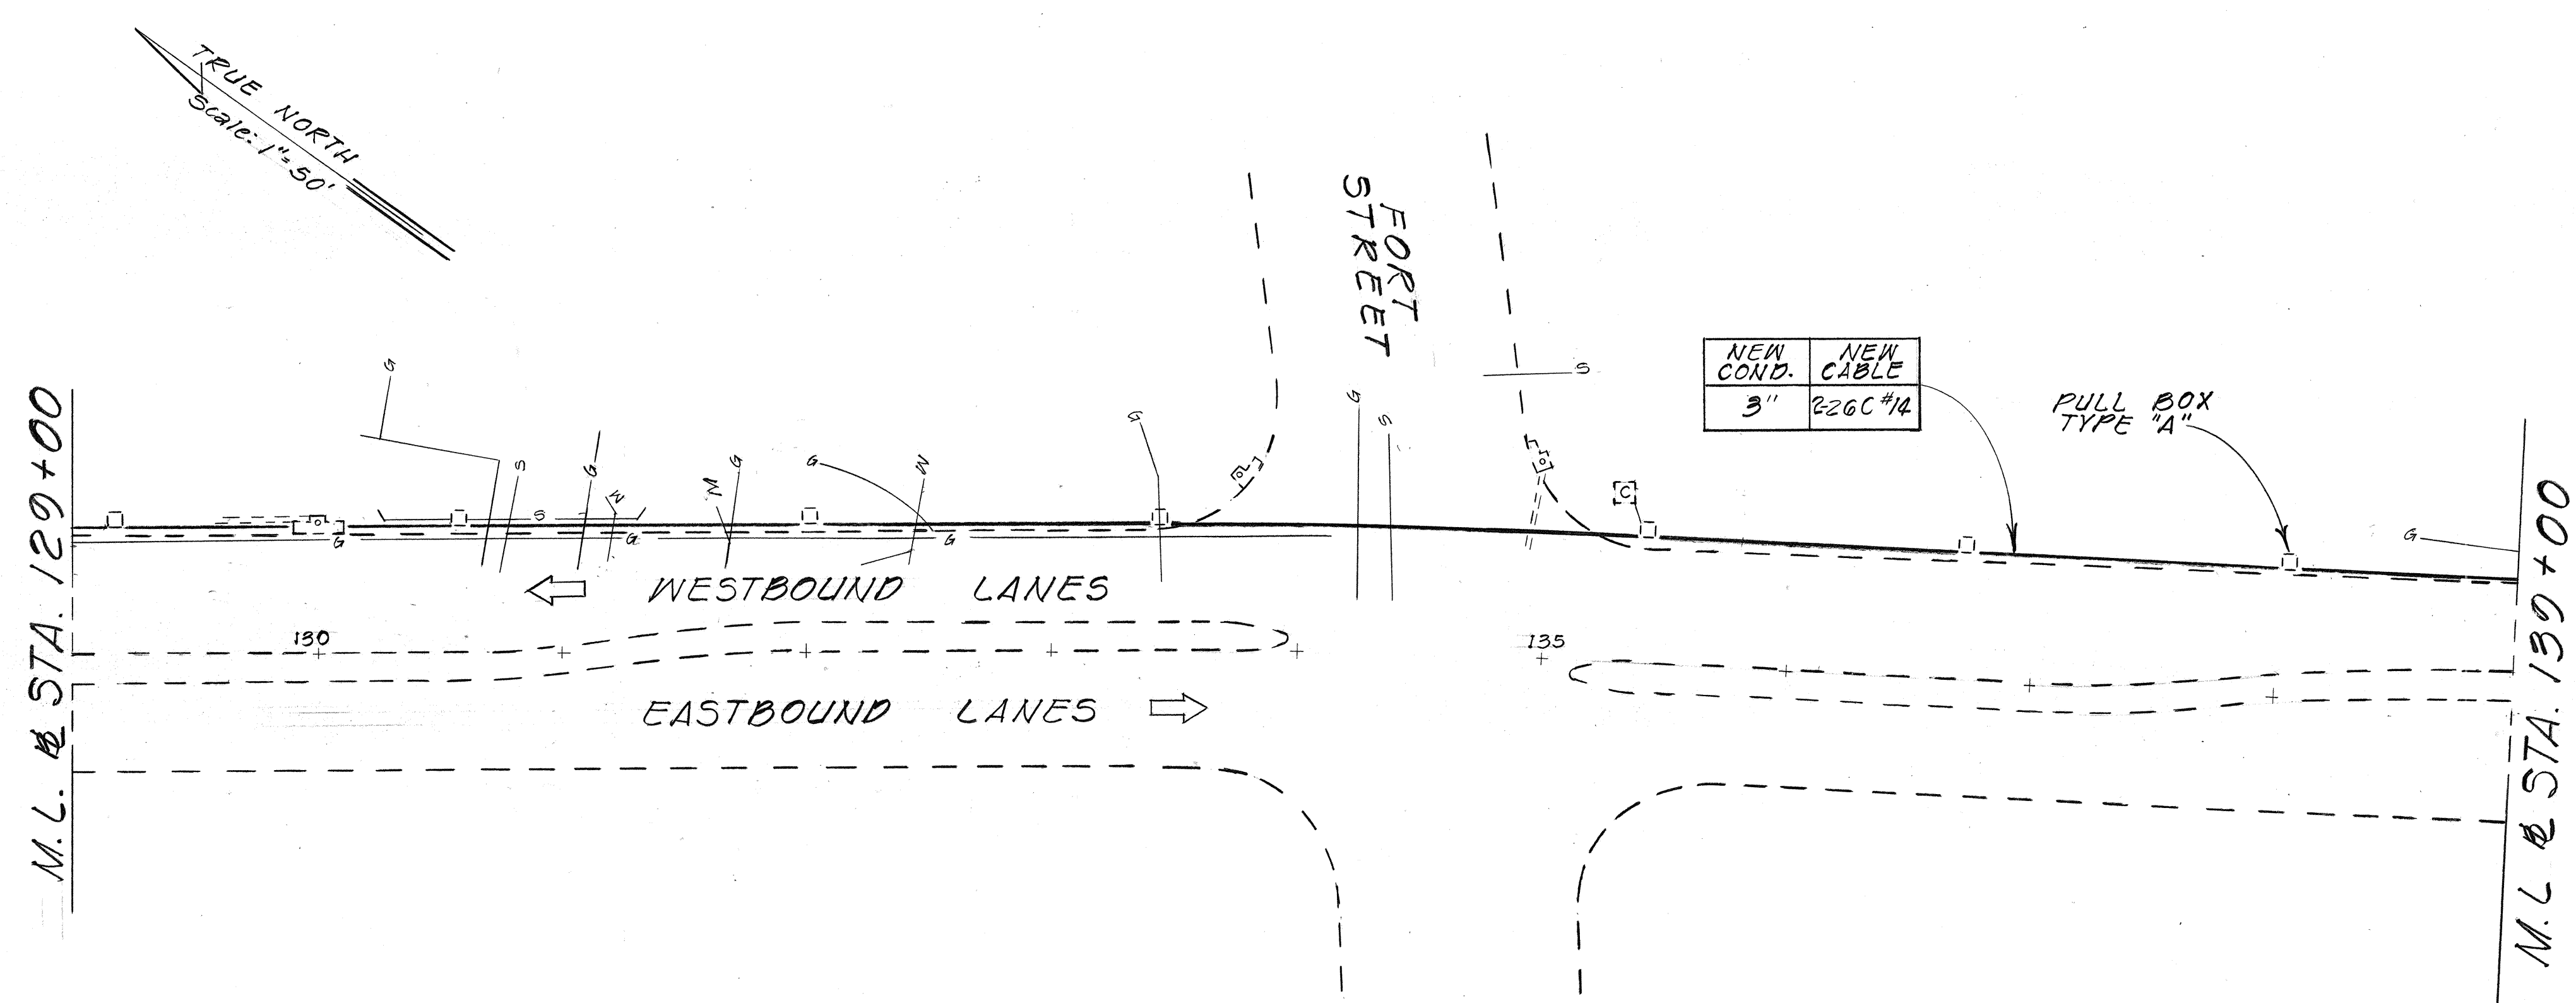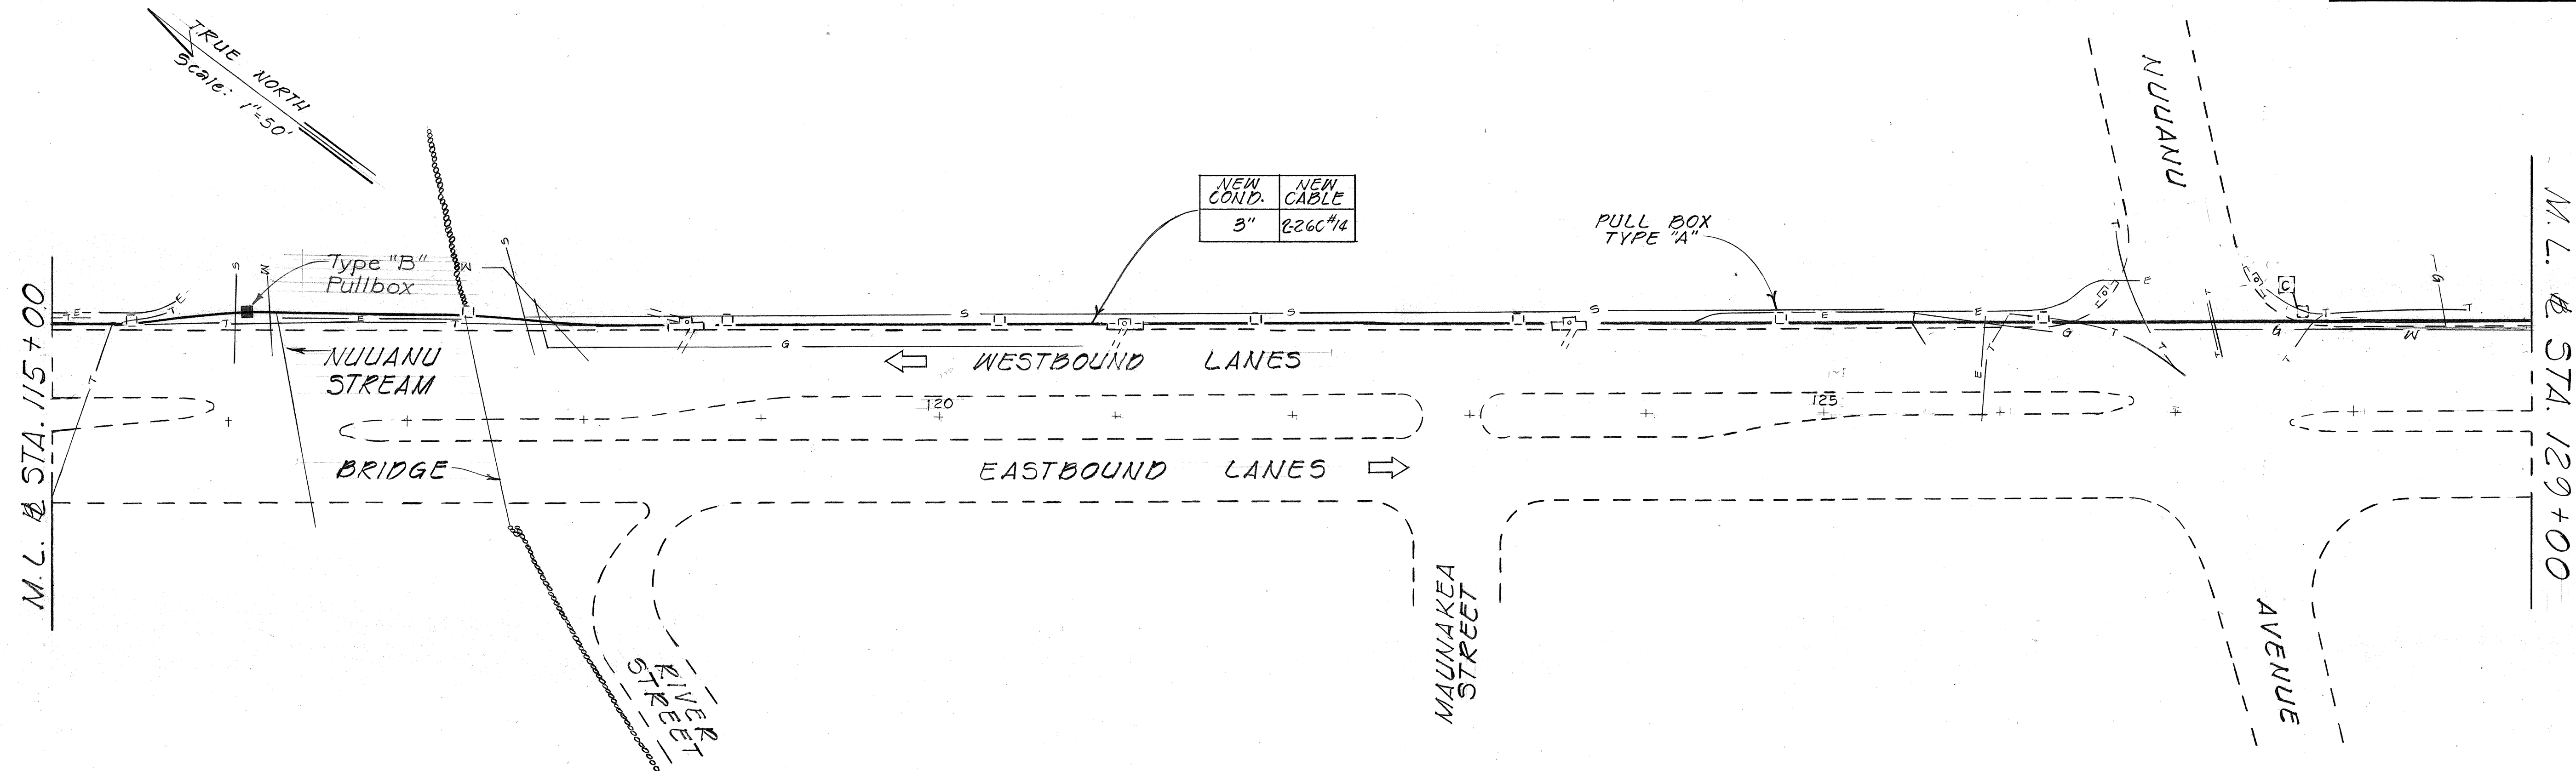

ORIGINAL PLAN	SURVEY PLOTTED BY	DATE
NOTE BOOK	DRAWN BY	
No.	DESIGNED BY	
	CHECKED BY	


11/15/77	Interconnect Cable
Date	Revision

STATE OF HAWAII
DEPARTMENT OF TRANSPORTATION
LAND TRANSPORTATION FACILITIES DIVISION

INTER-CONNECTING
CONDUIT AND CABLE
PORTION OF VINEYARD BLVD.
PROJ. NO. HWY-0-03-75
SCALE: 1"=50' DATE:

SHEET NO. 2 OF 3 SHEETS

FED. ROAD DIST. NO.	STATE	FED. AID PROJ. NO.	FISCAL YEAR	SHEET NO.	TOTAL SHEETS
HAWAII	HAW.	HWY-0-03-75	1978	60	79

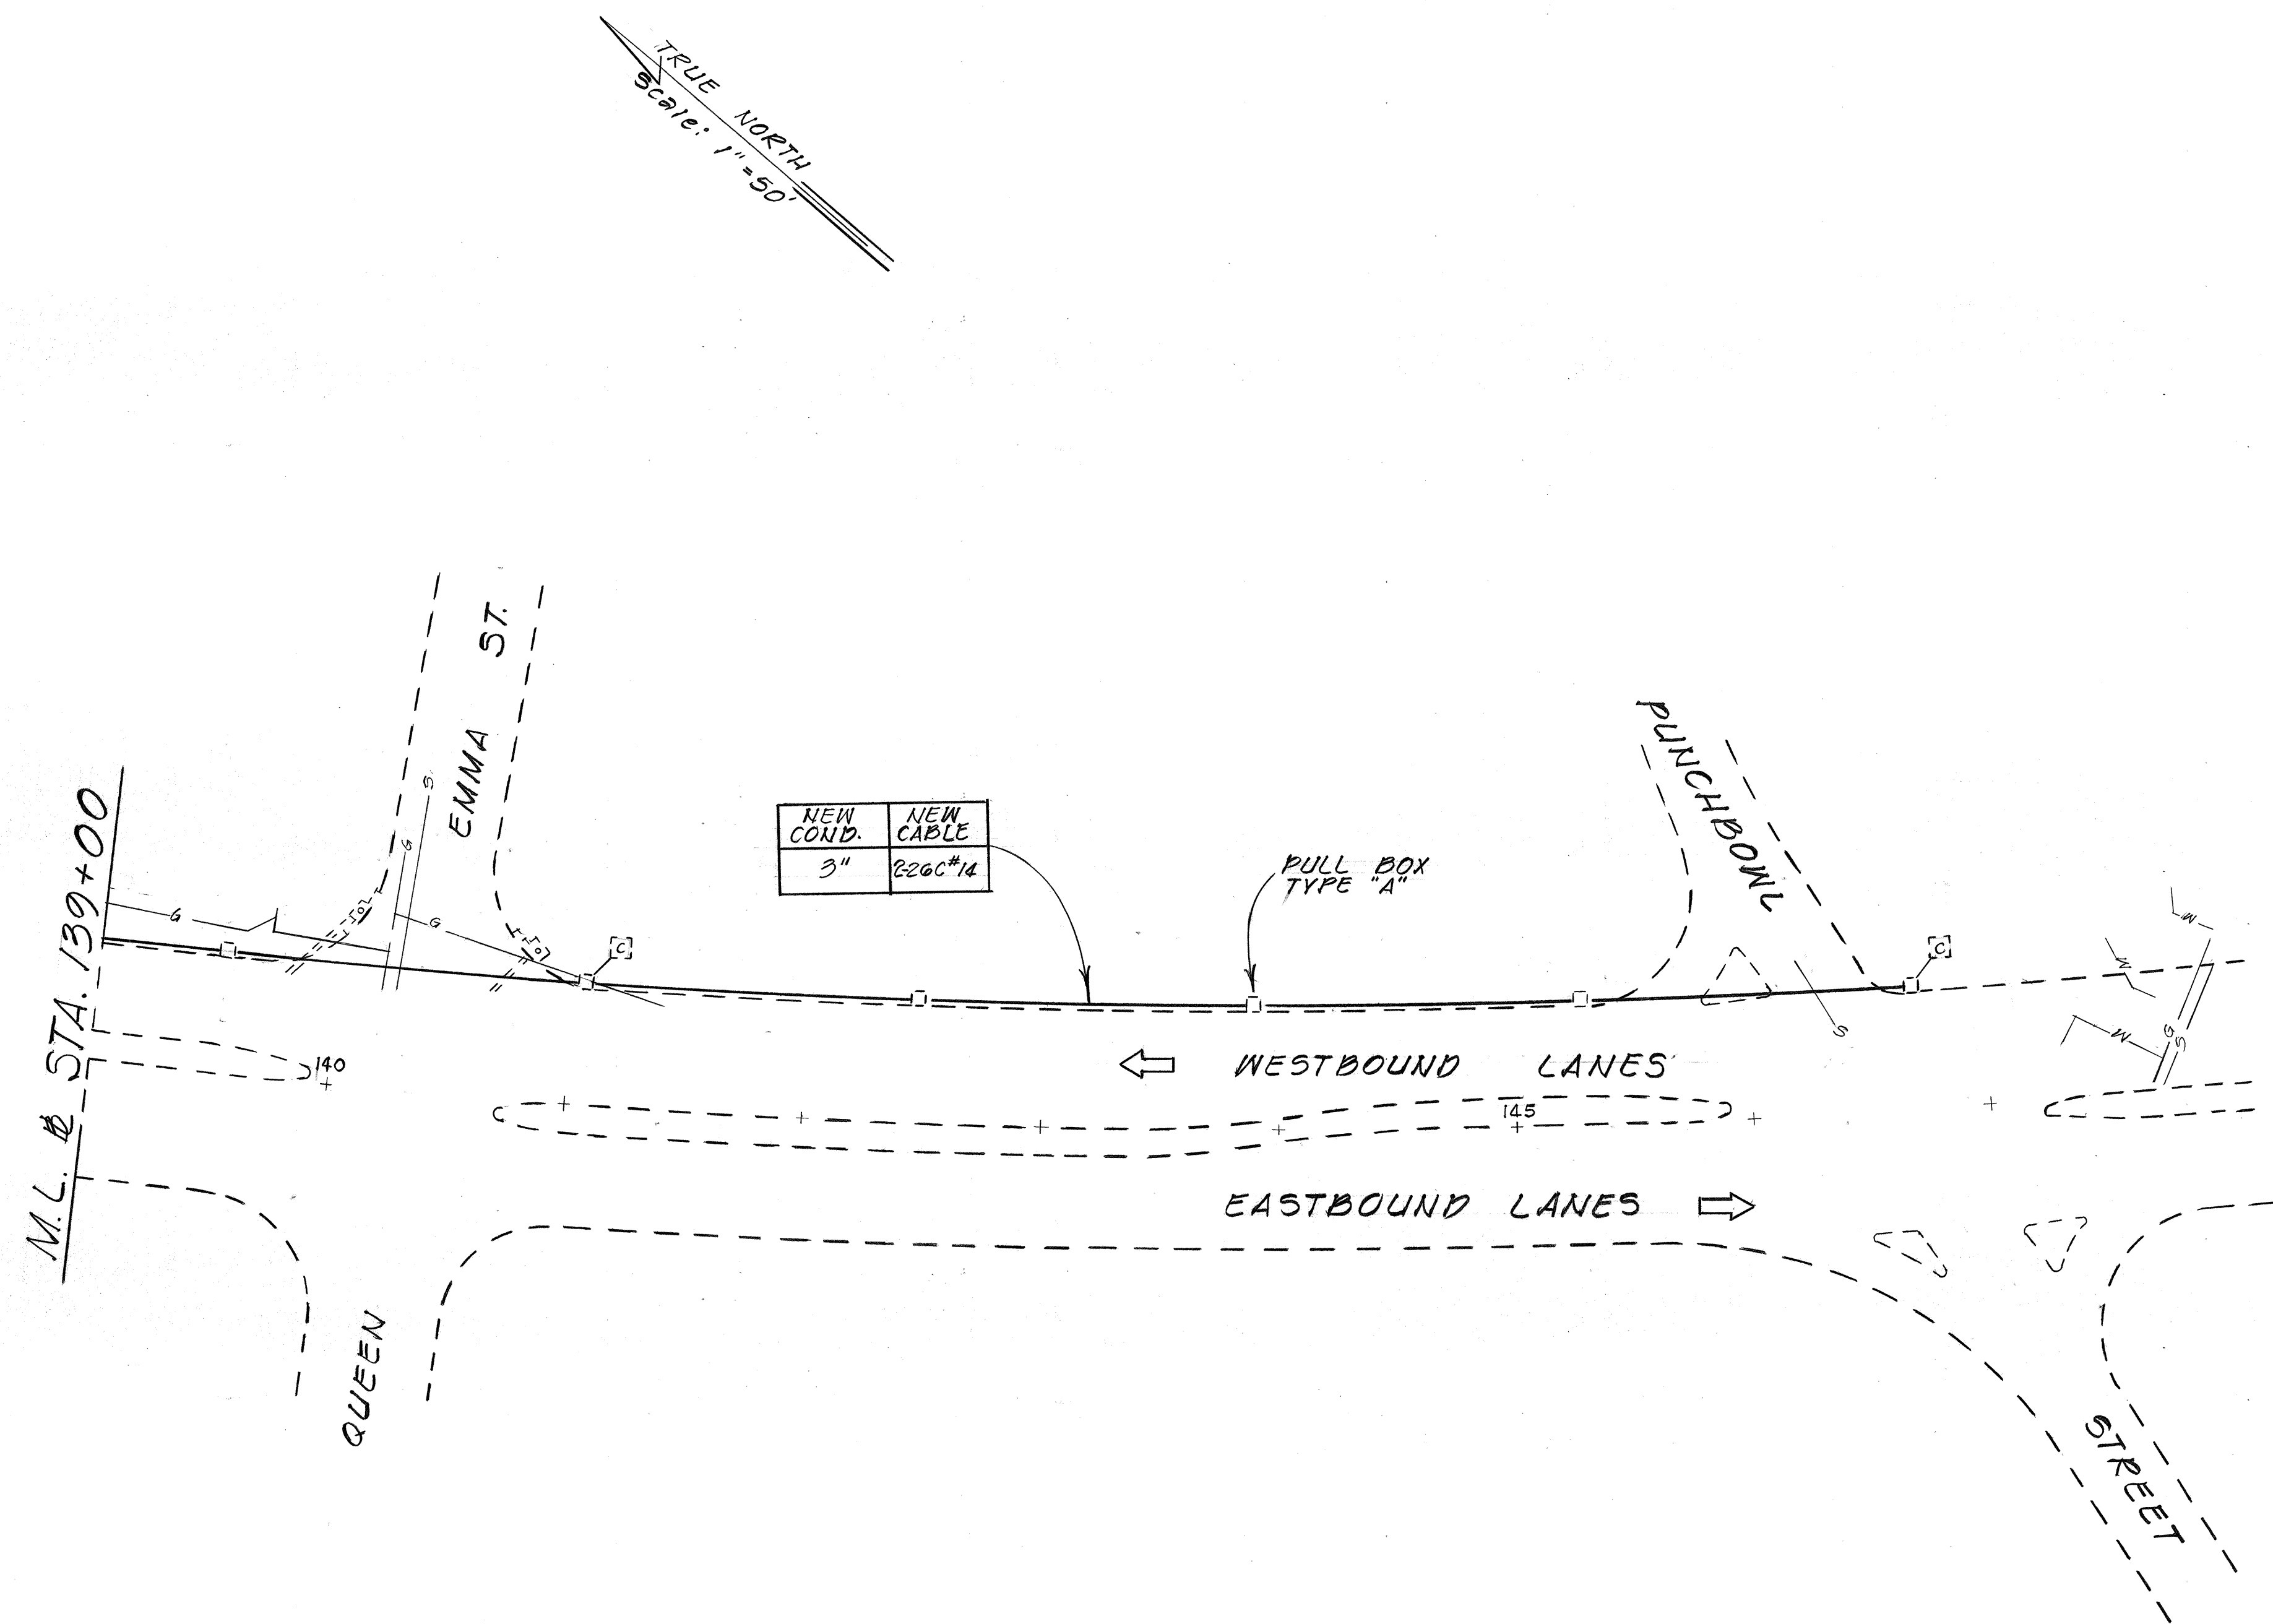

ORIGINAL PLAN	SURVEY PLOTTED BY	DATE
NOTE BOOK	DRAWN BY	"
No.	DESIGNED BY	"
	QUANTITY BY	"
	CHECKED BY	"

11/15/77	Interconnect cable
Date	Revision

STATE OF HAWAII
DEPARTMENT OF TRANSPORTATION
LAND TRANSPORTATION FACILITIES DIVISION
**INTER-CONNECTING
CONDUIT AND CABLE**
PORTION OF VINEYARD BLVD.
PROJ. NO. HWY-0-03-75
SCALE: 1"=50' DATE:
SHEET NO. 3 OF 3 SHEETS