


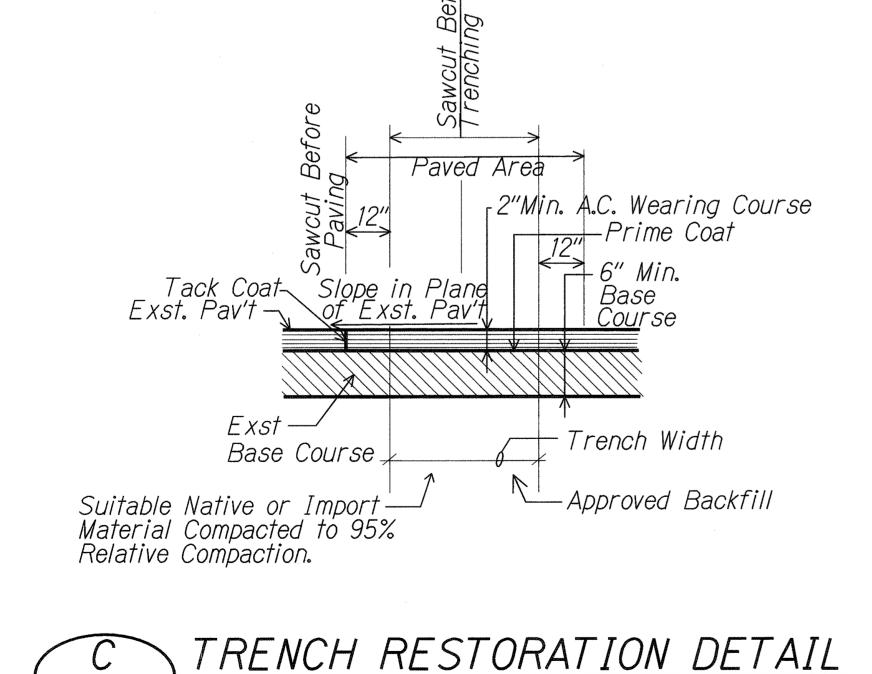

NOTES:

- 1. 8 MIL Thick Red Colored Plastic Warning Tape 3" Wide, Entire Length of Duct. Tape to Have Continuous Metallic Backing and Corrosion Resistant Foil Core. Warning and Identification to be Imprinted on Tape and Shall Read "Caution Buried Electric Cable Below". Message Shall Be Repeated Approximately Every Ten Feet.
- 2. Type "A" Backfill: Beach Sand, Earth or Earth and Gravel Used, the Maximum Rock Size Shall Be 1" and the Mixture Shall Contain Not More Than 50% By Volume of Rock Particles.



E16 E16 NTS

DUCT SECTION (A)

LICENSED PROFESSIONAL ENGINEER THIS WORK WAS PREPARED BY ME OR UNDER MY SUPERVISION.

STATE OF HAWAII **DEPARTMENT OF TRANSPORTATION** HIGHWAYS DIVISION

DUCT SECTIONS

NIMITZ HIGHWAY INTERSECTION IMPROVEMENTS AT SAND ISLAND ACCESS ROAD

PROJECT NO. 92A-01-00 Scale: Date: Apr 26, 2002

SHEET No. E16 OF 16 SHEETS

De Katahan 5/6/02