
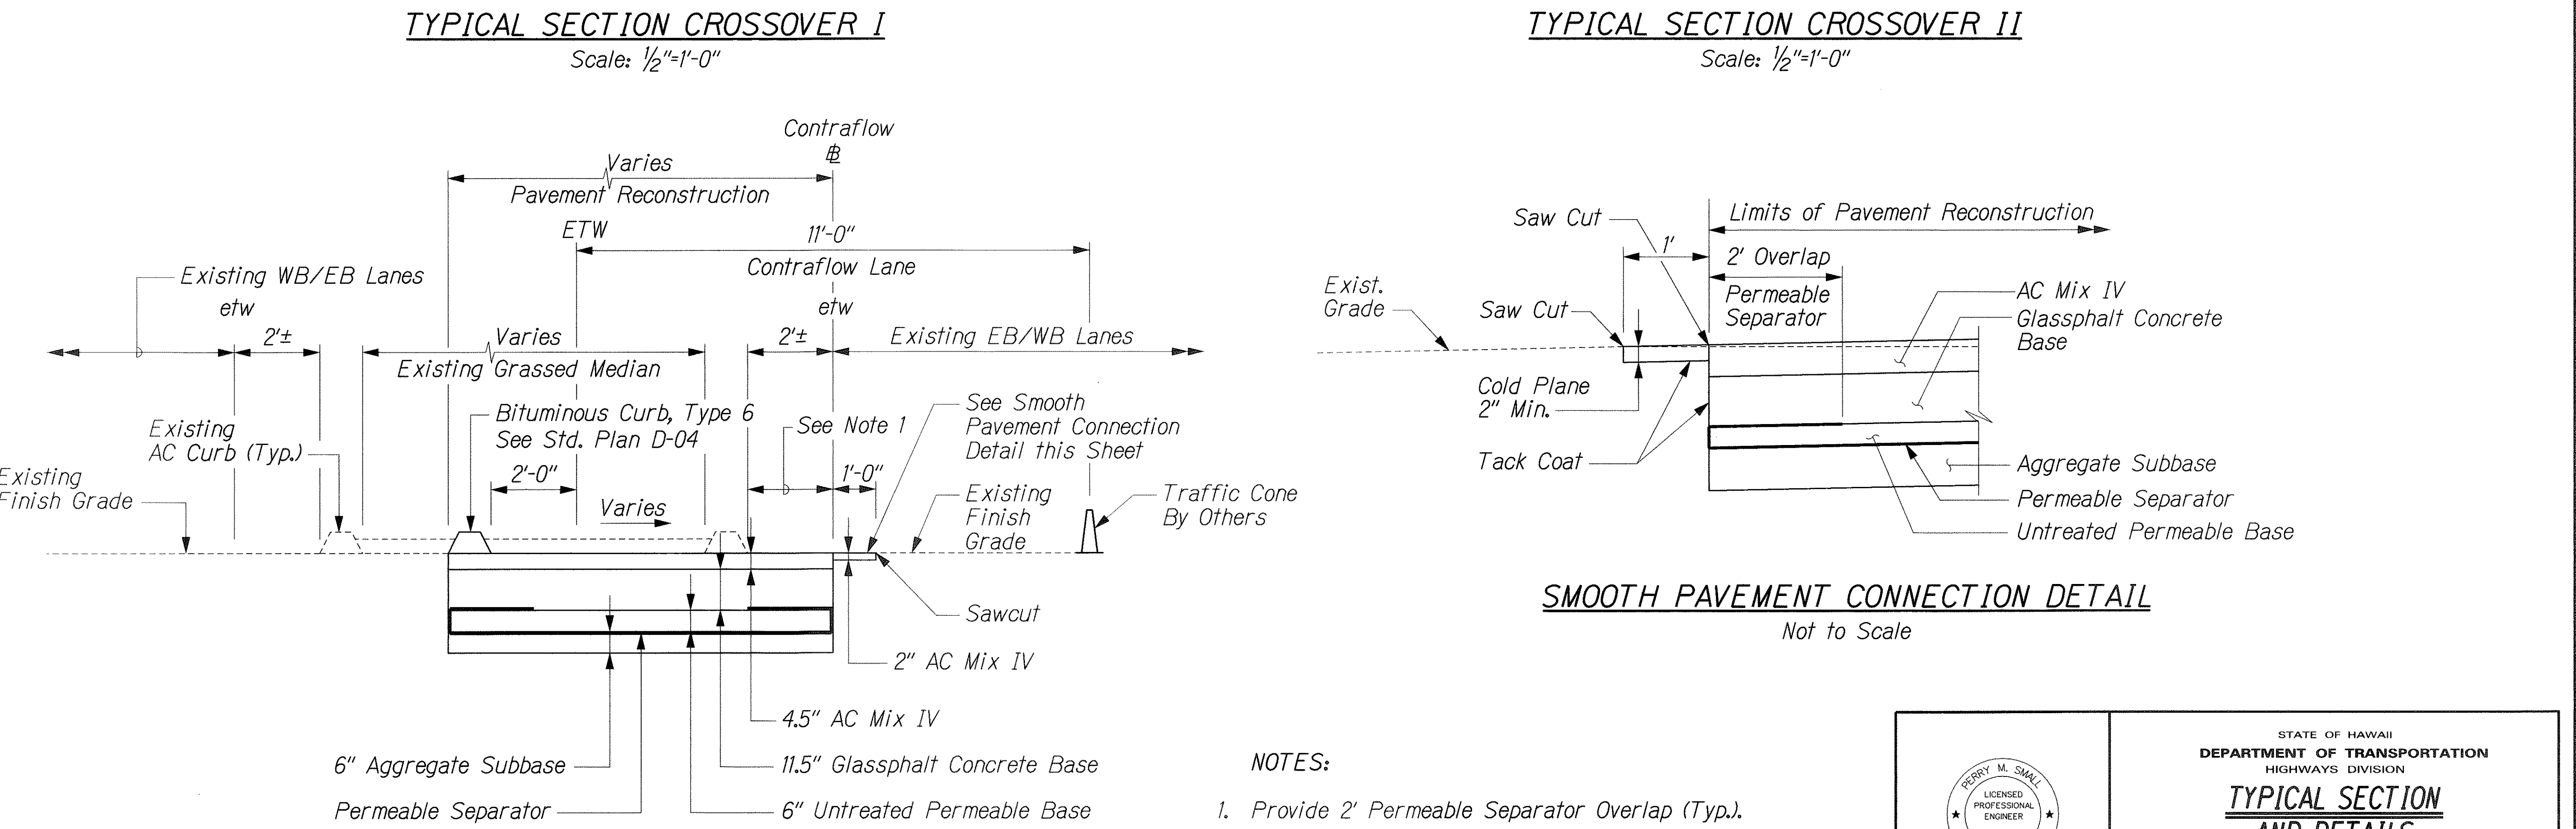


| FED. ROAD DIST. NO. | STATE | PROJ. NO. | FISCAL YEAR | SHEET NO. | TOTAL SHEETS |
|---------------------|-------|-----------|-------------|-----------|--------------|
| HAWAII              | HAW.  | 92A-01-03 | 2003        | 8         | 69           |

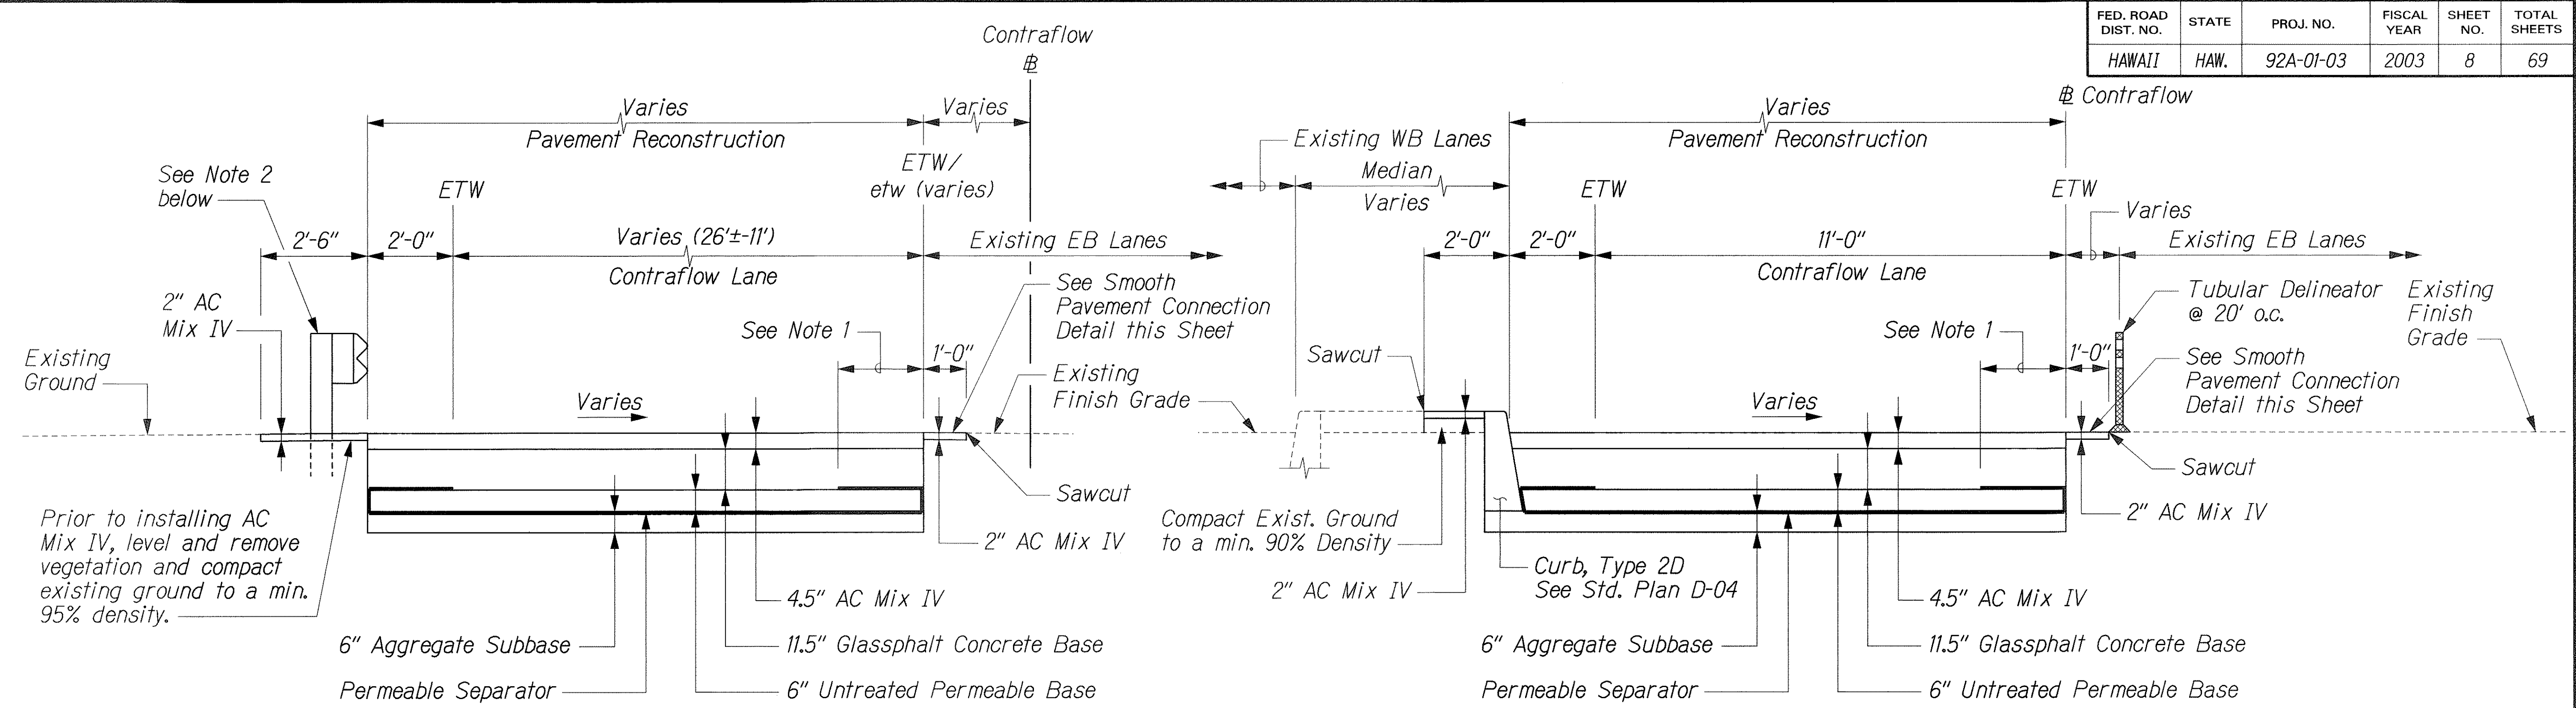

- NOTES:
1. Provide 2' Permeable Separator Overlap (Typ.).
  2. Install guardrail after AC Pavement installation.

THIS WORK WAS PREPARED BY ME OR UNDER MY SUPERVISION.

*Perry M. Small*

STATE OF HAWAII  
DEPARTMENT OF TRANSPORTATION  
HIGHWAYS DIVISION

**TYPICAL SECTION AND DETAILS**

**NIMITZ HIGHWAY IMPROVEMENTS**  
**KEEHI INTERCHANGE TO PACIFIC STREET**  
**PROJECT NO. 92A-01-03**

Scale: As Noted Date: March 2, 2003

SHEET No. 71 OF 1 SHEETS

|                   |      |
|-------------------|------|
| SURVEY PLOTTED BY | DATE |
| DESIGNED BY       |      |
| TRACED BY         |      |
| DESIGNED BY       |      |
| QUANTITIES BY     |      |
| CHECKED BY        |      |
| ORIGINAL PLAN     |      |
| NOTE BOOK         |      |
| DATE              |      |