
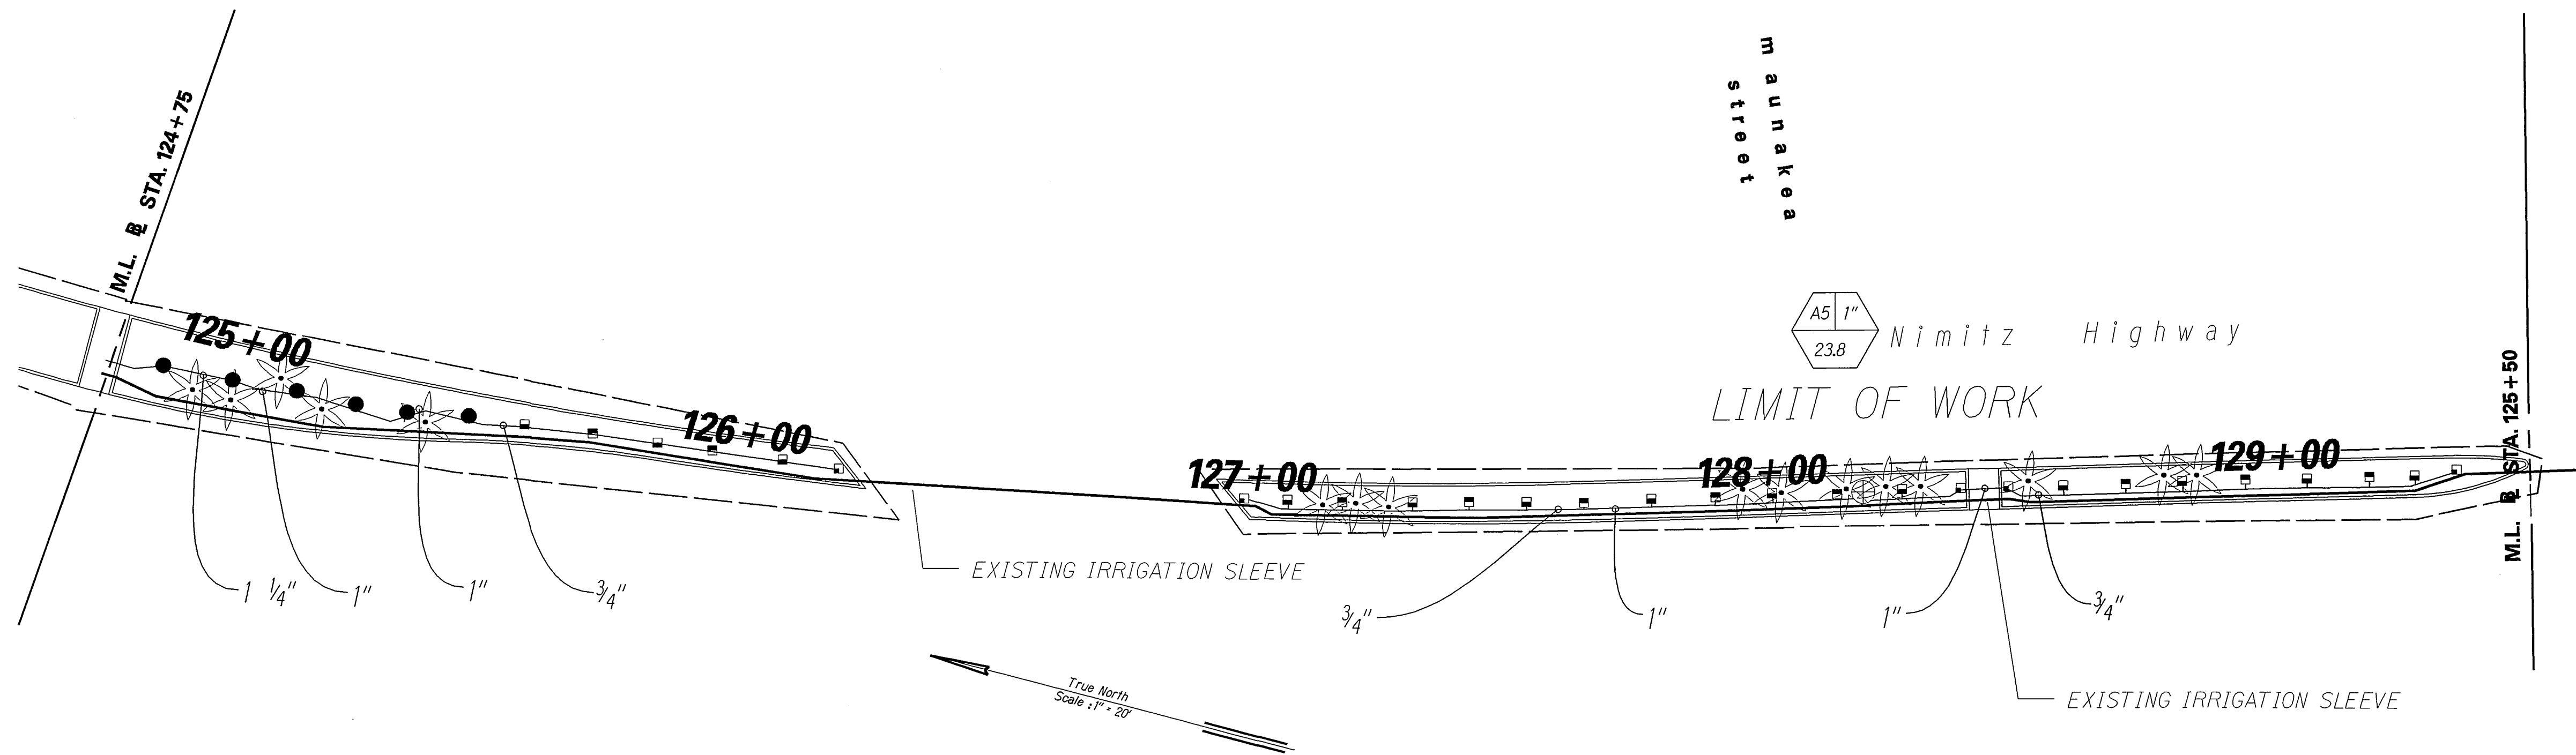


FED. ROAD DIST. NO.	STATE	PROJ. NO.	FISCAL YEAR	SHEET NO.	TOTAL SHEETS
HAWAII	HAW.	92A-01-07M	2007	10	17

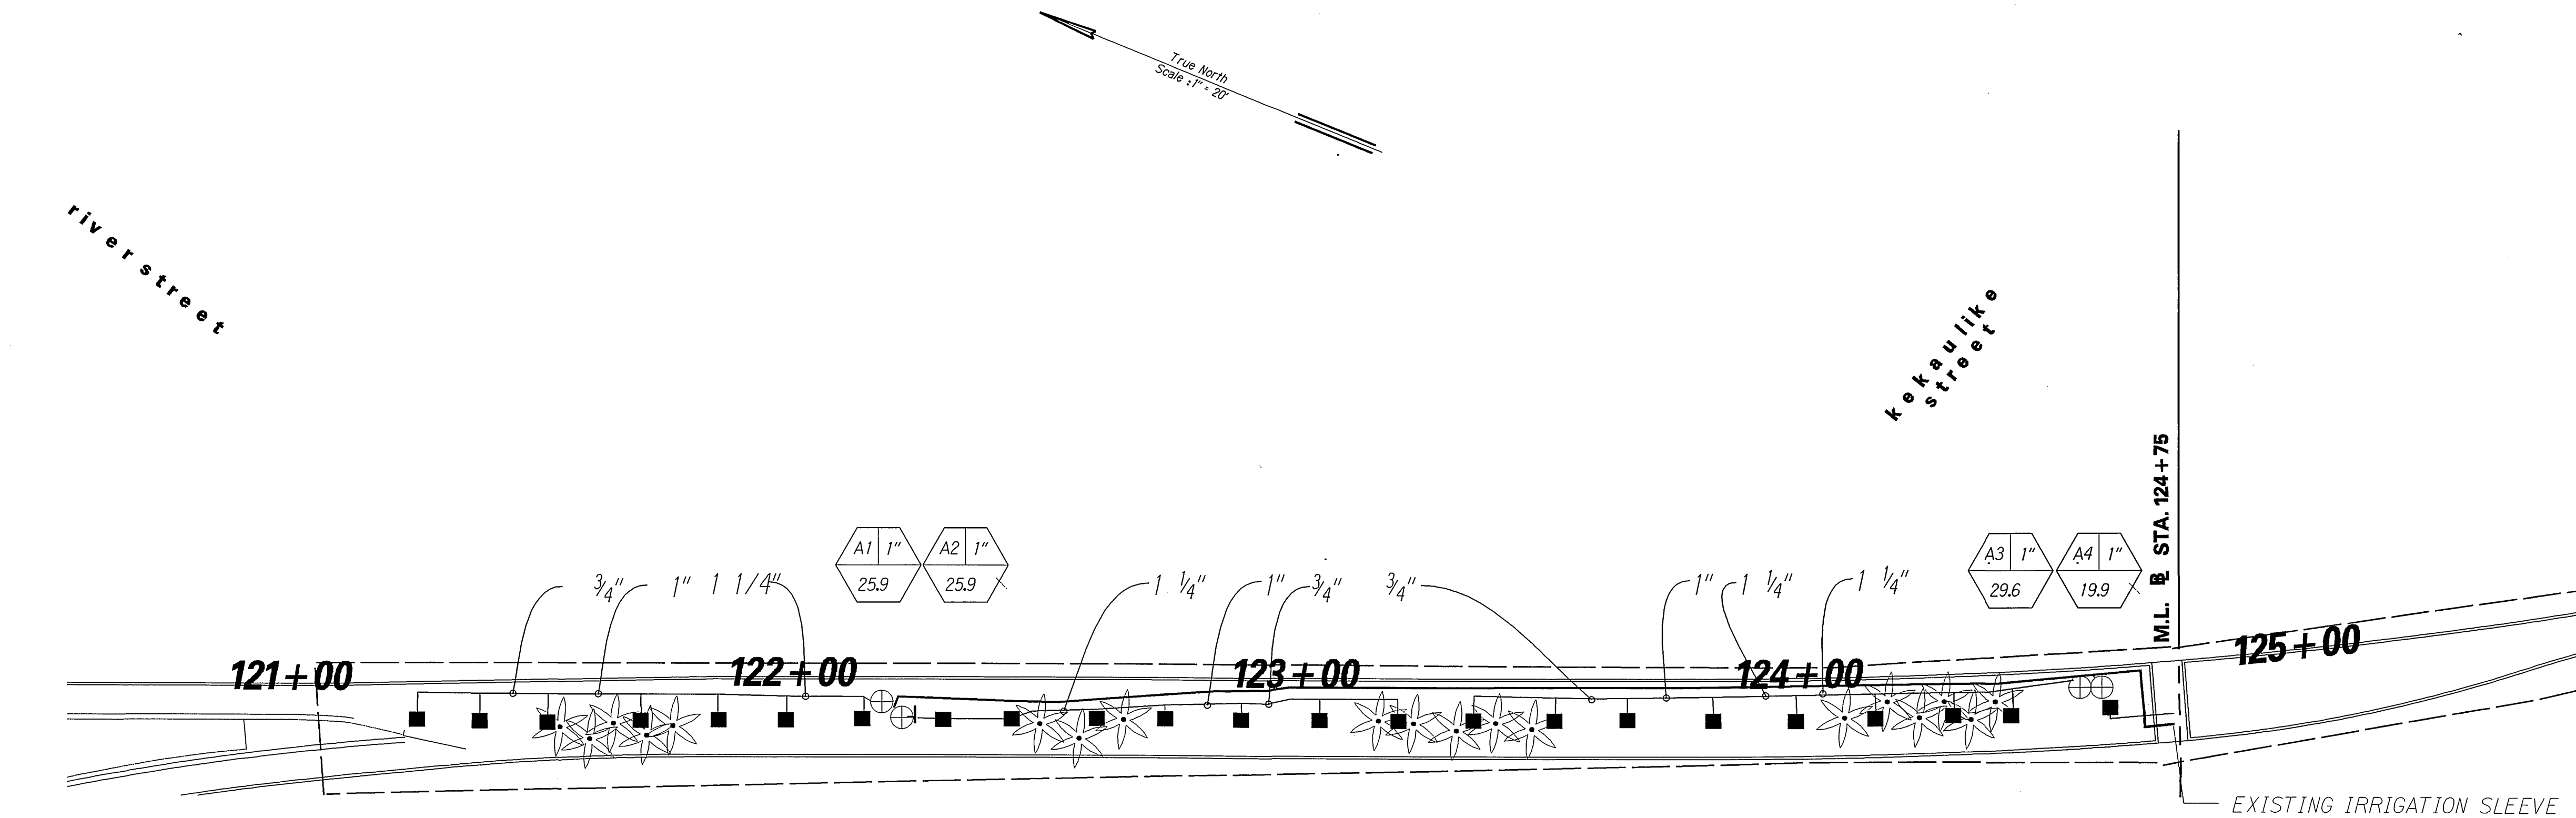

ORIGINAL PLAN	SURVEY PLOTTED BY	DATE
NOTE BOOK	DRAWN BY	
	DESIGNED BY	
	CHECKED BY	

STATE OF HAWAII
DEPARTMENT OF TRANSPORTATION
HIGHWAYS DIVISION



IRRIGATION PLAN

NIMITZ HIGHWAY BEAUTIFICATION
NUUANU STREAM BRIDGE TO BETHEL STREET
PROJECT NO. 92A-01-07M

Date: March, 2007

SHEET No. 10 OF 17 SHEETS

FED. ROAD DIST. NO.	STATE	PROJ. NO.	FISCAL YEAR	SHEET NO.	TOTAL SHEETS
HAWAII	HAW.	92A-01-07M	2007	11	17

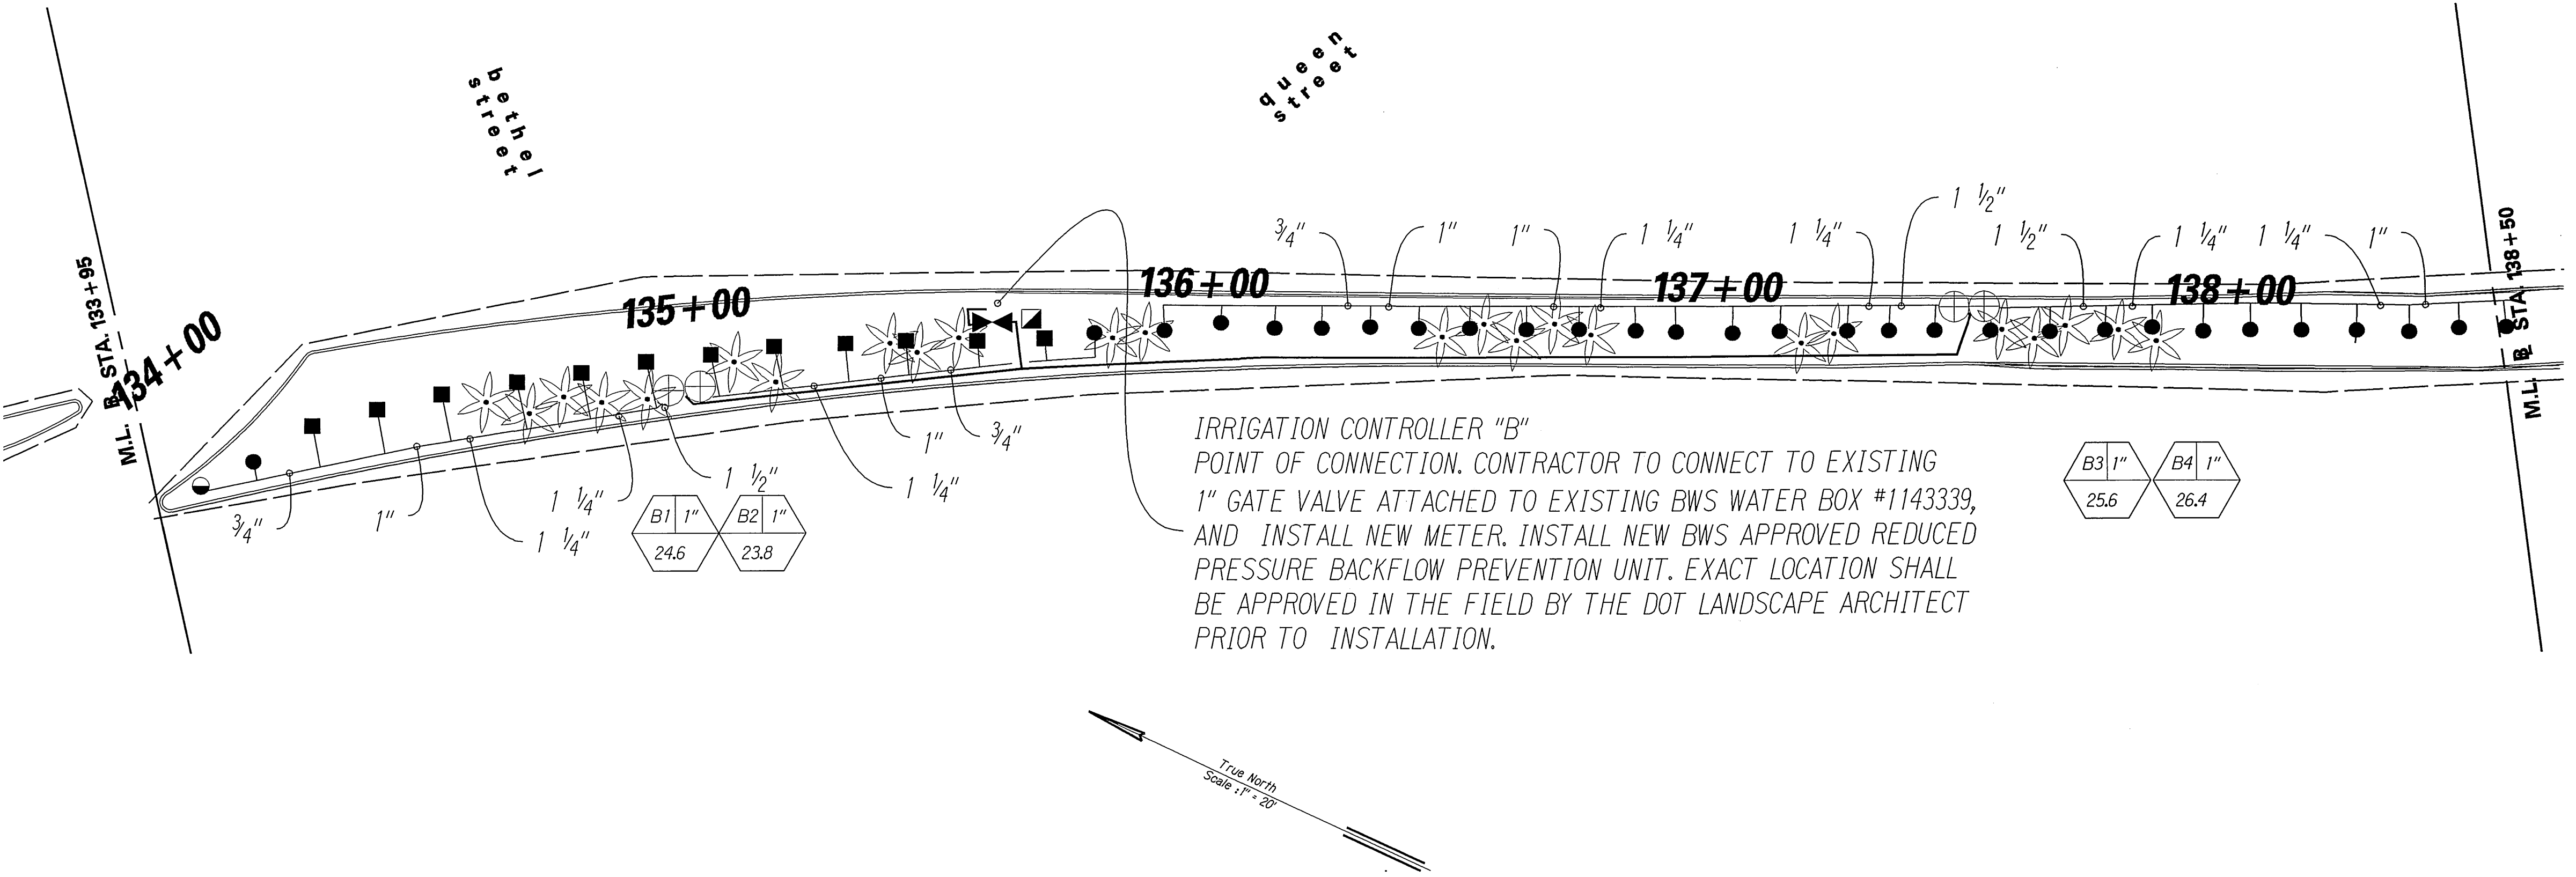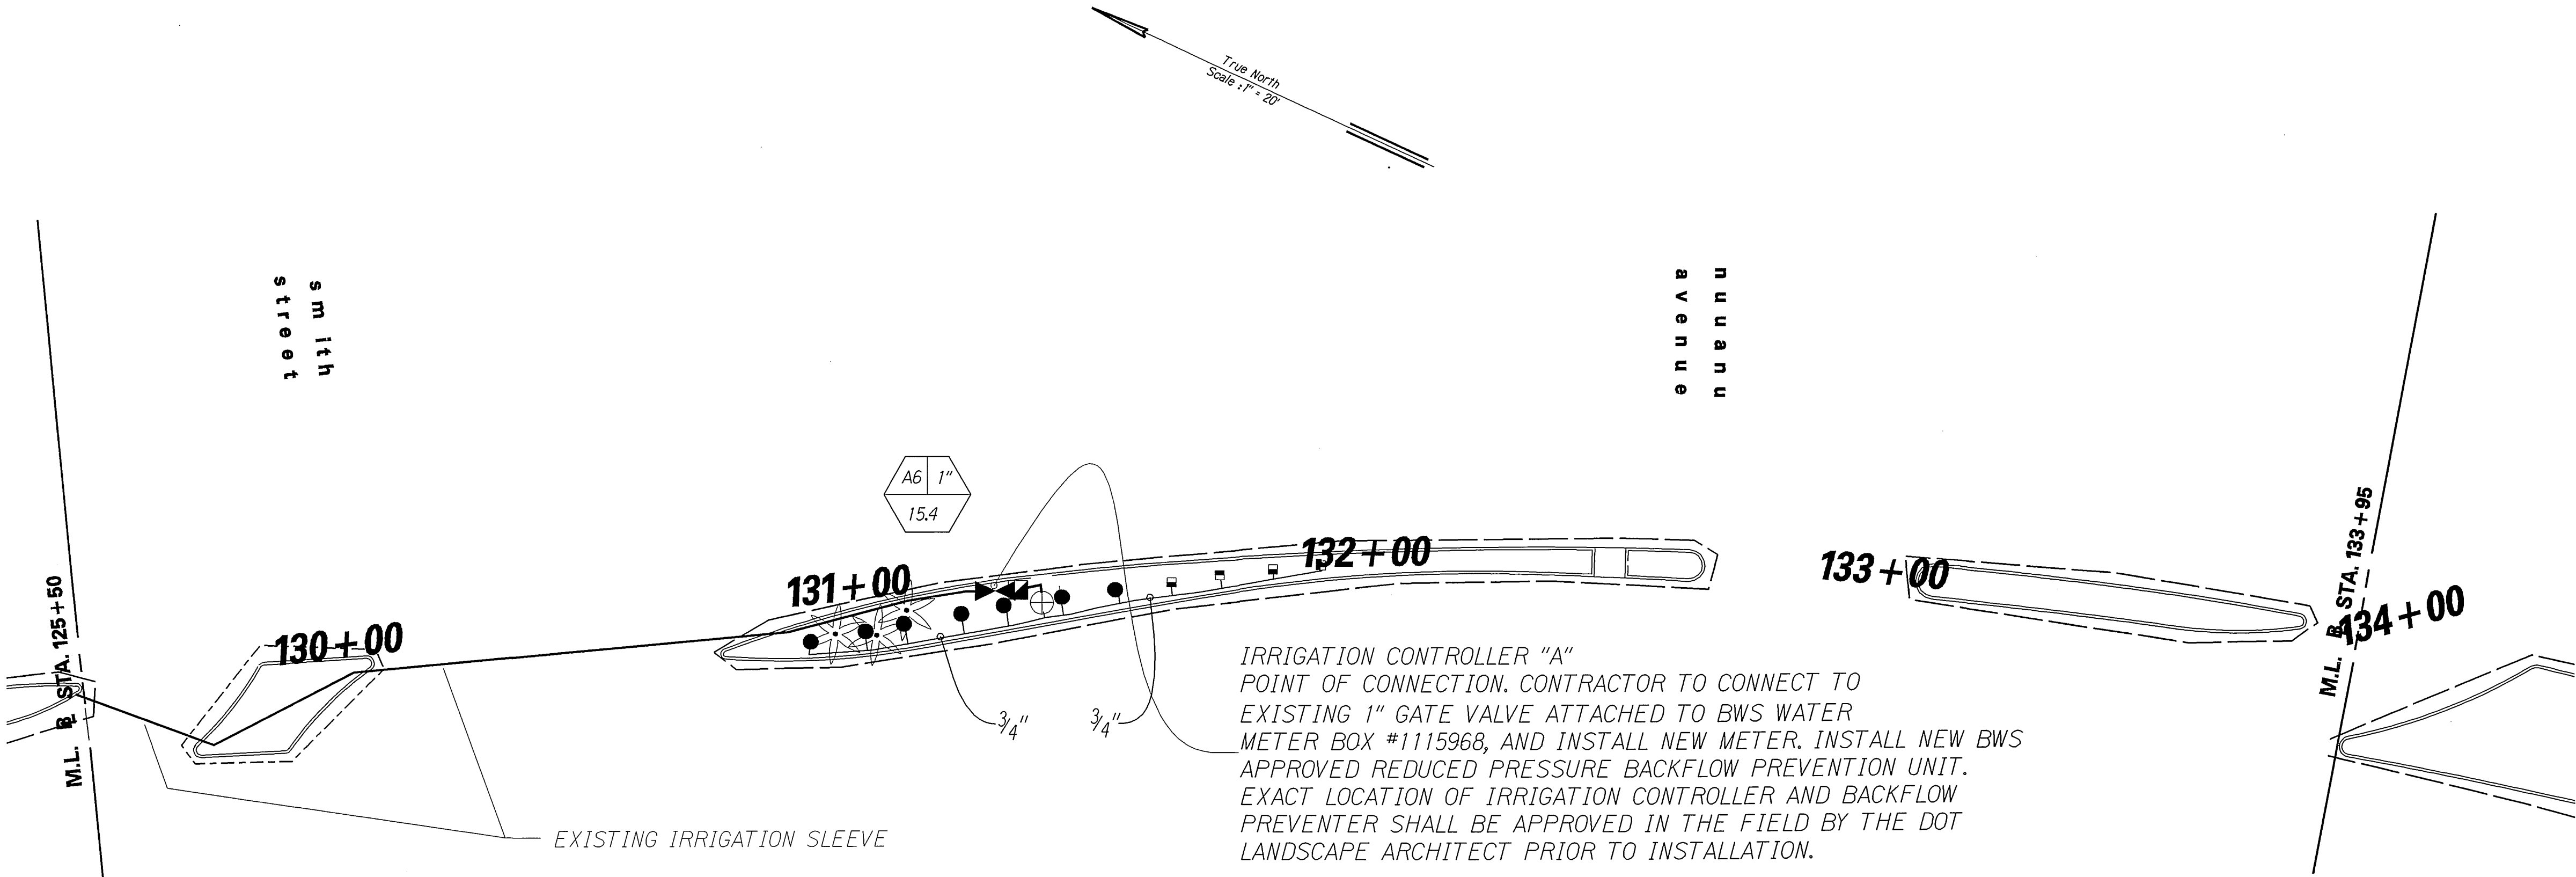

ORIGINAL PLAN	SURVEY PLOTTED BY	DATE
NOTE BOOK	DRAWN BY	
	DESIGNED BY	
	CHECKED BY	
	NO.	

STATE OF HAWAII
DEPARTMENT OF TRANSPORTATION
HIGHWAYS DIVISION


IRRIGATION PLAN

NIMITZ HIGHWAY BEAUTIFICATION
NUUANU STREAM BRIDGE TO BETHEL STREET
PROJECT NO. 92A-01-07M

Date: March, 2007

SHEET No. 11 OF 17 SHEETS

FED. ROAD DIST. NO.	STATE	PROJ. NO.	FISCAL YEAR	SHEET NO.	TOTAL SHEETS
HAWAII	HAW.	92A-01-07M	2007	12	17

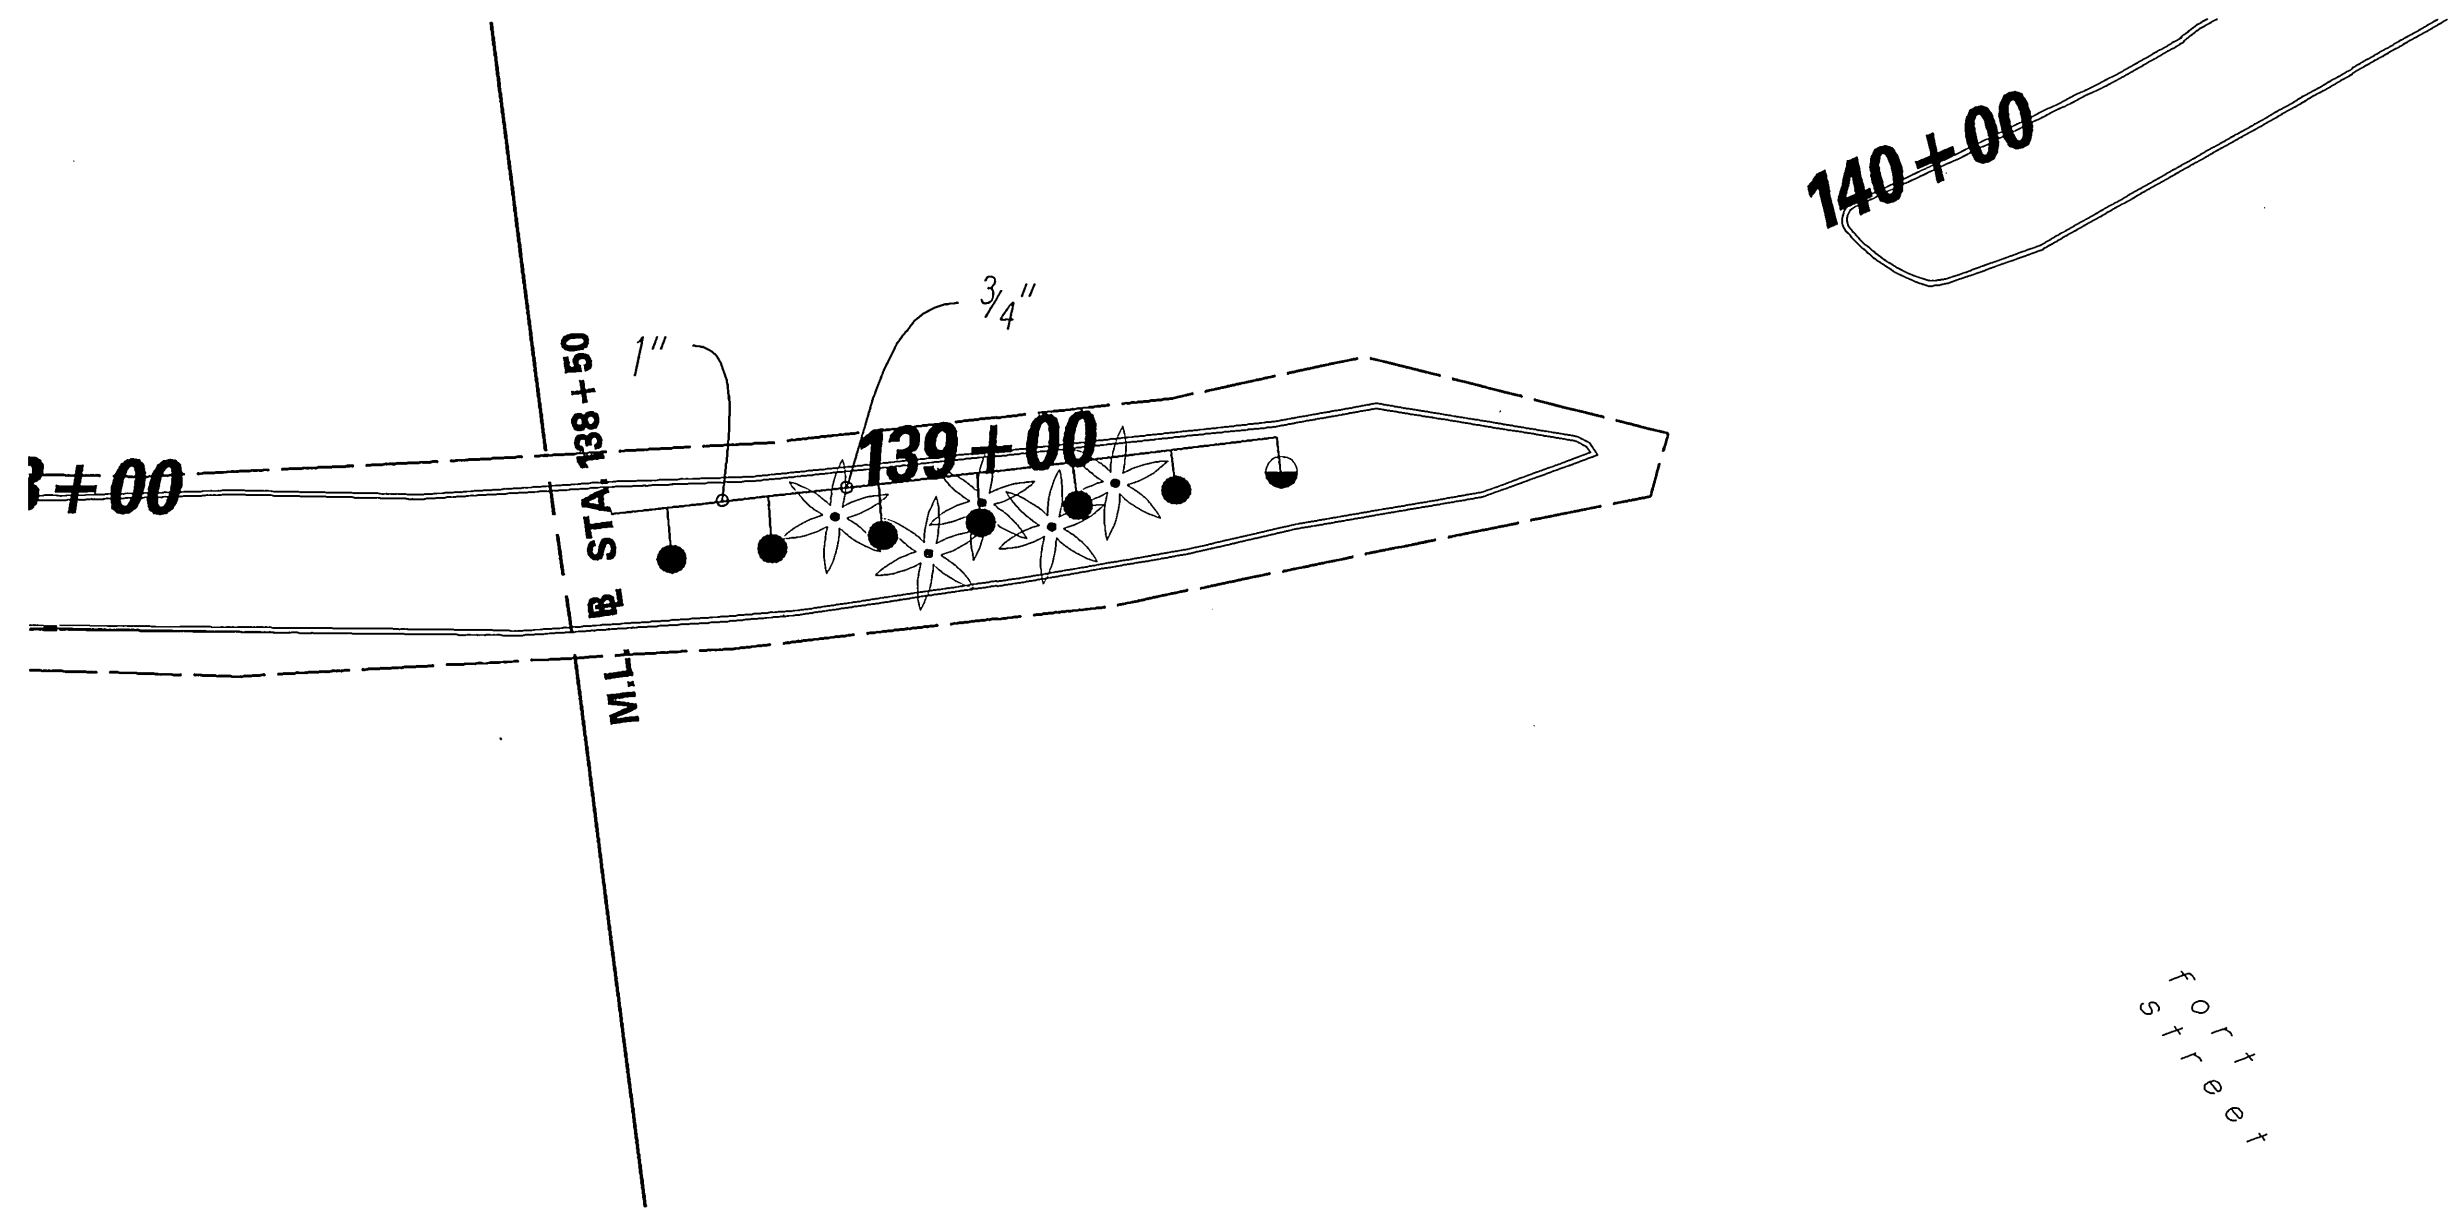

ORIGINAL PLAN	SURVEY PLOTTED BY	DATE
NOTE BOOK	DRAWN BY	
DESIGNED BY	CHECKED BY	
QUANTITIES BY		
NO.		

STATE OF HAWAII
DEPARTMENT OF TRANSPORTATION
HIGHWAYS DIVISION

IRRIGATION PLAN

NIMITZ HIGHWAY BEAUTIFICATION
NUUANU STREAM BRIDGE TO BETHEL STREET
PROJECT NO. 92A-01-07M

Date: March, 2007

SHEET No. 12 OF 17 SHEETS