
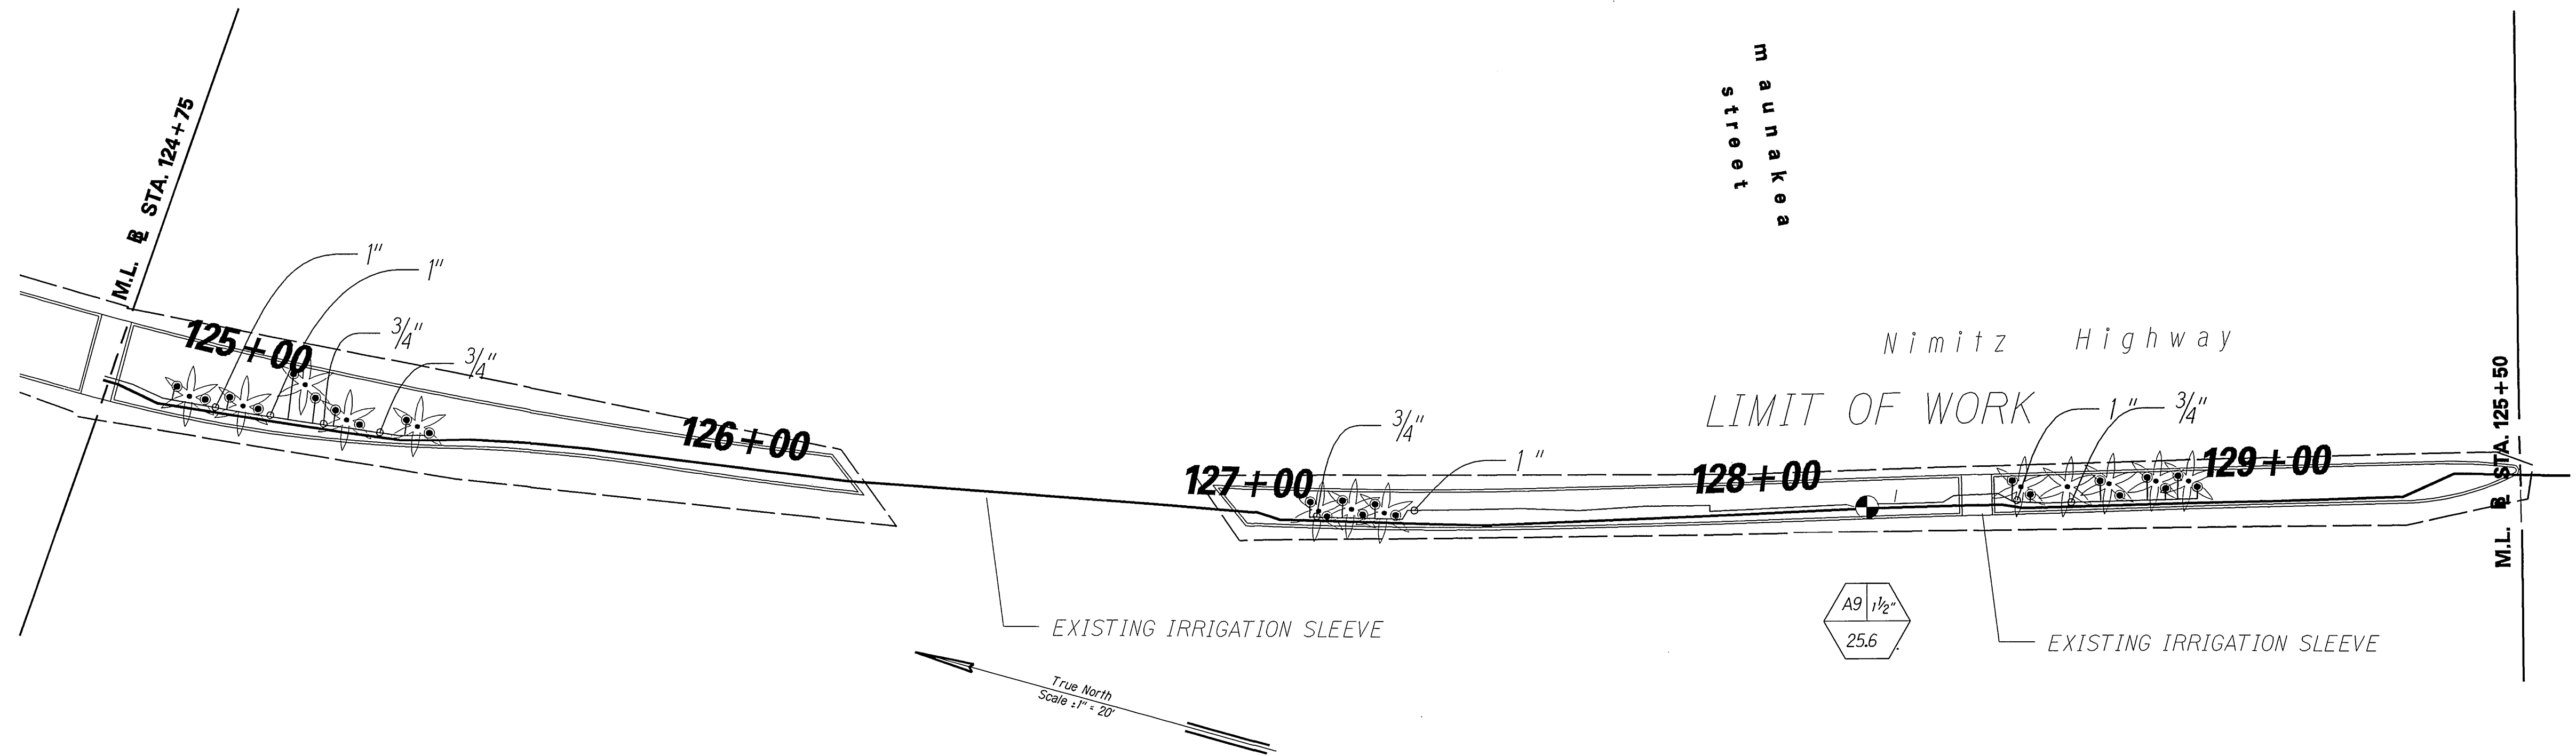


FED. ROAD DIST. NO.	STATE	PROJ. NO.	FISCAL YEAR	SHEET NO.	TOTAL SHEETS
HAWAII	HAW.	92A-01-07M	2007	13	17

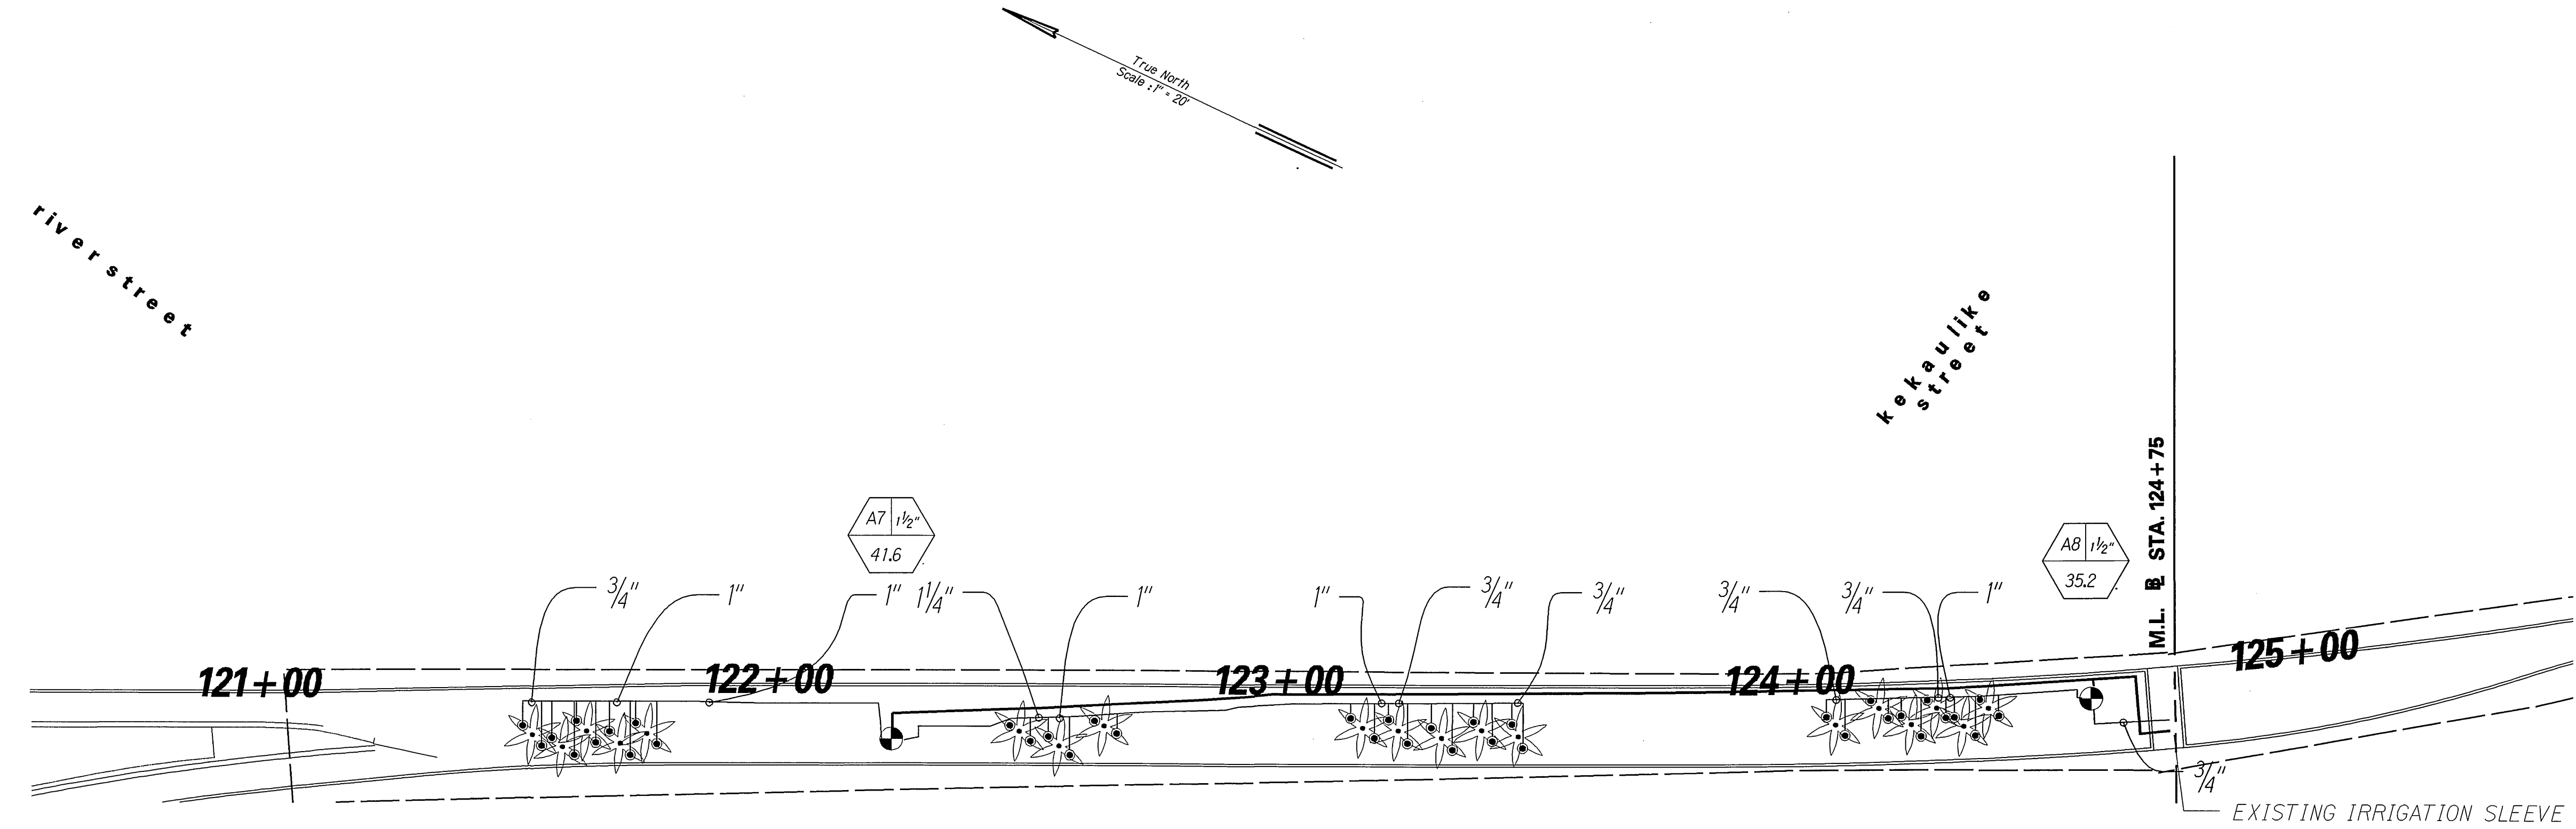



ORIGINAL PLAN	SURVEY PLOTTED BY	DATE
NOTED BY	DRAWN BY	
CHECKED BY	DESIGNED BY	
	NOTED BY	
	CHECKED BY	

STATE OF HAWAII
DEPARTMENT OF TRANSPORTATION
HIGHWAYS DIVISION
IRRIGATION BUBBLER PLAN
NIMITZ HIGHWAY BEAUTIFICATION
NUUANU STREAM BRIDGE TO BETHEL STREET
PROJECT NO. 92-01-07M

Date: March, 2007

SHEET No. 13 OF 17 SHEETS

FED. ROAD DIST. NO.	STATE	PROJ. NO.	FISCAL YEAR	SHEET NO.	TOTAL SHEETS
HAWAII	HAW.	92A-01-07M	2007	14	17

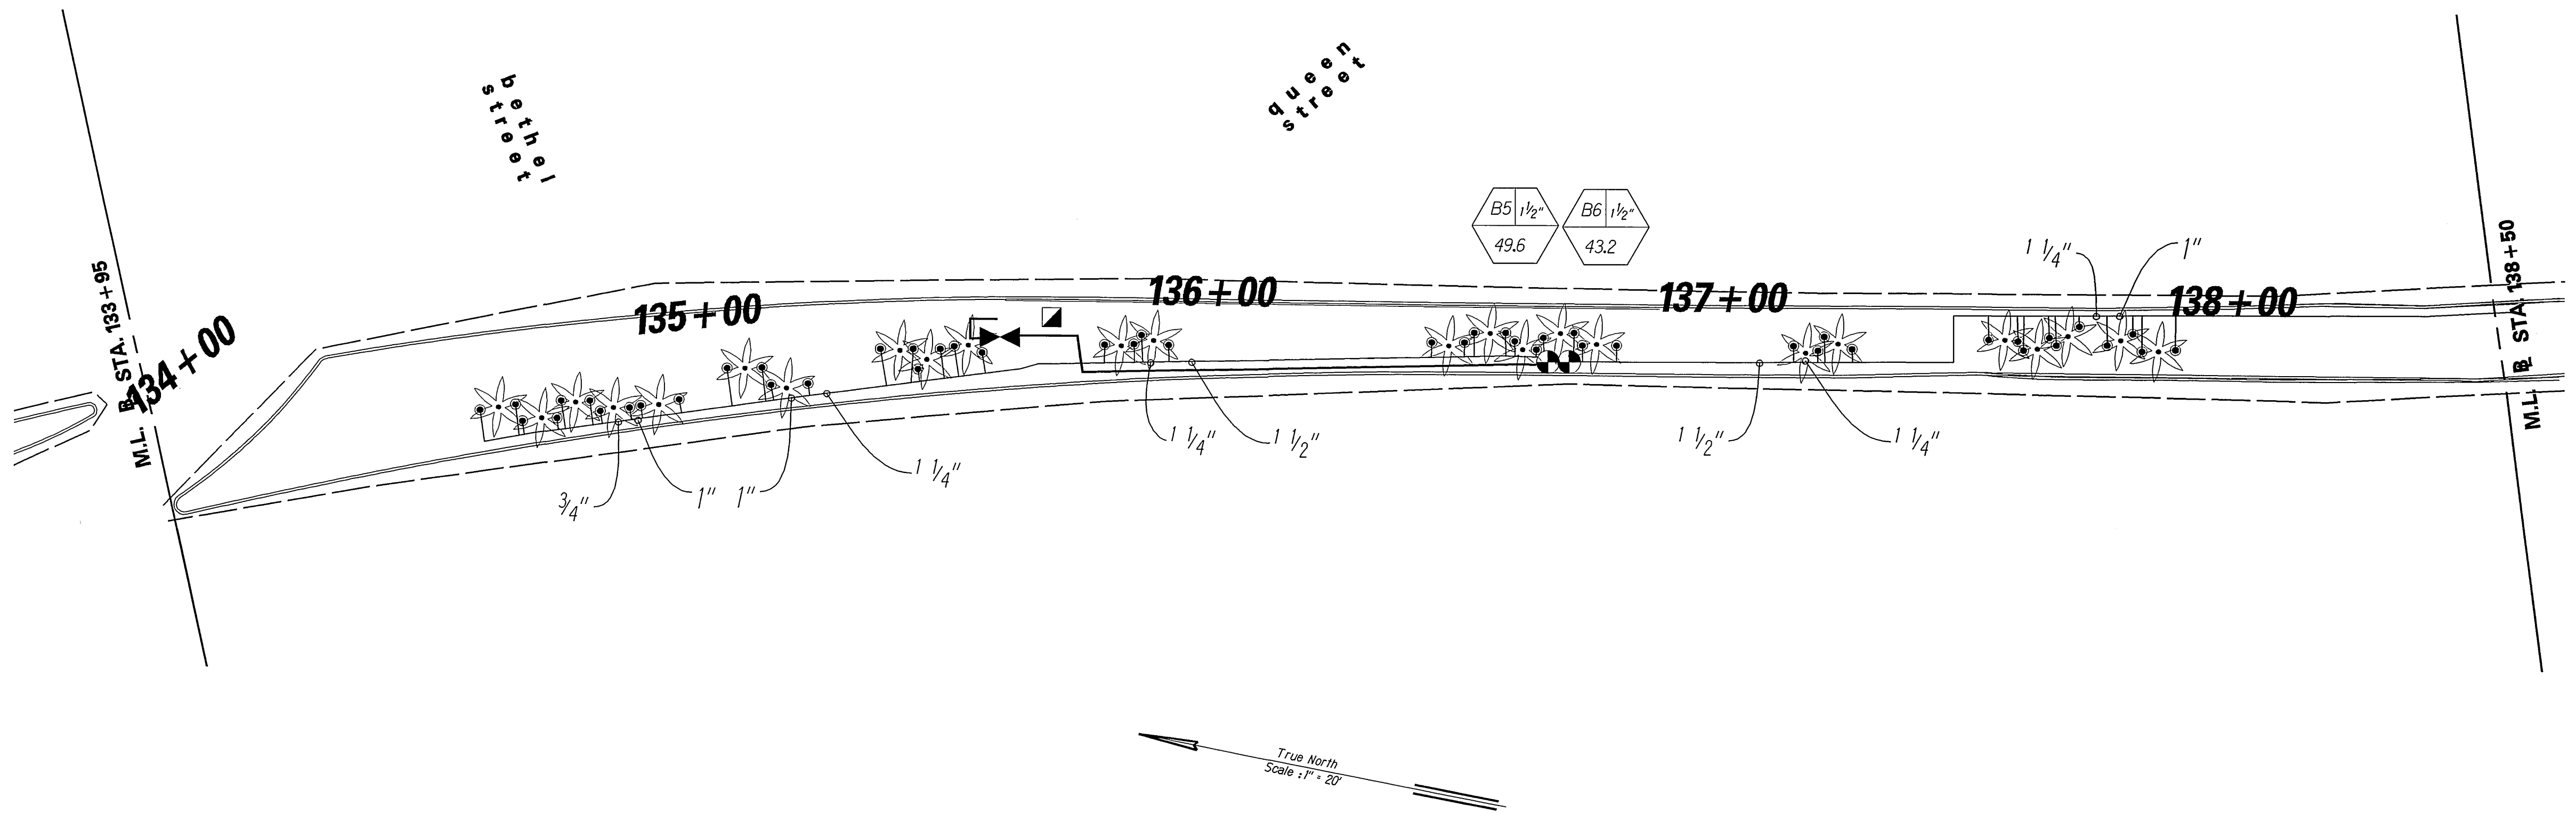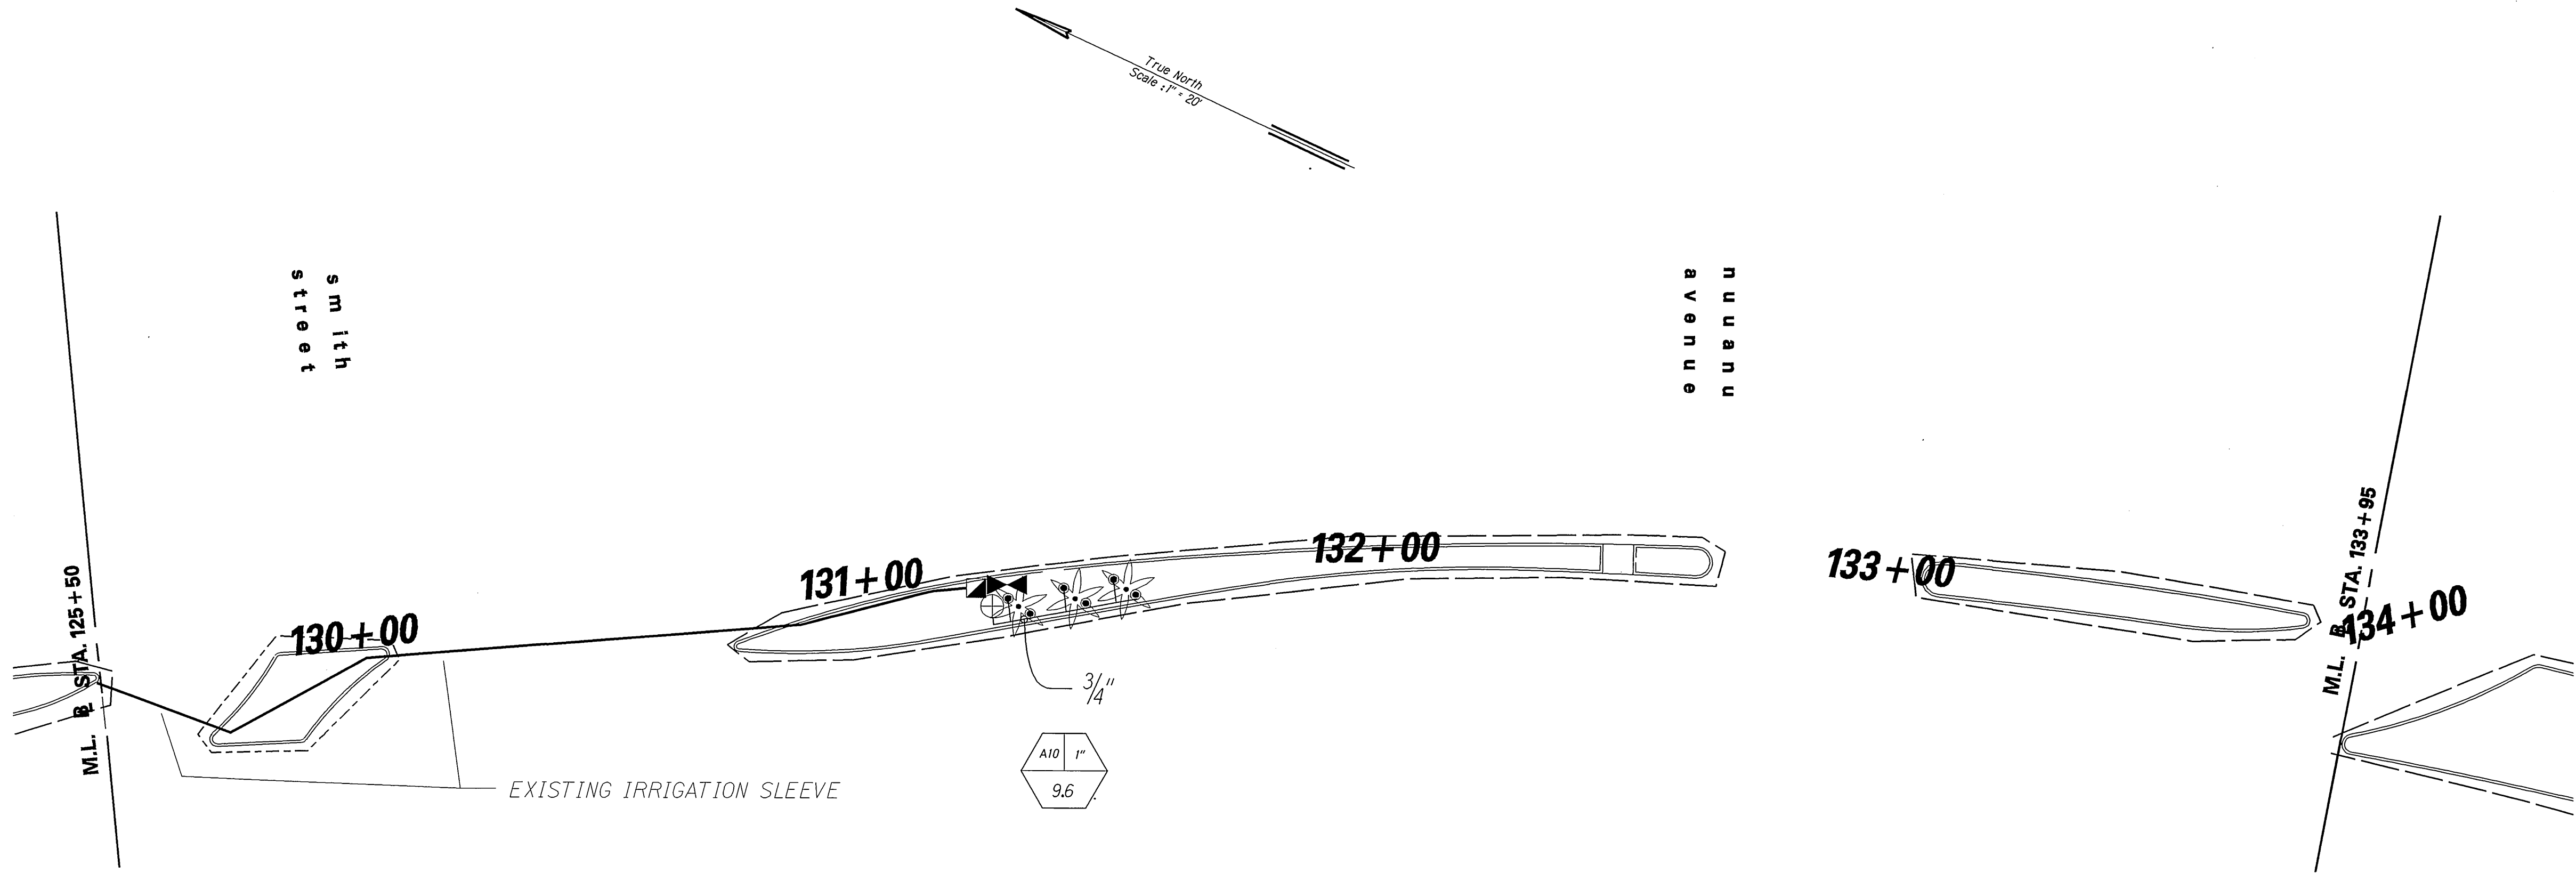

PLAN	DRAWN BY	_____
NOTES	TRACED BY	_____
BOOK	QUANTITIES BY	_____
NO.	CHECKED BY	_____

STATE OF HAWAII
DEPARTMENT OF TRANSPORTATION
HIGHWAYS DIVISION


IRRIGATION BUBBLER PLAN

NIMITZ HIGHWAY BEAUTIFICATION
NUUANU STREAM BRIDGE TO BETHEL STREET
PROJECT NO. 92-01-07M

Date: March, 2007

SHEET No. 14 OF 17 SHEETS

FED. ROAD DIST. NO.	STATE	PROJ. NO.	FISCAL YEAR	SHEET NO.	TOTAL SHEETS
HAWAII	HAW.	92A-01-07M	2007	15	17

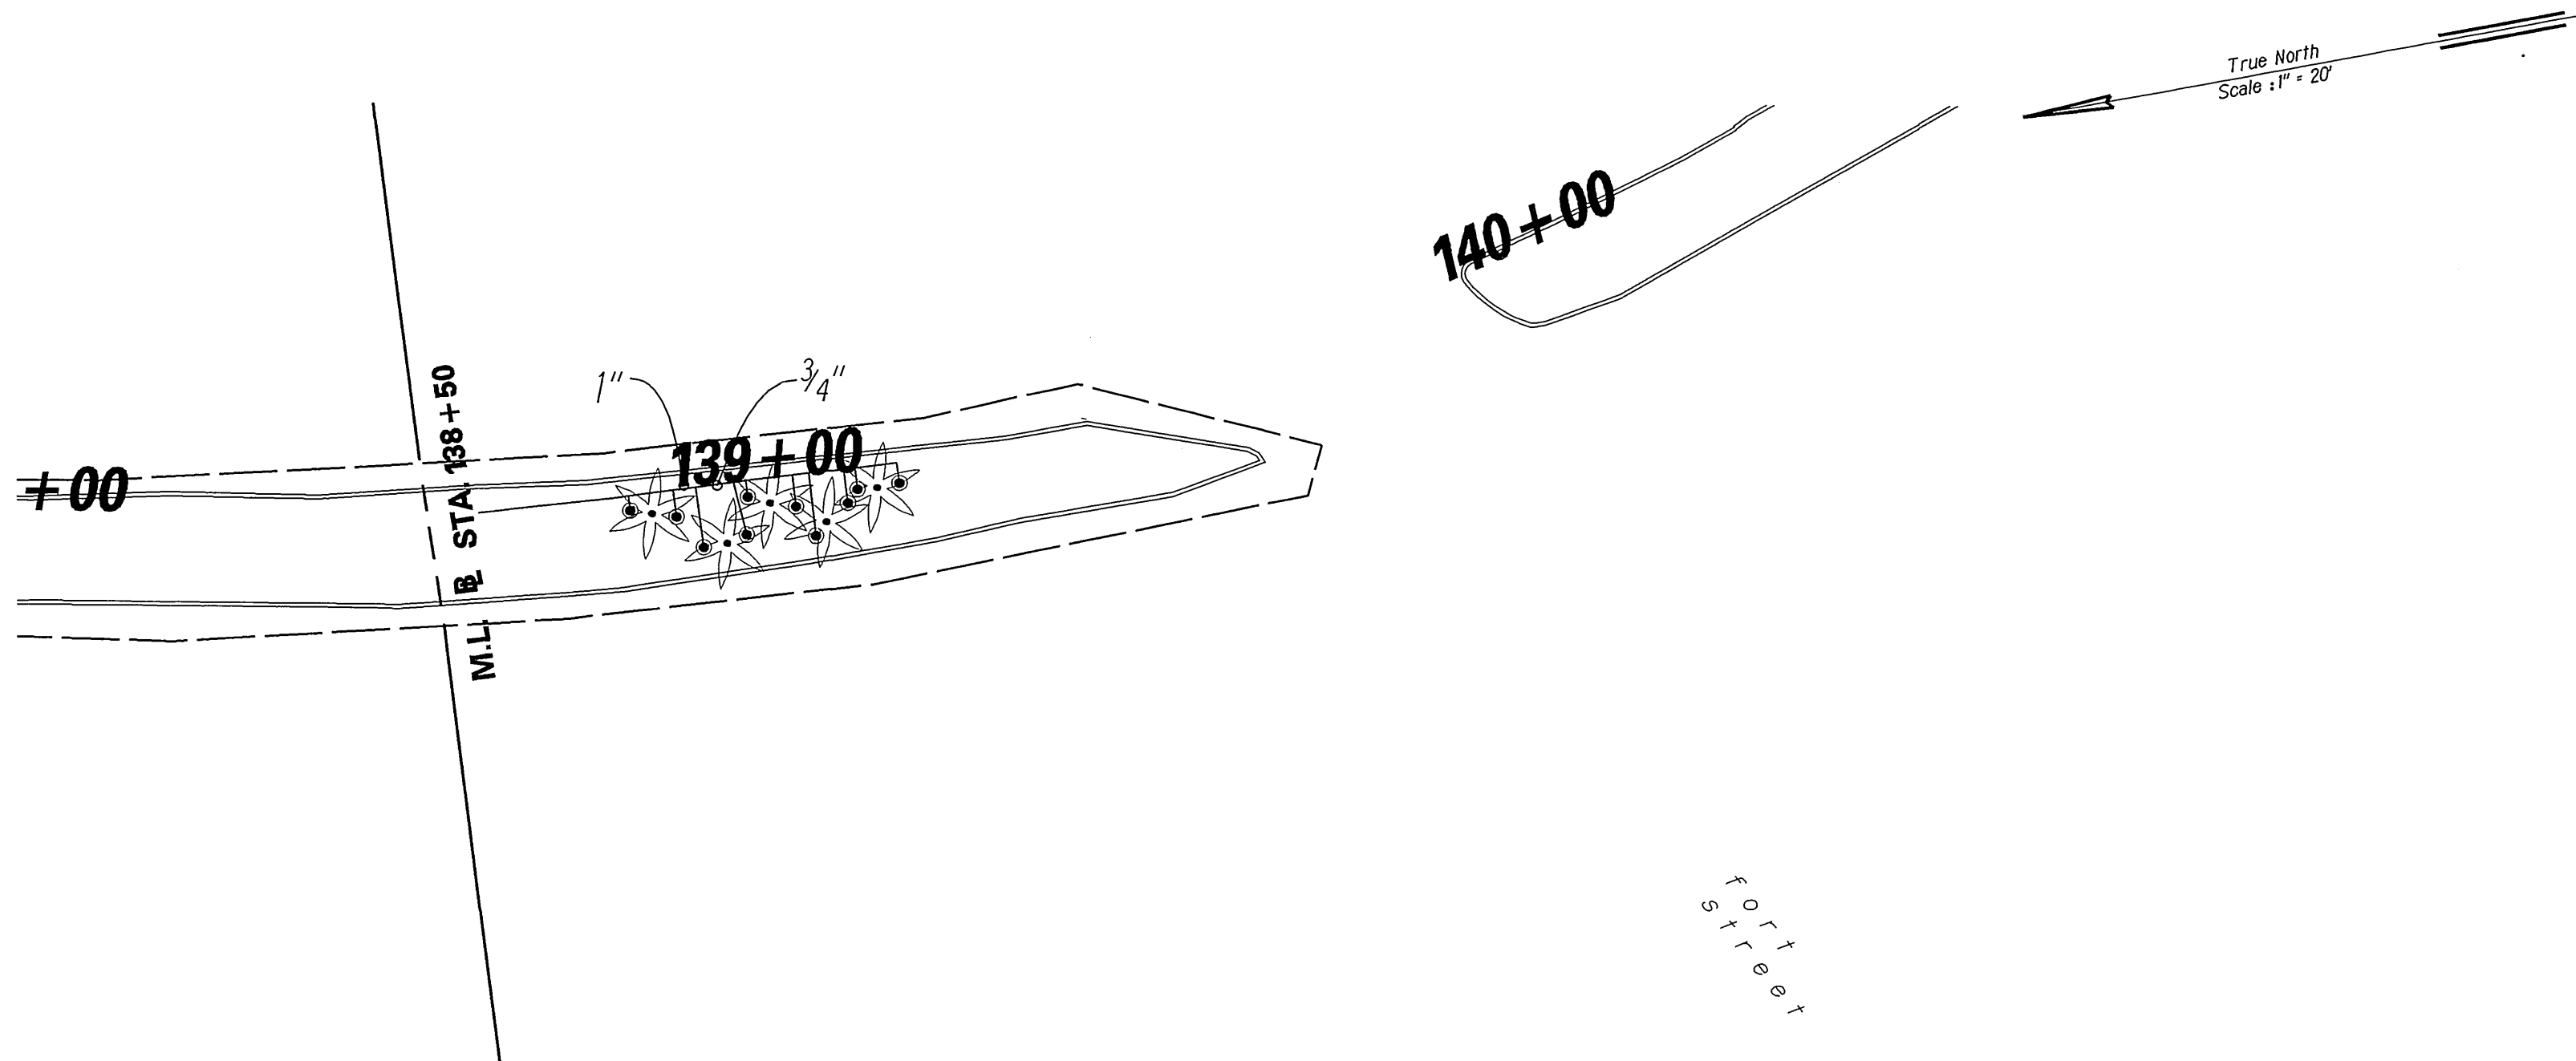

ORIGINAL PLAN	SURVEY PLOTTED BY _____	DATE _____
NOTE BOOK	DRAWN BY _____	
No. _____	DESIGNED BY _____	
	CHECKED BY _____	

STATE OF HAWAII
DEPARTMENT OF TRANSPORTATION
HIGHWAYS DIVISION

IRRIGATION BUBBLER PLAN

NIMITZ HIGHWAY BEAUTIFICATION
NUUANU STREAM BRIDGE TO BETHEL STREET
PROJECT NO. 92A-01-07M

Date: March, 2007

SHEET No. 15 OF 17 SHEETS