



FED. ROAD DIST. NO.	STATE	FEDERAL AID PROJ. NO.	FISCAL YEAR	SHEET NO.	TOTAL SHEETS
HAWAII	HAW.	BLD-092-1(029)	2021	ADD. 28	295

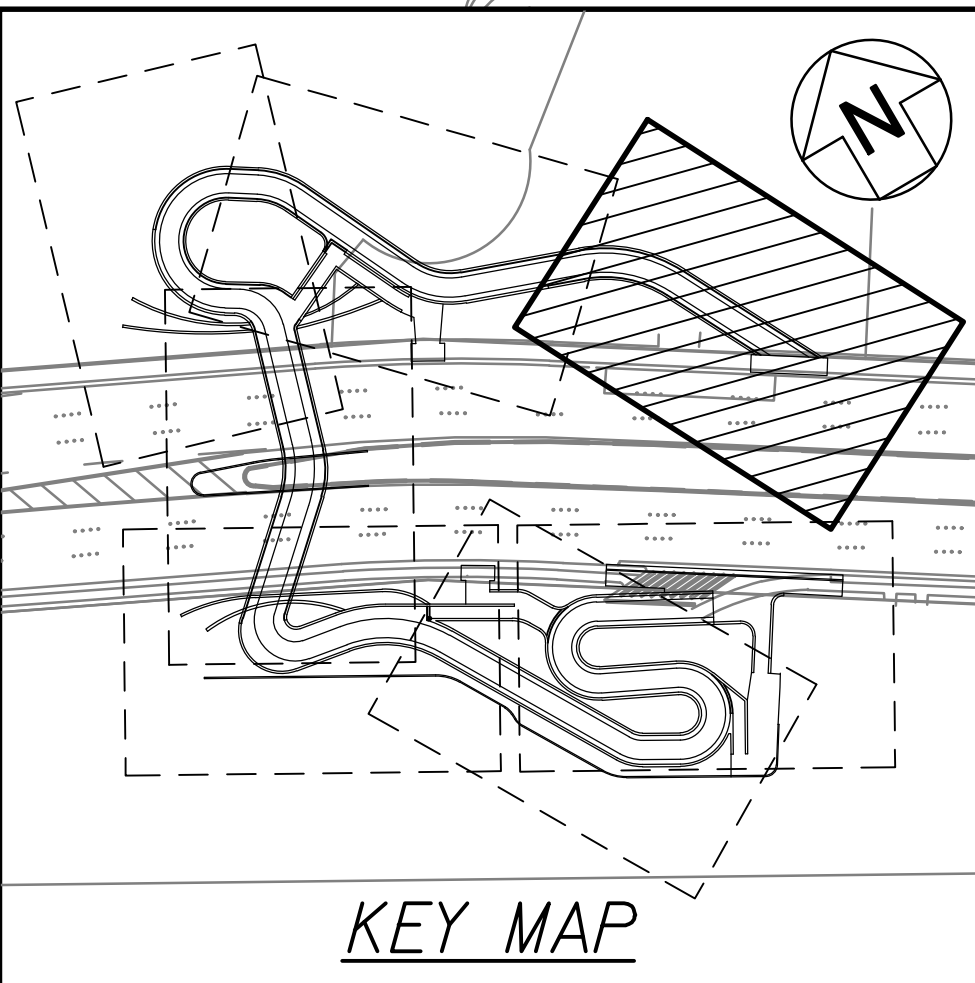

AMEPW @ CURVE DATA	
	①
Δ	43°00'00.0"
$\Delta/2$	21°30'00.0"
R	54.00'
T	21.27'
Ch	39.58'
Lc	40.53'

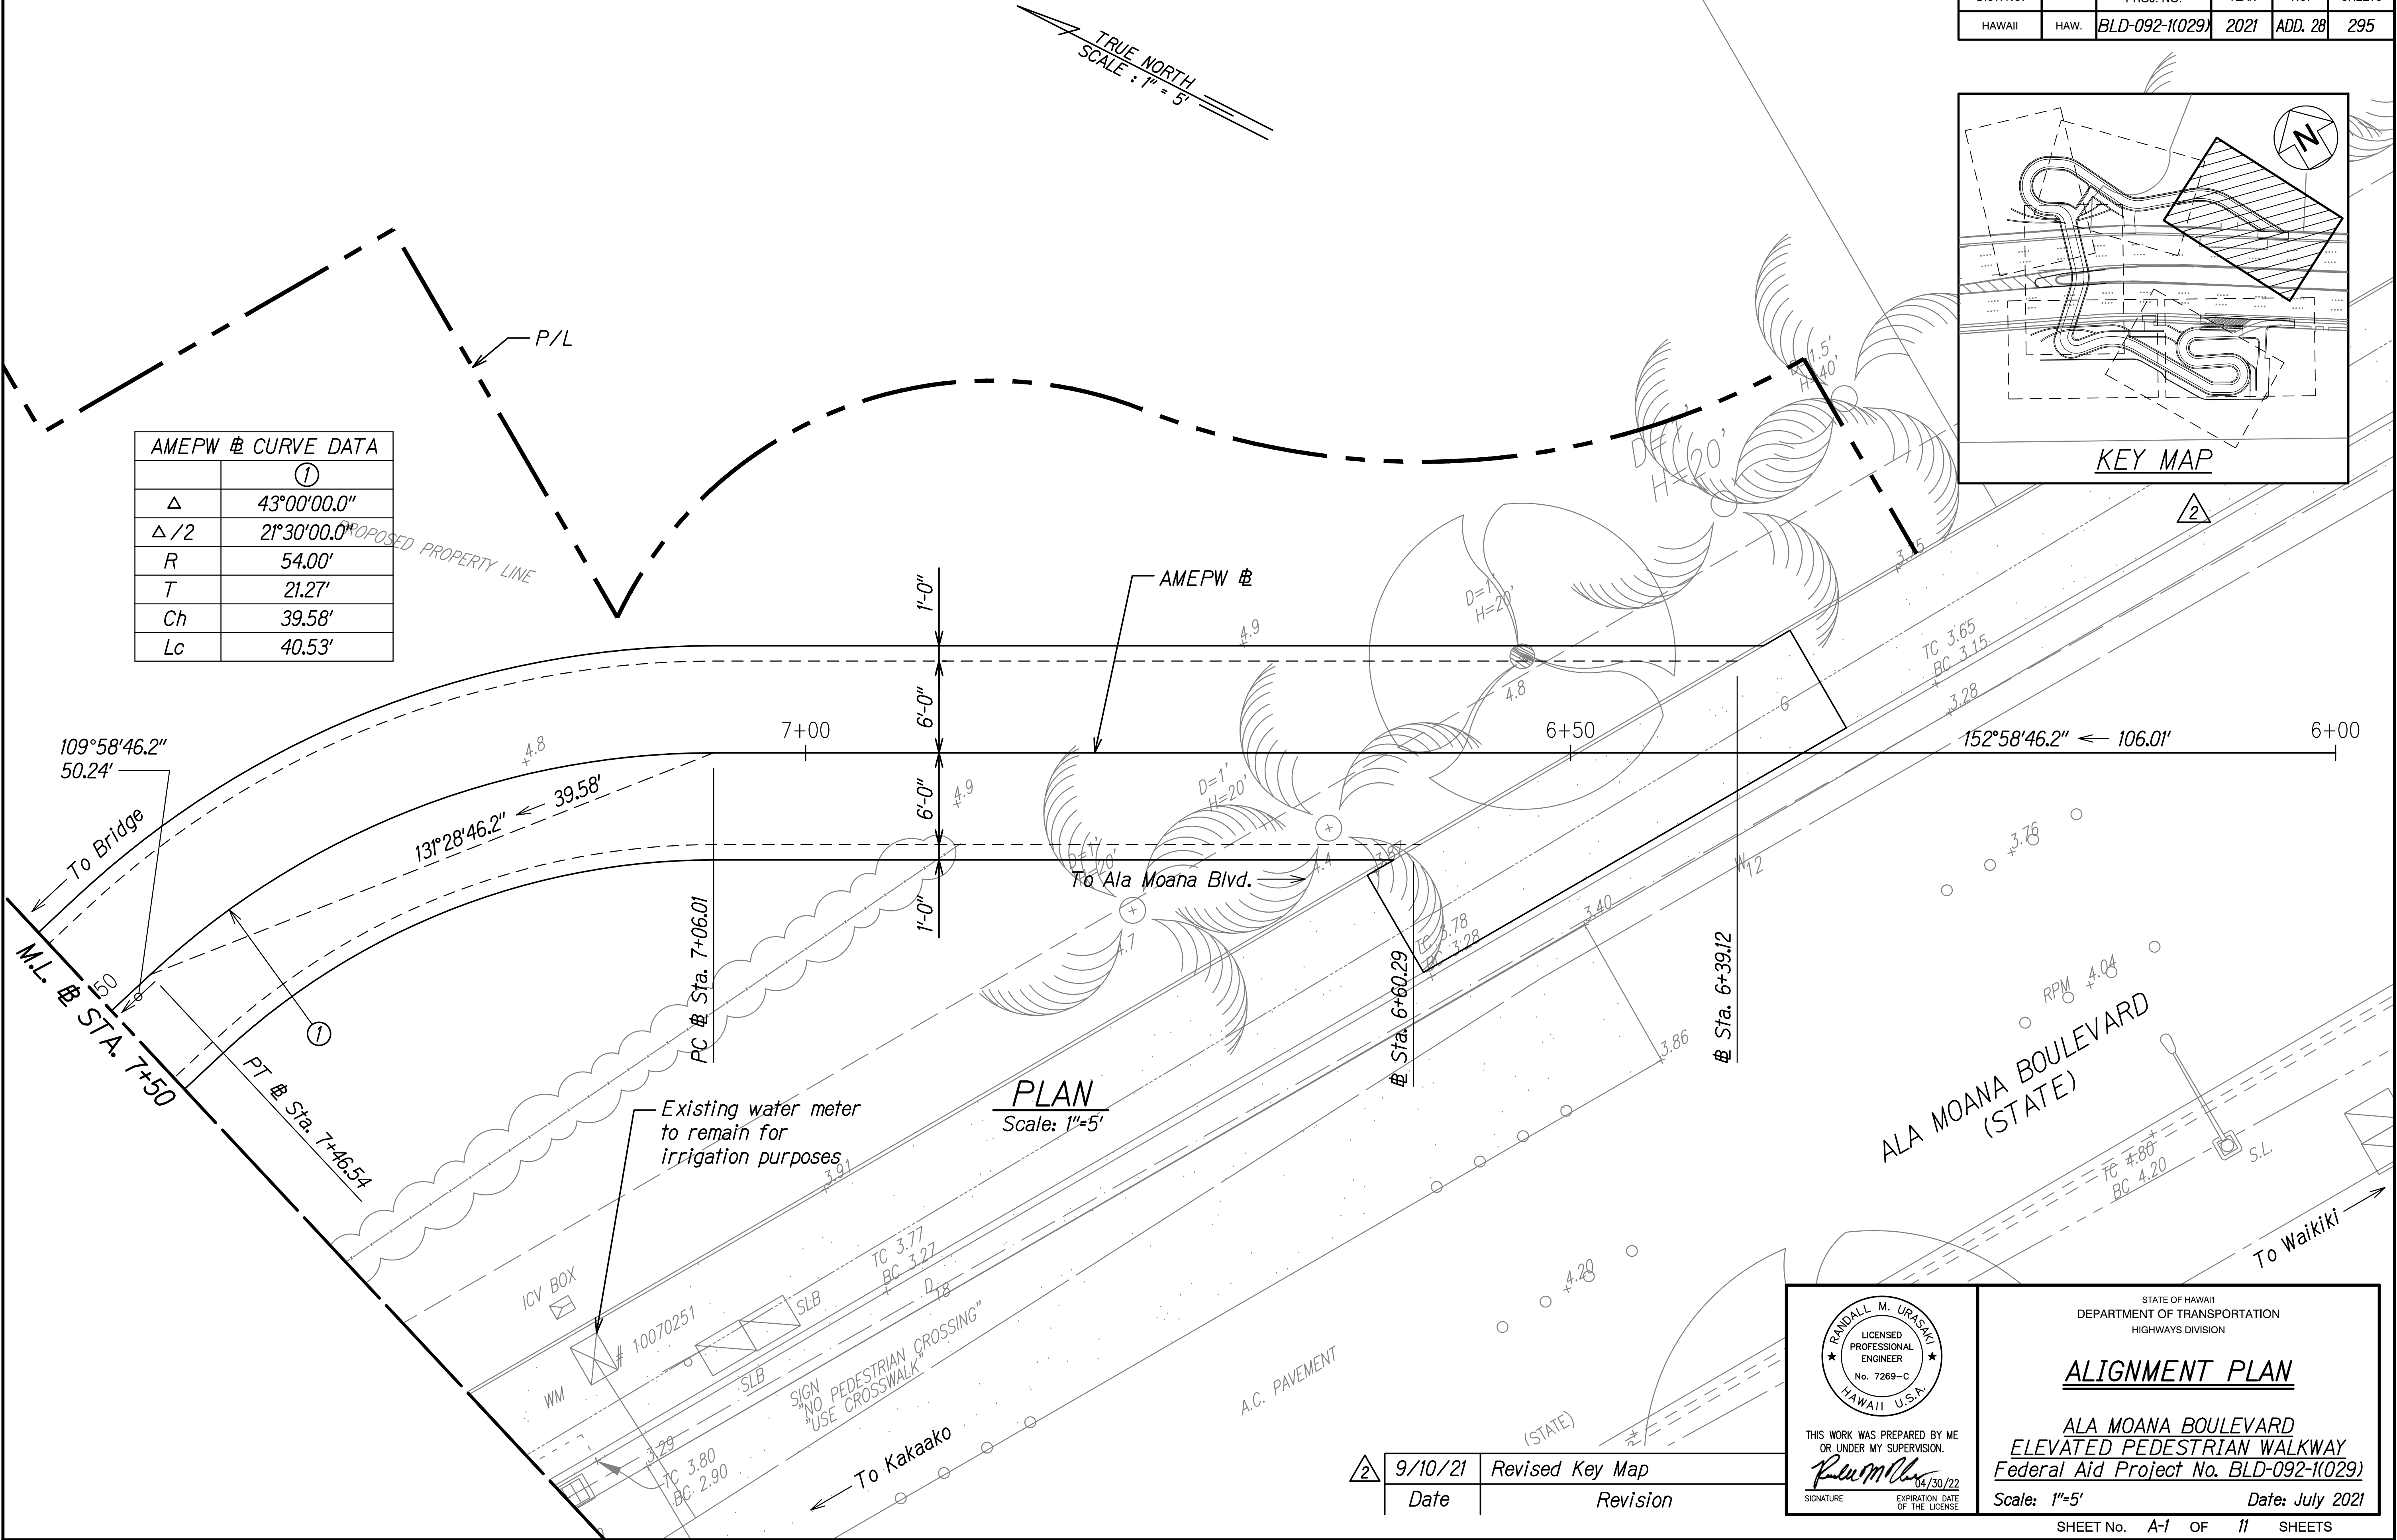

DATE	
SURVEY PLOTTED BY	
ORIGINAL PLAN	
DESIGNED BY	
TRACED BY	
NOTE BOOK	
QUANTITIES BY	
CHECKED BY	
N.	

△2	9/10/21	Revised Key Map
	Date	Revision

RANDALL M. URASAKI

LICENSED PROFESSIONAL ENGINEER

No. 7269-C

HAWAII U.S.A.

THIS WORK WAS PREPARED BY ME OR UNDER MY SUPERVISION.

R. M. Urasaki

SIGNATURE

04/30/22

EXPIRATION DATE OF THE LICENSE

STATE OF HAWAII
DEPARTMENT OF TRANSPORTATION
HIGHWAYS DIVISION


ALIGNMENT PLAN

ALA MOANA BOULEVARD
ELEVATED PEDESTRIAN WALKWAY
Federal Aid Project No. BLD-092-1(029)

Scale: 1"=5'


Date: July 2021

FED. ROAD DIST. NO.	STATE	FEDERAL AID PROJ. NO.	FISCAL YEAR	SHEET NO.	TOTAL SHEETS
HAWAII	HAW.	BLD-092-1(029)	2021	ADD. 29	295

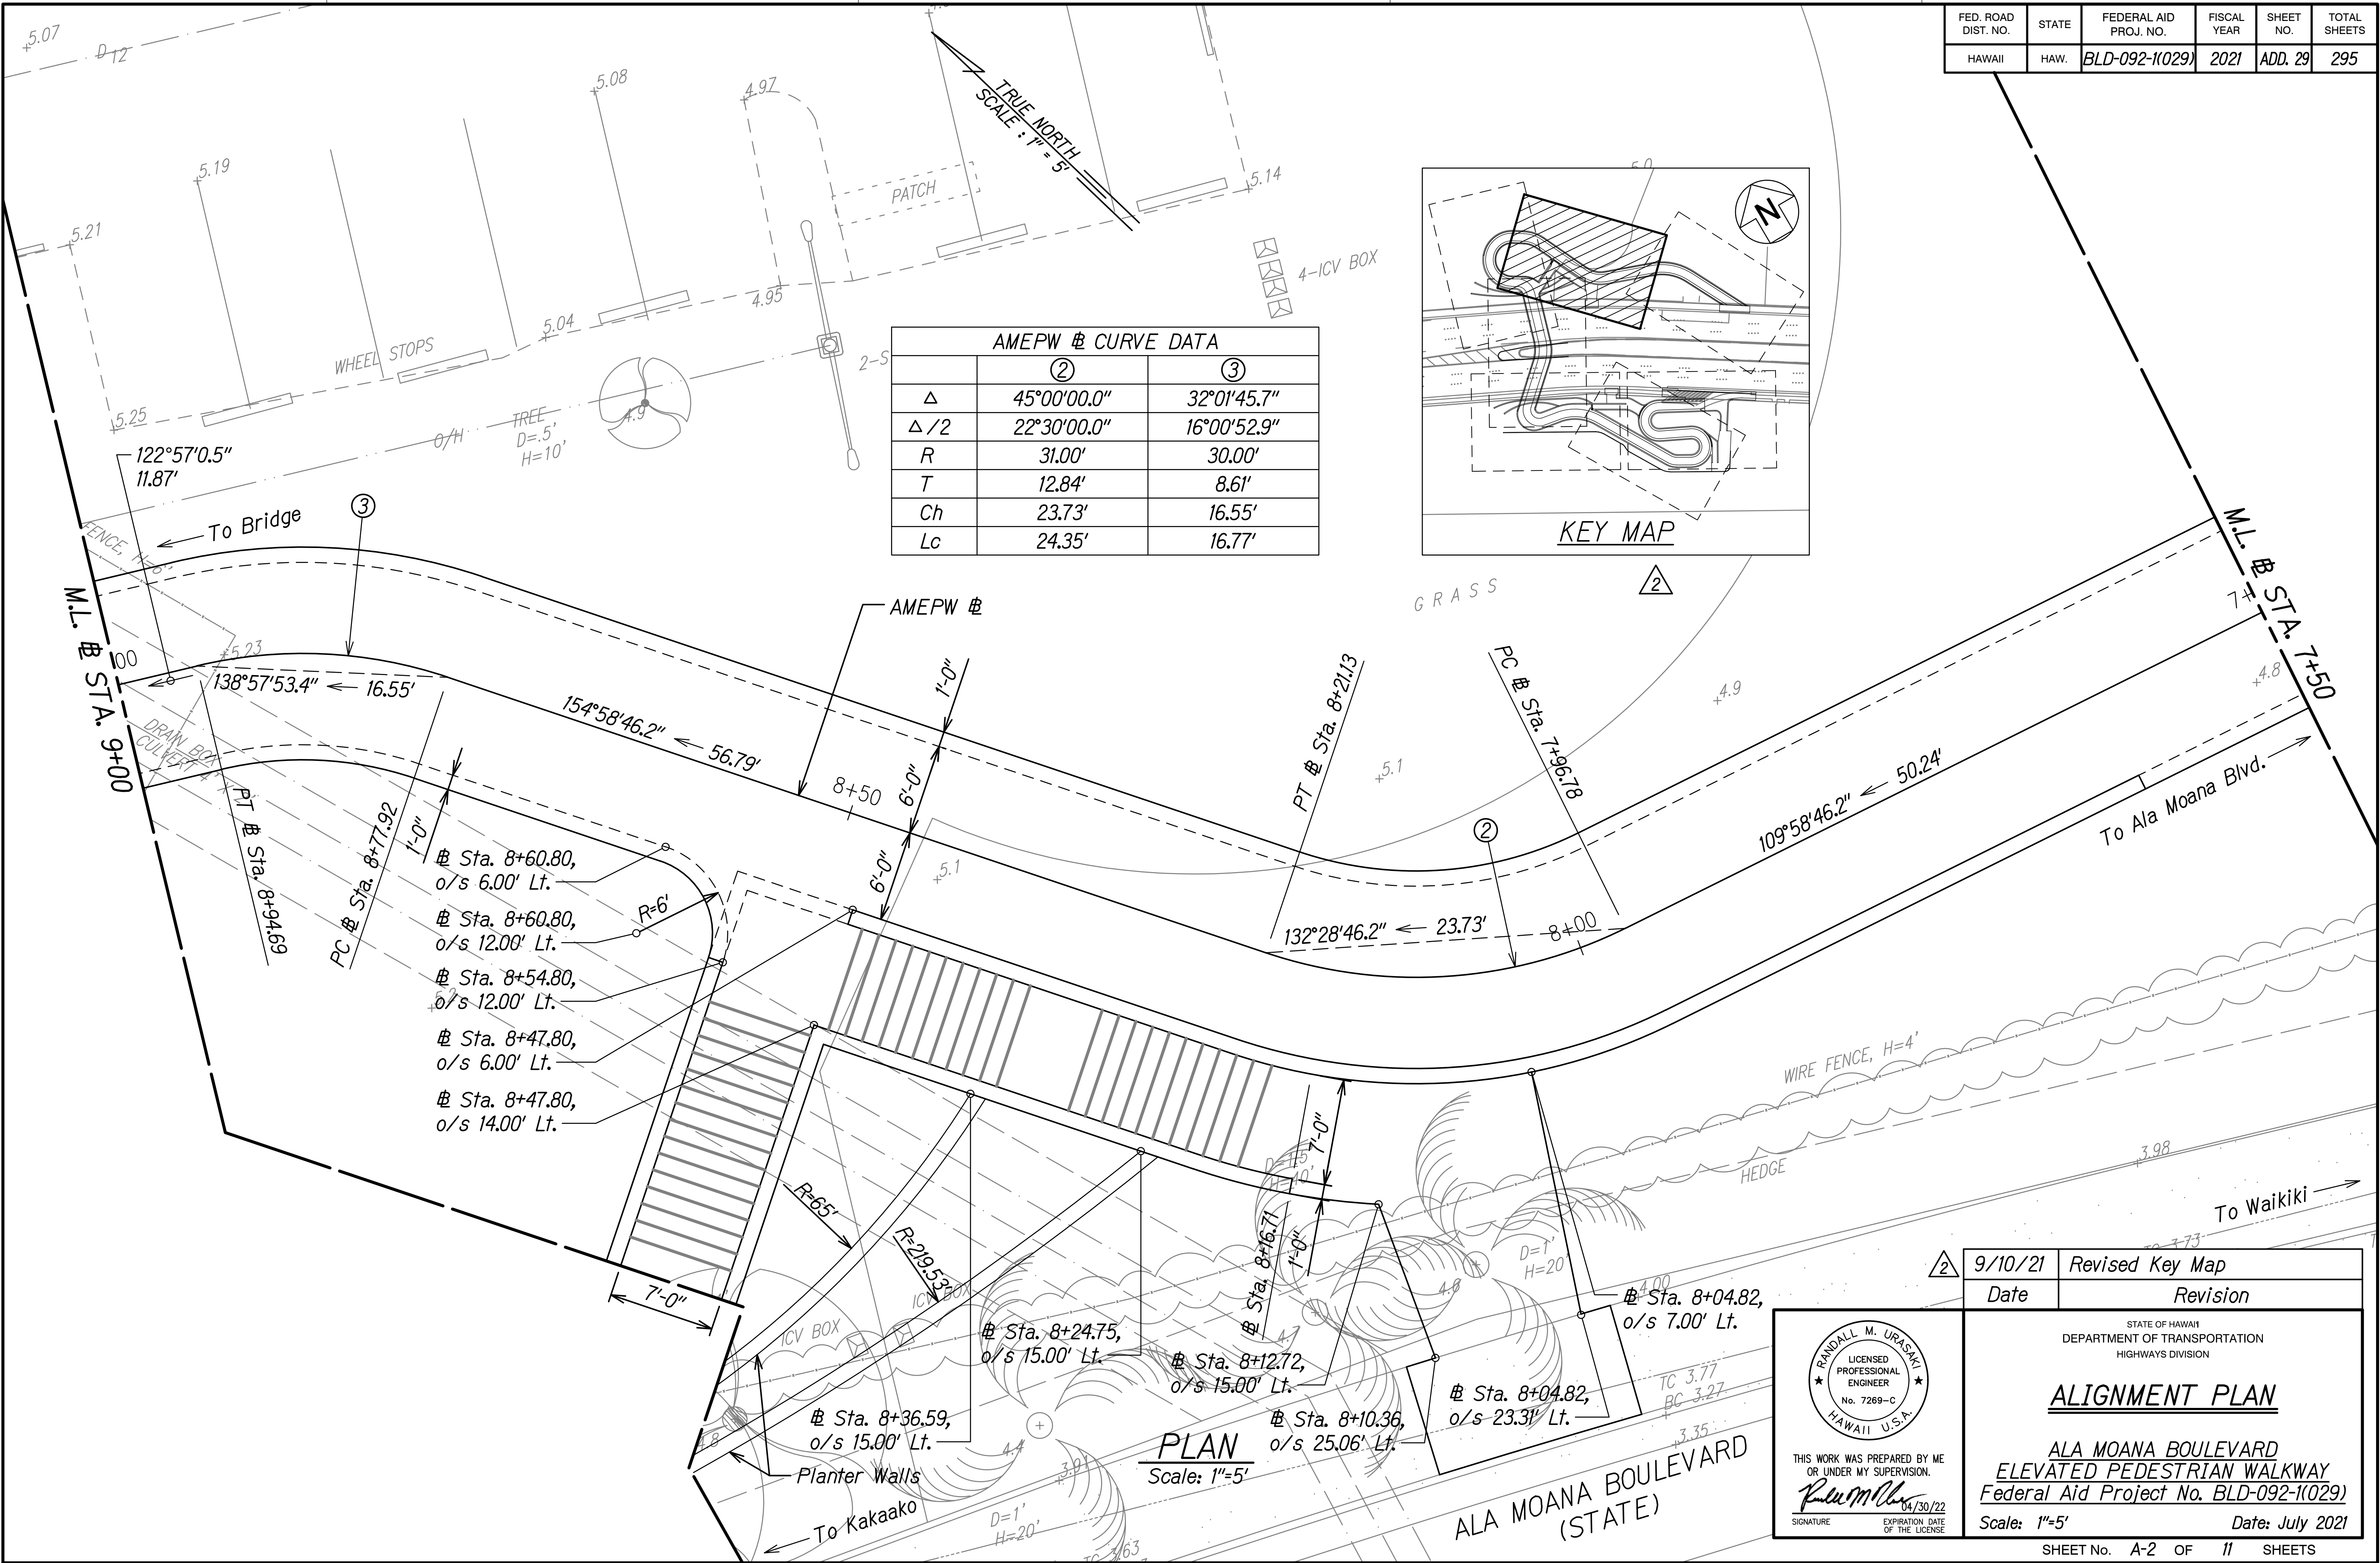


DATE	
SURVEY PLOTTED BY	
ORIGINAL PLAN	
DESIGNED BY	
TRACED BY	
NOTE BOOK	
QUANTITIES BY	
CHECKED BY	
No.	

FED. ROAD DIST. NO.	STATE	FEDERAL AID PROJ. NO.	FISCAL YEAR	SHEET NO.	TOTAL SHEETS
HAWAII	HAW.	BLD-092-1(029)	2021	30	295

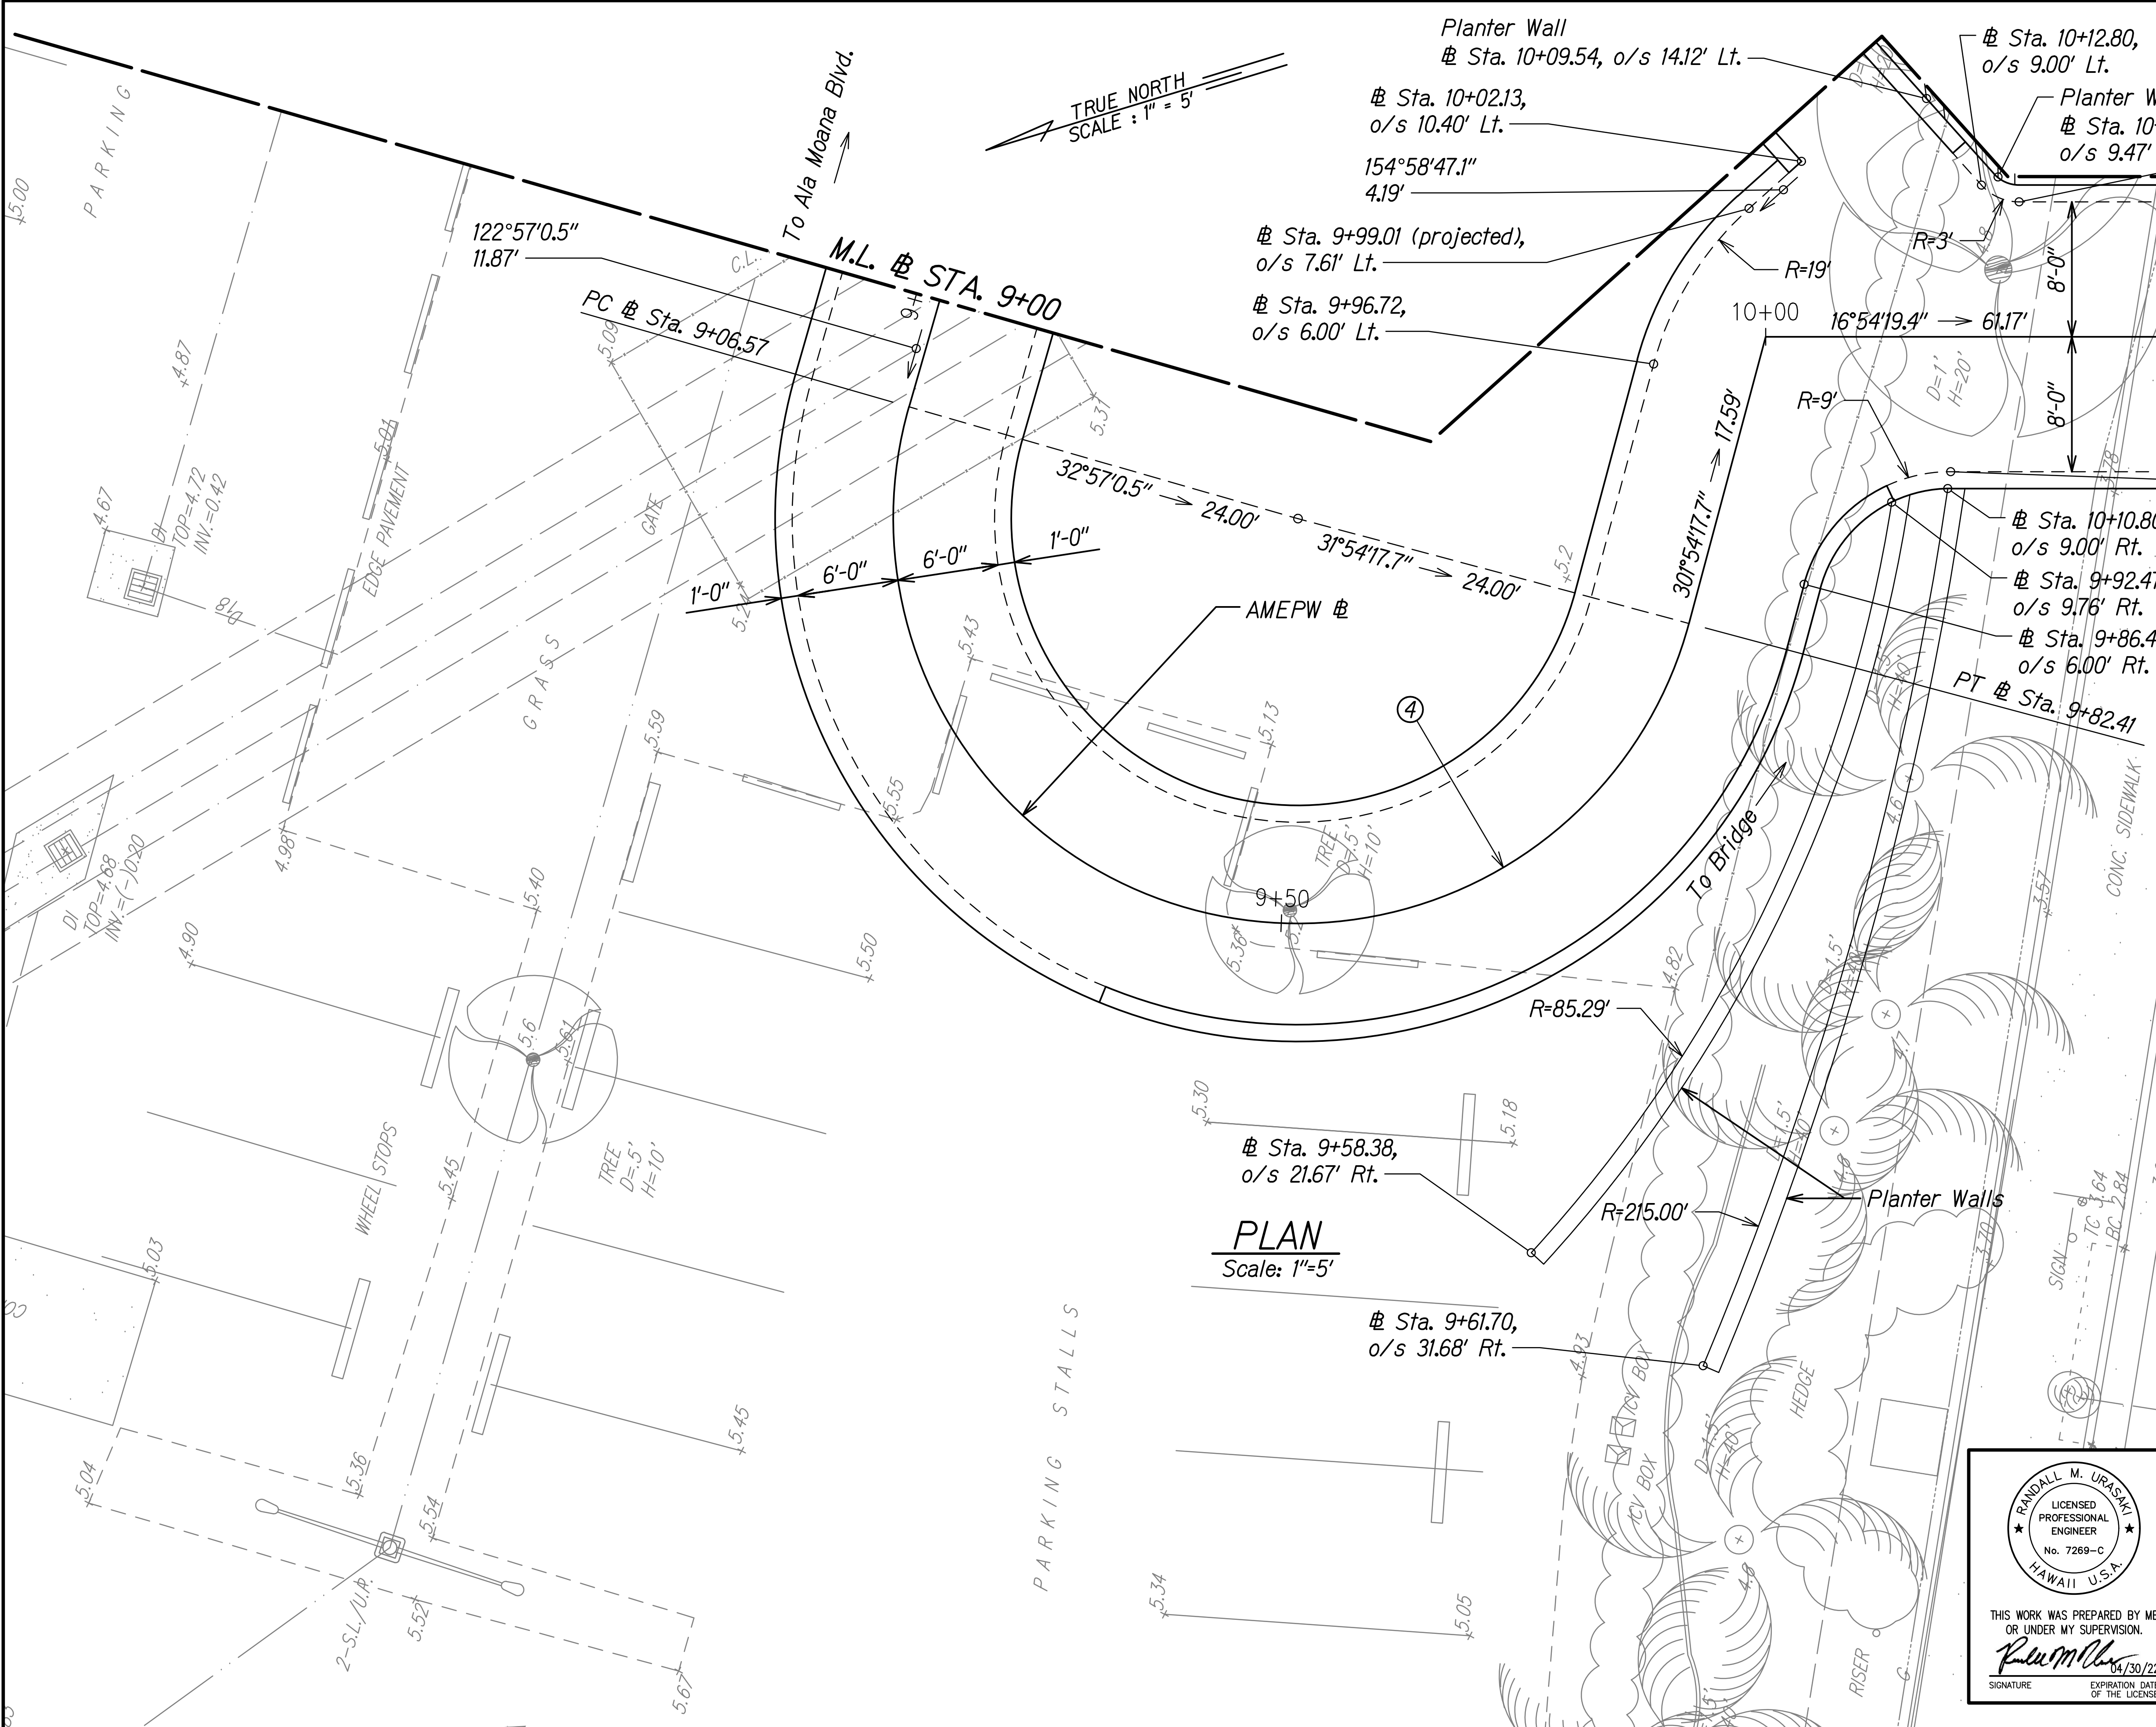

AMEPW @ CURVE DATA	
	④
Δ	18°02'42.8"
Δ/2	9°03'21.4"
R	24.00'
T	-
Ch	48.00'
Lc	75.84'

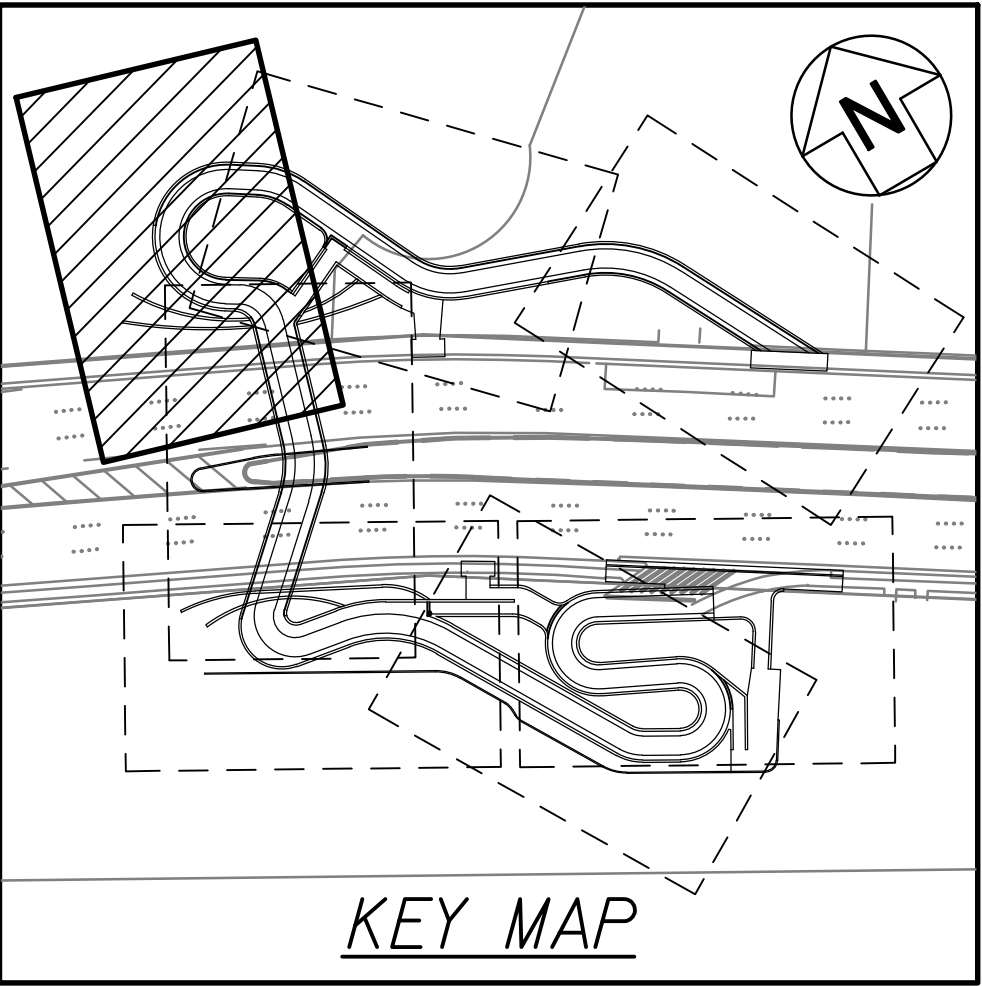

ORIGINAL PLAN	SURVEY PLOTTED BY	DATE
NOTE BOOK	DRAWN BY	
QUANTITIES BY	DESIGNED BY	
CHECKED BY	NOTED BY	

RANDALL M. URASAKI
 LICENSED PROFESSIONAL ENGINEER
 No. 7269-C
 HAWAII, U.S.A.

THIS WORK WAS PREPARED BY ME
 OR UNDER MY SUPERVISION.
R. M. Urasaki
 SIGNATURE

04/30/22
 EXPIRATION DATE OF THE LICENSE

STATE OF HAWAII
DEPARTMENT OF TRANSPORTATION
HIGHWAYS DIVISION


ALIGNMENT PLAN

**ALA MOANA BOULEVARD
 ELEVATED PEDESTRIAN WALKWAY**
 Federal Aid Project No. BLD-092-1(029)

Scale: 1"=5' Date: July 2021


FED. ROAD DIST. NO.	STATE	FEDERAL AID PROJ. NO.	FISCAL YEAR	SHEET NO.	TOTAL SHEETS
HAWAII	HAW.	BLD-092-1(029)	2021	31	295

AMEPW @ CURVE DATA		
	⑤	⑤a
Δ	31°00'00.0"	31°00'00.0"
Δ/2	15°30'00.0"	15°30'00.0"
R	47.00'	36.00'
T	13.03'	9.98'
Ch	25.12'	19.24'
Lc	25.43'	19.48'

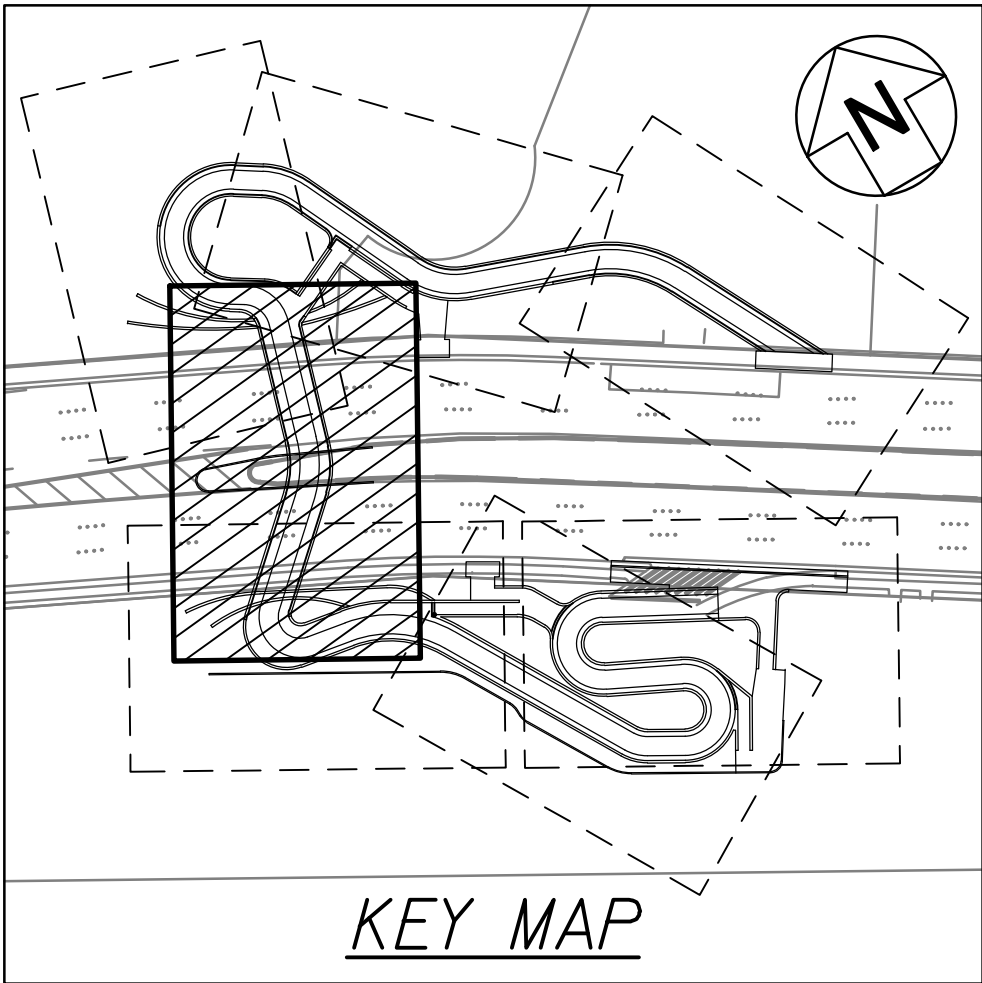

KEY MAP

SURVEY PLOTTED BY	DATE
DRAWN BY	
TRACED BY	
NOTE BOOK	
DESIGNED BY	
QUANTITIES BY	
CHECKED BY	
Nr.	

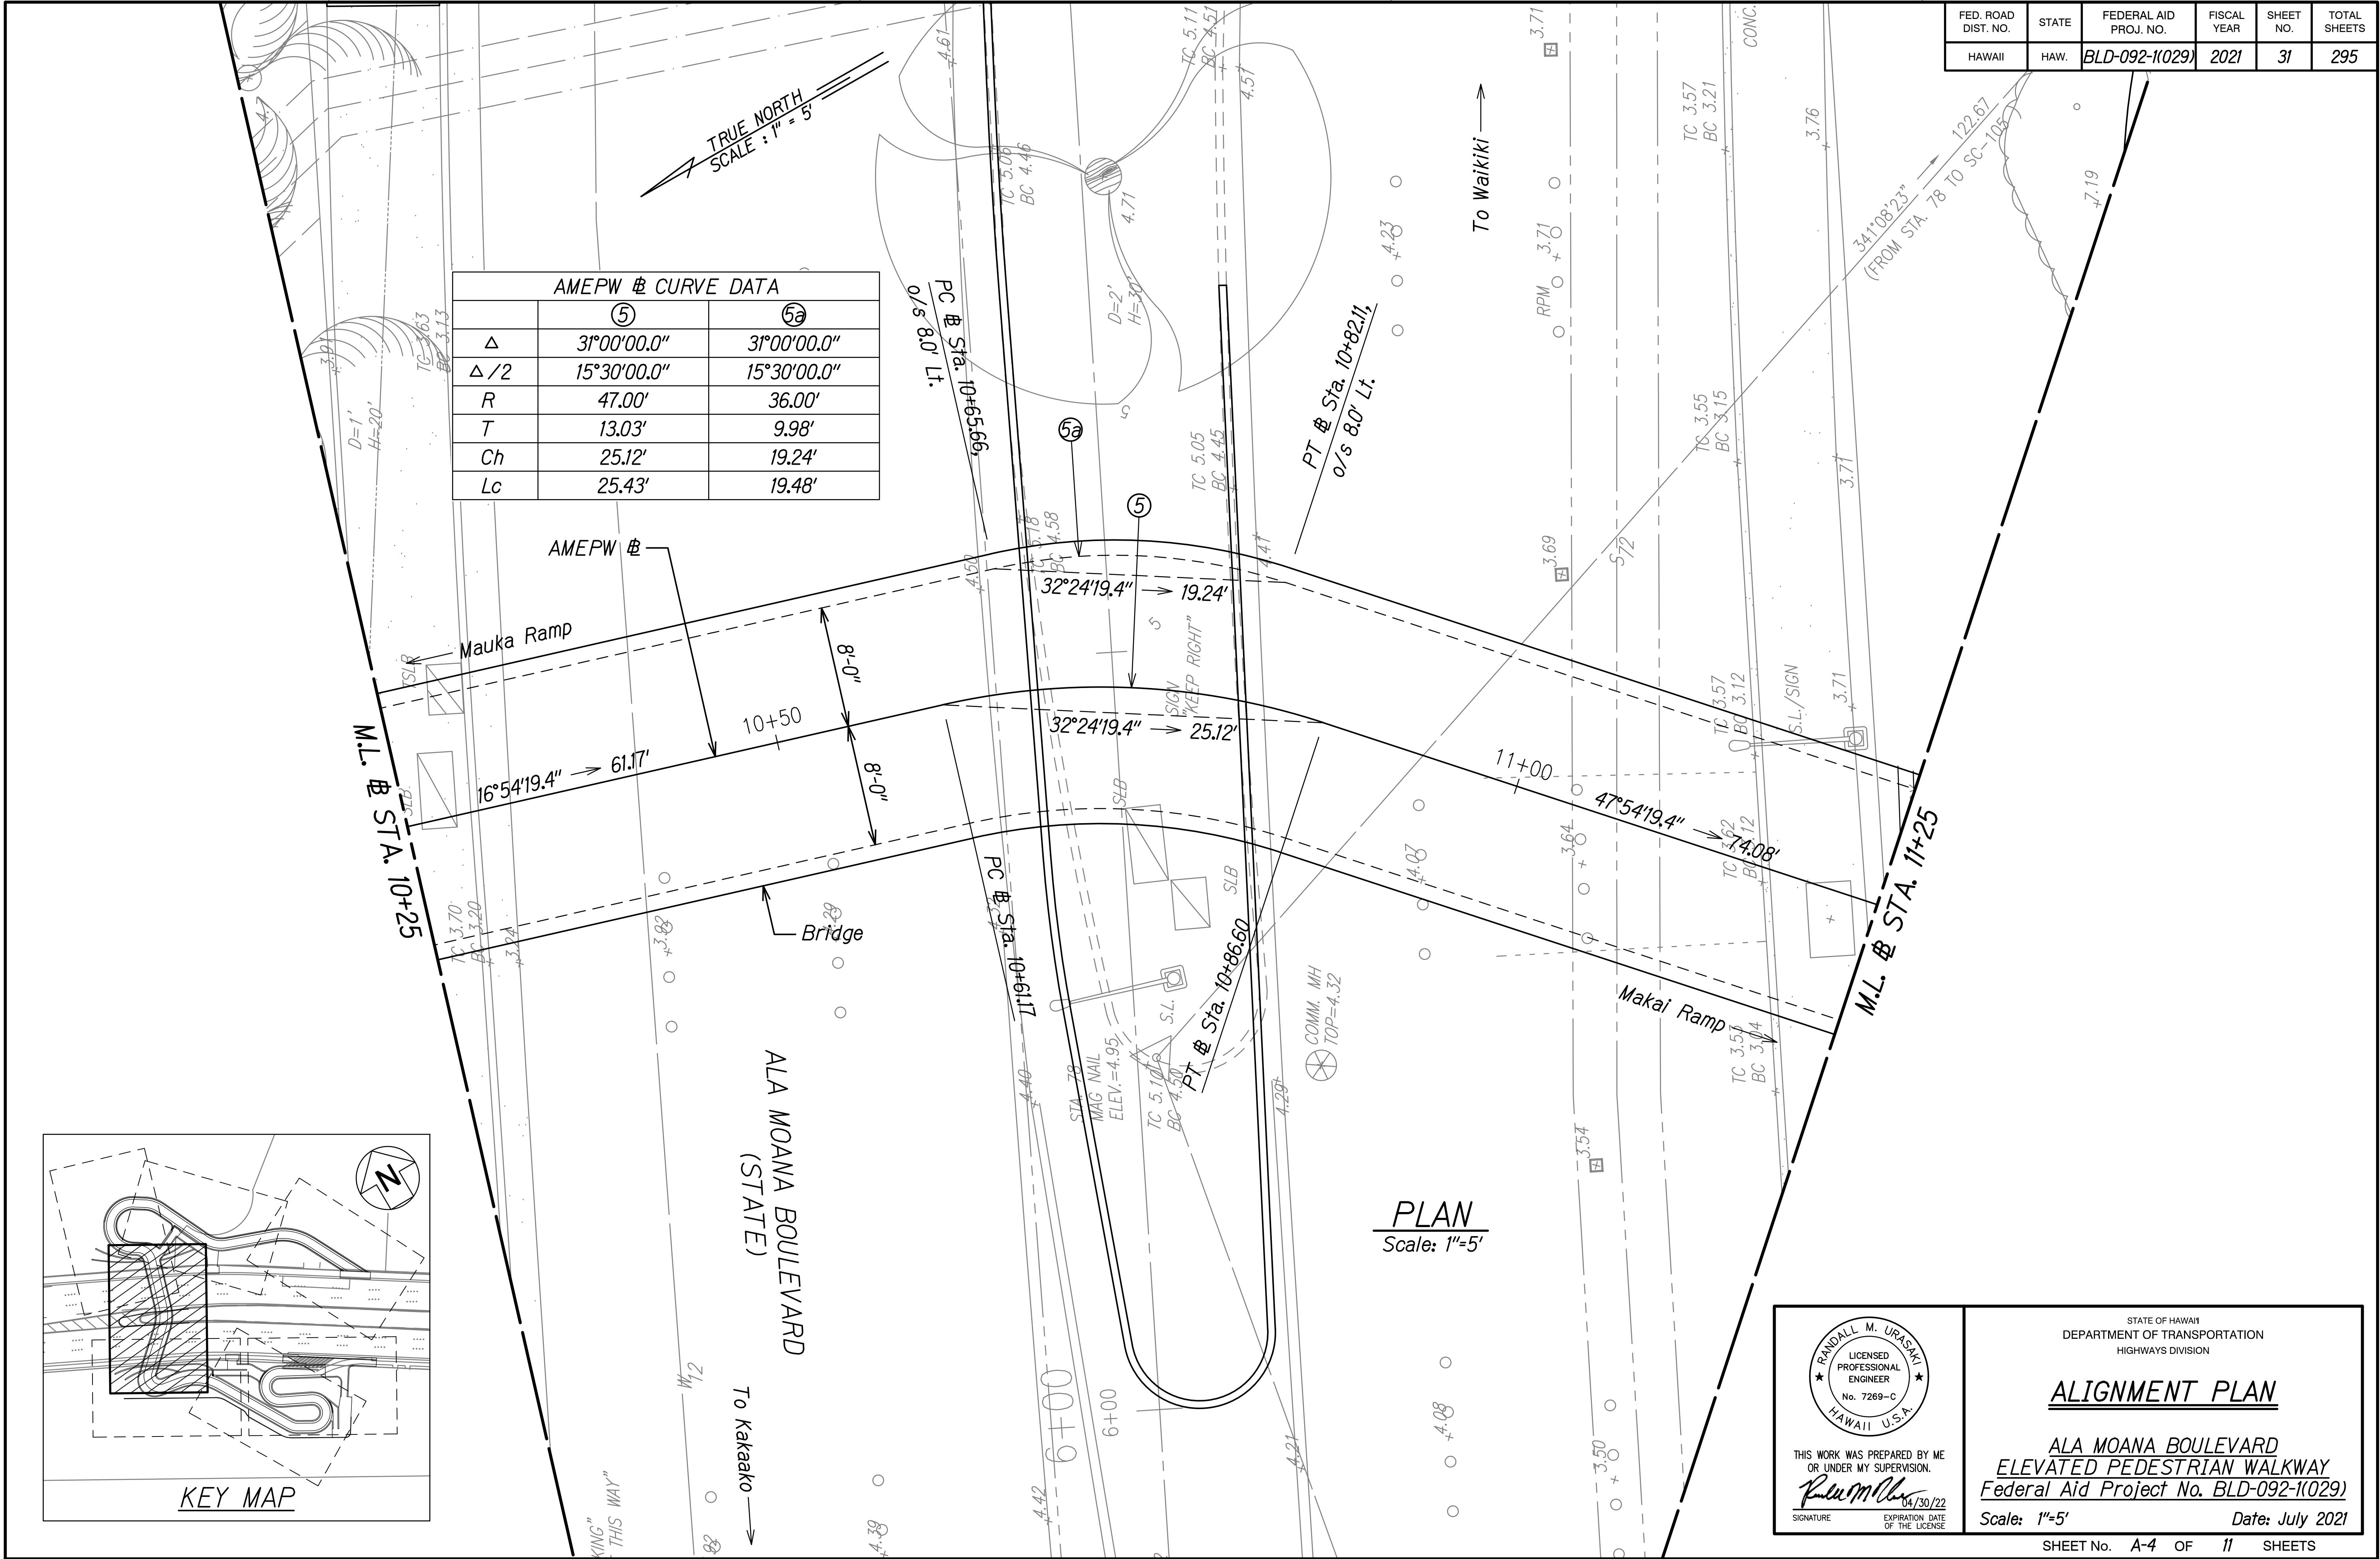

STATE OF HAWAII
DEPARTMENT OF TRANSPORTATION
HIGHWAYS DIVISION

ALIGNMENT PLAN

ALA MOANA BOULEVARD
ELEVATED PEDESTRIAN WALKWAY
Federal Aid Project No. BLD-092-1(029)

Scale: 1"=5'

Date: July 2021

RANDALL M. URASAKI
LICENSED PROFESSIONAL ENGINEER
No. 7269-C
HAWAII, U.S.A.


THIS WORK WAS PREPARED BY ME
OR UNDER MY SUPERVISION.
Randall M. Urasaki
SIGNATURE

EXPIRATION DATE
OF THE LICENSE
04/30/22


SHEET No. A-4 OF 11 SHEETS

31

FED. ROAD DIST. NO.	STATE	FEDERAL AID PROJ. NO.	FISCAL YEAR	SHEET NO.	TOTAL SHEETS
HAWAII	HAW.	BLD-092-1(029)	2021	32	295

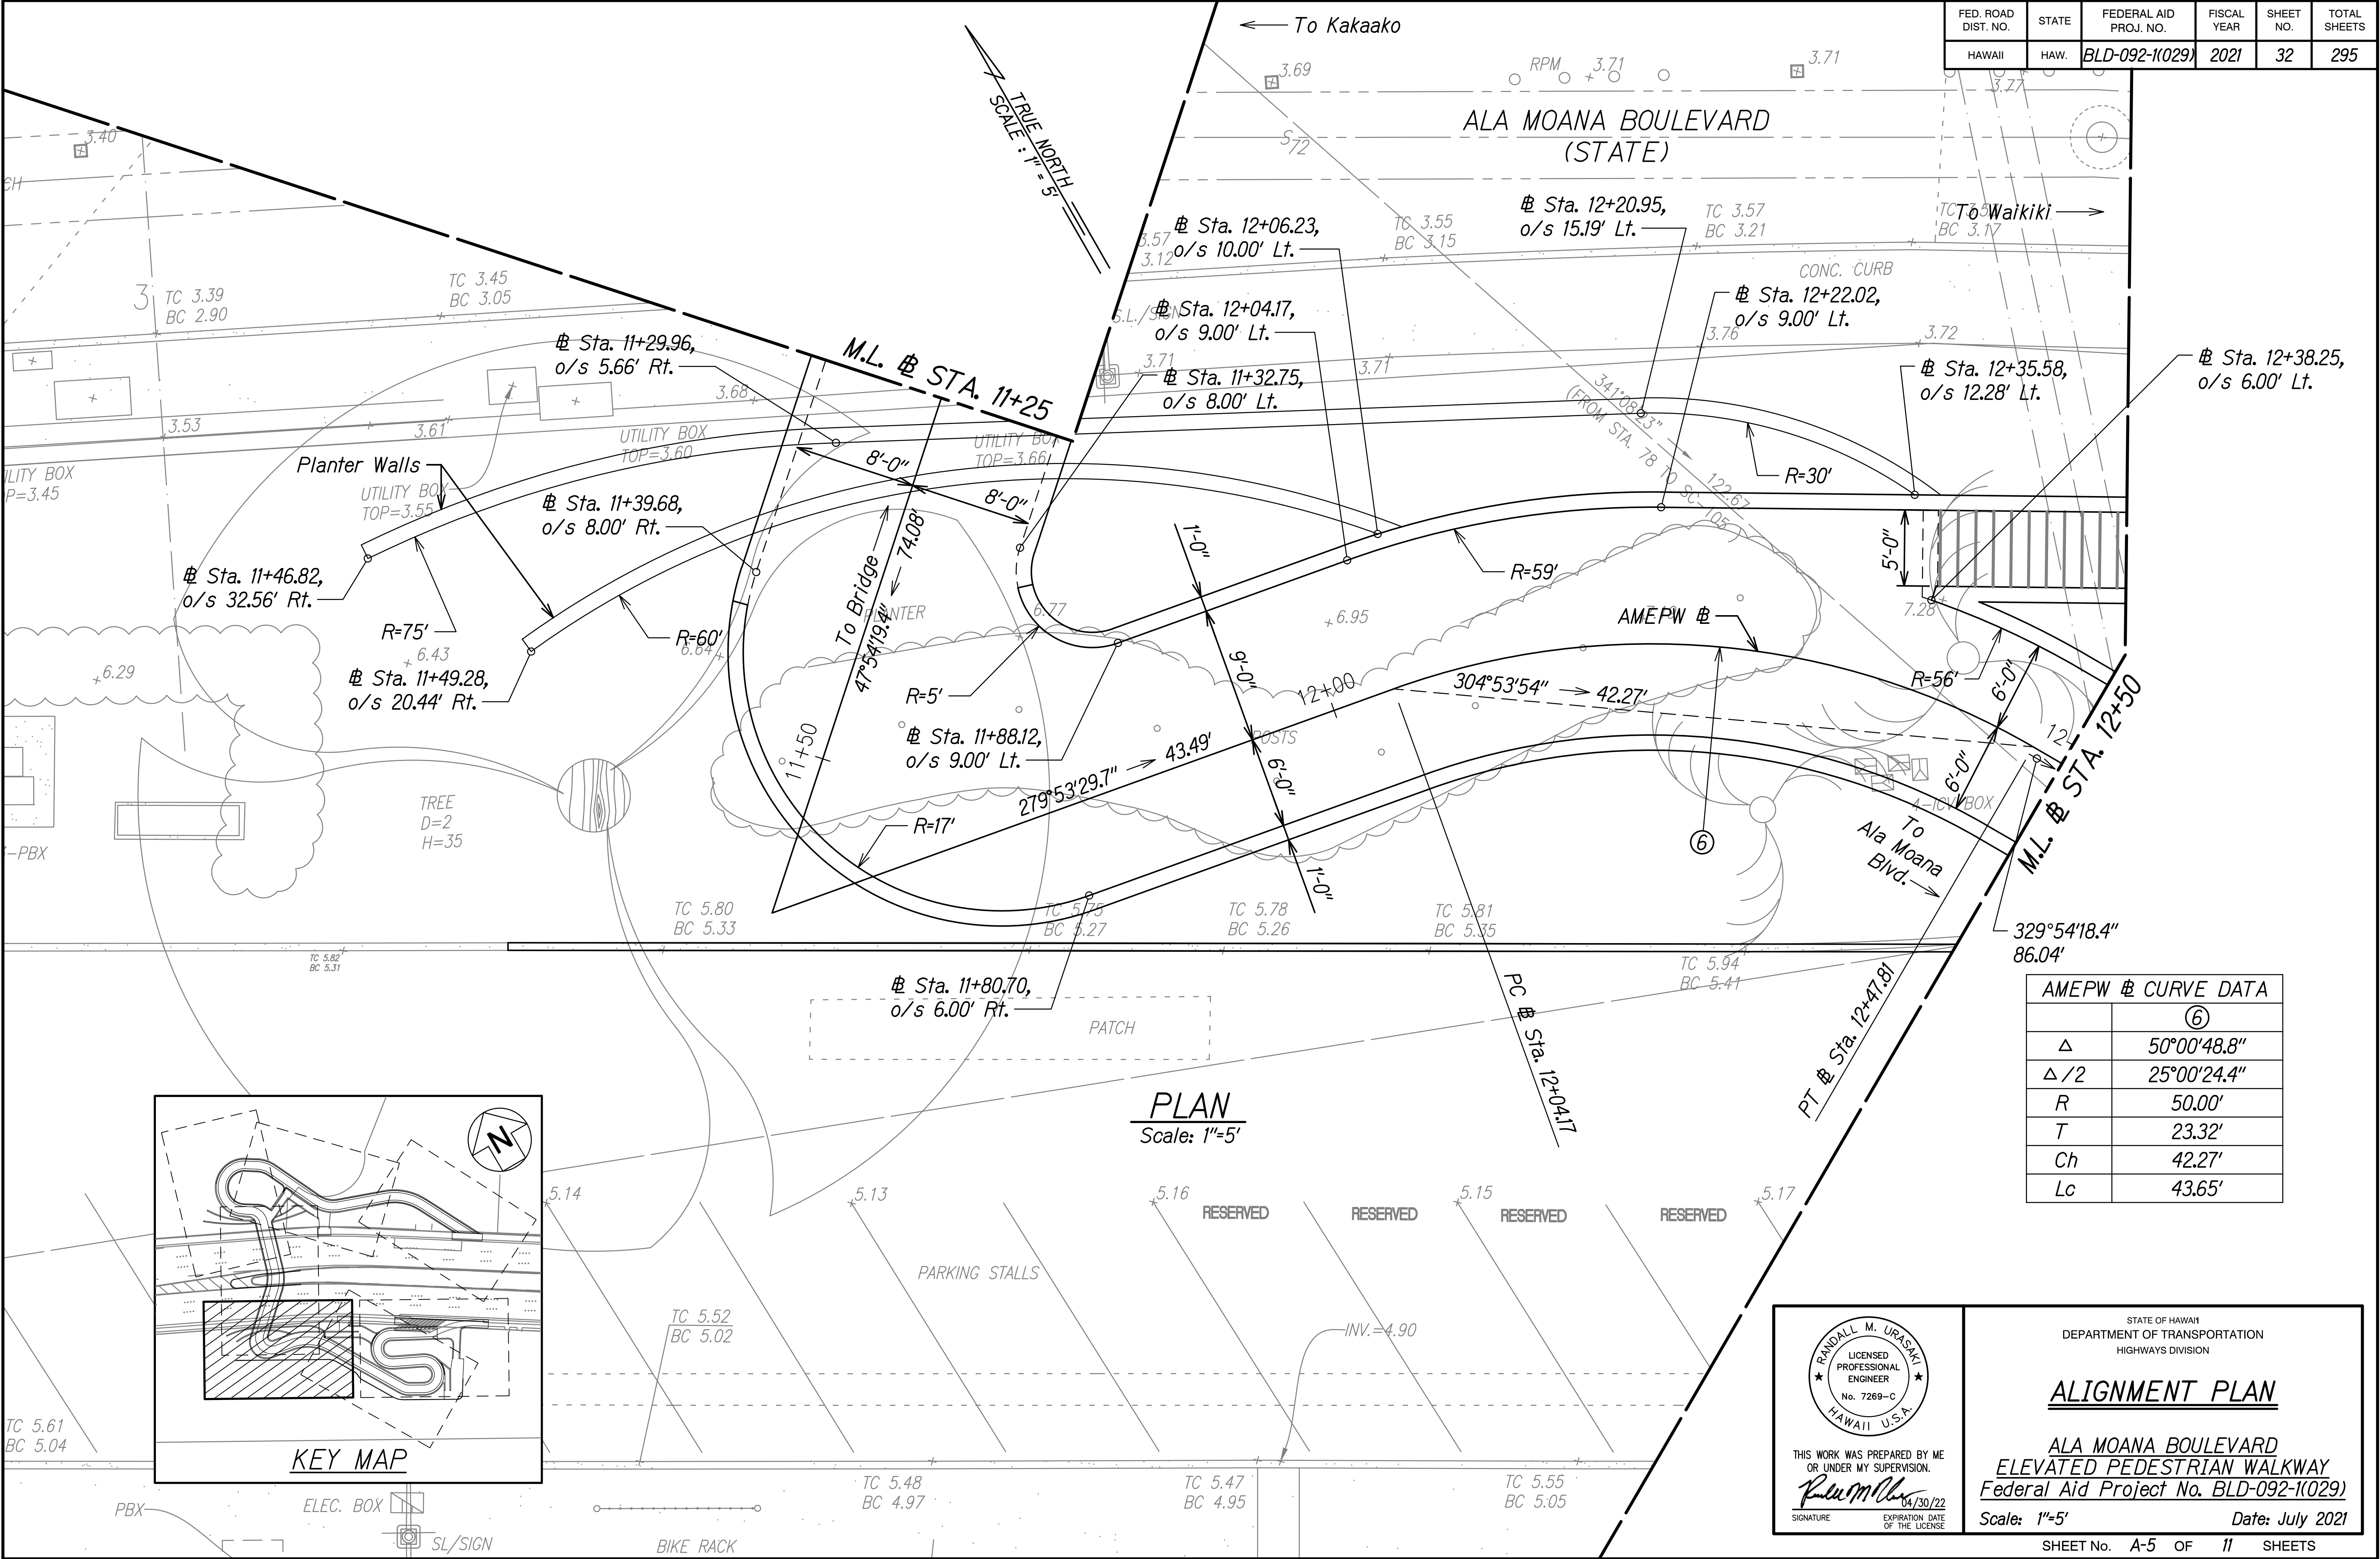

FED. ROAD DIST. NO.	STATE	FEDERAL AID PROJ. NO.	FISCAL YEAR	SHEET NO.	TOTAL SHEETS
HAWAII	HAW.	BLD-092-1(029)	2021	34	295

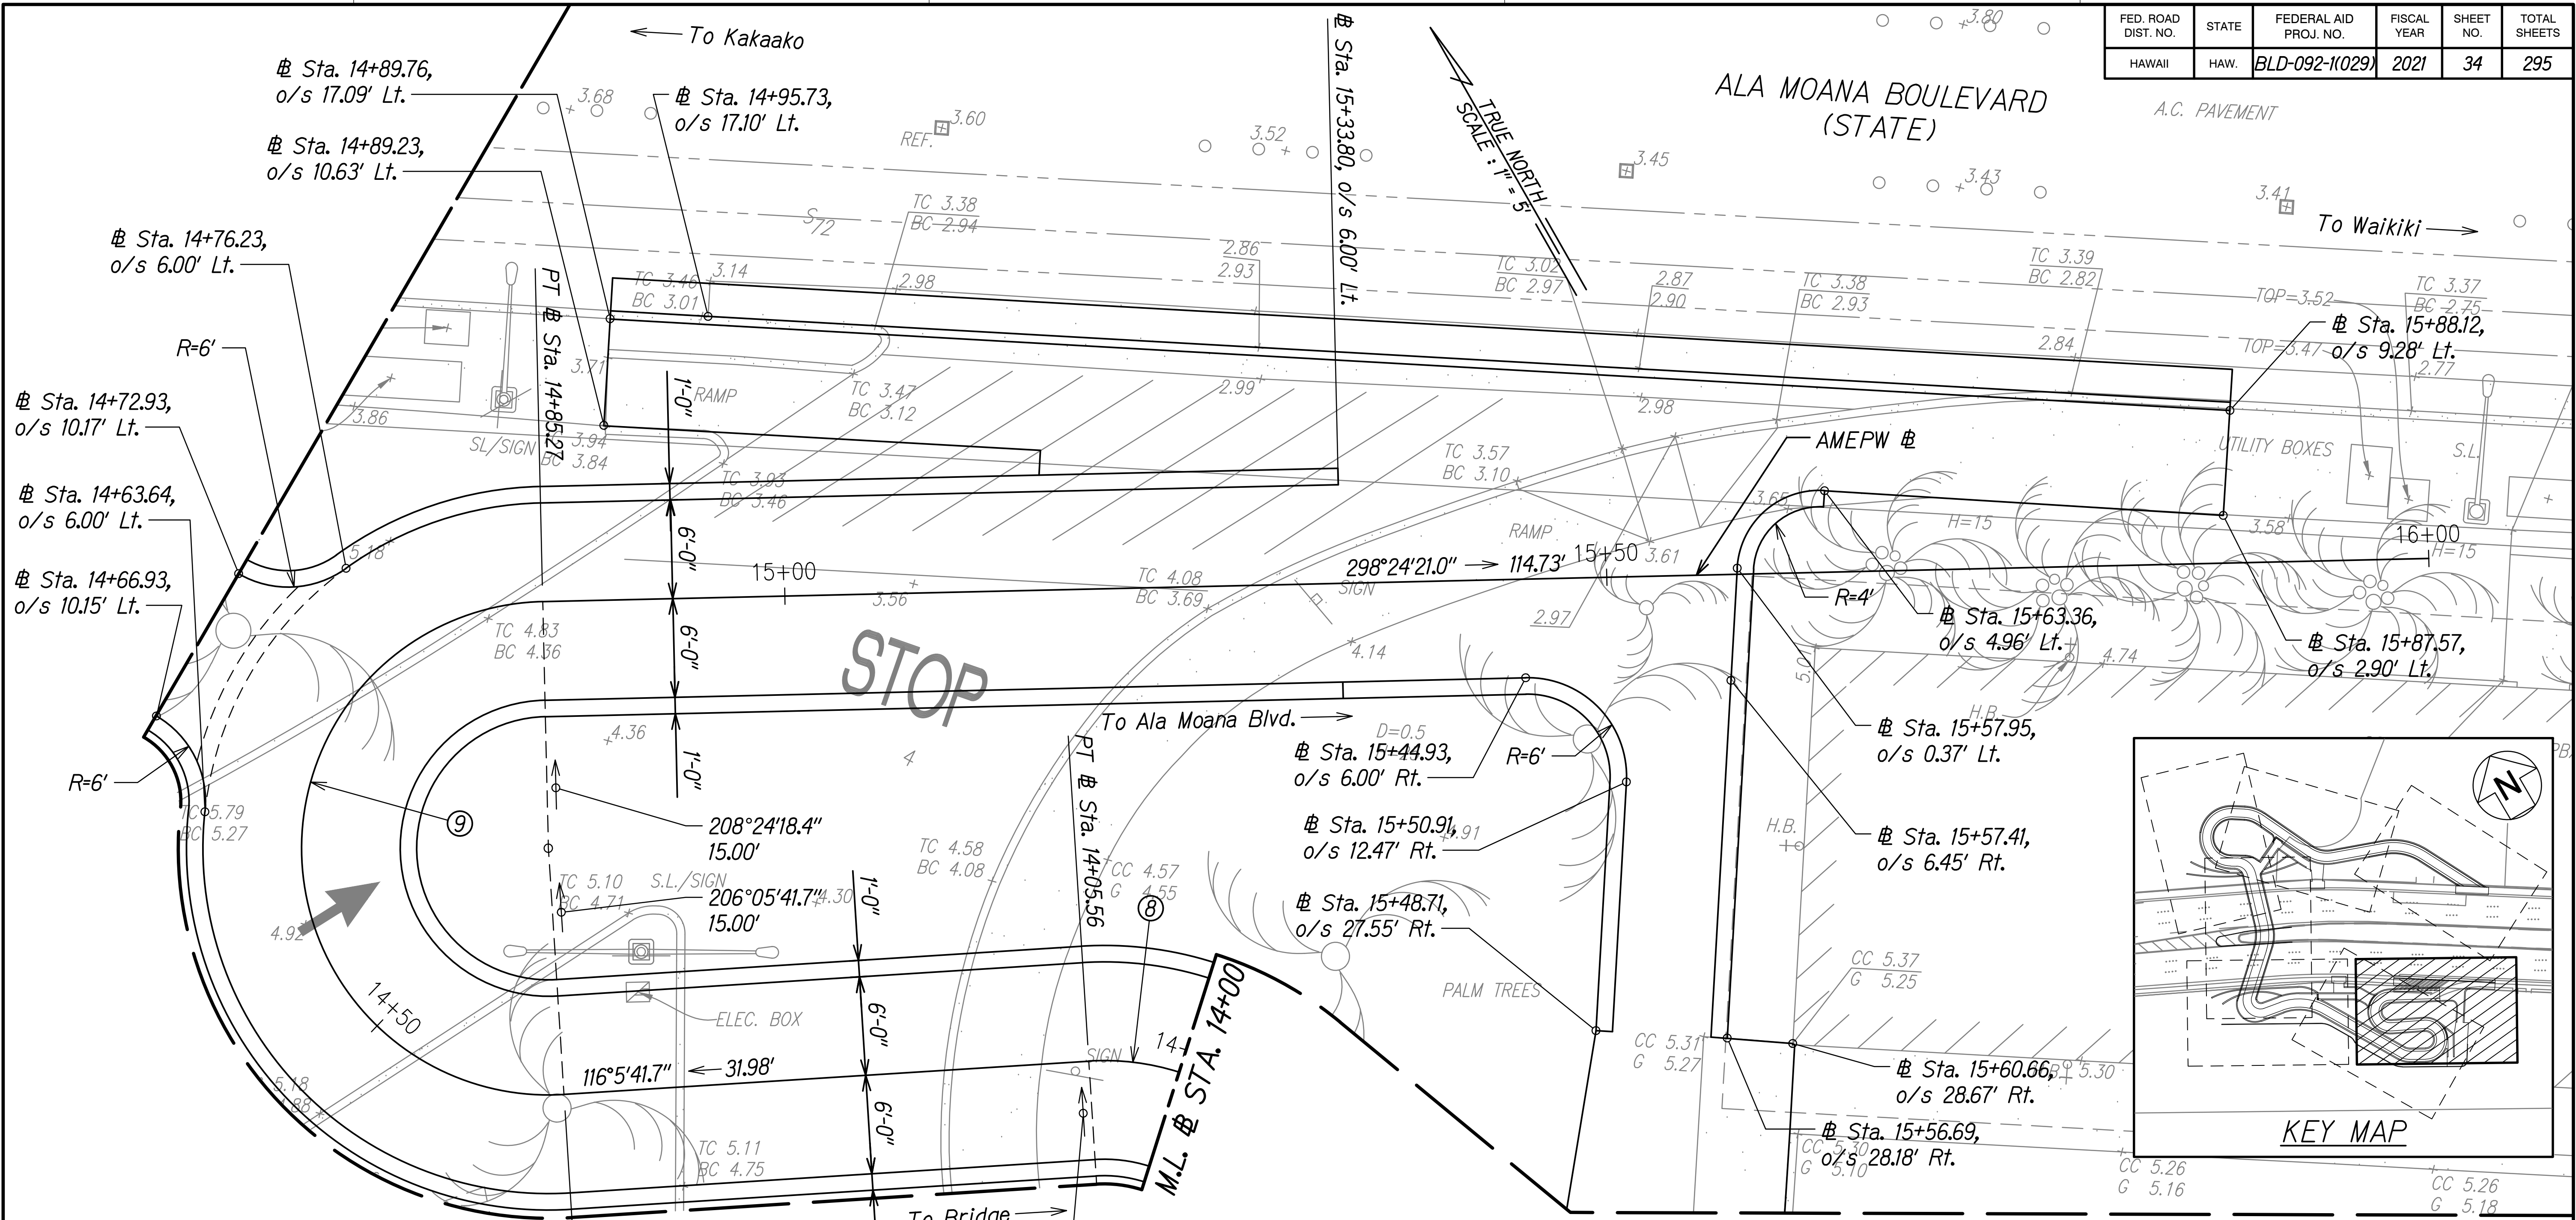

AMEPW @ CURVE DATA		
	⑧	⑨
Δ	183°47'54.7"	182°18'36.7"
Δ/2	91°53'57.4"	91°09'18.4"
R	15.00'	15.00'
T	-	-
Ch	29.98'	29.99'
Lc	48.12'	47.73'

PLAN
Scale: 1"=5'

THIS WORK WAS PREPARED BY ME OR UNDER MY SUPERVISION.

Randall M. Urasaki

SIGNATURE

EXPIRATION DATE OF THE LICENSE: 04/30/22

STATE OF HAWAII
DEPARTMENT OF TRANSPORTATION
HIGHWAYS DIVISION

ALIGNMENT PLAN

ALA MOANA BOULEVARD
ELEVATED PEDESTRIAN WALKWAY
Federal Aid Project No. BLD-092-1(029)

Scale: 1"=5' Date: July 2021