


FED. ROAD DIST. NO.	STATE	FEDERAL AID PROJ. NO.	FISCAL YEAR	SHEET NO.	TOTAL SHEETS
HAWAII	HAW.	BLD-092-1(029)	2021	3	295

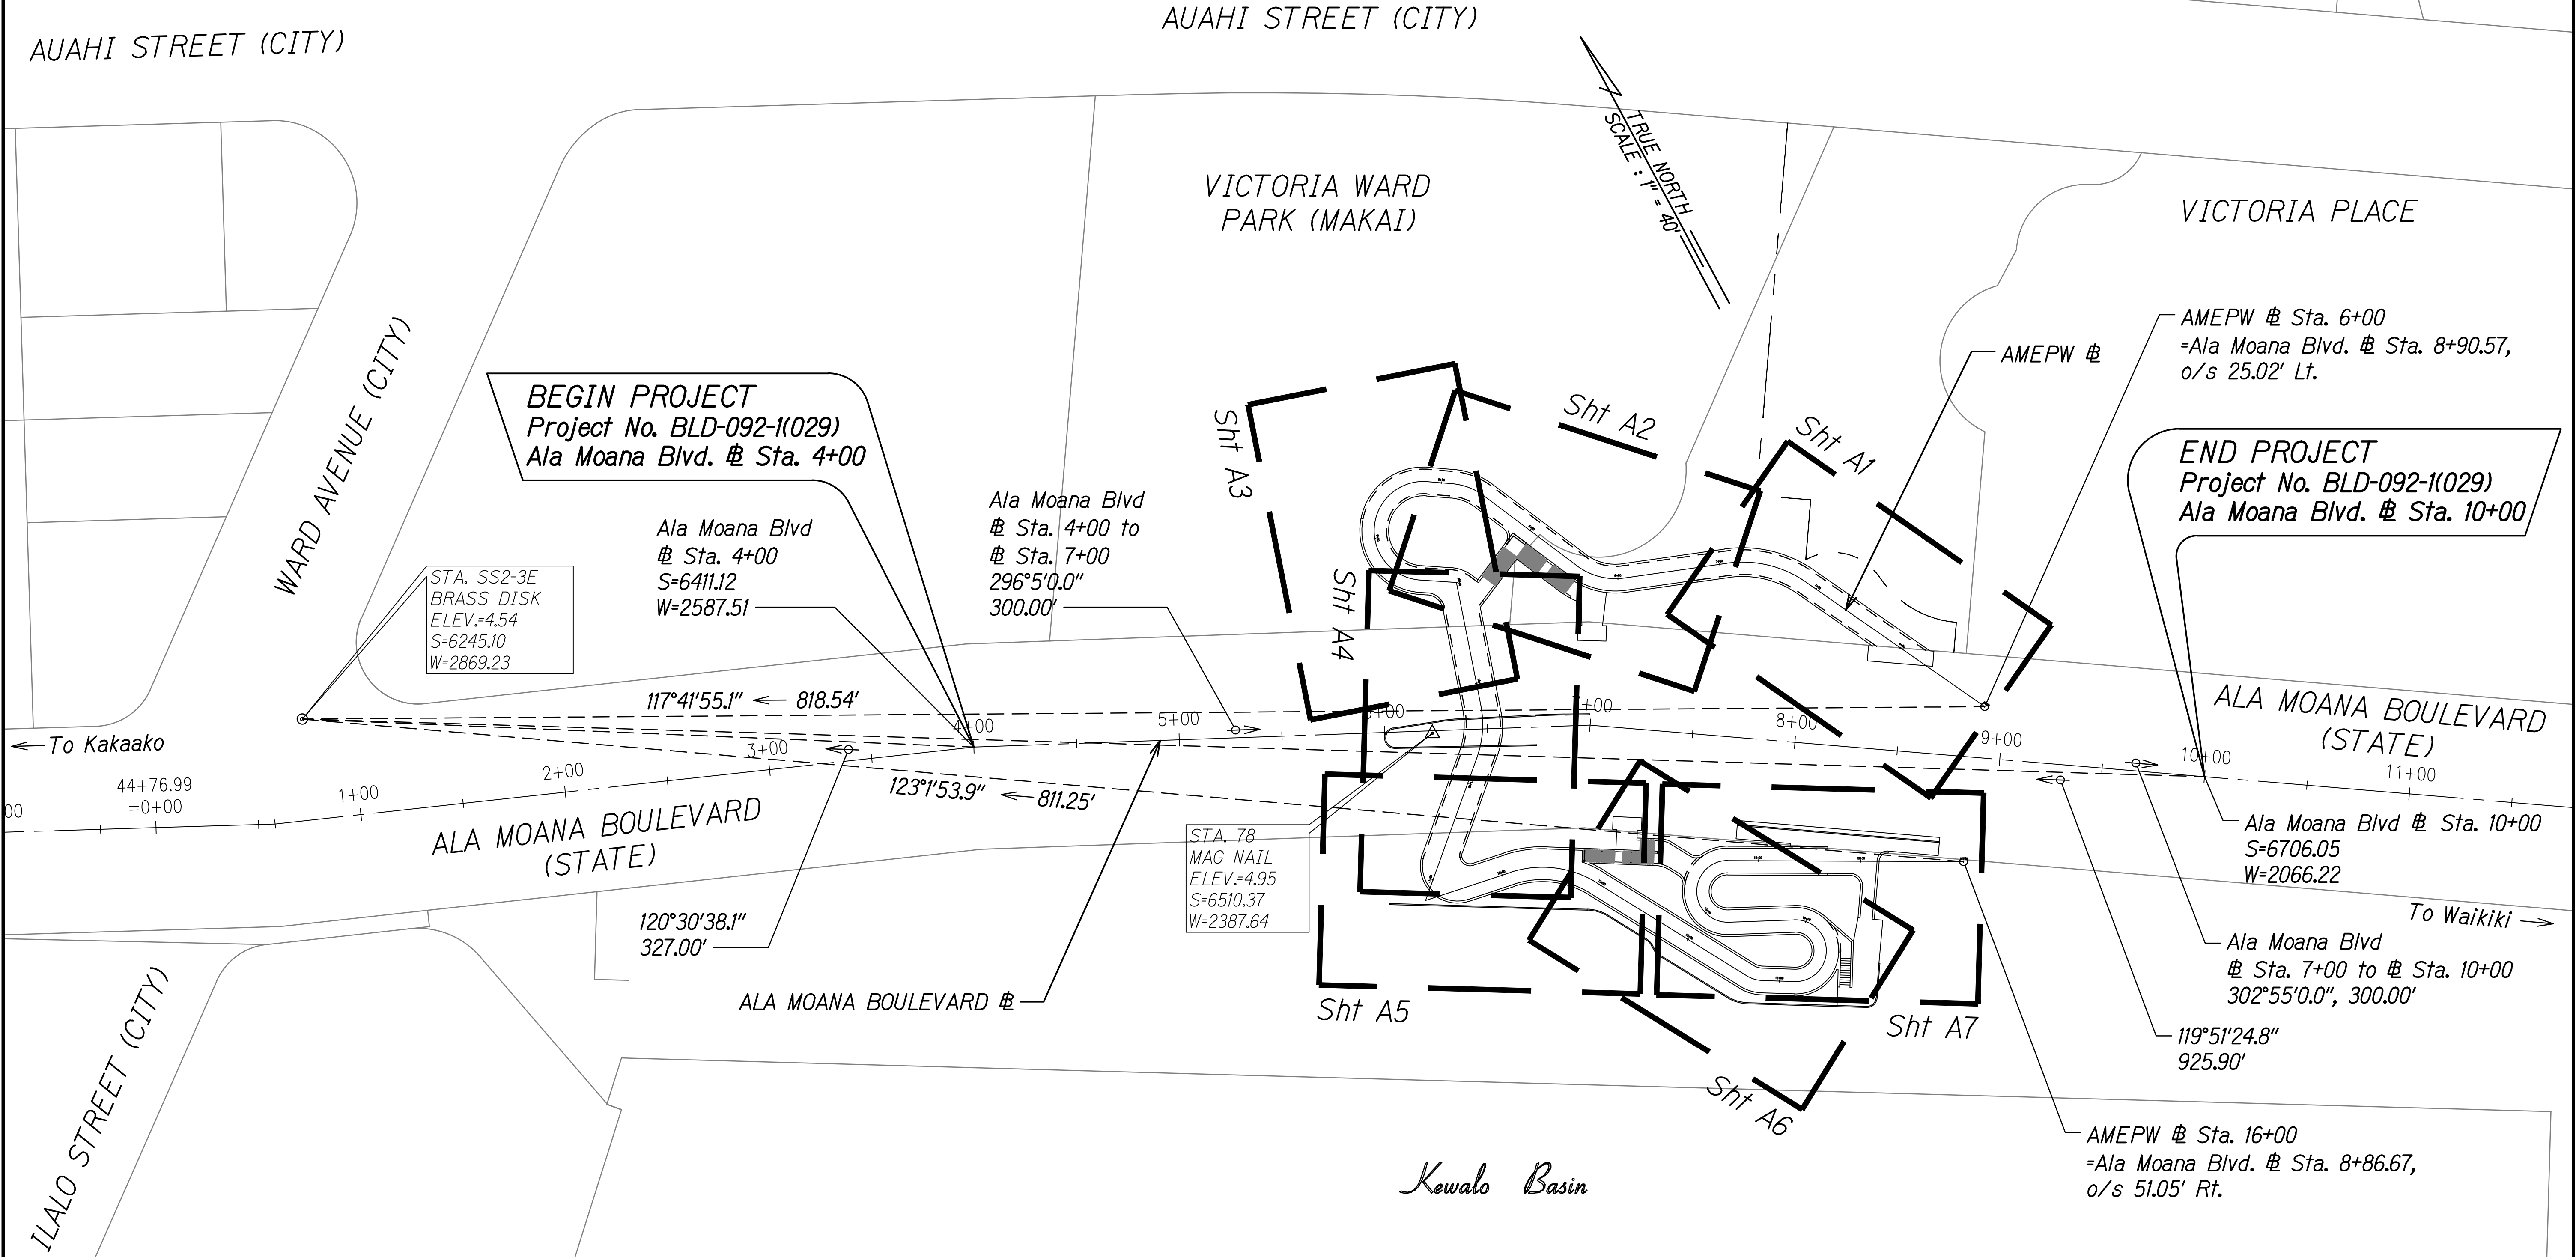

ORIGINAL PLAN	SURVEY PLOTTED BY	DATE
NOTE BOOK	DRAWN BY	
QUANTITIES BY	DESIGNED BY	
CHECKED BY	NOTED BY	

GENERAL LAYOUT PLAN Scale: 1"=40'

THIS WORK WAS PREPARED BY ME OR UNDER MY SUPERVISION.

Randall M. Urasaki

SIGNATURE

EXPIRATION DATE OF THE LICENSE: 04/30/22

STATE OF HAWAII
DEPARTMENT OF TRANSPORTATION
HIGHWAYS DIVISION

GENERAL LAYOUT PLAN

**ALA MOANA BOULEVARD
ELEVATED PEDESTRIAN WALKWAY**
Federal Aid Project No. BLD-092-1(029)

Scale: 1"=40' Date: July 2021