


| FED. ROAD DIST. NO. | STATE | FEDERAL AID PROJ. NO. | FISCAL YEAR | SHEET NO. | TOTAL SHEETS |
|---------------------|-------|-----------------------|-------------|-----------|--------------|
| HAWAII              | HAW.  | BLD-092-1(029)        | 2021        | 37        | 295          |

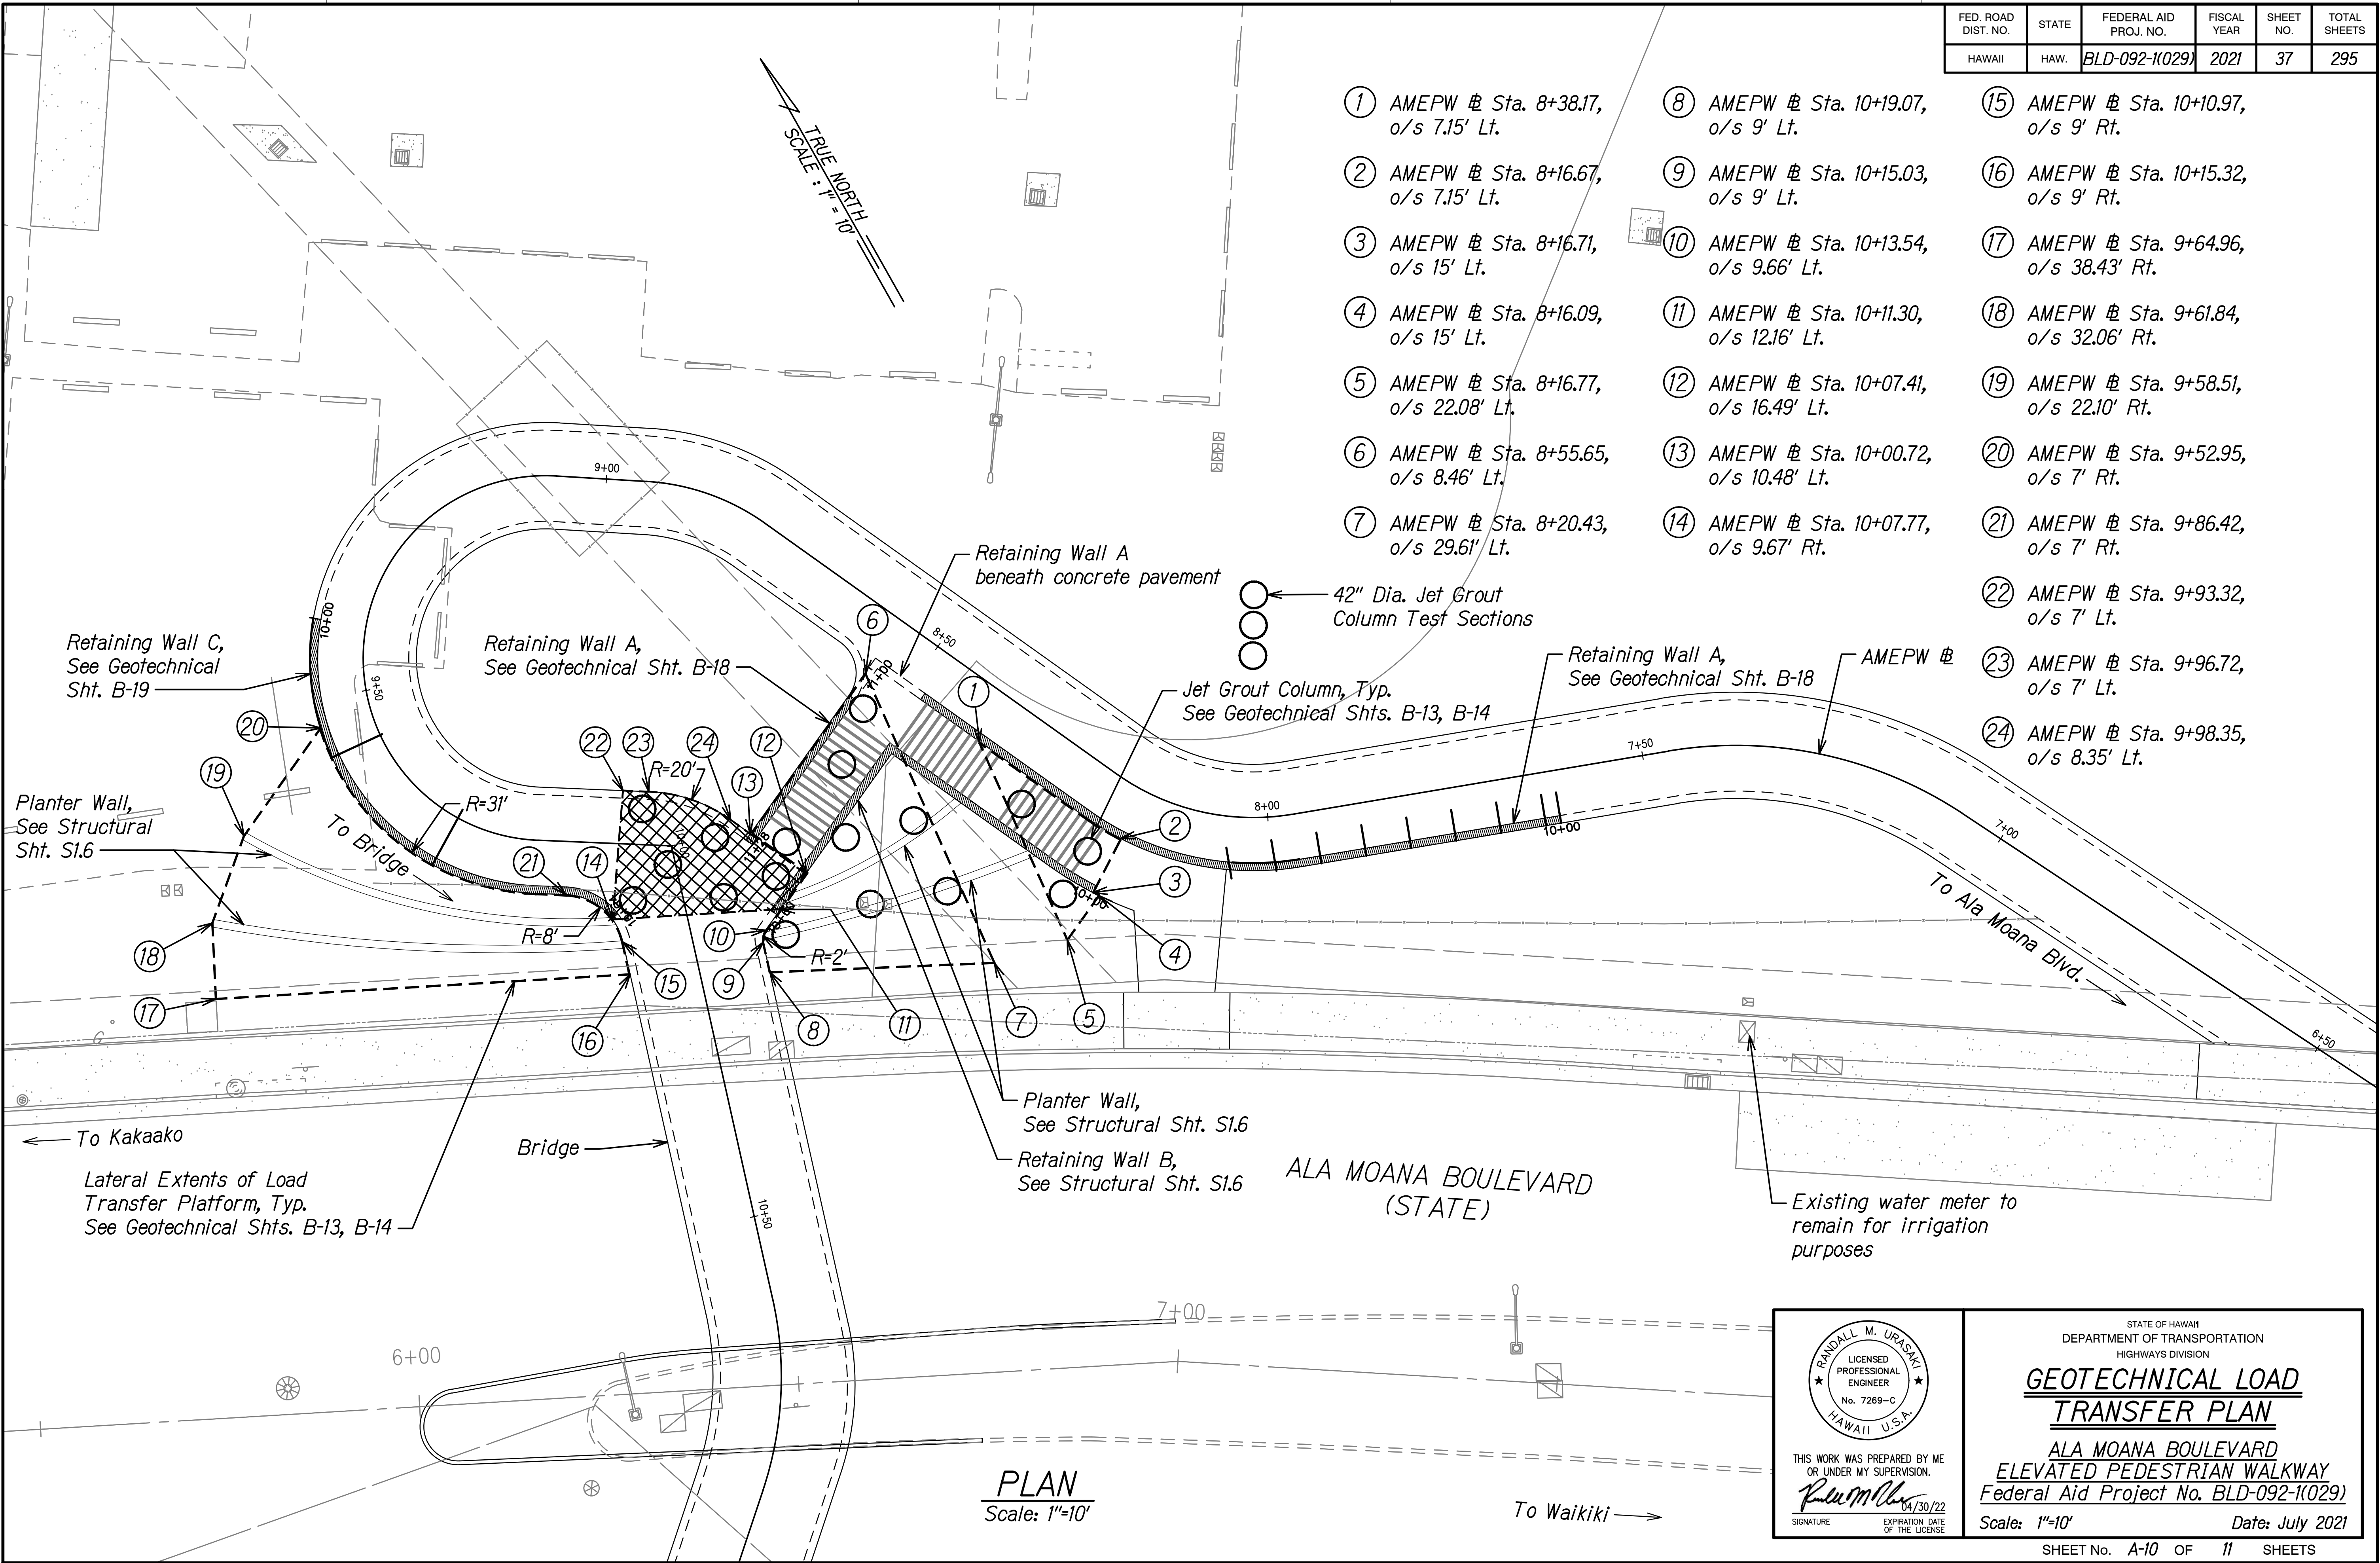

- ① AMEPW # Sta. 8+38.17, o/s 7.15' Lt.
- ② AMEPW # Sta. 8+16.67, o/s 7.15' Lt.
- ③ AMEPW # Sta. 8+16.71, o/s 15' Lt.
- ④ AMEPW # Sta. 8+16.09, o/s 15' Lt.
- ⑤ AMEPW # Sta. 8+16.77, o/s 22.08' Lt.
- ⑥ AMEPW # Sta. 8+55.65, o/s 8.46' Lt.
- ⑦ AMEPW # Sta. 8+20.43, o/s 29.61' Lt.
- ⑧ AMEPW # Sta. 10+19.07, o/s 9' Lt.
- ⑨ AMEPW # Sta. 10+15.03, o/s 9' Lt.
- ⑩ AMEPW # Sta. 10+13.54, o/s 9.66' Lt.
- ⑪ AMEPW # Sta. 10+11.30, o/s 12.16' Lt.
- ⑫ AMEPW # Sta. 10+07.41, o/s 16.49' Lt.
- ⑬ AMEPW # Sta. 10+00.72, o/s 10.48' Lt.
- ⑭ AMEPW # Sta. 10+07.77, o/s 9.67' Lt.
- ⑮ AMEPW # Sta. 10+10.97, o/s 9' Rt.
- ⑯ AMEPW # Sta. 10+15.32, o/s 9' Rt.
- ⑰ AMEPW # Sta. 9+64.96, o/s 38.43' Rt.
- ⑱ AMEPW # Sta. 9+61.84, o/s 32.06' Rt.
- ⑲ AMEPW # Sta. 9+58.51, o/s 22.10' Rt.
- ⑳ AMEPW # Sta. 9+52.95, o/s 7' Rt.
- ㉑ AMEPW # Sta. 9+86.42, o/s 7' Rt.
- ㉒ AMEPW # Sta. 9+93.32, o/s 7' Lt.
- ㉓ AMEPW # Sta. 9+96.72, o/s 7' Lt.
- ㉔ AMEPW # Sta. 9+98.35, o/s 8.35' Lt.

|                   |       |
|-------------------|-------|
| DATE              | _____ |
| SURVEY PLOTTED BY | _____ |
| DESIGNED BY       | _____ |
| NOTED BY          | _____ |
| CHECKED BY        | _____ |
| NO.               | _____ |

THIS WORK WAS PREPARED BY ME OR UNDER MY SUPERVISION.

*Randall M. Urasak*

SIGNATURE

EXPIRATION DATE OF THE LICENSE: 04/30/22

STATE OF HAWAII  
DEPARTMENT OF TRANSPORTATION  
HIGHWAYS DIVISION



**GEOTECHNICAL LOAD TRANSFER PLAN**

ALA MOANA BOULEVARD  
ELEVATED PEDESTRIAN WALKWAY  
Federal Aid Project No. BLD-092-1(029)

Scale: 1"=10'      Date: July 2021



| FED. ROAD DIST. NO. | STATE | FEDERAL AID PROJ. NO. | FISCAL YEAR | SHEET NO. | TOTAL SHEETS |
|---------------------|-------|-----------------------|-------------|-----------|--------------|
| HAWAII              | HAW.  | BLD-092-1(029)        | 2021        | 38        | 295          |

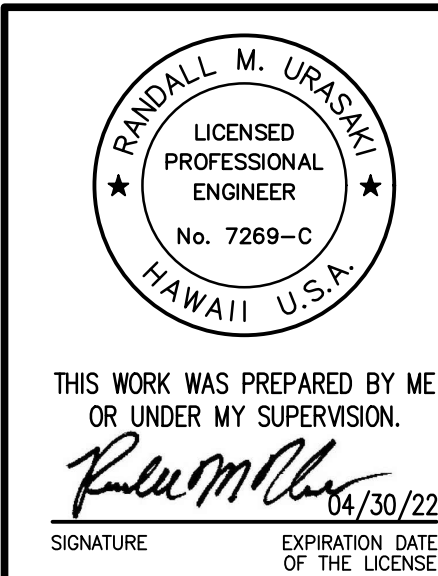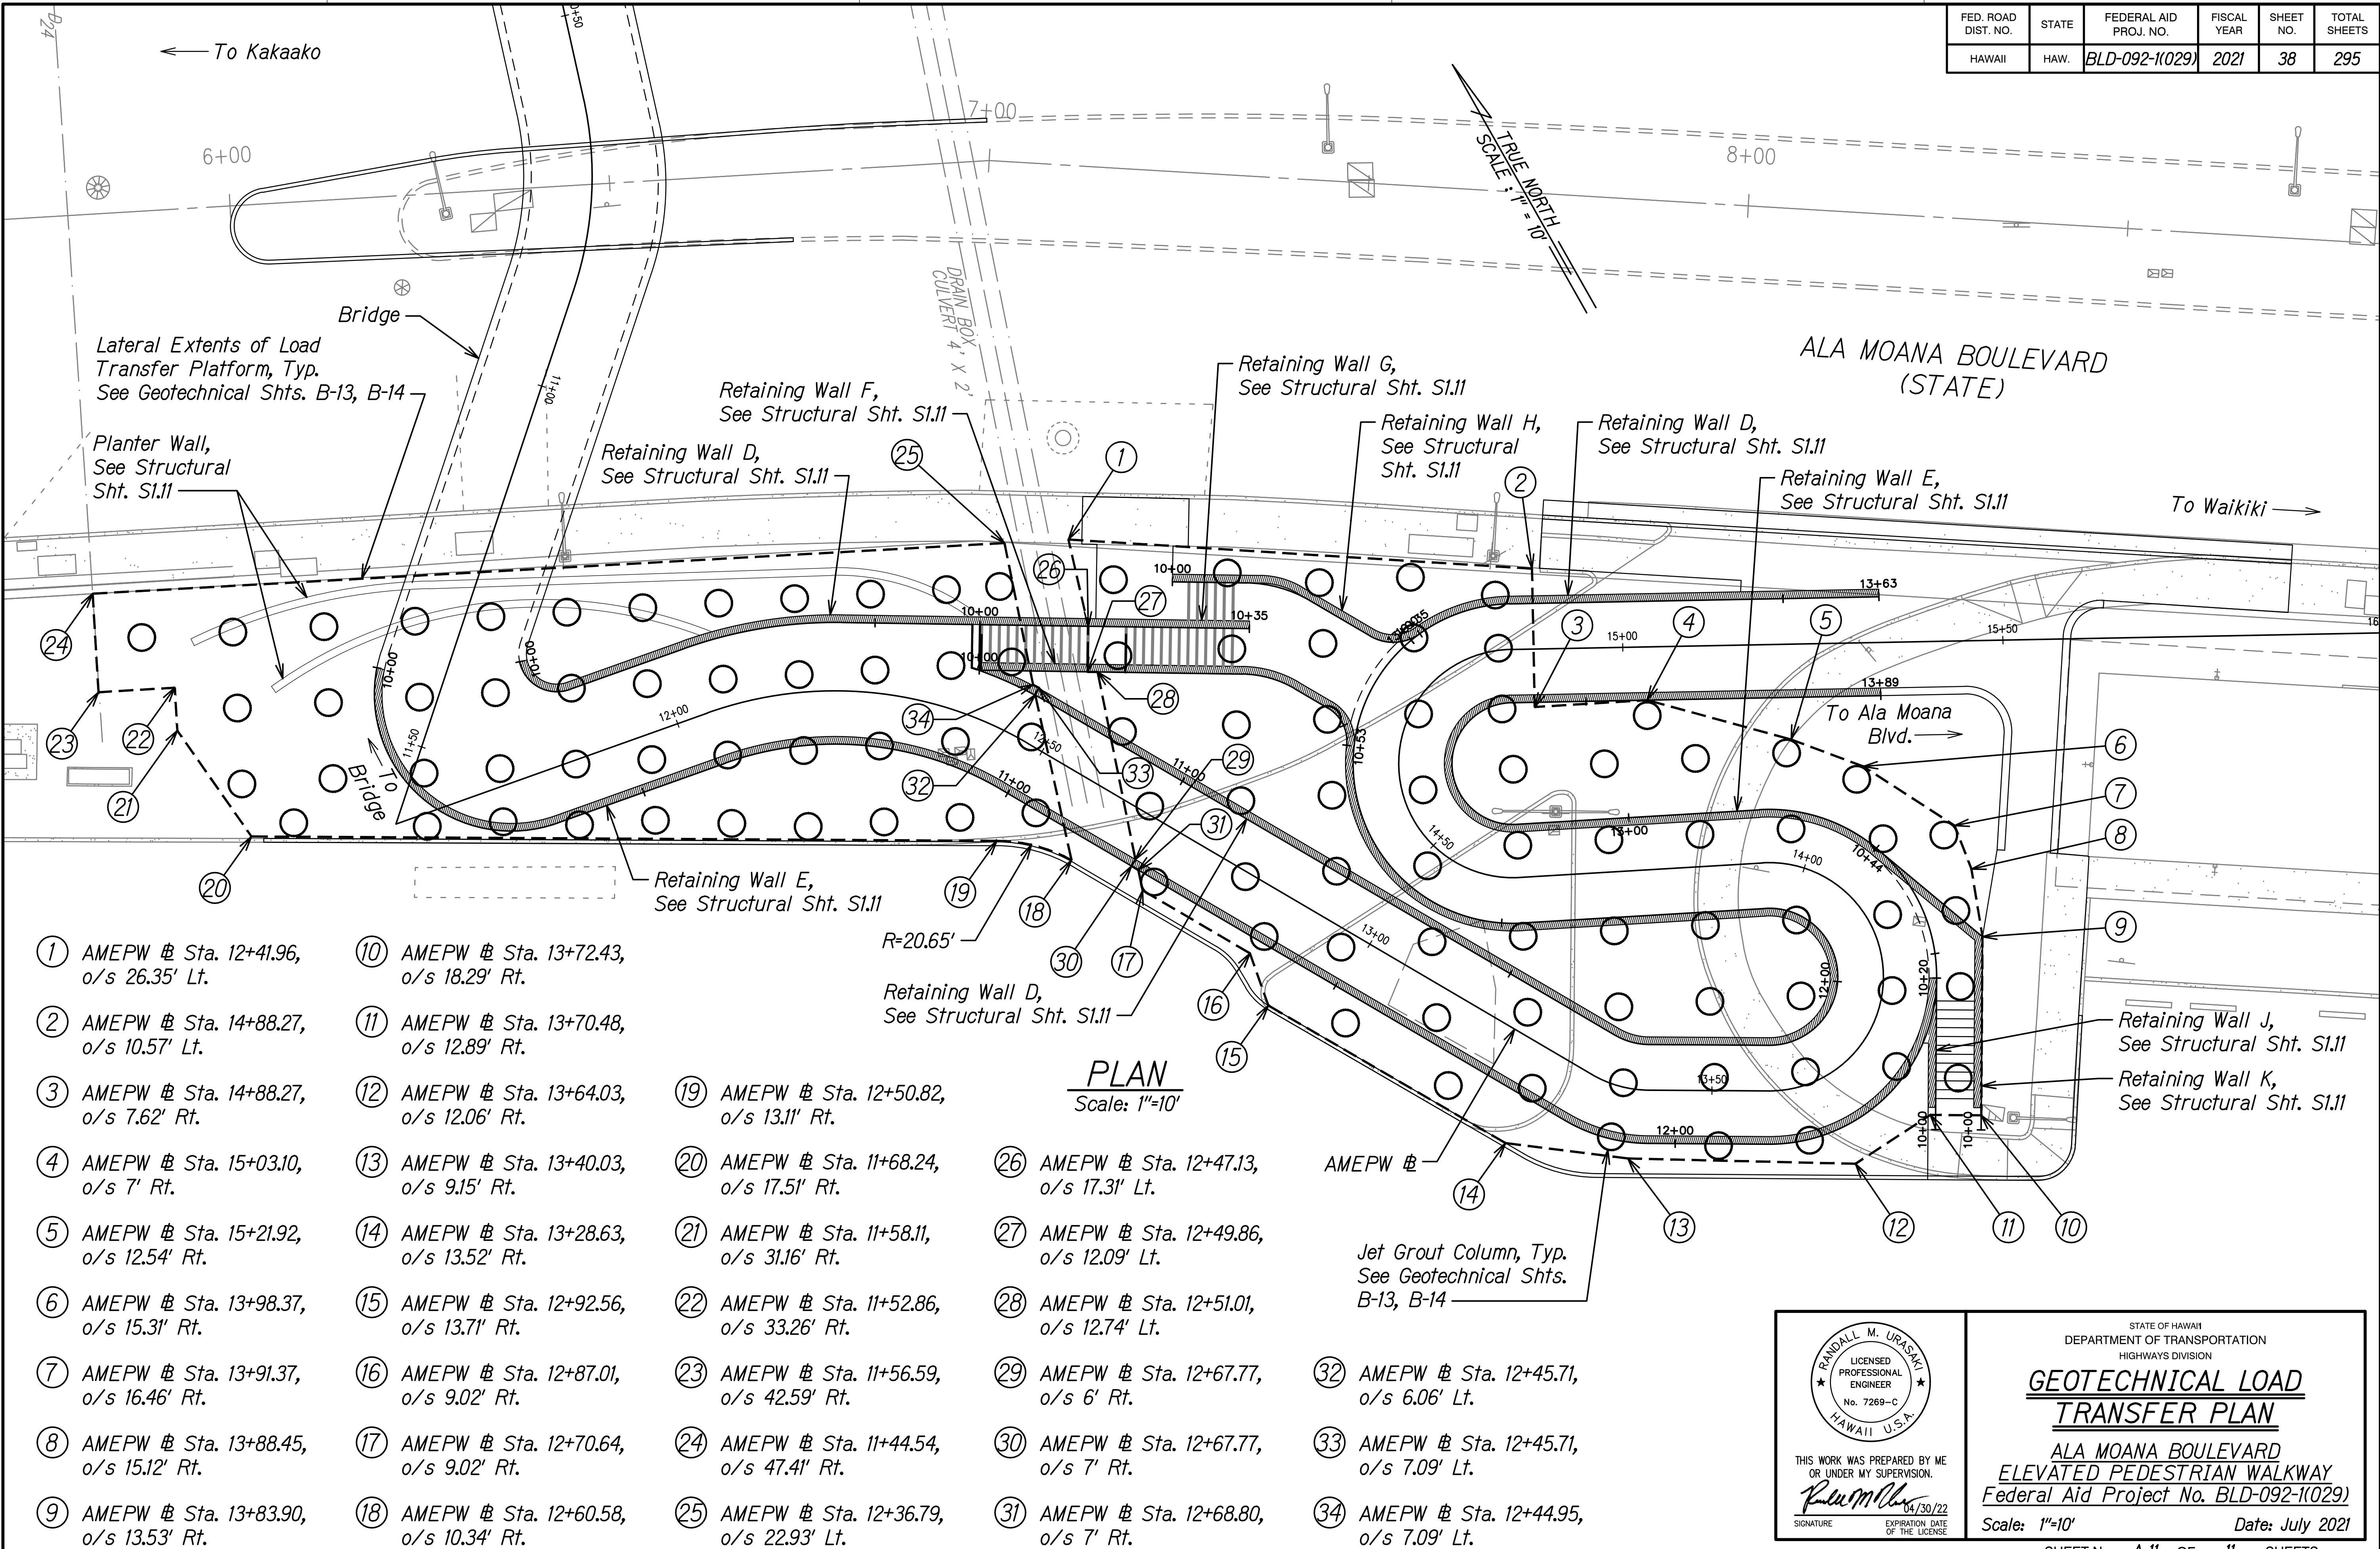

STATE OF HAWAII  
 DEPARTMENT OF TRANSPORTATION  
 HIGHWAYS DIVISION

**GEOTECHNICAL LOAD TRANSFER PLAN**

**ALA MOANA BOULEVARD  
 ELEVATED PEDESTRIAN WALKWAY**  
 Federal Aid Project No. BLD-092-1(029)

Scale: 1"=10' Date: July 2021