


FED. ROAD DIST. NO.	STATE	FEDERAL AID PROJ. NO.	FISCAL YEAR	SHEET NO.	TOTAL SHEETS
HAWAII	HAW.	BLD-092-1(029)	2021	49	295

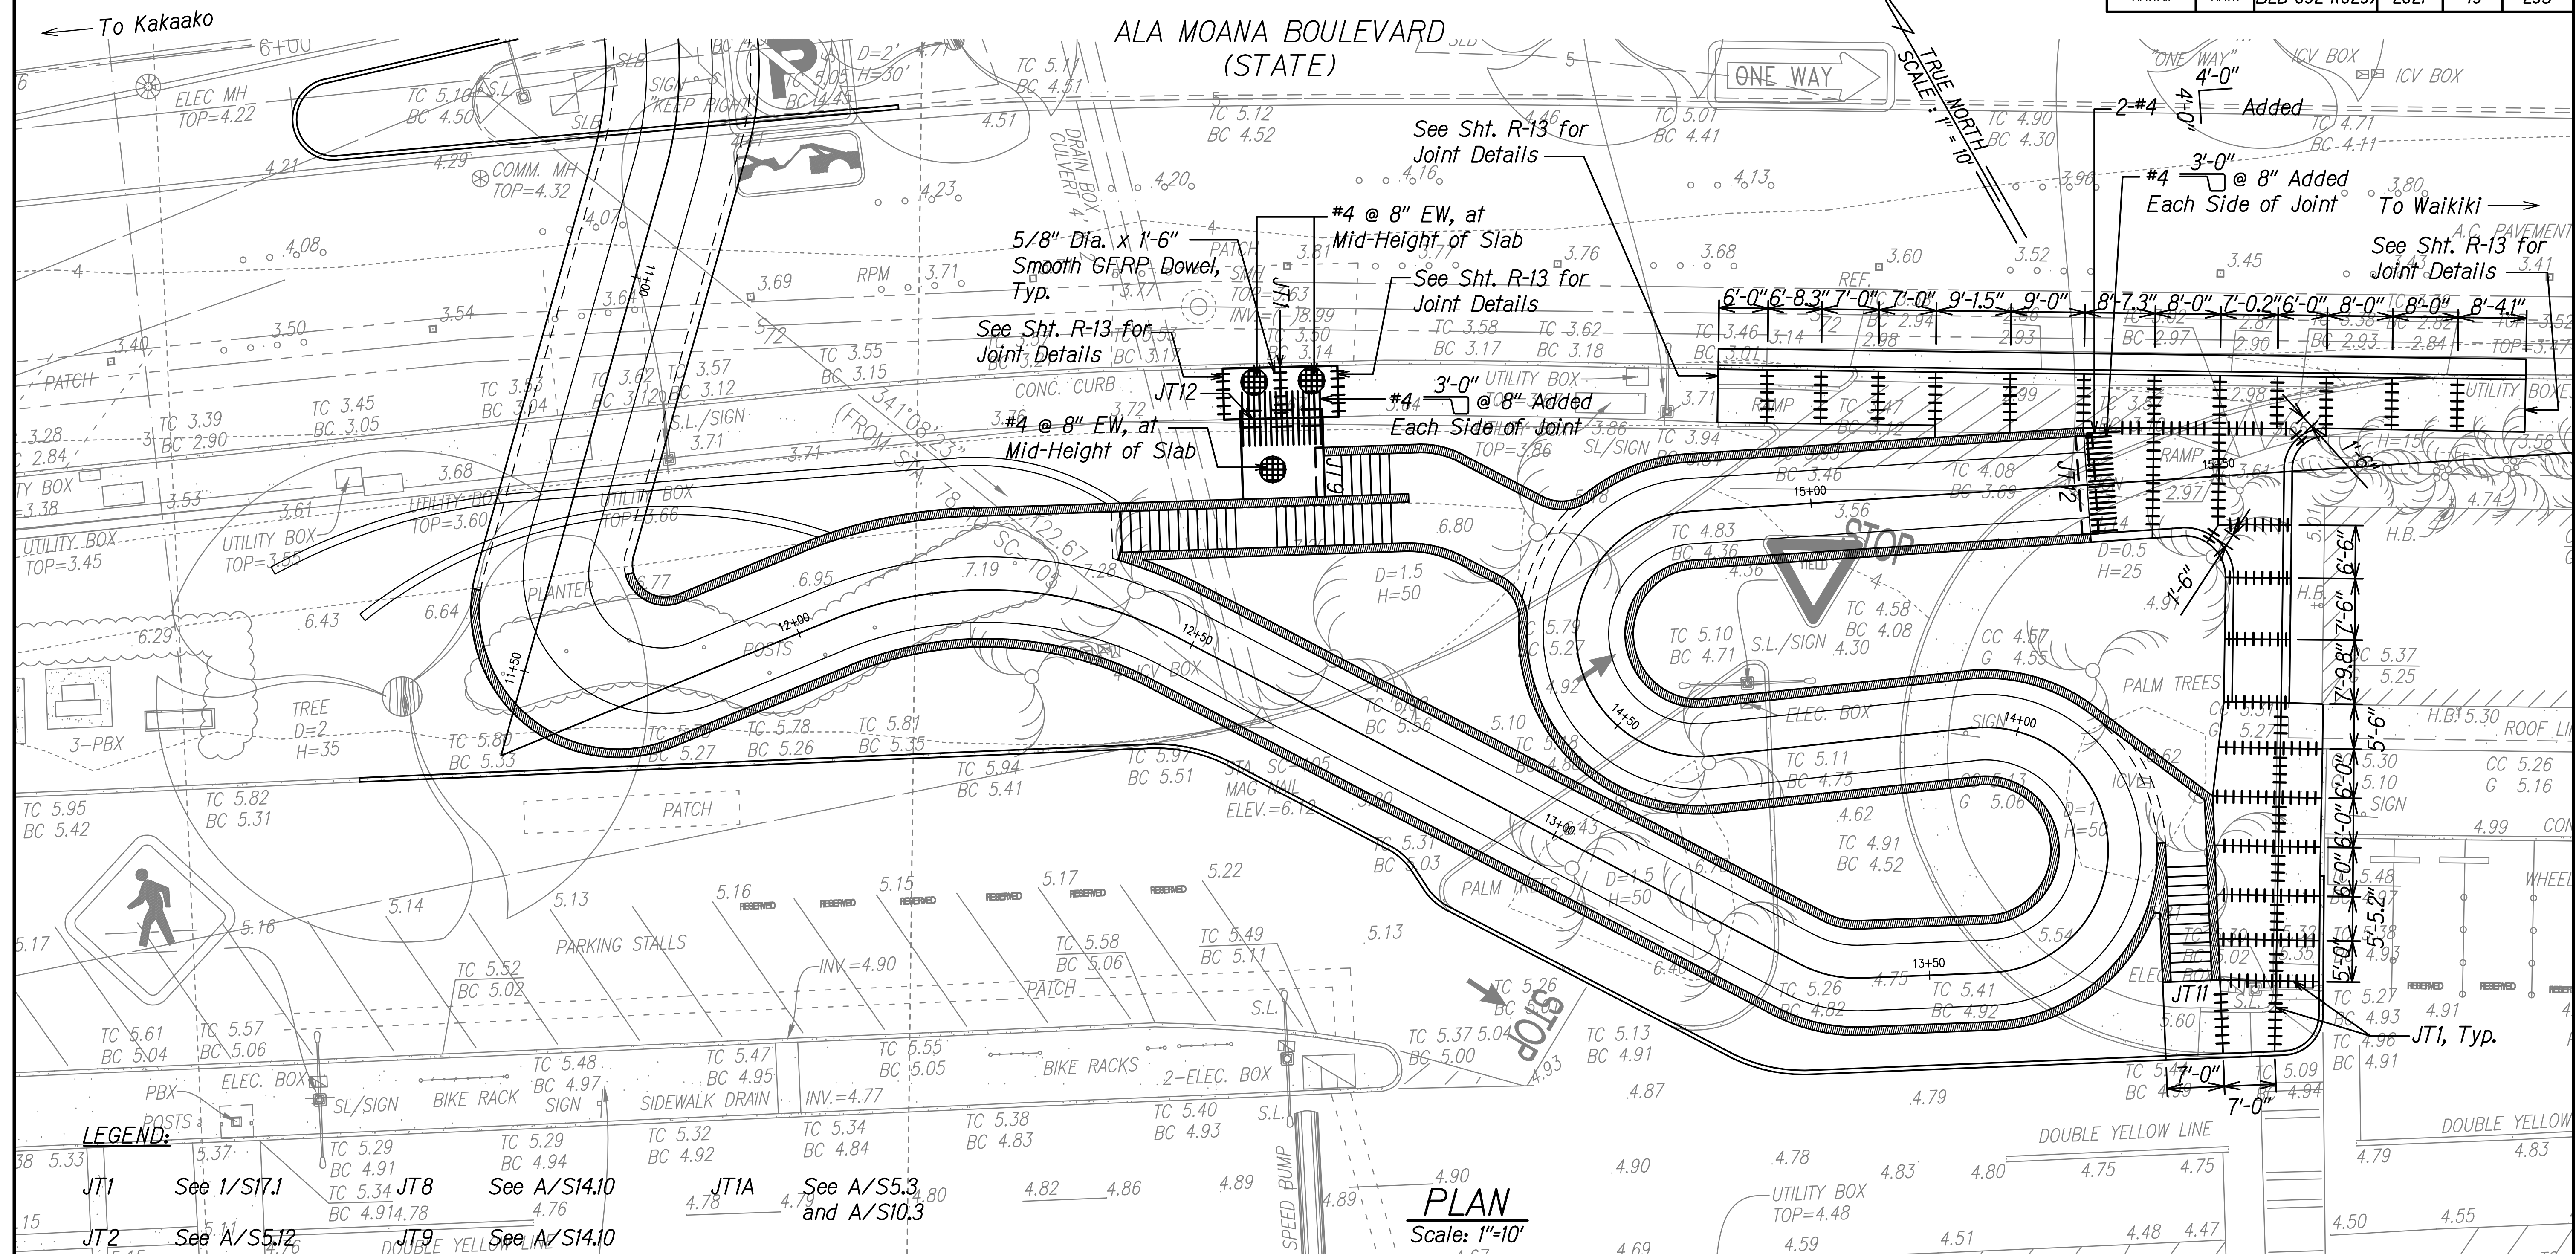

PLAN
Scale: 1"=10'

LEGEND:

JT1	See 1/S17.1	JT8	See A/S14.10	JT1A	See A/S5.3 and A/S10.3	JT2A	See A/S10.4
JT2	See A/S5.12 and A/S10.3	JT9	See A/S14.10	JT2A	See A/S10.4	JT3A	See B/S10.4
JT3	See B/S10.4	JT10	See A/S14.11	JT3A	See B/S10.4	JT4A	See A/S14.13
JT4	See A/S13.4	JT11	See A/S14.11	JT4A	See A/S14.13	JT5A	See A/S14.12
JT5	See A/S14.8	JT12	5/S17.1	JT5A	See A/S14.12	JT6A	See A/S14.13
JT6	See A/S14.8 and A/S14.9	JT13	6/S17.1	JT6A	See A/S14.13	JT7A	See A/S14.12
JT7	See A/S14.9			JT7A	See A/S14.12	JT8A	See A/S14.12

DATE	
SURVEY PLOTTED BY	
ORIGINAL PLAN	
DESIGNED BY	
TRACED BY	
NOTE BOOK	
QUANTITIES BY	
CHECKED BY	
No.	

THIS WORK WAS PREPARED BY ME OR UNDER MY SUPERVISION.
R. M. Urasaka
SIGNATURE 04/30/22
EXPIRATION DATE OF THE LICENSE


STATE OF HAWAII
DEPARTMENT OF TRANSPORTATION
HIGHWAYS DIVISION

ROADWAY CONSTRUCTION JOINTS


**ALA MOANA BOULEVARD
ELEVATED PEDESTRIAN WALKWAY
Federal Aid Project No. BLD-092-1(029)**

Scale: 1"=10' Date: July 2021


FED. ROAD DIST. NO.	STATE	FEDERAL AID PROJ. NO.	FISCAL YEAR	SHEET NO.	TOTAL SHEETS
HAWAII	HAW.	BLD-092-1(029)	2021	51	295

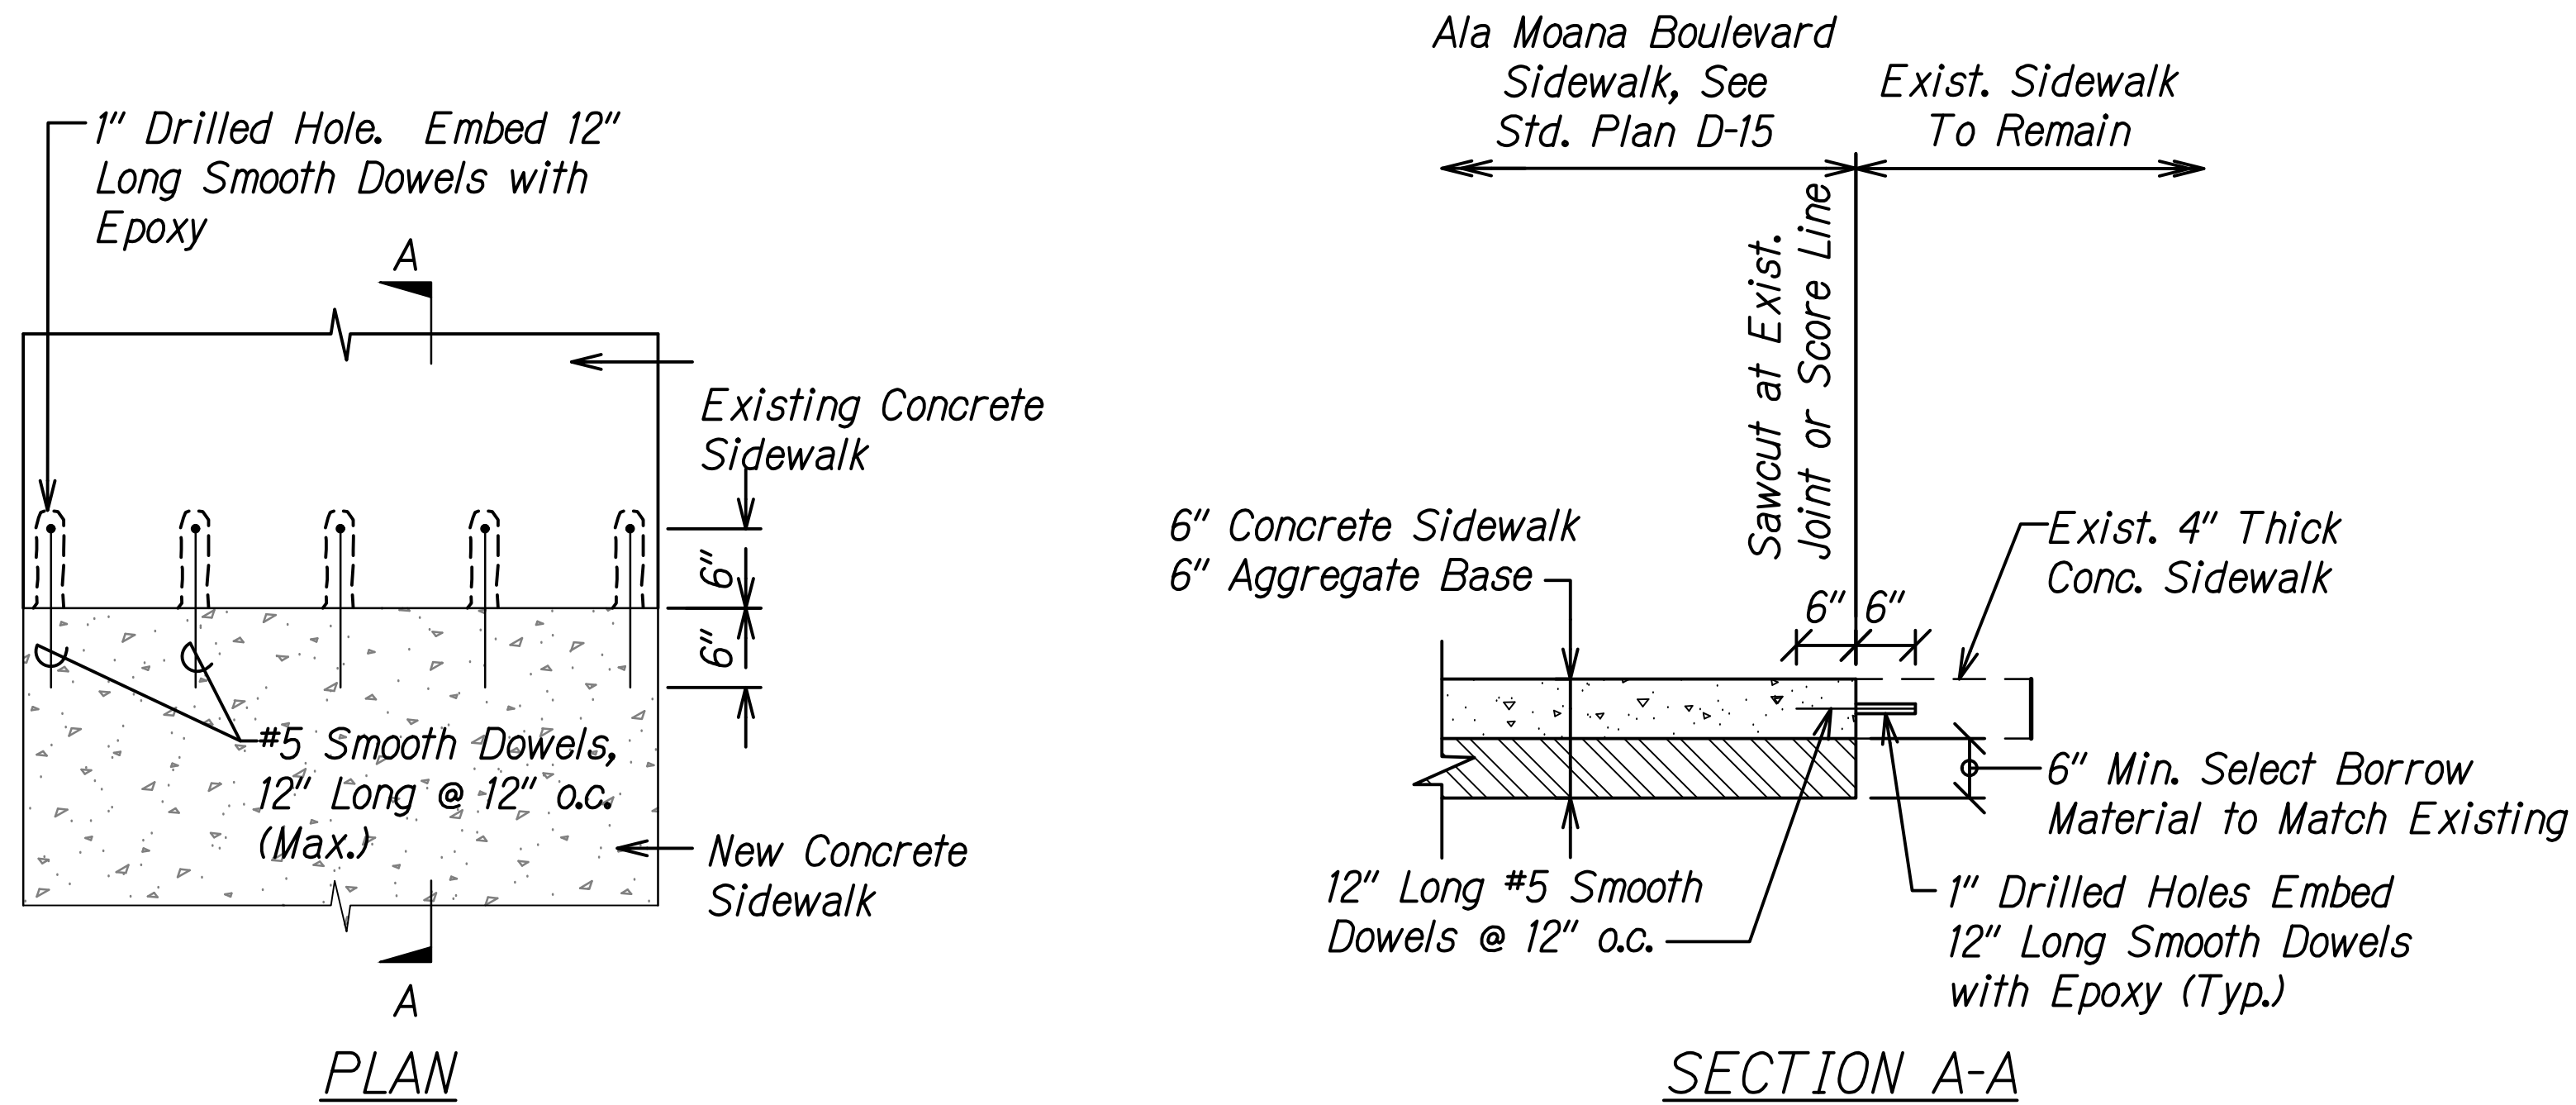

ALA MOANA BOULEVARD SIDEWALK CONNECTION DETAIL
SCALE: 3/4" = 1'-0"

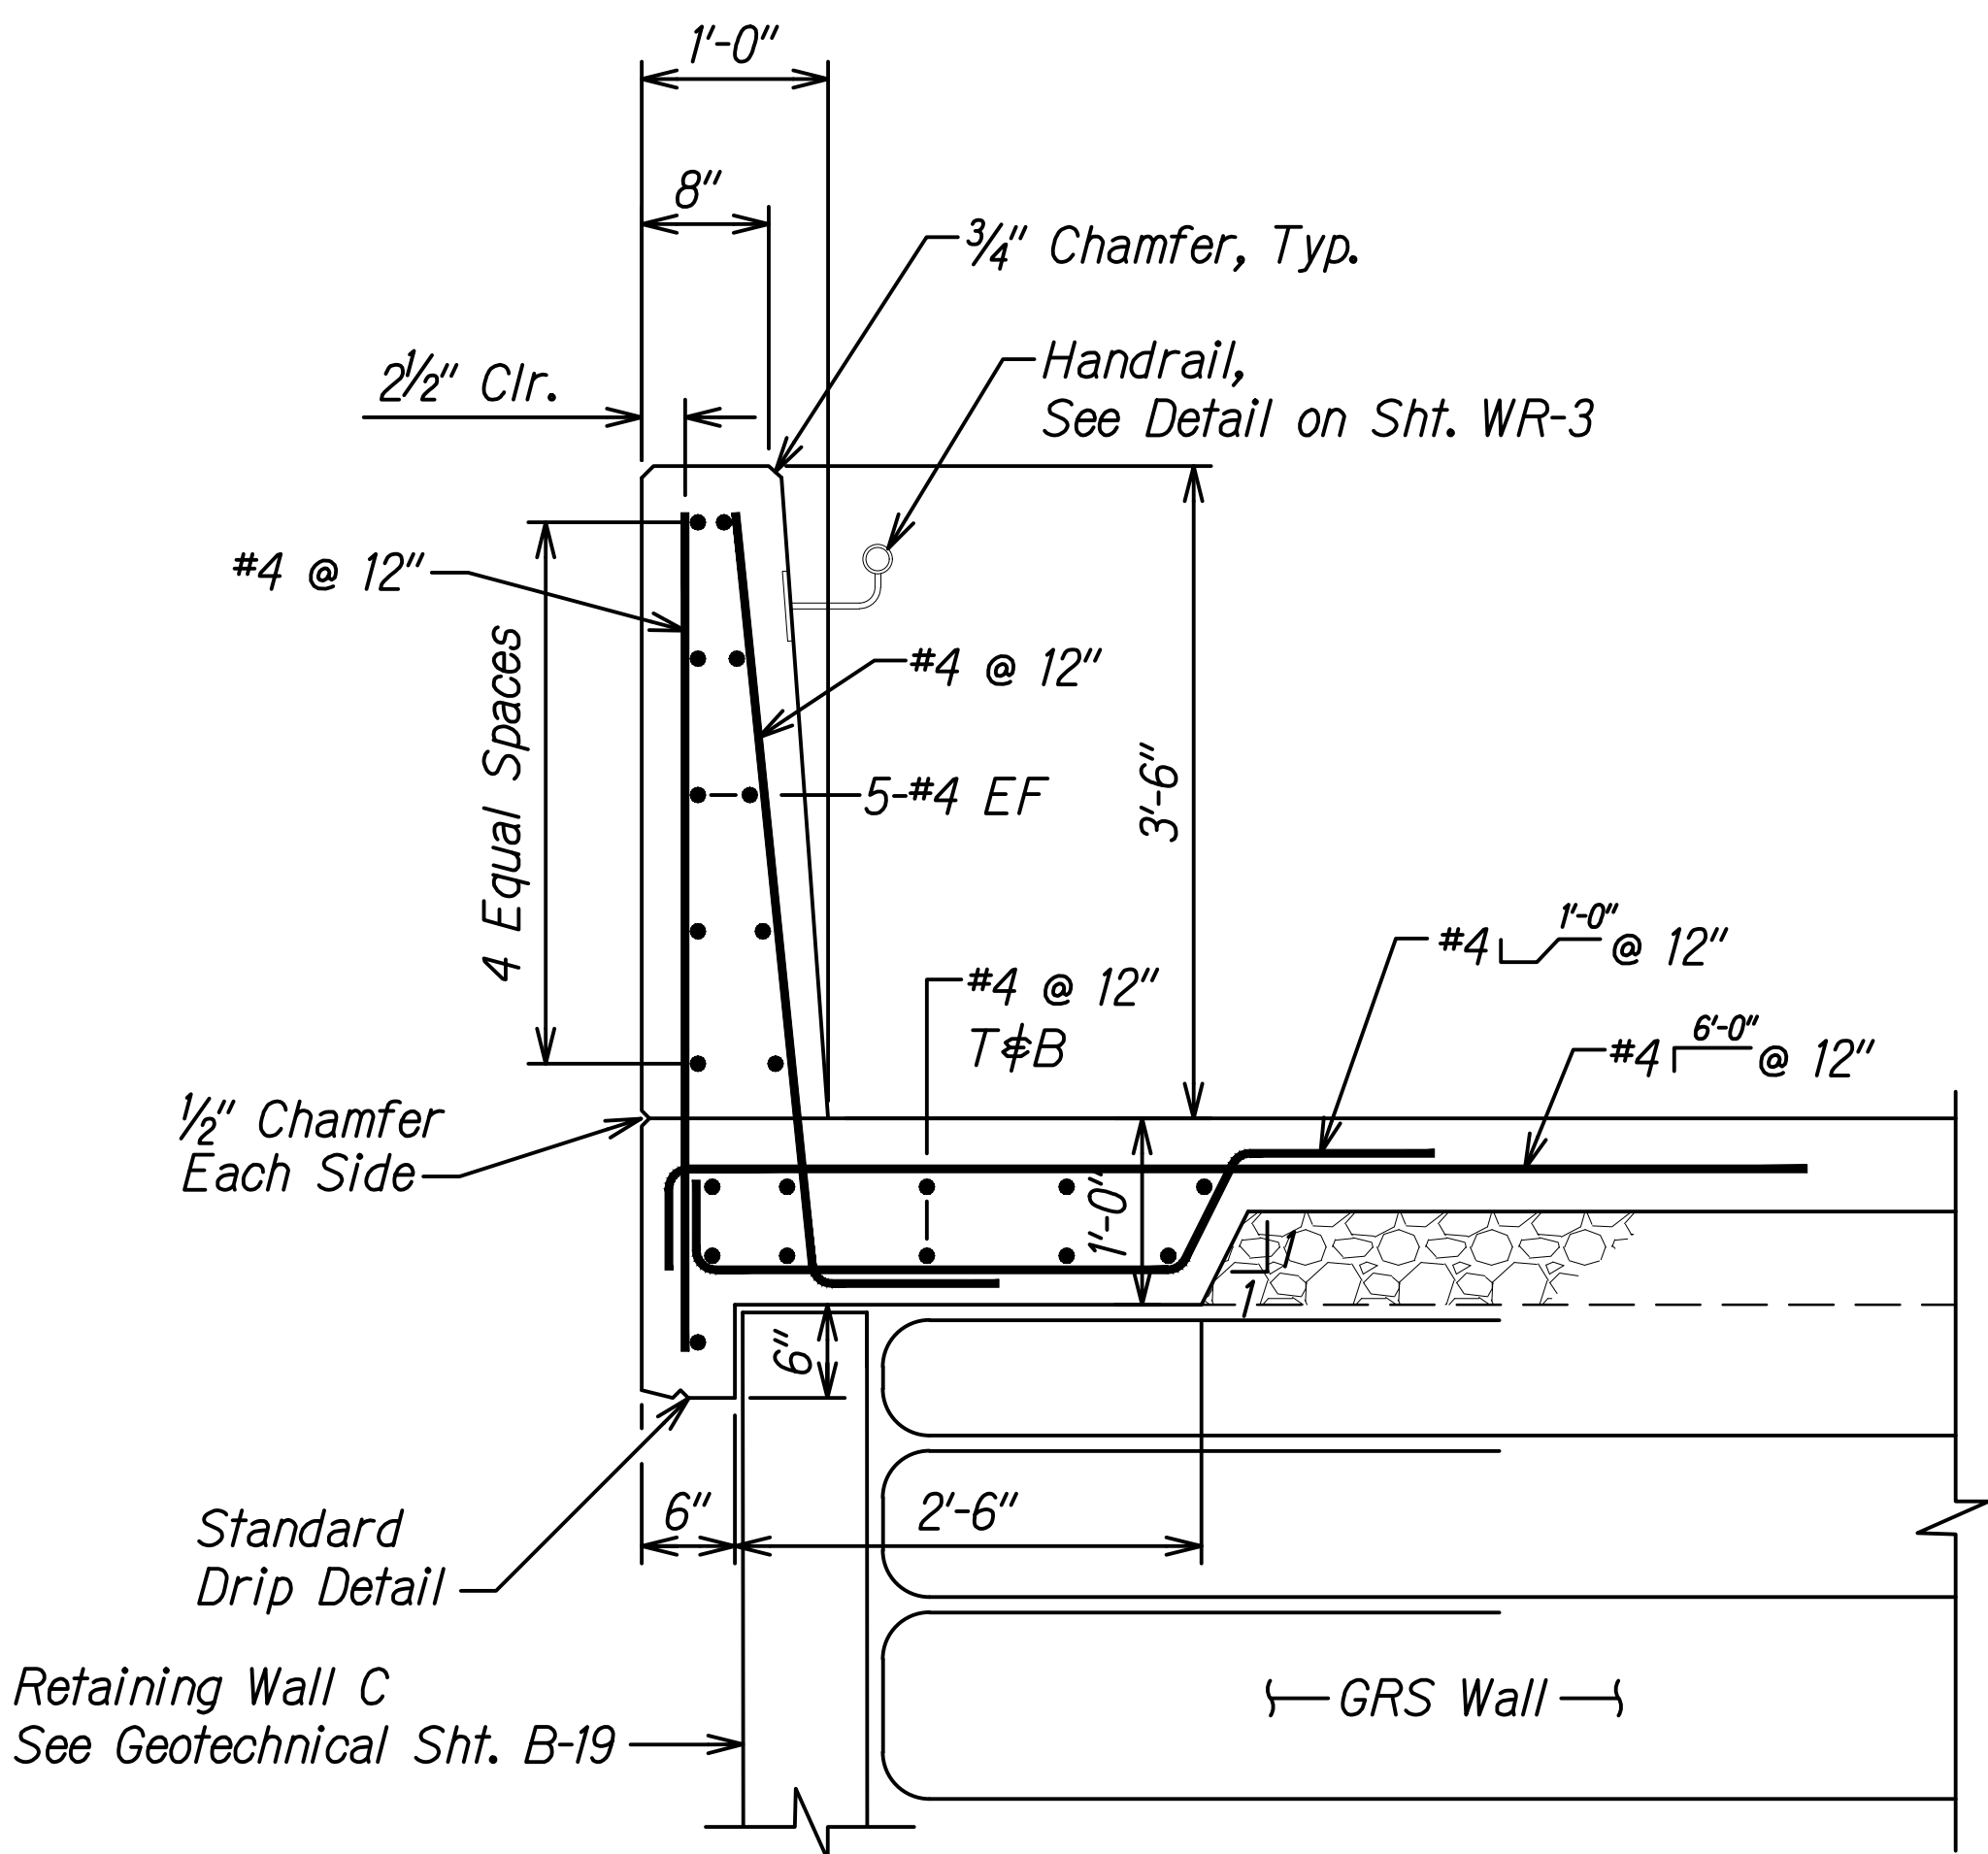


RETAINING WALL C CONCRETE RAILING DETAIL
Not to Scale

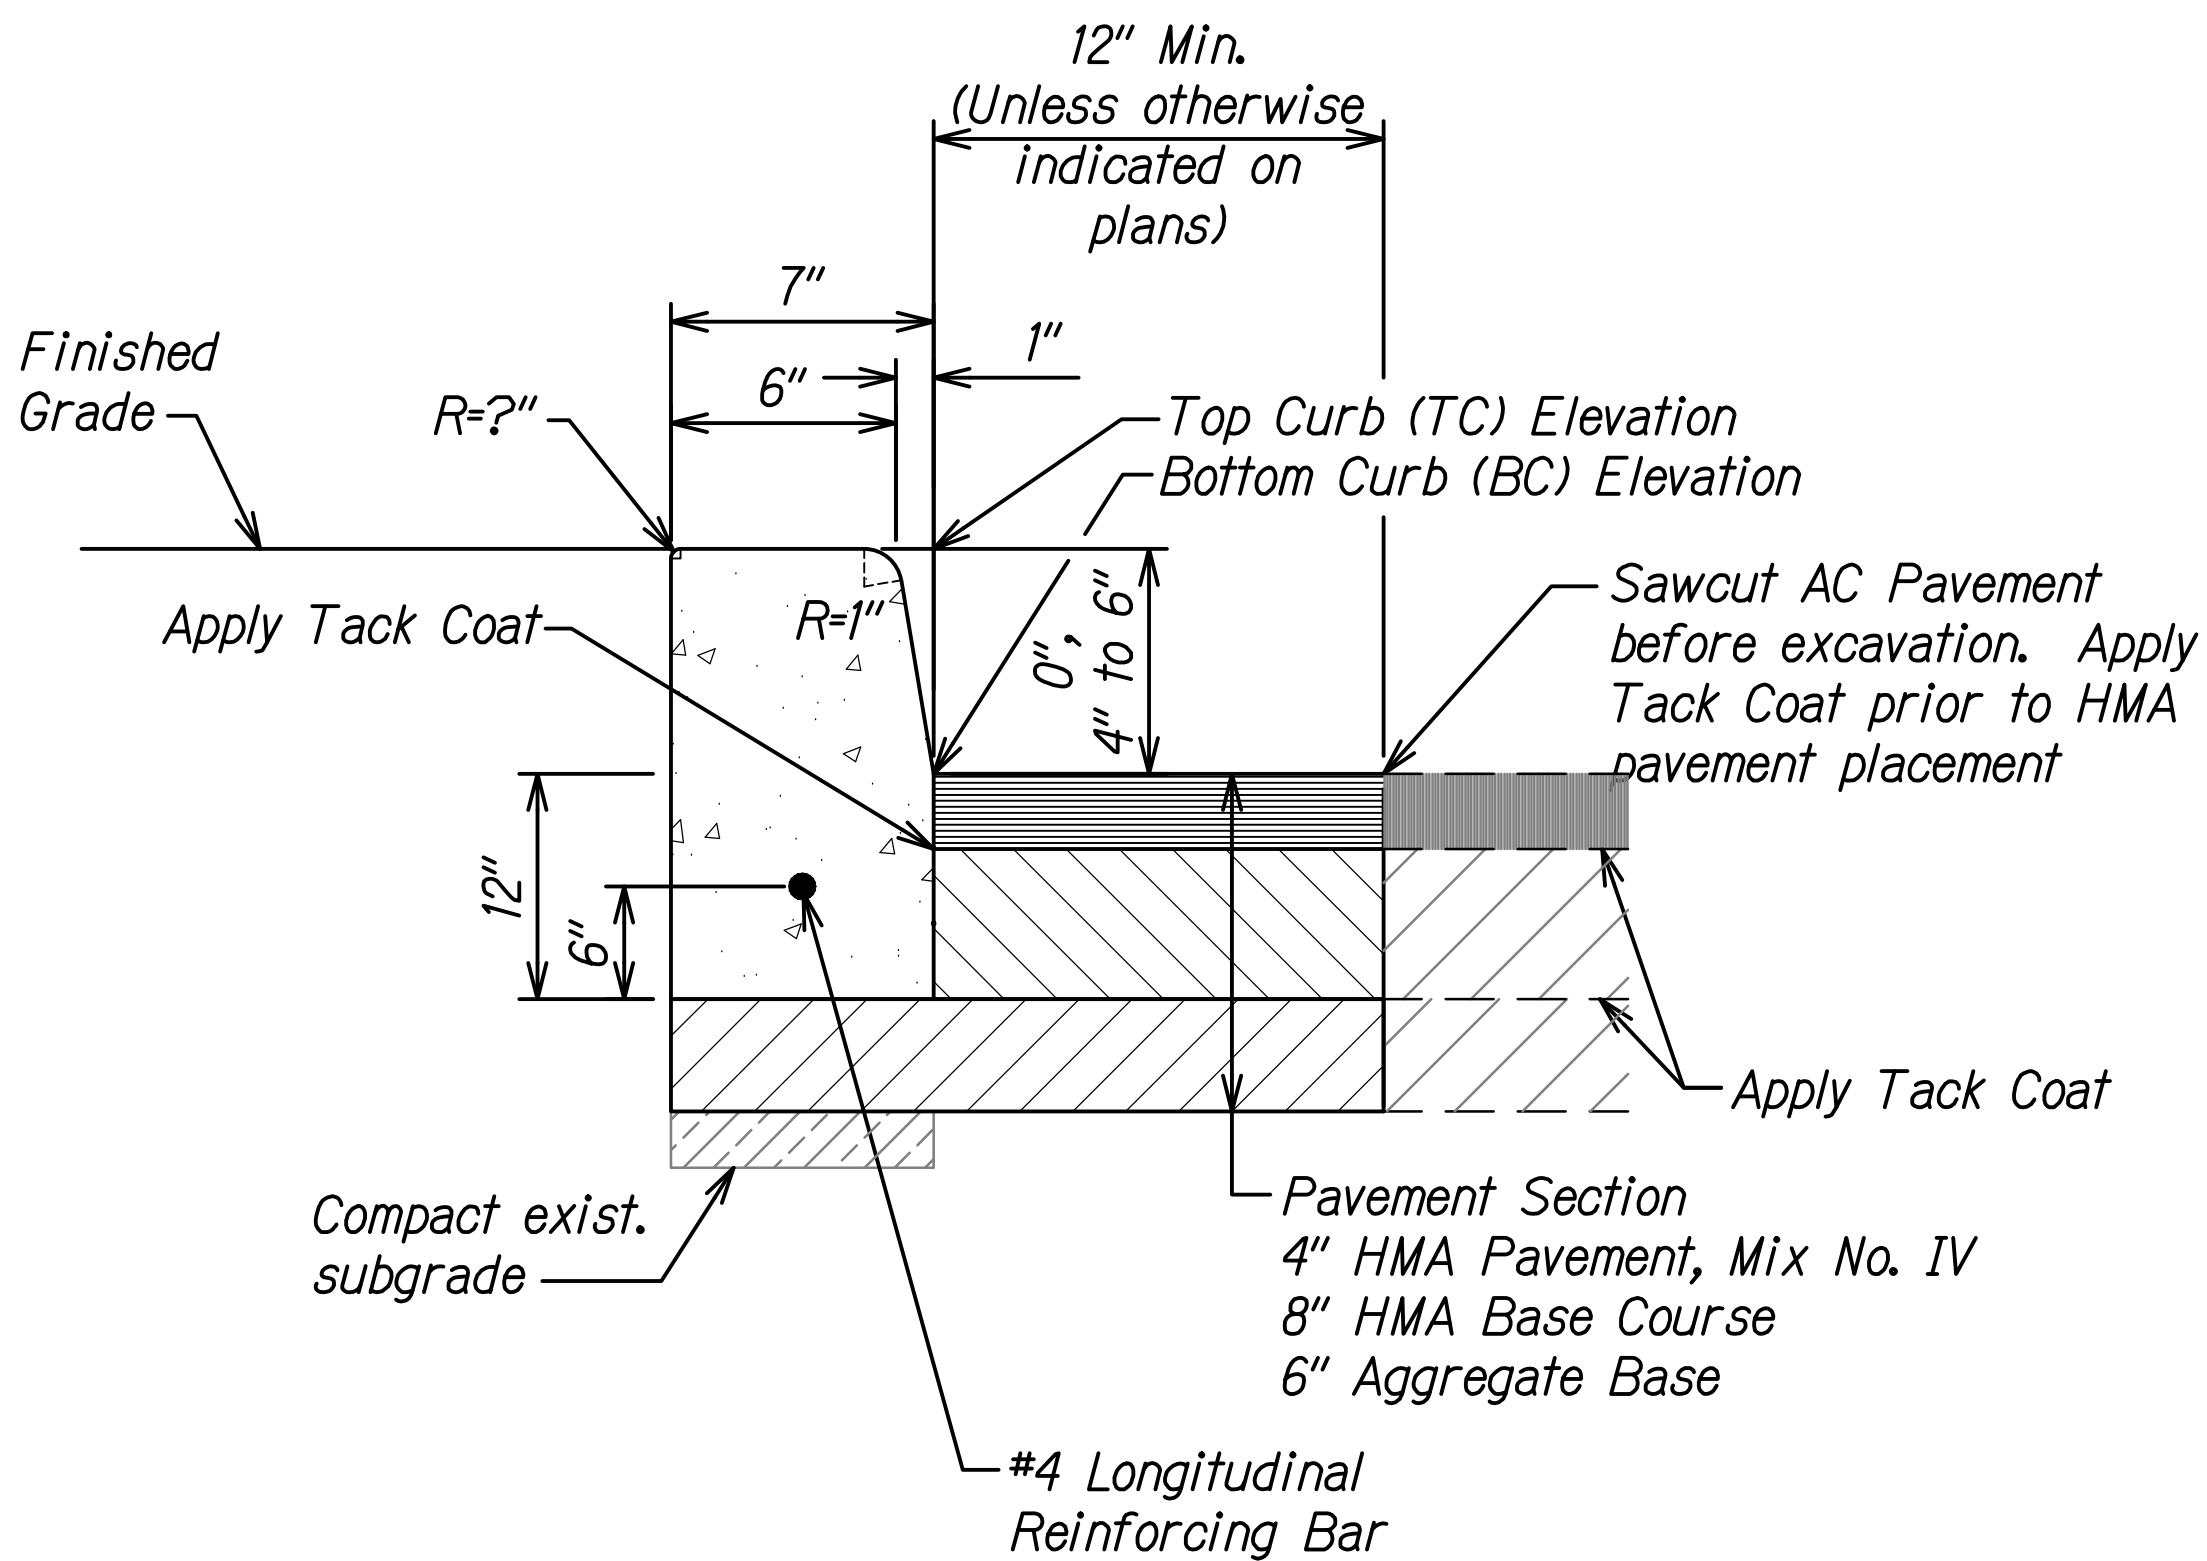

CURB, TYPE 2D MODIFIED
NOT TO SCALE

NOTES:

- Details similar to Curb, Type 2D, See Std. Plan D-05.
- Payment for HMA Pavement, Mix No. IV; HMA Base Course, Tack Coat and Aggregate Base for Curb, Type 2DG Modified shall be included as part of pay item 638.3000 Curb and Gutter, Type 2DG Modified.

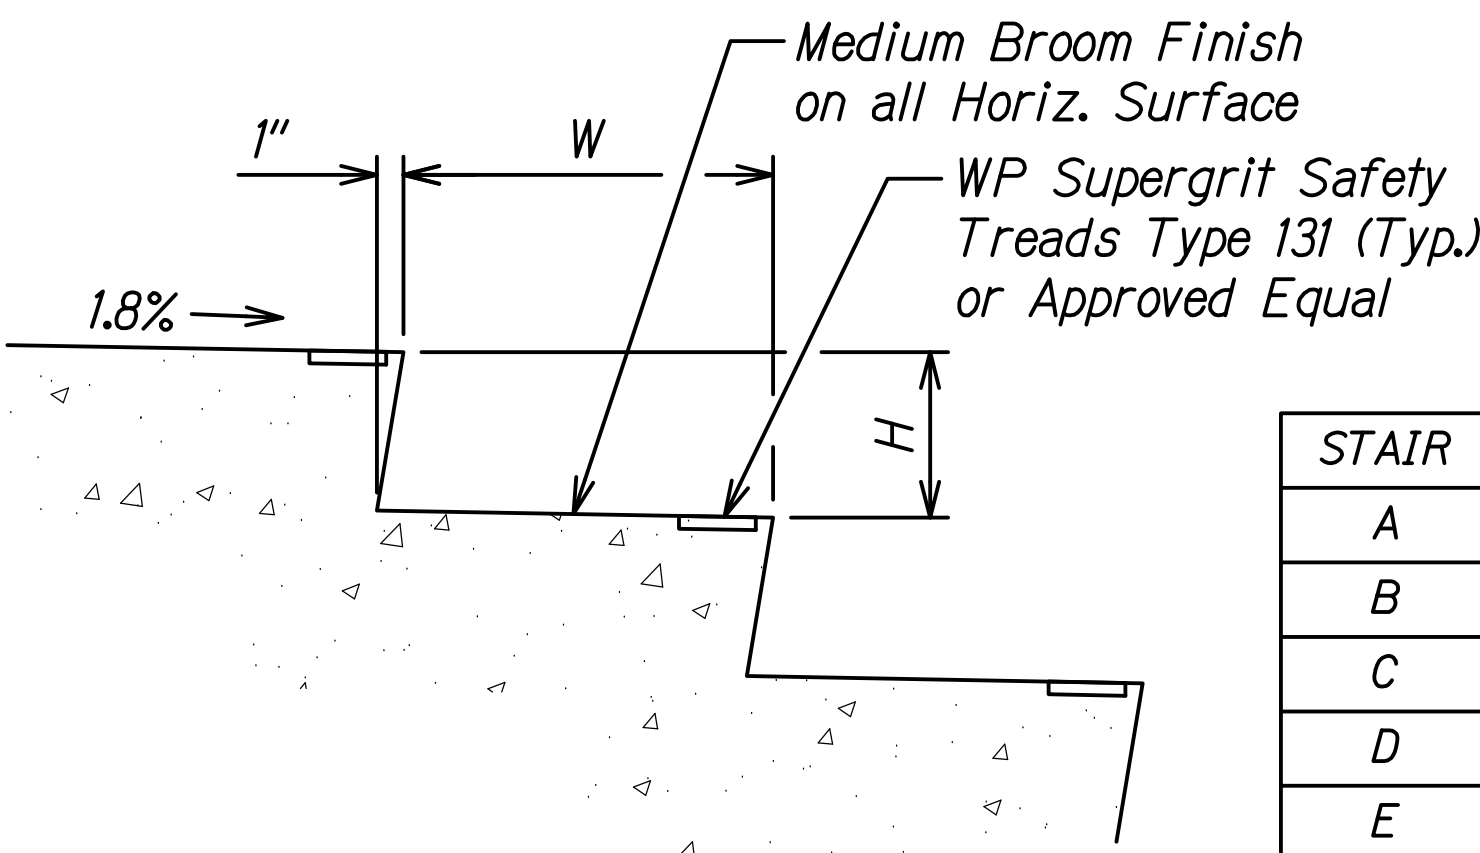

STAIR TREAD DETAIL
Not to Scale

STAIR	W	H
A	1'-2"	6"
B	1'-2"	6"
C	1'-2"	6"
D	1'-2"	7"
E	1'-2" min.	6"
F	1'-2"	6"

STATE OF HAWAII
DEPARTMENT OF TRANSPORTATION
HIGHWAYS DIVISION

ROADWAY CONSTRUCTION DETAILS

ALA MOANA BOULEVARD
ELEVATED PEDESTRIAN WALKWAY
Federal Aid Project No. BLD-092-1(029)

Scale: As Shown Date: July 2021

SHEET No. R-13 OF 14 SHEETS

RANDALL M. URASAKI
LICENSED PROFESSIONAL ENGINEER
No. 7269-C
HAWAII U.S.A.

THIS WORK WAS PREPARED BY ME
OR UNDER MY SUPERVISION.

Signature: *R. M. Urasaki* Date: 04/30/22

EXPIRATION DATE OF THE LICENSE

SURVEY PLOTTED BY	DATE
DRAWN BY	
DESIGNED BY	
QUANTITIES BY	
CHECKED BY	
IN CHARGE	

