
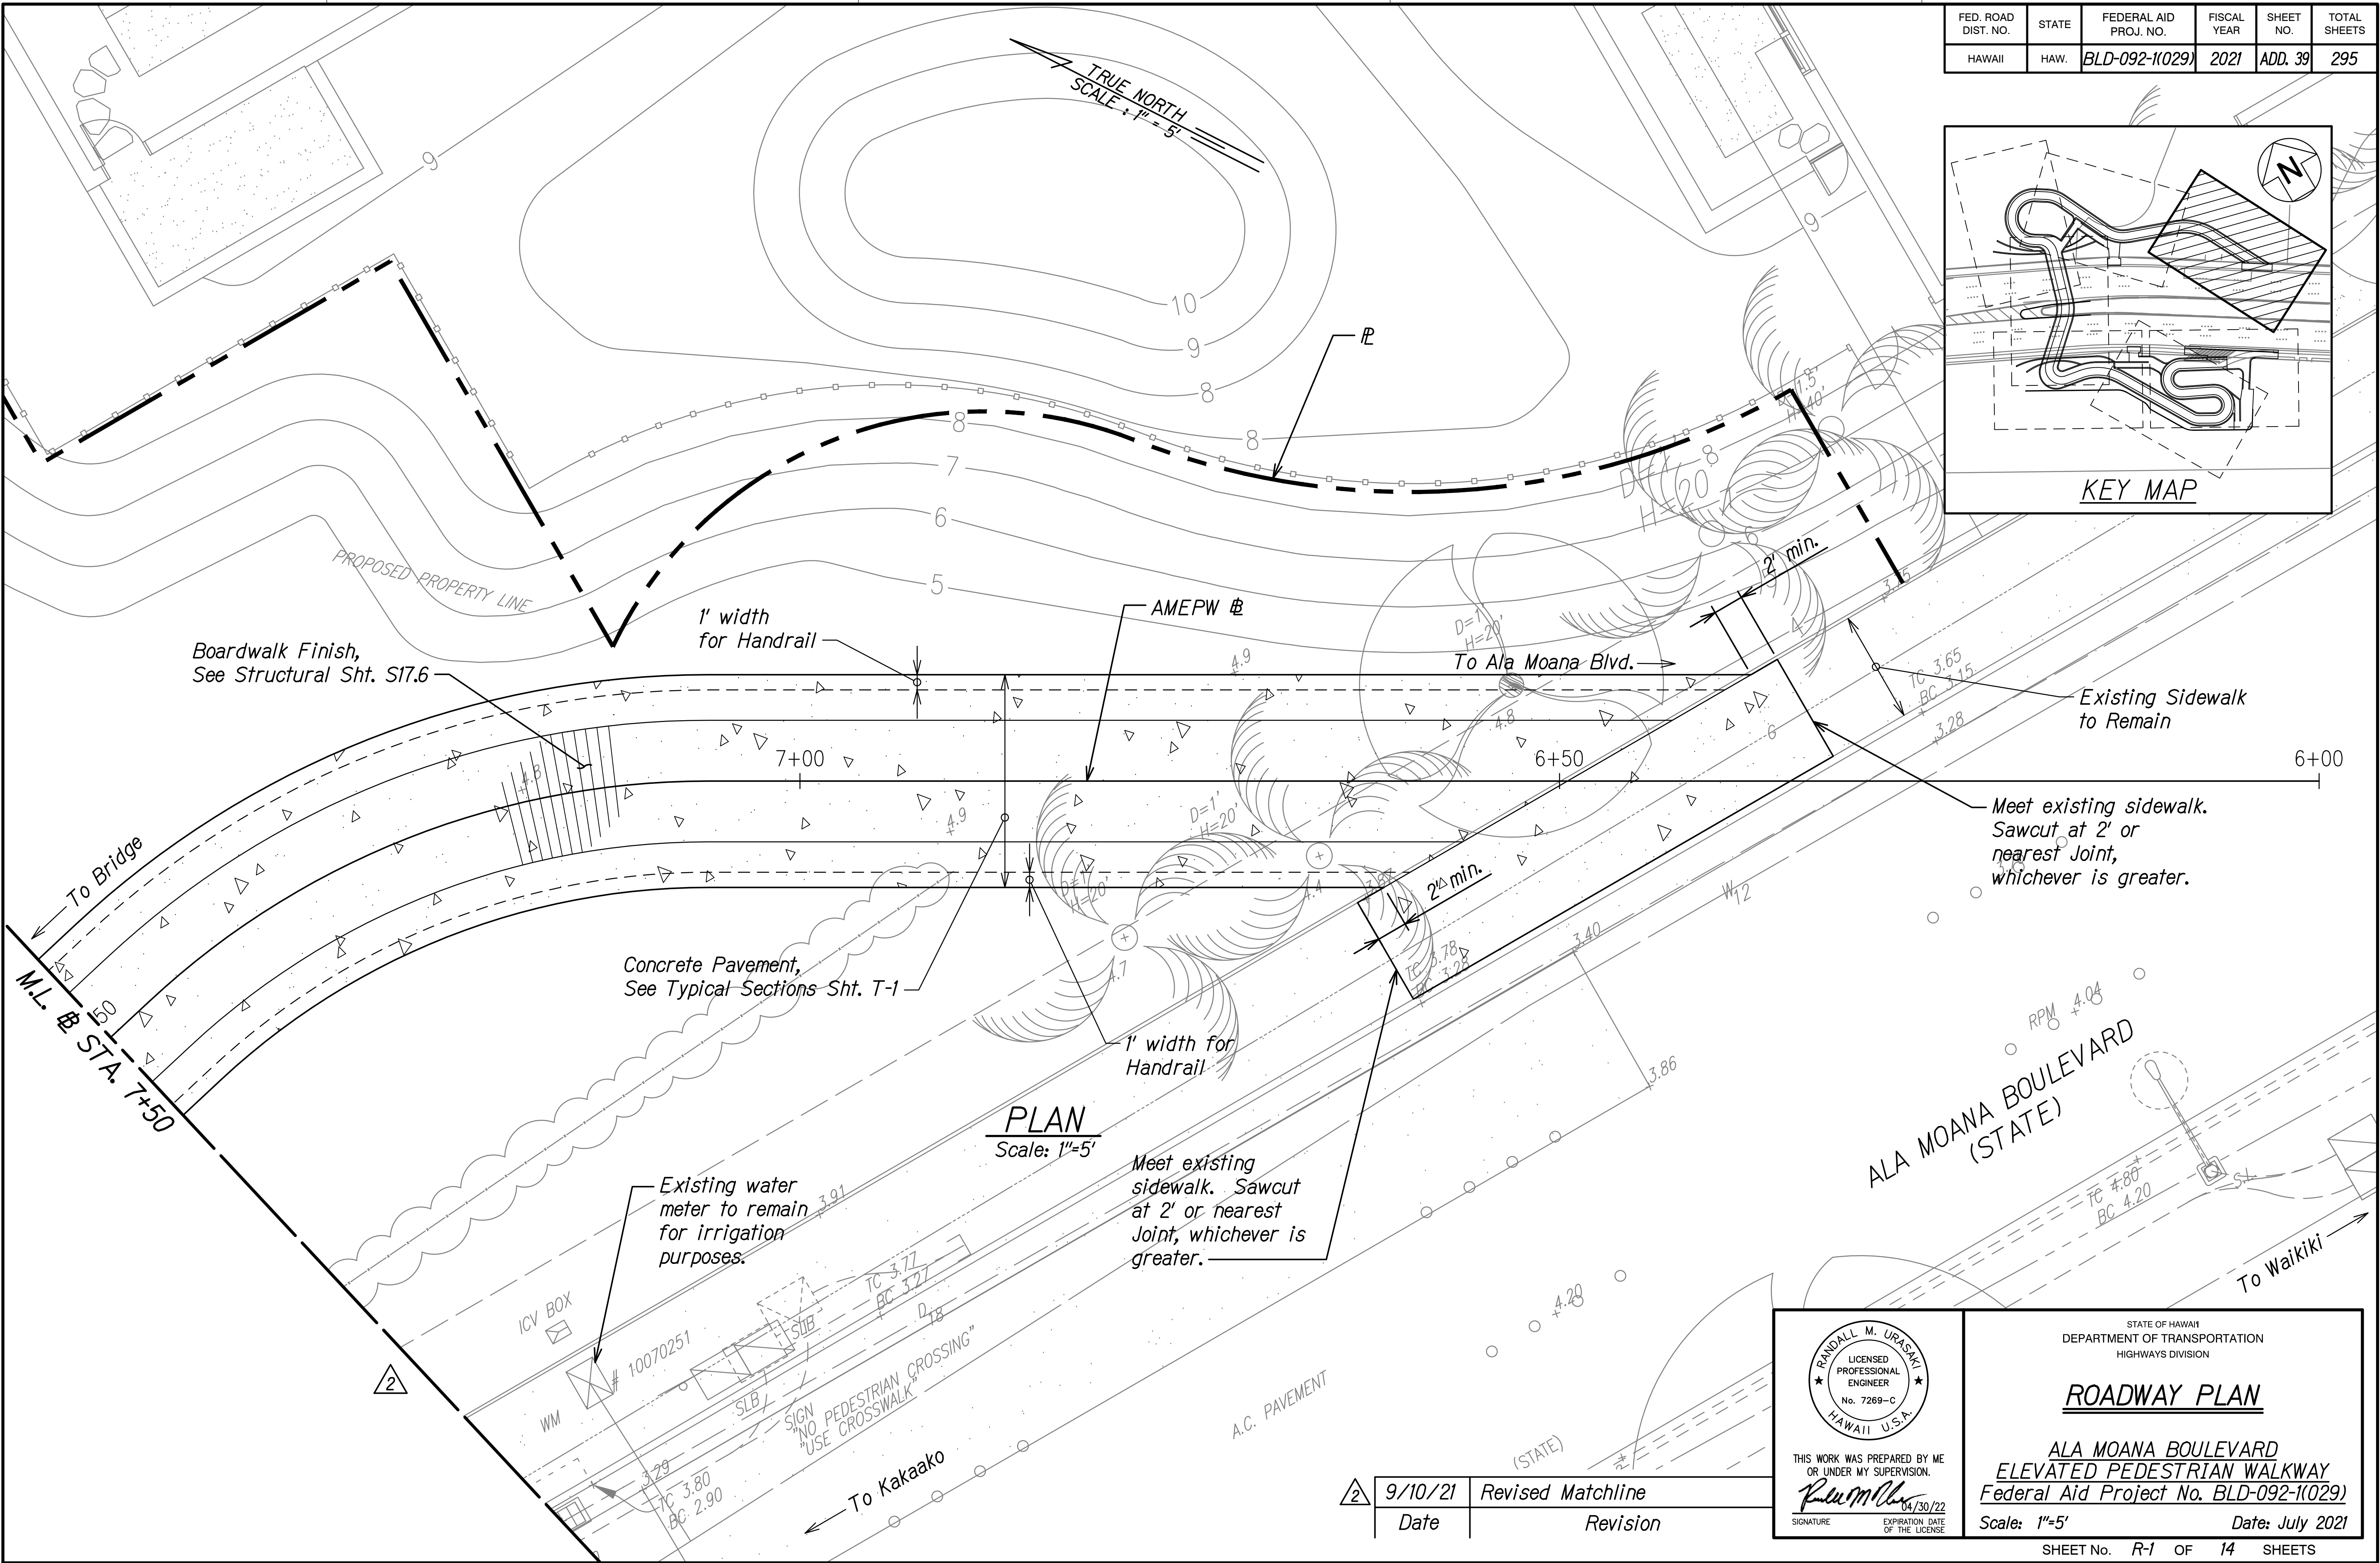


FED. ROAD DIST. NO.	STATE	FEDERAL AID PROJ. NO.	FISCAL YEAR	SHEET NO.	TOTAL SHEETS
HAWAII	HAW.	BLD-092-1(029)	2021	ADD. 39	295

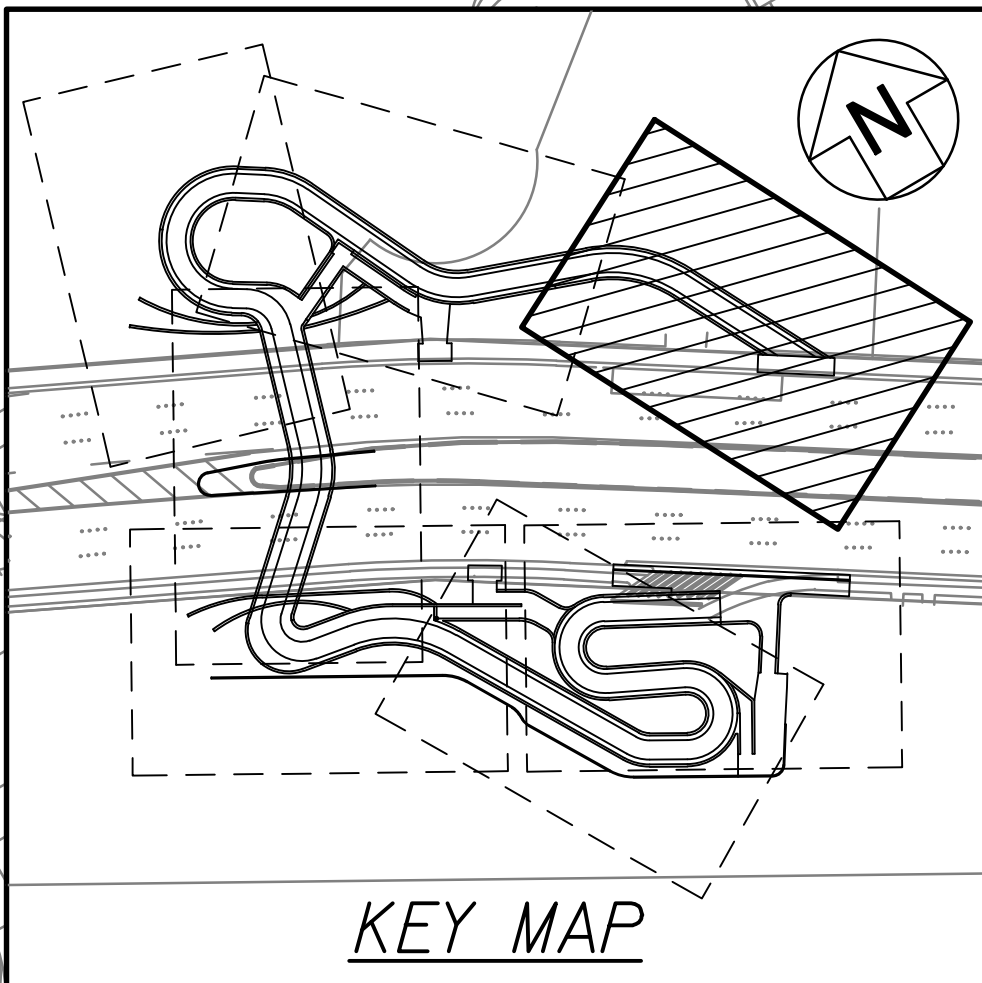

DATE	
SURVEY PLOTTED BY	
ORIGINAL PLAN	
DESIGNED BY	
TRACED BY	
NOTE BOOK	
QUANTITIES BY	
CHECKED BY	
No.	

9/10/21	Revised Matchline
Date	Revision

RANDALL M. URASAKI
LICENSED PROFESSIONAL ENGINEER
No. 7269-C
HAWAII, U.S.A.

THIS WORK WAS PREPARED BY ME
OR UNDER MY SUPERVISION.
R. M. Urasaki
SIGNATURE EXPIRATION DATE OF THE LICENSE 04/30/22


STATE OF HAWAII
DEPARTMENT OF TRANSPORTATION
HIGHWAYS DIVISION

ROADWAY PLAN

**ALA MOANA BOULEVARD
ELEVATED PEDESTRIAN WALKWAY**
Federal Aid Project No. BLD-092-1(029)

Scale: 1"=5' Date: July 2021

FED. ROAD DIST. NO.	STATE	FEDERAL AID PROJ. NO.	FISCAL YEAR	SHEET NO.	TOTAL SHEETS
HAWAII	HAW.	BLD-092-1(029)	2021	40	295

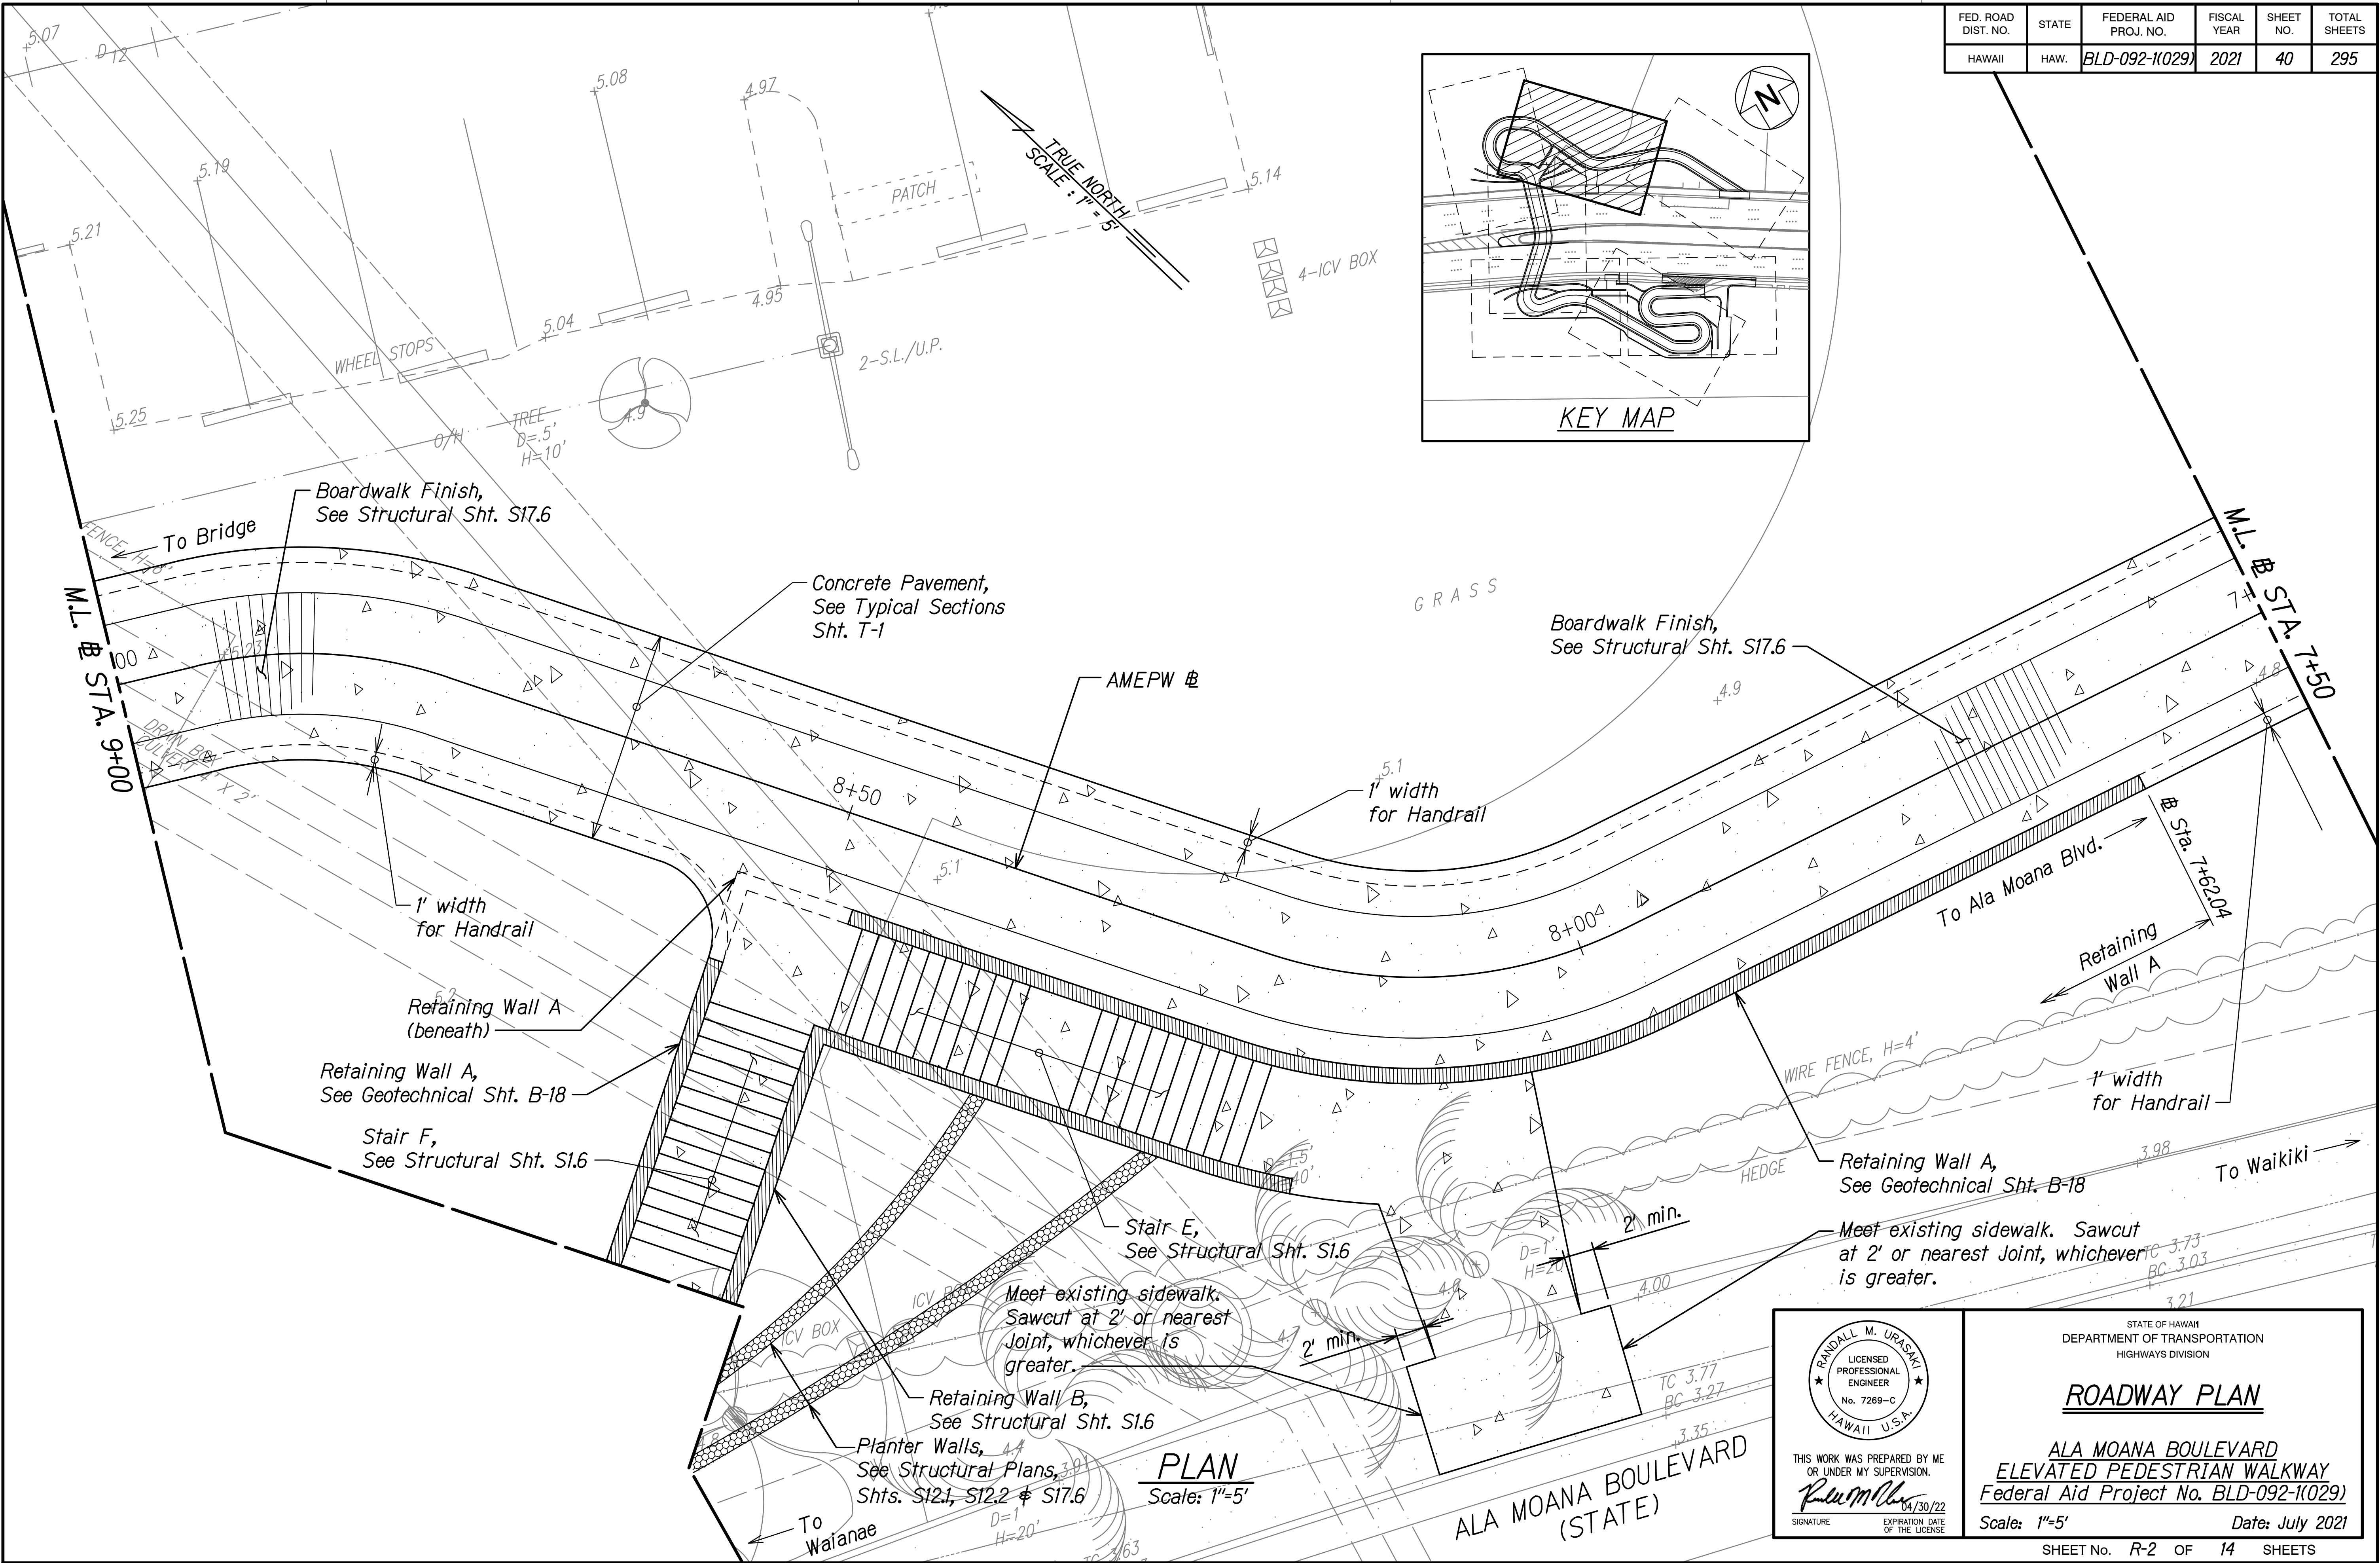


ORIGINAL PLAN	DATE
SURVEY PLOTTED BY	
DRAWN BY	
TRACED BY	
DESIGNED BY	
QUANTITIES BY	
CHECKED BY	
No.	

THIS WORK WAS PREPARED BY ME OR UNDER MY SUPERVISION.
R. M. Urasaki
SIGNATURE

STATE OF HAWAII
DEPARTMENT OF TRANSPORTATION
HIGHWAYS DIVISION
ROADWAY PLAN
**ALA MOANA BOULEVARD
ELEVATED PEDESTRIAN WALKWAY**
Federal Aid Project No. BLD-092-1(029)
Scale: 1"=5' Date: July 2021

EXPIRATION DATE OF THE LICENSE
04/30/22

FED. ROAD DIST. NO.	STATE	FEDERAL AID PROJ. NO.	FISCAL YEAR	SHEET NO.	TOTAL SHEETS
HAWAII	HAW.	BLD-092-1(029)	2021	41	295

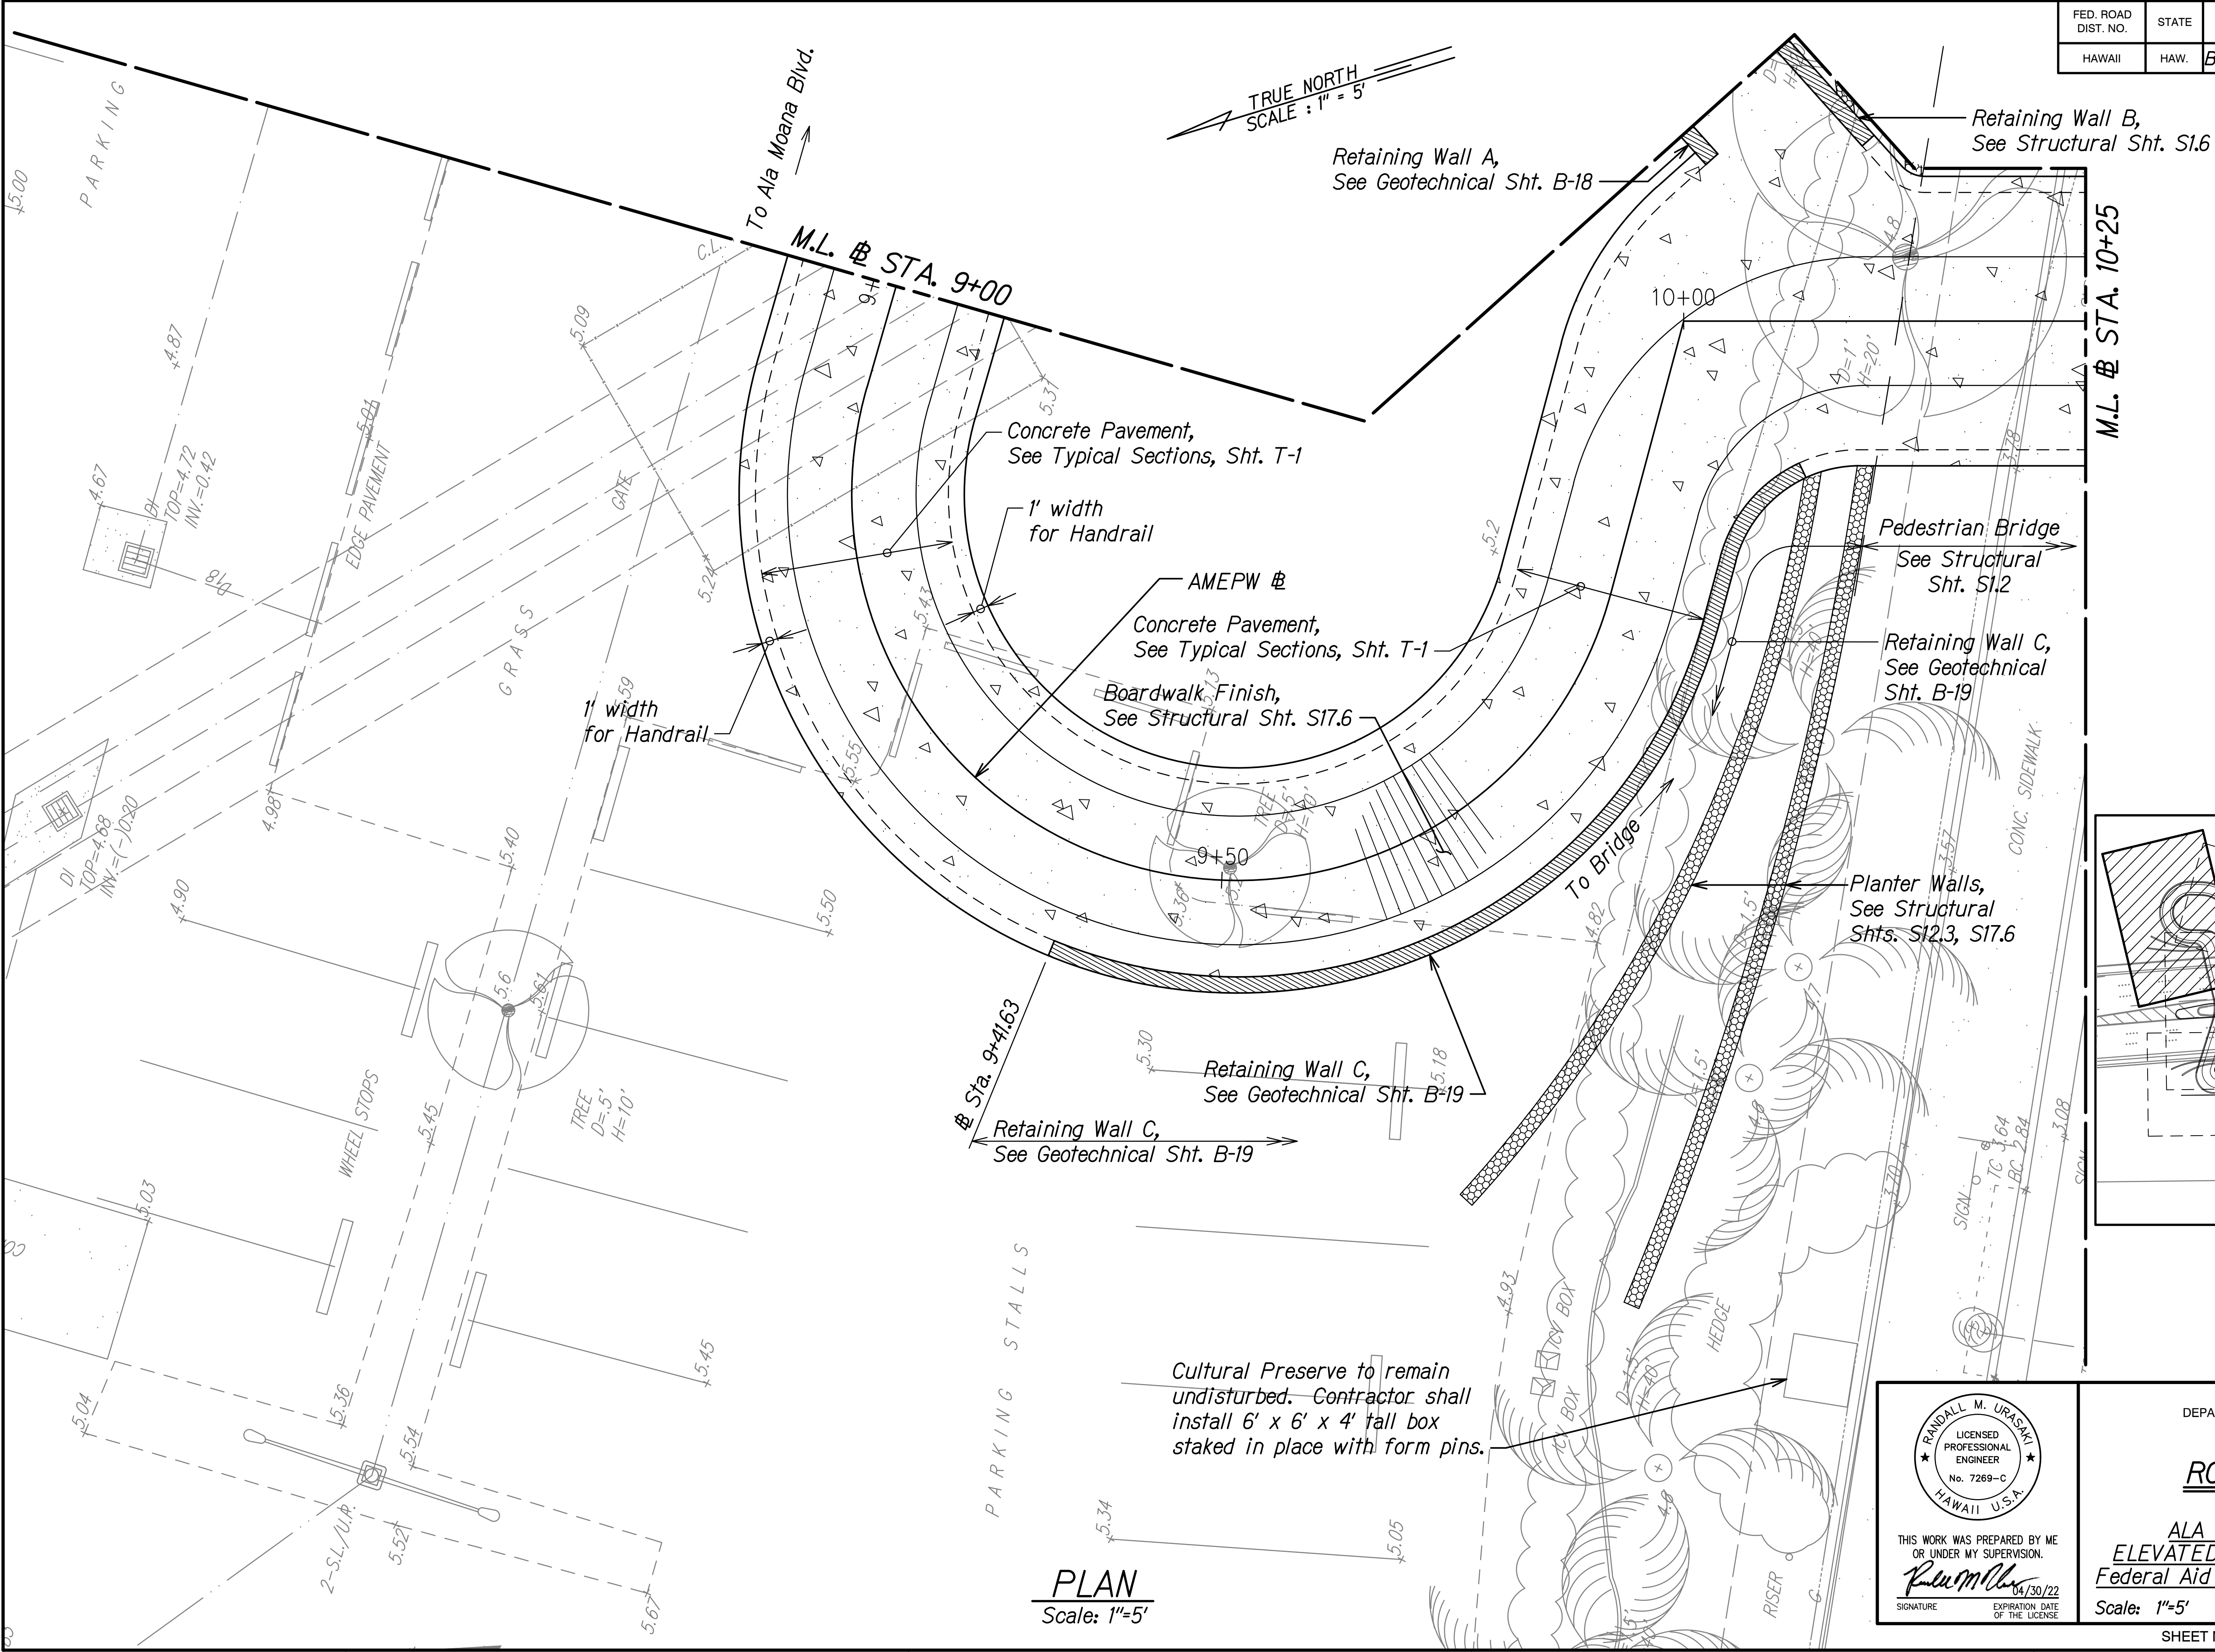

ORIGINAL PLAN	SURVEY PLOTTED BY	DATE
DESIGNED BY	DRAWN BY	
NOTED BY	CHECKED BY	
QUANTITIES BY		
CHECKED BY		

THIS WORK WAS PREPARED BY ME OR UNDER MY SUPERVISION.

R. M. Urasak

SIGNATURE

EXPIRATION DATE OF THE LICENSE: 04/30/22

STATE OF HAWAII
DEPARTMENT OF TRANSPORTATION
HIGHWAYS DIVISION



ROADWAY PLAN

ALA MOANA BOULEVARD
ELEVATED PEDESTRIAN WALKWAY
Federal Aid Project No. BLD-092-1(029)

Scale: 1"=5' Date: July 2021


SHEET No. R-3 OF 14 SHEETS

FED. ROAD DIST. NO.	STATE	FEDERAL AID PROJ. NO.	FISCAL YEAR	SHEET NO.	TOTAL SHEETS
HAWAII	HAW.	BLD-092-1(029)	2021	ADD. 42	295

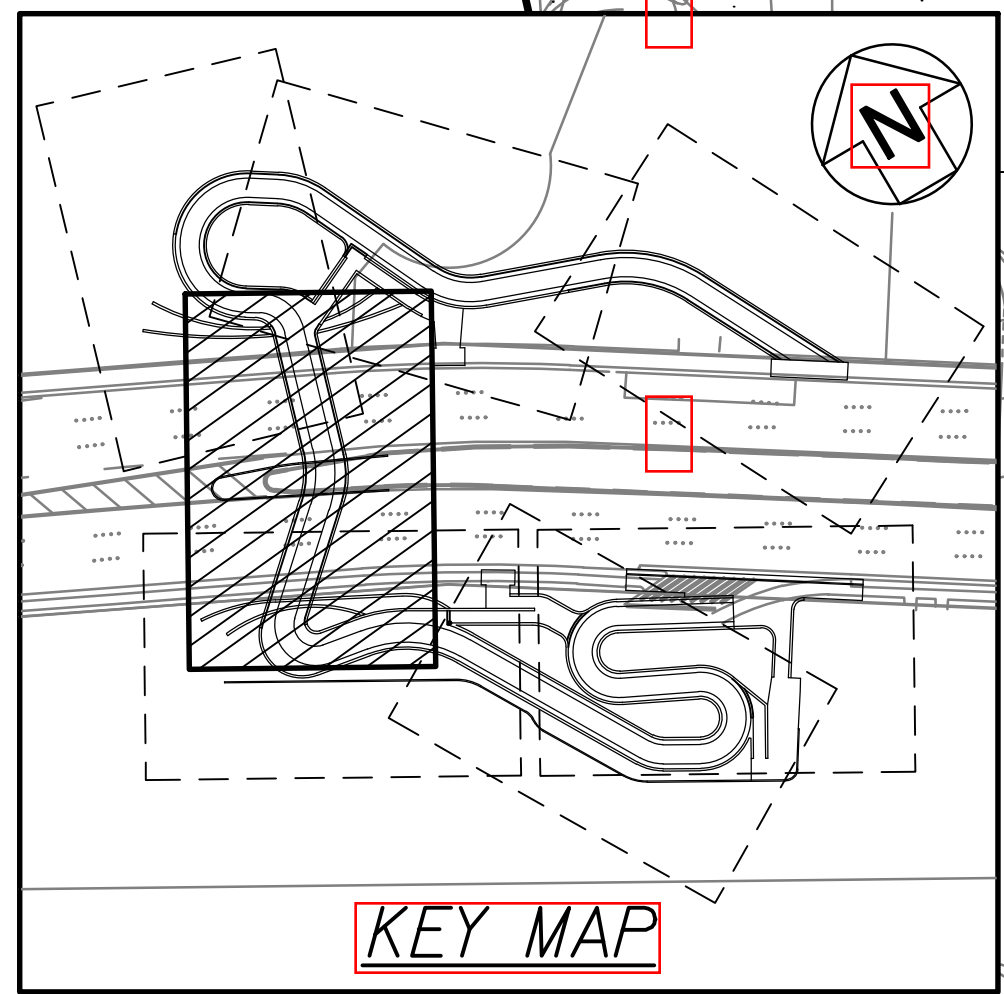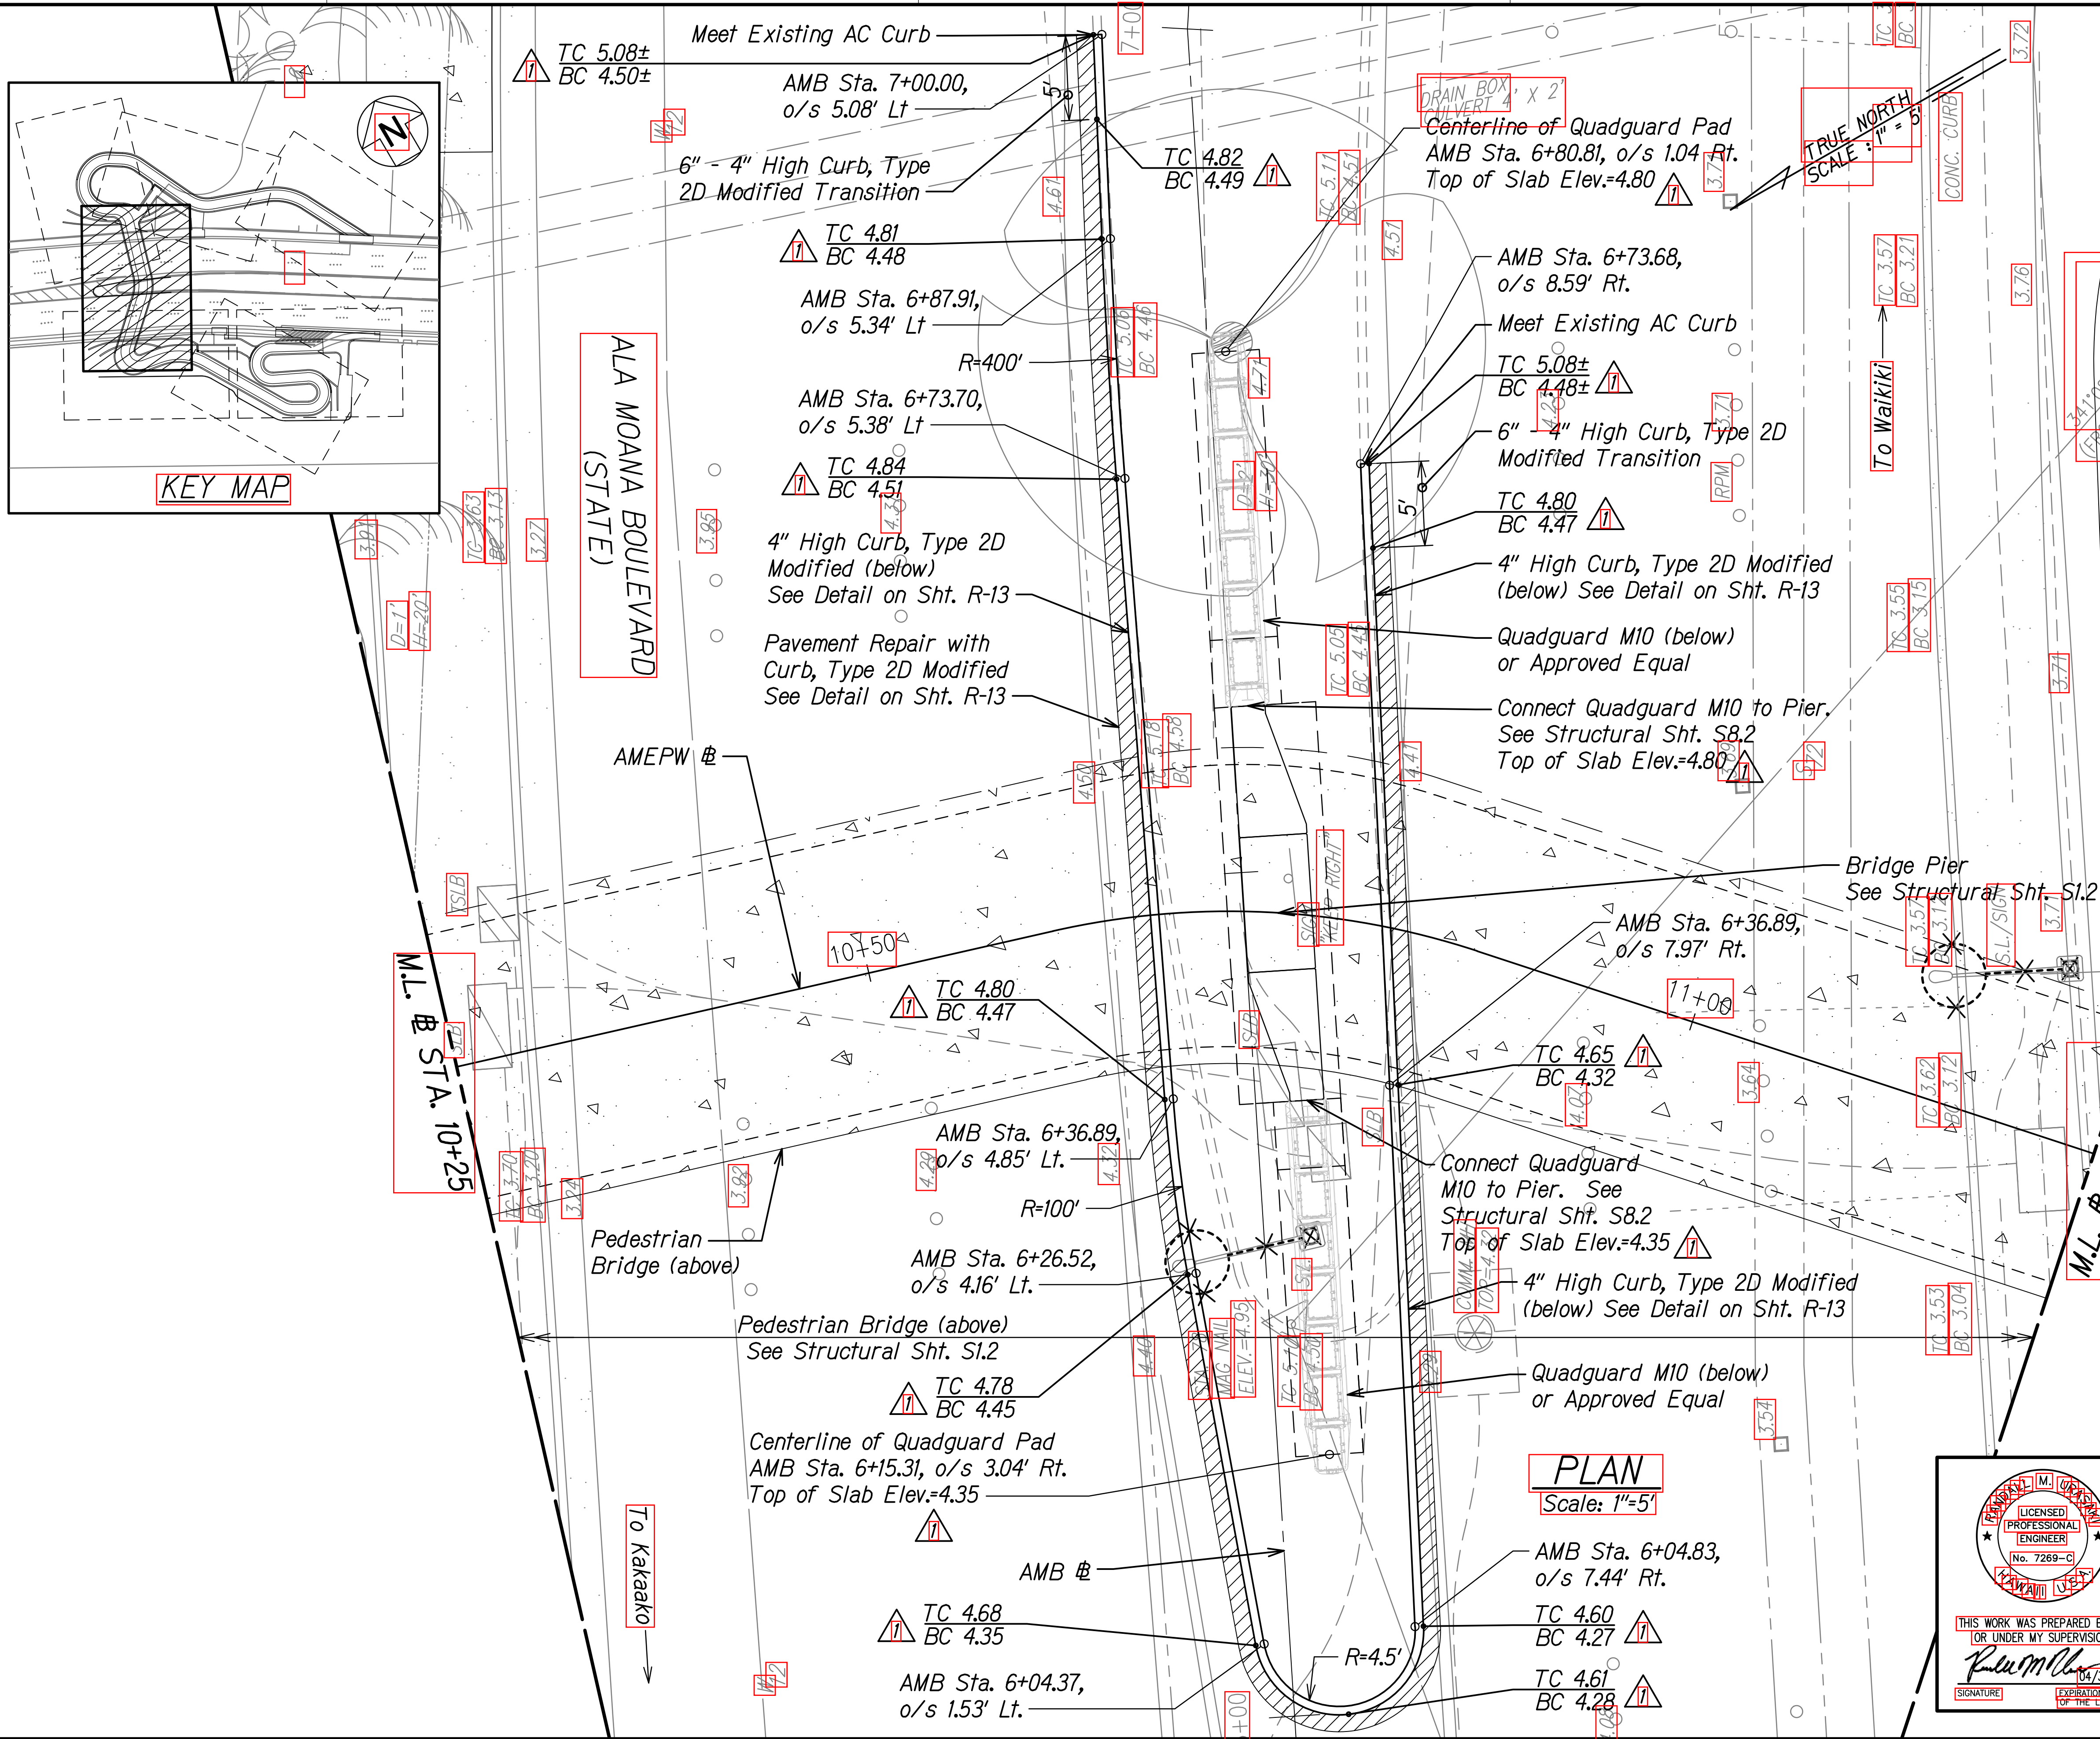


DATE	8/30/21
SURVEY PLOTTED BY	PLAN
DRAWN BY	PLAN
DESIGNED BY	NOTE BOOK
QUANTITIES BY	CHECKED BY
NO.	

PLAN
Scale: 1"=5'

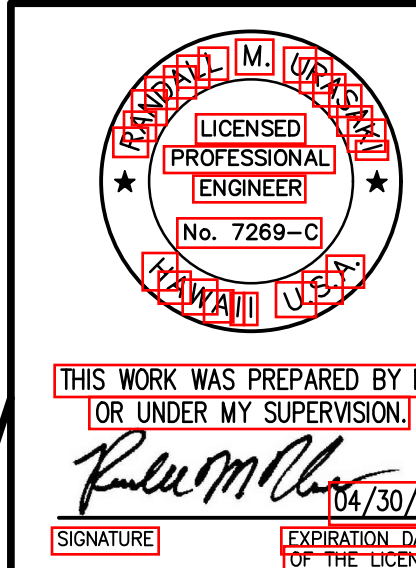

Date	Revision
8/30/21	Added Elevations
ROADWAY PLAN	
STATE OF HAWAII DEPARTMENT OF TRANSPORTATION HIGHWAYS DIVISION	
ALA MOANA BOULEVARD ELEVATED PEDESTRIAN WALKWAY	
Federal Aid Project No. BLD-092-1(029)	
Scale: 1"=5'	Date: July 2021
SHEET No. R-4 OF 14 SHEETS	

FED. ROAD DIST. NO.	STATE	FEDERAL AID PROJ. NO.	FISCAL YEAR	SHEET NO.	TOTAL SHEETS
HAWAII	HAW.	BLD-092-1(029)	2021	44	295

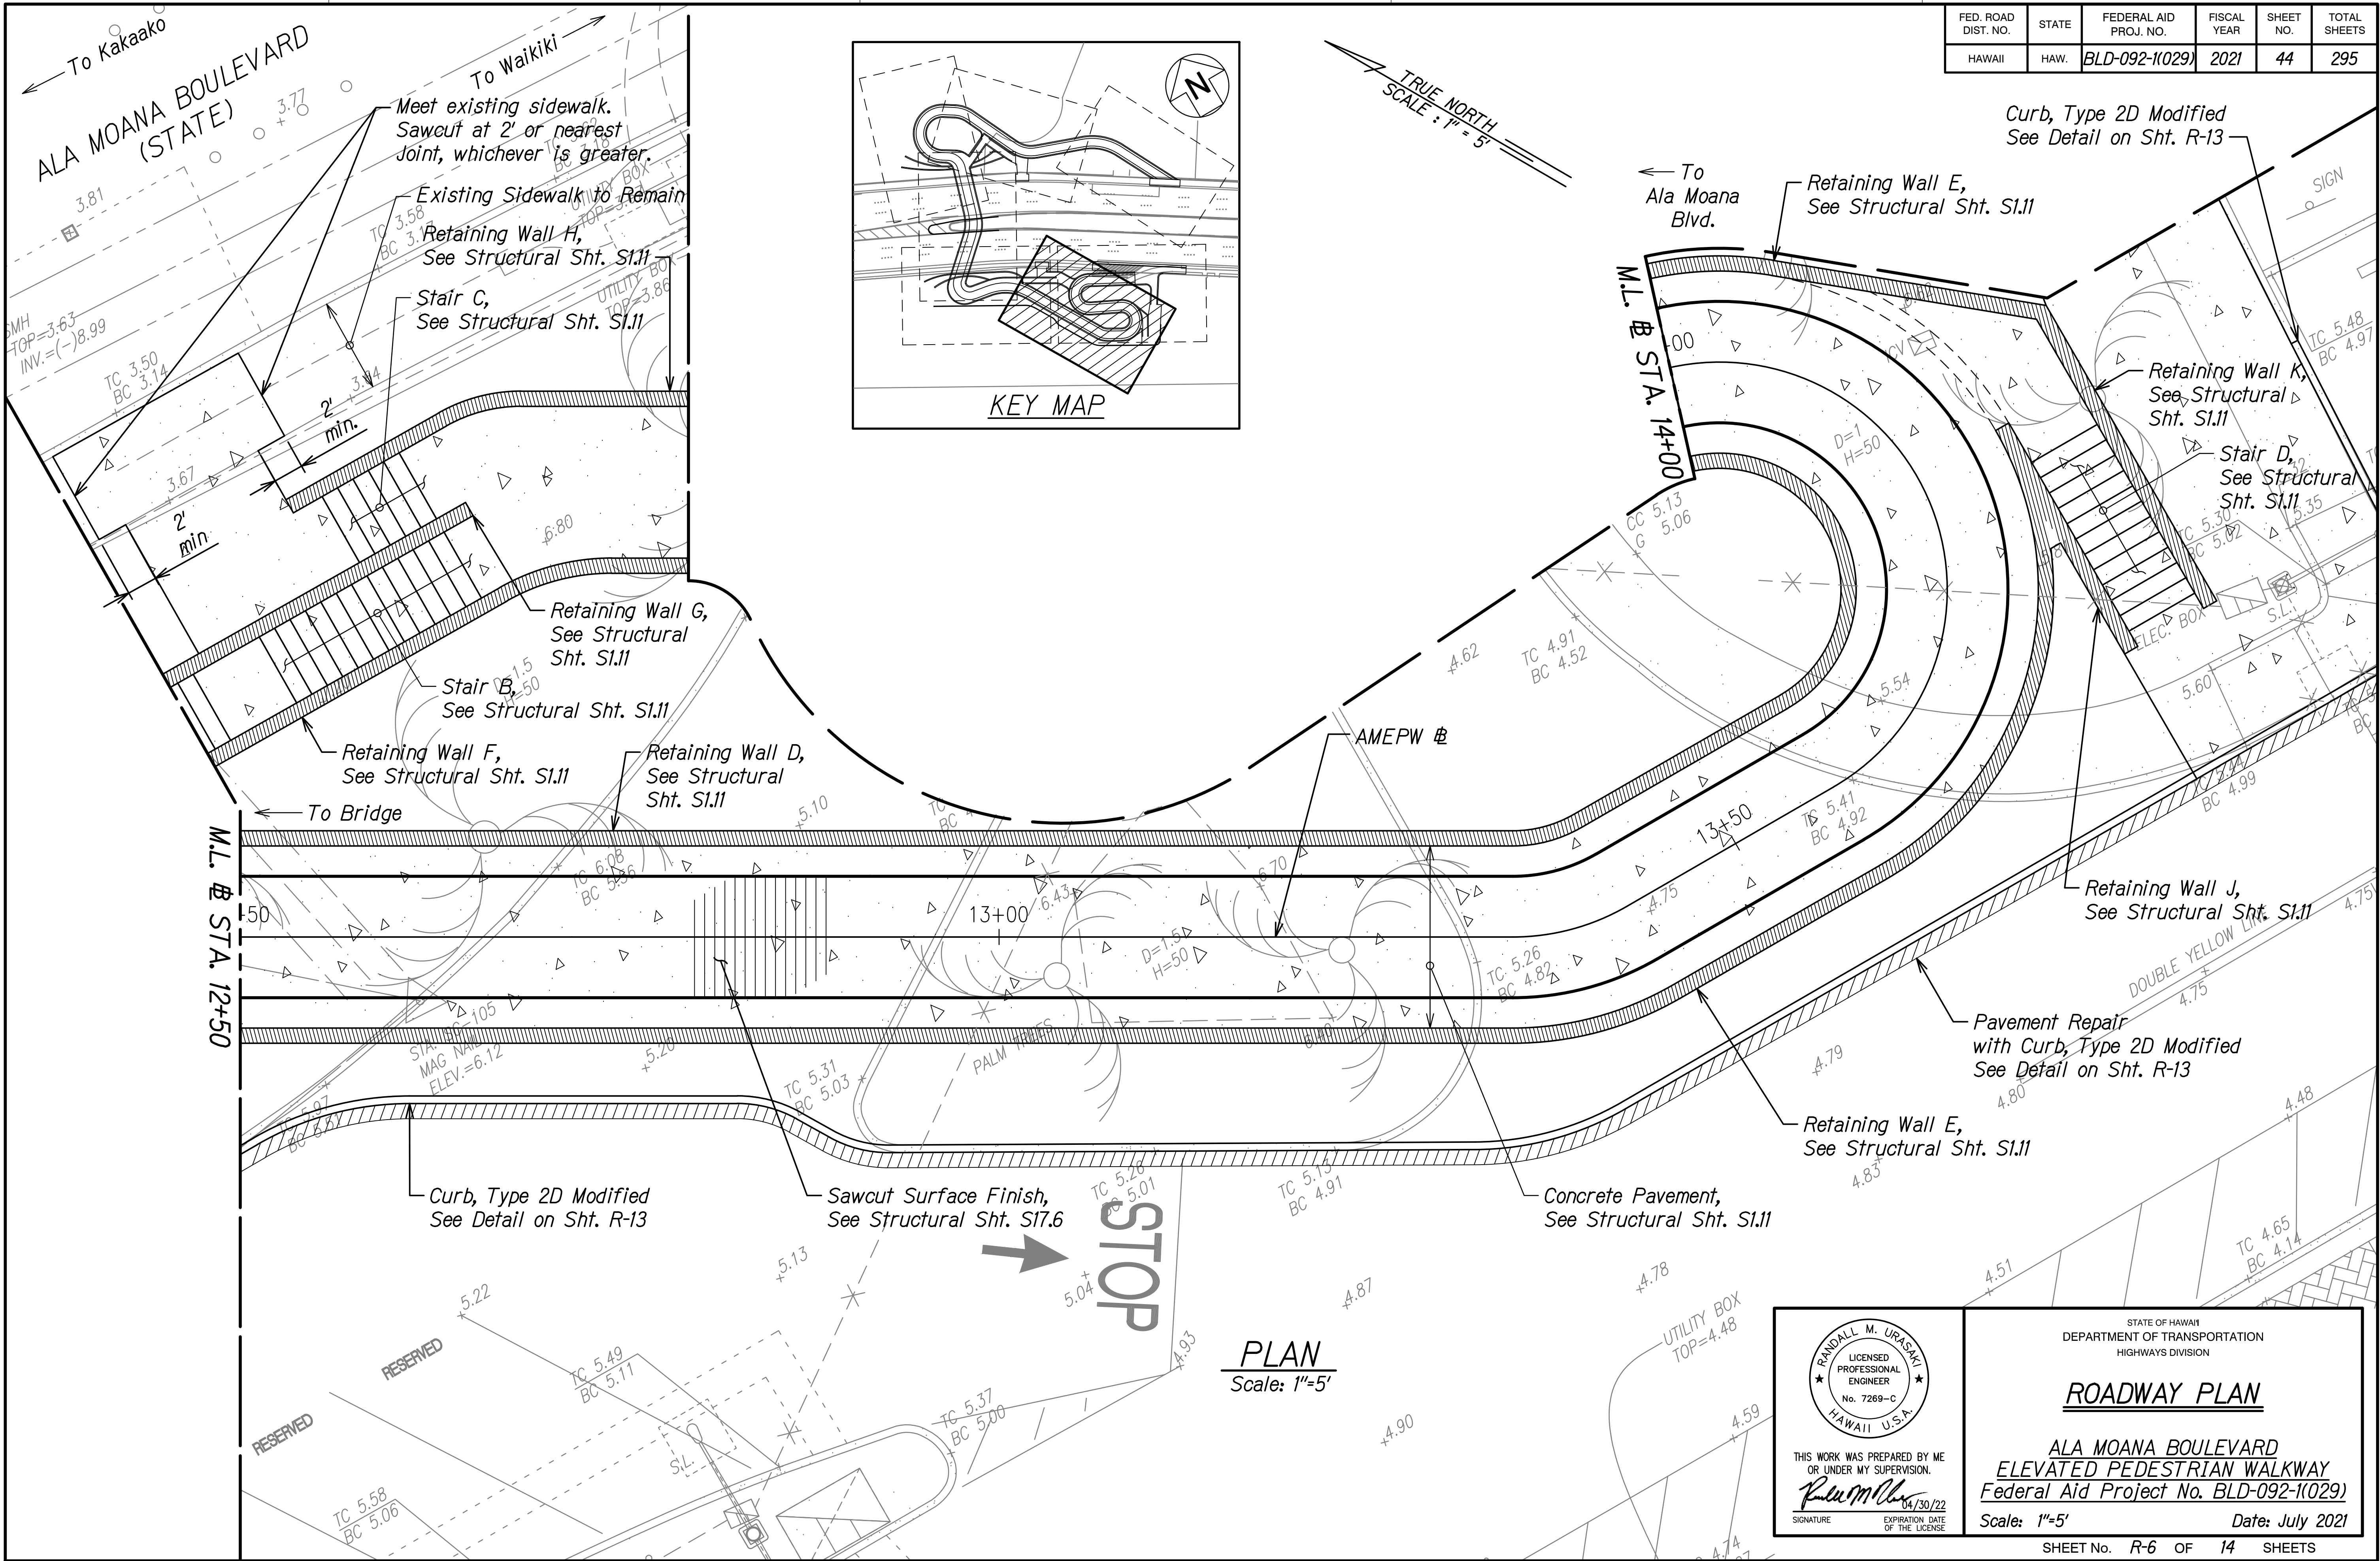

SURVEY PLOTTED BY	DATE
DRAWN BY	
DESIGNED BY	
NOTED BY	
CHECKED BY	
IN CHARGE	

THIS WORK WAS PREPARED BY ME OR UNDER MY SUPERVISION.
SIGNATURE *R. M. Urasaki* EXPIRATION DATE OF THE LICENSE 04/30/22



STATE OF HAWAII
DEPARTMENT OF TRANSPORTATION
HIGHWAYS DIVISION

ROADWAY PLAN

ALA MOANA BOULEVARD
ELEVATED PEDESTRIAN WALKWAY
Federal Aid Project No. BLD-092-1(029)

Scale: 1"=5' Date: July 2021

FED. ROAD DIST. NO.	STATE	FEDERAL AID PROJ. NO.	FISCAL YEAR	SHEET NO.	TOTAL SHEETS
HAWAII	HAW.	BLD-092-1(029)	2021	45	295

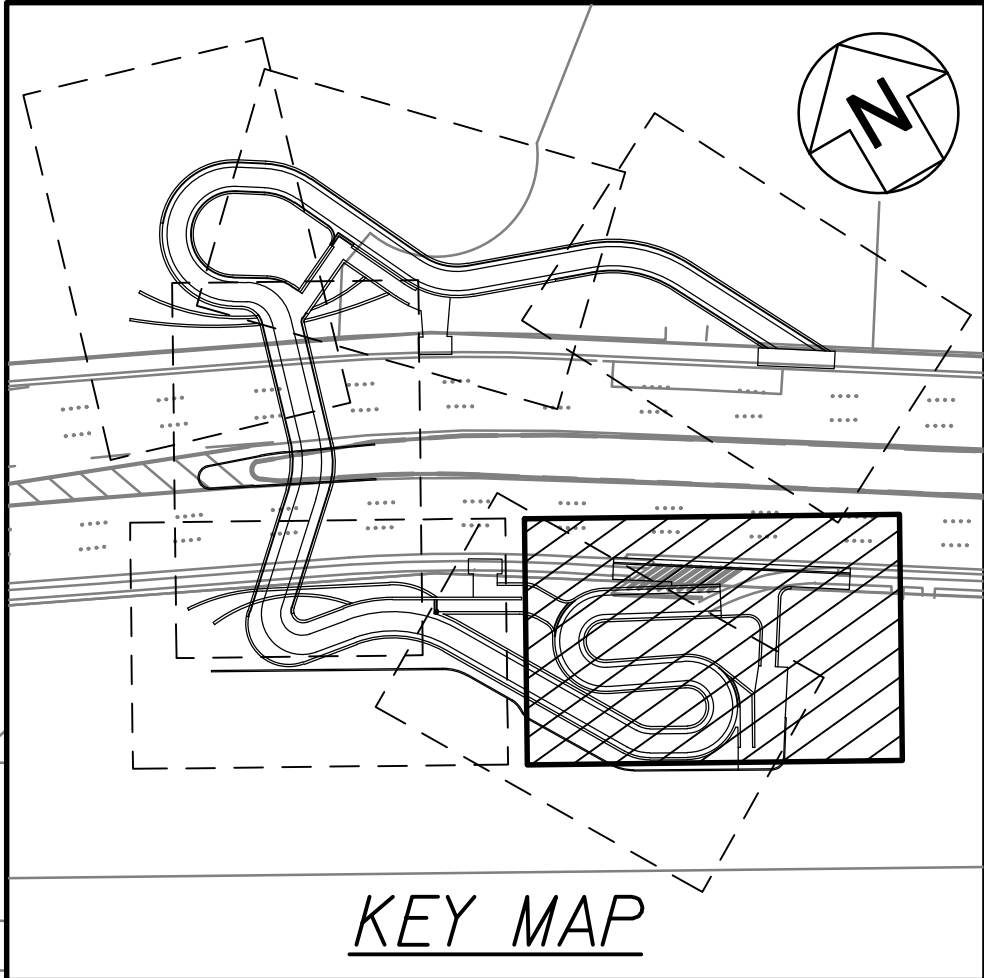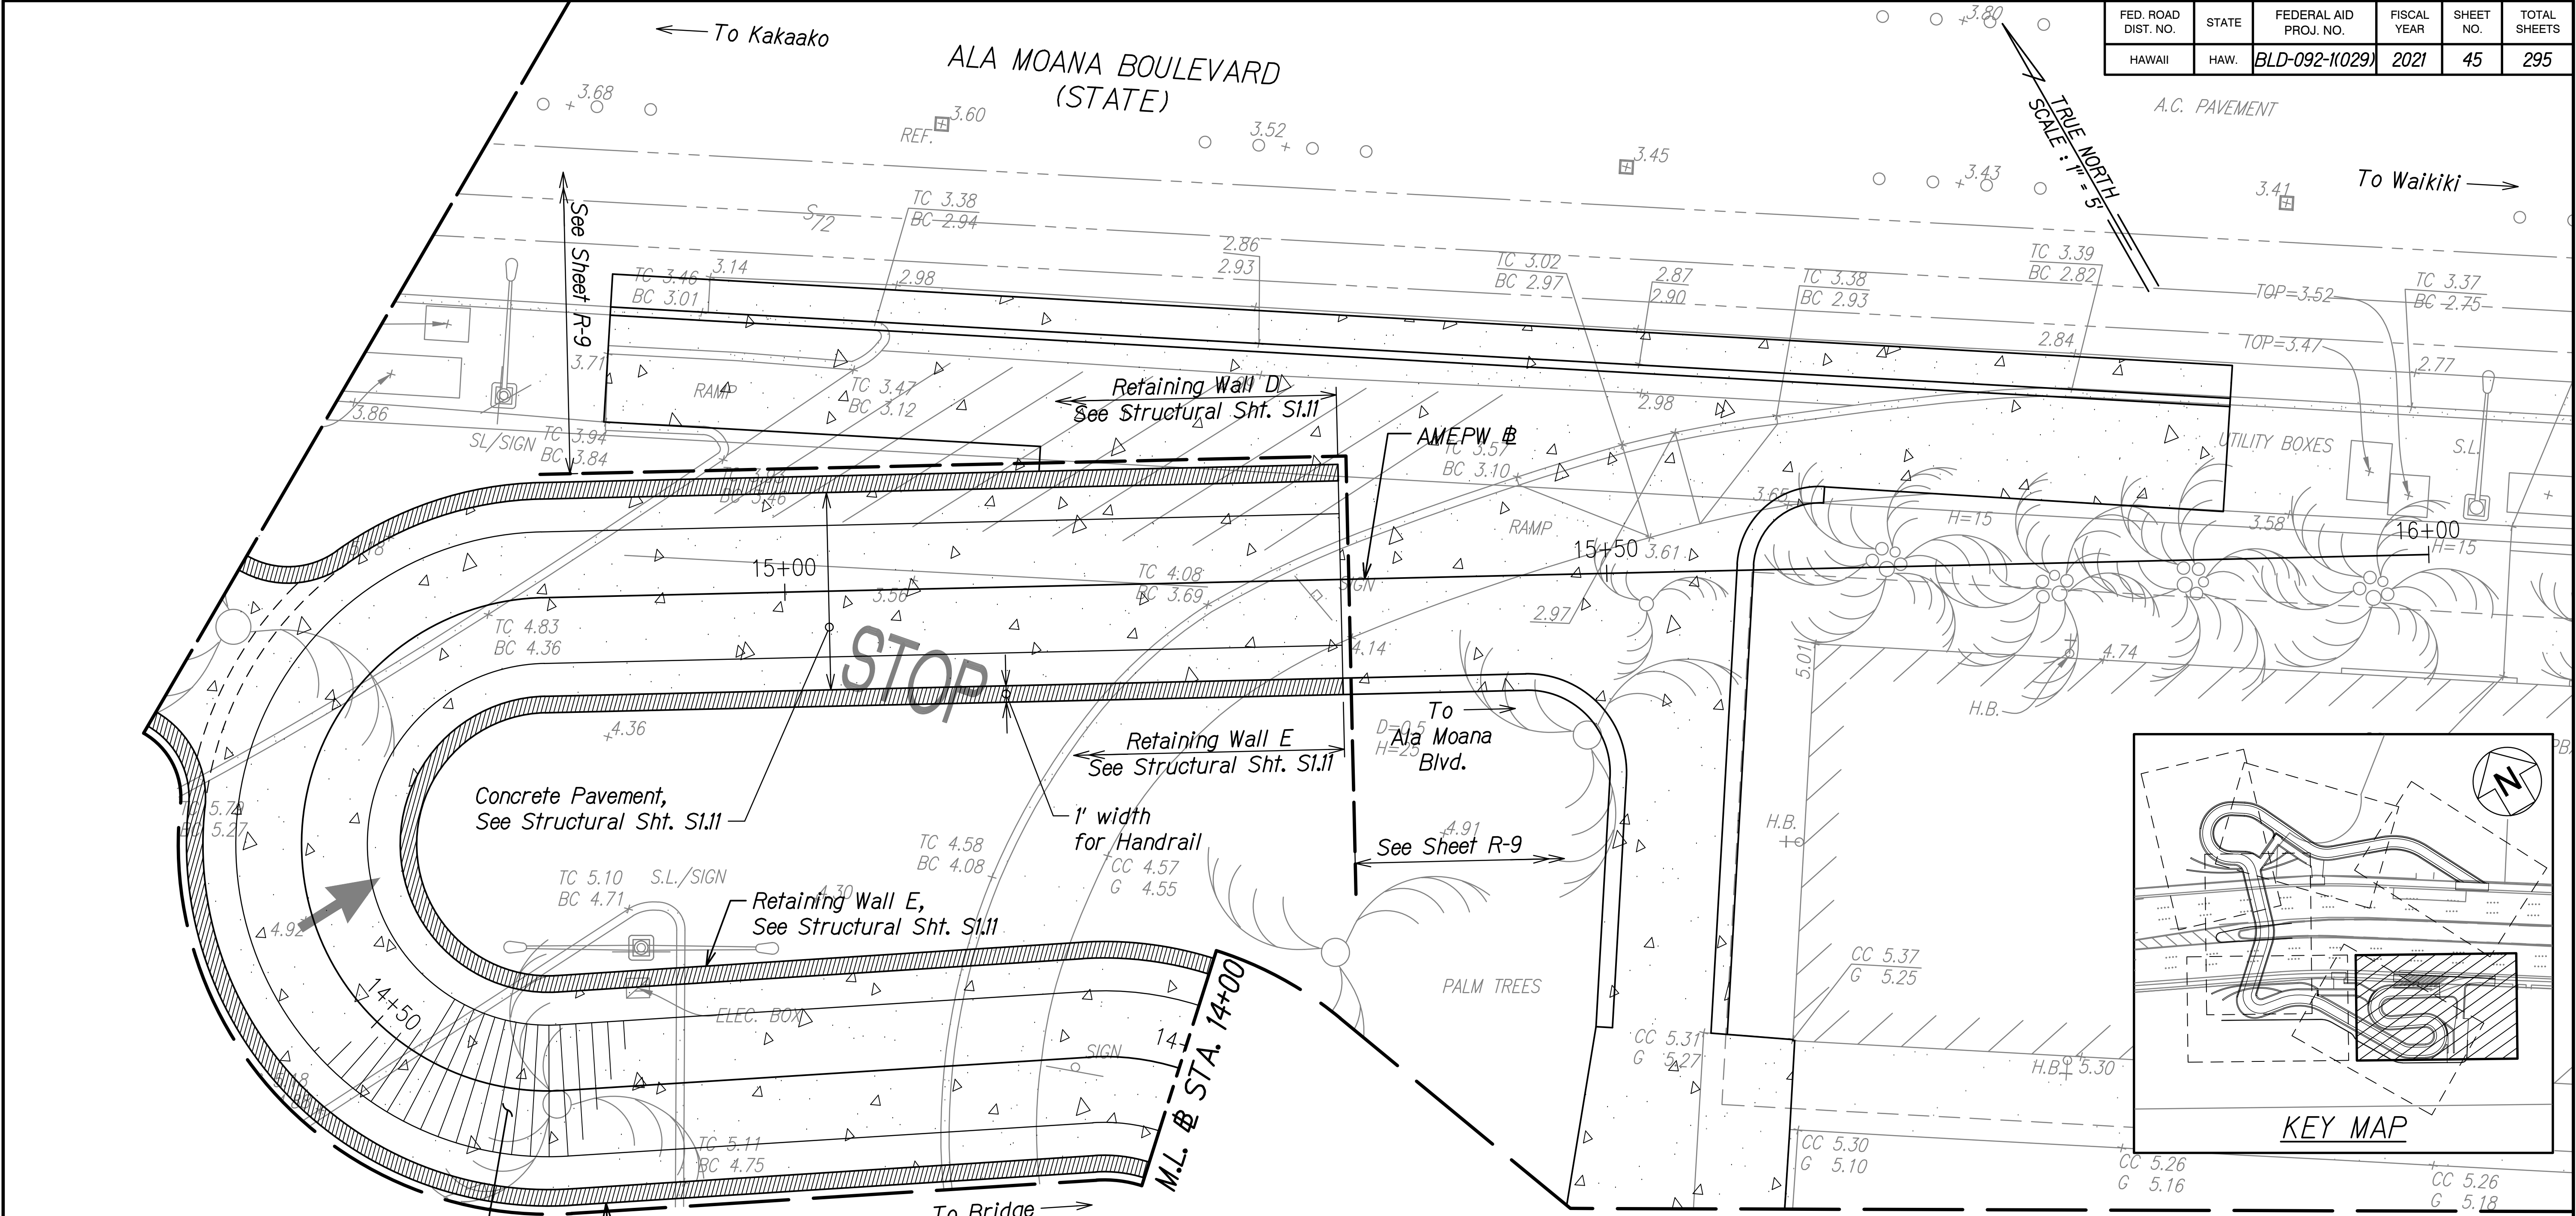

Sawcut Surface Finish,
See Structural Sht. S17.6

Retaining Wall D,
See Structural Sht. S1.11

PLAN
Scale: 1"=5'

ORIGINAL PLAN	DATE
SURVEY PLOTTED BY	
DRAWN BY	
DESIGNED BY	
NOTED BY	
CHECKED BY	
IN CHARGE	

THIS WORK WAS PREPARED BY ME OR UNDER MY SUPERVISION.

R. M. Urasak

SIGNATURE




STATE OF HAWAII
DEPARTMENT OF TRANSPORTATION
HIGHWAYS DIVISION

ROADWAY PLAN

**ALA MOANA BOULEVARD
ELEVATED PEDESTRIAN WALKWAY**
Federal Aid Project No. BLD-092-1(029)

Scale: 1"=5' Date: July 2021

FED. ROAD DIST. NO.	STATE	FEDERAL AID PROJ. NO.	FISCAL YEAR	SHEET NO.	TOTAL SHEETS
HAWAII	HAW.	BLD-092-1(029)	2021	46	295

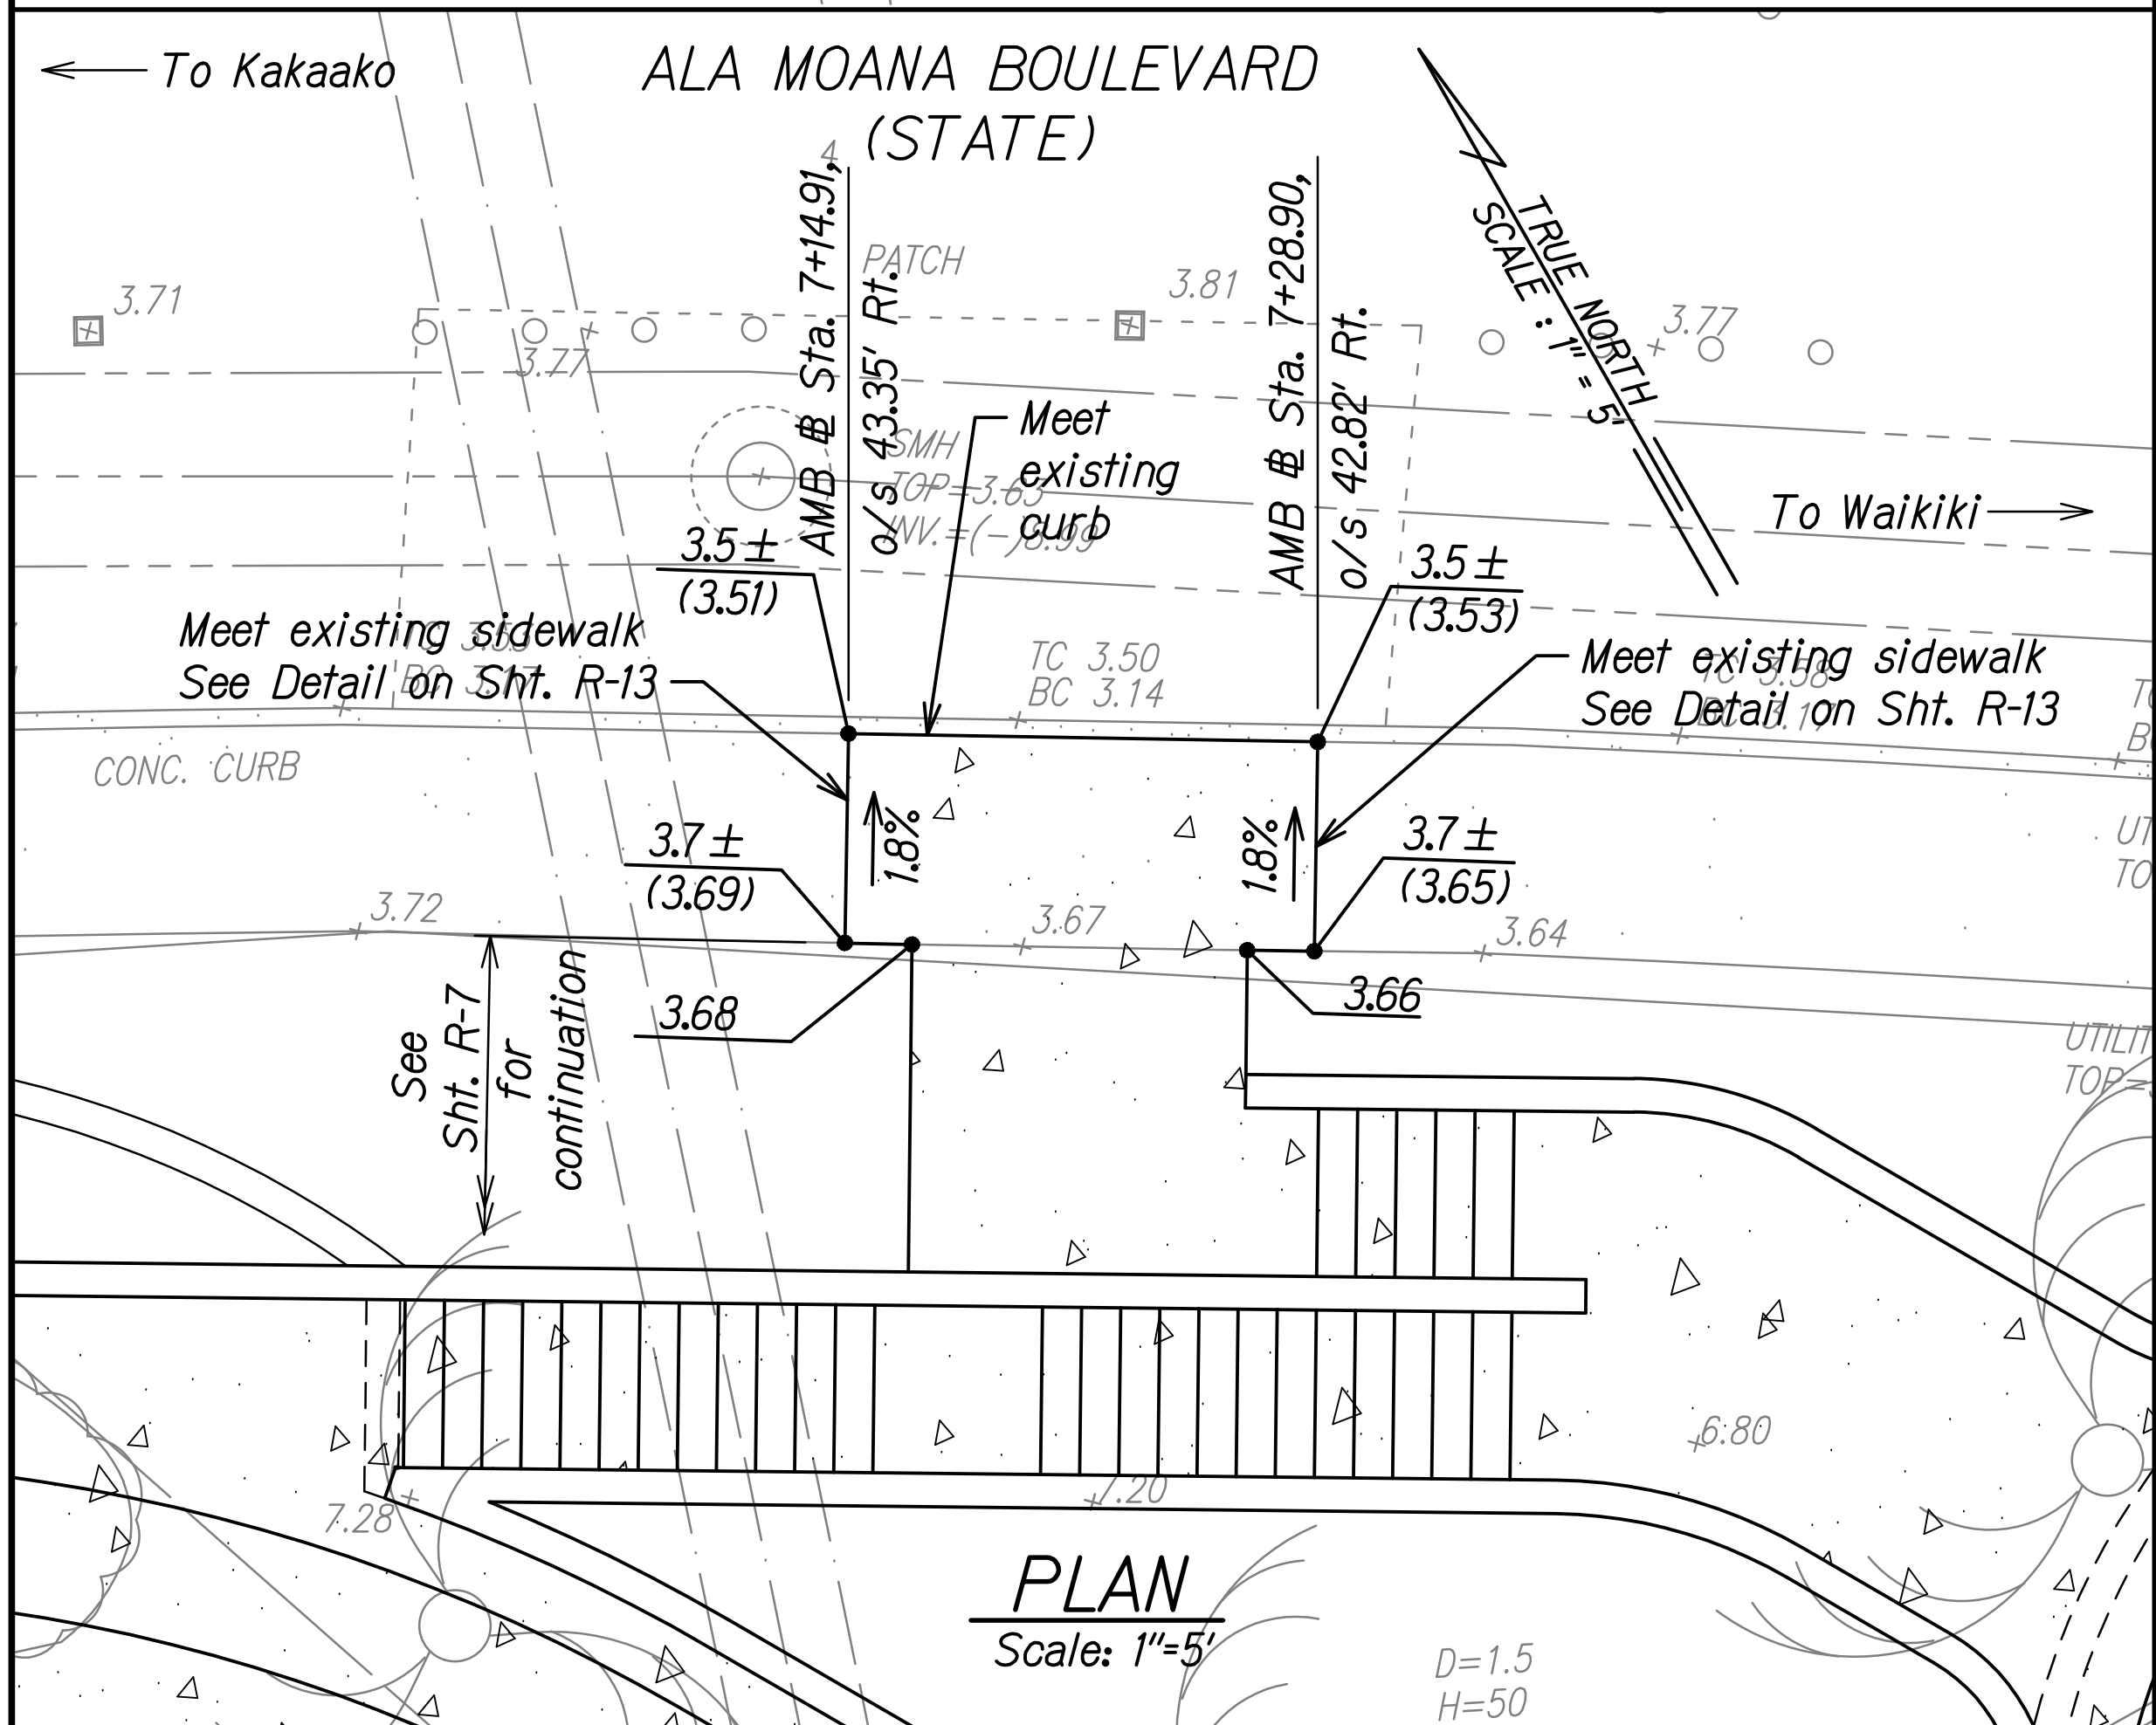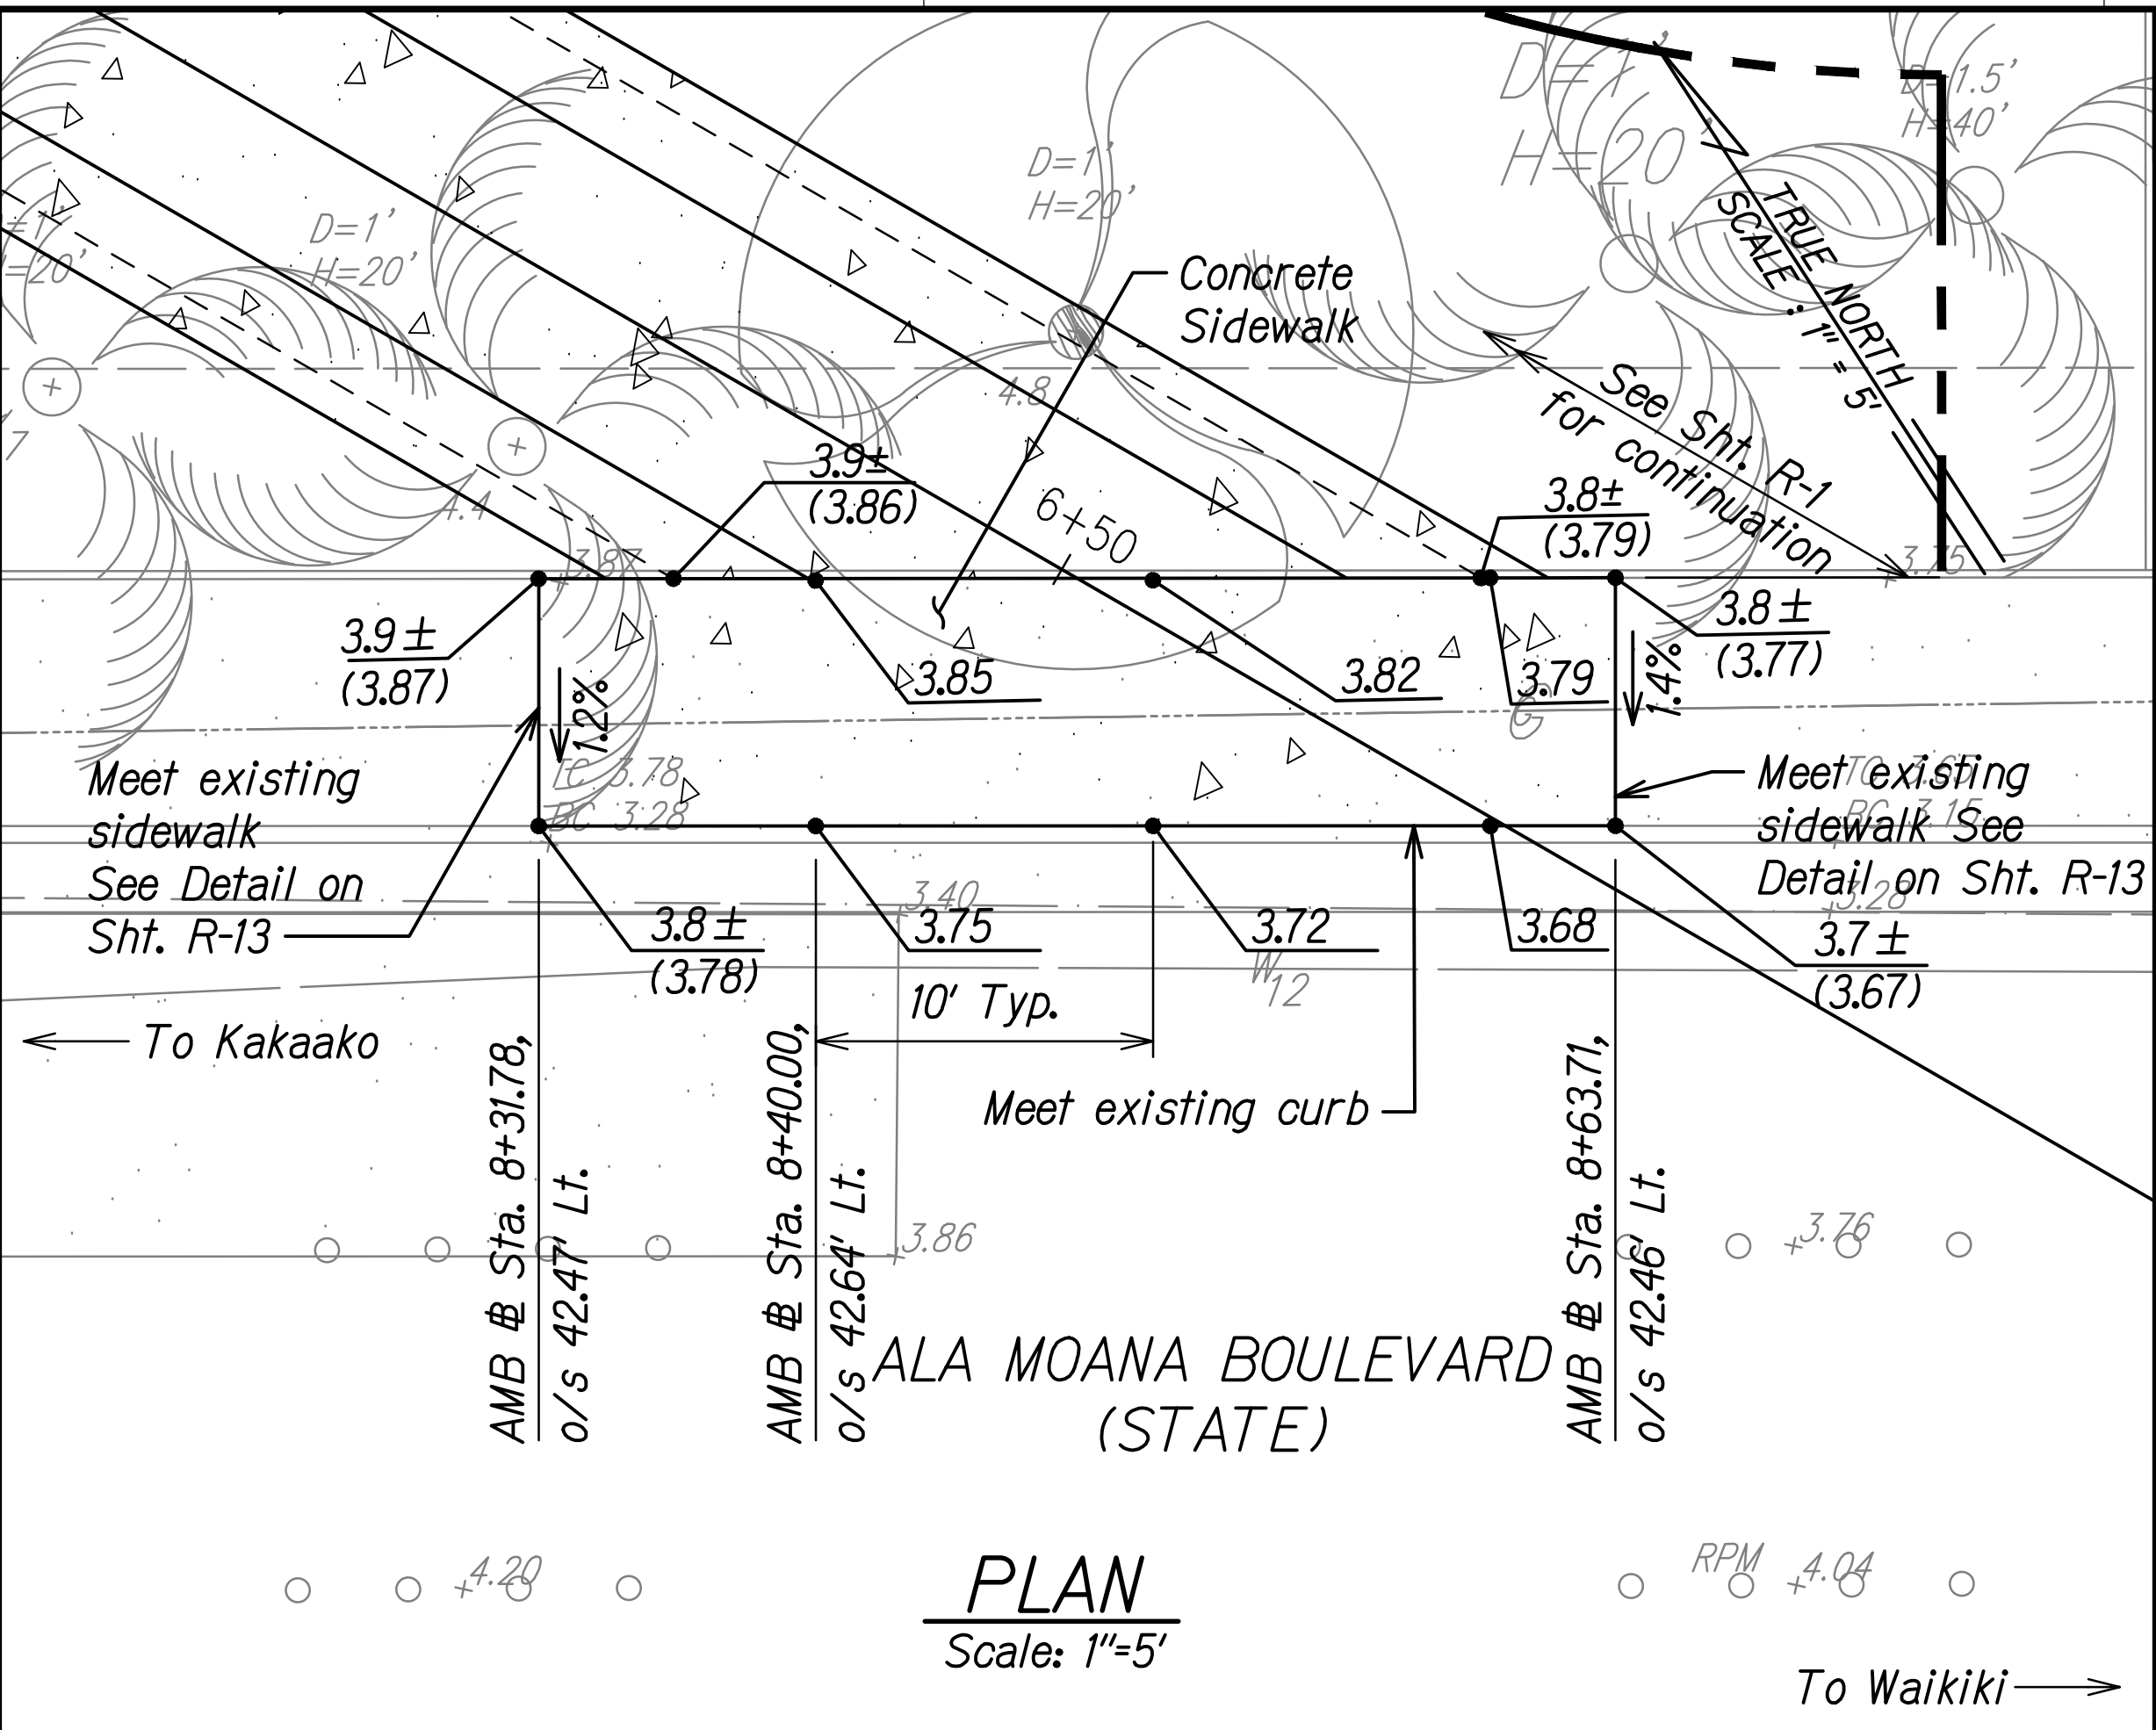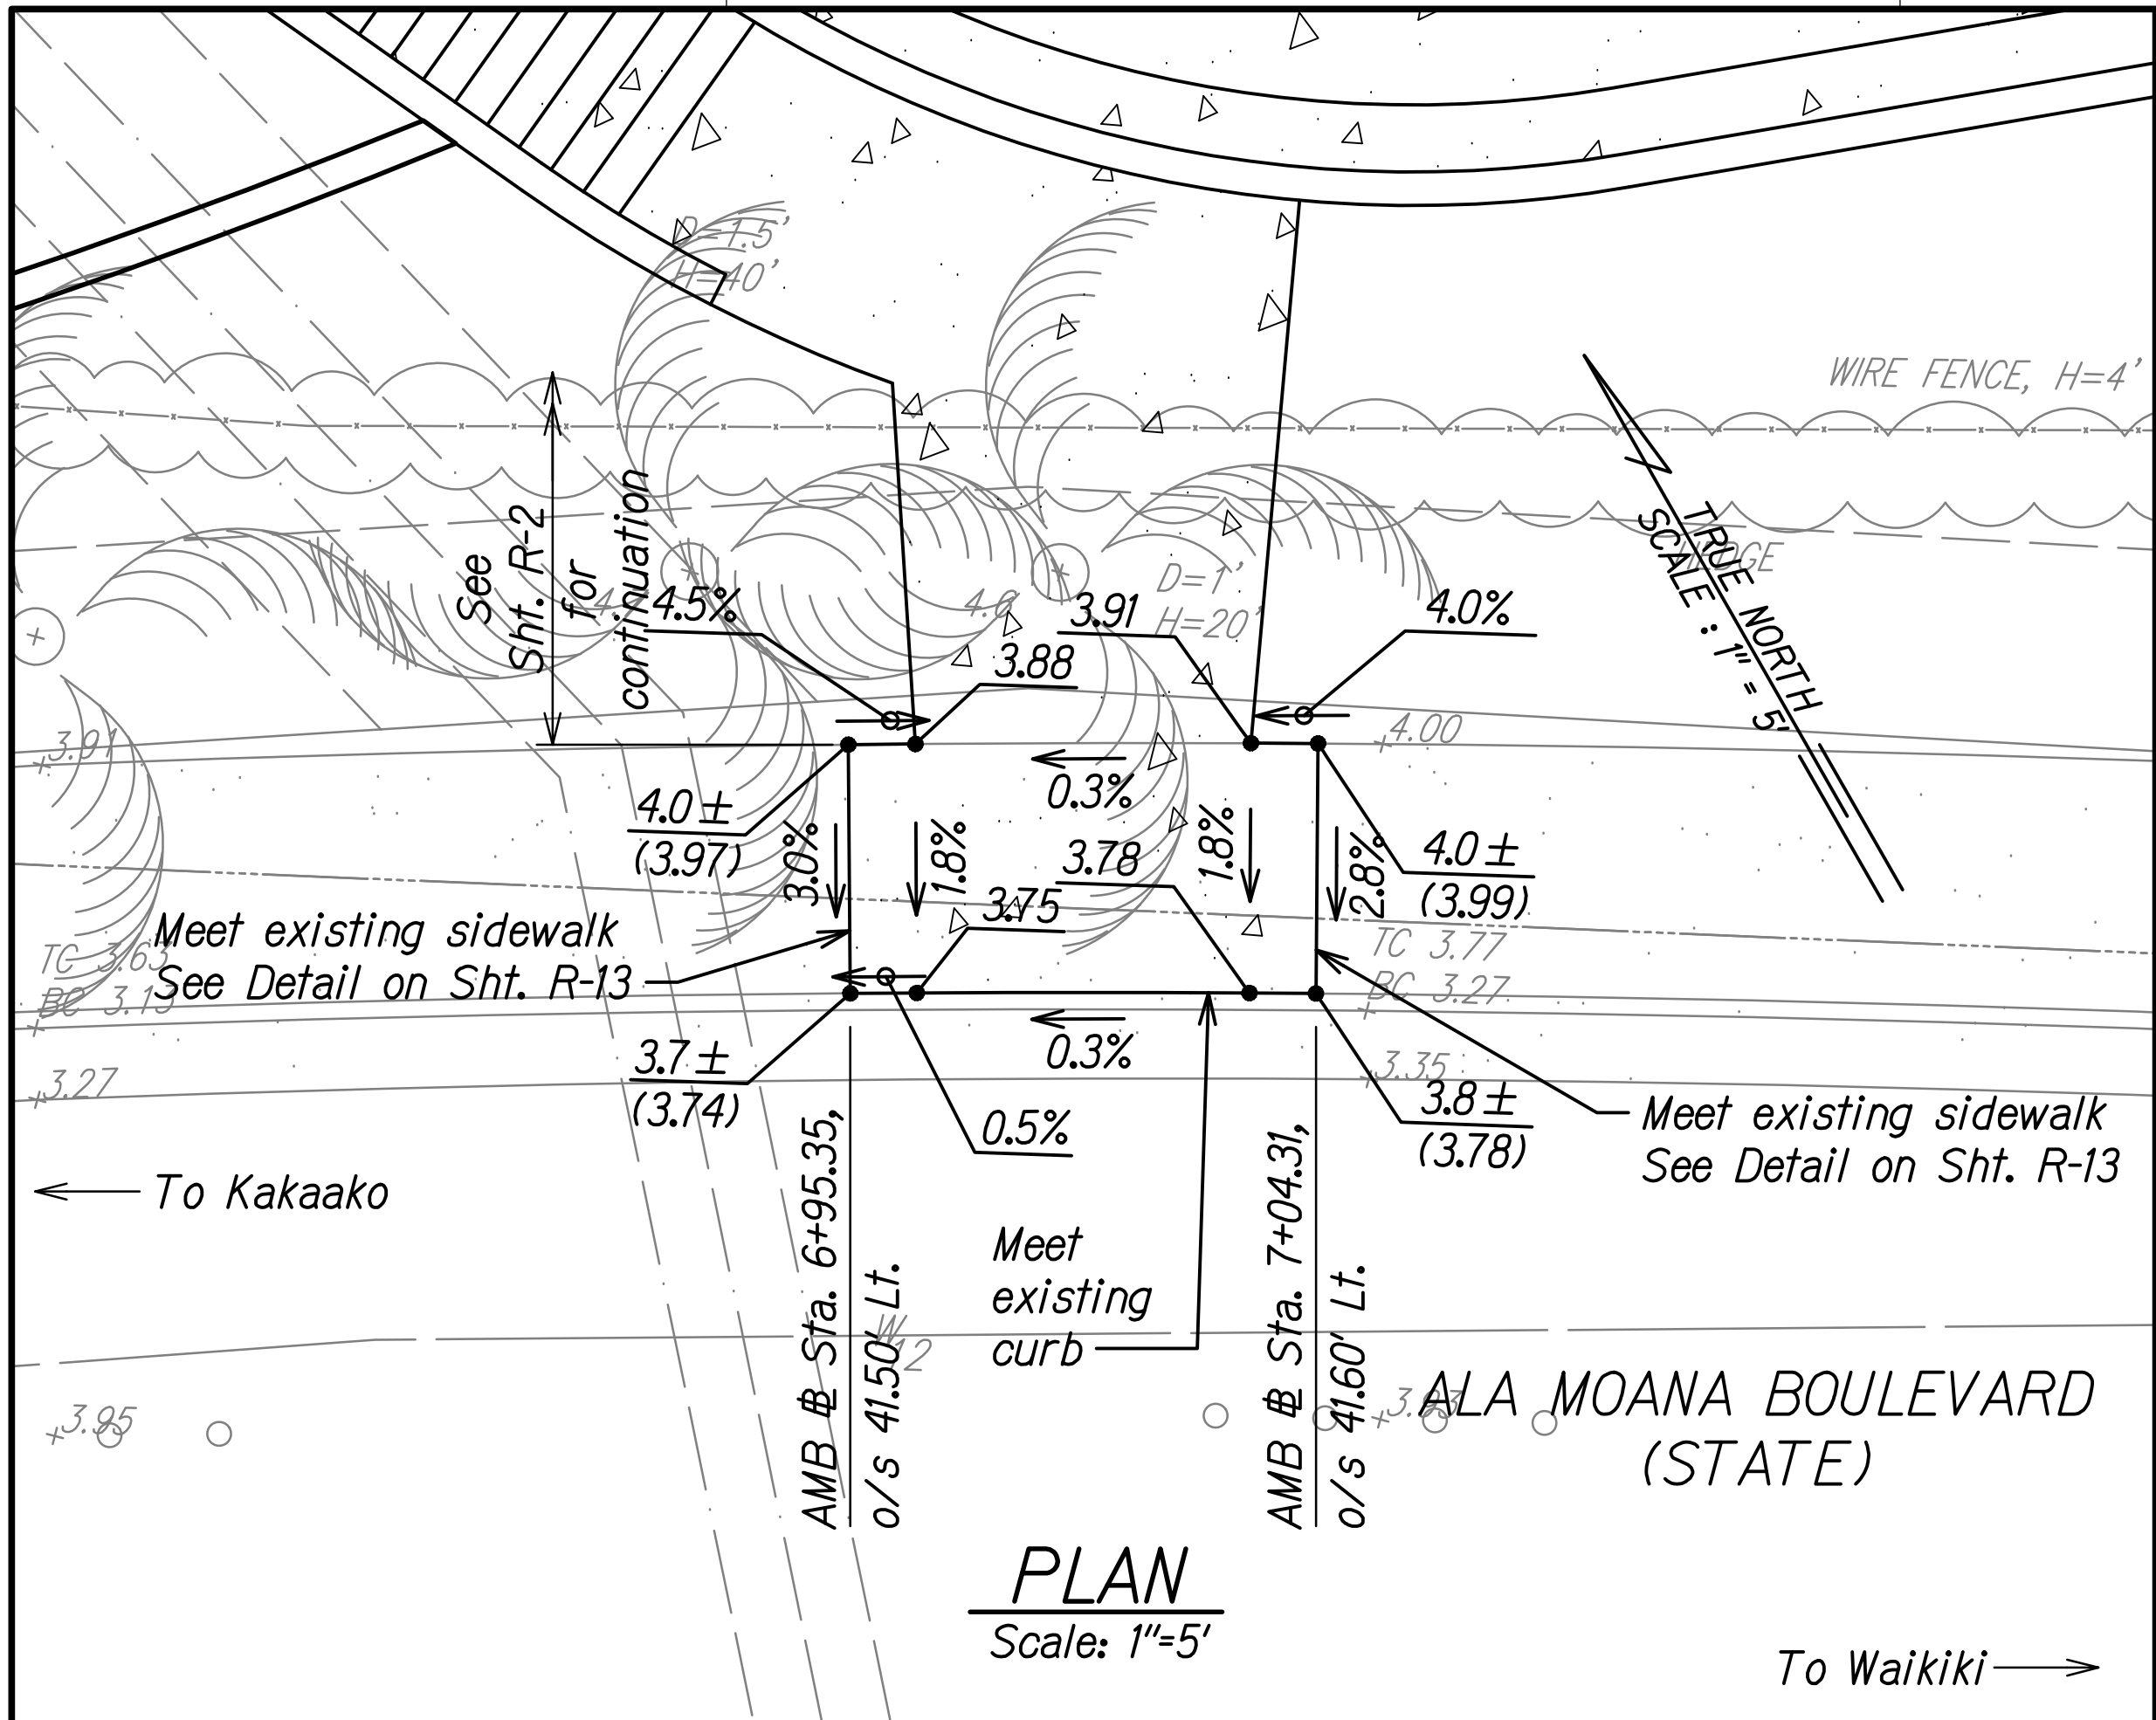

DATE	____
SURVEY PLOTTED BY	____
ORIGINAL PLAN	____
DRAWN BY	____
DESIGNED BY	____
NOTE BOOK	____
QUANTITIES BY	____
CHECKED BY	____
No.	____

THIS WORK WAS PREPARED BY ME OR UNDER MY SUPERVISION.

R. M. Urasaki

SIGNATURE

EXPIRATION DATE OF THE LICENSE

STATE OF HAWAII
DEPARTMENT OF TRANSPORTATION
HIGHWAYS DIVISION

ROADWAY PLAN

ALA MOANA BOULEVARD
ELEVATED PEDESTRIAN WALKWAY
Federal Aid Project No. BLD-092-1(029)

Scale: 1"=5' Date: July 2021

