

Discharge Point #2
Keehi Lagoon
21.330480, -157.890740

Sta. 47+74 Nimitz
Hwy. IB to Kalihi St.
Project Area

Staging Area 1
Project Area

Discharge Point #3
Keehi Lagoon
21.319850, -157.890520

Legend:

Inlet
Outfall
Manhole
CulvEntr
Culvert LN
OpenChLn
PipeLn

Discharge Point
State Waters
Project Site
Direction of Flow (MS4)

Direction of Flow (overland)
Catch Basin
Grate/Drain Inlet
Inlet/Outlet

Manhole
Other
Unknown

Attachment A-2 Discharge Points and State Waters Map

Nimitz Highway/Ala Moana Boulevard,
Resurfacing - Additional Staging Areas



Legend:

Inlet	Culvert LN	Discharge Point	Direction of Flow (overland)	Manhole
Outfall	OpenChLn	State Waters	Catch Basin	Other
Manhole	PipeLn	Project Site	Grate/Drain Inlet	Unknown
CulvEntr		Direction of Flow (MS4)	Inlet/Outlet	

Attachment A-2
Discharge Points and
State Waters Map
 Nimitz Highway/Ala Moana Boulevard,
 Resurfacing - Additional Staging Areas




Legend:

Inlet	Culvert LN	Discharge Point	Direction of Flow (overland)	Manhole
Outfall	OpenChLn	State Waters	Catch Basin	Other
Manhole	PipeLn	Project Site	Grate/Drain Inlet	Unknown
CulvEntr		Direction of Flow (MS4)	Inlet/Outlet	

Attachment A-2 Discharge Points and State Waters Map

Nimitz Highway/Ala Moana Boulevard,
Resurfacing - Additional Staging Areas

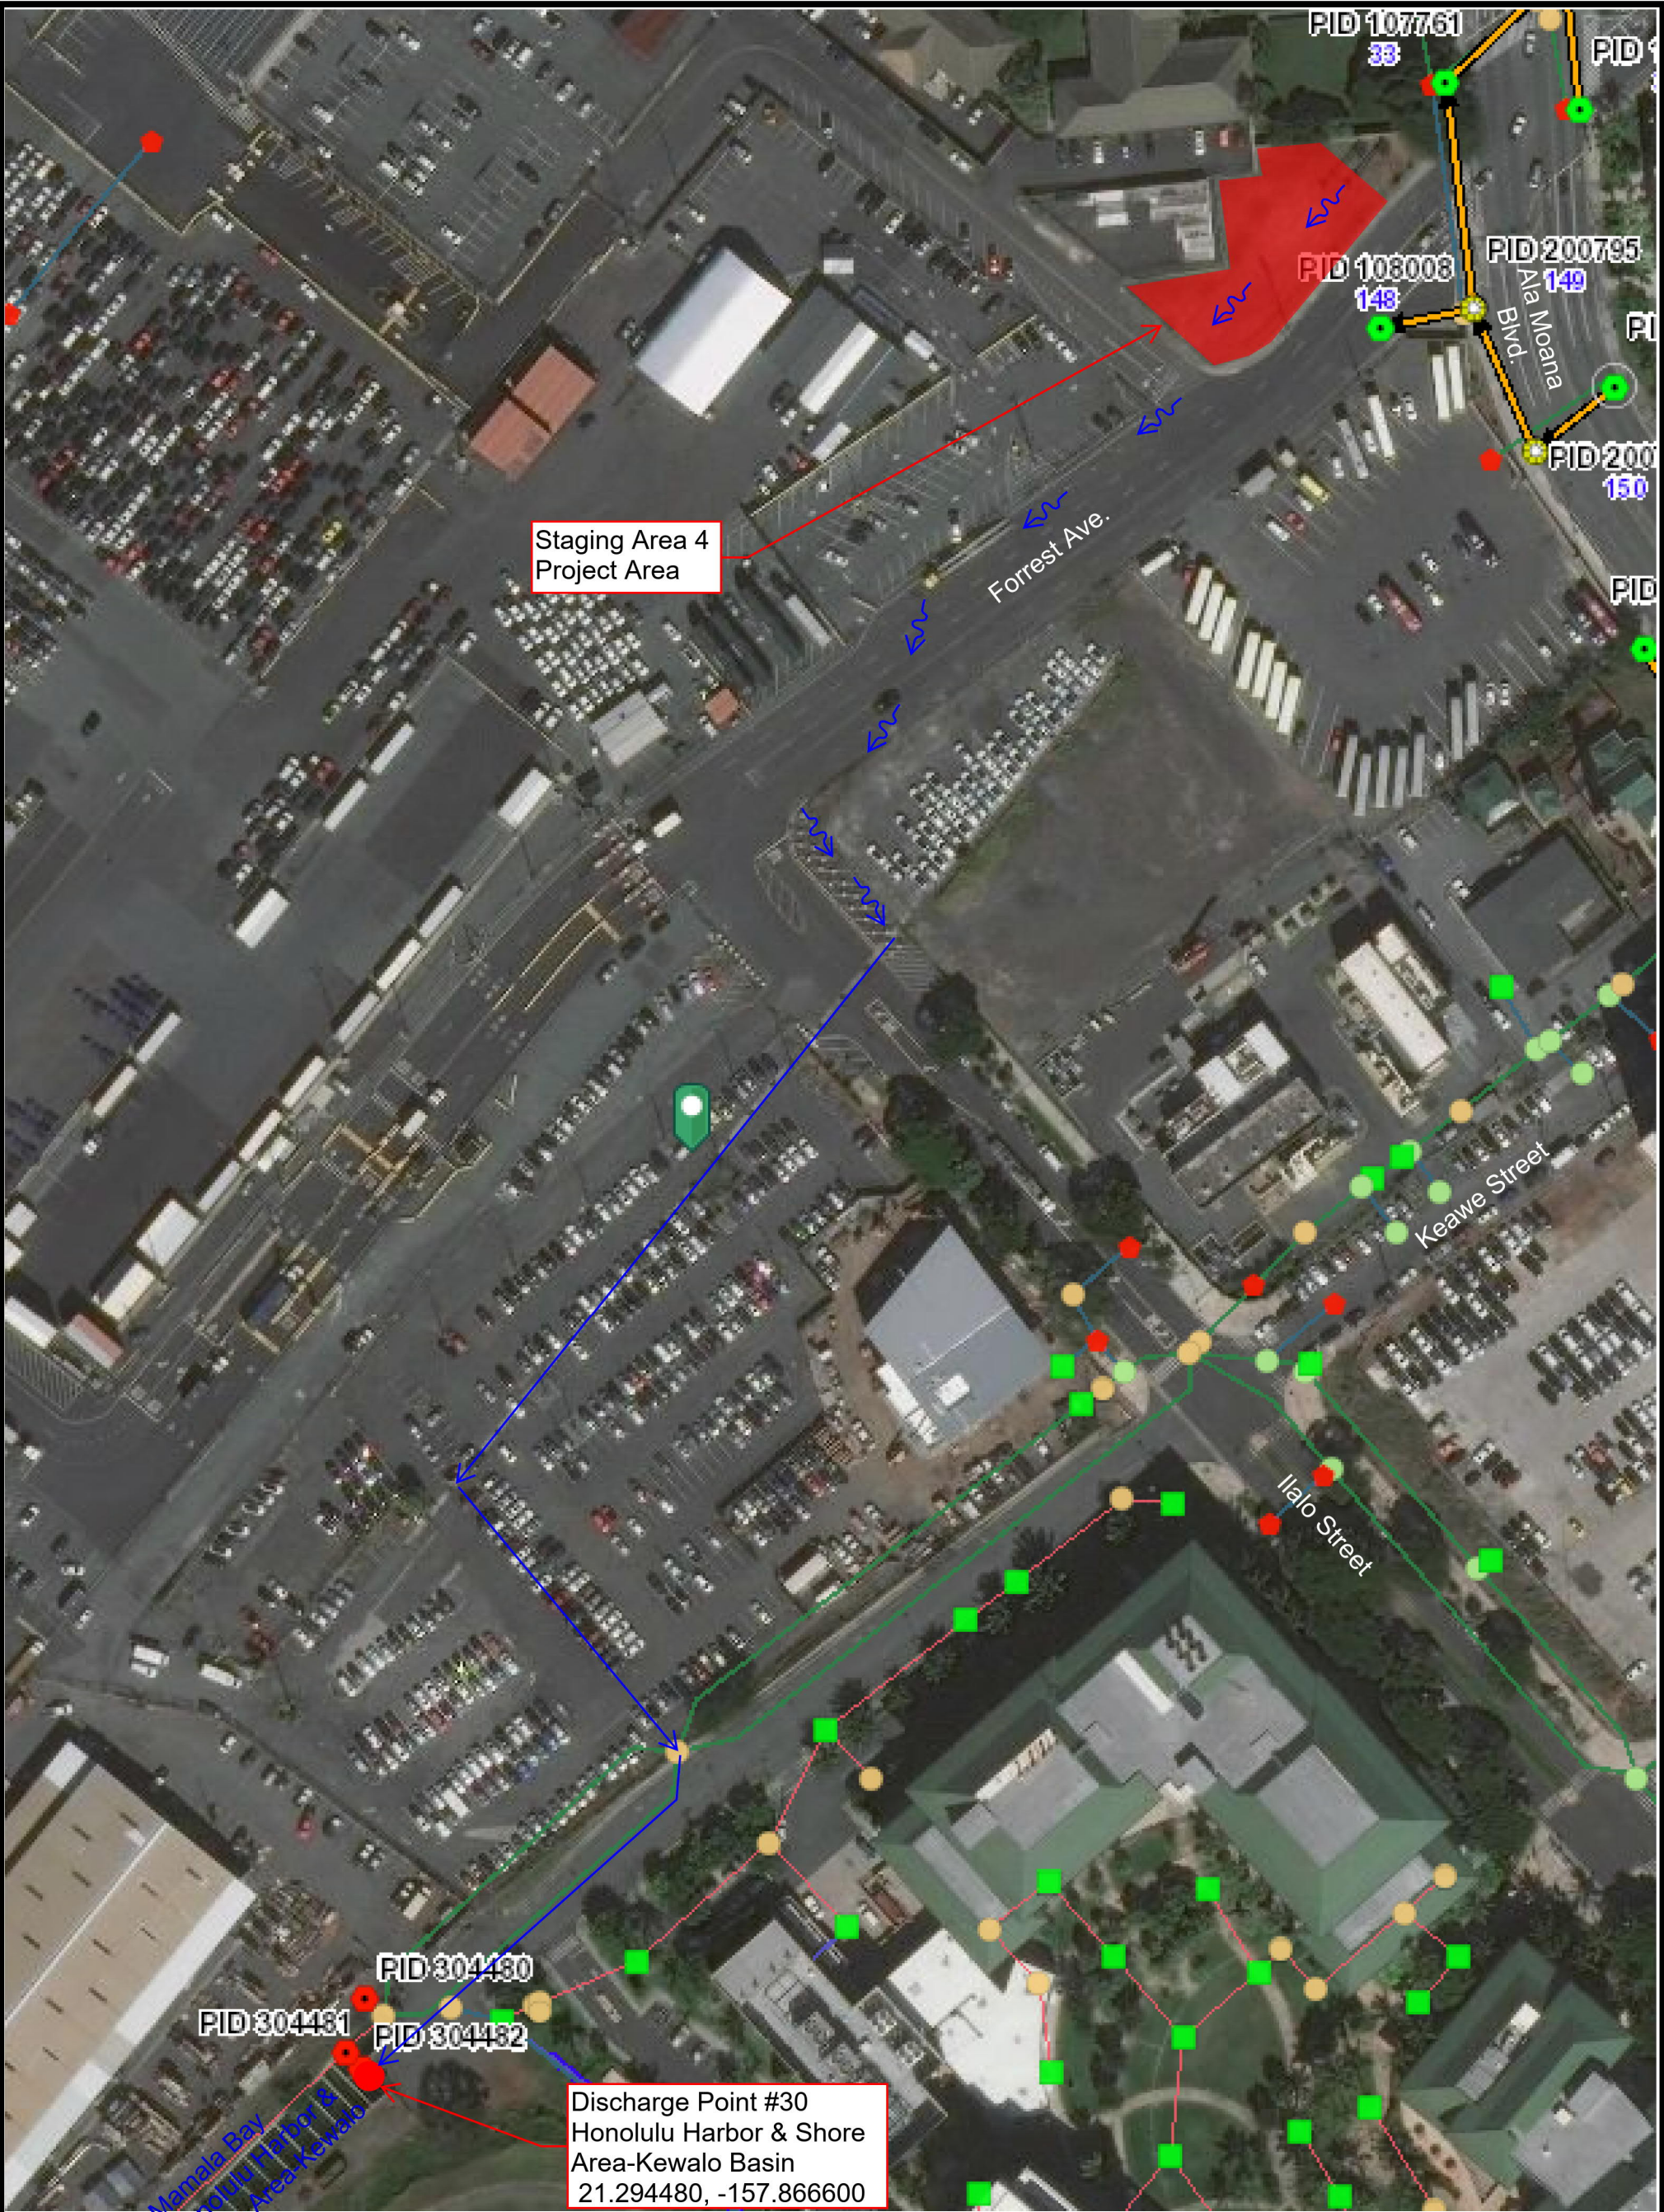

Legend:

Inlet	Culvert LN
Outfall	OpenChLn
Manhole	PipeLn
CulvEntr	

● Discharge Point	↙ Direction of Flow (overland)	○ Manhole
— State Waters	● Catch Basin	○ Other
— Project Site	■ Grate/Drain Inlet	▲ Unknown
↙ Direction of Flow (MS4)	◆ Inlet/Outlet	

Attachment A-2
Discharge Points and State Waters Map
Nimitz Highway/Ala Moana Boulevard, Resurfacing - Additional Staging Areas

PID 107858
196

Staging Area 5
Project Areas (typ.)

To
Discharge Point #30
Honolulu Harbor & Shore
Area-Kewalo Basin
21.294480, -157.866600

Discharge Point #SA5-1
Kewalo Basin
21.293174, -157.858758

- Legend:**
- Inlet
 - Outfall
 - Manhole
 - CulvEntr
 - Culvert LN
 - OpenChLn
 - PipeLn

- Discharge Point
- State Waters
- Project Site
- Direction of Flow (MS4)
- Direction of Flow (overland)
- Catch Basin
- Grate/Drain Inlet
- Inlet/Outlet
- Manhole
- Other
- Unknown

Attachment A-2
Discharge Points and
State Waters Map
Nimitz Highway/Ala Moana Boulevard,
Resurfacing - Additional Staging Areas



Attachment A-2 Discharge Points and State Waters Map

Nimitz Highway/Ala Moana Boulevard,
Resurfacing - Additional Staging Areas