


FED. ROAD DIST. NO.	STATE	FED. AID PROJ. NO.	FISCAL YEAR	SHEET NO.	TOTAL SHEETS
HAWAII	HAW.	02A-03-82	1982	12	14

LEGEND



Denotes 4" Yellow Stripe with Type H Reflective Markers

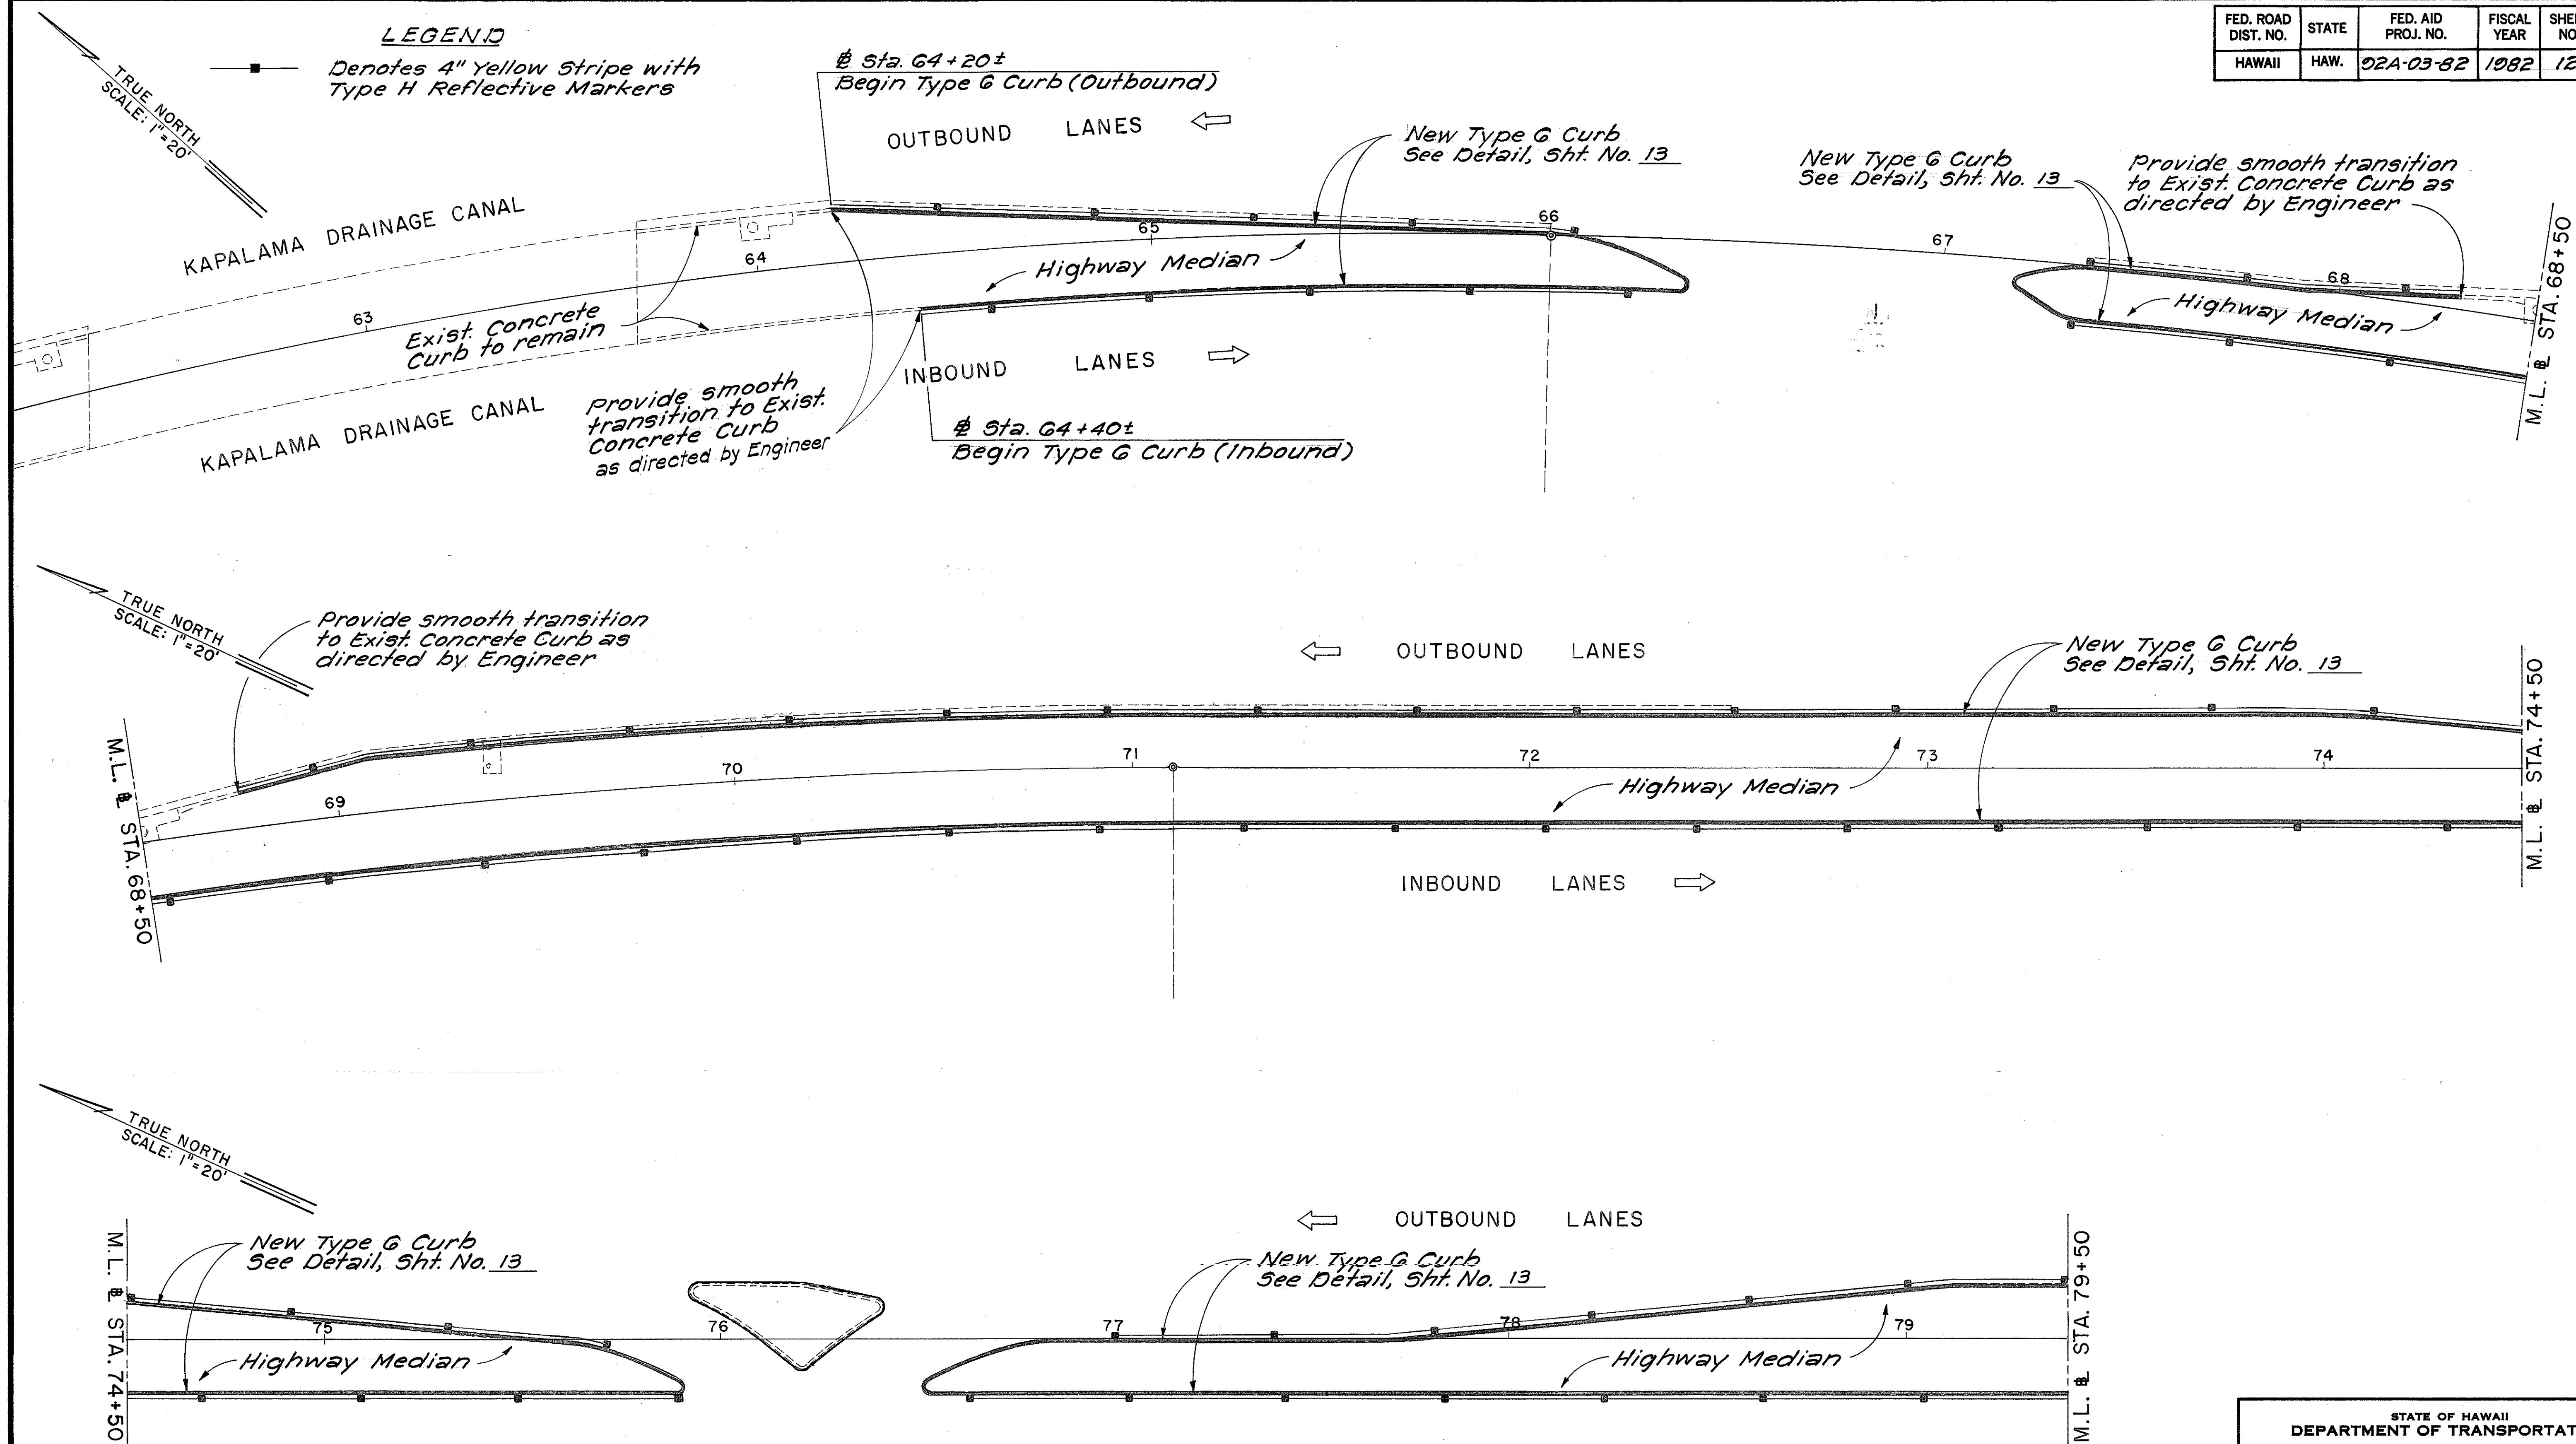

ORIGINAL PLAN	SURVEY PLOTTED BY	DATE
NOTE BOOK	DRAWN BY	
	DESIGNED BY	
	CHECKED BY	

STATE OF HAWAII
DEPARTMENT OF TRANSPORTATION
LAND TRANSPORTATION FACILITIES DIVISION
**HIGHWAY MEDIAN CURBING, STRIPING
AND PAVEMENT MARKING PLANS**
HONOLULU GATEWAY
BEAUTIFICATION PROJECT
KAPALAMA CANAL TO VICINITY OF
PACIFIC STREET
PROJECT NO. 02A-03-82
Scale: 1"=20' Date: Apr., 1982
SHEET NO. 1 OF 2 SHEETS


FED. ROAD DIST. NO.	STATE	FED. AID PROJ. NO.	FISCAL YEAR	SHEET NO.	TOTAL SHEETS
HAWAII	HAW.	92A-03-82	1982	13	14

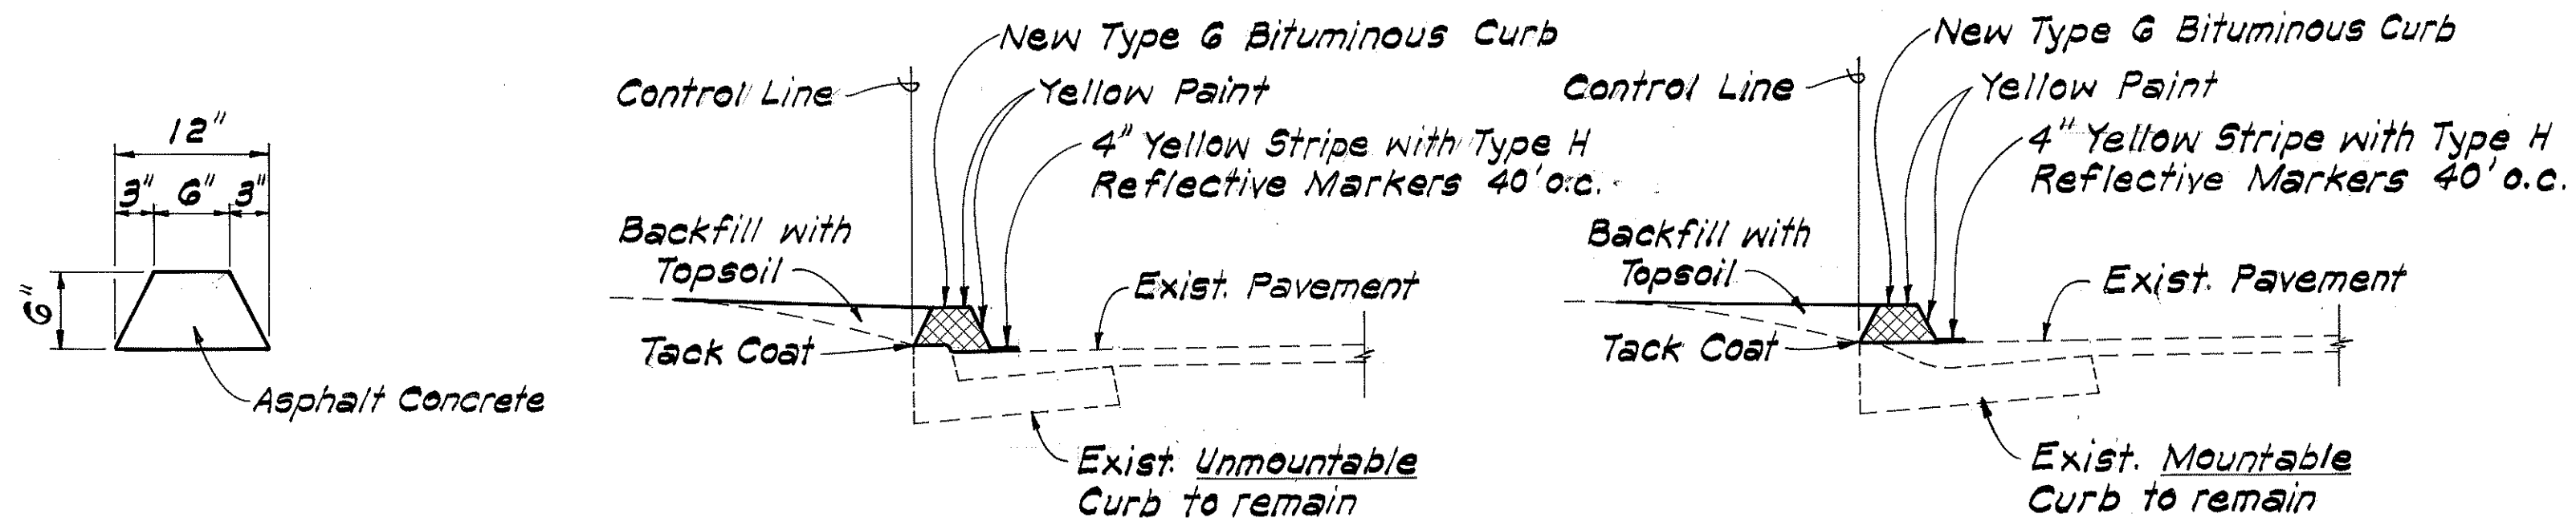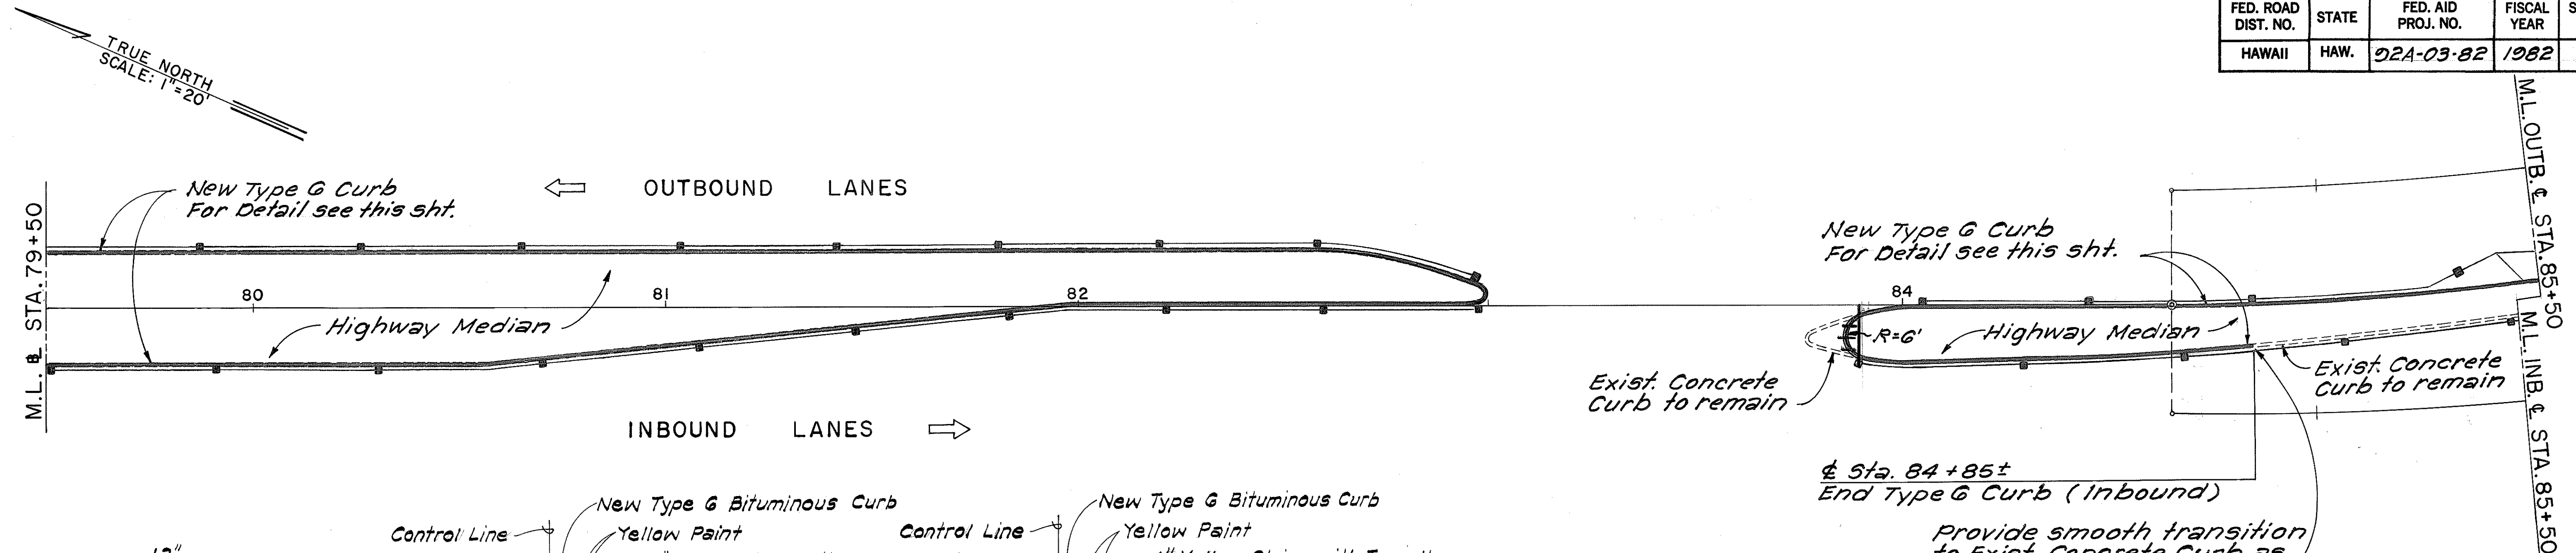

**TYPE G
BITUMINOUS CURB**
Scale: 1" = 1'-0"

TYPICAL ROADWAY CURB DETAIL
Scale: 1/2" = 1'-0"

NOTE:
Curb painting and removal of existing pavement markers shall be considered incidental to the new Type G Bituminous Curb.

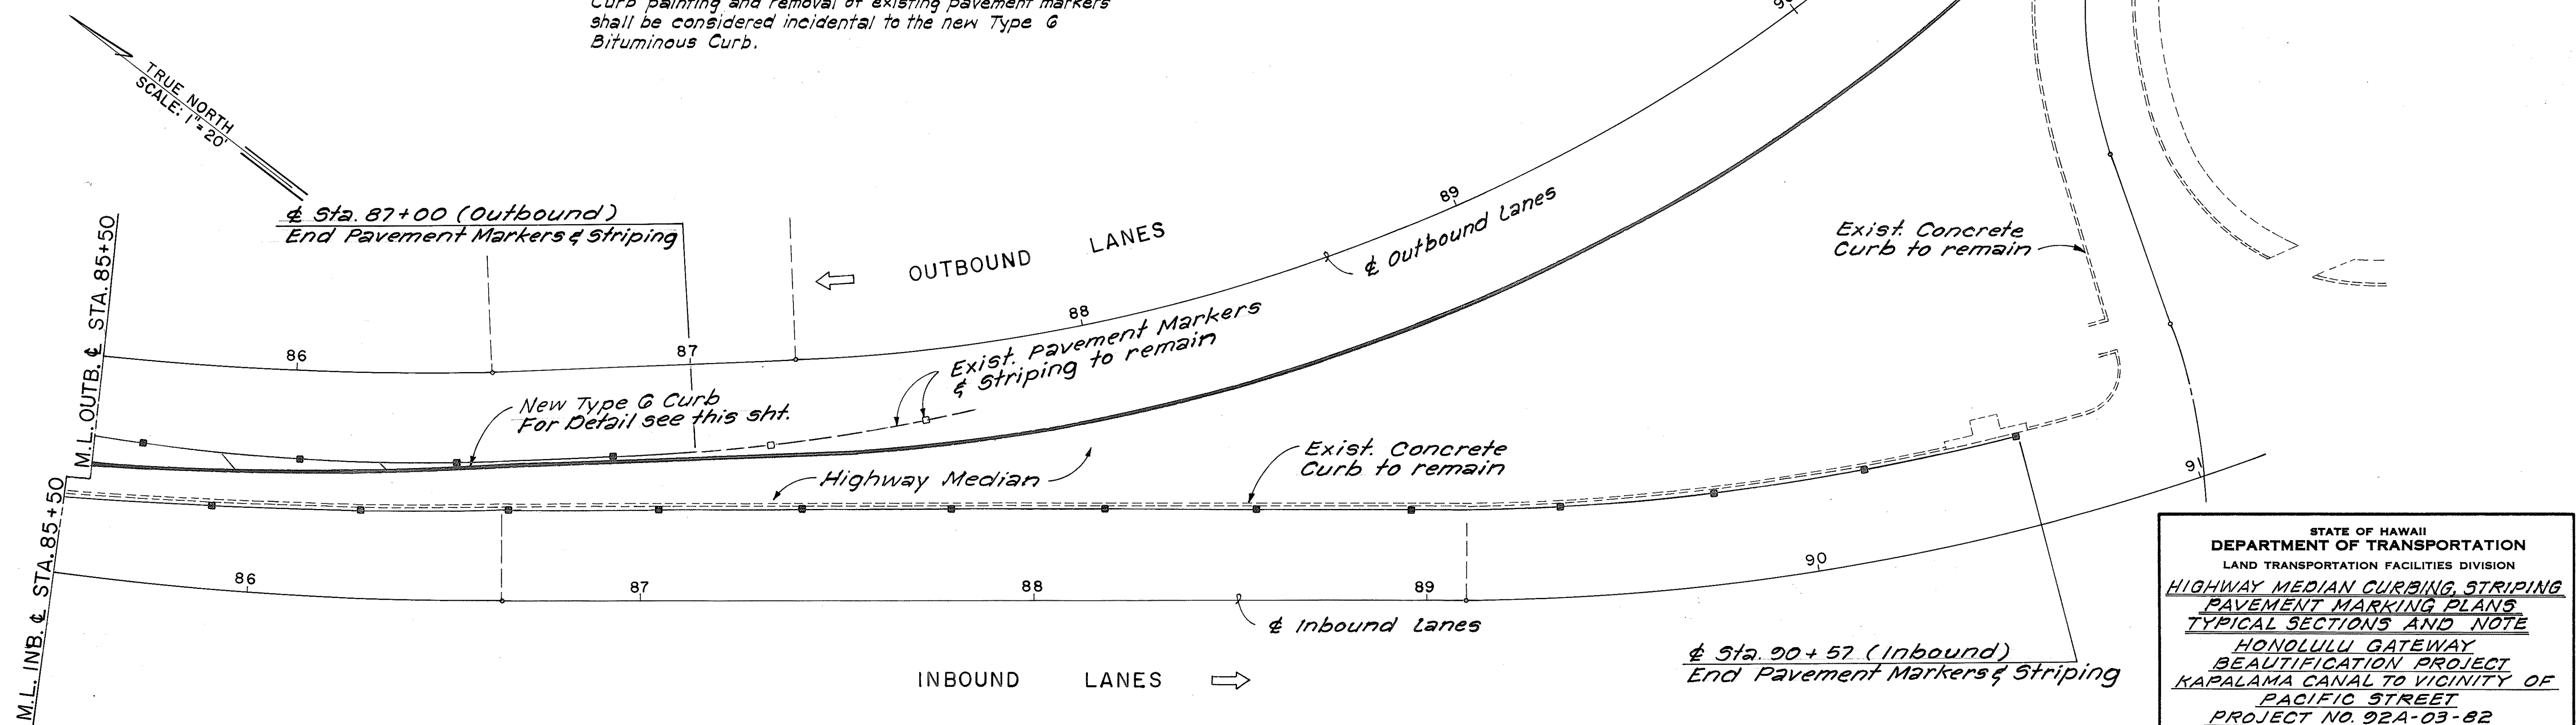

STATE OF HAWAII
DEPARTMENT OF TRANSPORTATION
LAND TRANSPORTATION FACILITIES DIVISION
**HIGHWAY MEDIAN CURBING, STRIPING
PAVEMENT MARKING PLANS
TYPICAL SECTIONS AND NOTE**
HONOLULU GATEWAY
BEAUTIFICATION PROJECT
KAPALAMA CANAL TO VICINITY OF
PACIFIC STREET
PROJECT NO. 92A-03-82
Scale: As Shown Date: Apr. 1982
SHEET NO. 2 OF 2 SHEETS

DATE	BY
DESIGNED BY	CHECKED BY
NOTED BY	QUANTITIES BY
ORIGINAL PLAN	NO.