


FED. ROAD DIST. NO.	STATE	PROJ. NO.	FISCAL YEAR	SHEET NO.	TOTAL SHEETS
HAWAII	HAW.	92A-01-84	1984	2	7

PLANT LIST					
QUANTITY	SIZE	BOTANICAL NAME	COMMON NAME	REMARKS	
33	5 GAL	COCOS NUCIFERA	COCONUT PALM	SEEDLINGS	
11	25 GAL	CASSIA JAVANICA X FISTULA	RAINBOW SHOWER	10'-12' HEIGHT 3'-4" CAL. 6'-8' SPREAD	
557	1 GAL	HIBISCUS ROSA-SINENSIS	RED HIBISCUS	1 1/2'-2' HEIGHT @ 3'-0" 90	
330	1 GAL	ALLAMANDA CARTHARTICA	YELLOW ALLAMANDA	1'-1 1/2' HEIGHT @ 3'-0" 90 TRIANGULAR SPACING	
214	1 GAL	IPOMOEA HORSFALLIAE	PRINCE KUHO VINE	SECURE TO FENCE WITH GREEN TWIST TIES	
5120 SF	RTP CBS	WEDELIA TRILOBATA	WEDELIA	1'-0" 90 TRIANGULAR SPACING	
4096 SF	4" CELLS	HEMIGRAPHIS COLORATA	HEMIGRAPHIS	1'-0" 90 TRIANGULAR SPACING	

NOTES

- THIS AREA IS DAMAGED BY VEHICULAR TRAFFIC. INSTALL IMPORTED PLANTING SOIL TO BRING NEW GRADE LEVEL WITH SURROUNDING FINISH GRADE AND 1" BELOW ADJACENT CURB. THIS WORK SHALL BE INCIDENTAL TO PLANTING OPERATIONS.

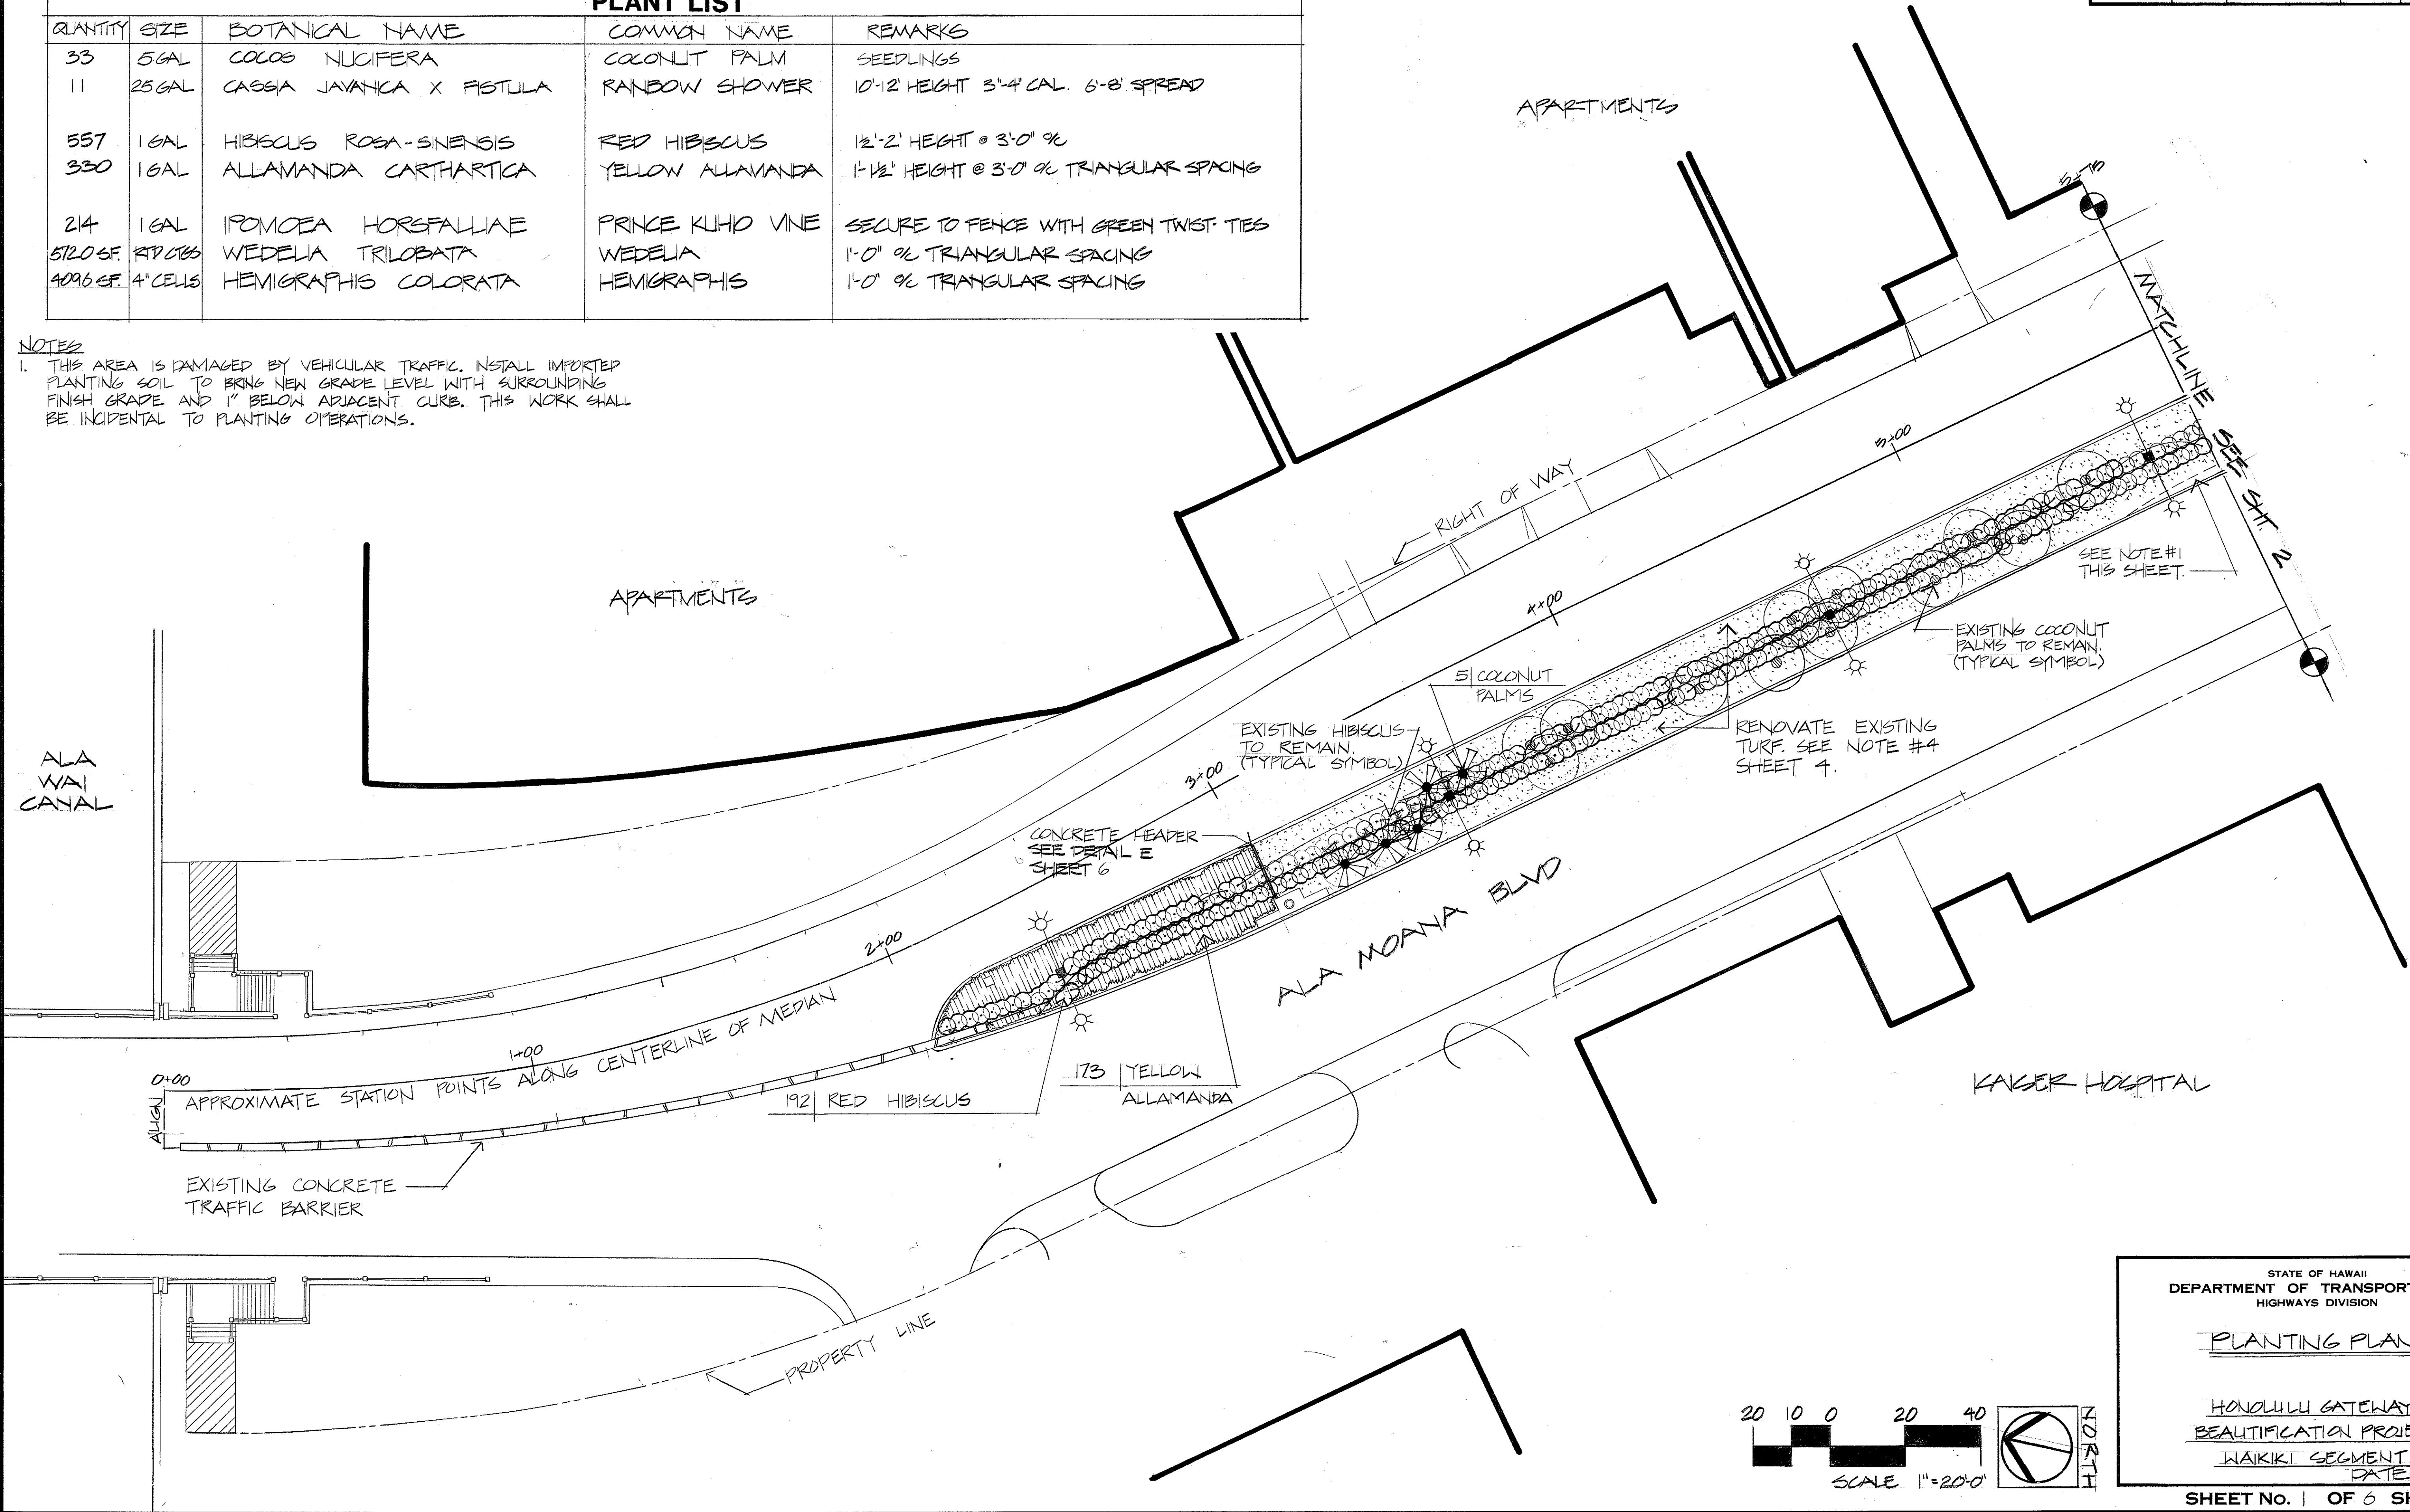


SURVEY PLOTTED BY	DATE
DRAWN BY	
TRACED BY	
QUANTITIES BY	
CHECKED BY	
ORIGINAL PLAN	
NOTE BOOK	
No.	

STATE OF HAWAII
DEPARTMENT OF TRANSPORTATION
HIGHWAYS DIVISION


PLANTING PLAN

HONOLULU GATEWAY
BEAUTIFICATION PROJECT
WAIKIKI SEGMENT
DATE: JUNE, 1984
SHEET No. 1 OF 6 SHEETS

FED. ROAD DIST. NO.	STATE	PROJ. NO.	FISCAL YEAR	SHEET NO.	TOTAL SHEETS
HAWAII	HAW.	92A-01-84	1984	3	7

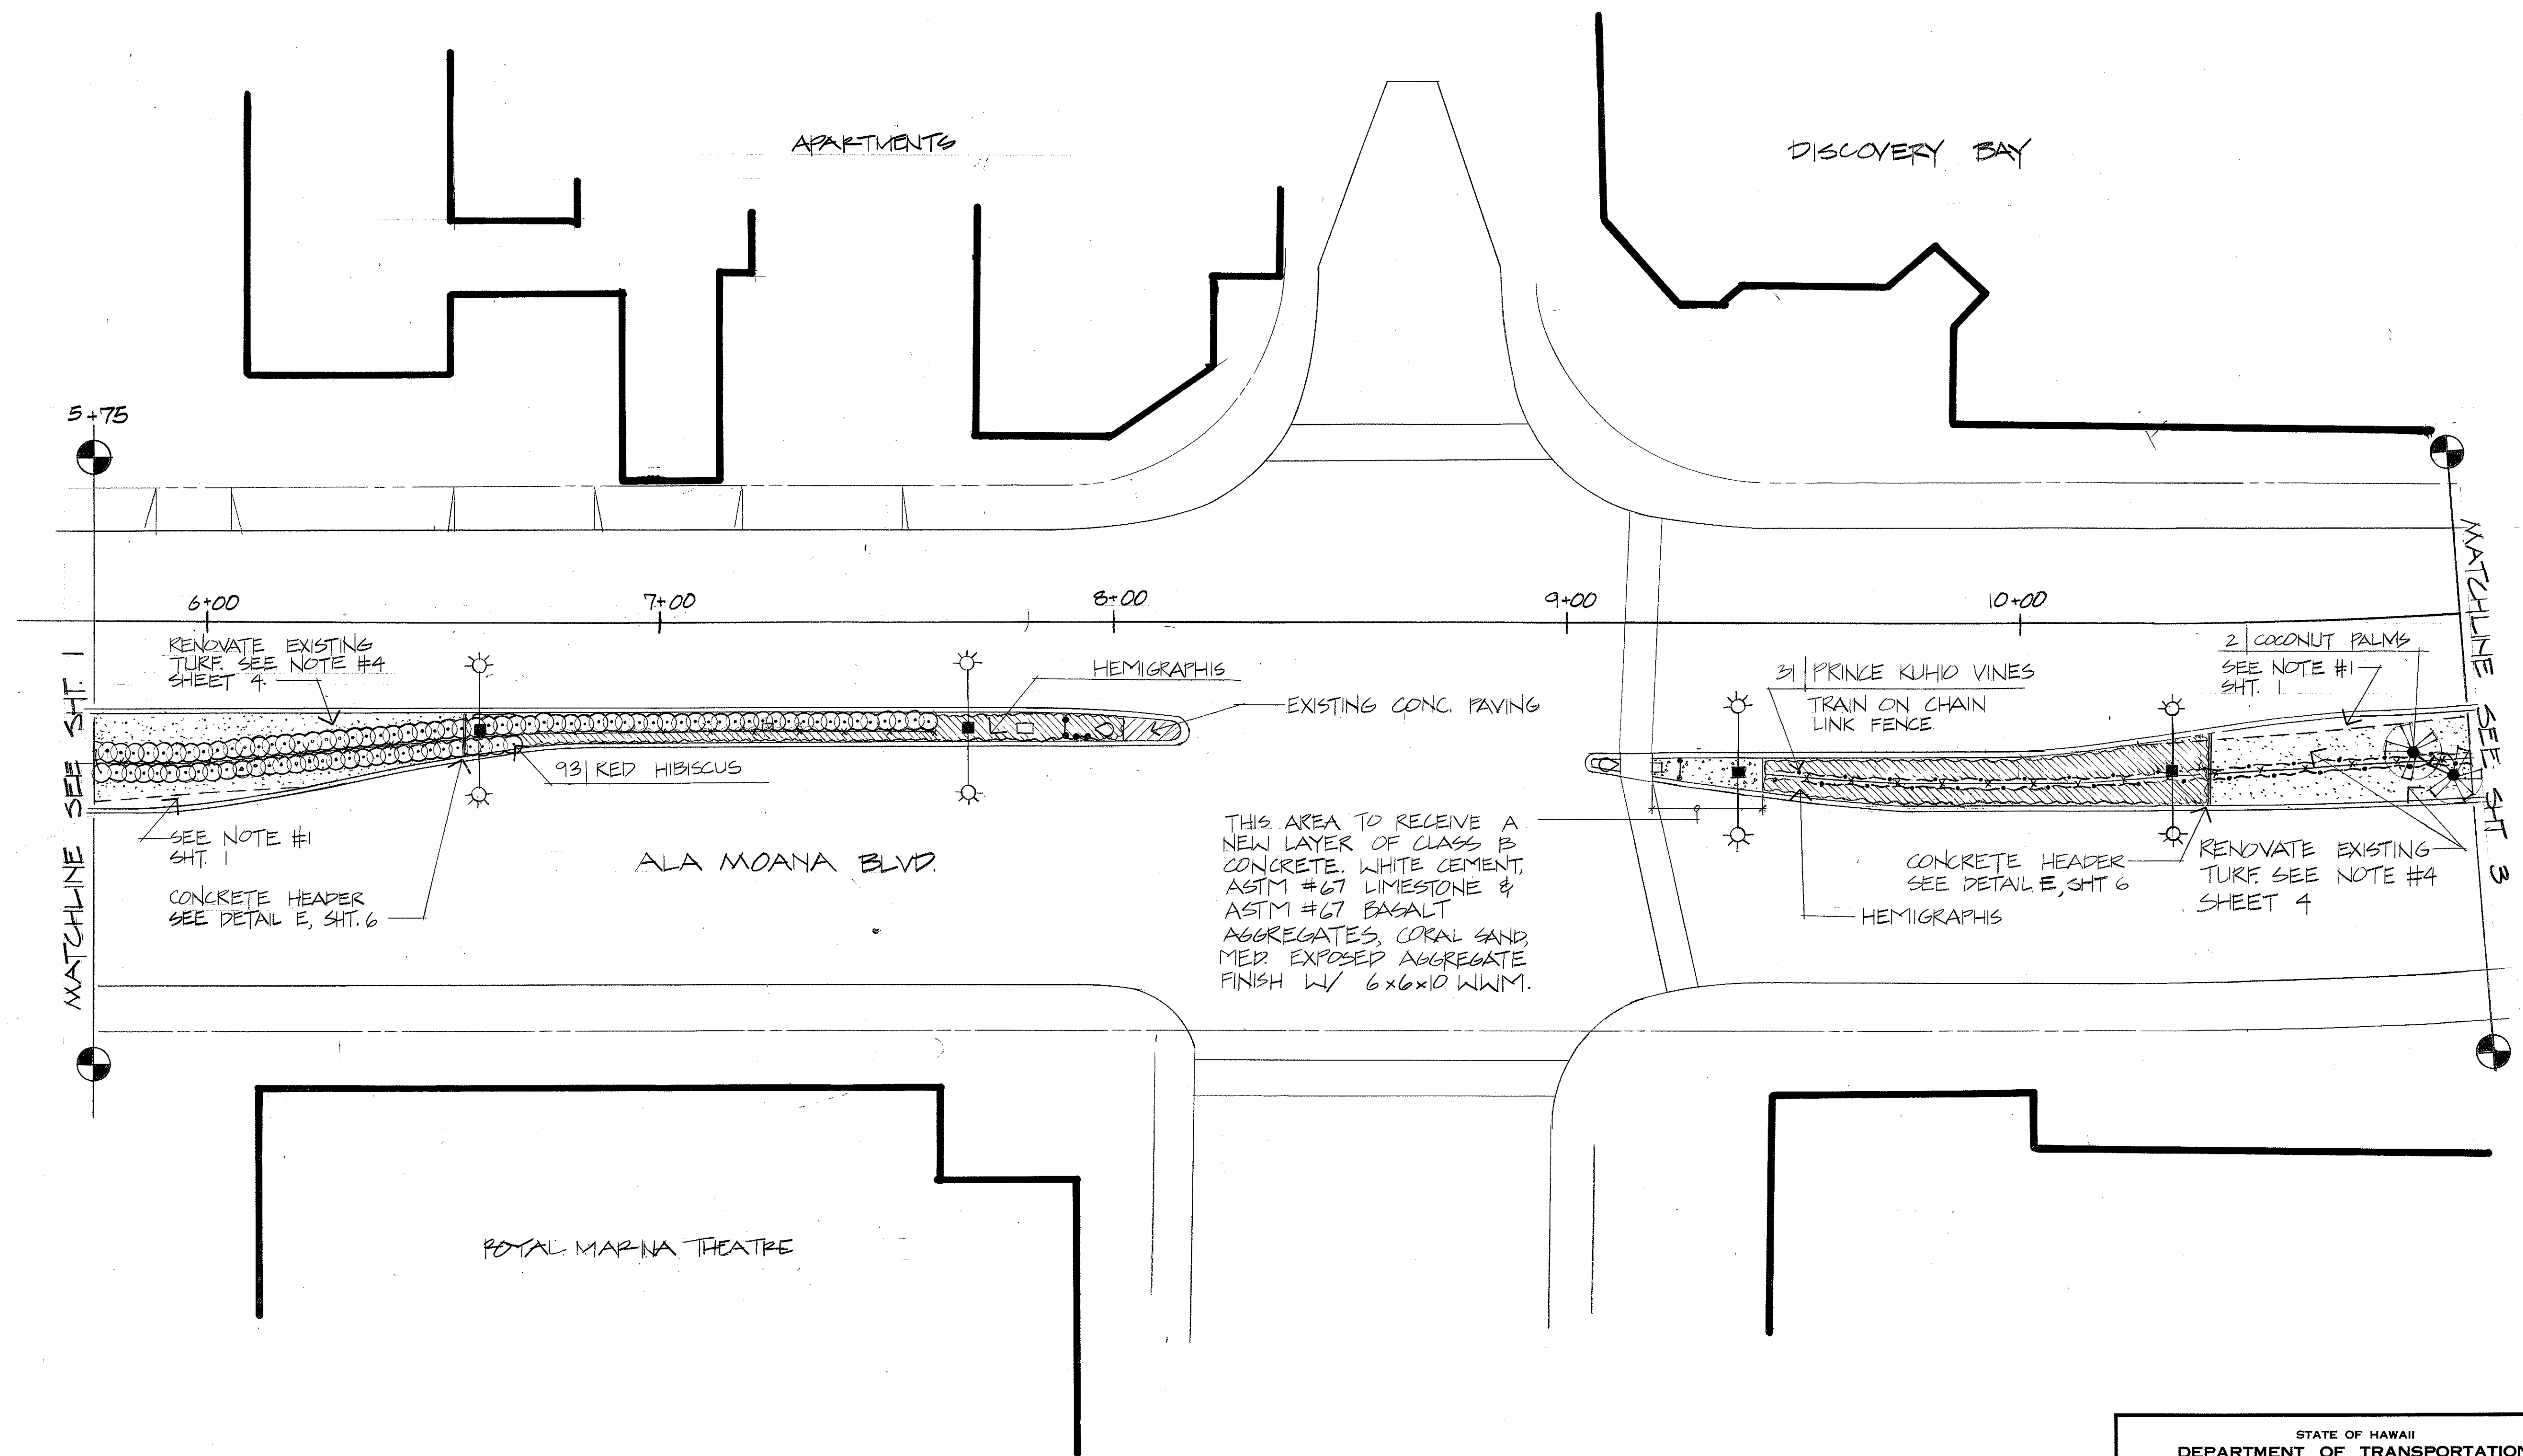

ORIGINAL PLAN	SURVEY PLOTTED BY	DATE
NOTE BOOK	DRAWN BY	
	DESIGNED BY	
	CHECKED BY	

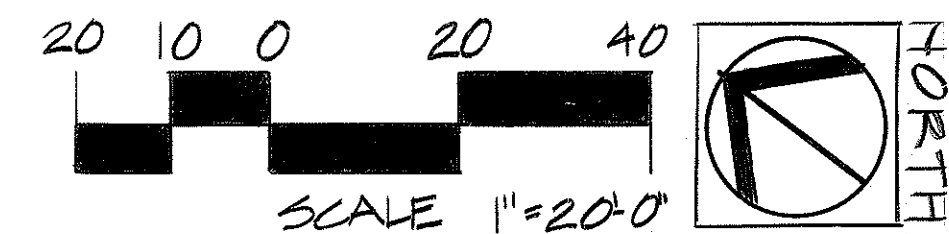

STATE OF HAWAII
DEPARTMENT OF TRANSPORTATION
HIGHWAYS DIVISION

PLANTING PLAN

HONOLULU GATEWAY
BEAUTIFICATION PROJECT
WAIKIKI SEGMENT
DATE: JUNE, 1984


SHEET NO. 2 OF 6 SHEETS

FED. ROAD DIST. NO.	STATE	PROJ. NO.	FISCAL YEAR	SHEET NO.	TOTAL SHEETS
HAWAII	HAW.	92A-01-84	1984	4	7

GENERAL NOTES:

- CONTRACTOR SHALL CONFIRM ALL PLANT QUANTITIES, SITE CONDITIONS, AND DIMENSIONS PRIOR TO CONSTRUCTION
- CONTRACTOR IS RESPONSIBLE FOR PROTECTING ALL UTILITIES.
- BACKFILL MIX SHALL BE:
 - 1 PART REDWOOD SHAVINGS OR BURNT BAGASSE
 - 1 PART MANURE
 - 2½ PARTS IMPORTED PLANTING SOIL
- TURF RENOVATION DIRECTIONS
 - A. MOW LAWN AT 1" TO 1½ INCH HEIGHT.
 - B. WATER THE LAWN AT LEAST 1 DAY BEFORE CORING. THE GROUND SHOULD BE MOIST BUT NOT TOO MUDDY OR DRY.
 - C. MECHANICALLY AERATE THE LAWN AREA WITH CORING METHOD.
 - D. AFTER REMOVING THE CORES, APPLY A ¼ INCH LAYER OF ORGANIC TURF DRESSER AS A MULCH. IMMEDIATELY WATER. AFTER MULCHING, DO NOT WATER WITH A STRONG STREAM. A STRONG STREAM MAY DISPLACE THE MULCH.
 - E. ORGANIC TURF DRESSER SHALL BE:
 - 2 PARTS FINE BURNT BAGASSE
 - 1 PART MANURE
 - 5 LBS. BLOODMEAL OR BONE MEAL PER CU. YD.
- ALL TURF AREAS WITHIN THE PROJECT LIMITS MEDIAL STRIPS IN AREAS NOT INDICATED TO RECEIVE NEW GROUND COVER OR SHRUBS SHALL BE RENOVATED ACCORDING TO THE PROGRAM INDICATED IN NOTE #4 ABOVE

- THE FOLLOWING ITEMS SHALL BE INCIDENTAL TO PLANTING OPERATIONS:
 - CONCRETE HEADER
 - PLANTING BACKFILL MIX

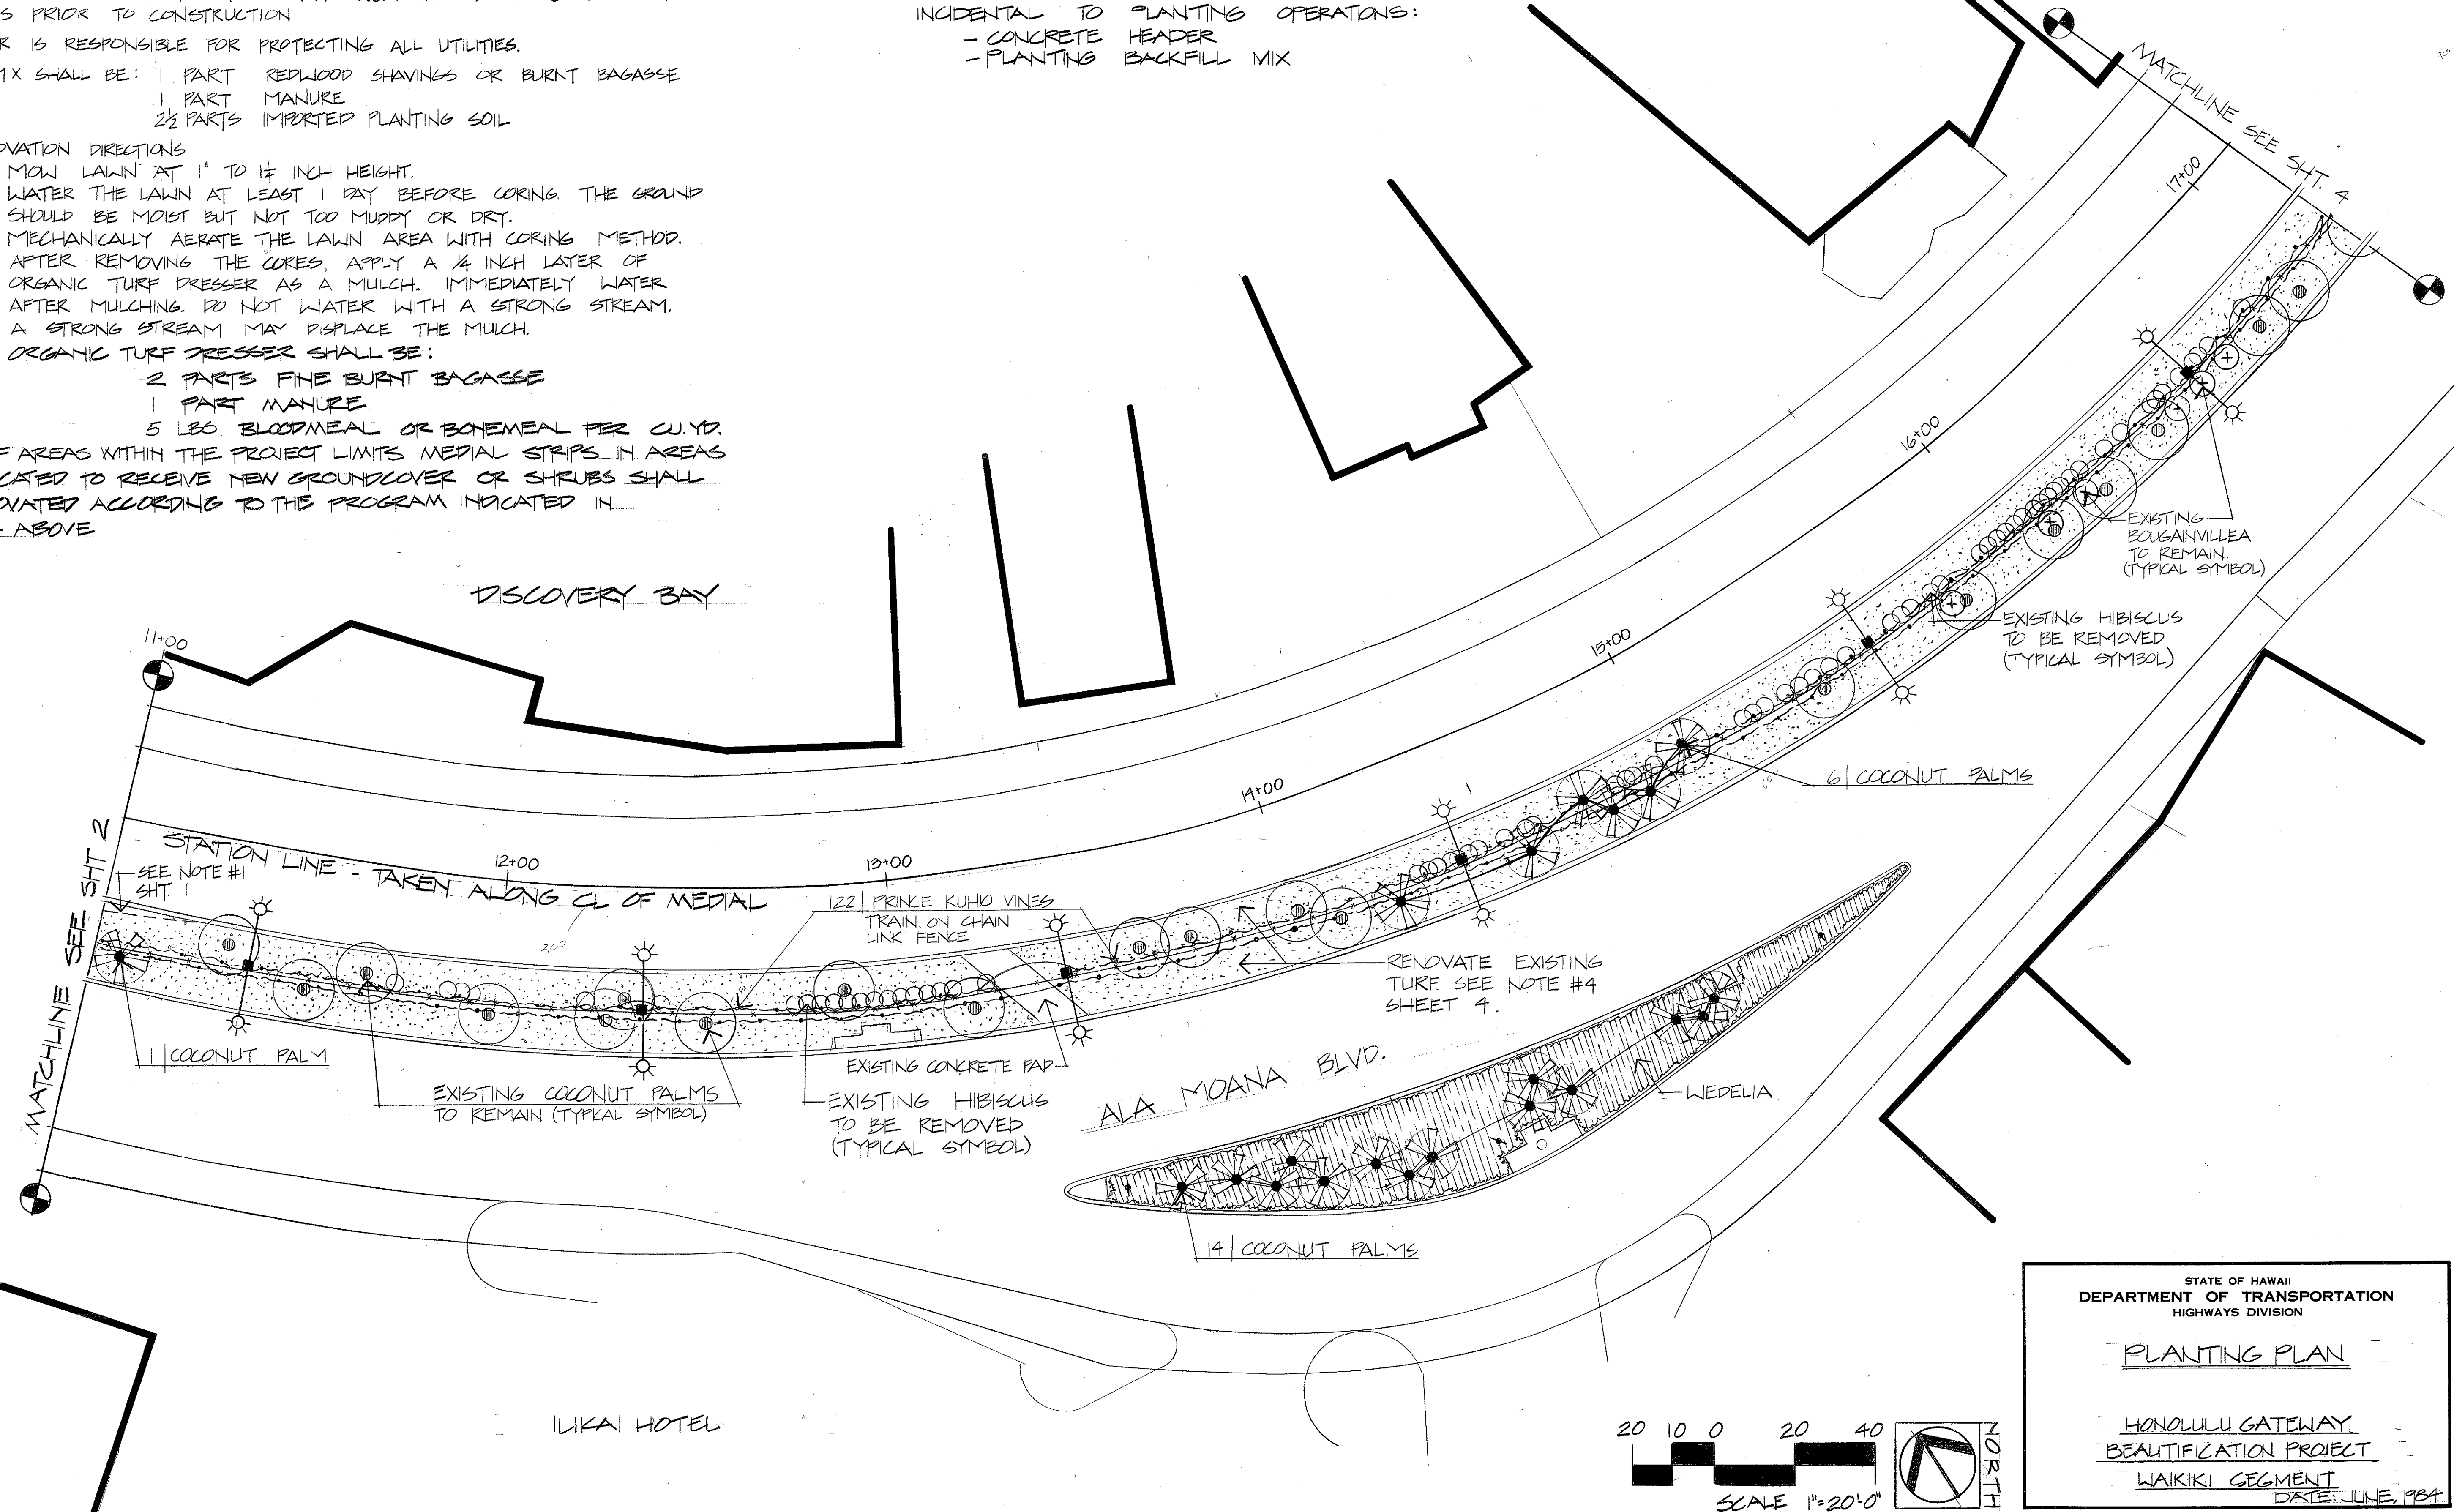

SURVEY PLOTTED BY	DATE
DRAWN BY	
TRACED BY	
NOTED BY	
CHECKED BY	


STATE OF HAWAII
DEPARTMENT OF TRANSPORTATION
HIGHWAYS DIVISION

PLANTING PLAN


HONOLULU GATEWAY
BEAUTIFICATION PROJECT
WAIKIKI SEGMENT
DATE: JUNE 1984

SHEET No. 3 OF 6 SHEETS

FED. ROAD DIST. NO.	STATE	PROJ. NO.	FISCAL YEAR	SHEET NO.	TOTAL SHEETS
HAWAII	HAW.	92A-01-84	1984	5	7

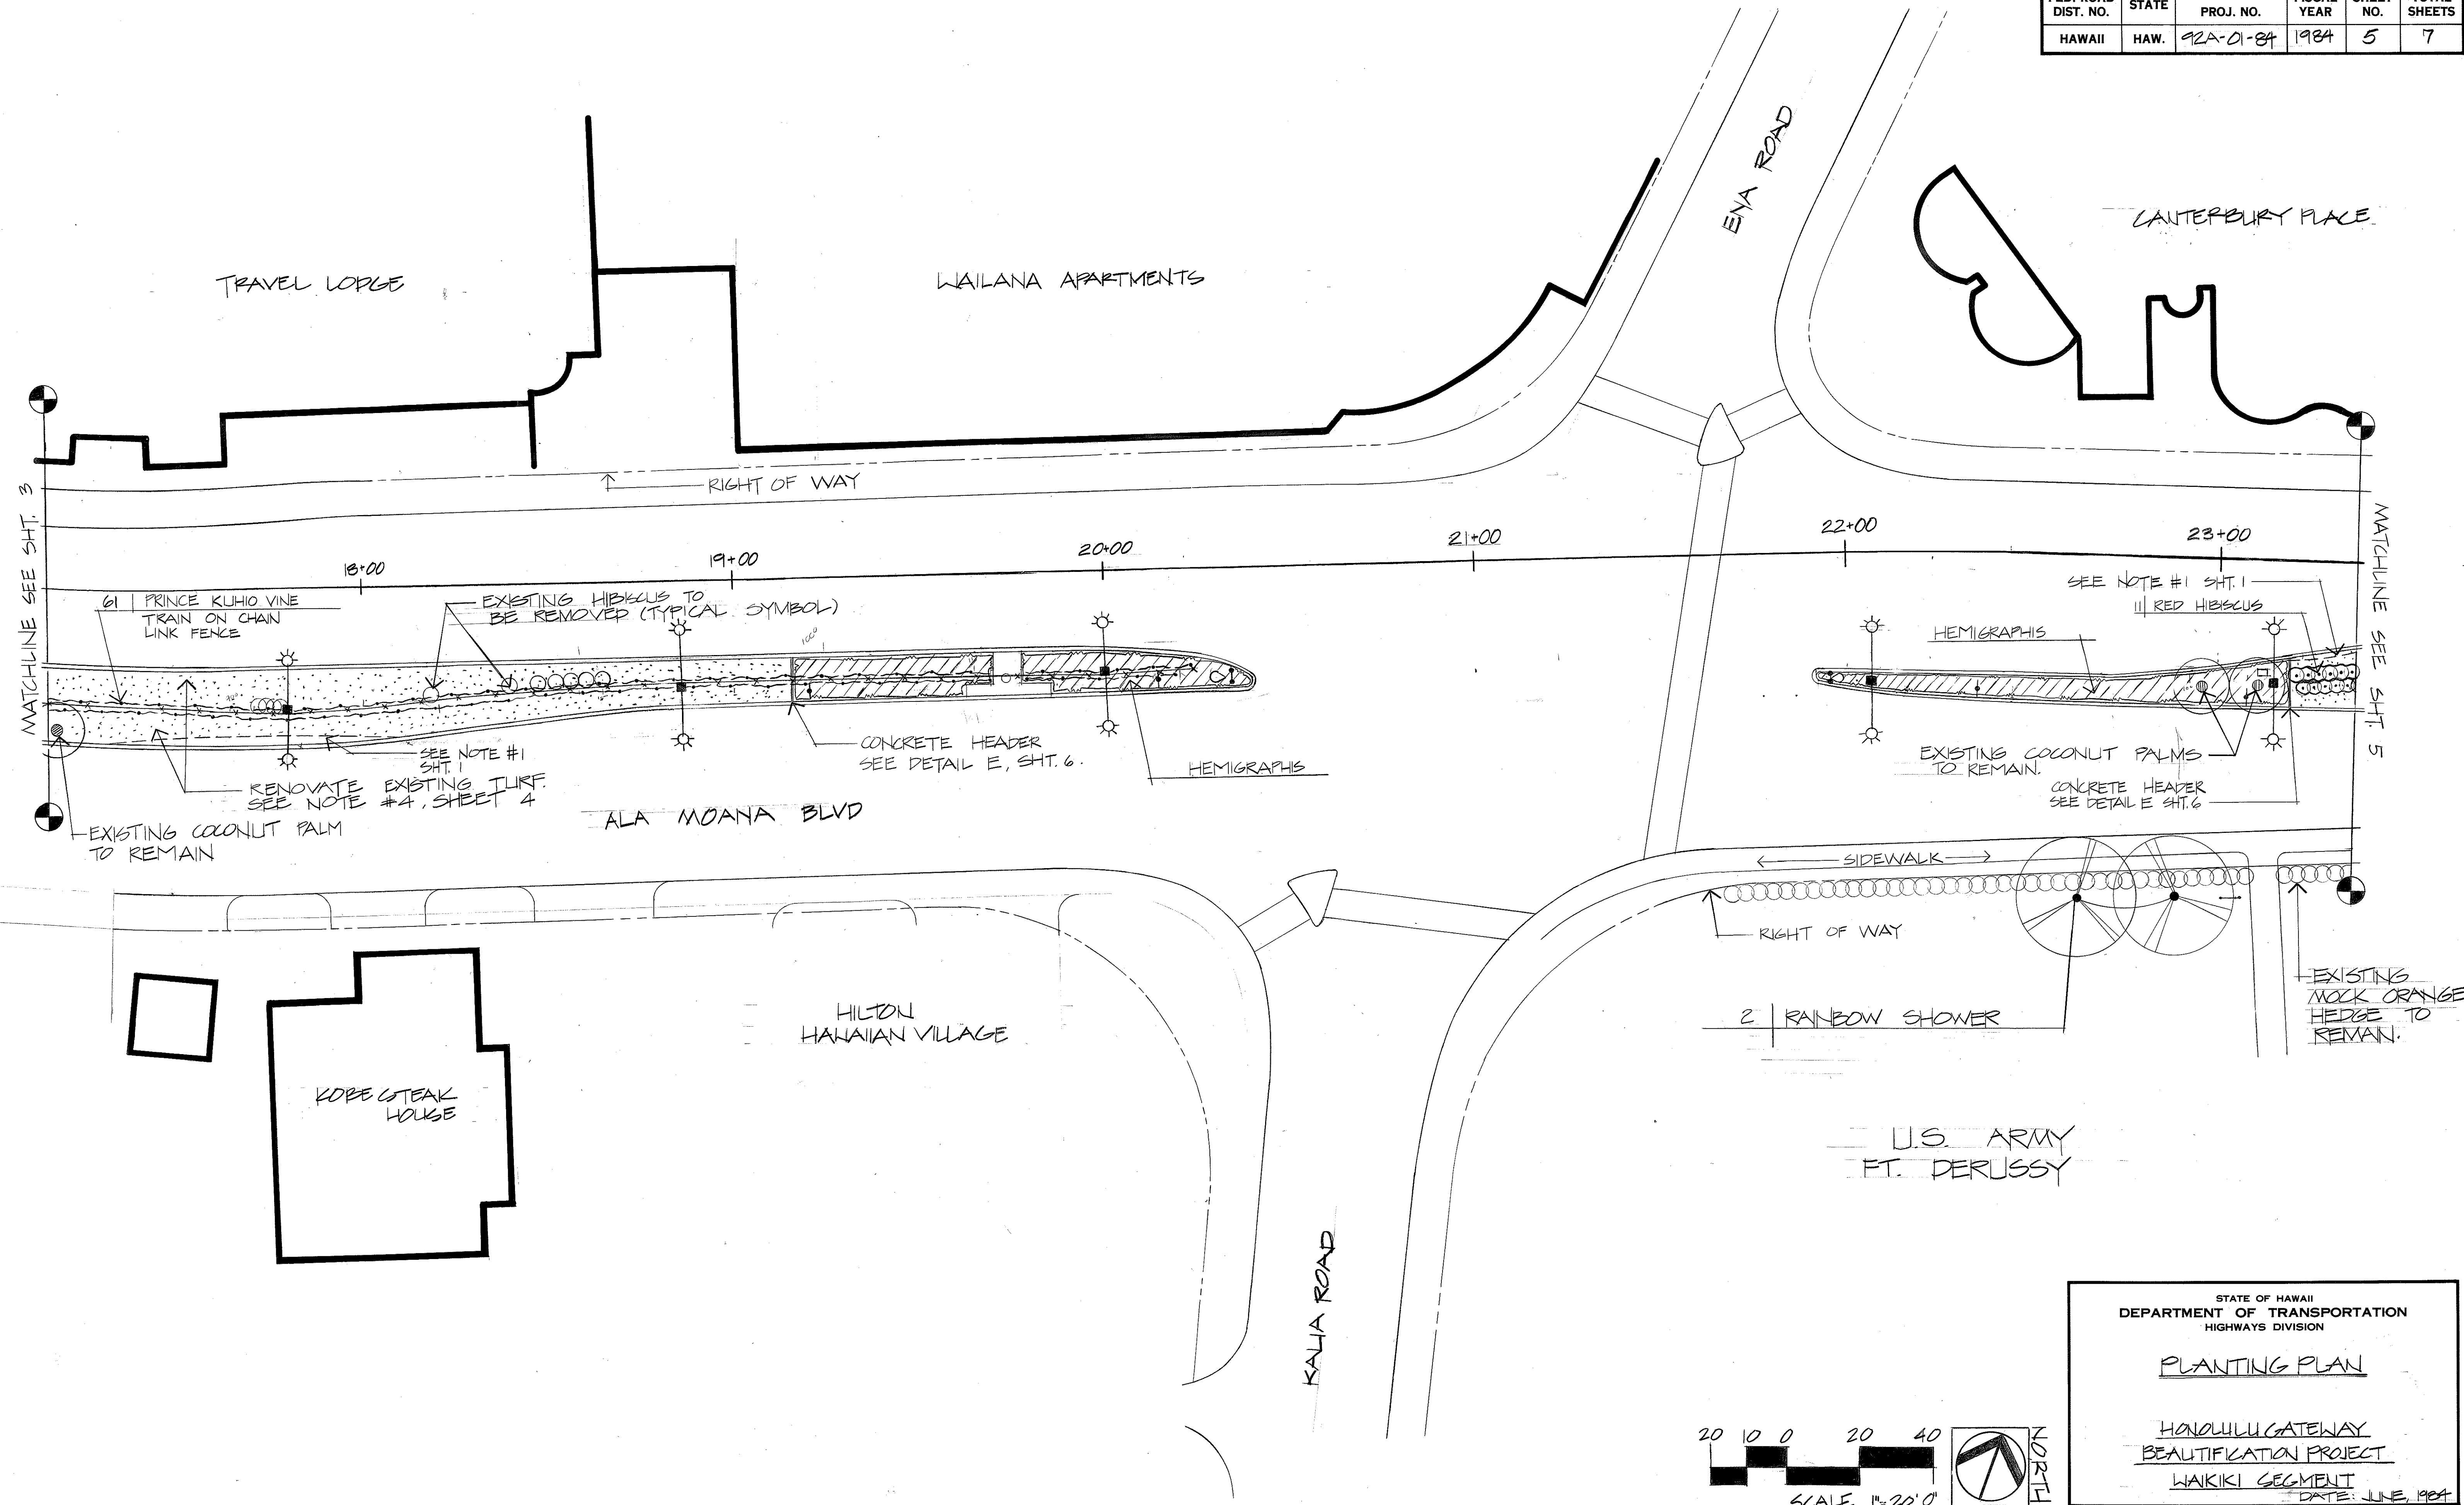

DATE	_____
SURVEY PLOTTED BY	_____
DRAWN BY	_____
DESIGNED BY	_____
QUANTITIES BY	_____
CHECKED BY	_____
ORIGINAL PLAN	_____
NOTE BOOK	_____
No.	_____

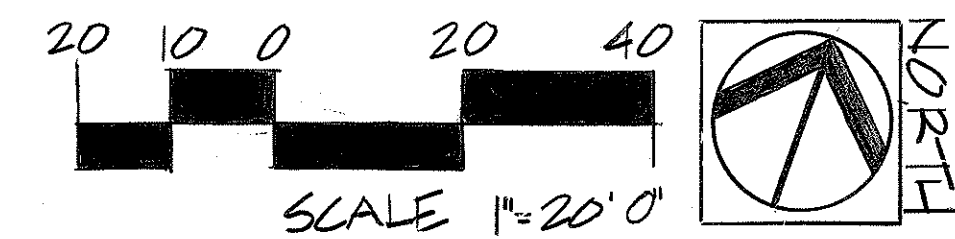

STATE OF HAWAII
DEPARTMENT OF TRANSPORTATION
HIGHWAYS DIVISION


PLANTING PLAN

HONOLULU GATEWAY
BEAUTIFICATION PROJECT
WAIKIKI SEGMENT


DATE: JUNE, 1984

SHEET No. 4 OF 6 SHEETS

FED. ROAD DIST. NO.	STATE	PROJ. NO.	FISCAL YEAR	SHEET NO.	TOTAL SHEETS
HAWAII	HAW.	92A-01-84	1984	6	7

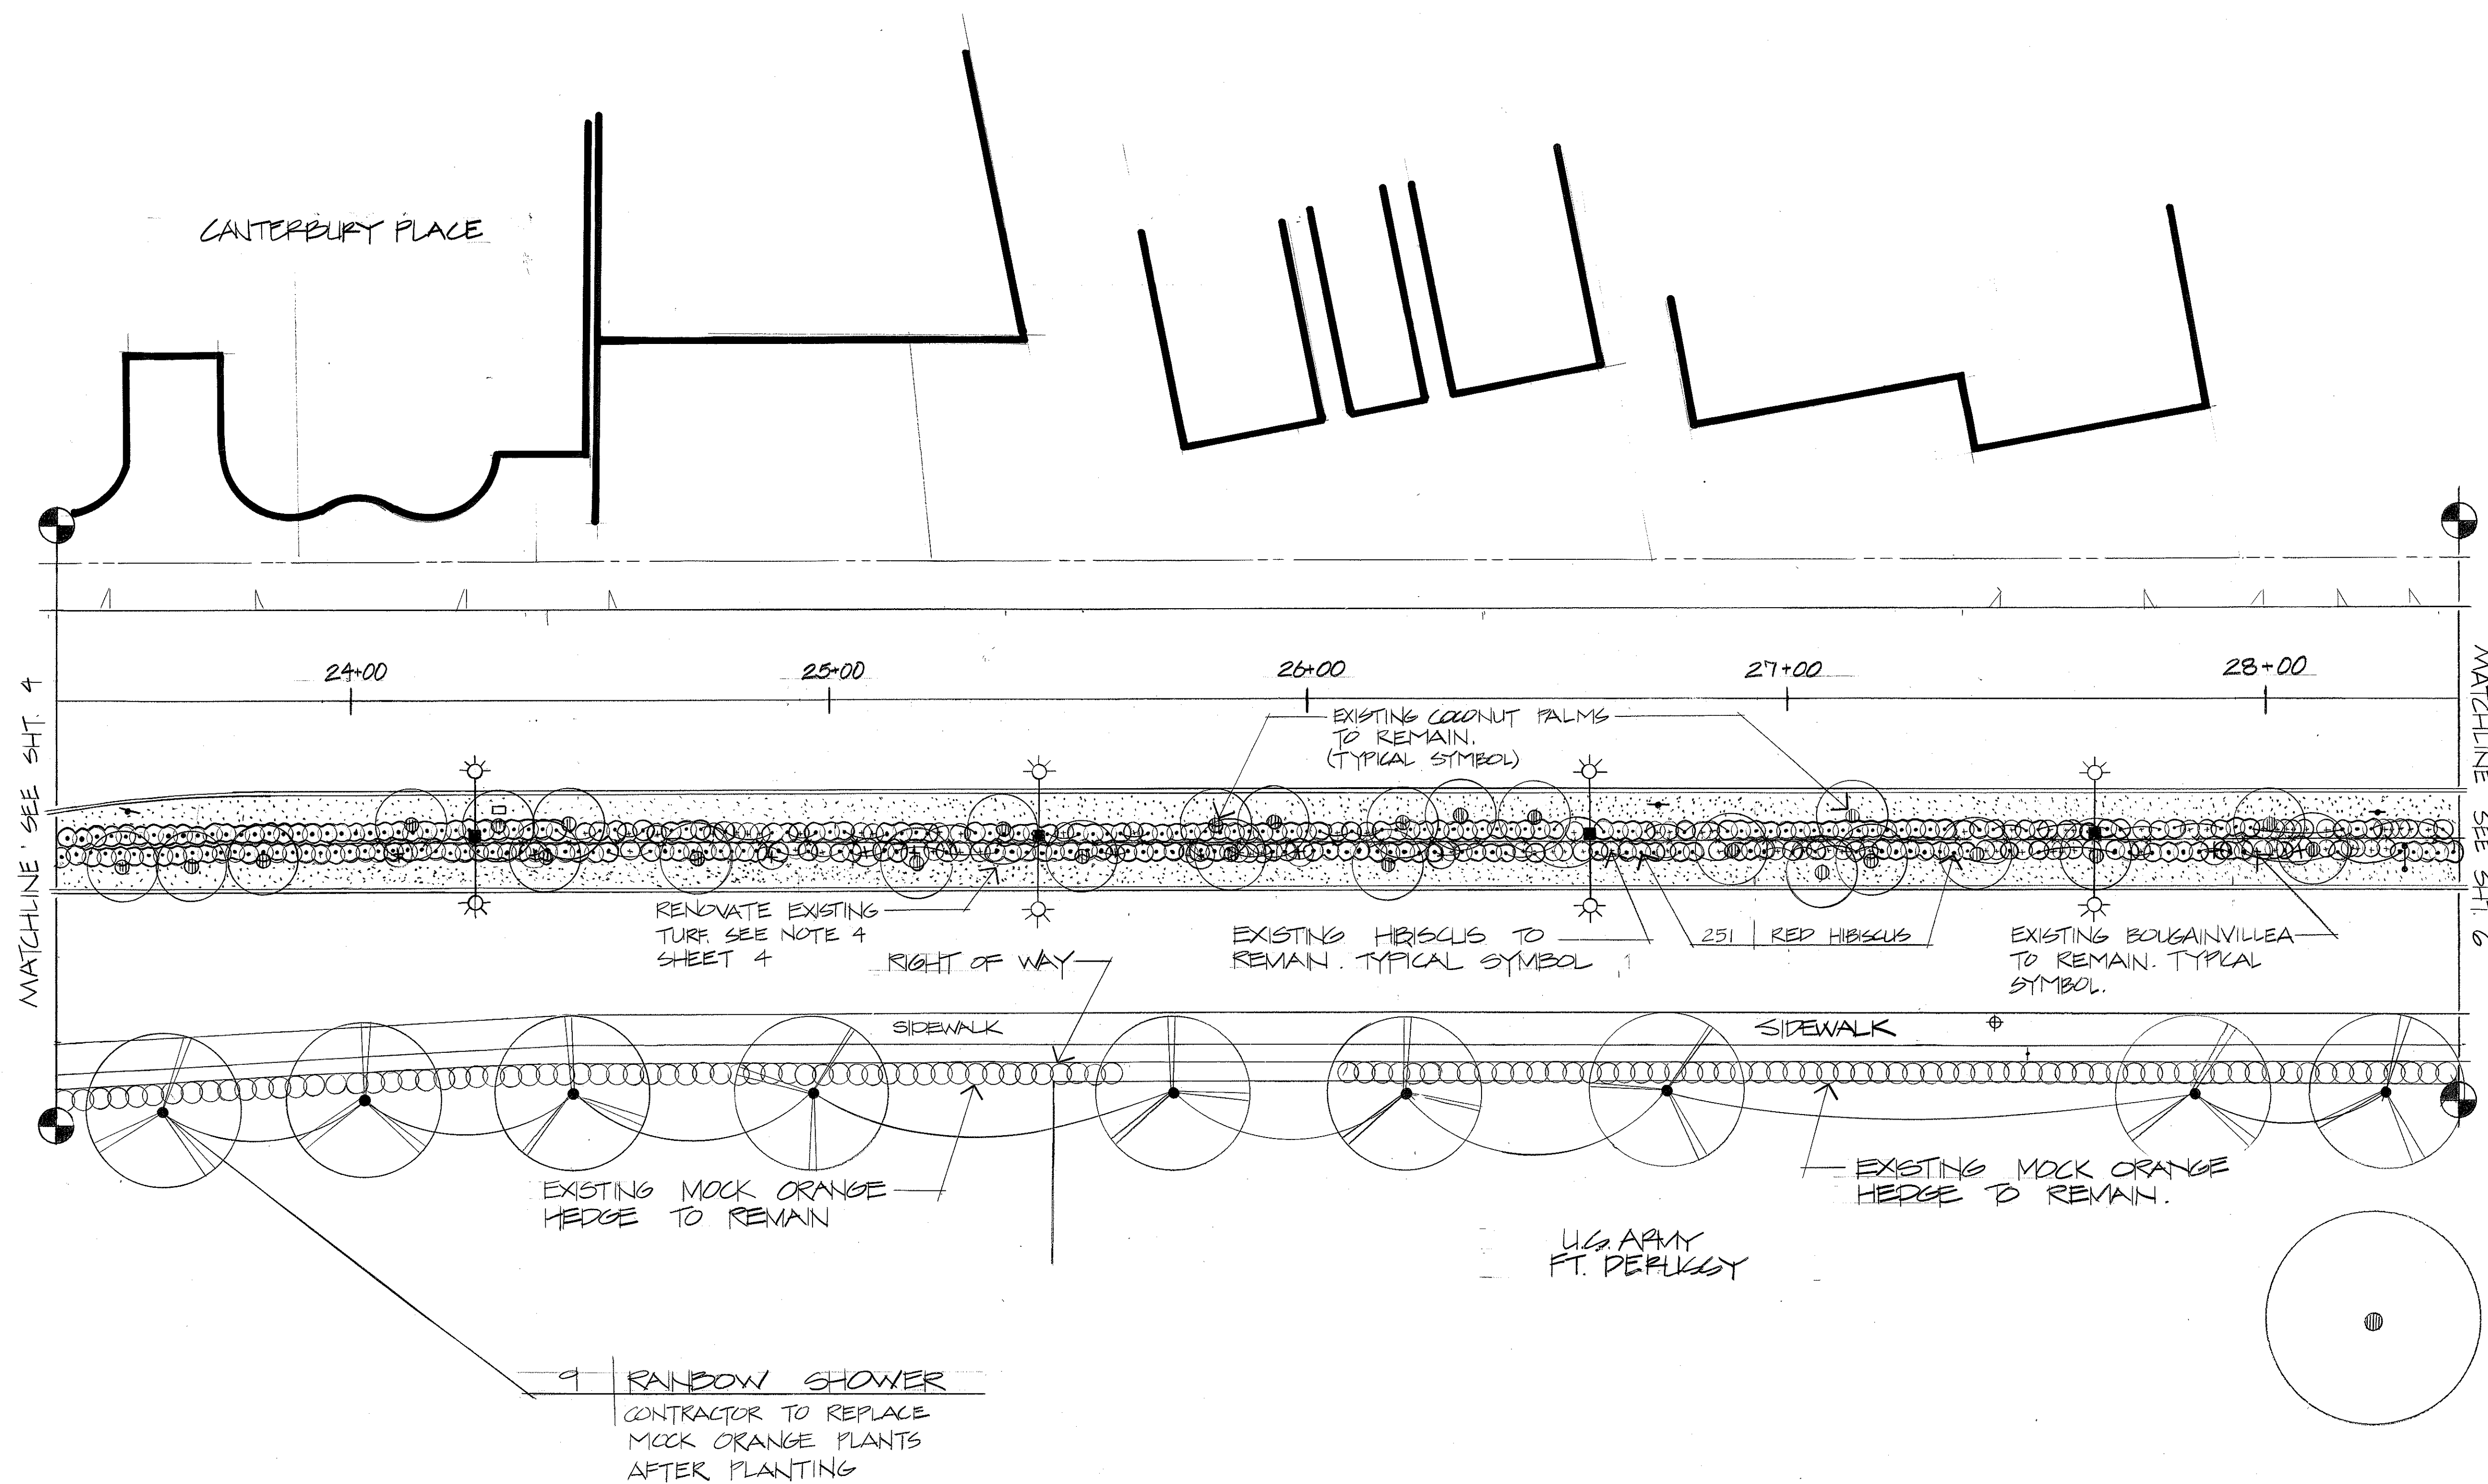

ORIGINAL PLAN	DATE
DESIGNED BY	
TRACED BY	
NOTE BOOK	
QUANTITIES BY	
CHECKED BY	
No.	

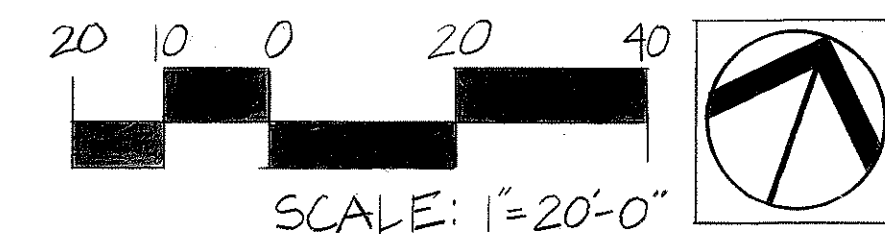


STATE OF HAWAII
DEPARTMENT OF TRANSPORTATION
HIGHWAYS DIVISION

PLANTING PLAN


HONOLULU GATEWAY
BEAUTIFICATION PROJECT
WAIKIKI SEGMENT
DATE: JUNE, 1984

SHEET No. 5 OF 6 SHEETS


FED. ROAD DIST. NO.	STATE	PROJ. NO.	FISCAL YEAR	SHEET NO.	TOTAL SHEETS
HAWAII	HAW.	92A-01-84	1984	7	7

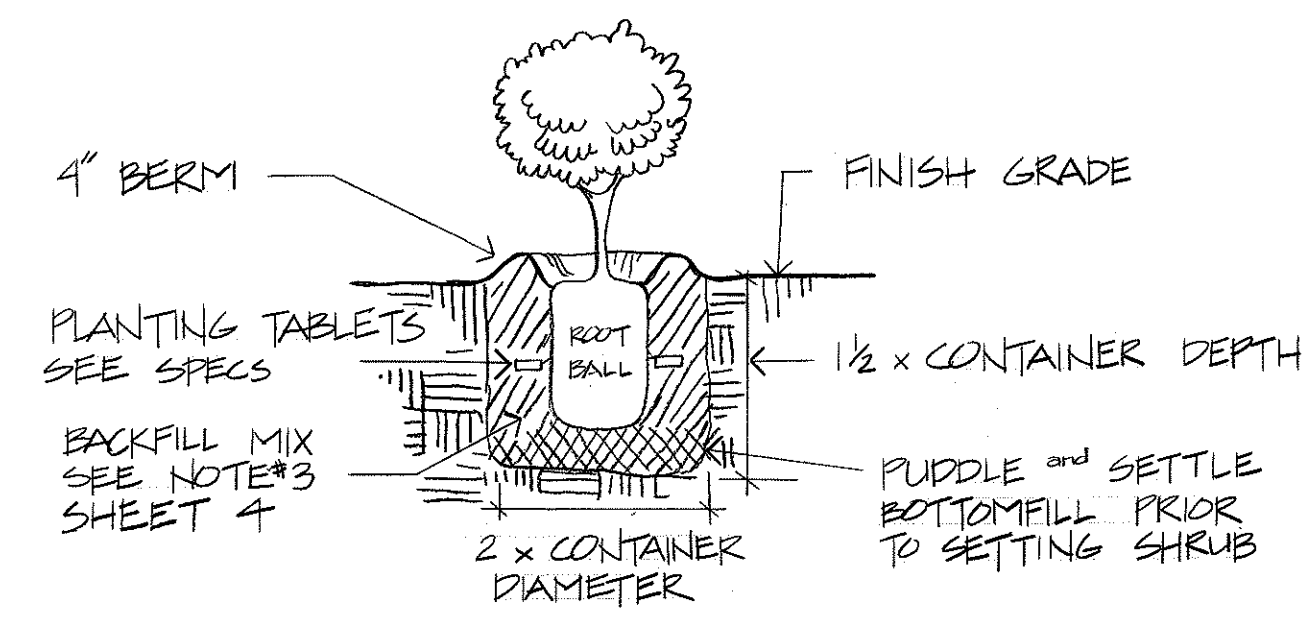


A SHRUB PLANTING DETAIL
6 NO SCALE

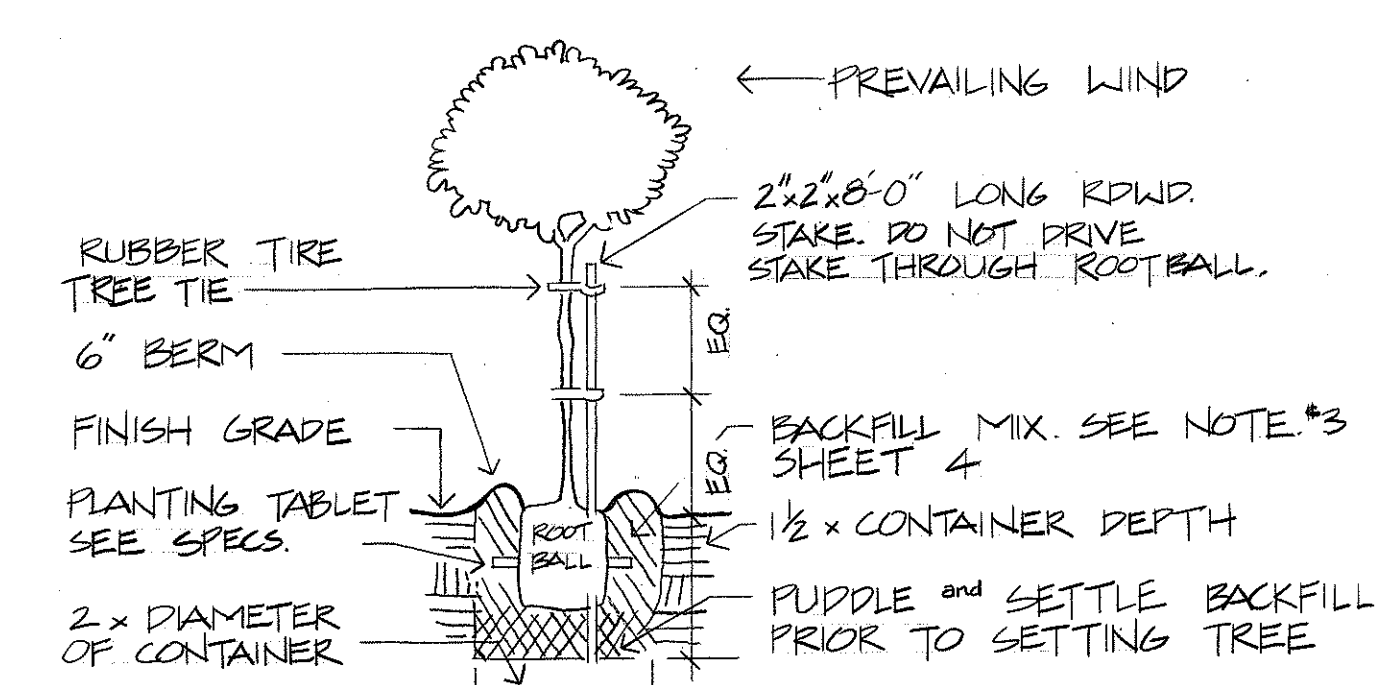


B TREE PLANTING and STAKING DETAIL
6 NO SCALE

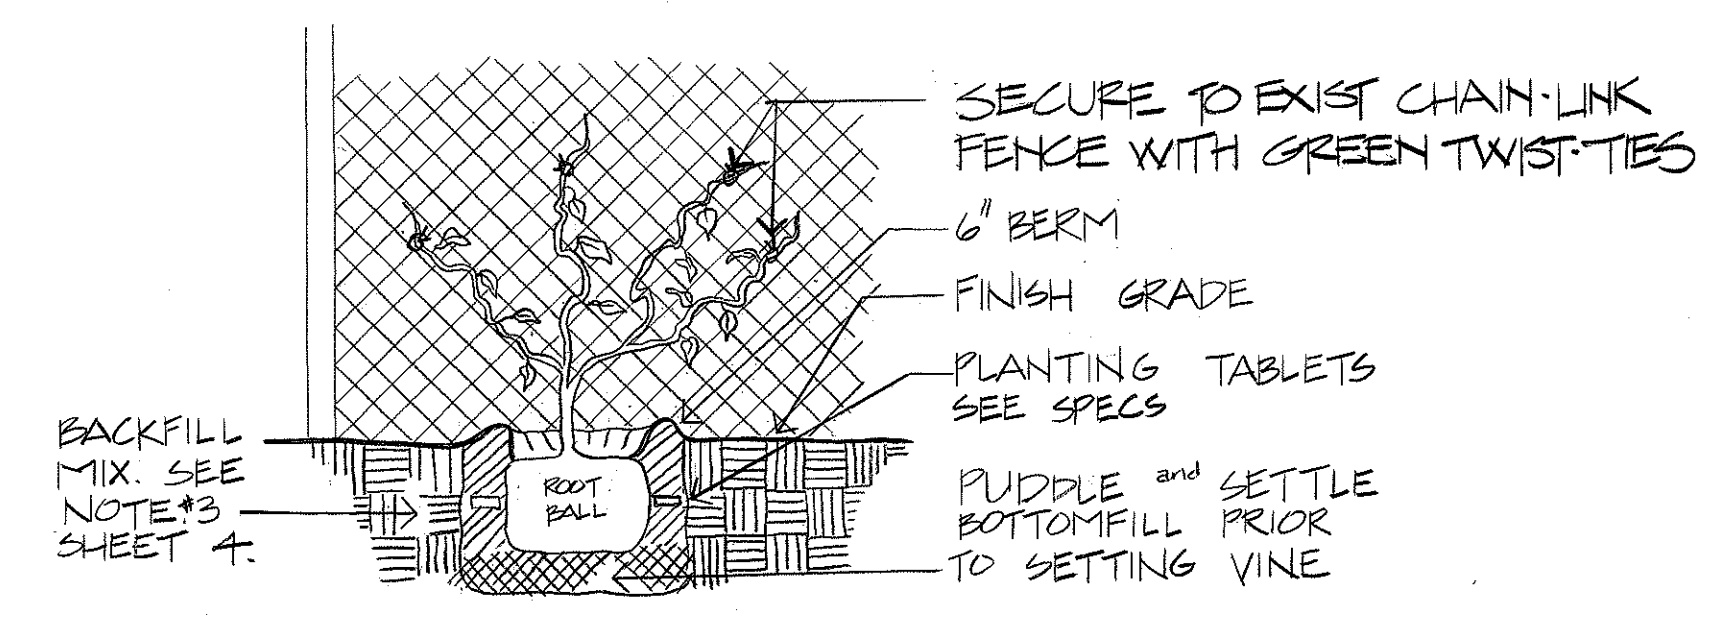

C VINE PLANTING DETAIL
6 NO SCALE


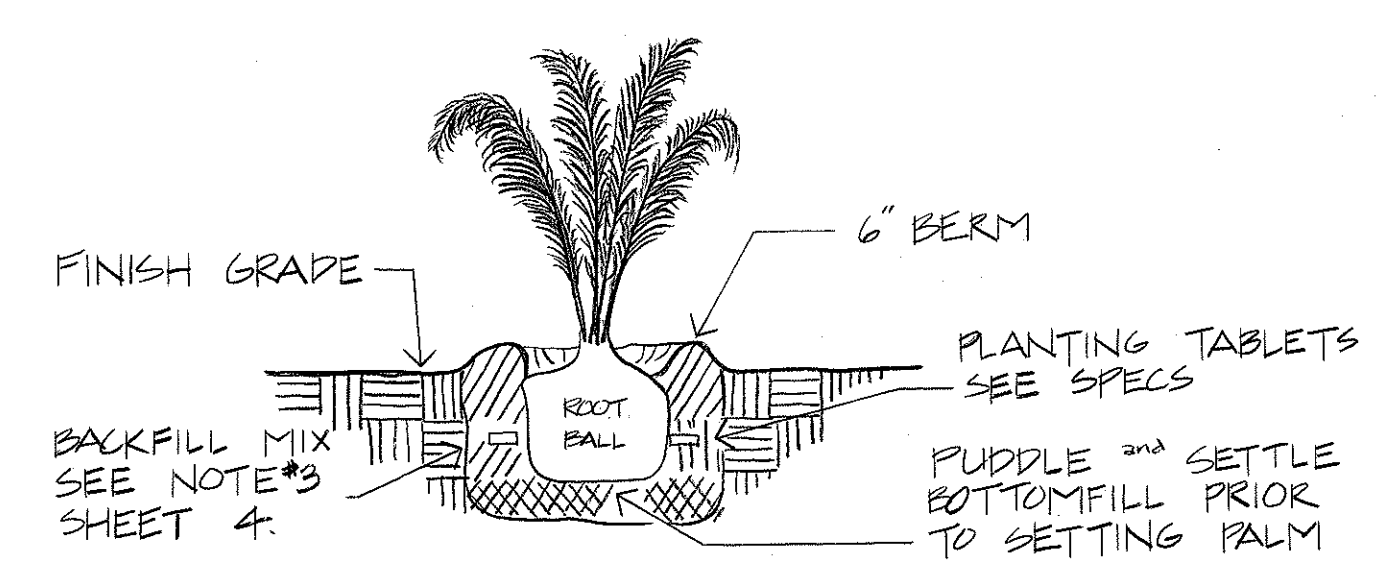


D PALM PLANTING DETAIL
6 NO SCALE

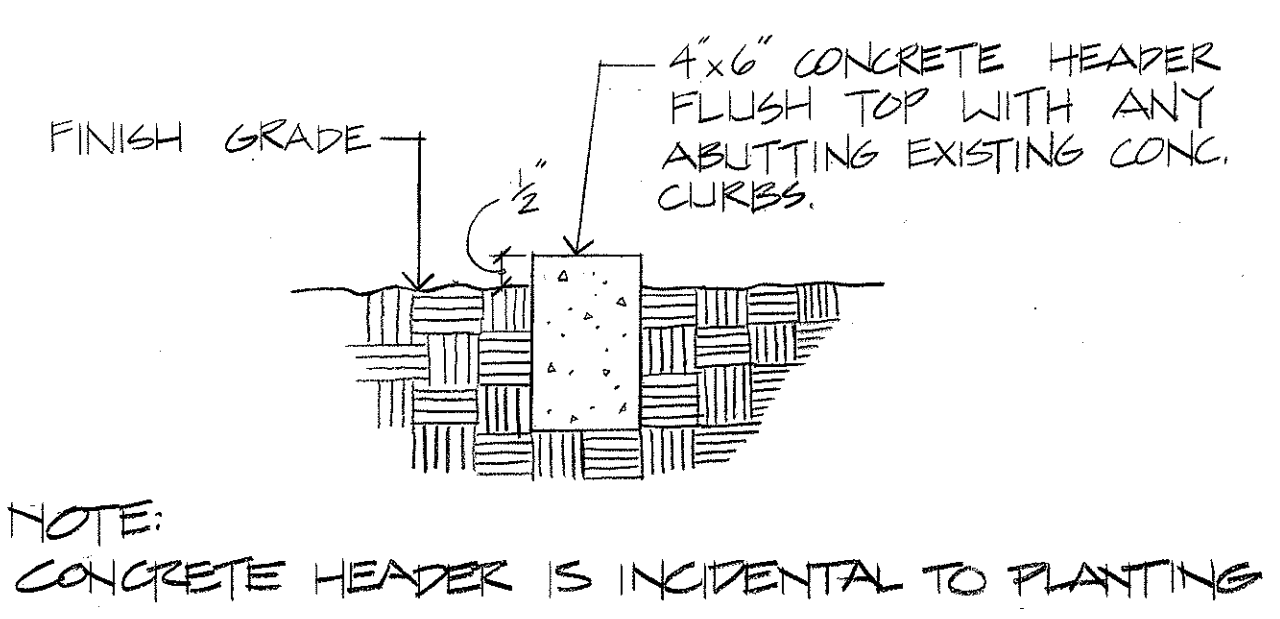

NOTE:
CONCRETE HEADER IS INCIDENTAL TO PLANTING

E CONCRETE HEADER DETAIL
7 NO SCALE

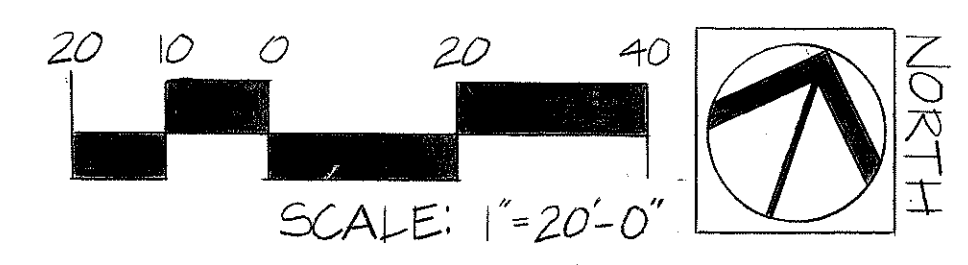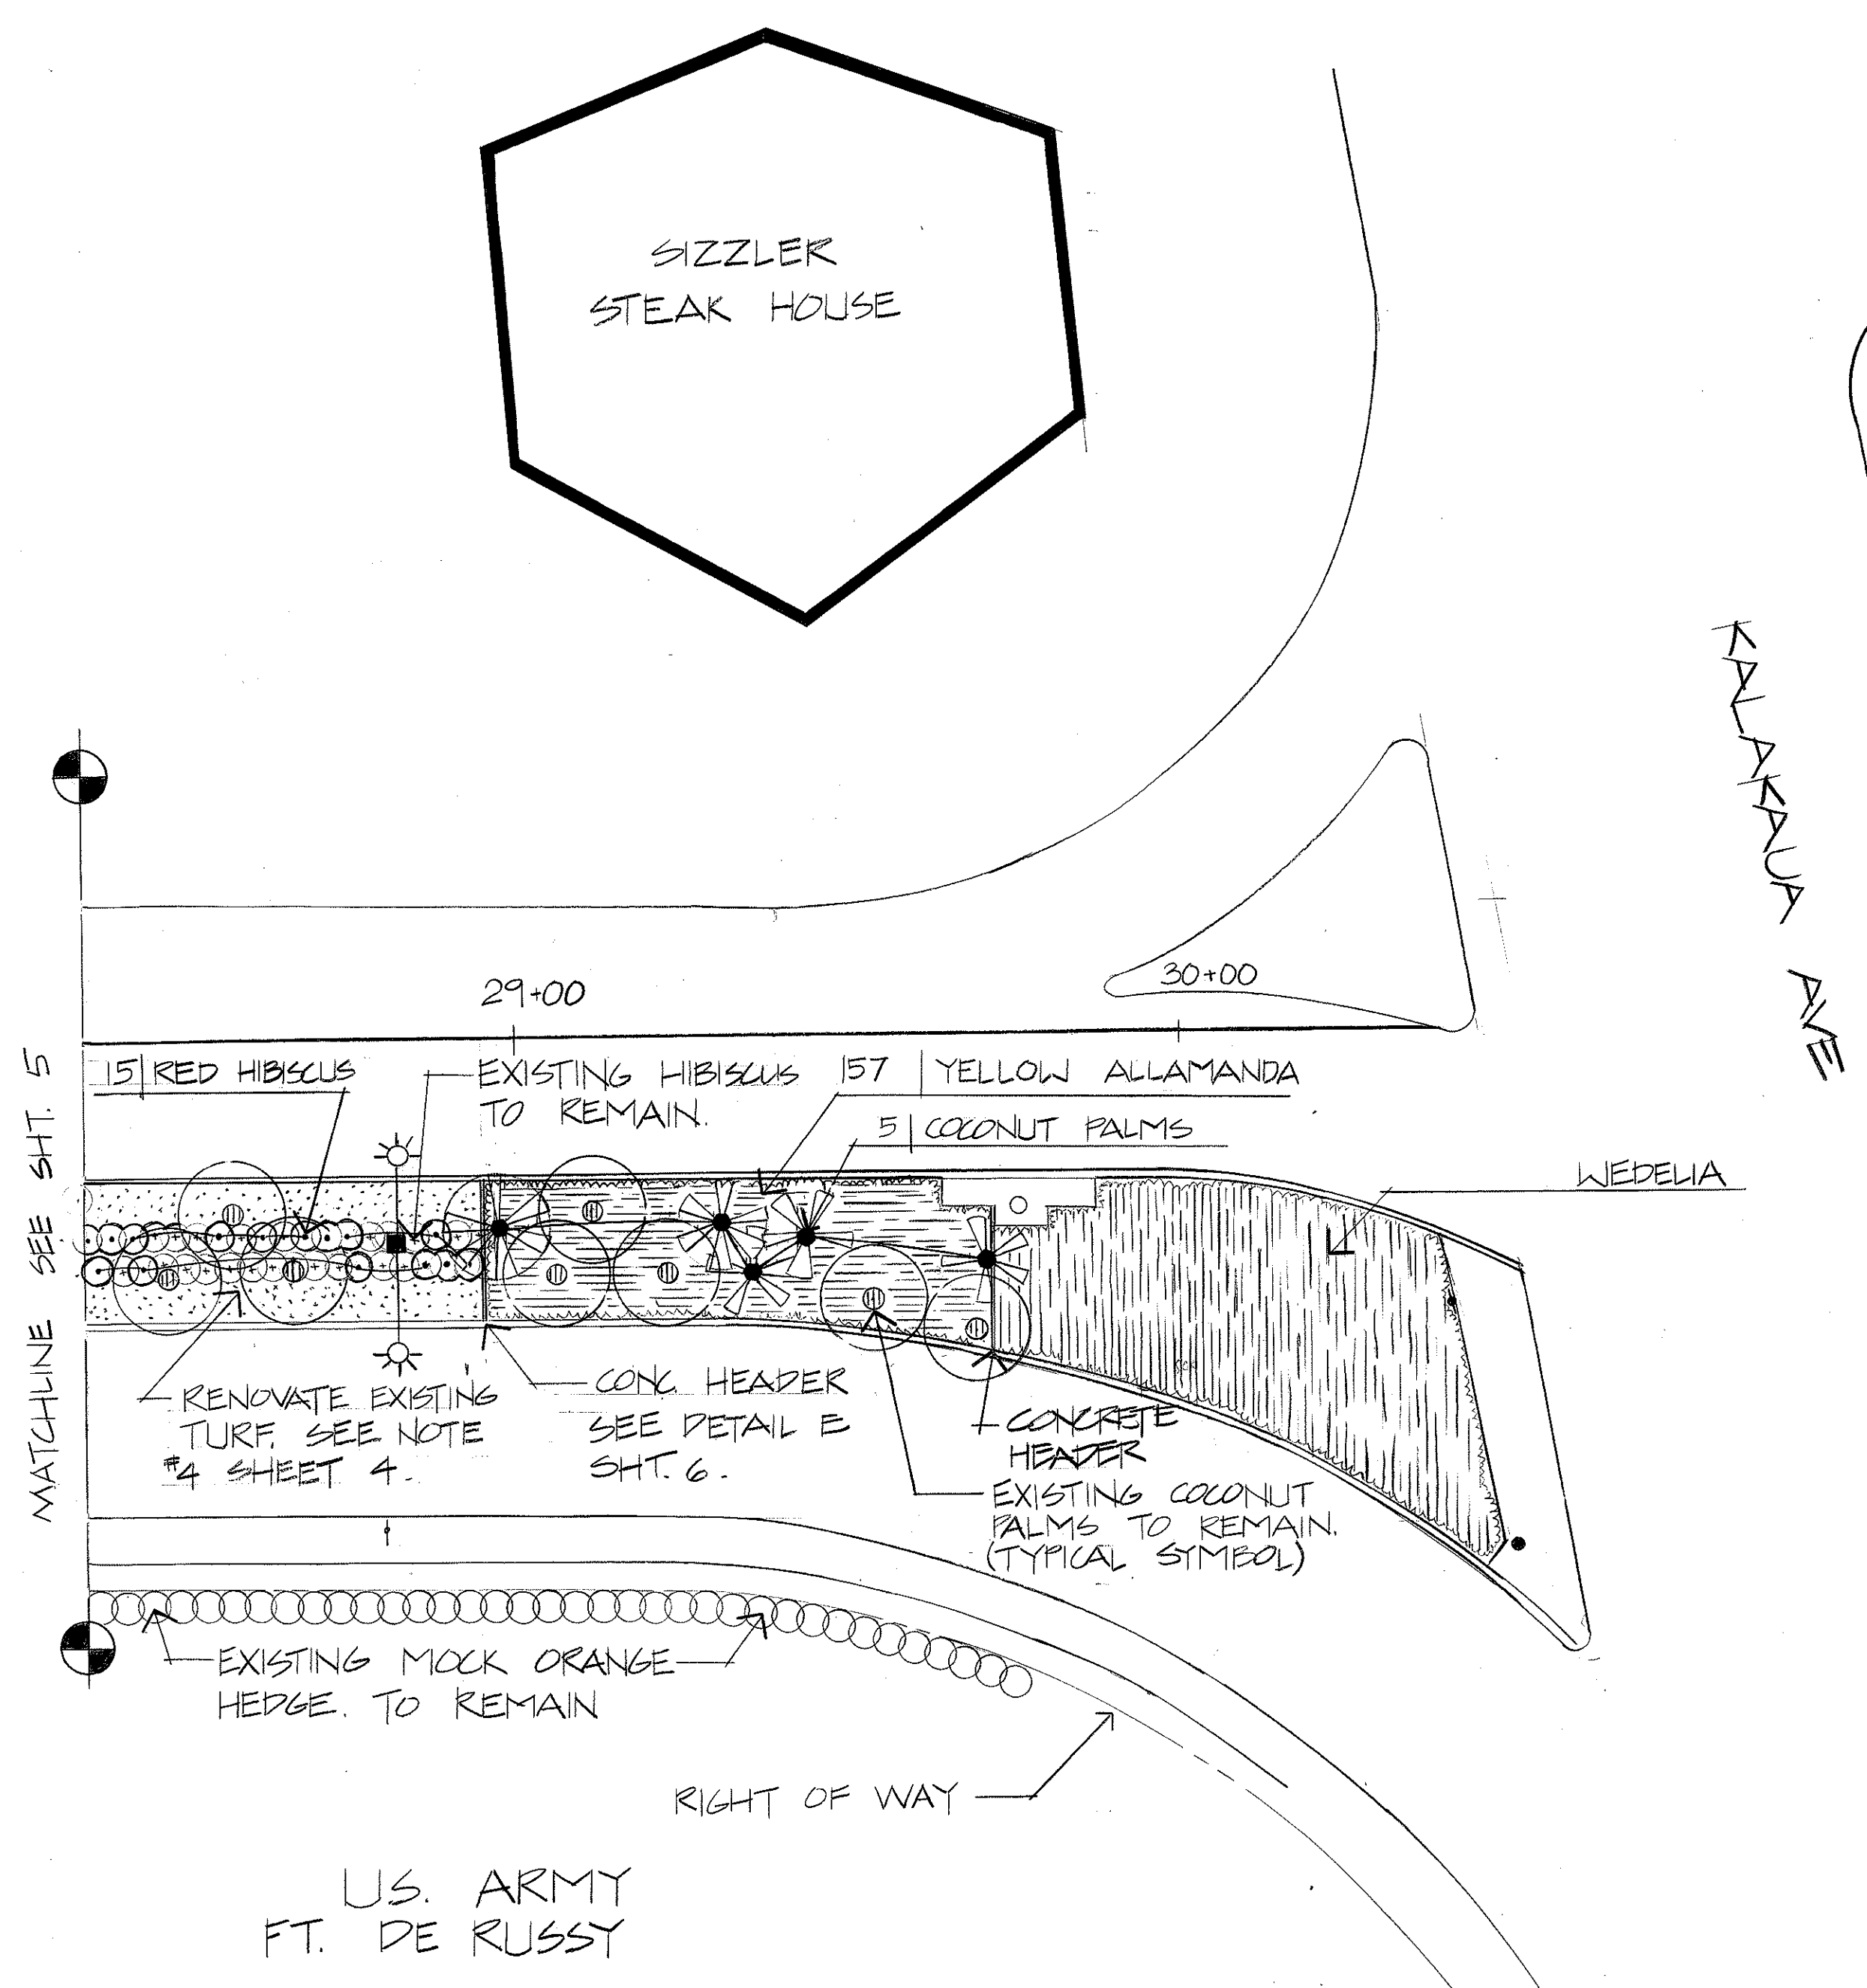

STATE OF HAWAII
DEPARTMENT OF TRANSPORTATION
HIGHWAYS DIVISION

PLANTING PLAN

HONOLULU GATEWAY
BEAUTIFICATION PROJECT
WAIKIKI SEGMENT
DATE: JUNE, 1984

SHEET NO. 6 OF 6 SHEETS

SURVEY PLOTTED BY	DATE
DRAWN BY	
DESIGNED BY	
QUANTITIES BY	
CHECKED BY	
ORIGINAL PLAN	
NOTE BOOK	
NO.	