
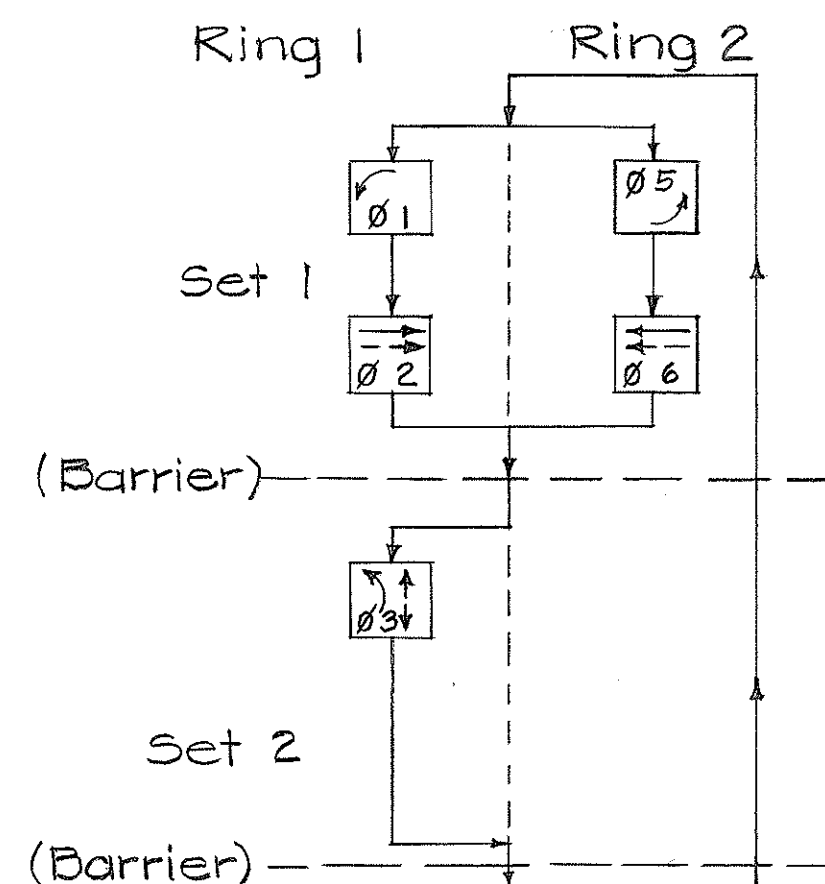


FED. ROAD DIST. NO.	STATE	PROJ. NO.	FISCAL YEAR	SHEET NO.	TOTAL SHEETS
HAWAII	HAW.	92A-01-85	1985	3	25

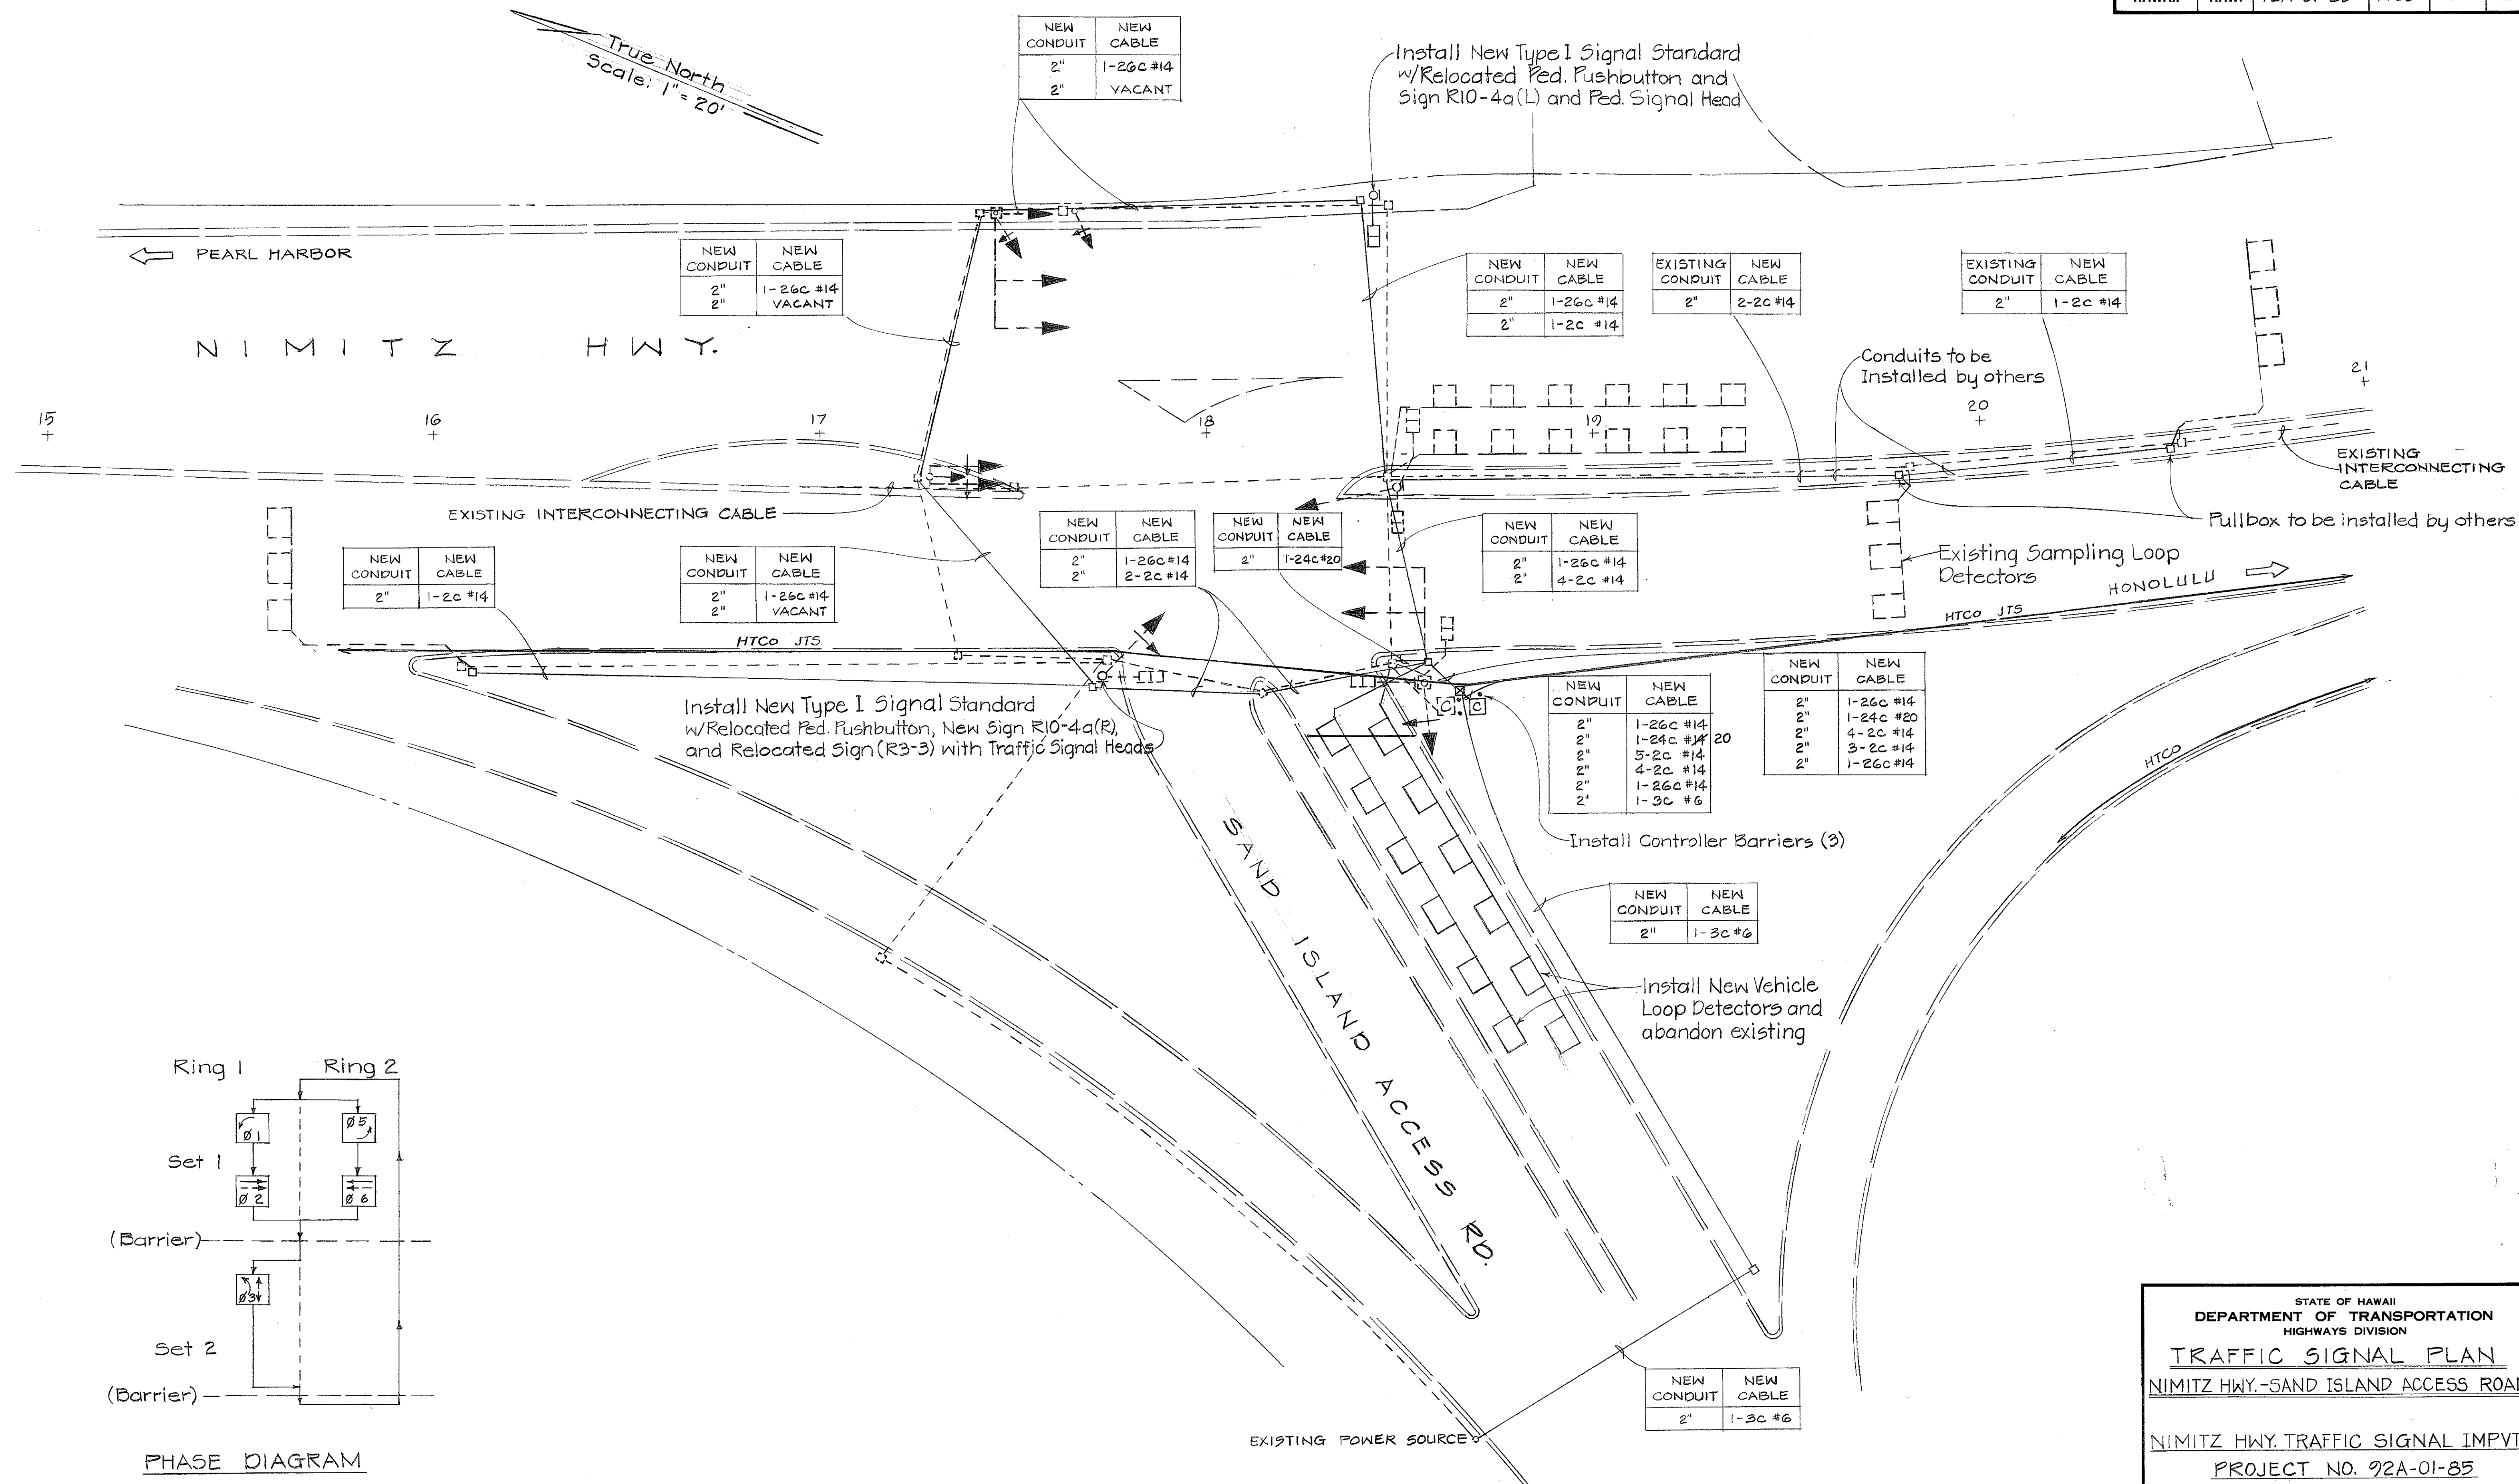

PHASE DIAGRAM

STATE OF HAWAII
DEPARTMENT OF TRANSPORTATION
HIGHWAYS DIVISION



TRAFFIC SIGNAL PLAN
NIMITZ HWY.-SAND ISLAND ACCESS ROAD

NIMITZ HWY. TRAFFIC SIGNAL IMPVTS.
PROJECT NO. 92A-01-85

Scale: 1" = 20' Date: April 1985
SHEET NO. 01 OF 5 SHEETS

FED. ROAD DIST. NO.	STATE	PROJ. NO.	FISCAL YEAR	SHEET NO.	TOTAL SHEETS
HAWAII	HAW.	92A-01-85	1985	4	25

True North
Scale: 1" = 20'

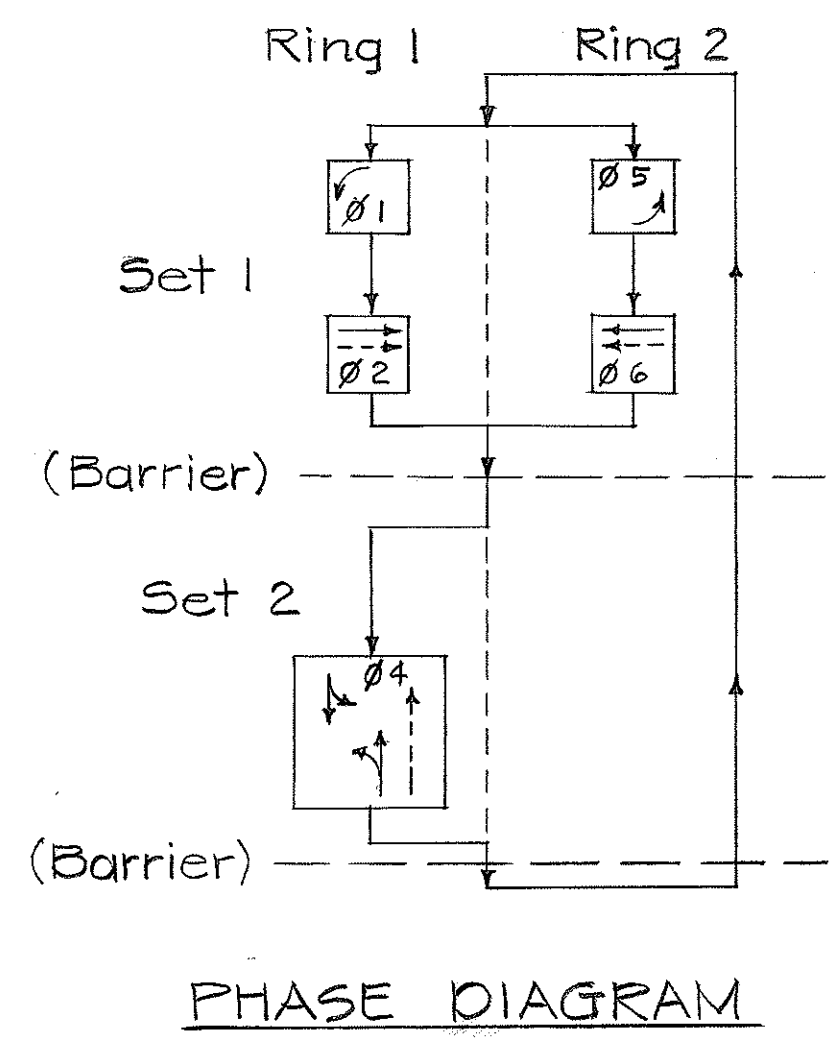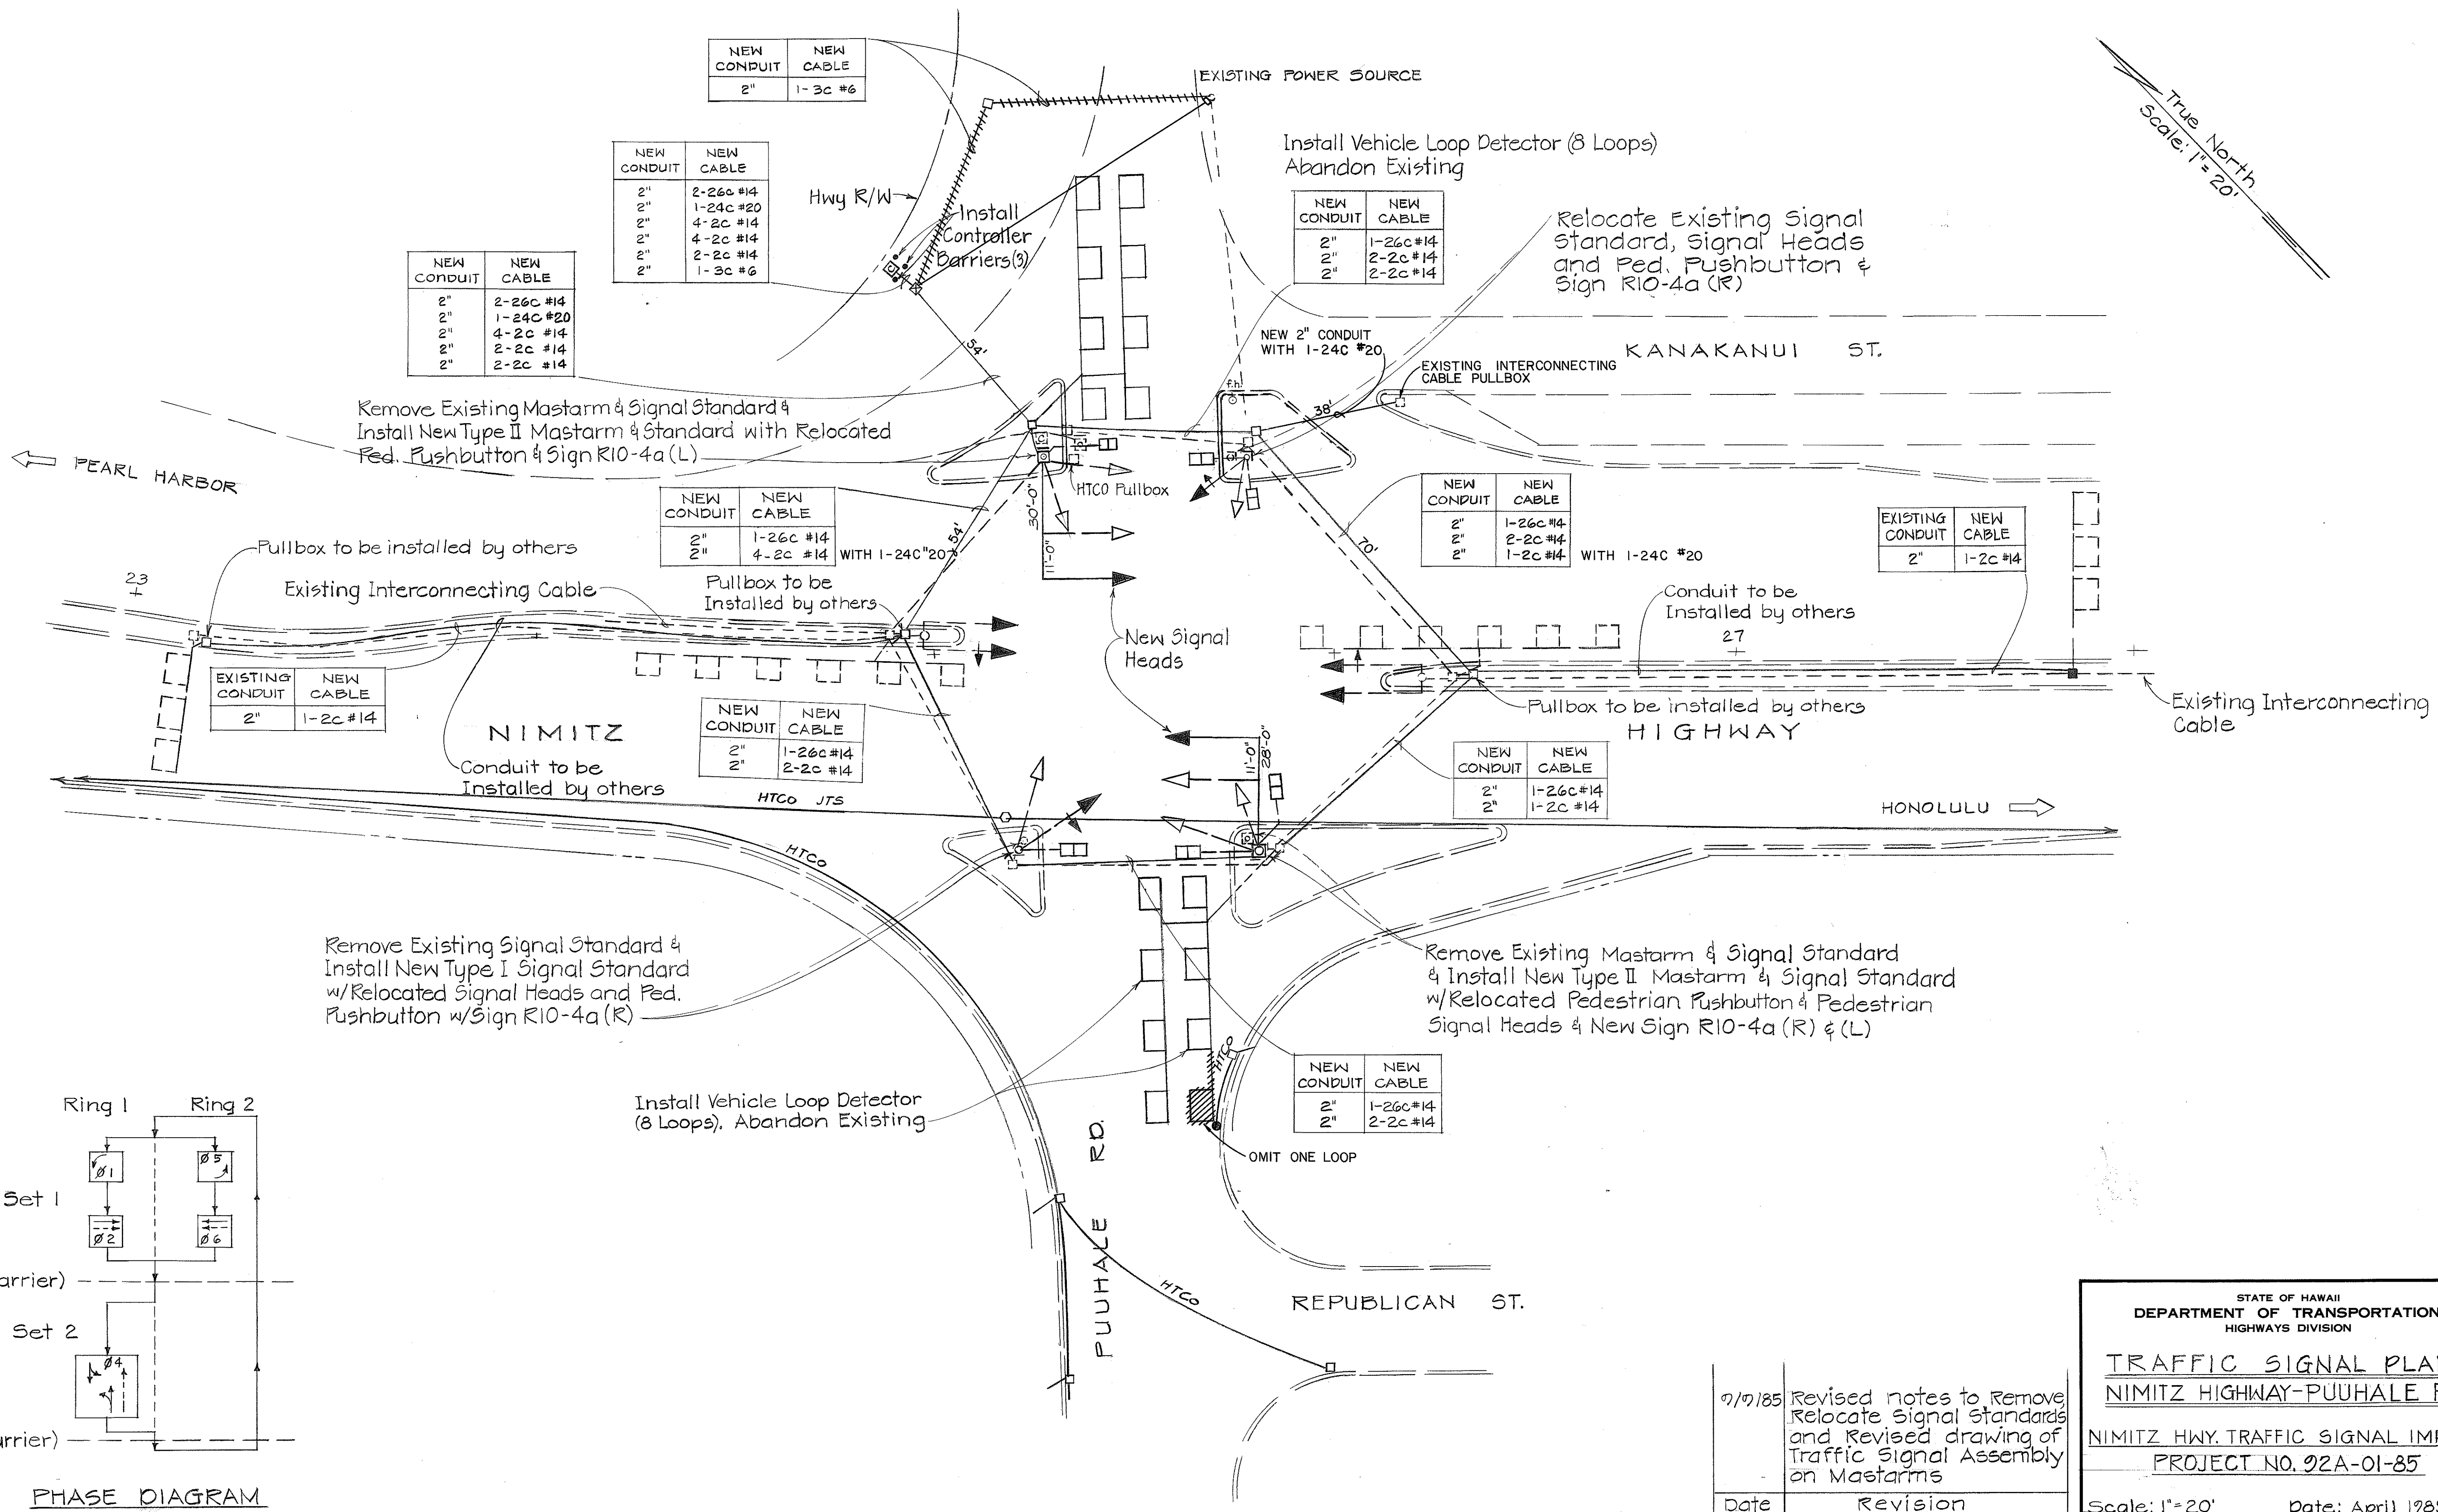

PHASE DIAGRAM

SURVEY PLOTTED BY	DATE
DRAWN BY	
TRACED BY	
CHECKED BY	
NOTE BOOK	
NO.	

7/7/85	Revised notes to Remove Relocate Signal Standards and Revised drawing of Traffic Signal Assembly on Mastarms
Date	Revision



STATE OF HAWAII
DEPARTMENT OF TRANSPORTATION
HIGHWAYS DIVISION

TRAFFIC SIGNAL PLAN
NIMITZ HIGHWAY-PUUHALE RD.

NIMITZ HWY. TRAFFIC SIGNAL IMPVTS.
PROJECT NO. 92A-01-85

Scale: 1" = 20' Date: April 1985
SHEET NO. 02 OF 5 SHEETS

FED. ROAD DIST. NO.	STATE	PROJ. NO.	FISCAL YEAR	SHEET NO.	TOTAL SHEETS
HAWAII	HAW.	92A-01-85	1985	6	25

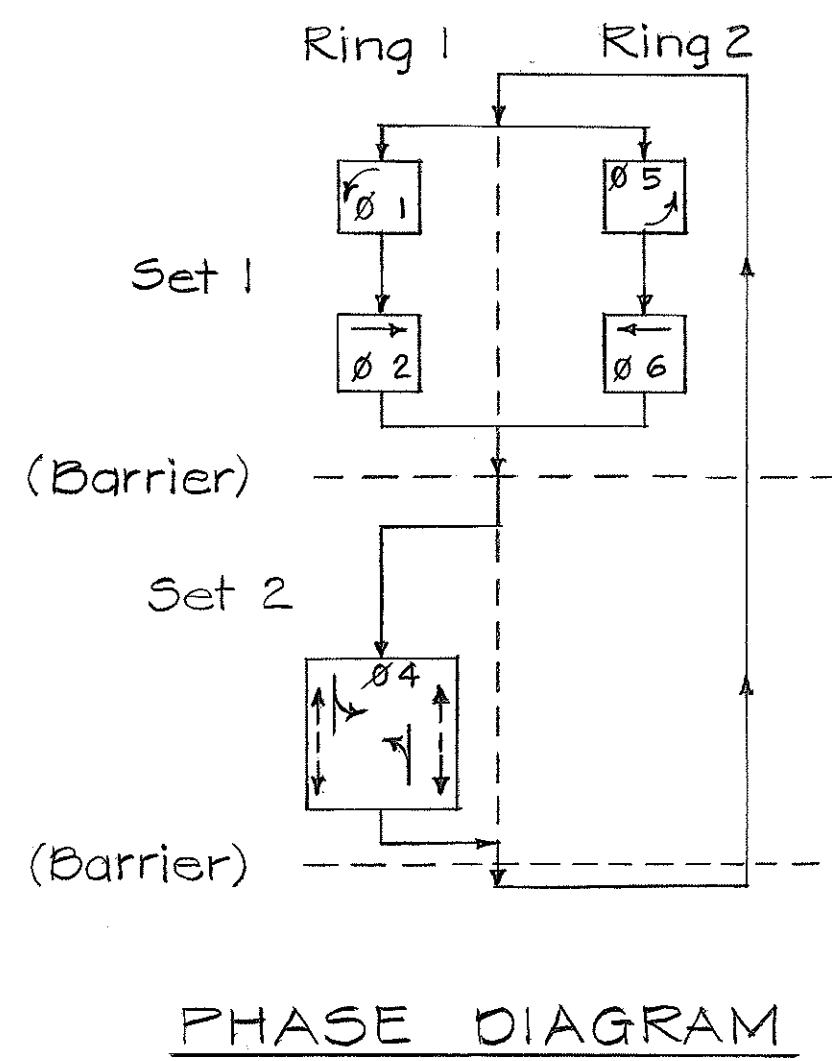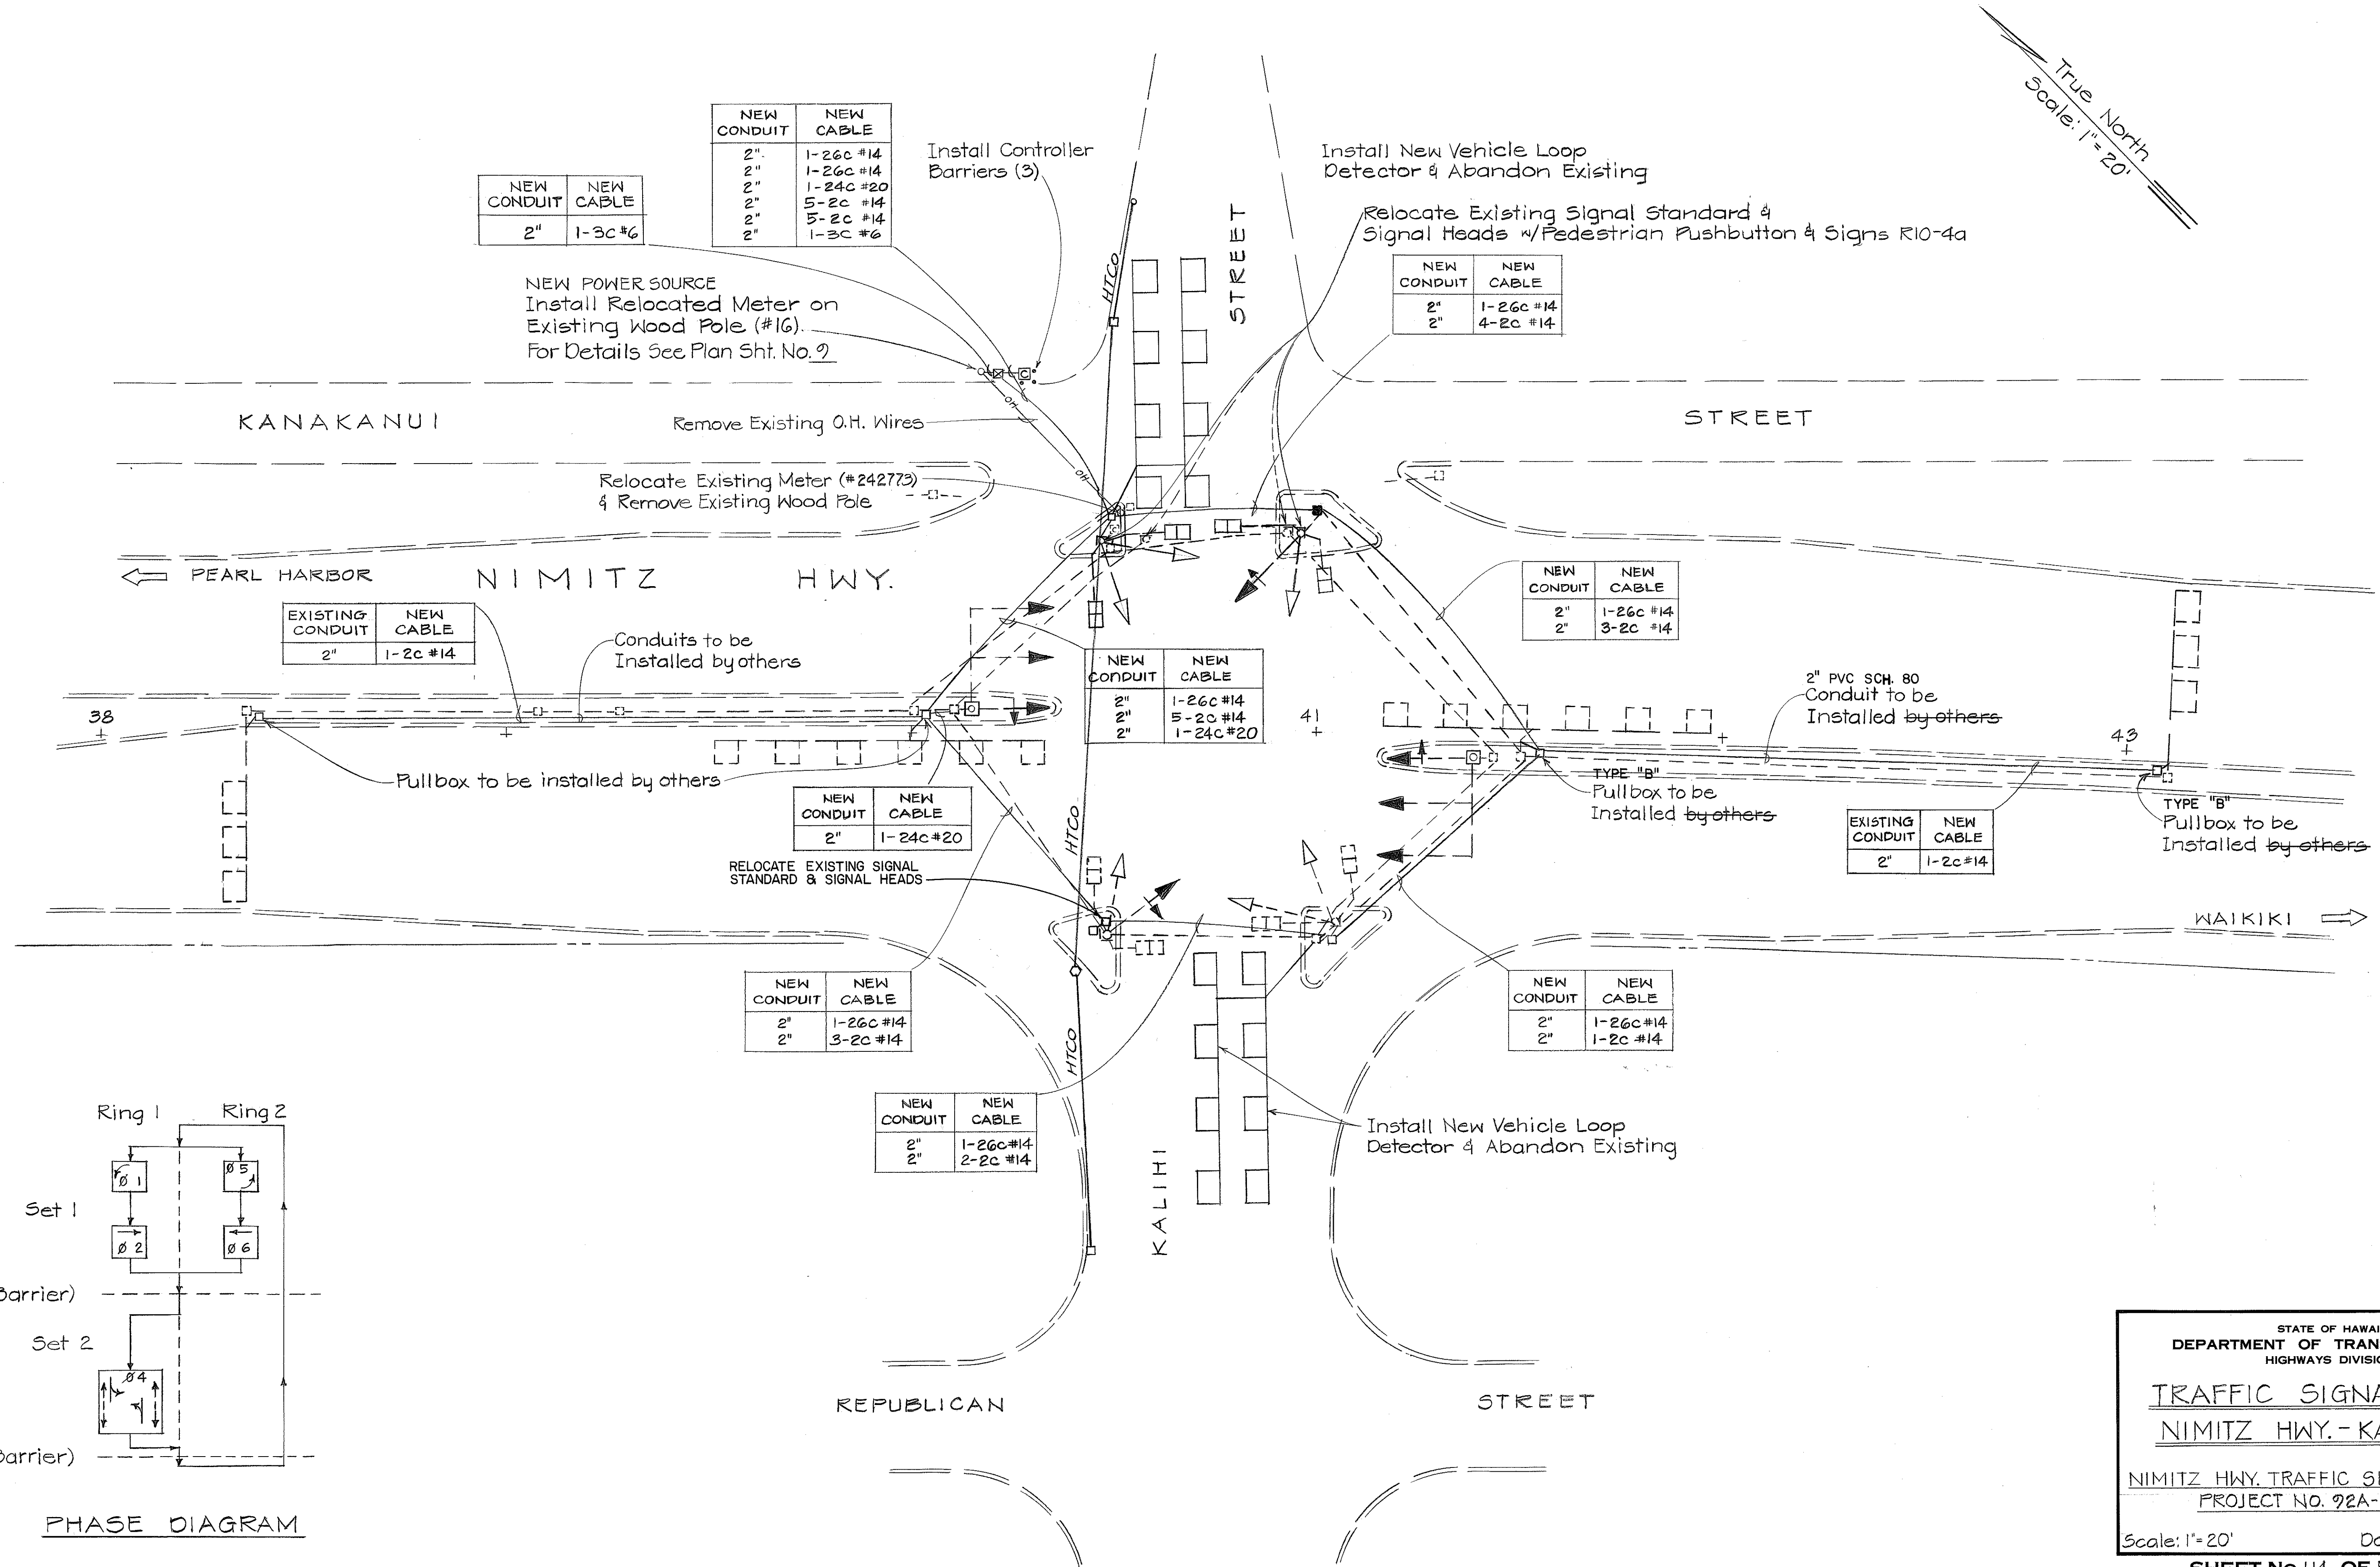

ORIGINAL PLAN	SURVEY PLOTTED BY	DATE
NOTE BOOK	DRAWN BY	
	DESIGNED BY	
	QUANTITIES BY	
	CHECKED BY	
	NO.	


STATE OF HAWAII
DEPARTMENT OF TRANSPORTATION
HIGHWAYS DIVISION

TRAFFIC SIGNAL PLAN
NIMITZ HWY. - KALIHI ST.


NIMITZ HWY. TRAFFIC SIGNAL IMPVTS.
PROJECT NO. 92A-01-85

Scale: 1" = 20' Date: April 1985
SHEET NO. 04 OF 5 SHEETS

FED. ROAD DIST. NO.	STATE	PROJ. NO.	FISCAL YEAR	SHEET NO.	TOTAL SHEETS
HAWAII	HAW.	22A-01-85	1985	7	25

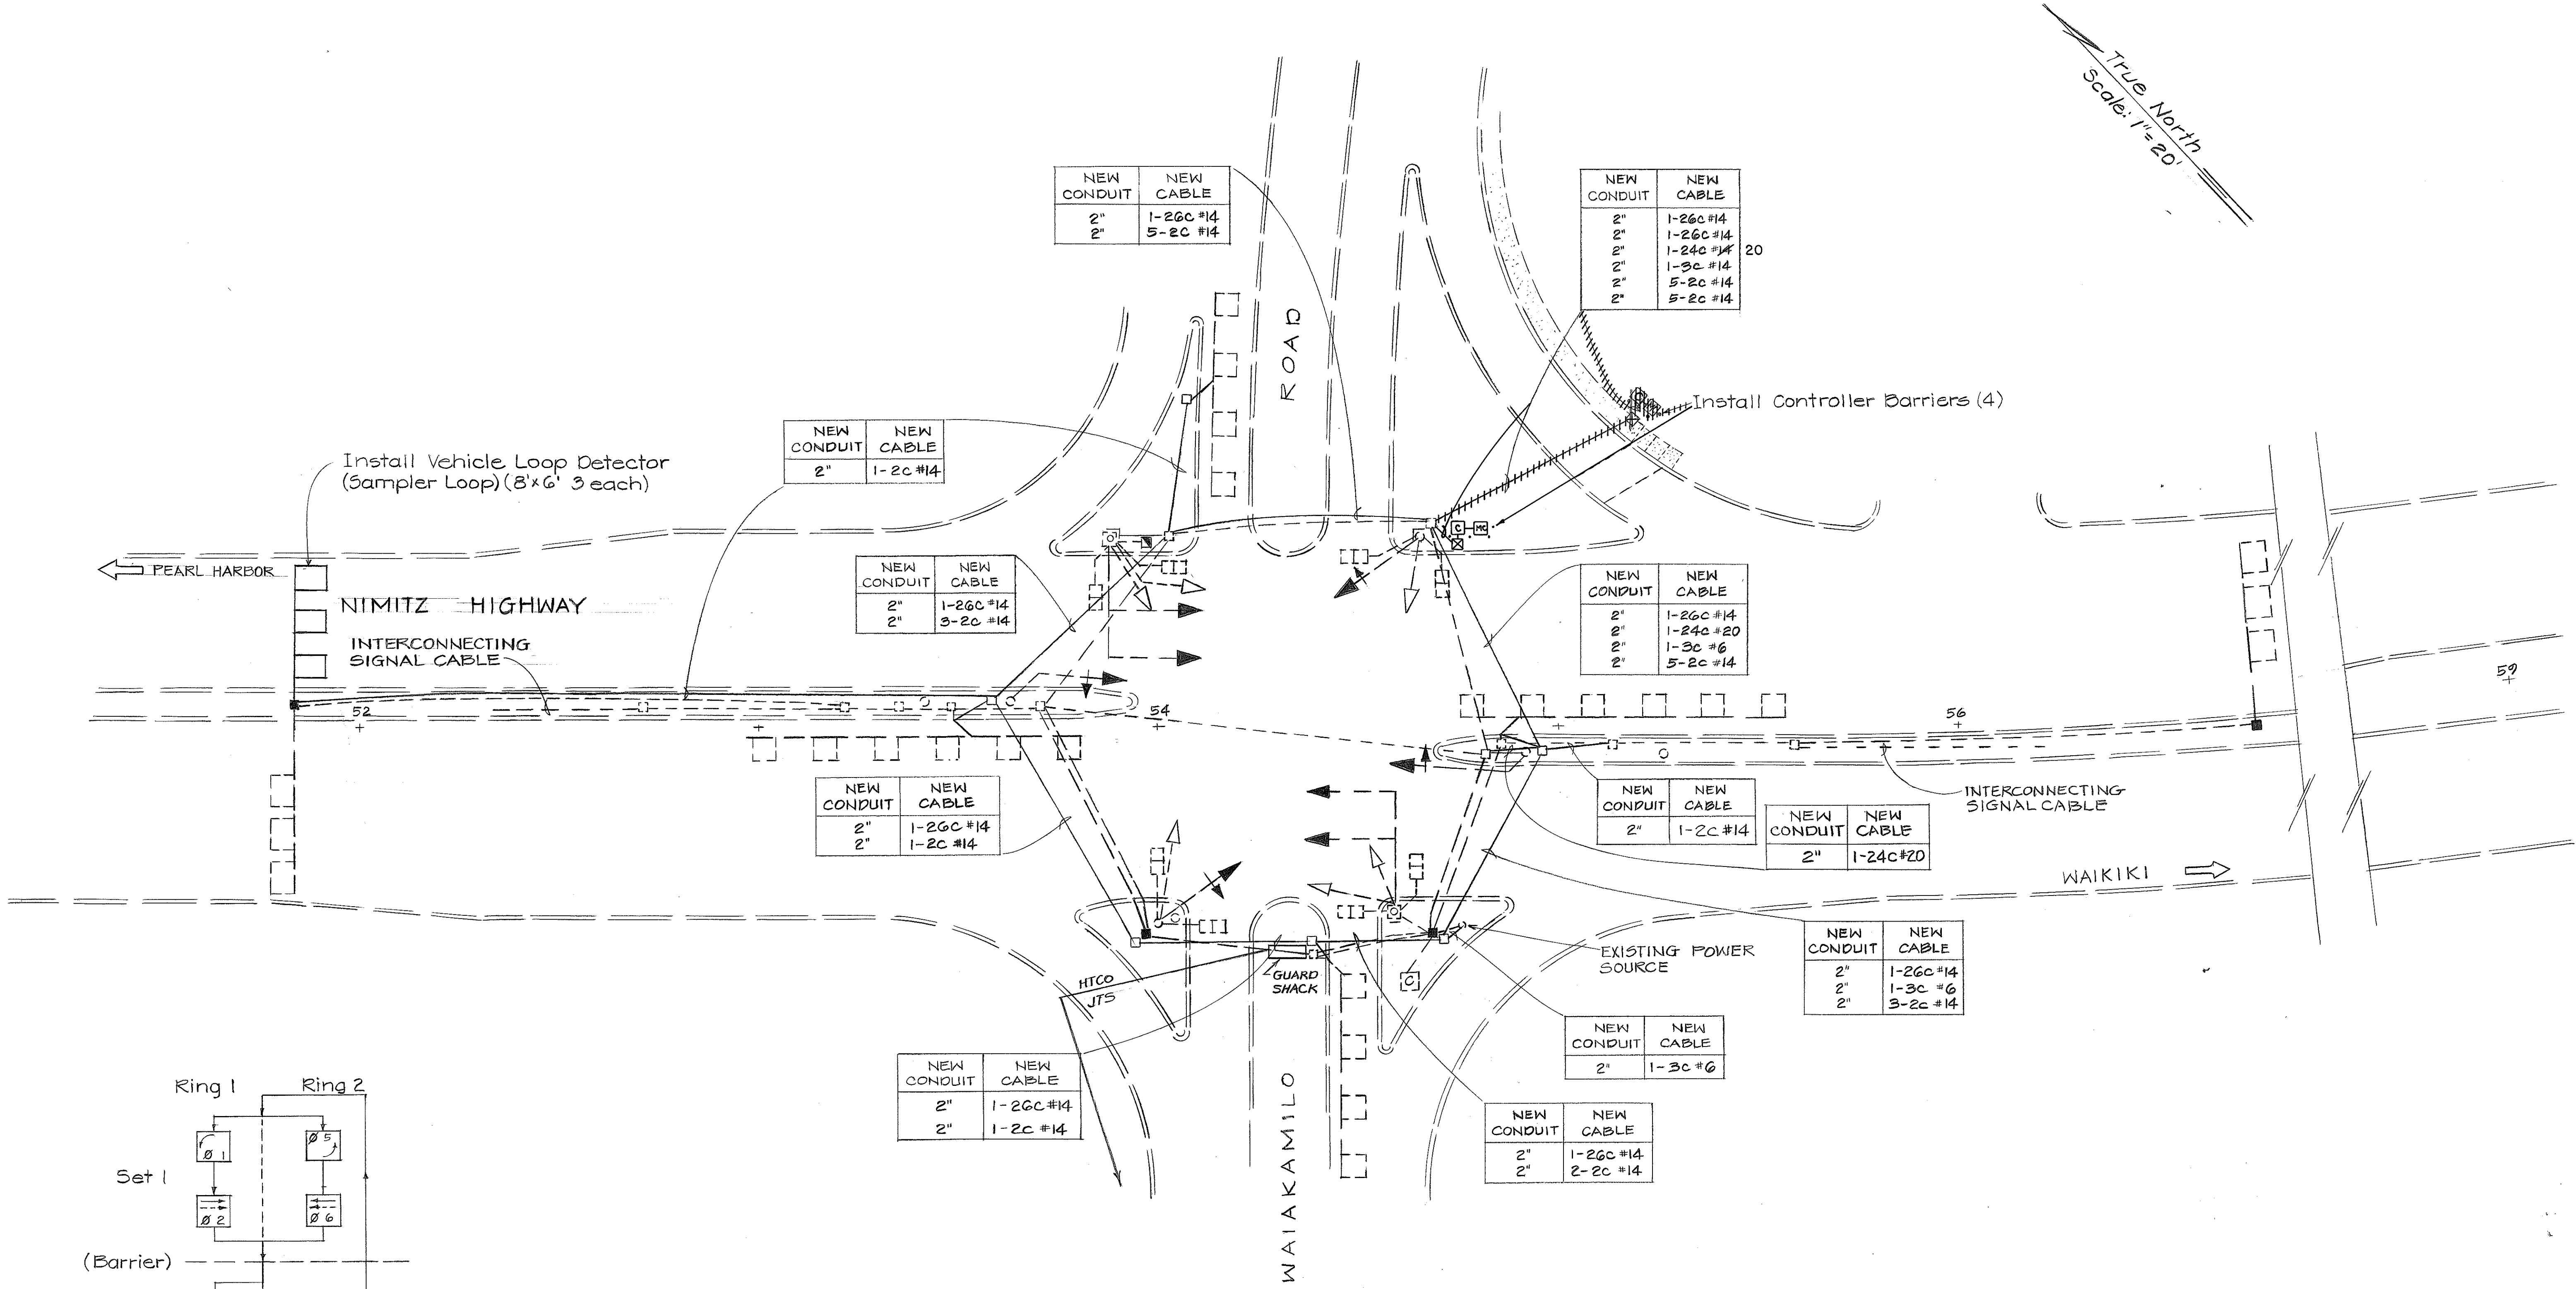

True North
Scale: 1"=20'

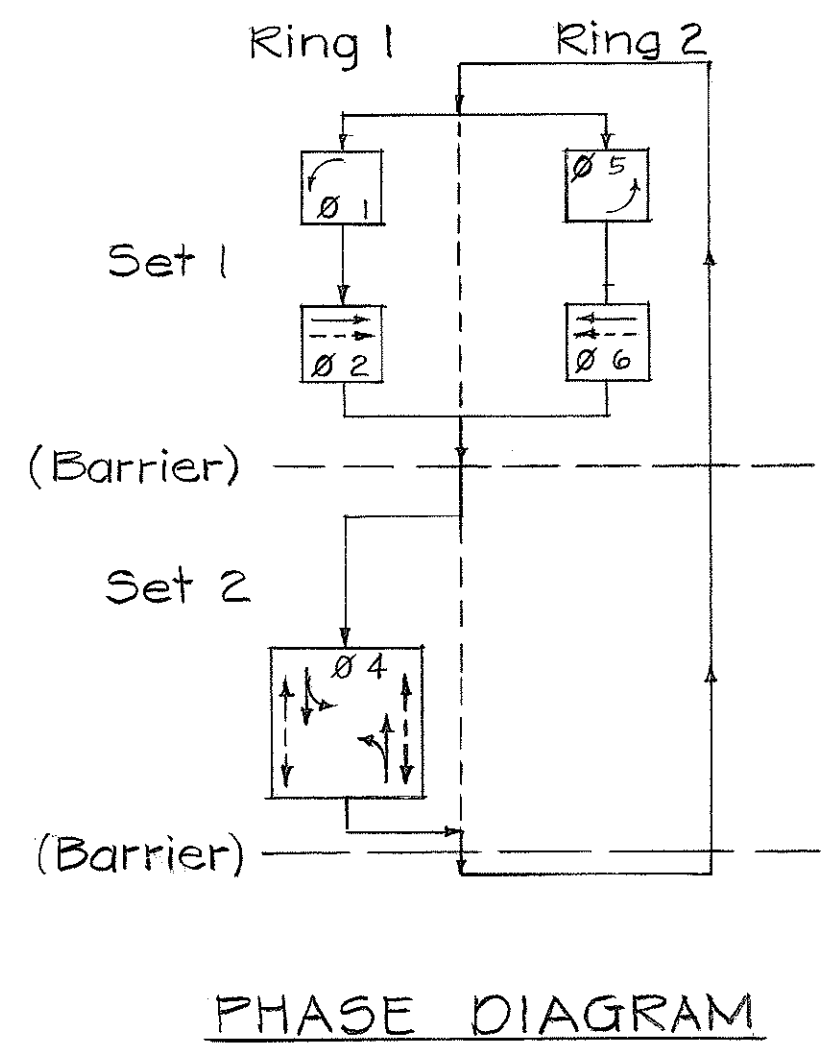

SURVEY PLOTTED BY	DATE
DRAWN BY	
DESIGNED BY	
CHECKED BY	
ORIGINAL PLAN	
NOTE BOOK	
NO.	

STATE OF HAWAII
DEPARTMENT OF TRANSPORTATION
HIGHWAYS DIVISION

TRAFFIC SIGNAL PLAN
NIMITZ HWY. - WAIKAMILO RD.
NIMITZ HWY. TRAFFIC SIGNAL IMPVTS.
PROJECT NO. 92A-01-85
Scale: 1"=20' Date: April 1985
SHEET NO. 05 OF 5 SHEETS