



FED. ROAD DIST. NO.	STATE	PROJ. NO.	FISCAL YEAR	SHEET NO.	TOTAL SHEETS
HAWAII	HAW.	92A-03-86	1986	17	23

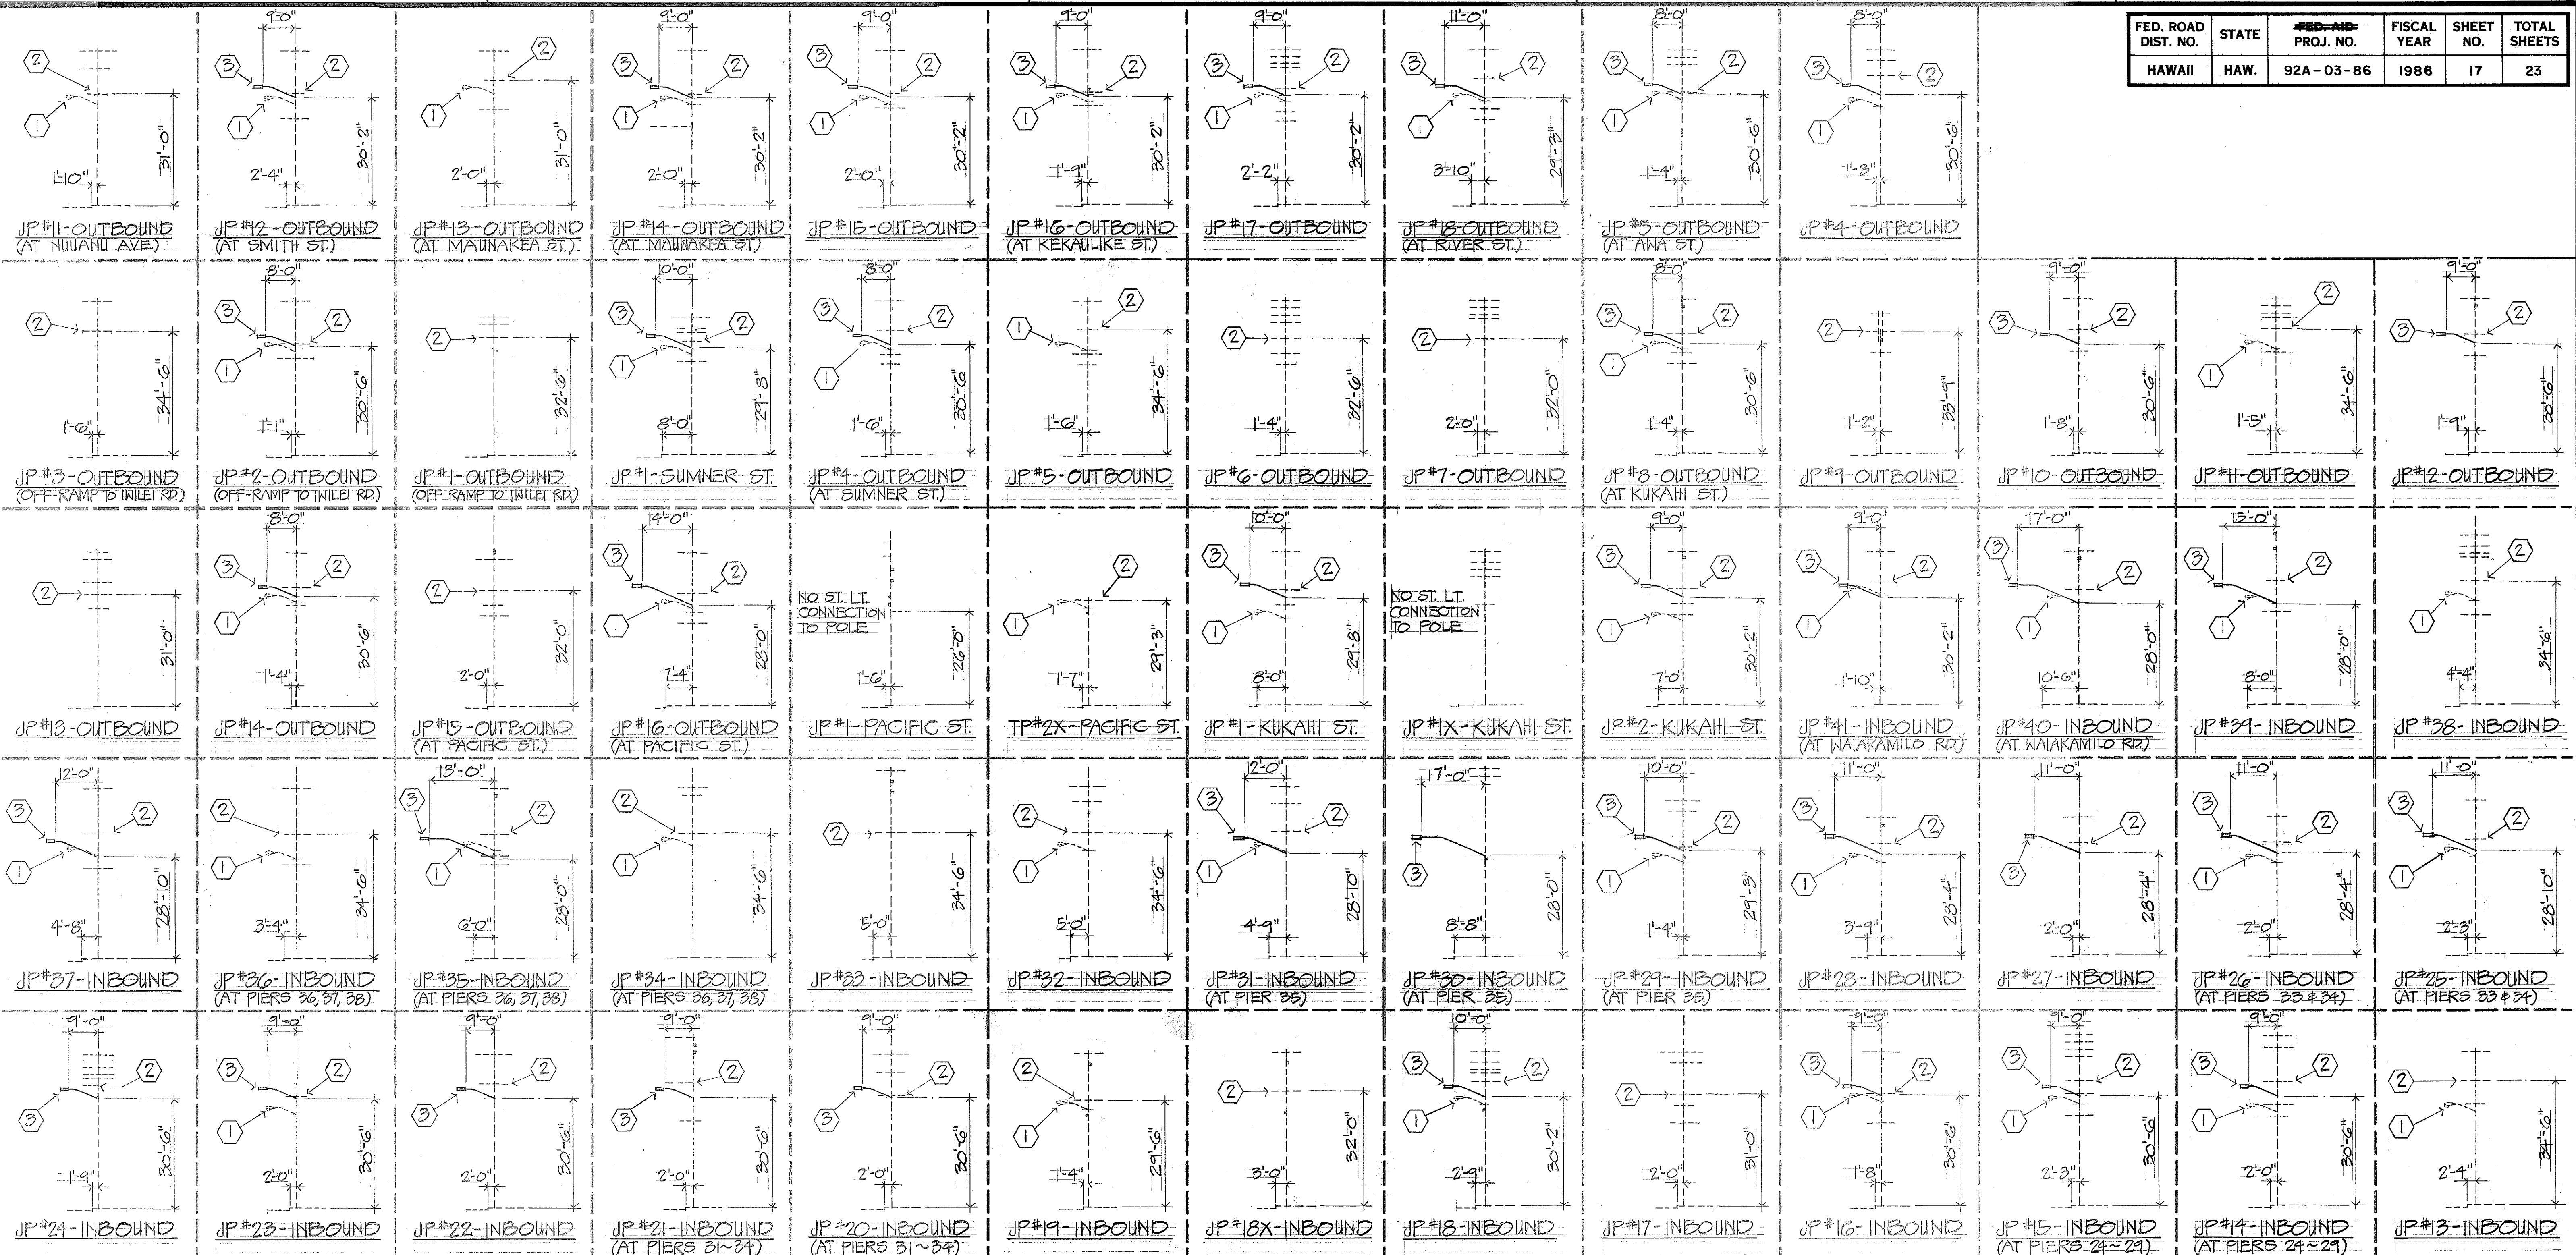

1 OVERHEAD POLE LINE SYSTEM-
EIG REMOVAL & NEW WORK
NOT TO SCALE

- NOTES !!
- 1 DISCONNECT & REMOVE EXISTING STREET LIGHT LUMINAIRE & BRACKET ARM FROM EXISTING JOINT WOOD POLE.
 - 2 DISCONNECT & REMOVE EXISTING STREET LIGHT CIRCUIT CROSSARM, MOUNTING ACCESSORIES, WIRING & RACEWAYS (TO EXISTING BRACKET ARM)
 - 3 PROVIDE NEW STREET LIGHT LUMINAIRE WITH HIGH PRESSURE SODIUM LAMP & PHOTOELECTRIC CONTROL UNIT & BRACKET ARM (LENGTH AS INDICATED)

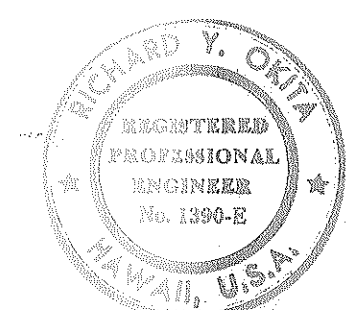

STATE OF HAWAII
DEPARTMENT OF TRANSPORTATION
HIGHWAYS DIVISION
HIGHWAY LIGHTING IMPROVEMENT
OF
NIMITZ HIGHWAY
SAND ISLAND ACCESS RD TO BISHOP ST
PROJECT NO. 92A-03-86
**OVERHEAD POLELINE SYSTEM
REMOVAL & NEW WORK**
SHEET NO. E17 OF 23 SHEETS