

FED. ROAD DIST. NO.	STATE	FED. AID PROJ. NO.	FISCAL YEAR	SHEET NO.	TOTAL SHEETS
HAWAII	HAW.	92A-01-00M	1990	35-1	34

ML. # STA. 21+00

RAMP D

25

End Ramp D
Sta. 28+53.31 =
Nimitz Connector (WB)
Sta. 41+54.01

BEGIN PROJECT

TRUE NORTH
Scale: 1" = 40'

STREAM

NIMITZ CONNECTOR (WESTBOUND)

40

NIMITZ CONNECTOR (EASTBOUND)

40

45

MAKAI FRONTAGE ROAD

250

KALIHI

65'x24'

ML. # STA. 245+00

R=2718.75'
Makai Frontage Road
P.C. Sta. 240+02.23

CURVE DATA
Δ = 15° 01' 26"
R = 2718.75'
L = 712.89'
T = 358.50'
C = 710.86'

End Makai Frontage Road
P.C. Sta. 253+05.12 =
Nimitz Connector (EB)
Sta. 41+01.84

R=1702'
Nimitz Connector (EB)
P.C. Sta. 41+01.84

ML. # STA. 42+01.24 (EB) ML. # STA. 45+51.31 (WB)

ORIGINAL PLAN	DATE
DESIGNED BY	
CHECKED BY	
NO.	

11-8-90	Revised "Begin of Project," increased Scope of Work.
DATE	REVISION


STATE OF HAWAII
DEPARTMENT OF TRANSPORTATION
HIGHWAYS DIVISION

PLAN

NIMITZ HWY & ALA MOANA BLVD
RESURFACING
Puuloa Road to Keawe St.
Proj. No. 92A-01-90M
Scale: 1" = 40' Date: April, 1990

SHEET No. 1A OF 12 SHEETS

FED. ROAD DIST. NO.	STATE	FED. RD. PROJ. NO.	FISCAL YEAR	SHEET NO.	TOTAL SHEETS
HAWAII	HAW.	02A-01-00M	1990	4	34

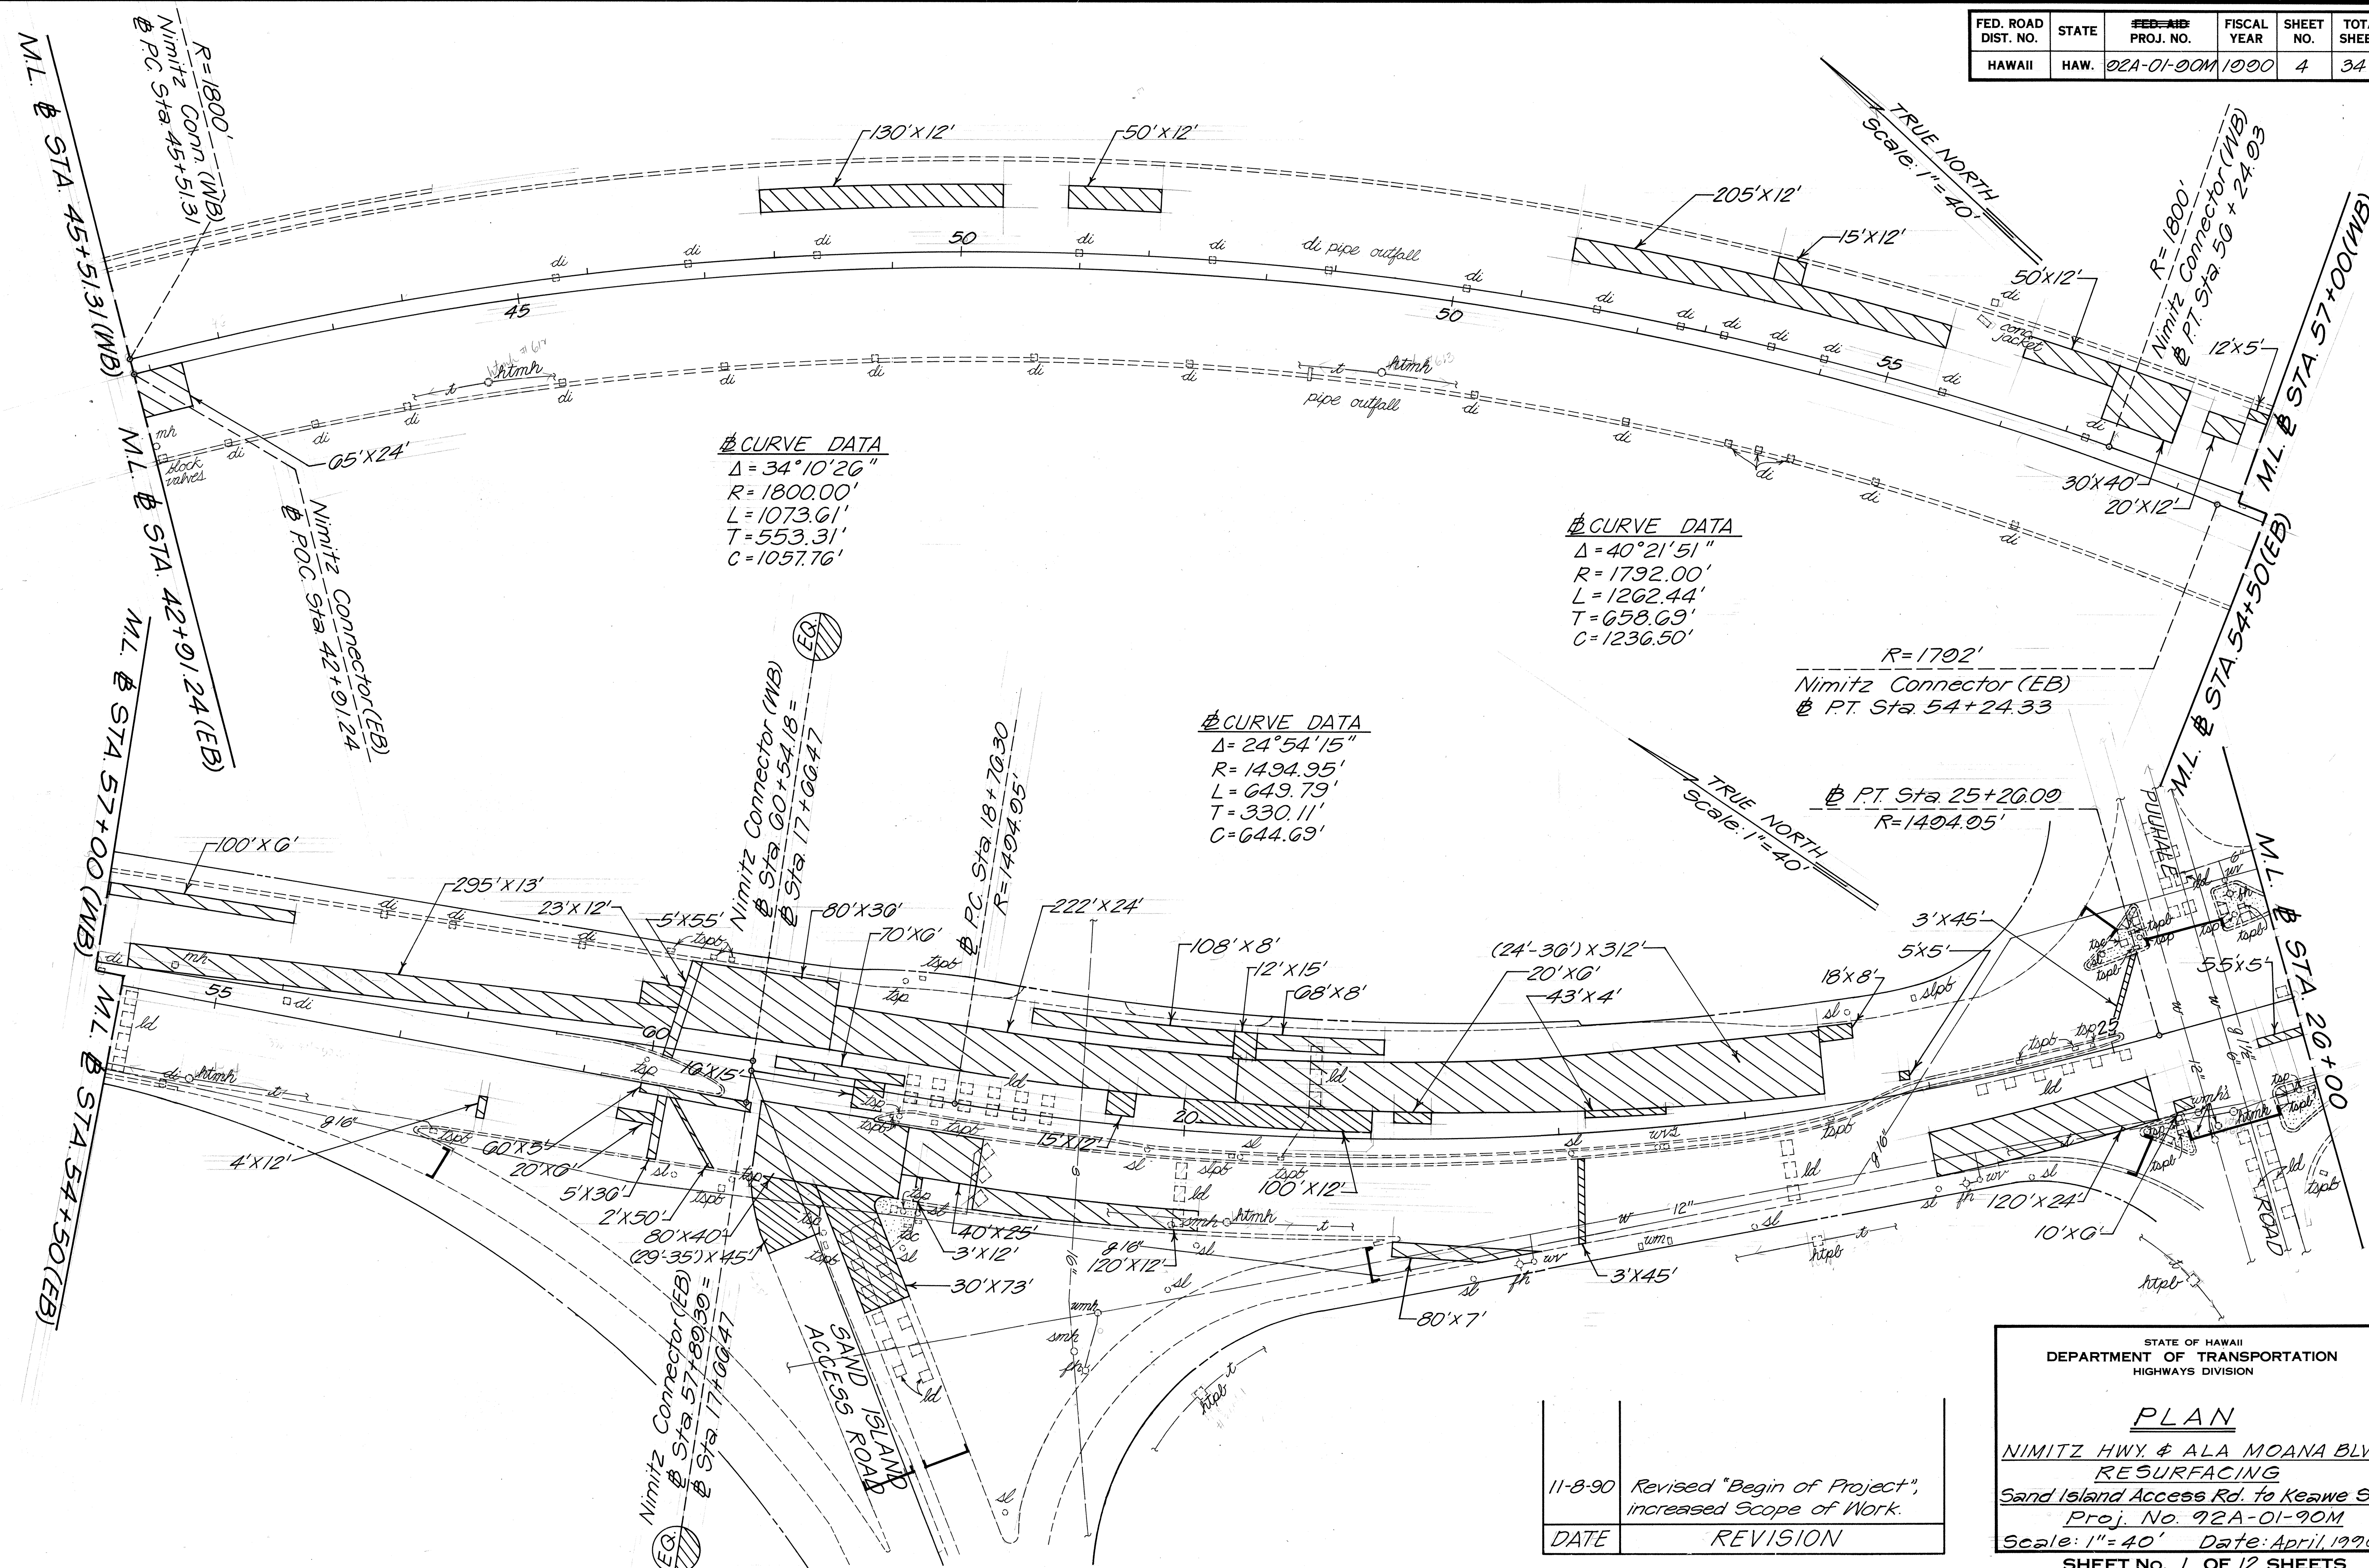

11-8-90	Revised "Begin of Project", increased Scope of Work.
DATE	REVISION


STATE OF HAWAII
DEPARTMENT OF TRANSPORTATION
HIGHWAYS DIVISION

PLAN

NIMITZ HWY. & ALA MOANA BLVD
RESURFACING
Sand Island Access Rd. to Keawe St.
Proj. No. 92A-01-90M
Scale: 1"=40' Date: April, 1990

SHEET NO. 1 OF 12 SHEETS

FED. ROAD DIST. NO.	STATE	FED. PROJ. NO.	FISCAL YEAR	SHEET NO.	TOTAL SHEETS
HAWAII	HAW.	02A-01-00M	1990	5	34

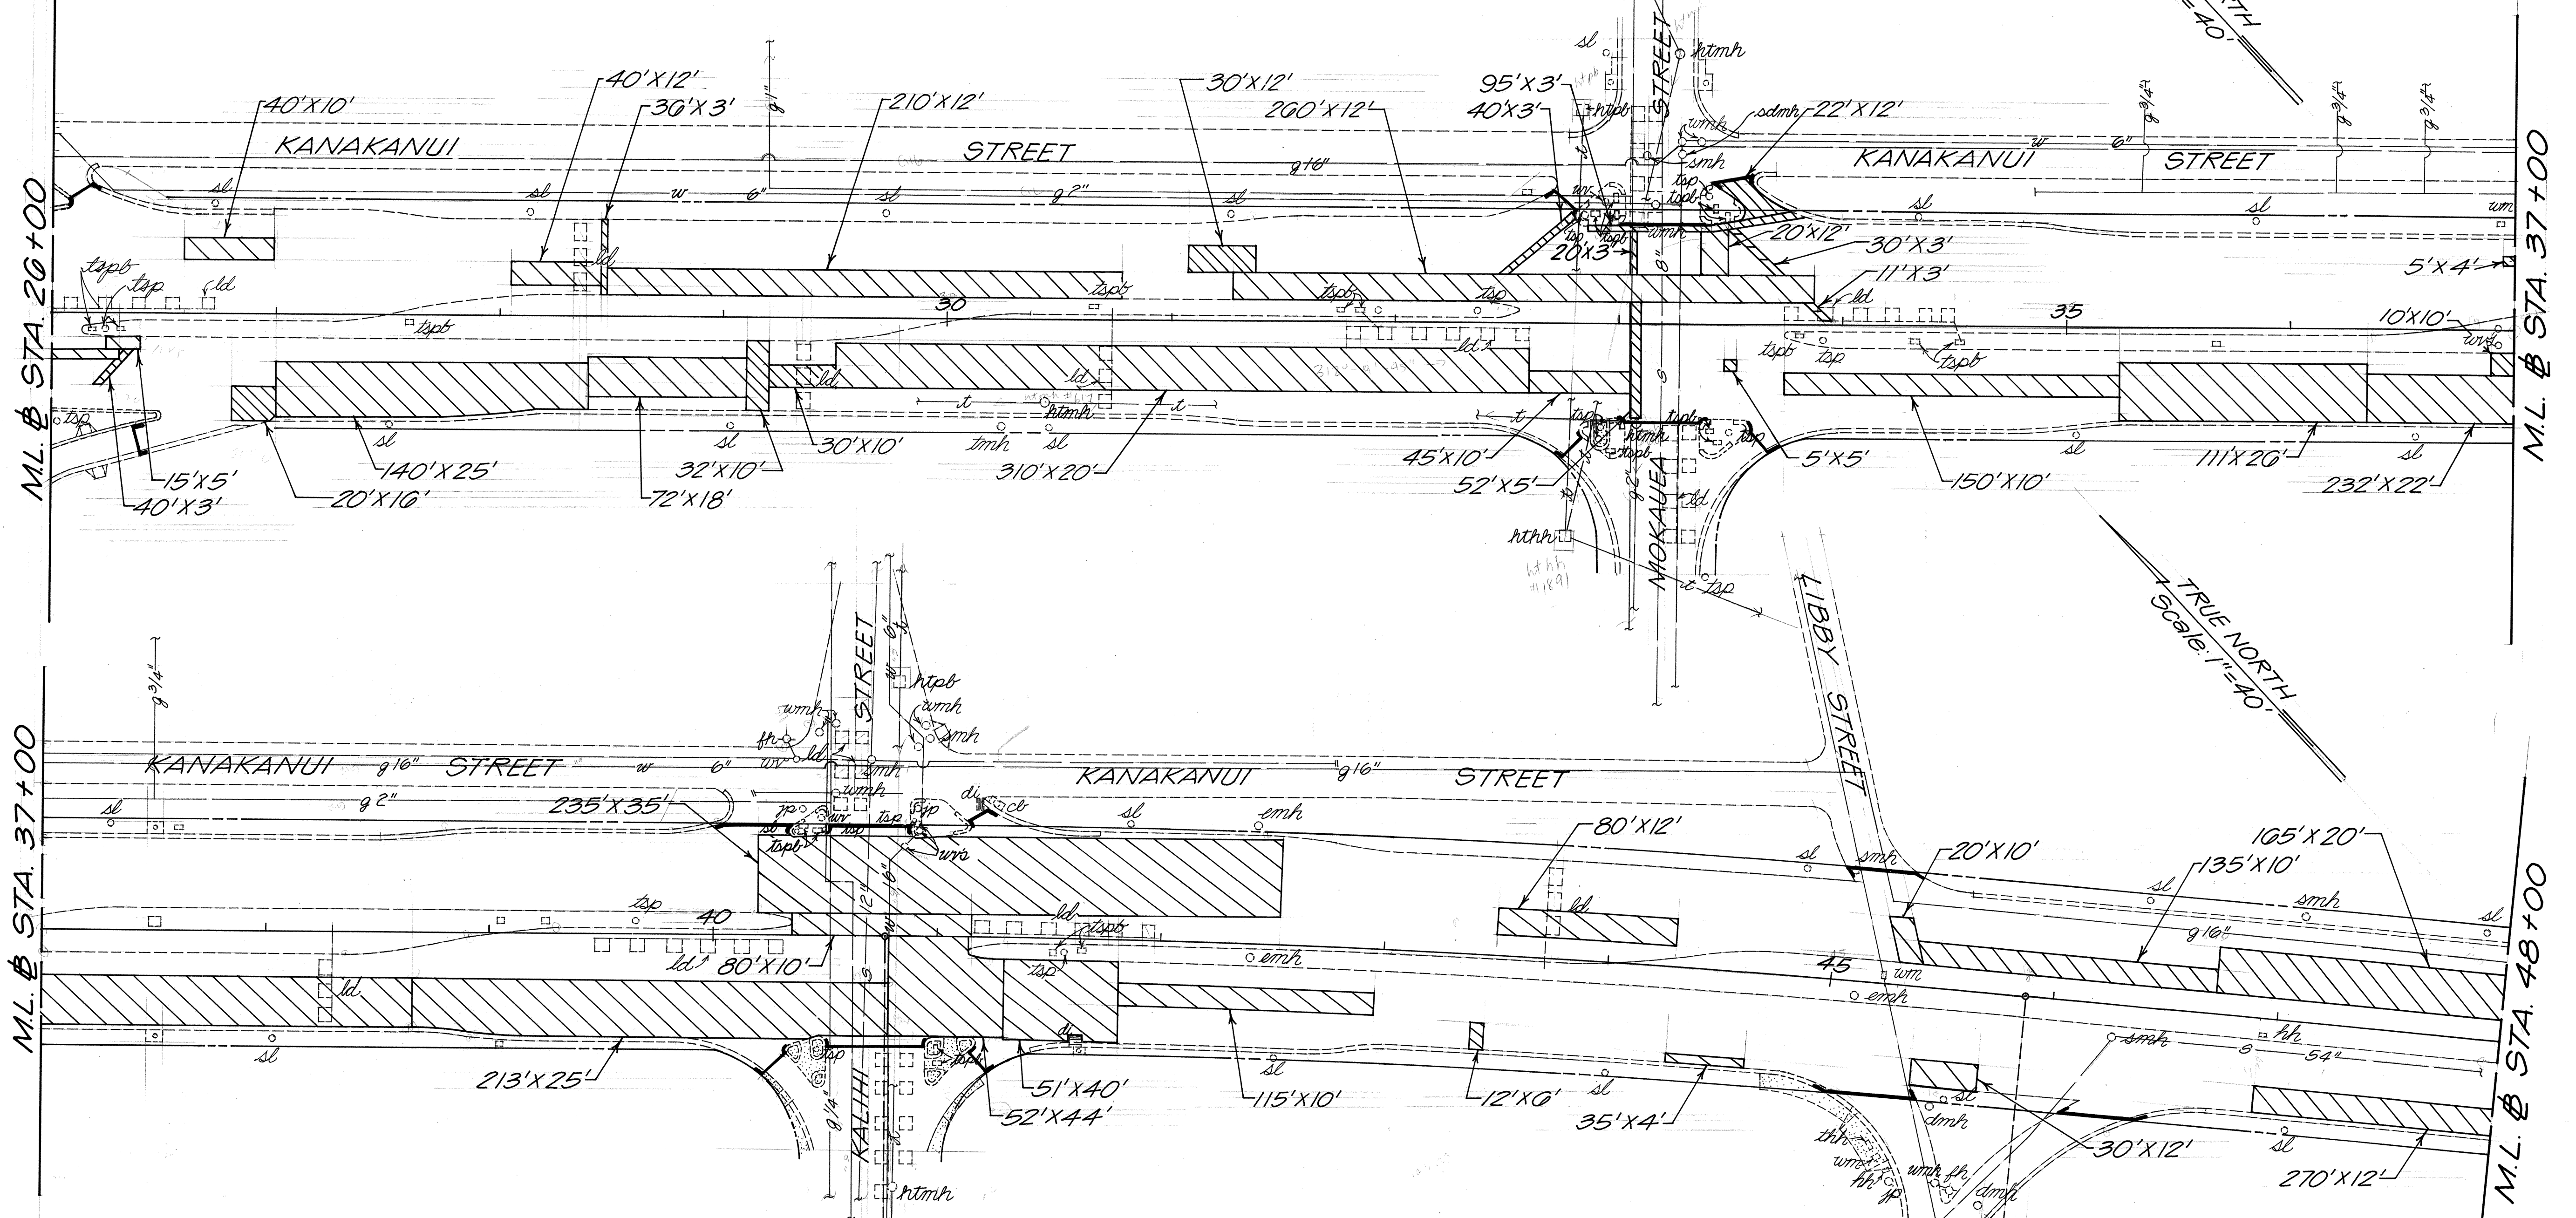

CURVE DATA
 $\Delta = 5^{\circ}06'00''$
 $R = 5729.58'$
 $T = 255.17'$
 $L = 510.00'$
 $C = 509.83'$

$\Delta PC STA 40 + 77.33$
 $R = 5720.58'$

$R = 5720.58'$
 $\Delta PT STA 45 + 87.33$

ORIGINAL PLAN	SURVEY PLOTTED BY	DATE
NOTE BOOK	DRAWN BY	
	DESIGNED BY	
	CHECKED BY	

STATE OF HAWAII
DEPARTMENT OF TRANSPORTATION
HIGHWAYS DIVISION

PLAN

NIMITZ HWY # ALA MOANA BLVD.
RESURFACING
Sand Island Access Rd. to Keawe St.
Proj. No. 92A-01-90M
Scale: 1"=40' Date: April, 1990

SHEET No. 2 OF 12 SHEETS

[illegible]


STATE OF HAWAII
DEPARTMENT OF TRANSPORTATION
HIGHWAYS DIVISION

PLAN

NIMITZ HWY & ALA MOANA BLVD.
RESURFACING
Sand Island Access Rd. to Keawe St.
Proj. No. 92A-01-90M
Scale: 1"=40' Date: April, 1990

SHEET NO. 3 OF 12 SHEETS

FED. ROAD DIST. NO.	STATE	FED. PROJ. NO.	FISCAL YEAR	SHEET NO.	TOTAL SHEETS
HAWAII	HAW.	02A-01-00M	1000	7	34

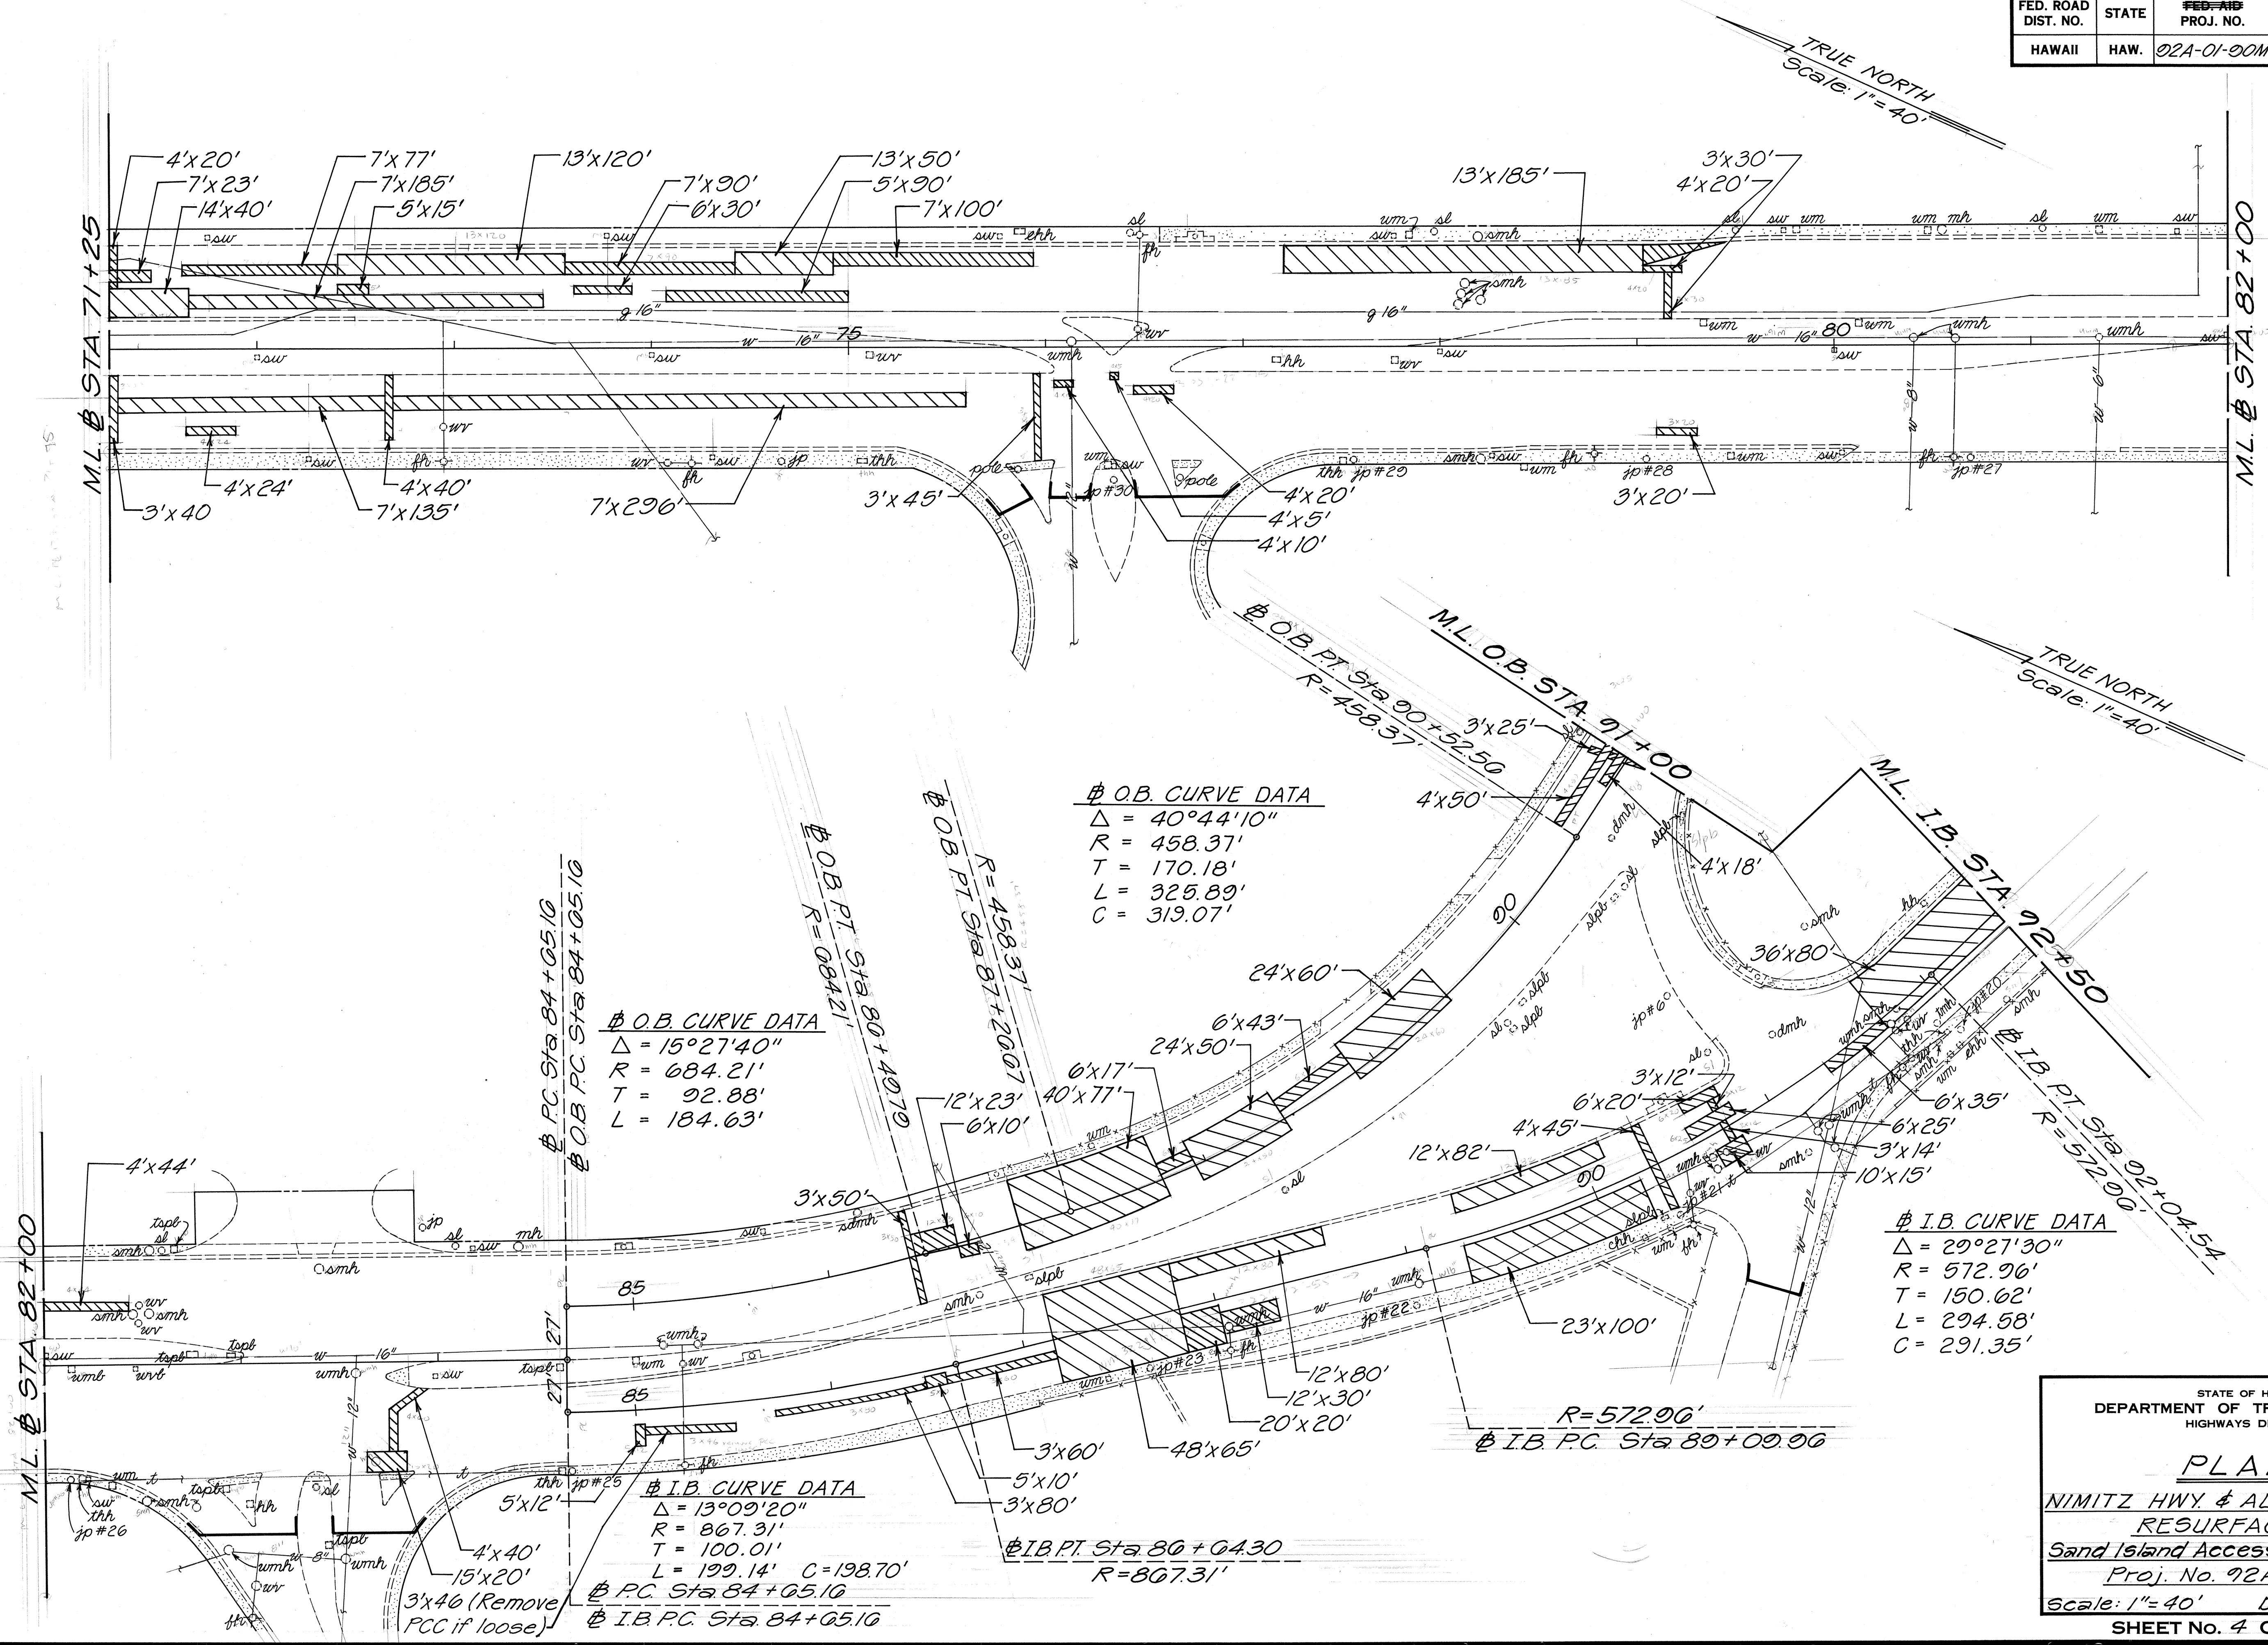


SURVEY PLOTTED BY	DATE
DRAWN BY	
TRACED BY	
DESIGNED BY	
CHECKED BY	
NOTE BOOK	
No.	

STATE OF HAWAII
DEPARTMENT OF TRANSPORTATION
HIGHWAYS DIVISION

PLAN

NIMITZ HWY. & ALA MOANA BLVD.
RESURFACING
Sand Island Access Rd. to Keawe St.
Proj. No. 92A-01-90M
Scale: 1"=40' Date: April, 1990
SHEET No. 4 OF 12 SHEETS

FED. ROAD DIST. NO.	STATE	FED. AID PROJ. NO.	FISCAL YEAR	SHEET NO.	TOTAL SHEETS
HAWAII	HAW.	92A-01-90M	1990	8	34

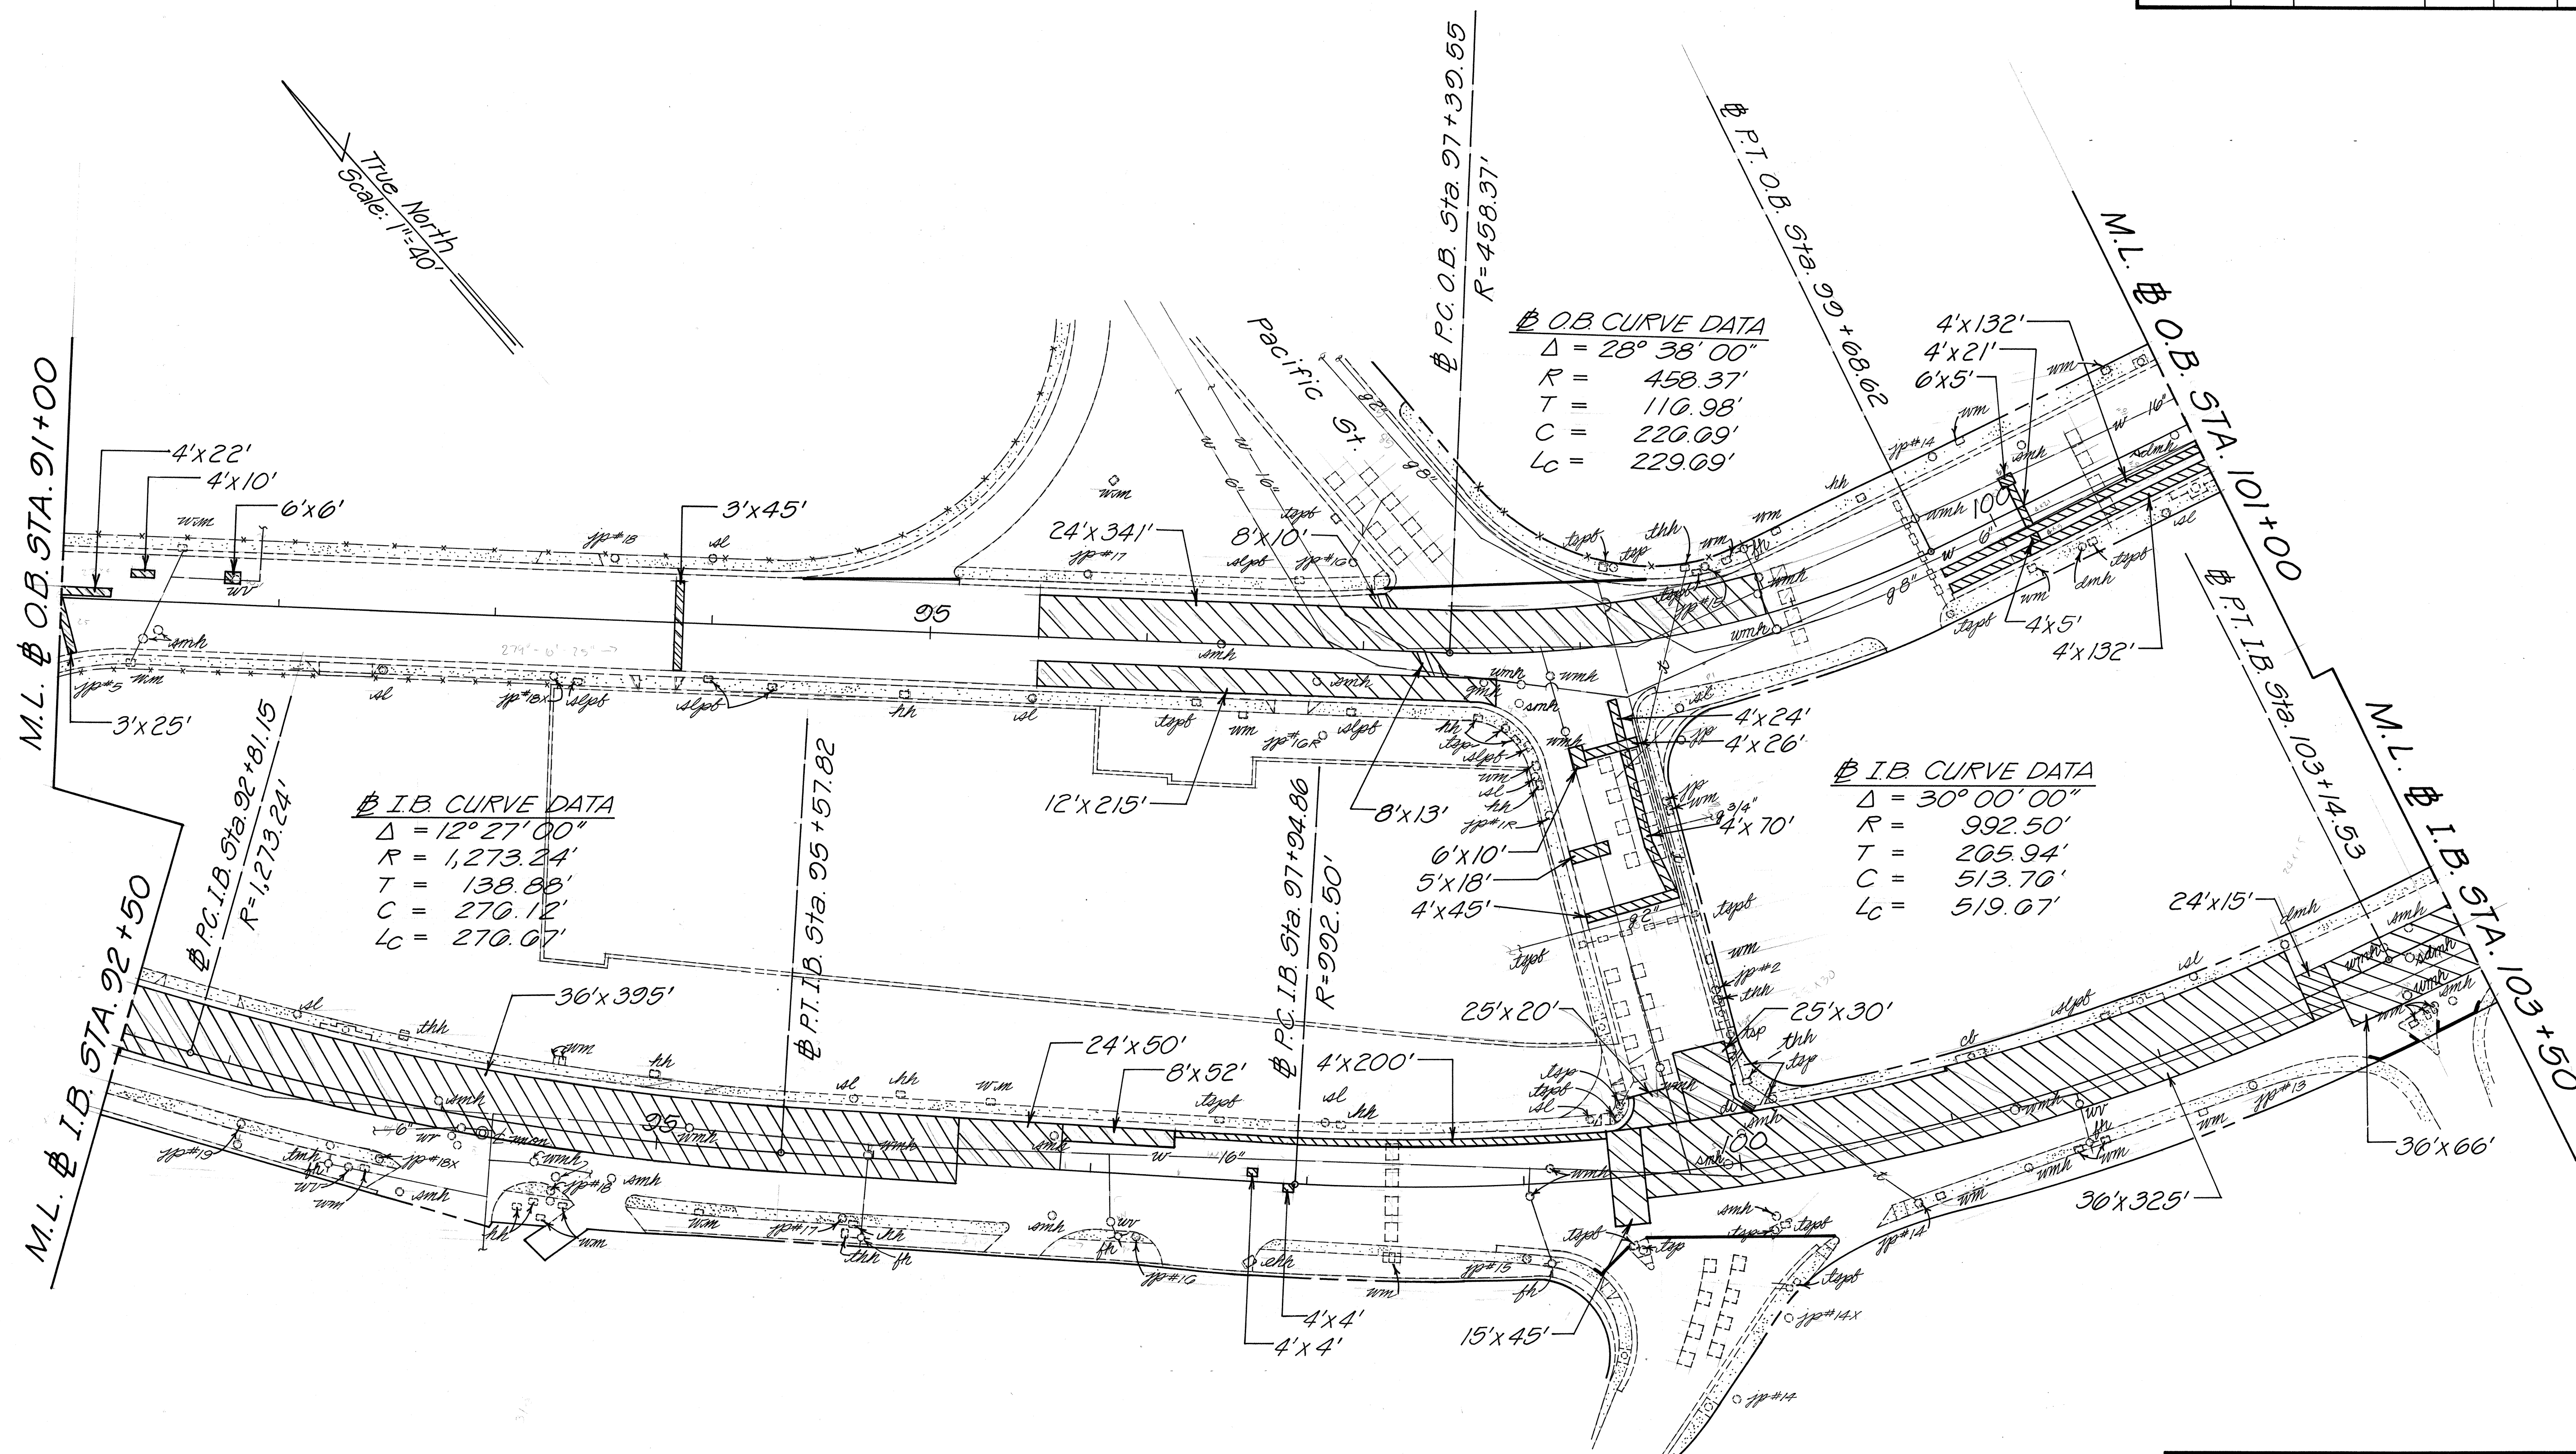

ORIGINAL PLAN	SURVEY PLOTTED BY _____ DATE _____
	DRAWN BY _____
	TRACED BY _____
	DESIGNED BY _____
	QUANTITIES BY _____
	CHECKED BY _____
No. _____	

STATE OF HAWAII
DEPARTMENT OF TRANSPORTATION
HIGHWAYS DIVISION


PLAN

NIMITZ HWY & ALA MOANA BLVD.
RESURFACING
Sand Island Access Rd. to Keawe St.
Proj. No. 92A-01-90M
Scale: 1"=40' Date: April, 1990

SHEET NO. 5 OF 12 SHEETS

FED. ROAD DIST. NO.	STATE	FED-AID PROJ. NO.	FISCAL YEAR	SHEET NO.	TOTAL SHEETS
HAWAII	HAW.	92A-01-90M	1990	9	34

True North
Scale: 1"=70'

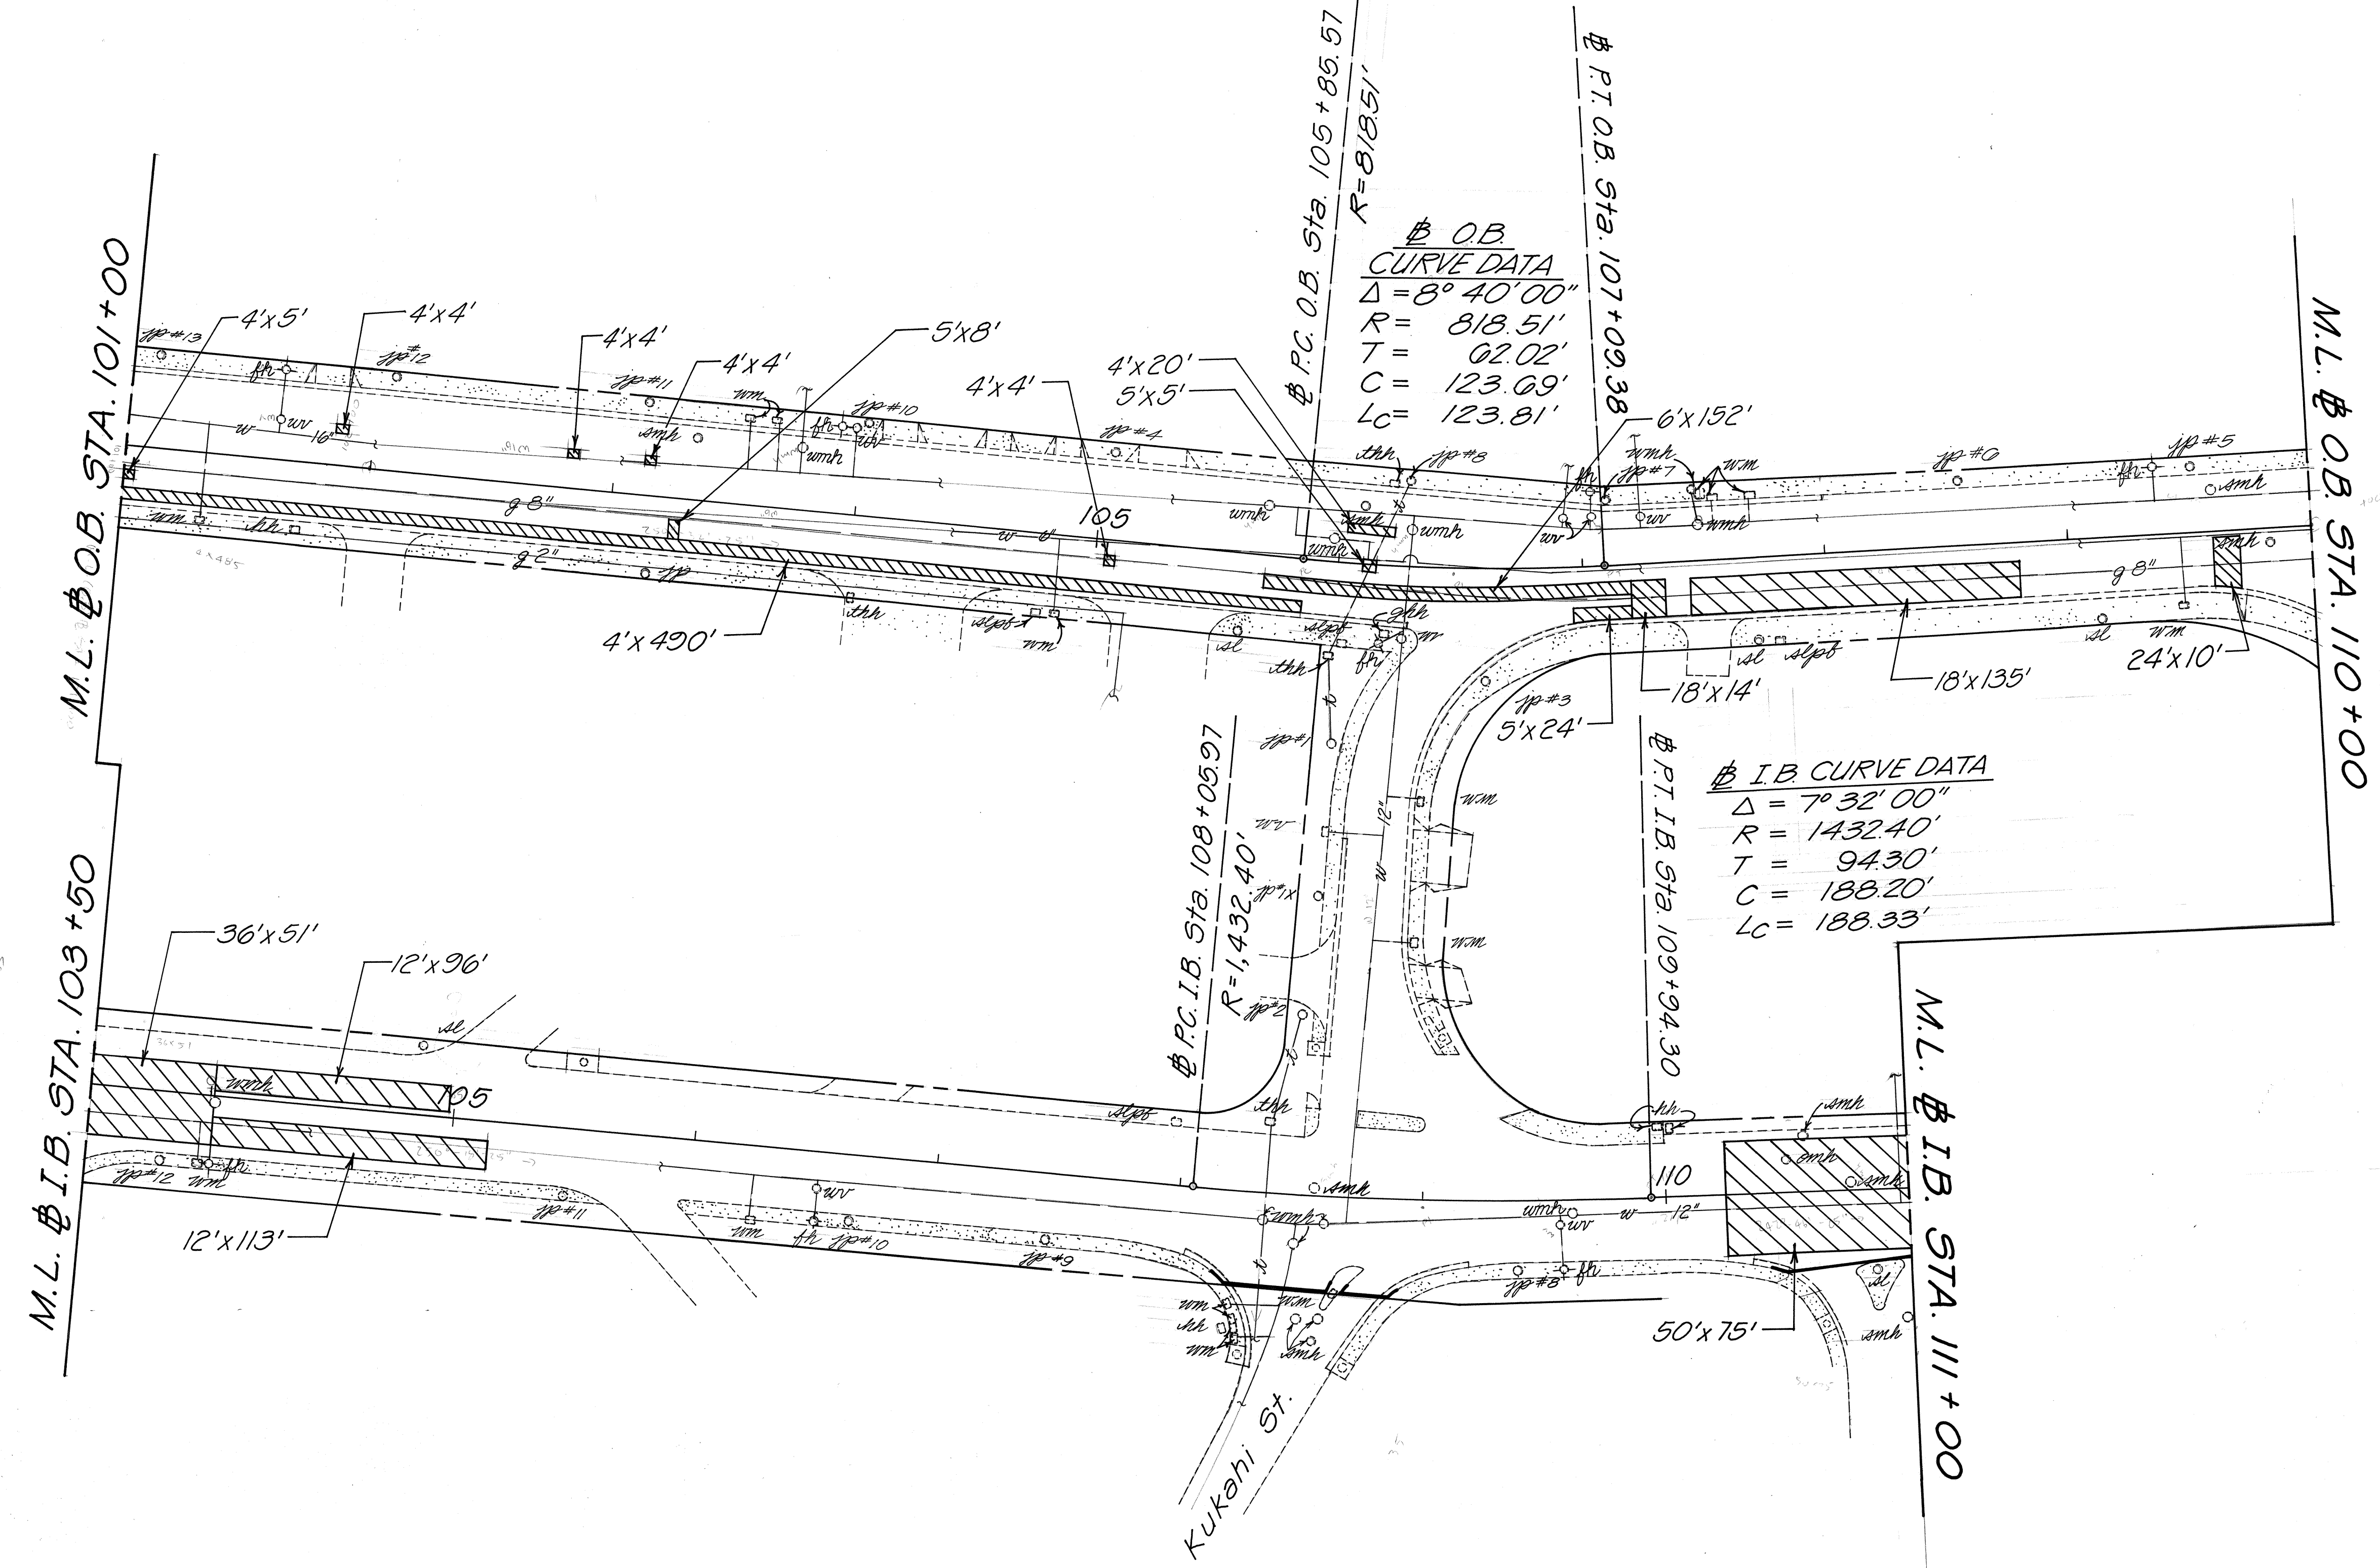

ORIGINAL PLAN	DATE
SURVEY PLOTTED BY	
DRAWN BY	
DESIGNED BY	
QUANTITIES BY	
CHECKED BY	


STATE OF HAWAII
DEPARTMENT OF TRANSPORTATION
HIGHWAYS DIVISION

PLAN

NIMITZ HWY. & ALA MOANA BLVD.
RESURFACING
Sand Island Access Rd. to Keawe St.
Proj. No. 92A-01-90M
Scale: 1"=40' Date: April, 1990
SHEET No. 6 OF 12 SHEETS

FED. ROAD DIST. NO.	STATE	FED. AID PROJ. NO.	FISCAL YEAR	SHEET NO.	TOTAL SHEETS
HAWAII	HAW.	92A-01-90M	1990	10	34

True North
Scale: 1" = 40'

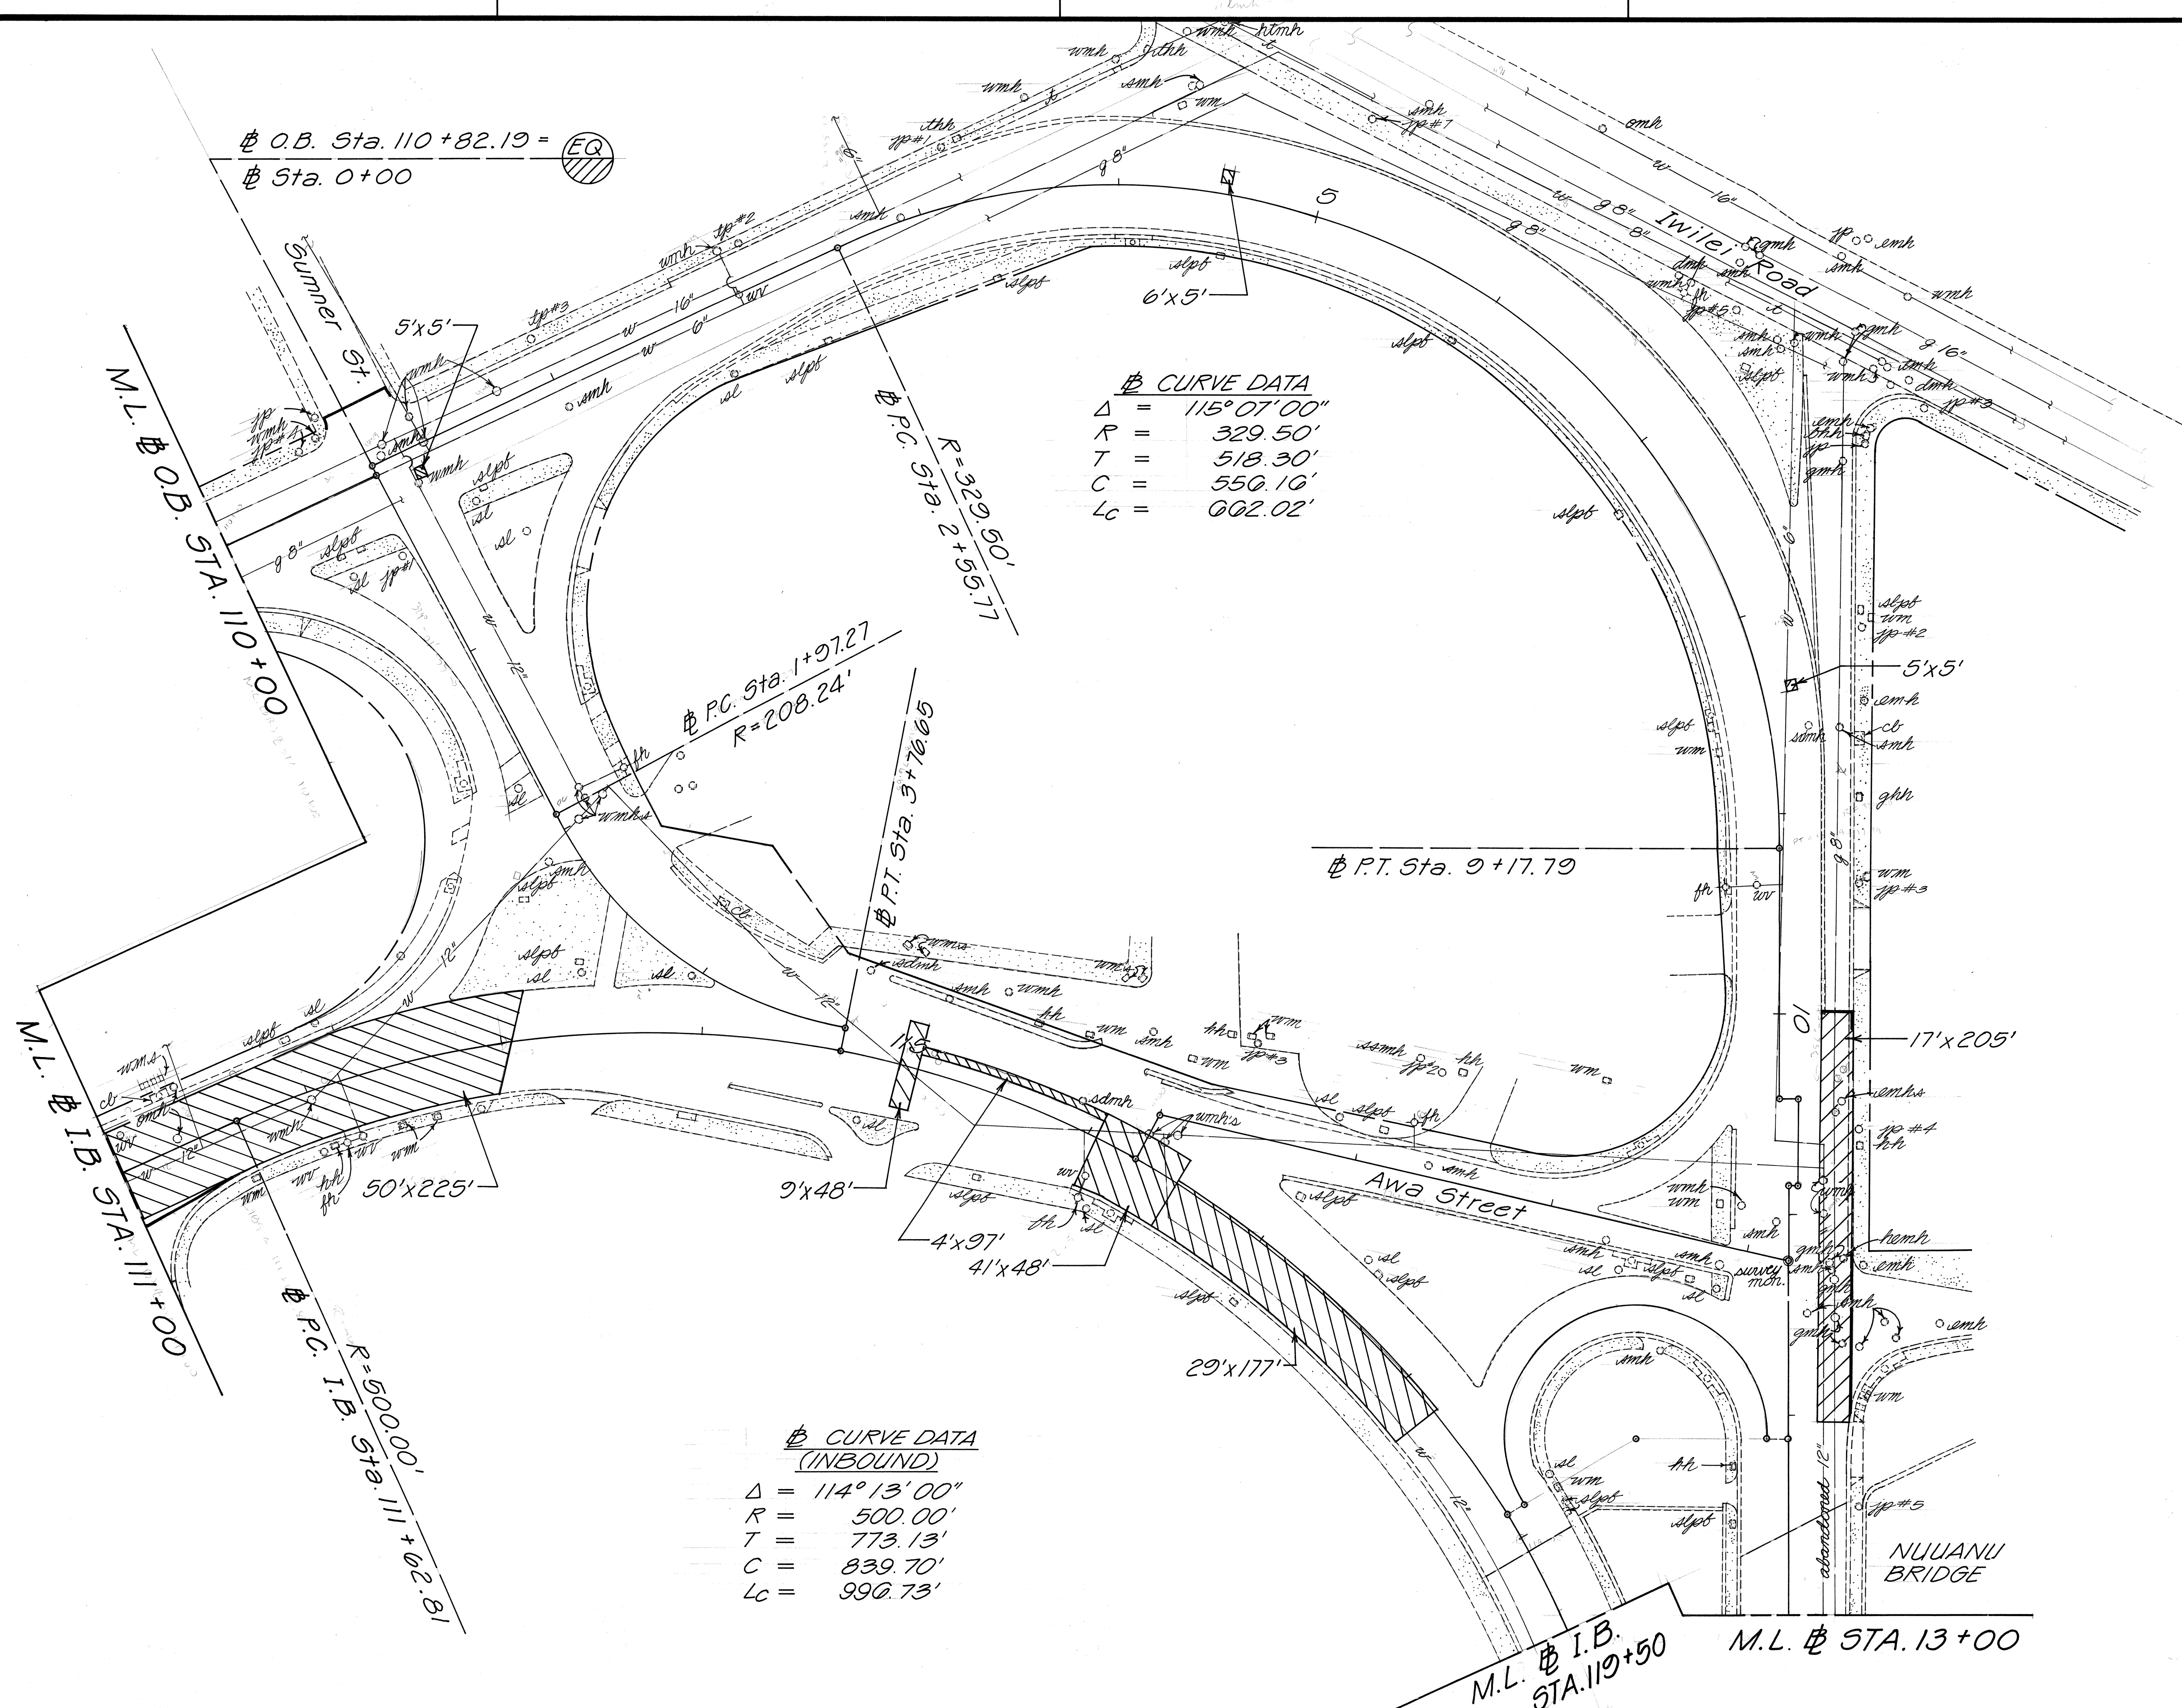

ORIGINAL PLAN	SURVEY PLOTTED BY _____ DATE _____
NOTE BOOK	DRAWN BY _____
	TRACED BY _____
	DESIGNED BY _____
	QUANTITIES BY _____
No. _____	CHECKED BY _____

STATE OF HAWAII
DEPARTMENT OF TRANSPORTATION
HIGHWAYS DIVISION


PLAN

NIMITZ HWY. & ALA MOANA BLVD.
RESURFACING
Sand Island Access Rd. to Keawe St.
Proj. No. 92A-01-90M
Scale: 1" = 40' Date: April, 1990

SHEET NO. 7 OF 12 SHEETS

FED. ROAD DIST. NO.	STATE	FED-AID PROJ. NO.	FISCAL YEAR	SHEET NO.	TOTAL SHEETS
HAWAII	HAW.	92A-01-90M	1990	11	34

True North
Scale: 1"=40'

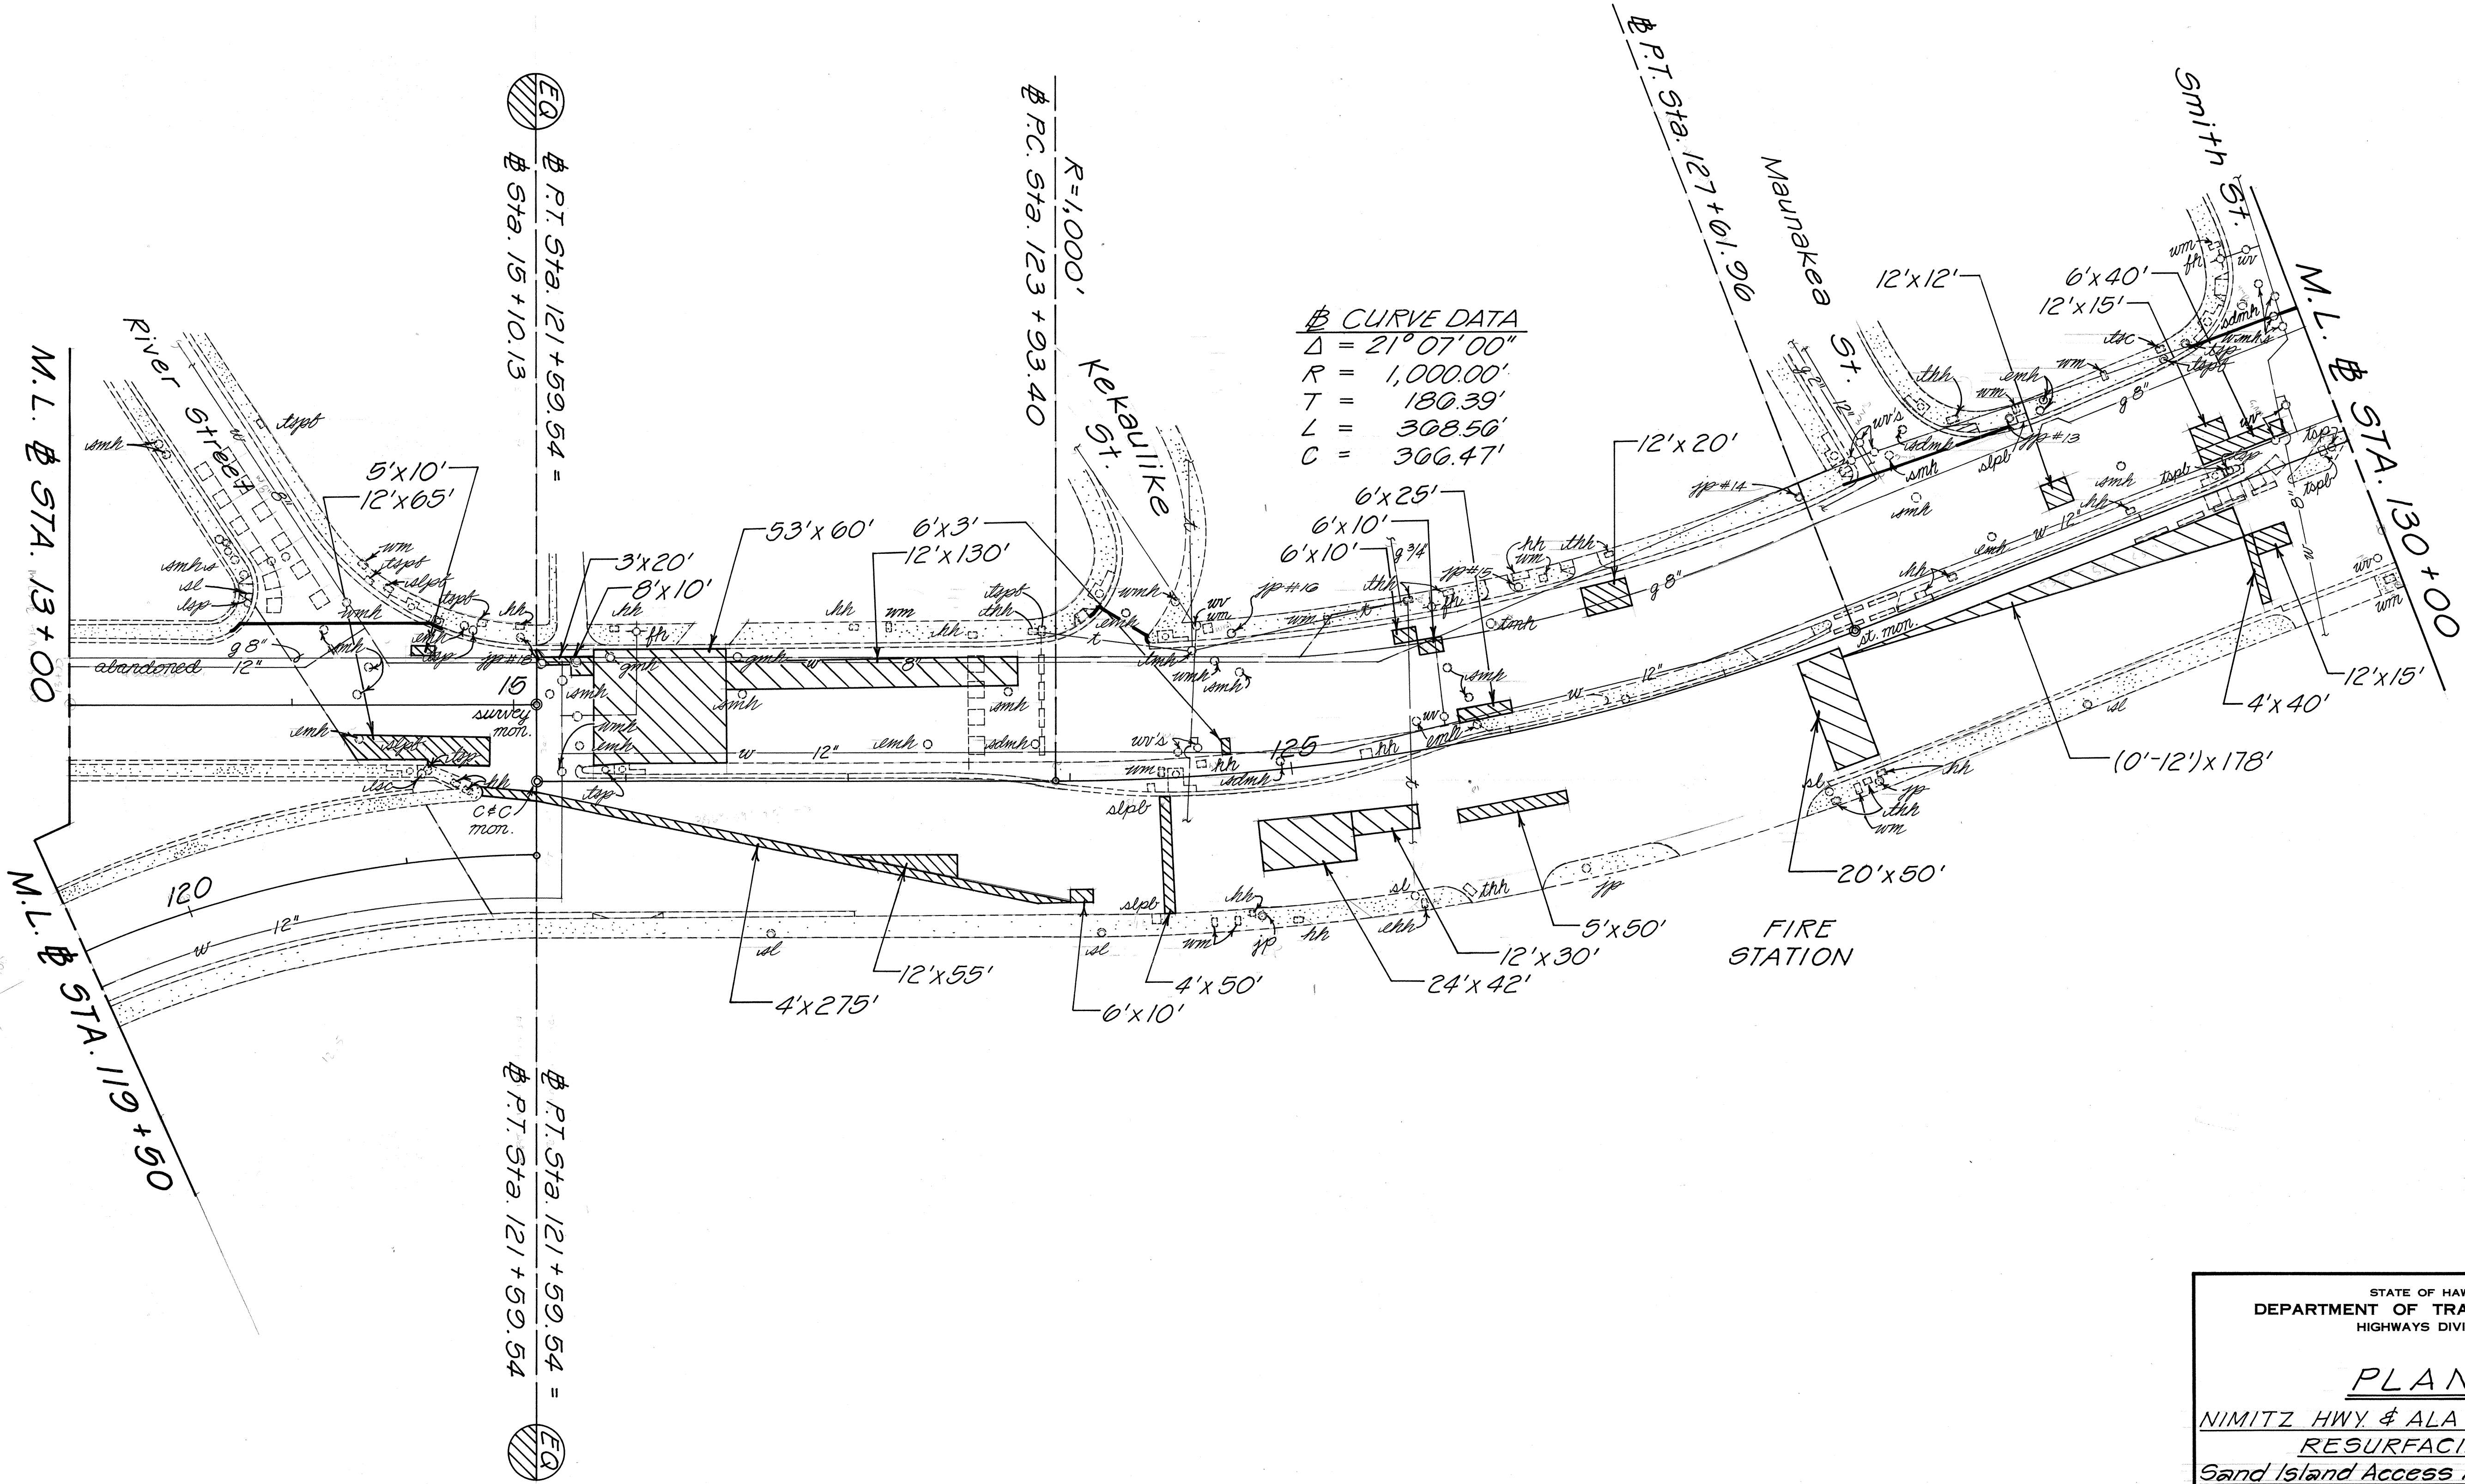


CURVE DATA
 $\Delta = 21^{\circ}07'00''$
 $R = 1,000.00'$
 $T = 180.39'$
 $L = 308.50'$
 $C = 300.47'$

ORIGINAL PLAN	NO.
SURVEY PLOTTED BY	
DRAWN BY	
DESIGNED BY	
CHECKED BY	

STATE OF HAWAII
DEPARTMENT OF TRANSPORTATION
HIGHWAYS DIVISION

PLAN
NIMITZ HWY & ALA MOANA BLVD
RESURFACING
Sand Island Access Rd. to Keawe St.
Proj. No. 92A-01-90M
Scale: 1"=40' Date: April, 1990
SHEET No. 8 OF 12 SHEETS

FED. ROAD DIST. NO.	STATE	FED. AID PROJ. NO.	FISCAL YEAR	SHEET NO.	TOTAL SHEETS
HAWAII	HAW.	92A-01-90M	1990	12	34

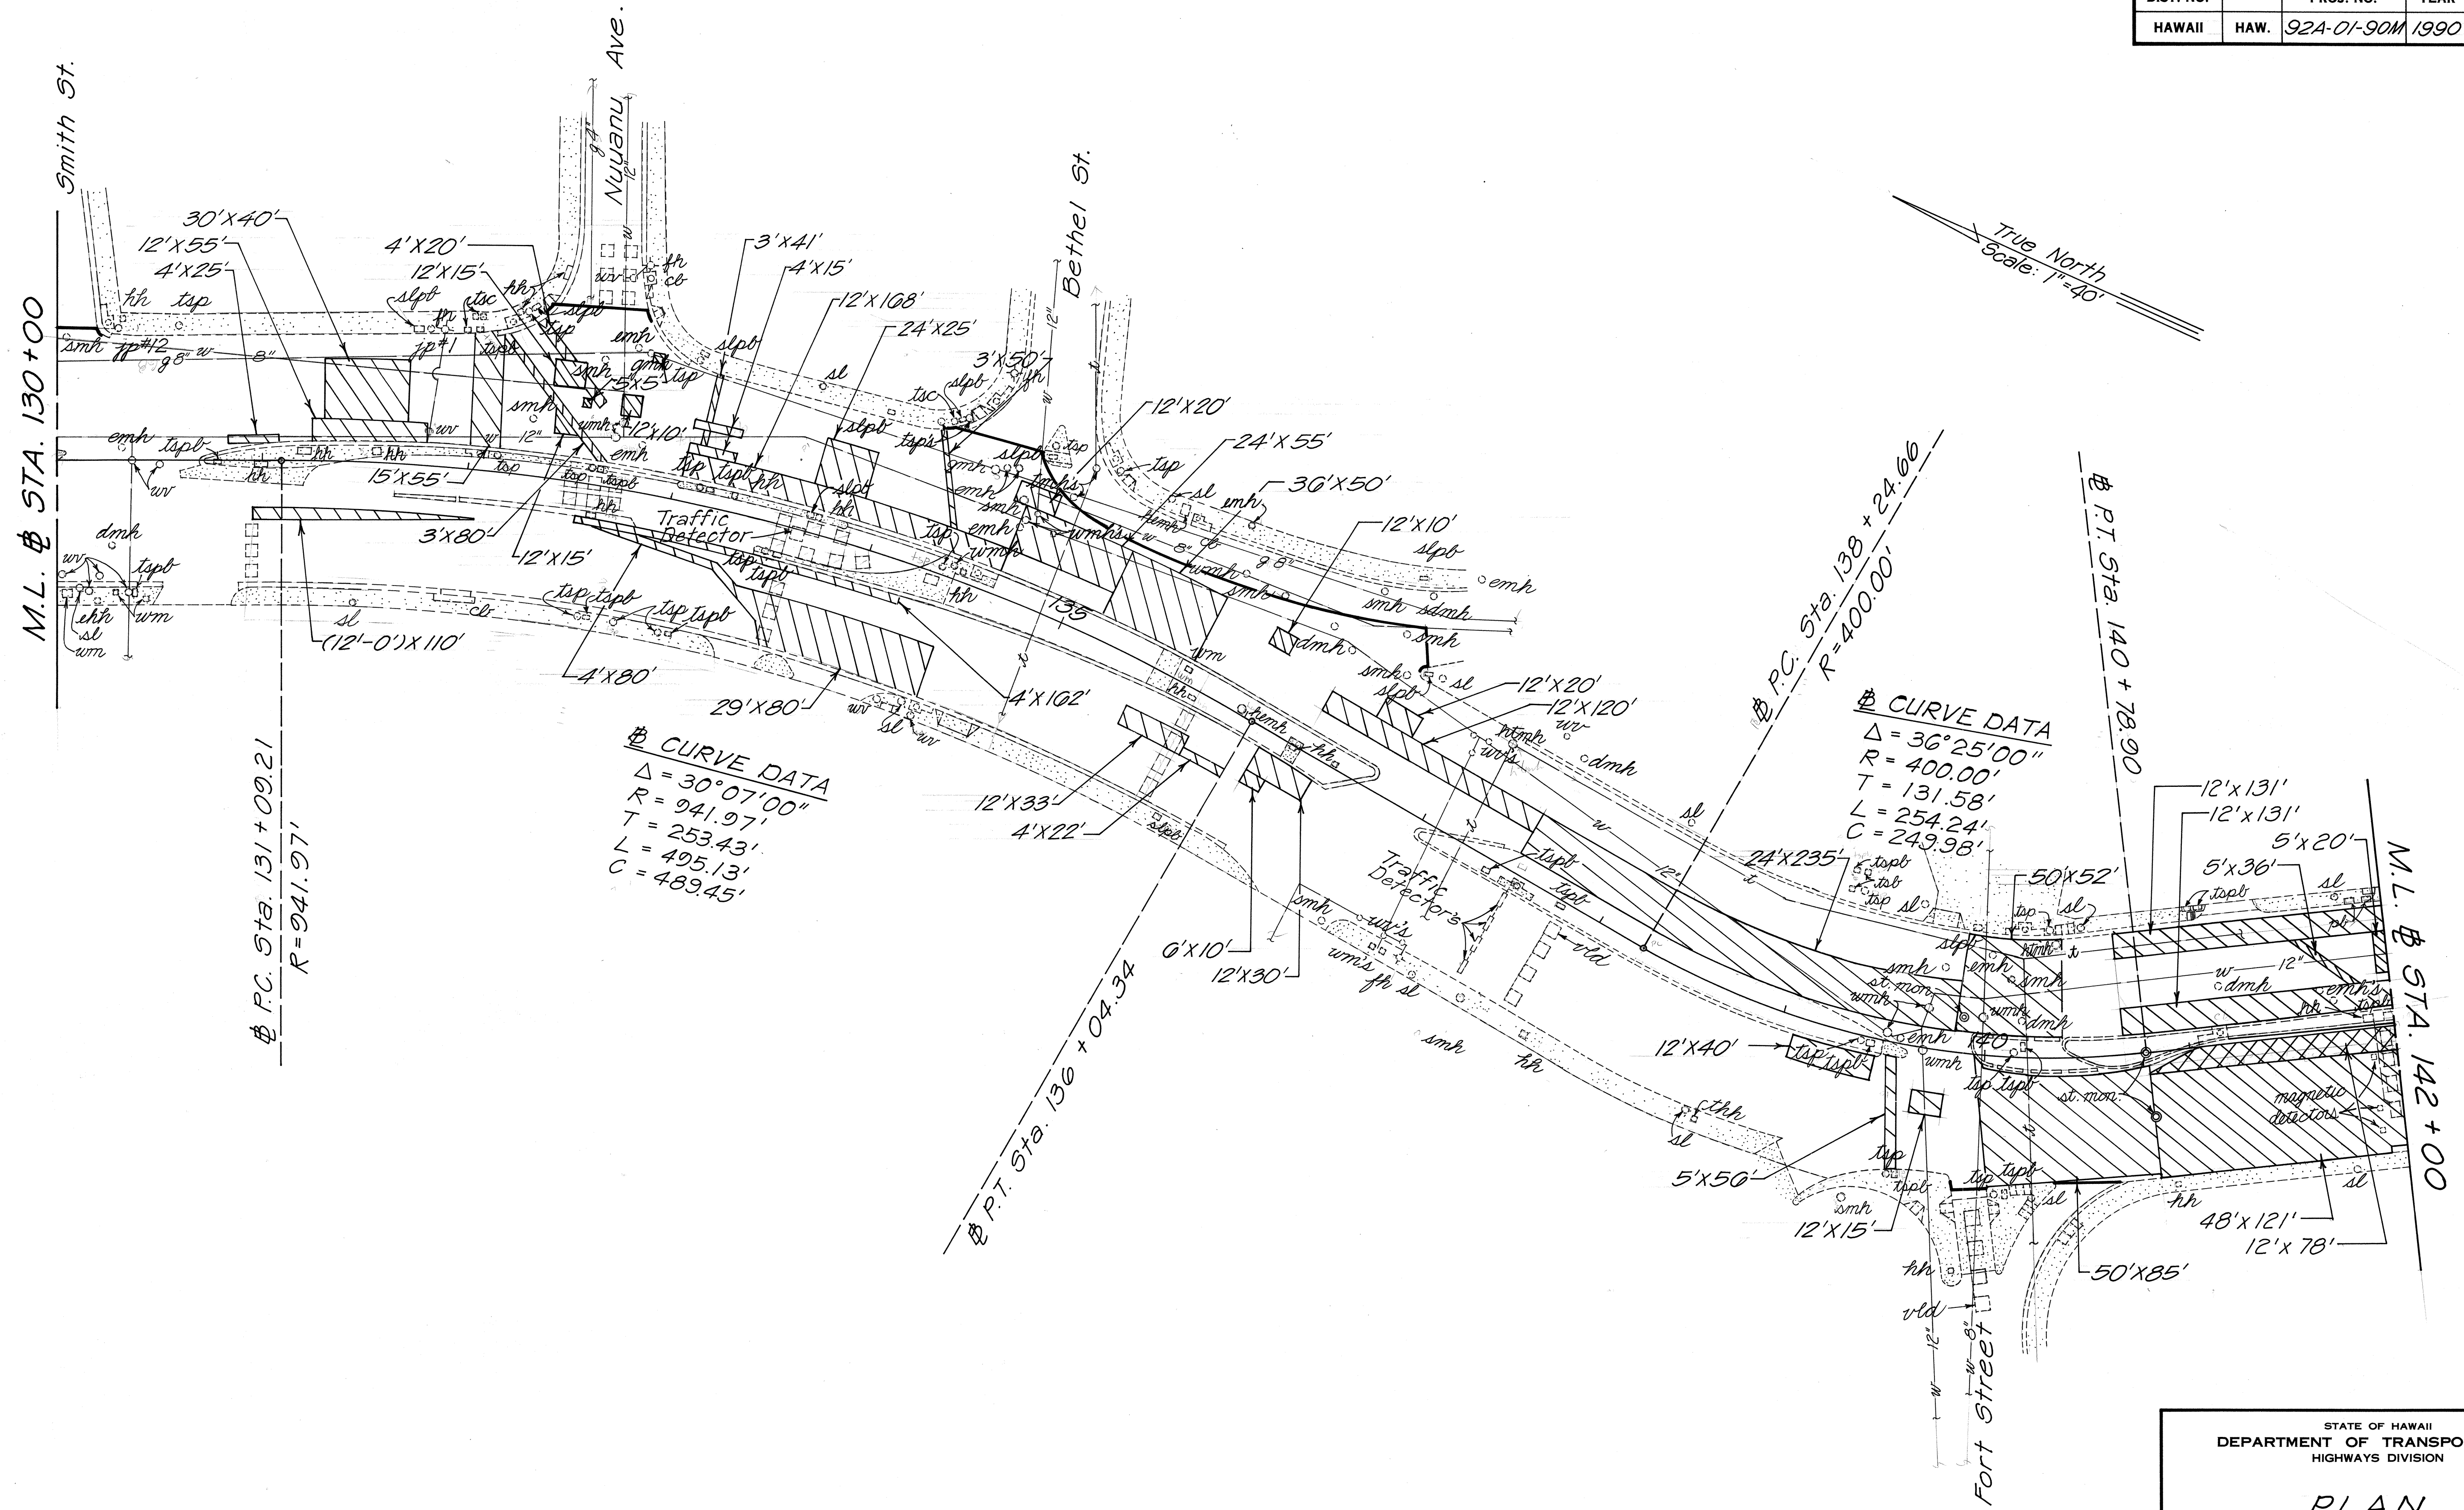


STATE OF HAWAII
DEPARTMENT OF TRANSPORTATION
HIGHWAYS DIVISION

PLAN

NIMITZ HWY. & ALA MOANA BLVD.
RESURFACING
Sand Island Access Rd. to Keawe St.
Proj. No. 92A-01-90M
Scale: 1"=40' Date: April, 1990
SHEET No. 9 OF 12 SHEETS

ORIGINAL PLAN	SURVEY PLOTTED BY	DATE
NOTE BOOK	DRAWN BY	
	DESIGNED BY	
	QUANTITIES BY	
	CHECKED BY	

FED. ROAD DIST. NO.	STATE	PROJ. NO.	FISCAL YEAR	SHEET NO.	TOTAL SHEETS
HAWAII	HAW.	92A-01-90M	1990	14	34

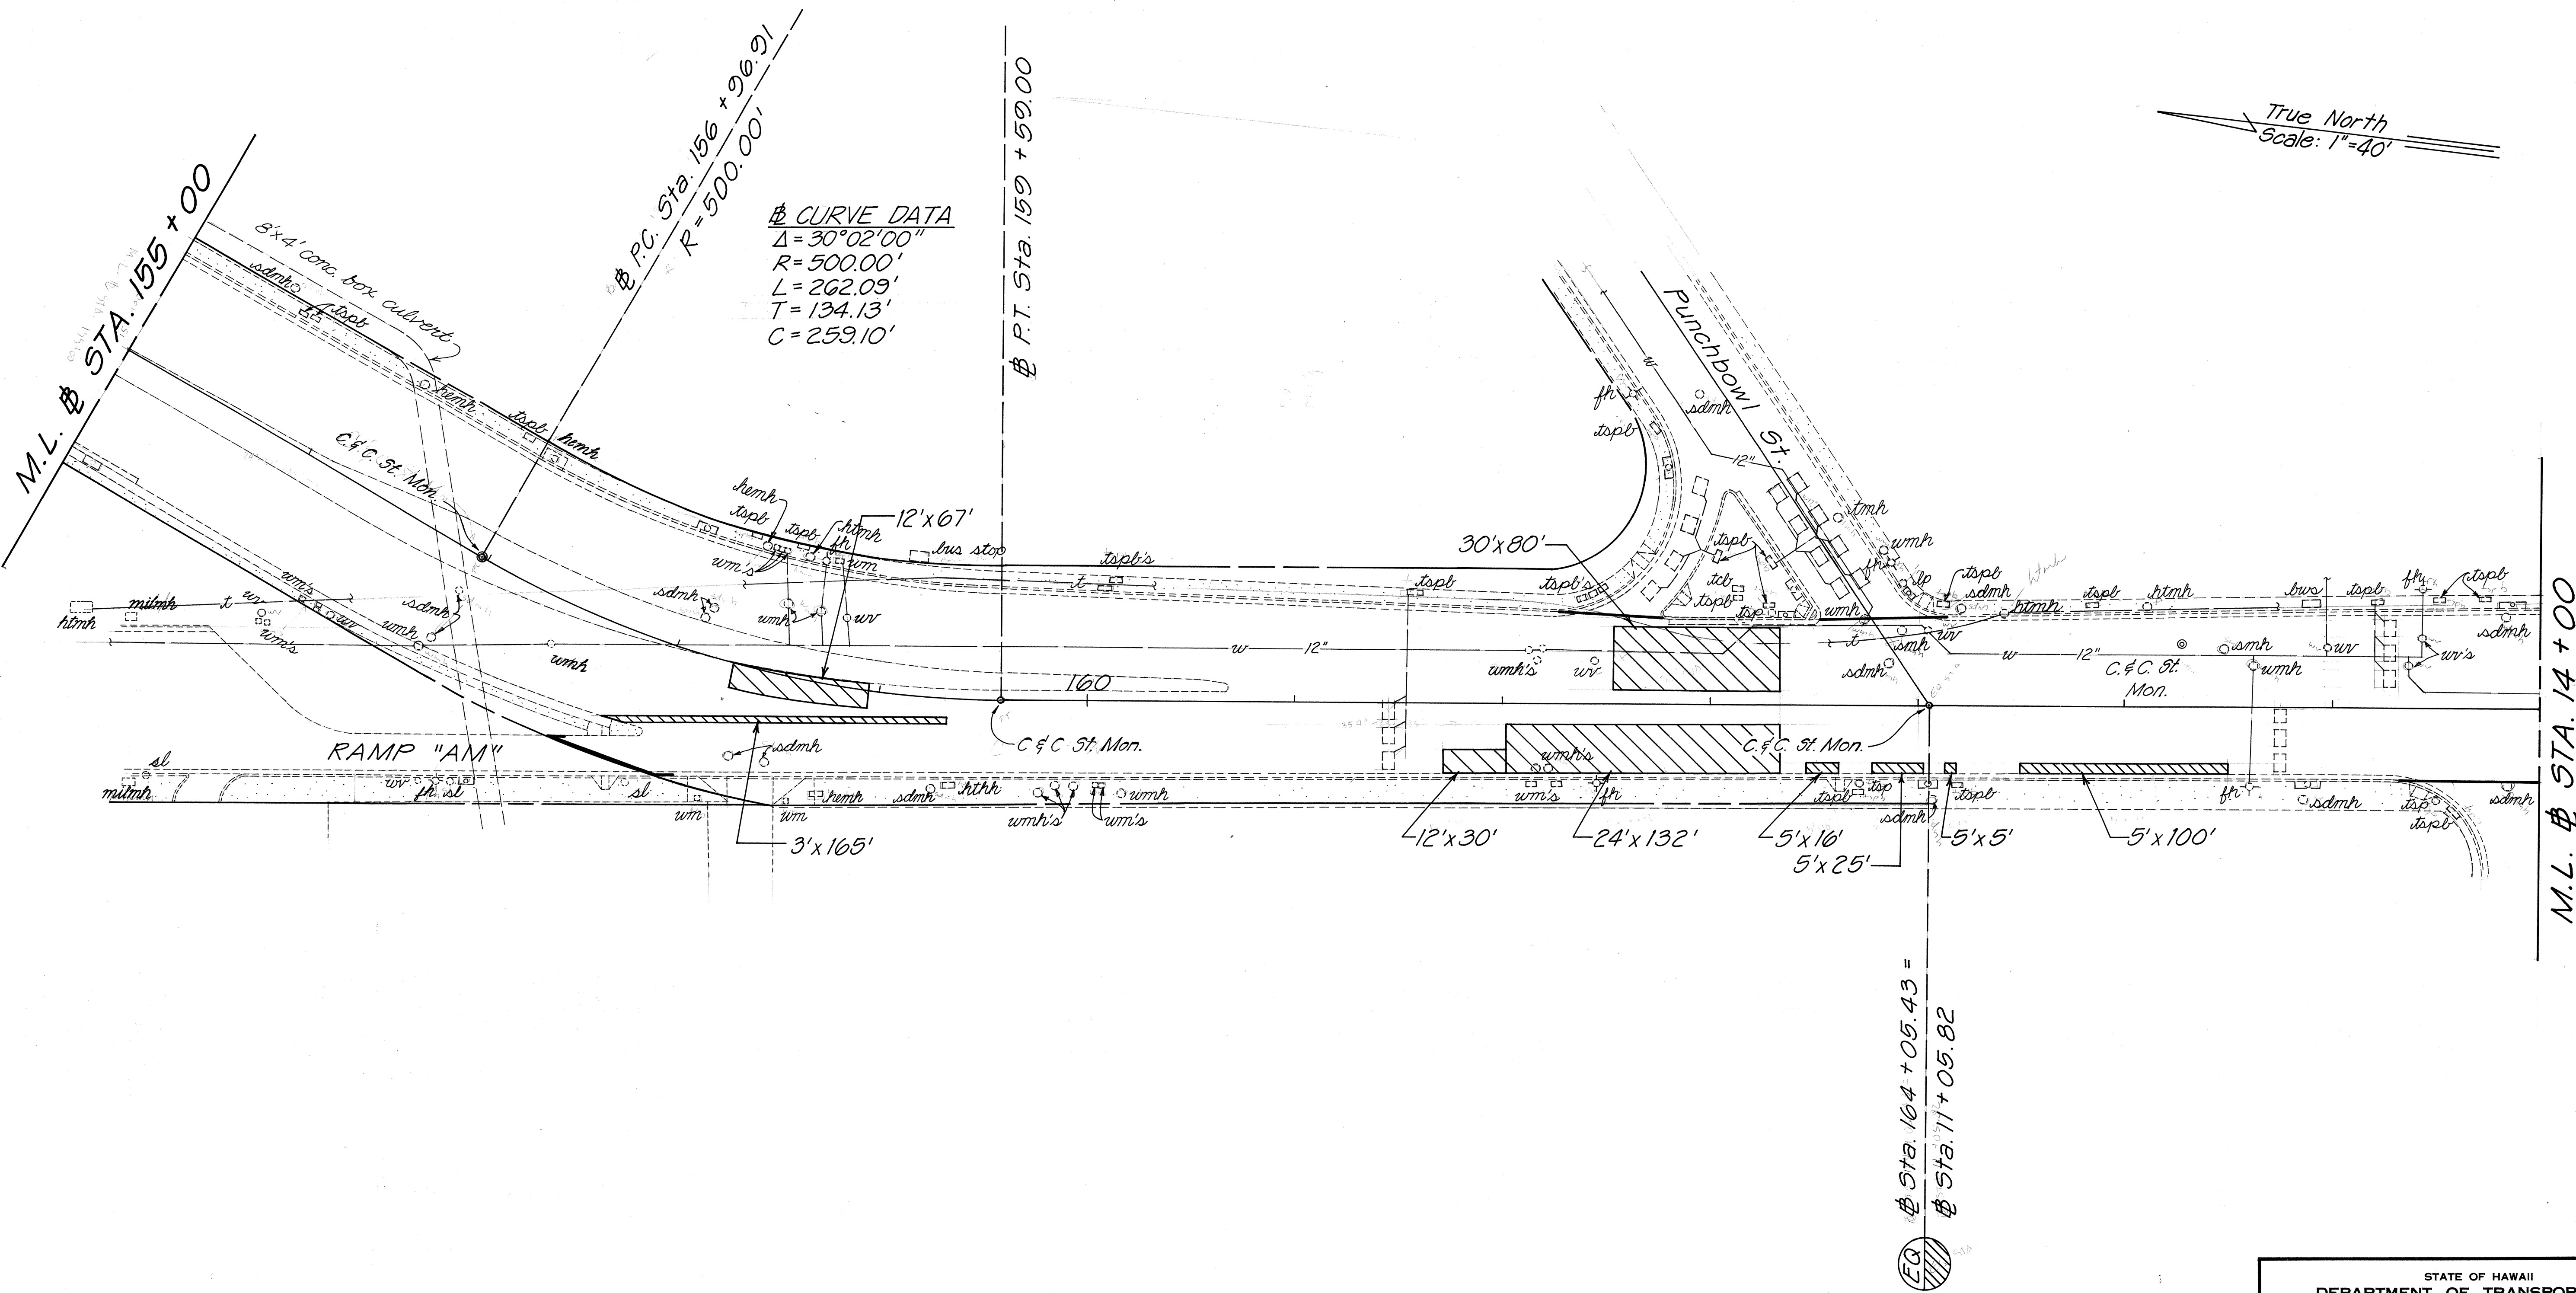

ORIGINAL PLAN	SURVEY PLOTTED BY	DATE
DESIGNED BY	DRAWN BY	
CHECKED BY	TRACED BY	
NO.	NO.	

STATE OF HAWAII
DEPARTMENT OF TRANSPORTATION
HIGHWAYS DIVISION


PLAN

NIMITZ HWY. & ALA MOANA BLVD.
RESURFACING
Sand Island Access Rd. to Keawe St.
Proj. No. 92A-01-90M
Scale: 1"=40' Date: April, 1990
SHEET No. 11 OF 12 SHEETS

FED. ROAD DIST. NO.	STATE	FED. AID PROJ. NO.	FISCAL YEAR	SHEET NO.	TOTAL SHEETS
HAWAII	HAW.	92A-01-90M	1990	15	34


True North
Scale: 1"=40'

M.L. # STA. 14+00

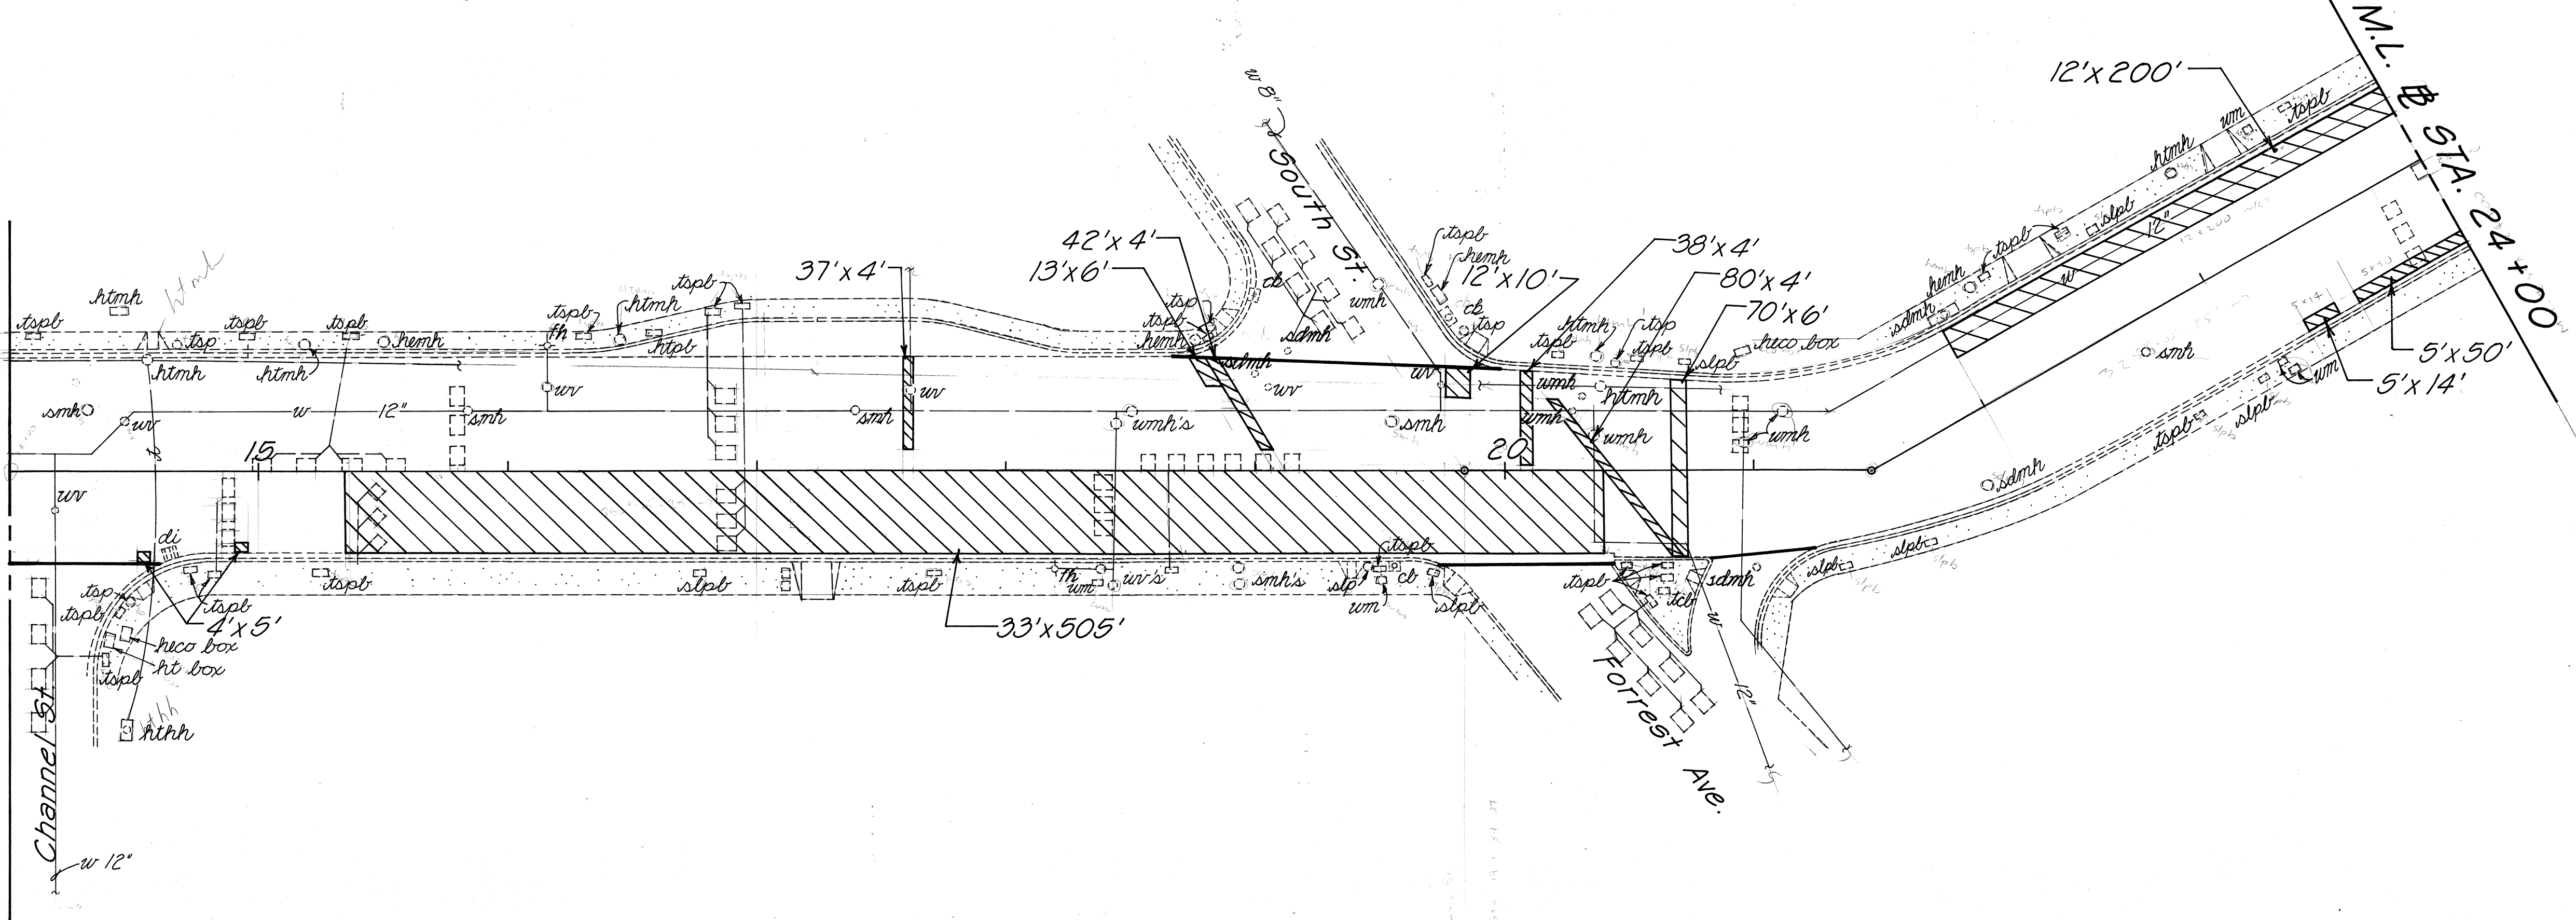

True North
Scale: 1"=40'

M.L. # STA. 24+00

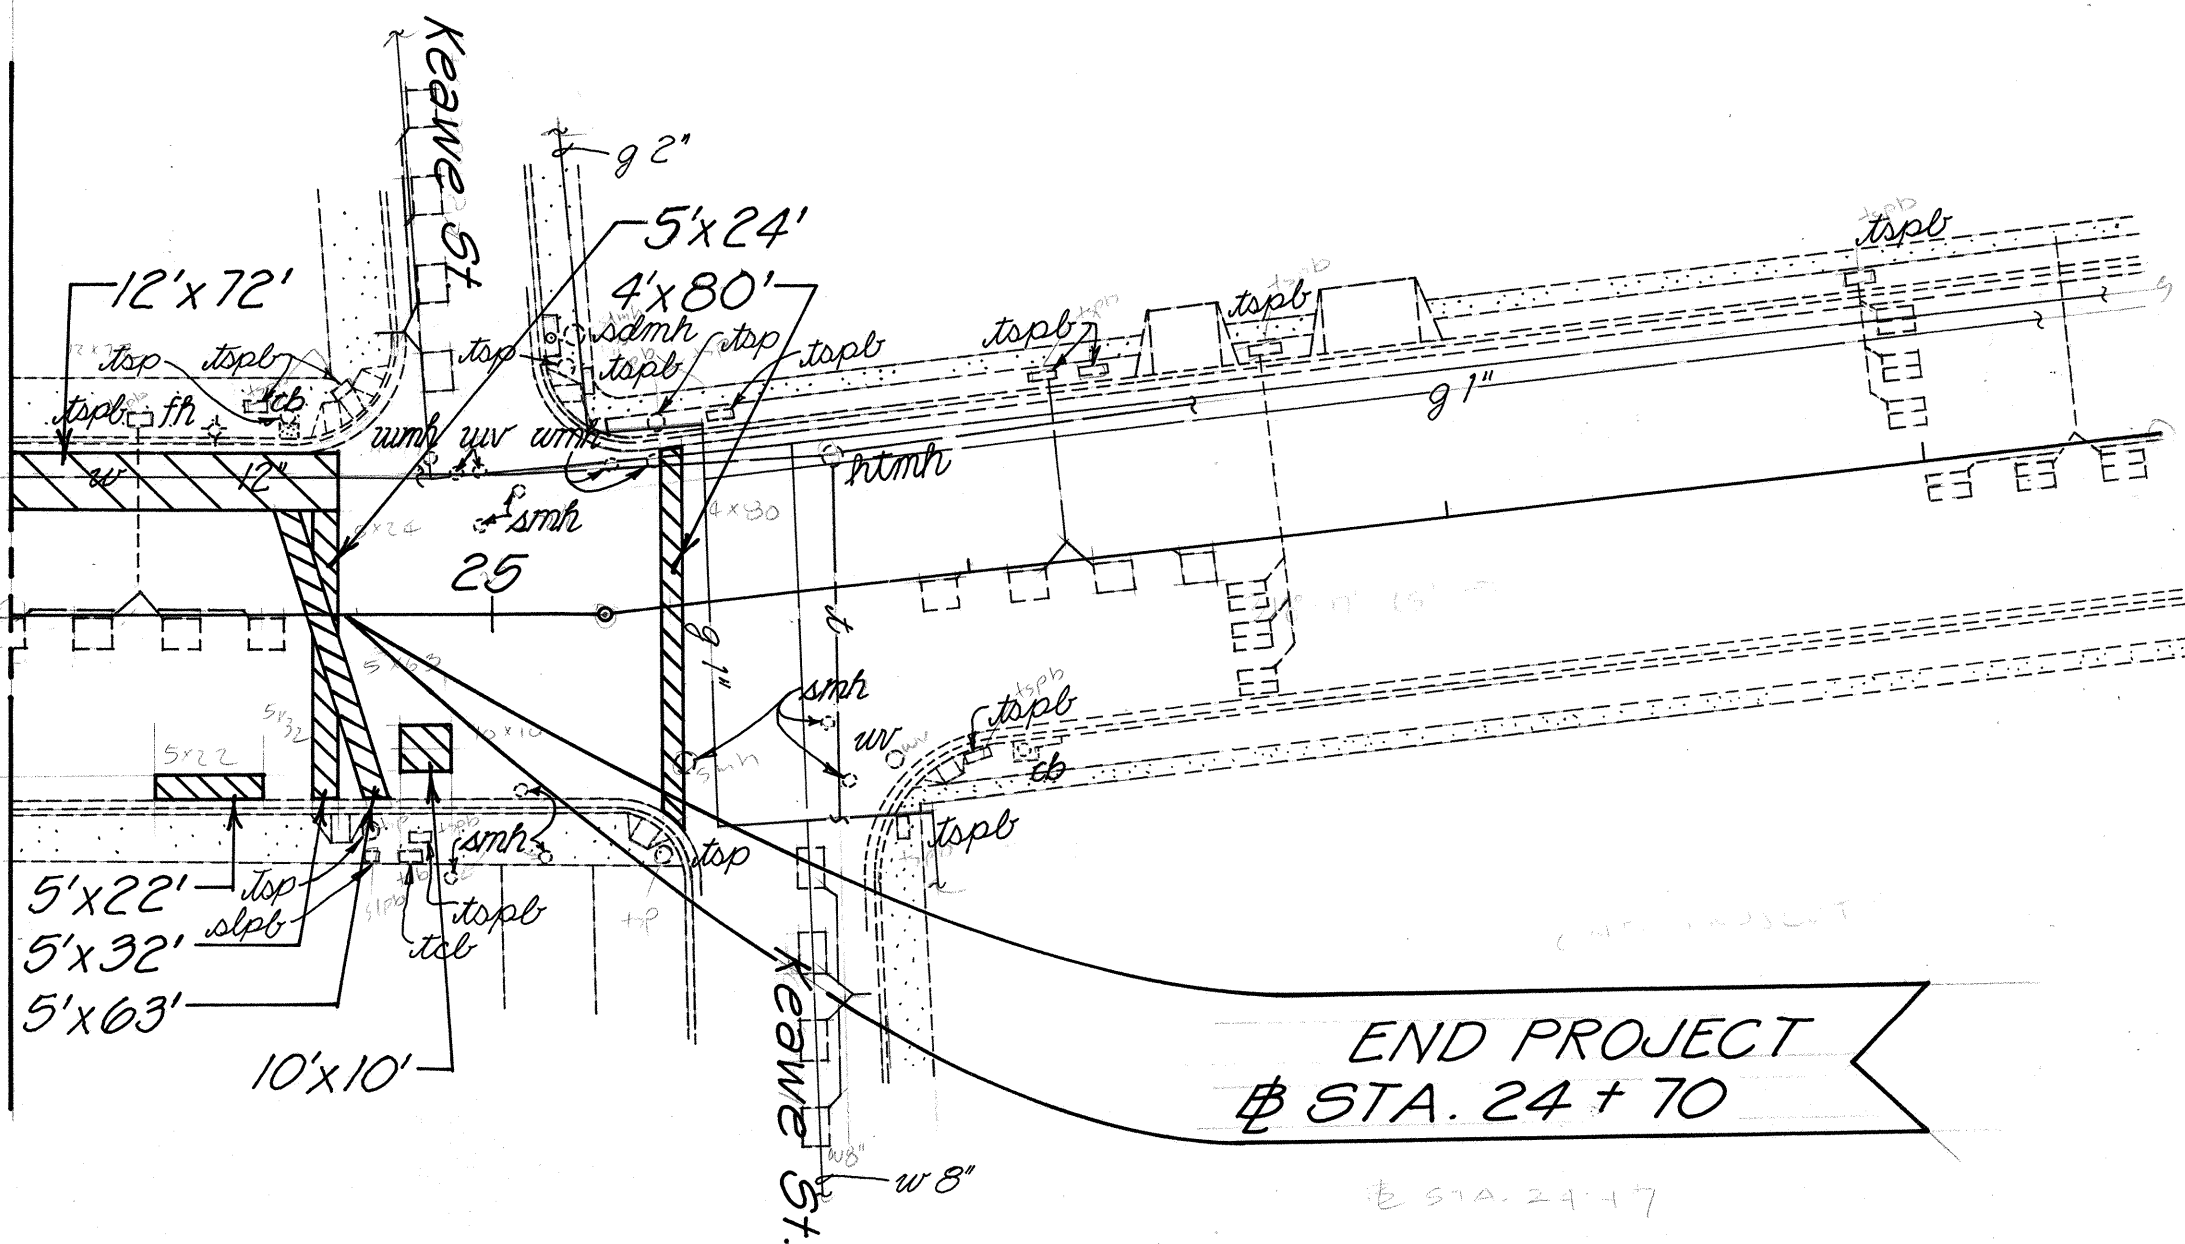

END PROJECT
STA. 24+70

STATE OF HAWAII
DEPARTMENT OF TRANSPORTATION
HIGHWAYS DIVISION

PLAN
NIMITZ HWY. & ALA MOANA BLVD.
RESURFACING
Sand Island Access Rd. to Keawe St.
Proj. No. 92A-01-90M
Scale: 1"=40' Date: April, 1990
SHEET No. 12 OF 12 SHEETS

ORIGINAL PLAN	SURVEY PLOTTED BY	DATE
DESIGNED BY	DRAWN BY	
CHECKED BY	NOTED BY	
NO.		