


FED. ROAD DIST. NO.	STATE	FED. AID PROJ. NO.	FISCAL YEAR	SHEET NO.	TOTAL SHEETS
HAWAII	HAW.	NH-092-1(23)	1996	10	14

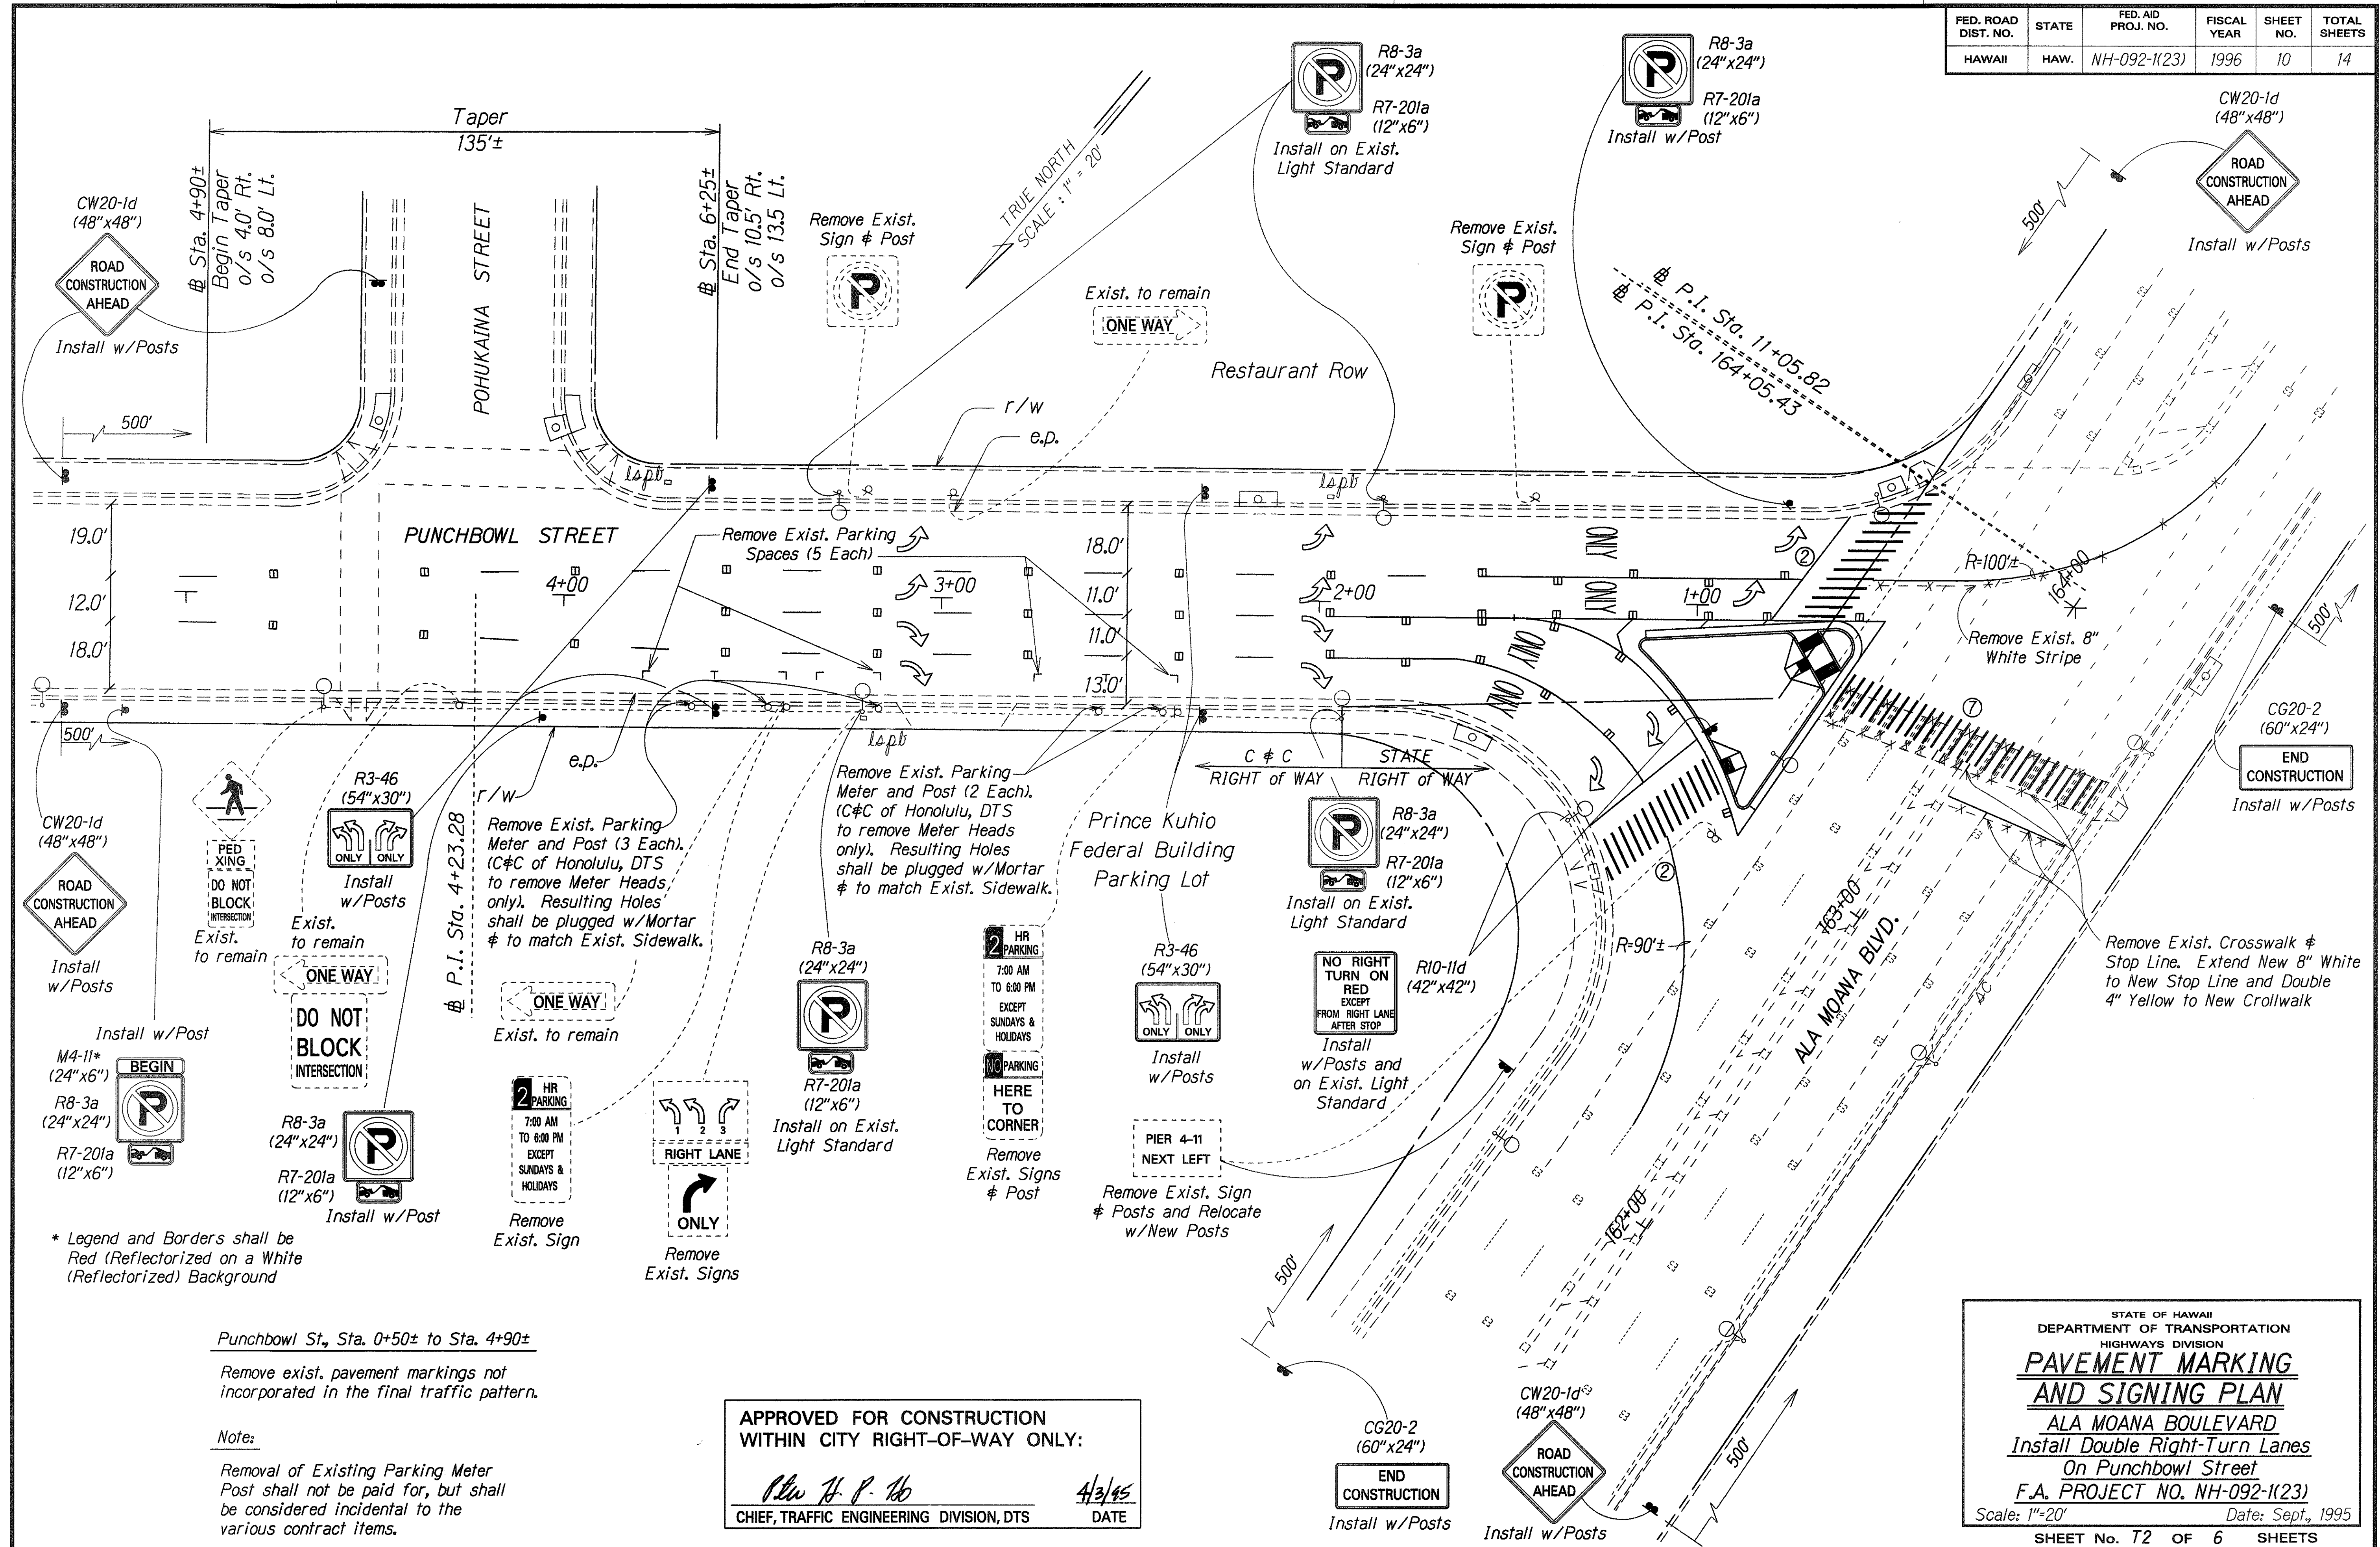

CW20-1d (48"x48")
ROAD CONSTRUCTION AHEAD
Install w/Posts

CW20-1d (48"x48")
ROAD CONSTRUCTION AHEAD
Install w/Posts

M4-11* (24"x6")
R8-3a (24"x24")
R7-201a (12"x6")
Install w/Post

R8-3a (24"x24")
R7-201a (12"x6")
Install w/Post

Remove Exist. Sign & Post

R8-3a (24"x24")
R7-201a (12"x6")
Install on Exist. Light Standard

Remove Exist. Sign & Post

R8-3a (24"x24")
R7-201a (12"x6")
Install w/Post

CW20-1d (48"x48")
ROAD CONSTRUCTION AHEAD
Install w/Posts

CG20-2 (60"x24")
END CONSTRUCTION
Install w/Posts

* Legend and Borders shall be Red (Reflectorized) on a White (Reflectorized) Background

Punchbowl St., Sta. 0+50± to Sta. 4+90±

Remove exist. pavement markings not incorporated in the final traffic pattern.

Notes:
Removal of Existing Parking Meter Post shall not be paid for, but shall be considered incidental to the various contract items.

APPROVED FOR CONSTRUCTION WITHIN CITY RIGHT-OF-WAY ONLY:
Alan H. P. Ho
CHIEF, TRAFFIC ENGINEERING DIVISION, DTS
DATE 4/3/95

STATE OF HAWAII
DEPARTMENT OF TRANSPORTATION
HIGHWAYS DIVISION
PAVEMENT MARKING AND SIGNING PLAN
ALA MOANA BOULEVARD
Install Double Right-Turn Lanes On Punchbowl Street
F.A. PROJECT NO. NH-092-1(23)
Scale: 1"=20' Date: Sept., 1995
SHEET No. T2 OF 6 SHEETS

DATE: 11/25/94
DESIGNED BY: G. K. K. K.
CHECKED BY: G. K. K. K.
DRAWN BY: G. K. K. K.
ORIGINAL PLAN: 11/25/94