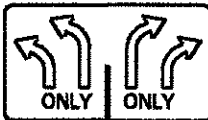


FED. ROAD DIST. NO.	STATE	FED. AID PROJ. NO.	FISCAL YEAR	SHEET NO.	TOTAL SHEETS
HAWAII	HAW.	NH-092-1(23)	1996	14	14

CONSTRUCTION SIGN SUMMARY				
SIGN NO.	LOCATION	MESSAGE	W/POSTS	W/O POST
CW20-1d	500 FT.± BEFORE POHUKAINA ST.	ROAD CONSTRUCTION AHEAD	2	
CW20-1d	POHUKAINA ST.	ROAD CONSTRUCTION AHEAD	1	
CW20-1d	500 FT.± BEFORE PUNCHBOWL ST.(I.B.)	ROAD CONSTRUCTION AHEAD	1	
CG20-2	500 FT.± AFTER PUNCHBOWL ST.(O.B.)	END CONSTRUCTION	1	
CW20-1d	500 FT.± AFTER PUNCHBOWL ST.(I.B.)	END CONSTRUCTION	1	
CG20-2	500 FT.± BEFORE PUNCHBOWL ST.(O.B.)	ROAD CONSTRUCTION AHEAD	1	
TOTAL			7	

PAVEMENT MARKING SUMMARY	
DESCRIPTION	QUANTITY
PAVEMENT MARKERS TYPE A _____ TYPE C _____	76 EA. 43 EA.
TAPE - TYPE I OR THERMOPLASTIC EXTRUSION 8-INCH PAVEMENT STRIPE (WHITE) _____	440 L.F.
TAPE - TYPE II OR THERMOPLASTIC EXTRUSION 8-INCH PAVEMENT STRIPE (WHITE) _____ 12-INCH PAVEMENT STRIPE (WHITE) _____	220 L.F. 60 L.F.
TAPE - TYPE III OR THERMOPLASTIC EXTRUSION 12-INCH PAVEMENT STRIPE (WHITE) _____ CROSSWALK MARKINGS _____ PAVEMENT ARROW _____ PAVEMENT WORD _____	70 L.F. 11 LANES 8 EA. 4 EA.

TRAFFIC SIGN SUMMARY					
SIGN NO.	MESSAGE	QUANTITY			
		10 SQ. FT. OR LESS		GREATER THAN 10 SQ. FT.	
		W/POST	W/O POST	W/POST(S)	W/O POST(S)
R3-46				4	
R3-3a		3	4		
R7-201a	TOW AWAY ZONE SYMBOL		7		
R10-11d	NO RIGHT TURN ON RED EXCEPT FROM RIGHT LANE AFTER STOP			1	1
M4-11	BEGIN		1		
TOTAL		3	12	5	1

RELOCATE DESTINATION SIGN (USE 2.50-INCH GALV. SQUARE TUBE POST) - 2 Each

ORIGINAL PLAN	SURVEY PLOTTED BY	DATE
NOTE BOOK	DRAWN BY	11/24
DESIGNED BY	TRACED BY	
QUANTITIES BY	DESIGNED BY	
CHECKED BY	QUANTITIES BY	

STATE OF HAWAII
DEPARTMENT OF TRANSPORTATION
HIGHWAYS DIVISION

TRAFFIC SIGN SUMMARIES

ALA MOANA BOULEVARD
Install Double Right-Turn Lanes
On Punchbowl Street
F.A. PROJECT NO. NH-092-1(23)
Date: Sept., 1995

SHEET No. T6 OF 6 SHEETS