
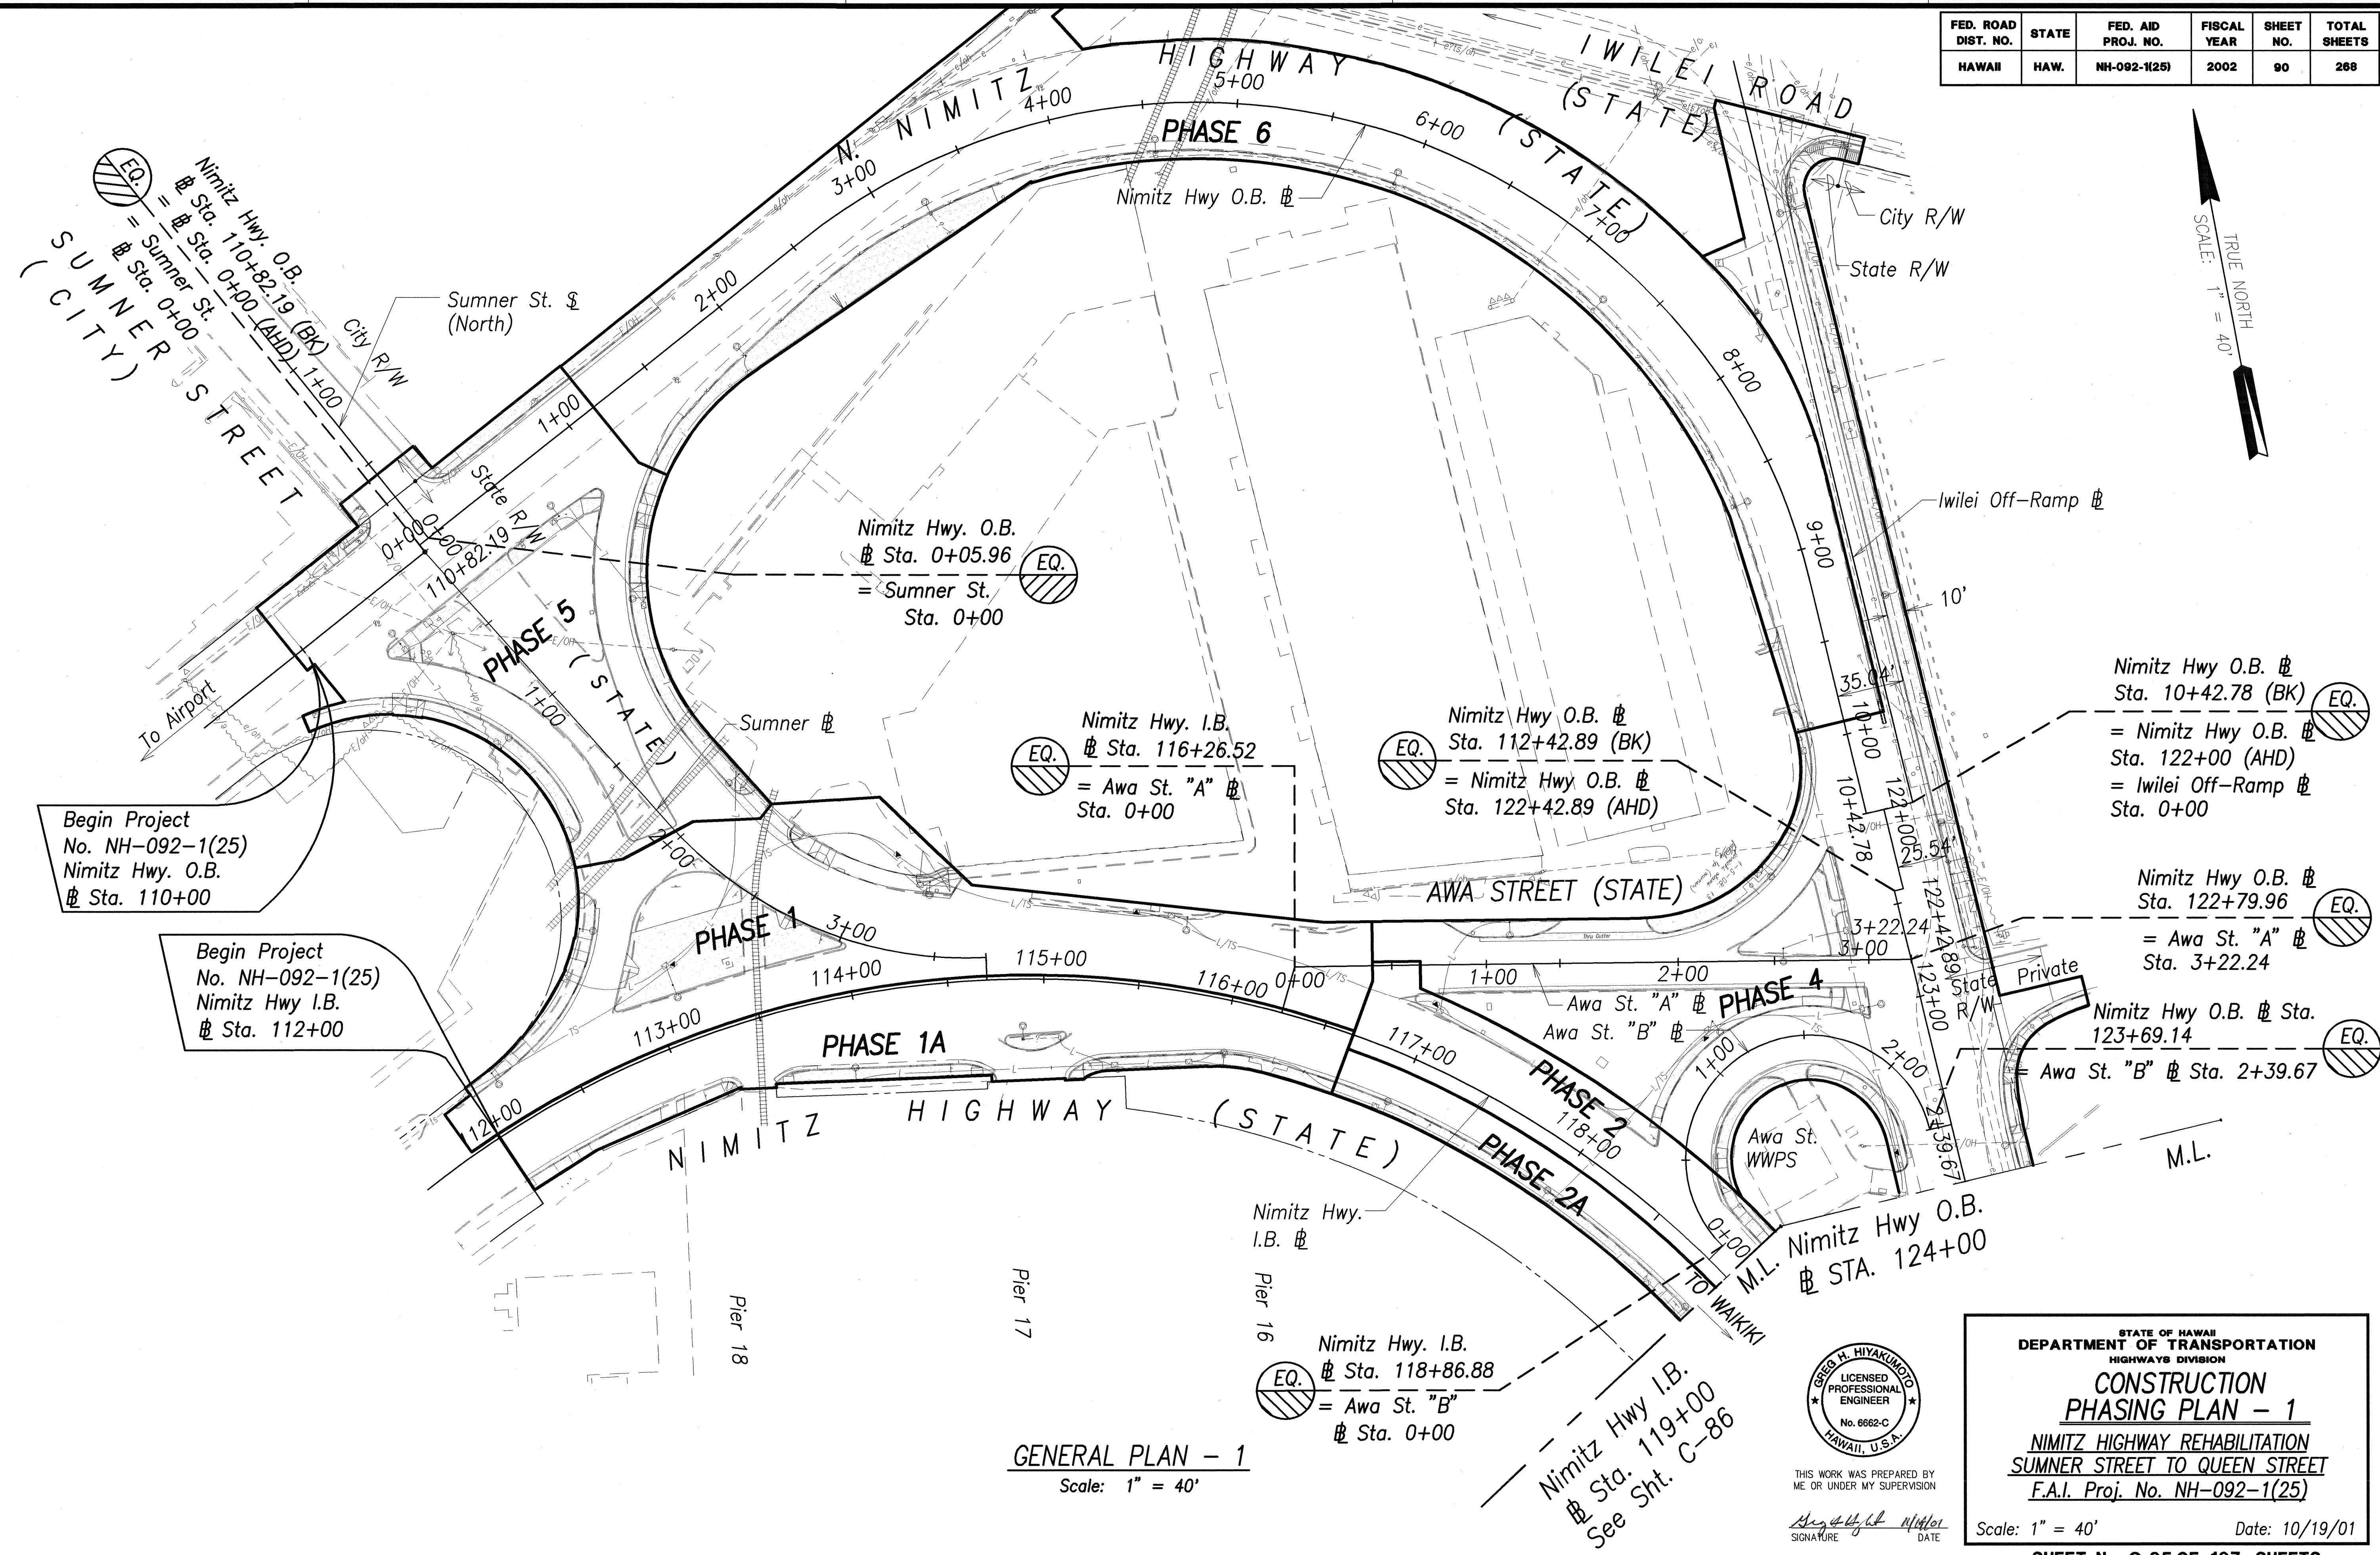


FED. ROAD DIST. NO.	STATE	FED. AID PROJ. NO.	FISCAL YEAR	SHEET NO.	TOTAL SHEETS
HAWAII	HAW.	NH-092-1(25)	2002	90	268

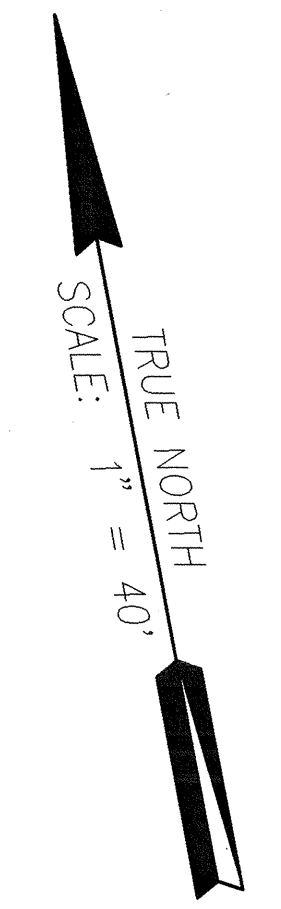

ORIGINAL PLAN	DATE
DESIGNED BY	
DRAWN BY	
CHECKED BY	
IN CHARGE	


STATE OF HAWAII
DEPARTMENT OF TRANSPORTATION
HIGHWAYS DIVISION

**CONSTRUCTION
PHASING PLAN - 1**

NIMITZ HIGHWAY REHABILITATION
SUMNER STREET TO QUEEN STREET
F.A.I. Proj. No. NH-092-1(25)

Scale: 1" = 40' Date: 10/19/01


SHEET No. C-85 OF 107 SHEETS

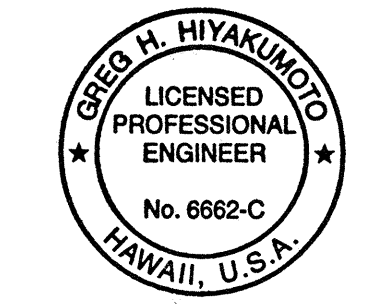

THIS WORK WAS PREPARED BY
ME OR UNDER MY SUPERVISION

Greg A. Hiyakumoto
SIGNATURE DATE

FED. ROAD DIST. NO.	STATE	FED. AID PROJ. NO.	FISCAL YEAR	SHEET NO.	TOTAL SHEETS
HAWAII	HAW.	NH-092-1(25)	2002	81	268

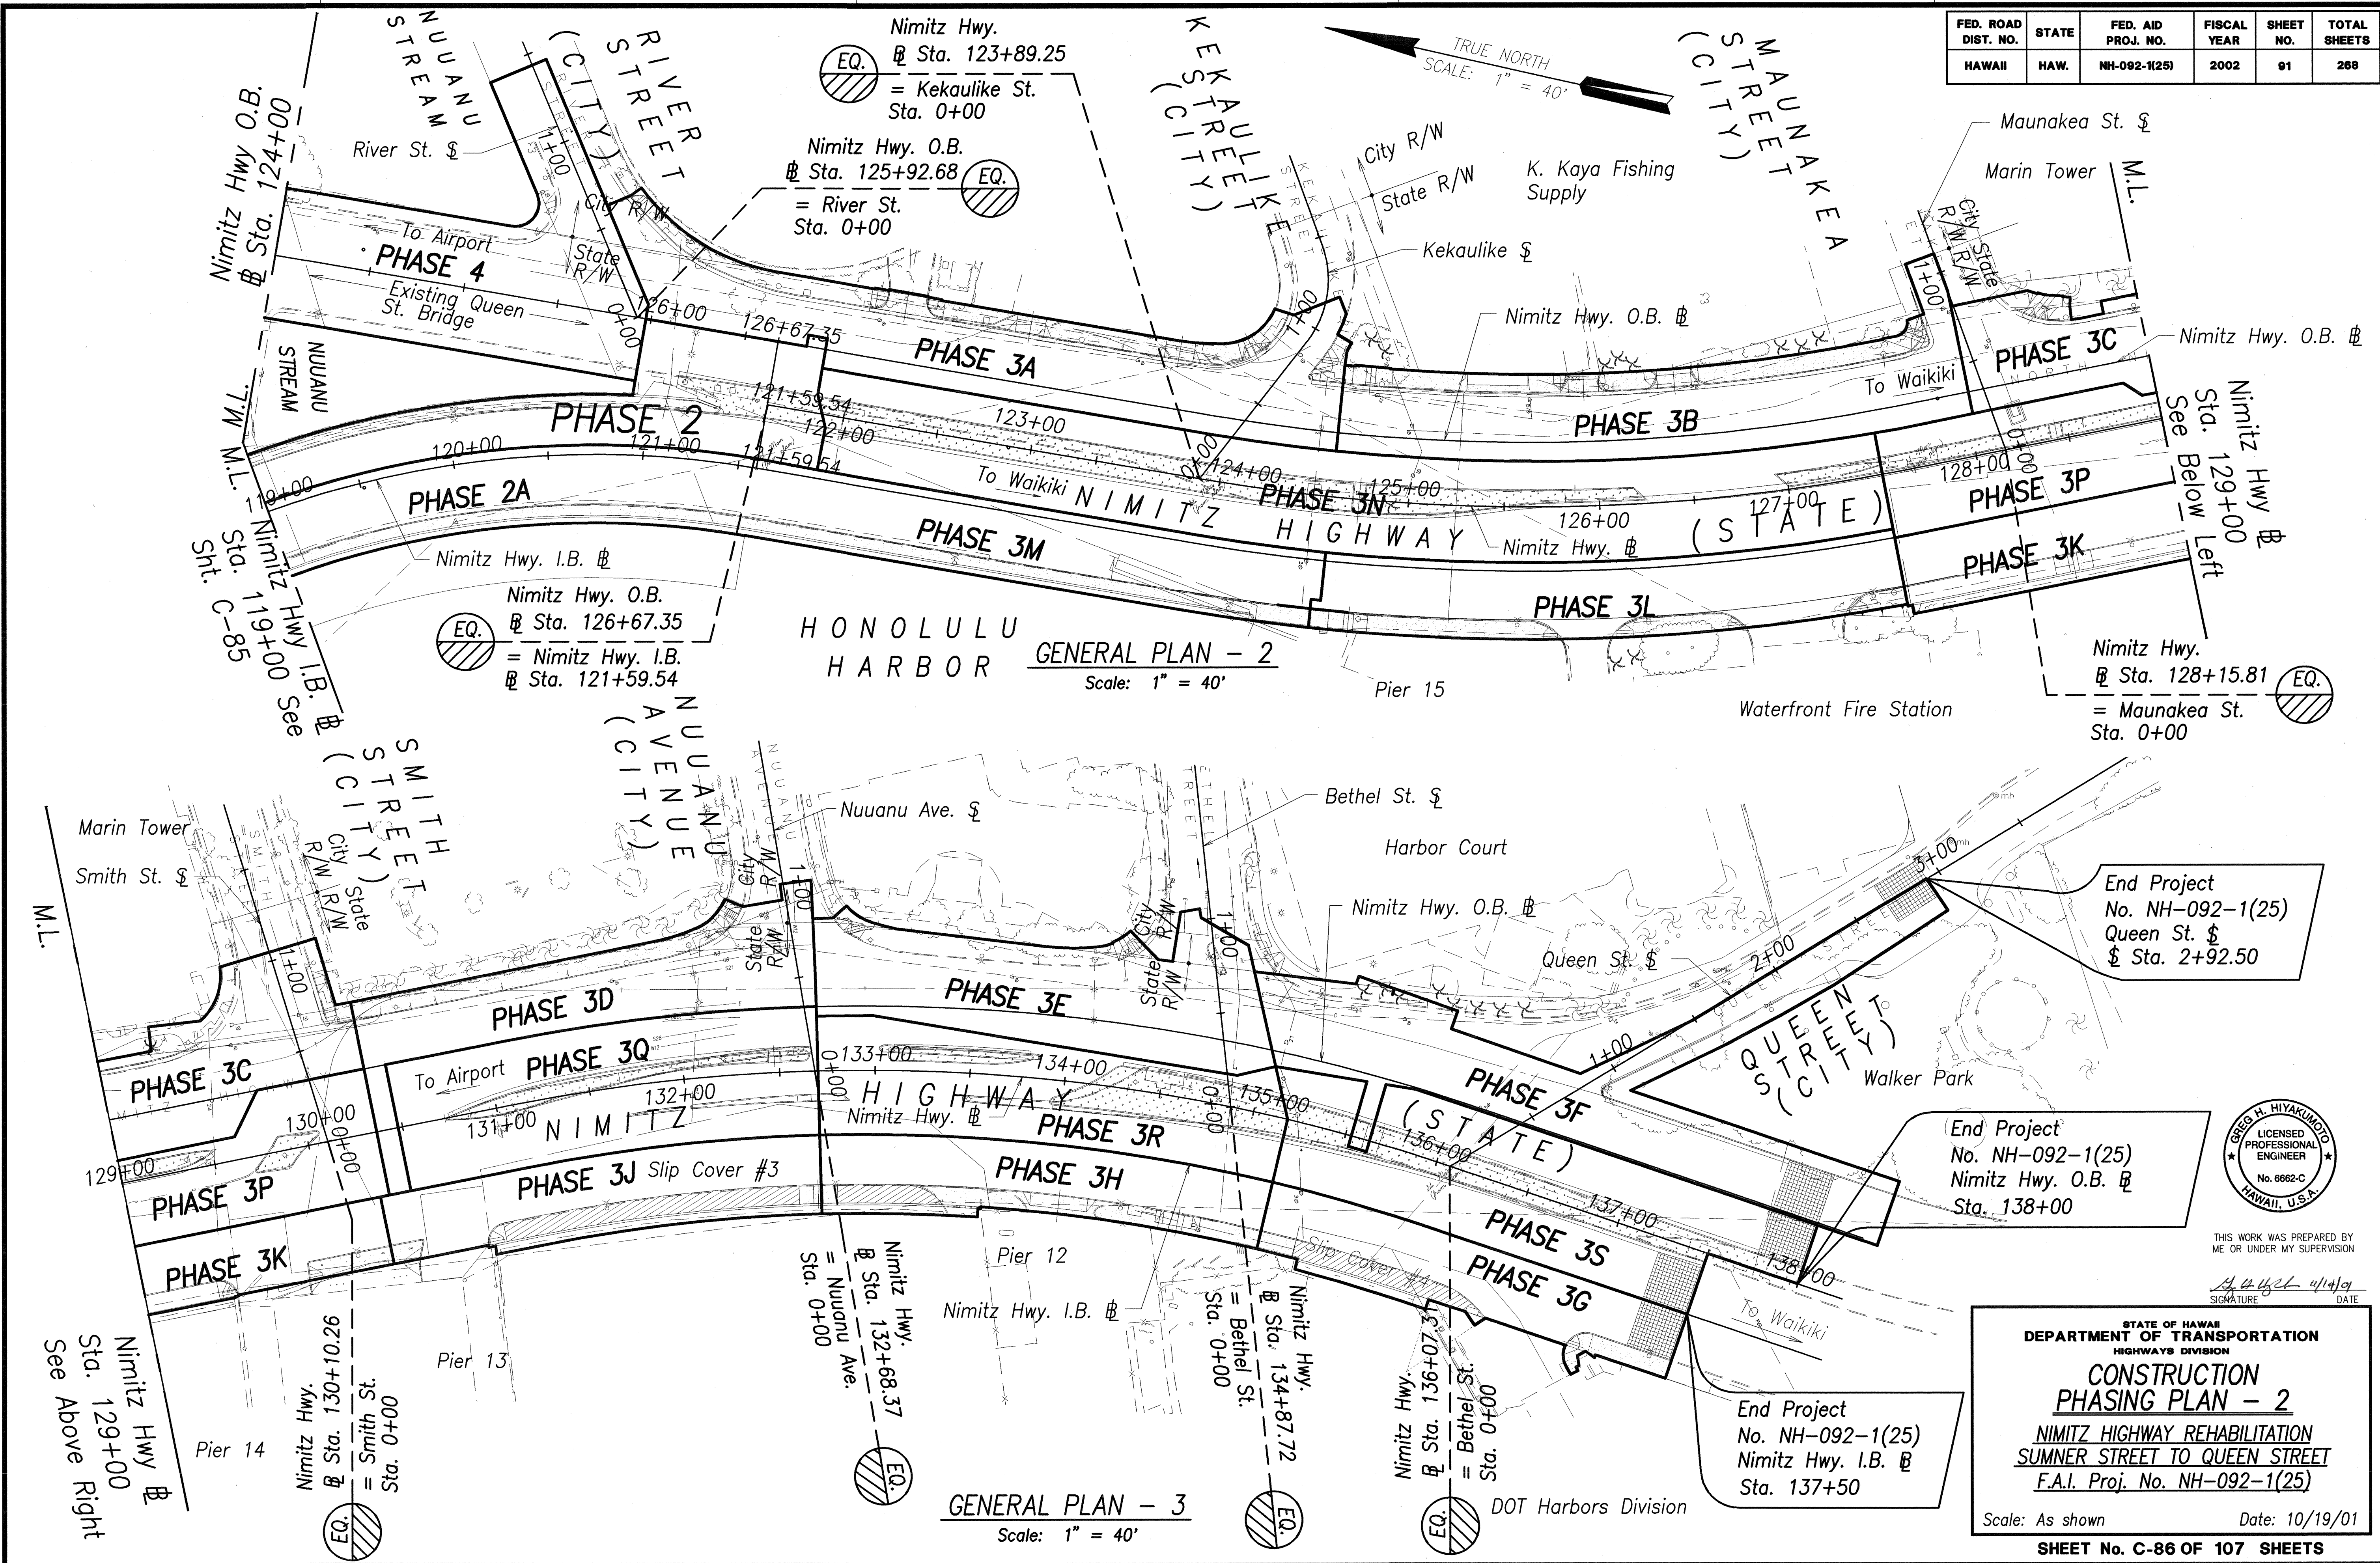

DATE	_____
SURVEY PLOTTED BY	_____
DRAWN BY	_____
DESIGNED BY	_____
CHECKED BY	_____
ORIGINAL PLAN	_____
NOTE BOOK	_____
No.	_____

STATE OF HAWAII

DEPARTMENT OF TRANSPORTATION

HIGHWAYS DIVISION

CONSTRUCTION

PHASING PLAN - 2

NIMITZ HIGHWAY REHABILITATION

SUMMER STREET TO QUEEN STREET

F.A.I. Proj. No. NH-092-1(25)

Scale: As shown

Date: 10/19/01

SHEET No. C-86 OF 107 SHEETS



THIS WORK WAS PREPARED BY ME OR UNDER MY SUPERVISION

Signature: _____ Date: 10/19/01