

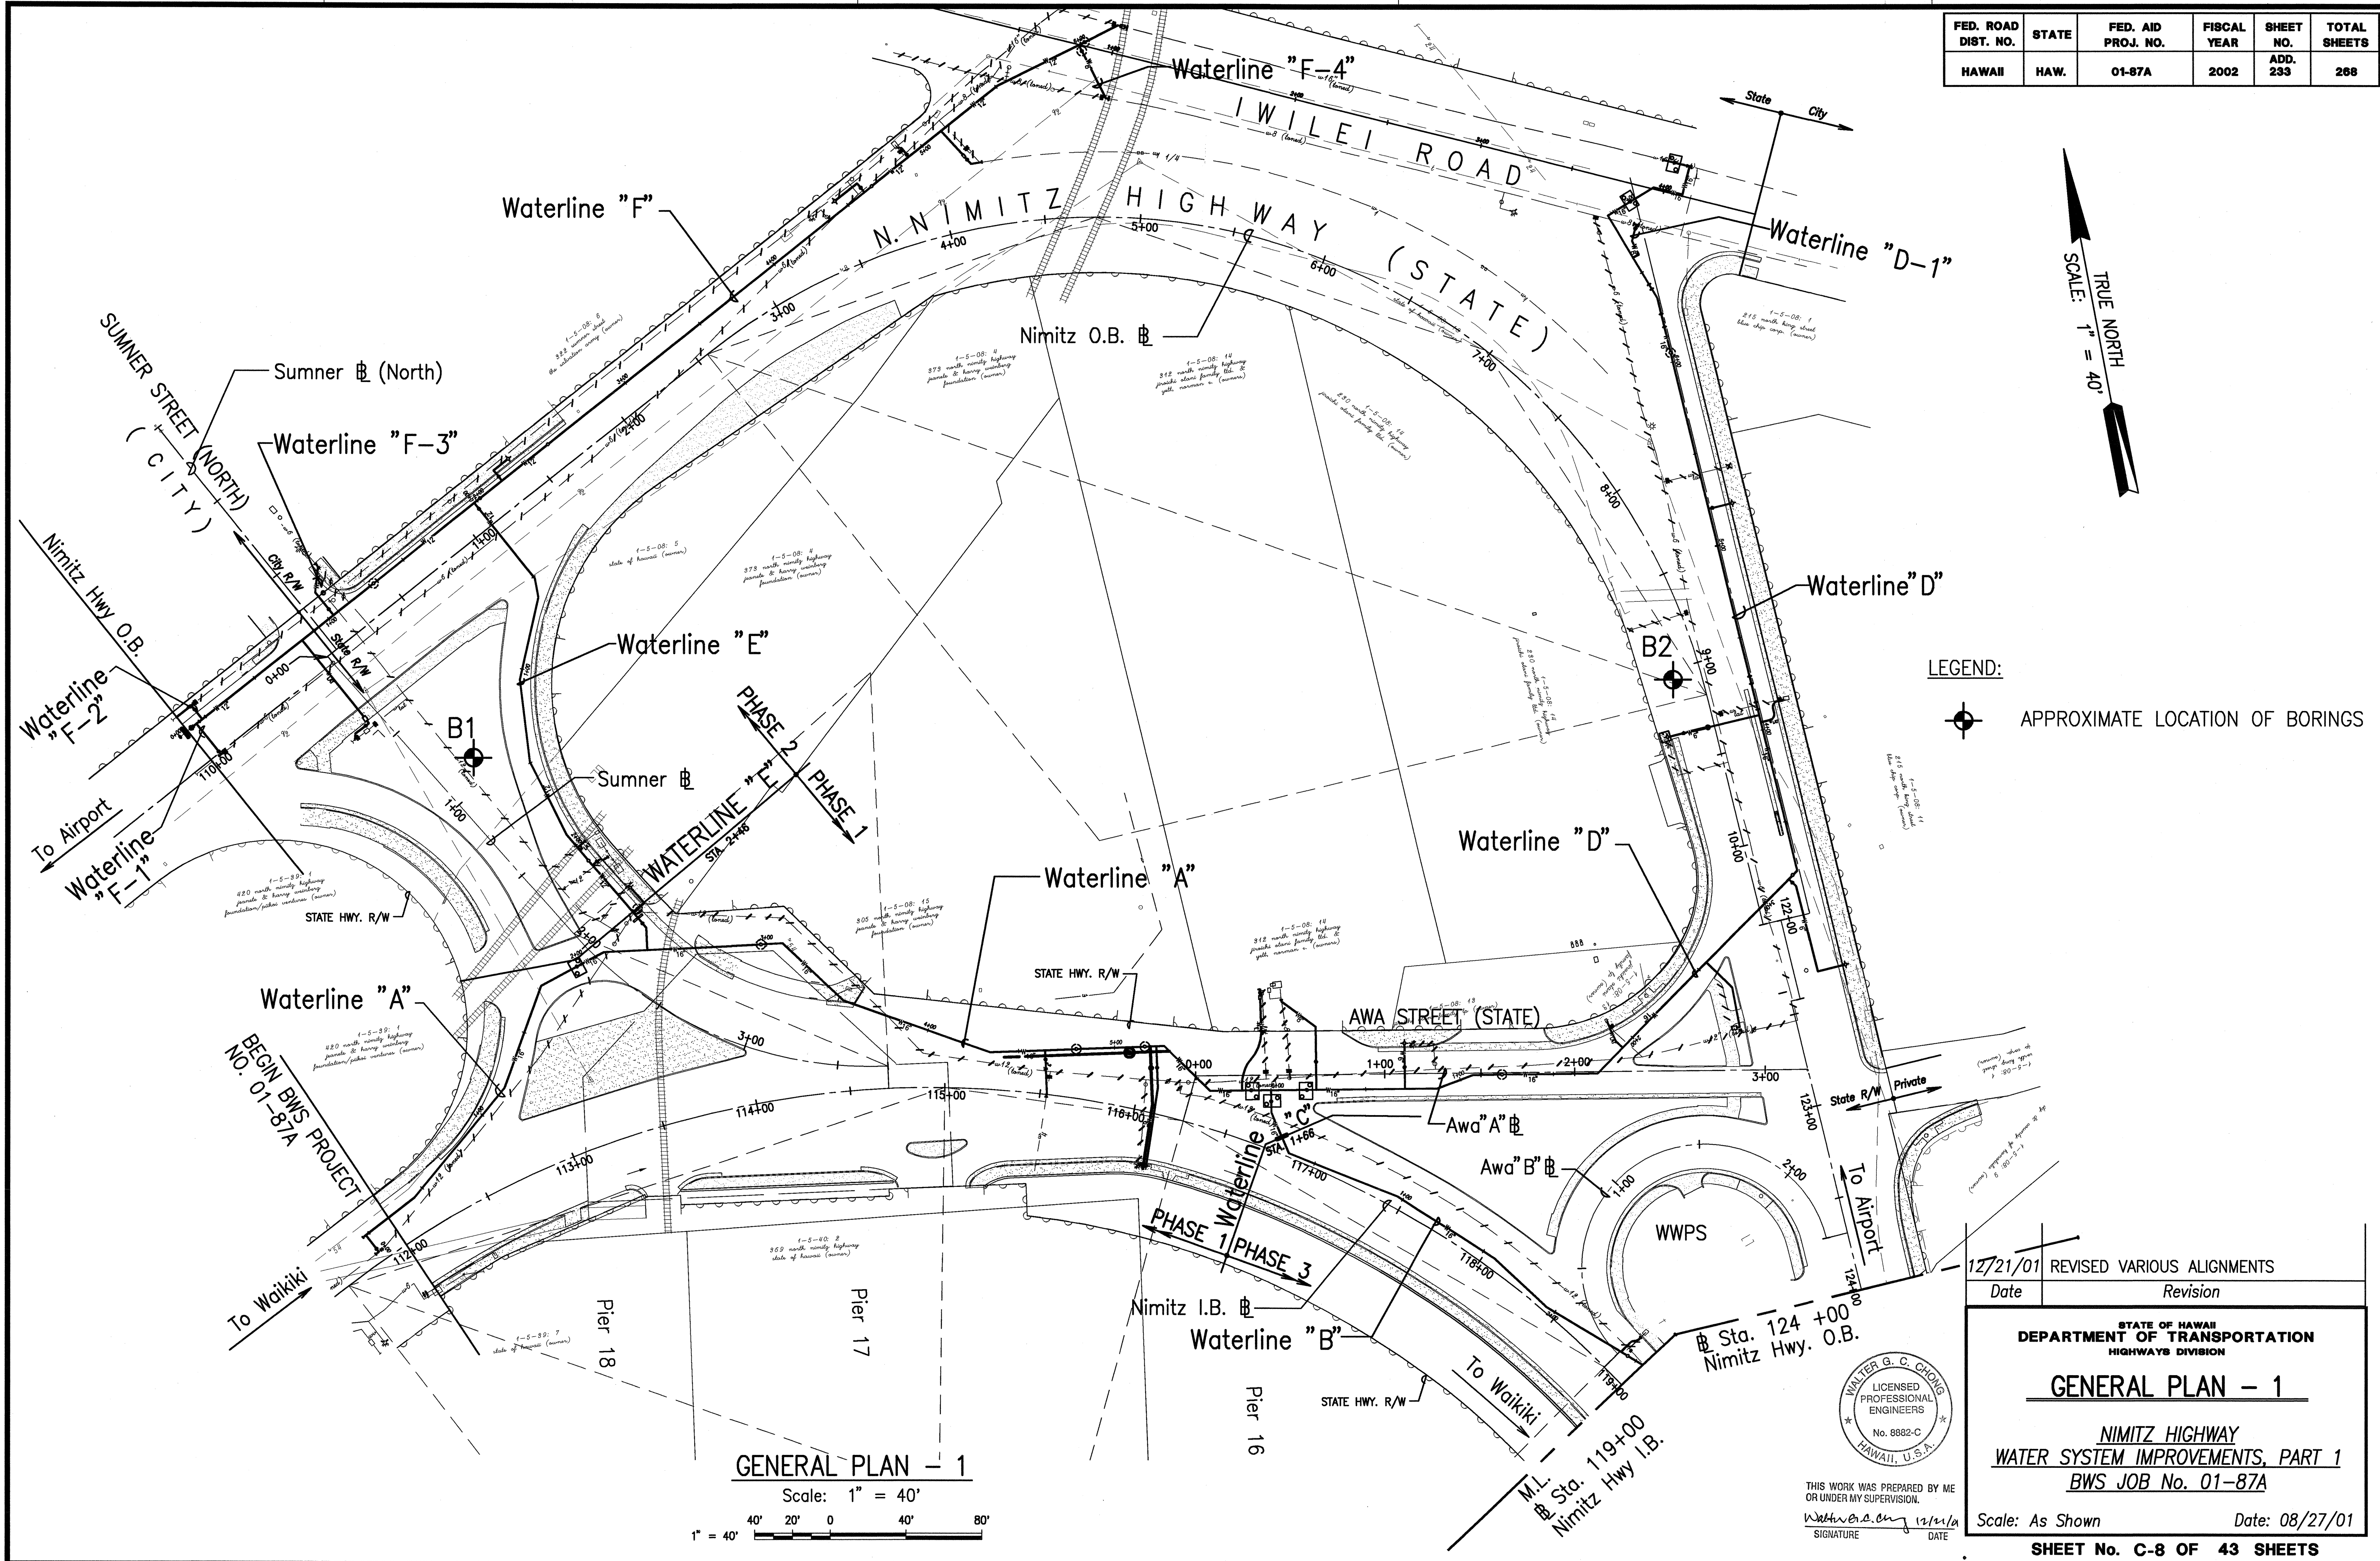


FED. ROAD DIST. NO.	STATE	FED. AID PROJ. NO.	FISCAL YEAR	SHEET NO. ADD.	TOTAL SHEETS
HAWAII	HAW.	01-87A	2002	233	268

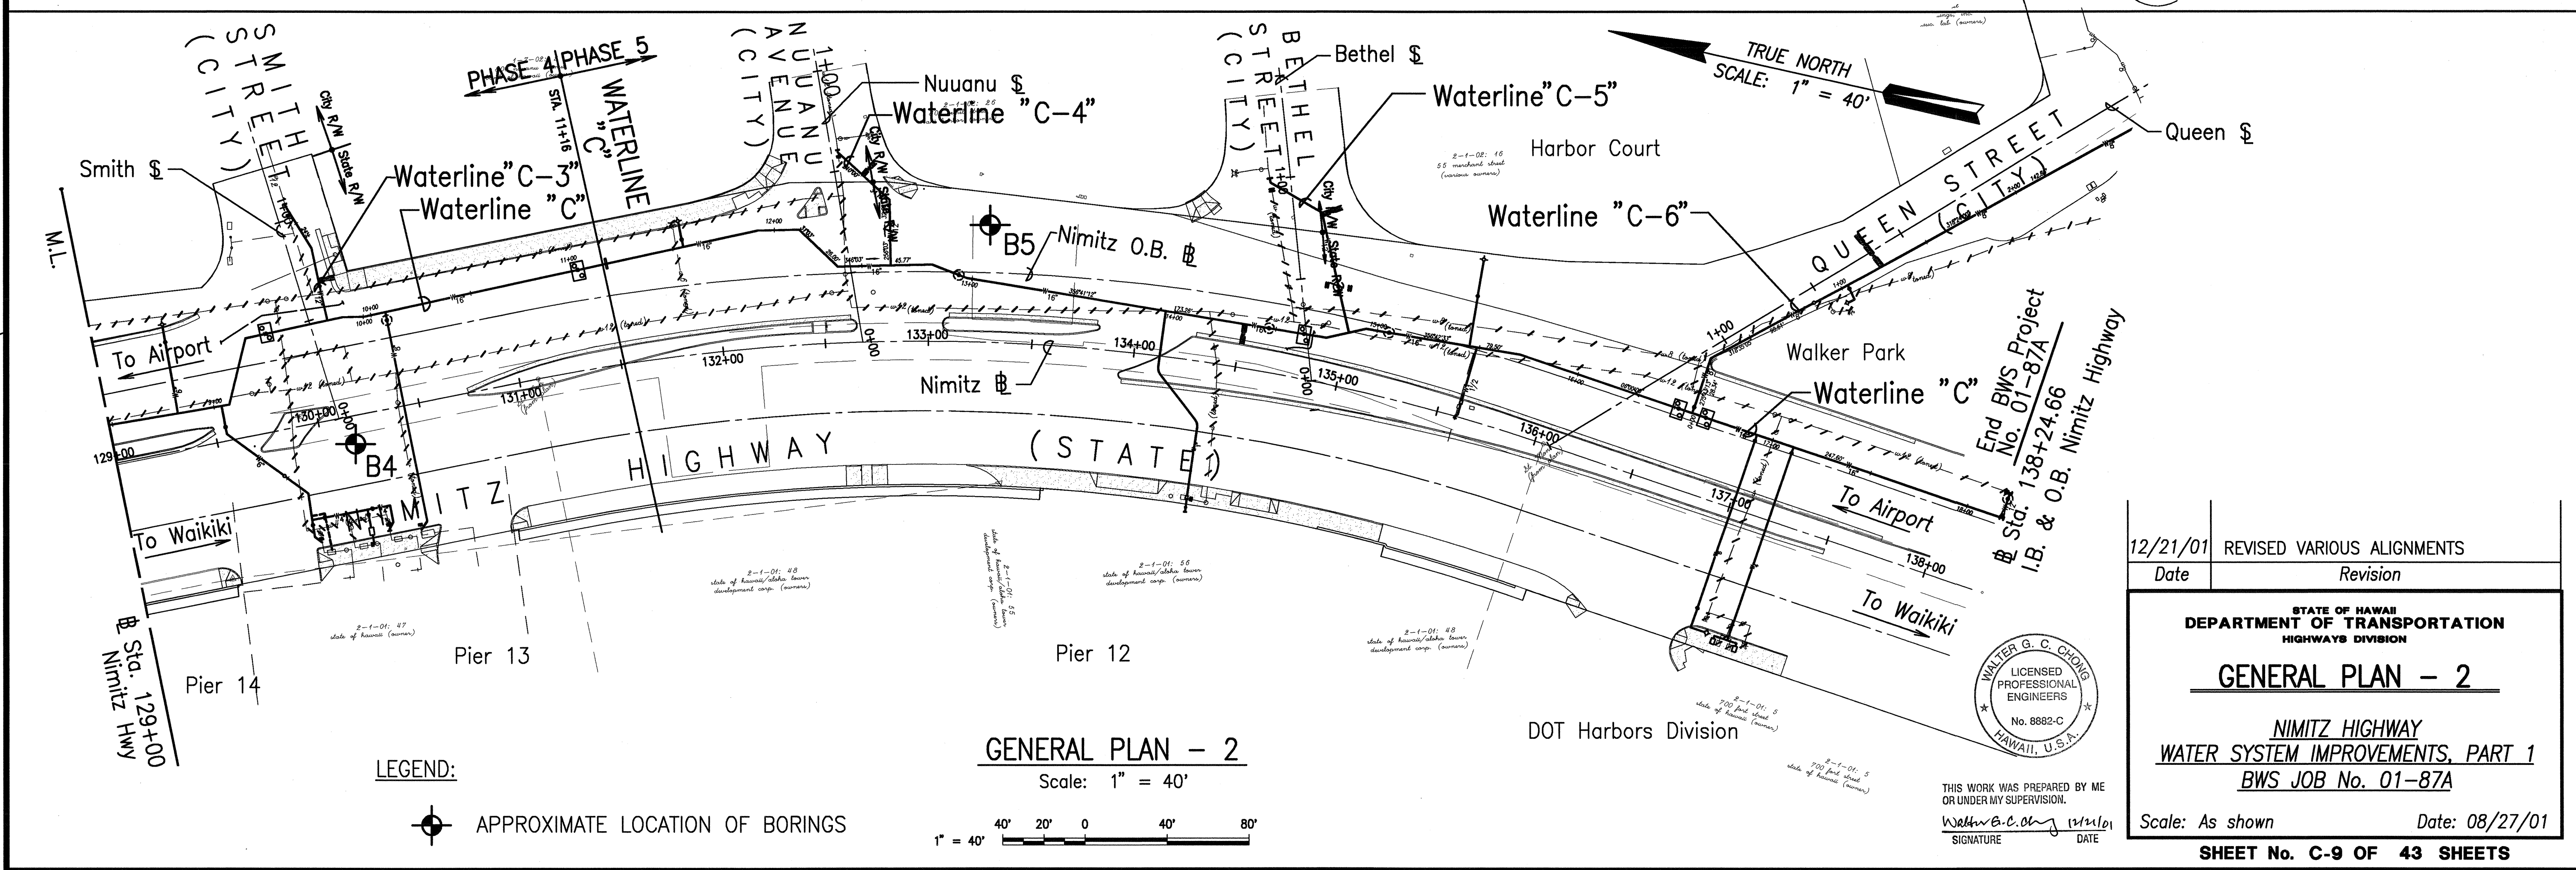

FED. ROAD DIST. NO.	STATE	FED. AID PROJ. NO.	FISCAL YEAR	SHEET NO. ADD.	TOTAL SHEETS
HAWAII	HAW.	01-87A	2002	234	268

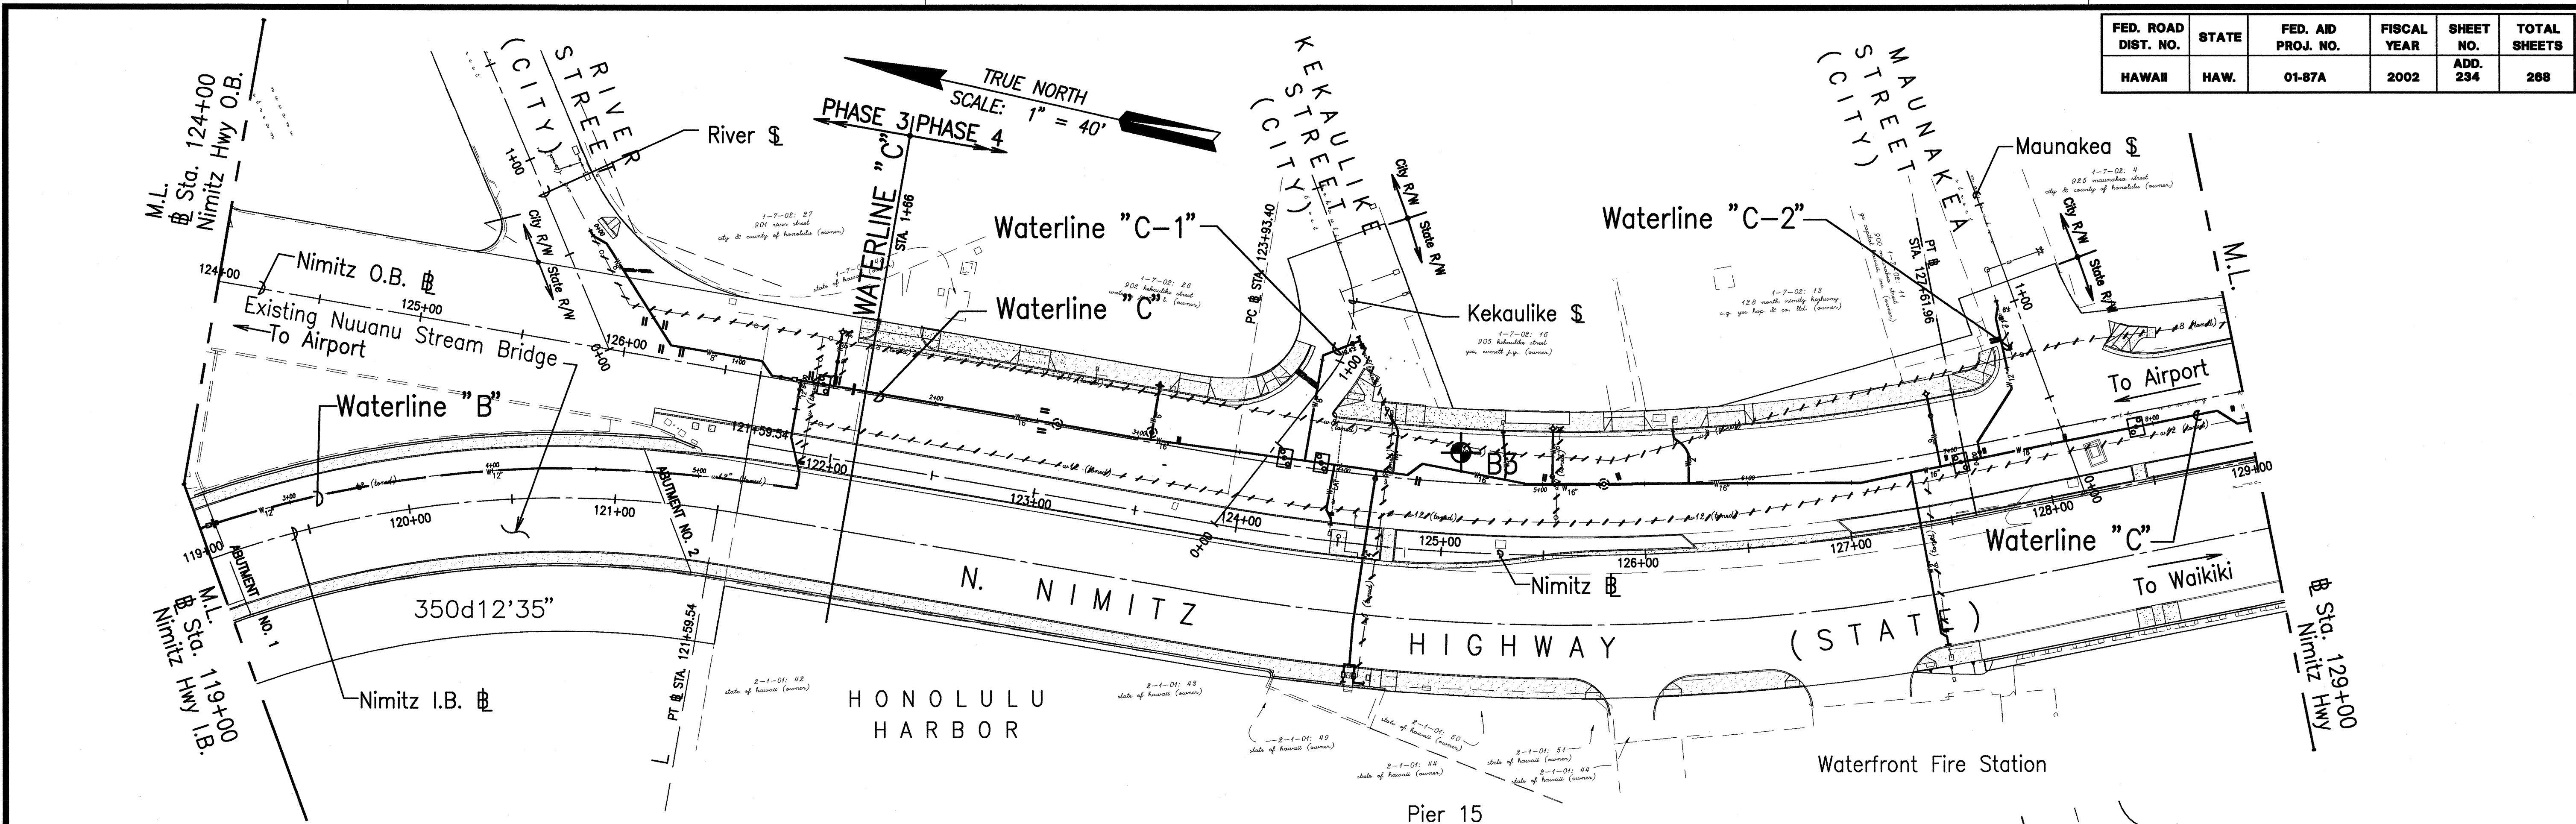

DATE	...
SURVEY PLOTTED BY	...
DRAWN BY	...
DESIGNED BY	...
CHECKED BY	...
ORIGINAL PLAN	...
NOTE BOOK	...

12/21/01	REVISED VARIOUS ALIGNMENTS
Date	Revision

STATE OF HAWAII
DEPARTMENT OF TRANSPORTATION
HIGHWAYS DIVISION

GENERAL PLAN - 2

NIMITZ HIGHWAY
WATER SYSTEM IMPROVEMENTS, PART 1
BWS JOB No. 01-87A

Scale: As shown Date: 08/27/01

SHEET No. C-9 OF 43 SHEETS