


FED. ROAD DIST. NO.	STATE	FED. AID PROJ. NO.	FISCAL YEAR	SHEET NO.	TOTAL SHEETS
HAWAII	HAW.	STP-0300(158)	2021	10	33

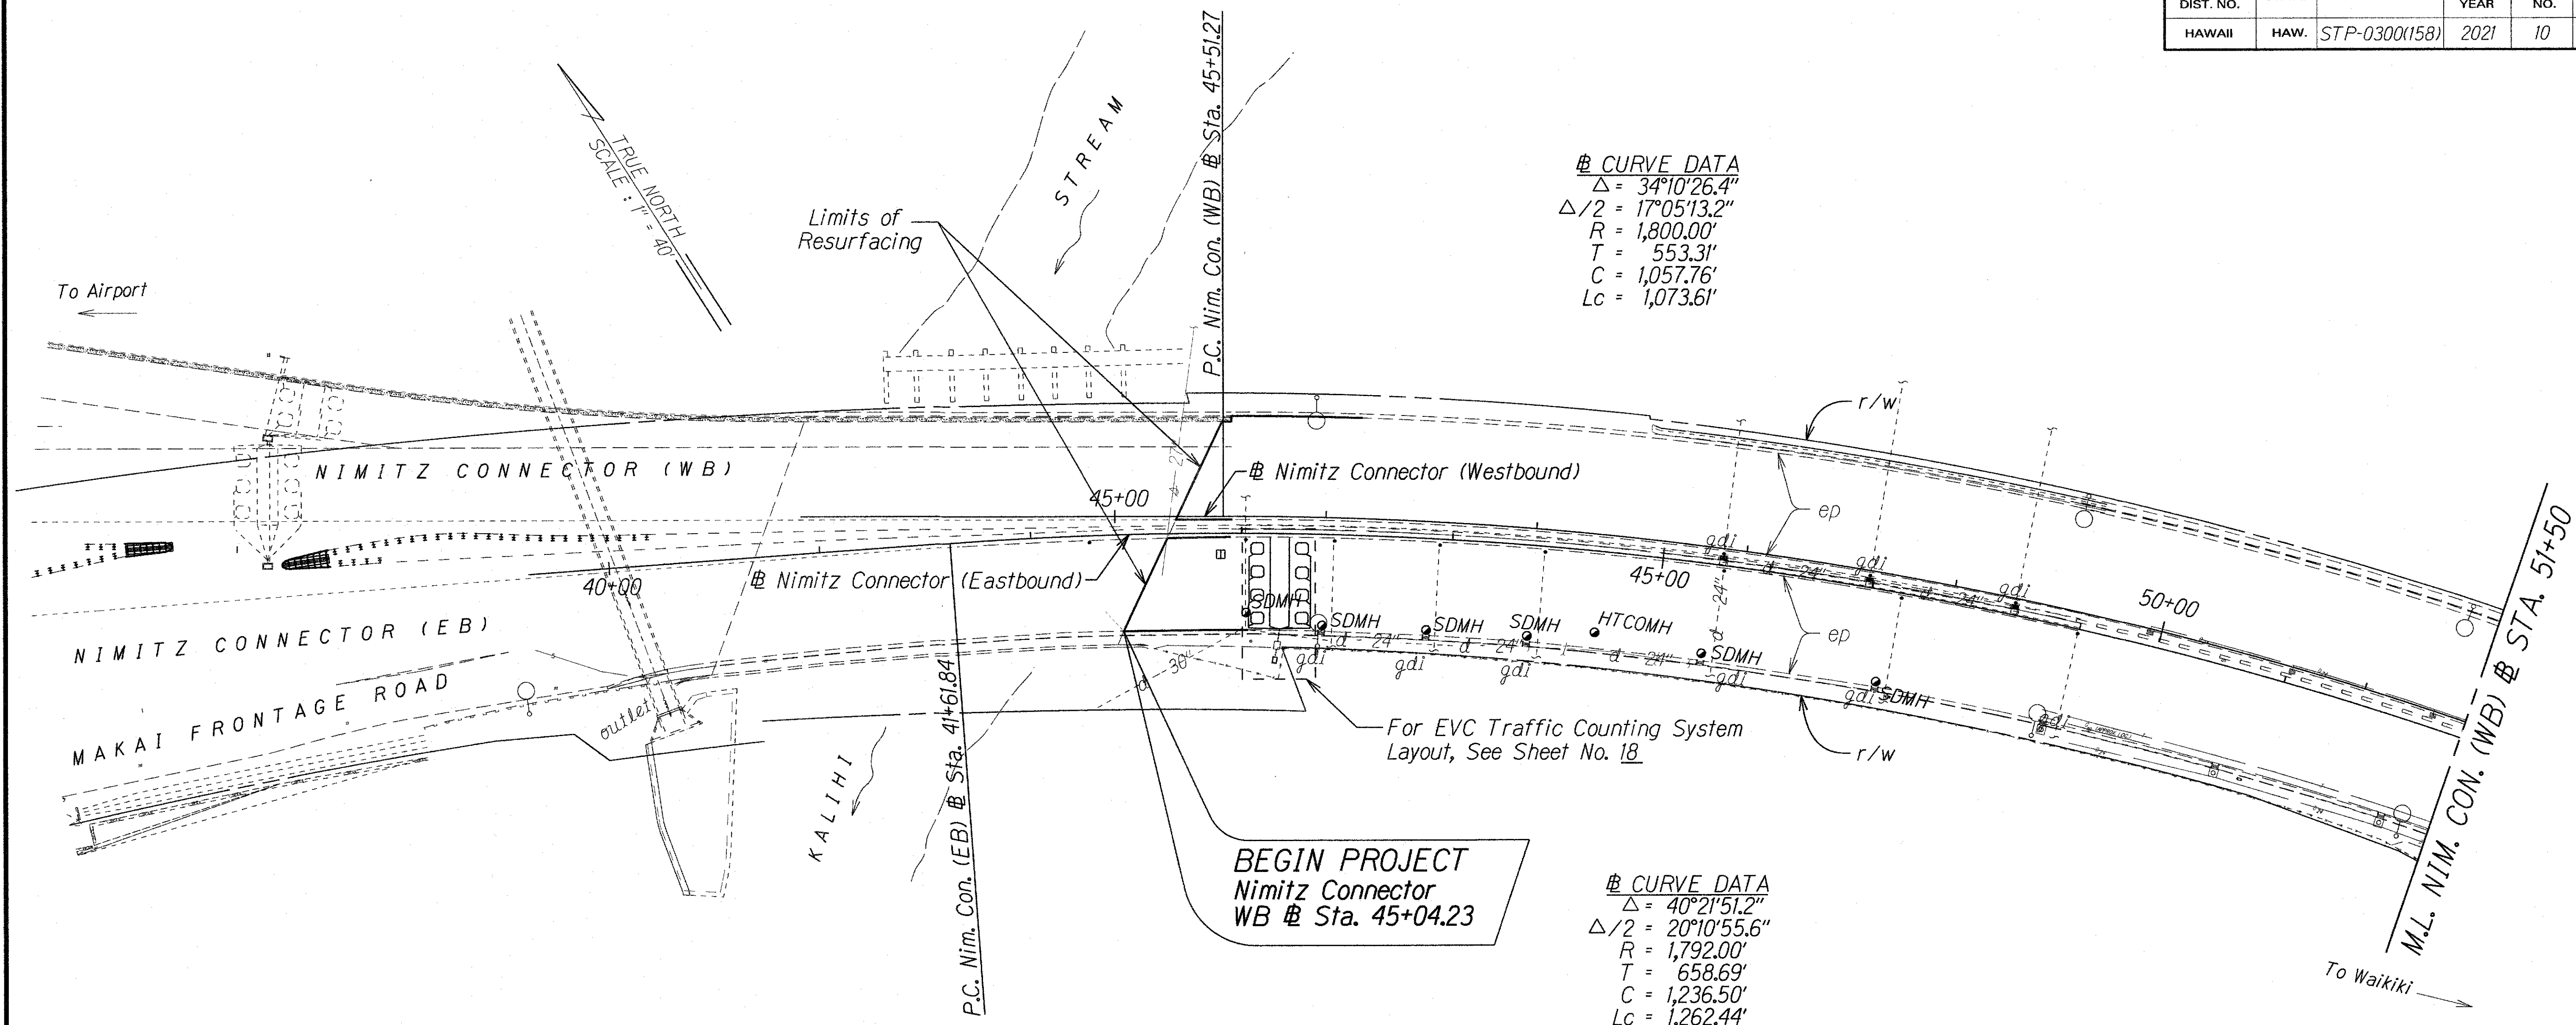

ORIGINAL	SURVEY PLOTTED BY	DATE
PLAN	DRAWN BY	
NOTE BOOK	TRACED BY	
	QUANTITIES BY	
	CHECKED BY	
	N°	

STATE OF HAWAII
DEPARTMENT OF TRANSPORTATION
HIGHWAYS DIVISION

ROADWAY PLANS


INSTALLATION OF PAVEMENT PRESERVATION STRATEGIES
 AND SURFACE TREATMENTS AT VARIOUS LOCATIONS, OAHU
 FEDERAL-AID PROJECT NO. STP-0300(158), WORK ORDER #3

Scale: 1" = 40.0'

Date: August, 2020

SHEET No. 1 OF 7 SHEETS

FED. ROAD DIST. NO.	STATE	FED. AID PROJ. NO.	FISCAL YEAR	SHEET NO.	TOTAL SHEETS
HAWAII	HAW.	STP-0300(158)	2021	11	33

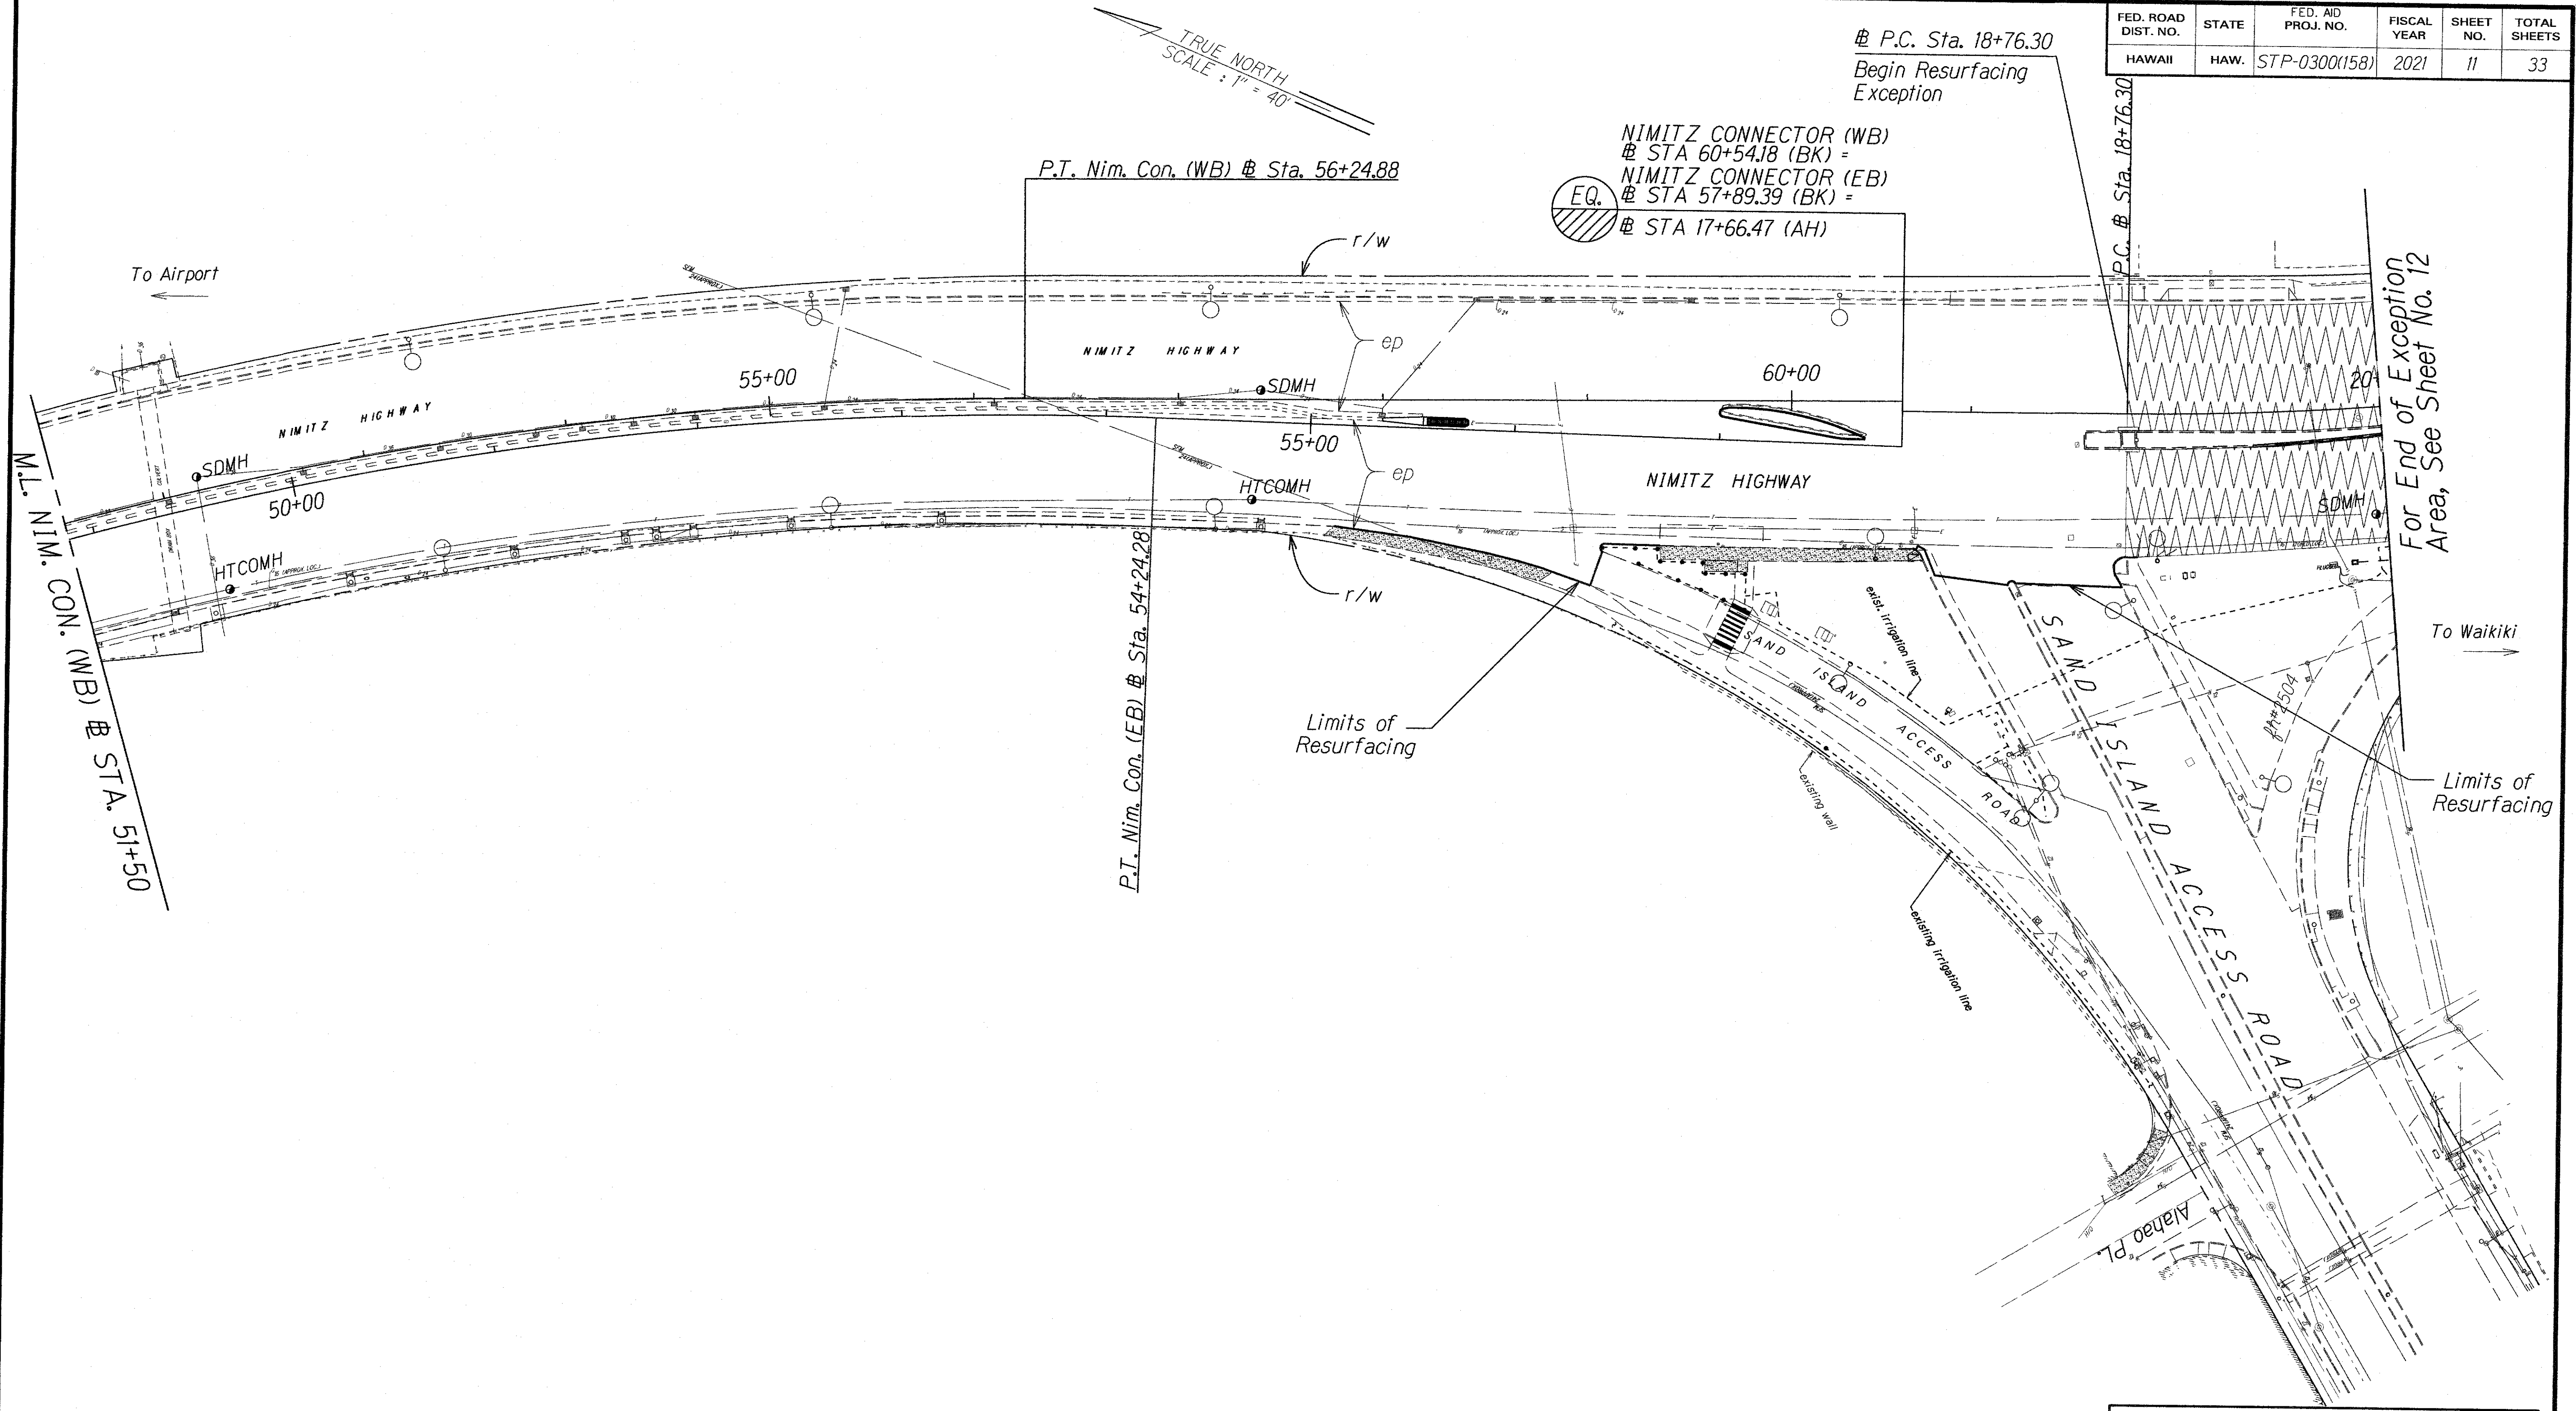

For End of Exception Area, See Sheet No. 12

ORIGINAL PLAN	DATE
DESIGNED BY	
CHECKED BY	
NOTED BY	
DATE	

○ Accusense Mag In-Pavement Sensor replacement work to be done by others.


STATE OF HAWAII
DEPARTMENT OF TRANSPORTATION
HIGHWAYS DIVISION

ROADWAY PLANS

INSTALLATION OF PAVEMENT PRESERVATION STRATEGIES AND SURFACE TREATMENTS AT VARIOUS LOCATIONS, OAHU
FEDERAL-AID PROJECT NO. STP-0300(158), WORK ORDER #3

Scale: 1" = 40.0'
Date: August, 2020


FED. ROAD DIST. NO.	STATE	FED. AID PROJ. NO.	FISCAL YEAR	SHEET NO.	TOTAL SHEETS
HAWAII	HAW.	STP-0300(158)	2021	12	33

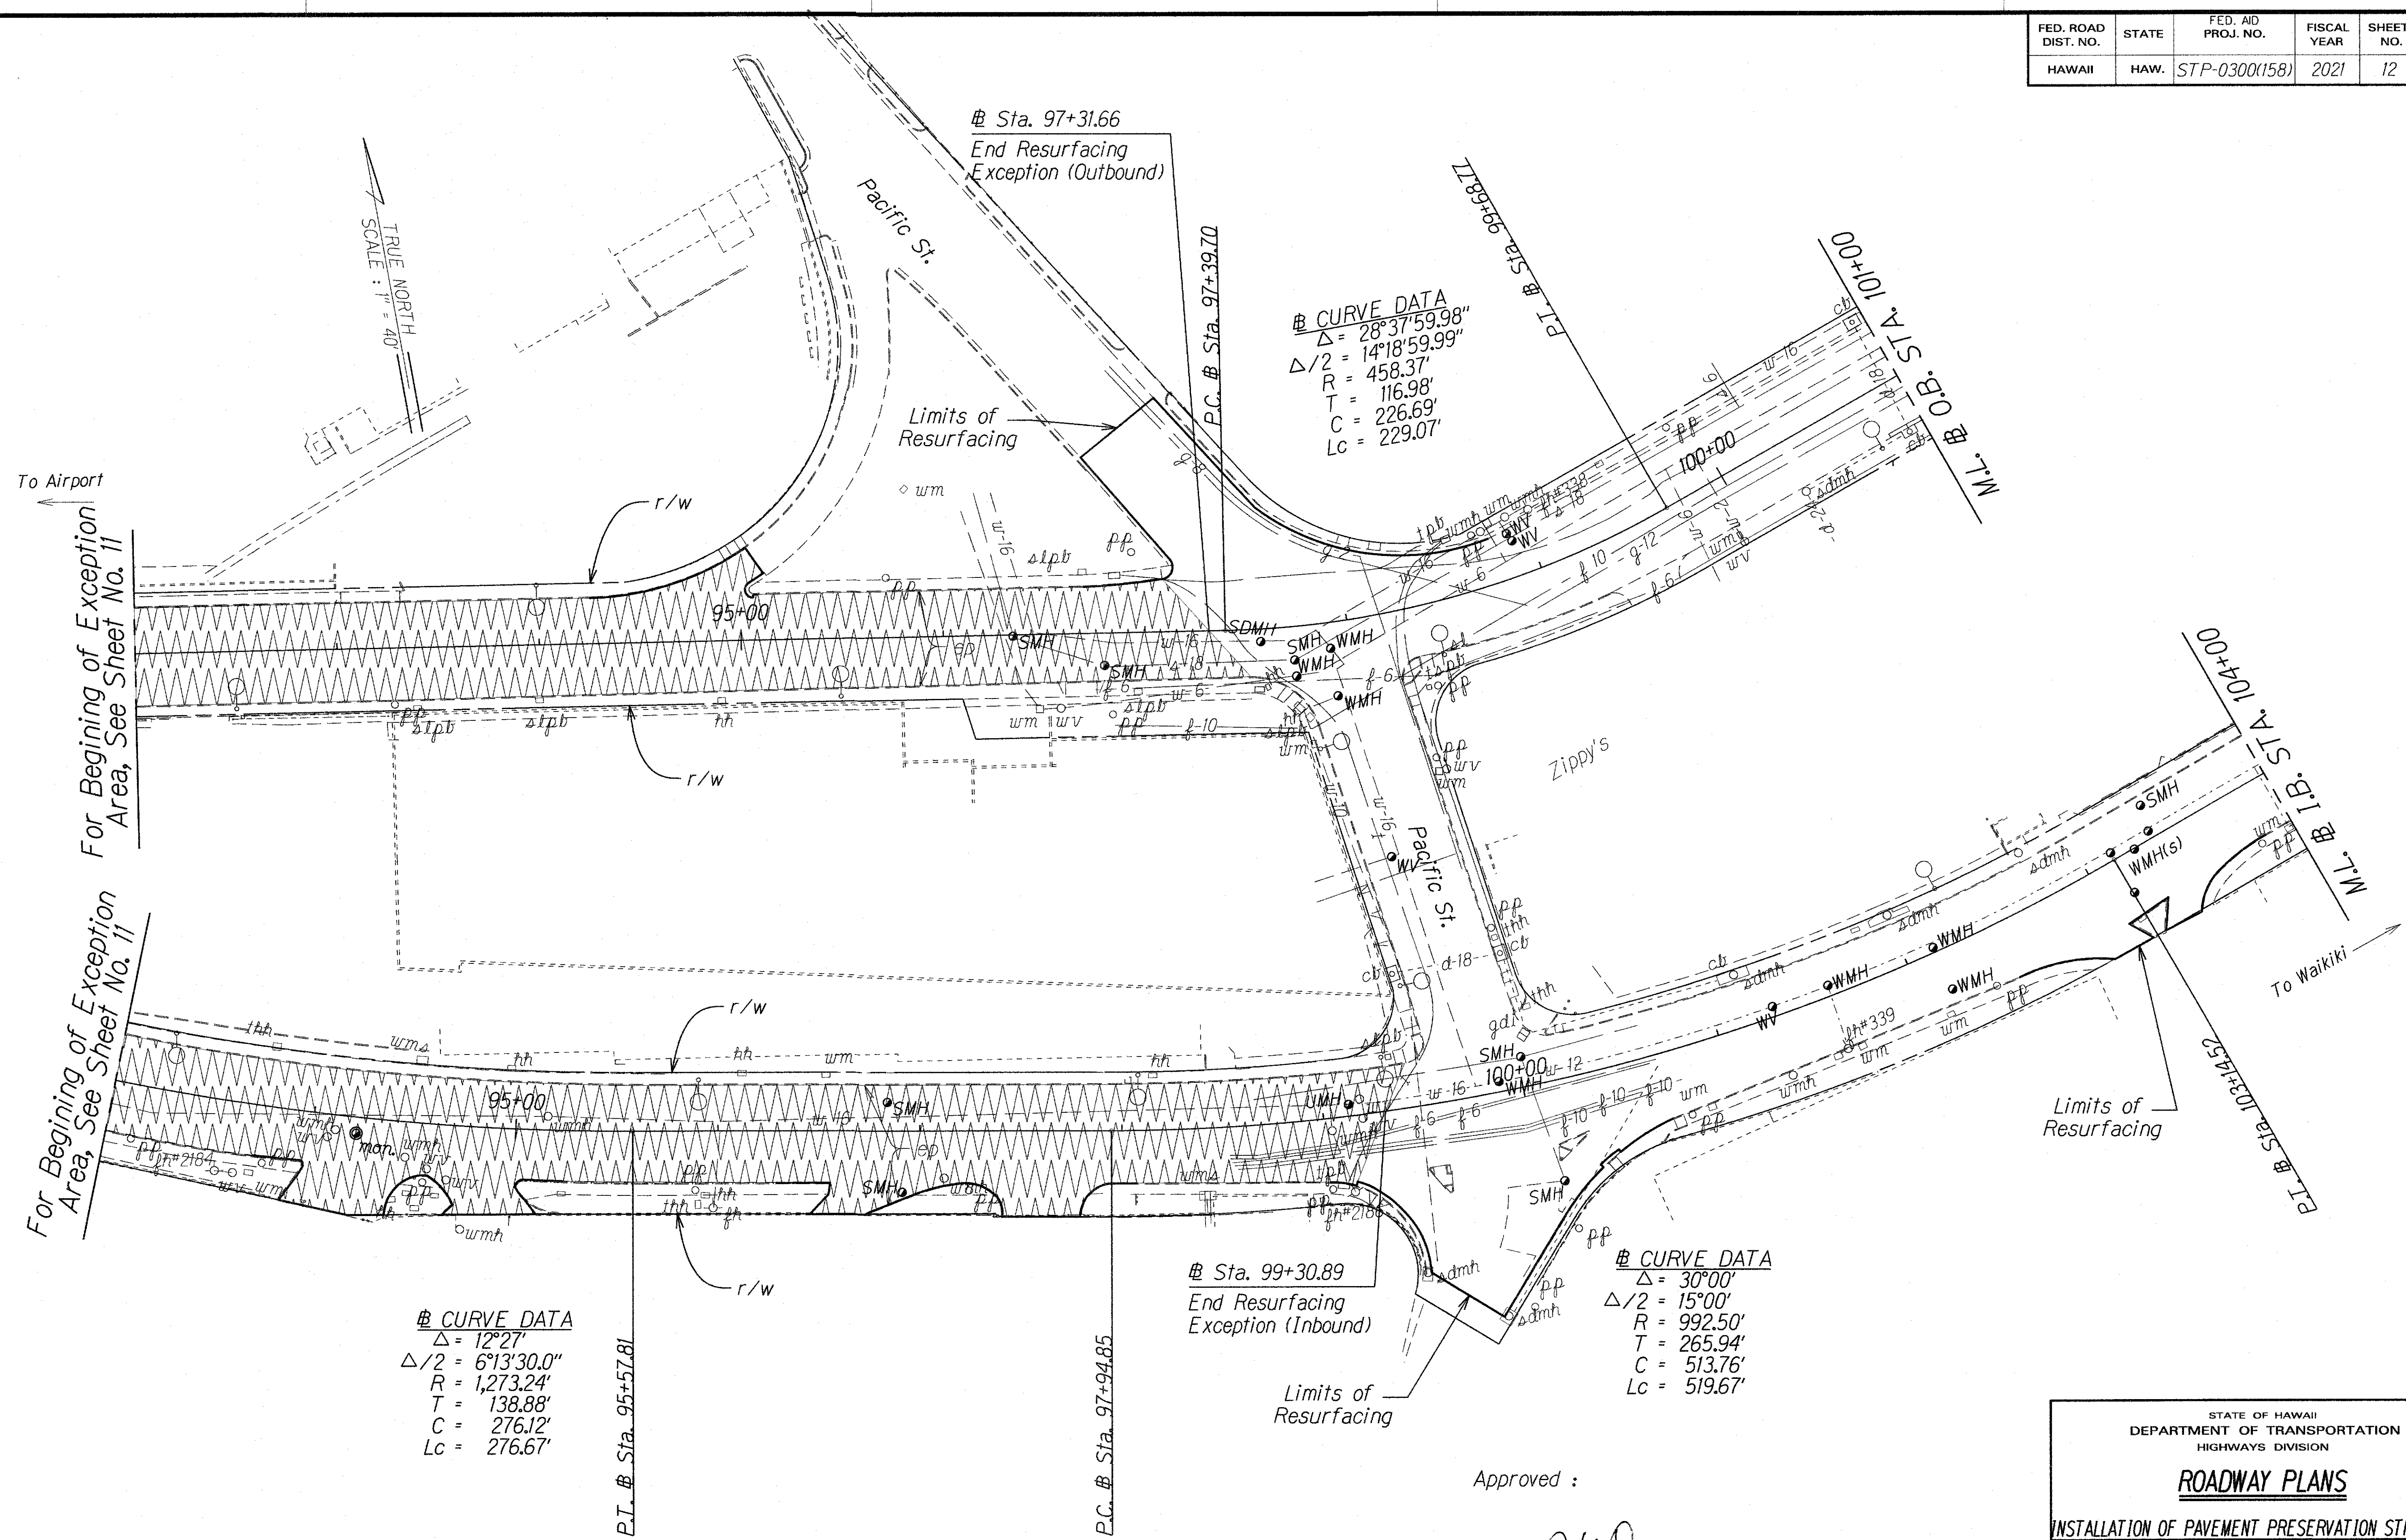

ORIGINAL PLAN	SURVEY PLOTTED BY	DATE
TRACED BY		
NOTE BOOK		
CHECKED BY		

• Accusense Mag In-Pavement Sensor replacement work to be done by others.


Note: Adjust Water Manhole and Water Valve frames and covers to new finish grade.

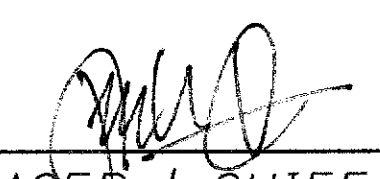Approved :  Date DEC 10 2020

MANAGER & CHIEF ENGINEER, BWS (For work affecting BWS Facilities in City/State R/W and BWS easements only)

STATE OF HAWAII
DEPARTMENT OF TRANSPORTATION
HIGHWAYS DIVISION
ROADWAY PLANS
INSTALLATION OF PAVEMENT PRESERVATION STRATEGIES AND SURFACE TREATMENTS AT VARIOUS LOCATIONS, OAHU
FEDERAL-AID PROJECT NO. STP-0300(158), WORK ORDER #3
Scale: 1" = 40.0' Date: August, 2020
SHEET No. 3 OF 7 SHEETS

FED. ROAD DIST. NO.	STATE	FED. AID PROJ. NO.	FISCAL YEAR	SHEET NO.	TOTAL SHEETS
HAWAII	HAW.	STP-0300(158)	2021	13	33

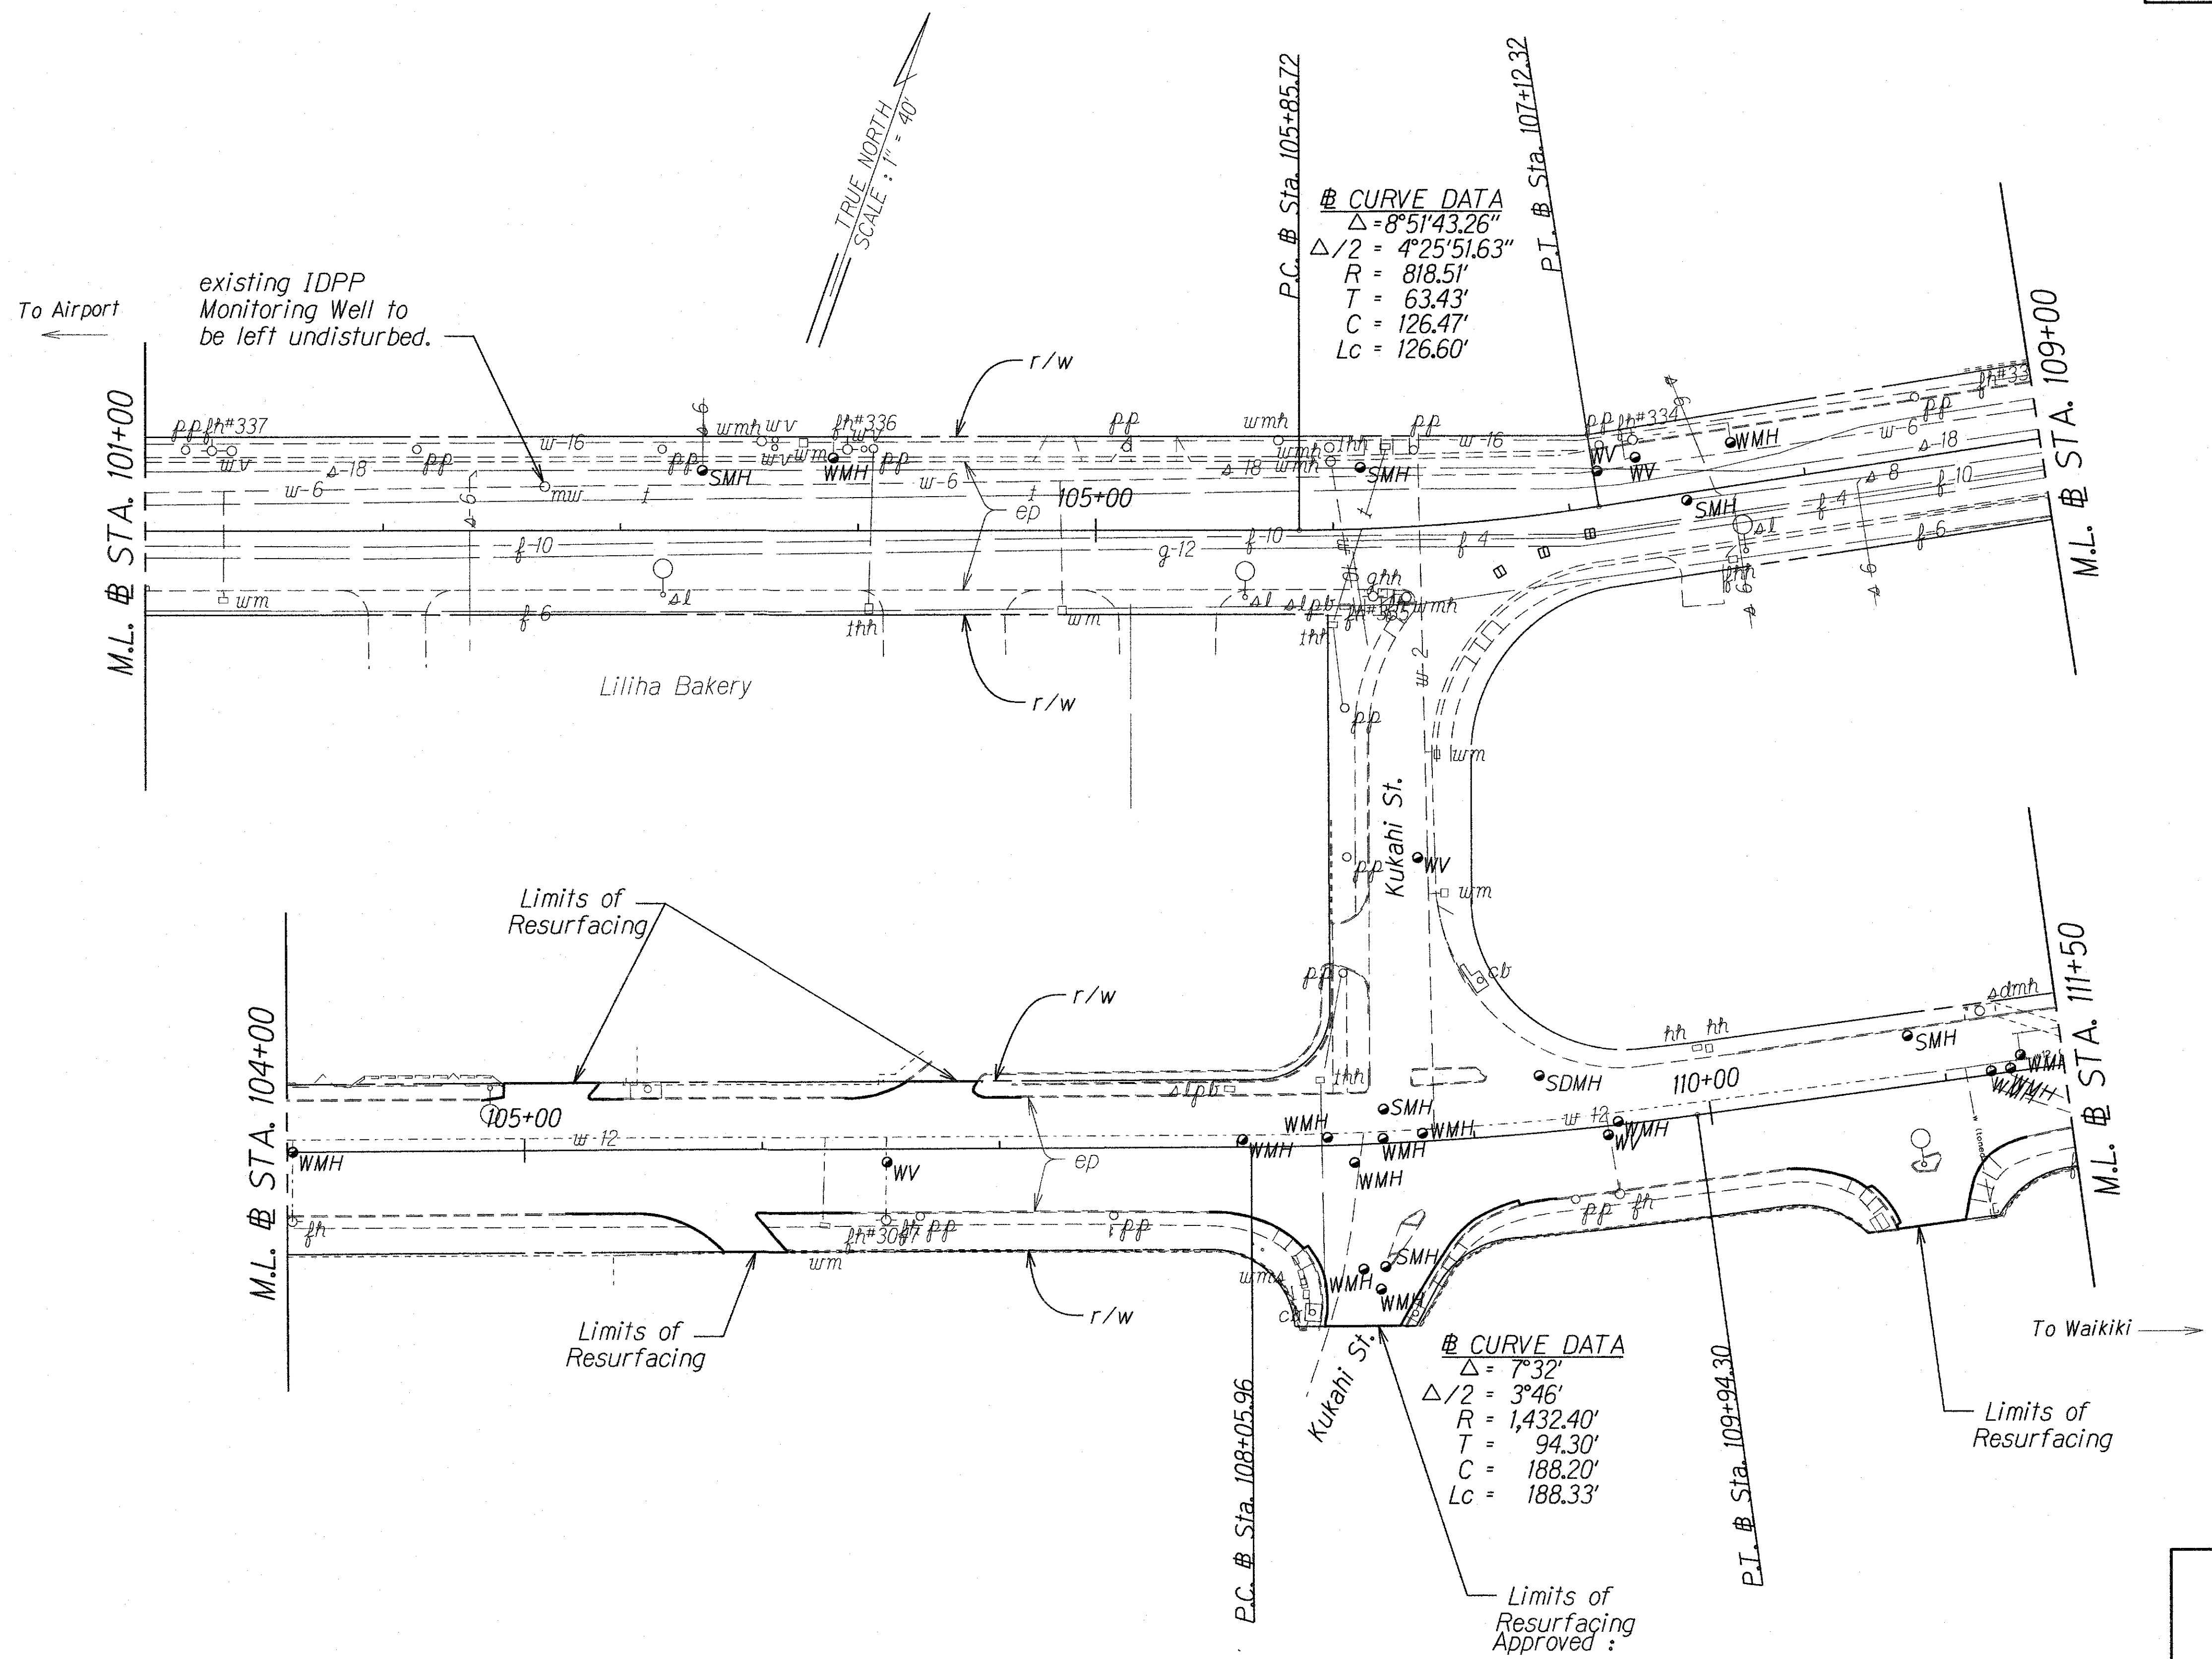

ORIGINAL PLAN	SURVEY PLOTTED BY	DATE
TRACED BY		
NOTE BOOK		
QUANTITIES BY		
CHECKED BY		

- Accusense Mag In-Pavement Sensor replacement work to be done by others.

Note: Adjust Water Manhole and Water Valve frames and covers to new finish grade.
 MANAGER & CHIEF ENGINEER, BWS
 (For work affecting BWS Facilities in City/State R/W and BWS easements only)

DEC 10 2020
 Date

STATE OF HAWAII
 DEPARTMENT OF TRANSPORTATION
 HIGHWAYS DIVISION

ROADWAY PLANS

INSTALLATION OF PAVEMENT PRESERVATION STRATEGIES AND SURFACE TREATMENTS AT VARIOUS LOCATIONS, OAHU
 FEDERAL-AID PROJECT NO. STP-0300(158), WORK ORDER #3

Scale: 1" = 40.0' Date: August, 2020

SHEET No. 4 OF 7 SHEETS

