

INDEX TO DRAWINGS	
SHEET NO.	DESCRIPTION
1	Title Sheet
2	Typical Sect. (Road) & Details 48" circ. Conc. Pipe Culvert
3-11	Plan & Profile
12-13	Standard Details No. 1 & 2
14-15	Conc. Box Culverts
16-43	Cross Sections

FED. ROAD DIST. NO.	STATE	FED. AID PROJ. NO.	FISCAL YEAR	SHEET NO.	TOTAL SHEETS
HAWAII	HAW.	W.P.S.O. 23A	1935	1	43

TERRITORY OF HAWAII
TERRITORIAL HIGHWAY DEPARTMENT
HONOLULU T. H.


PLANS OF
KAENA POINT ROAD
U. S. WORKS PROGRAM HIGHWAY PROJECT NO. W.P.S.O. 23A.
HAWAII F.A.P. NO. 23A.
DISTRICT OF WAIANAE
ISLAND OF OAHU

CONVENTIONAL SIGNS


Present Road	
Existing Fence	
Boundary Line (not fenced)	
Existing Stone Fence	
Railroad	
Center Line	
Large Tree	
Cement Rubble Retaining Walls	
Bridges	
Culverts	
Trails	

SCALE

PLAN	1 INCH = 100 FEET
PROFILE	HOR. 1 INCH = 100 FEET VER. 1 INCH = 10 FEET
CROSS SECTION	1 INCH = 10 FEET

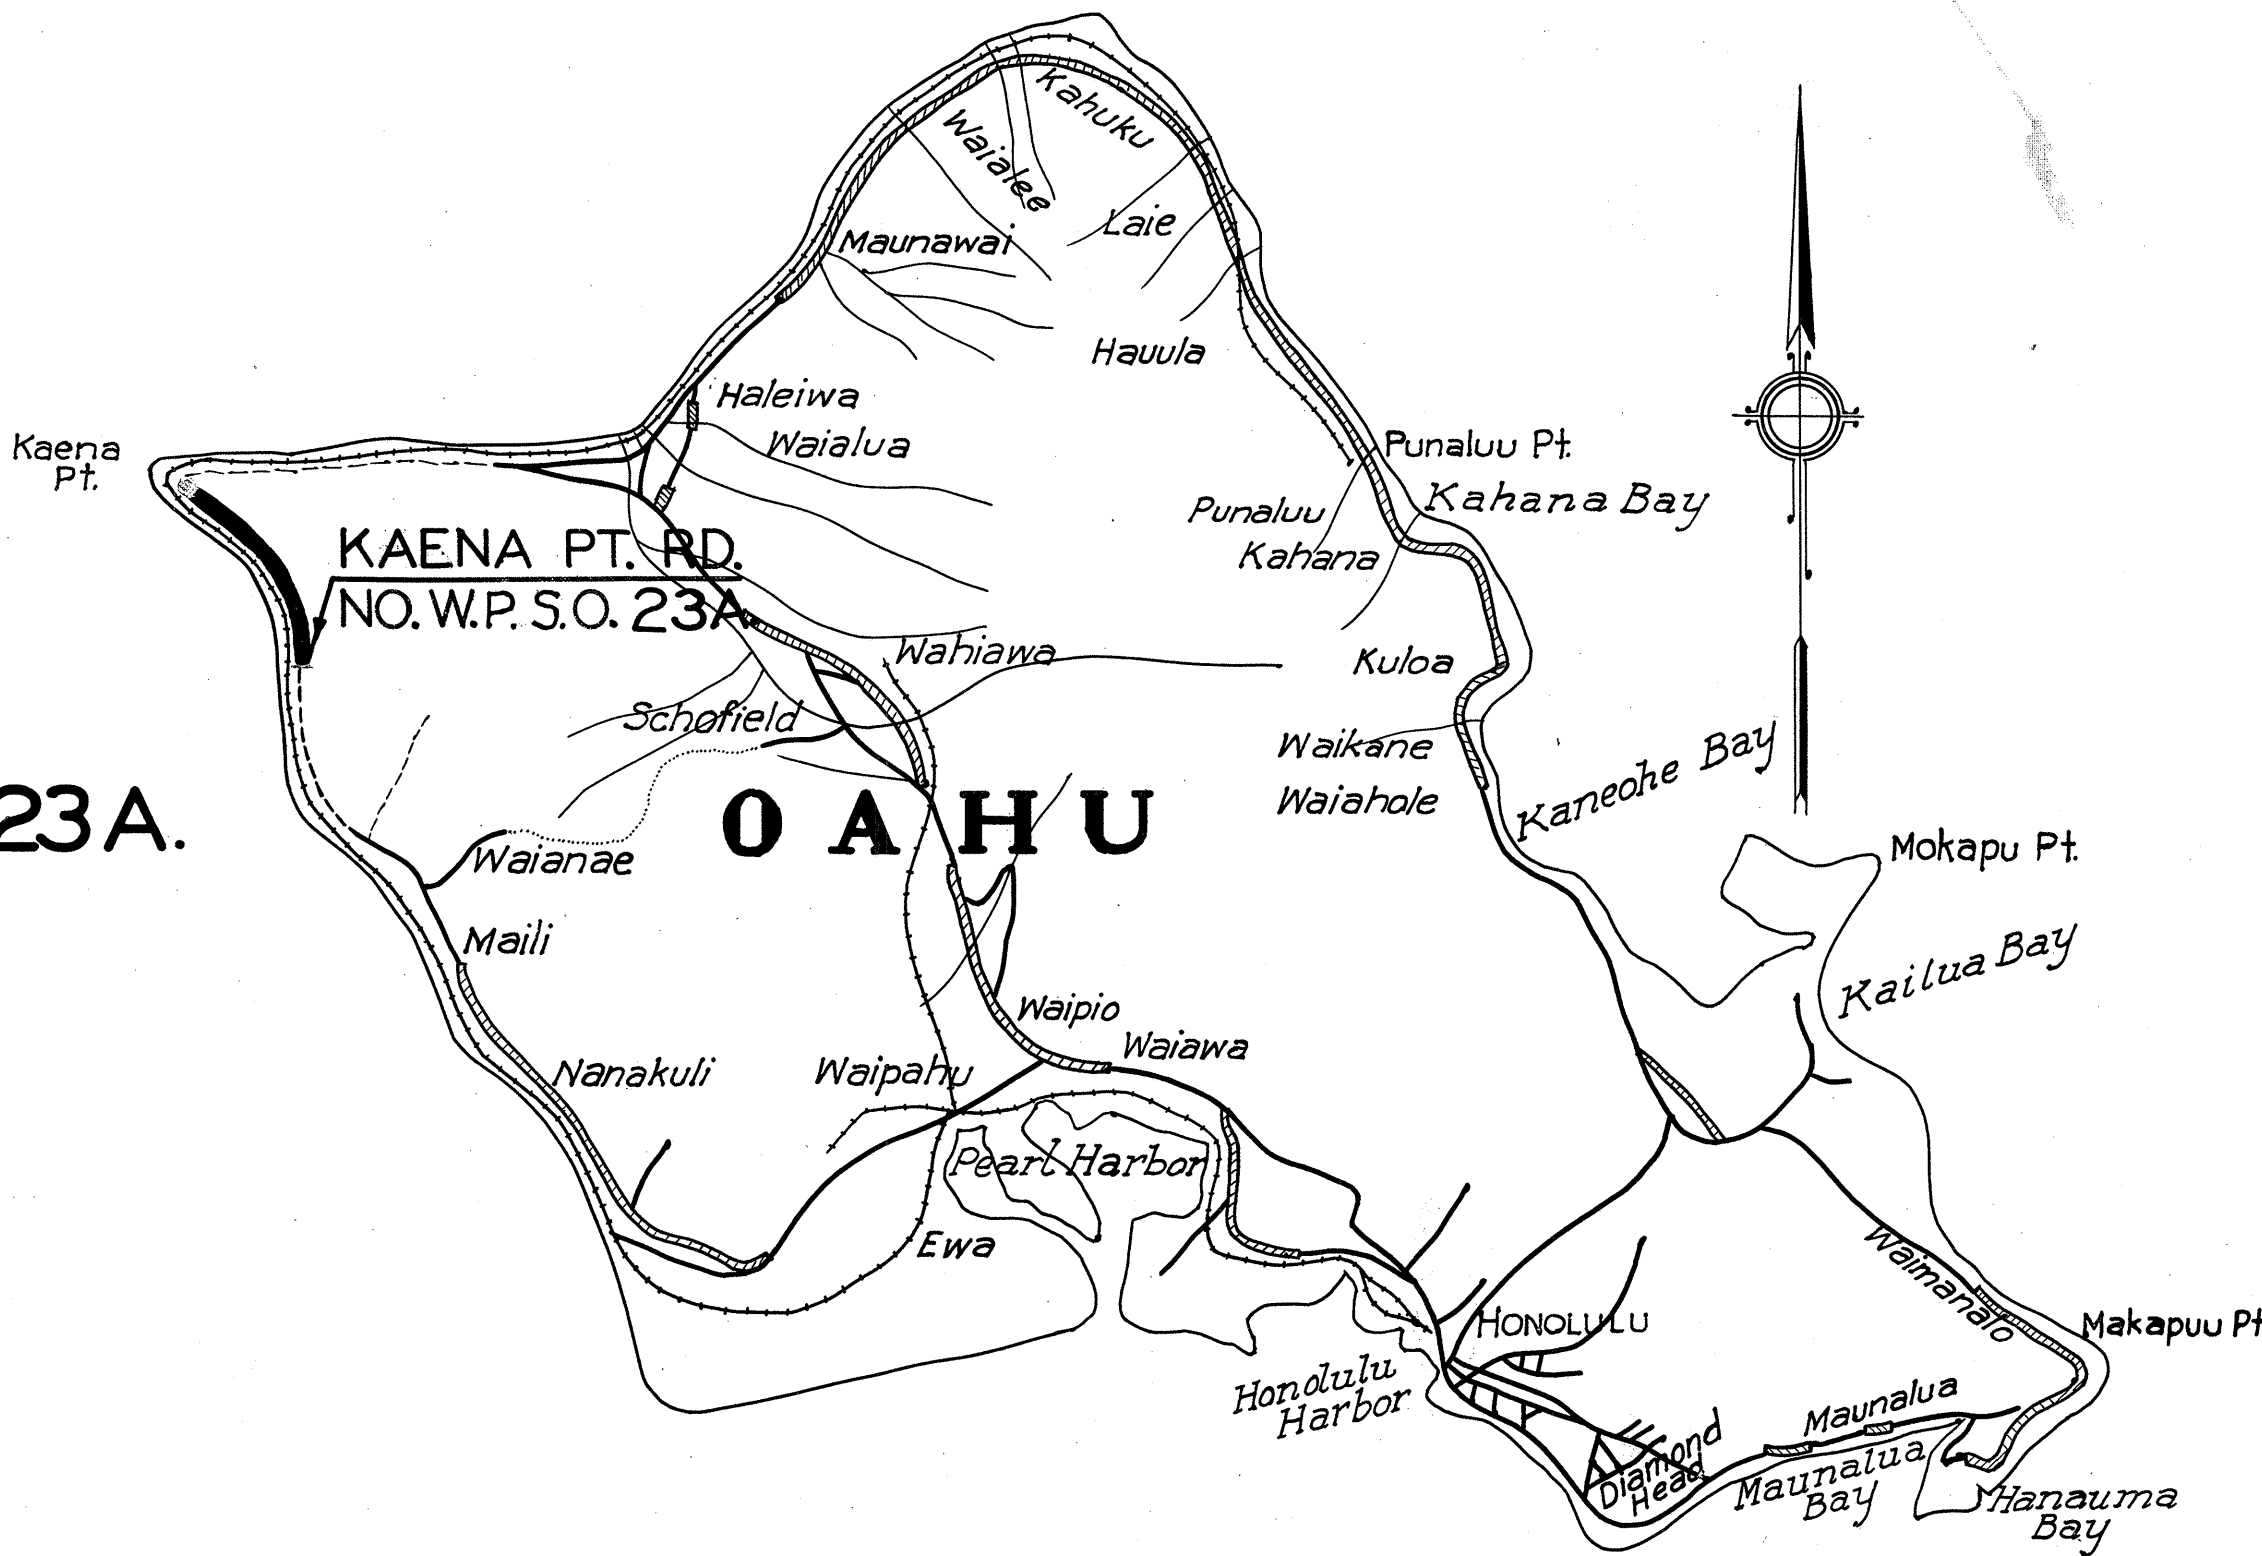

Previously constructed Federal Aid Projects

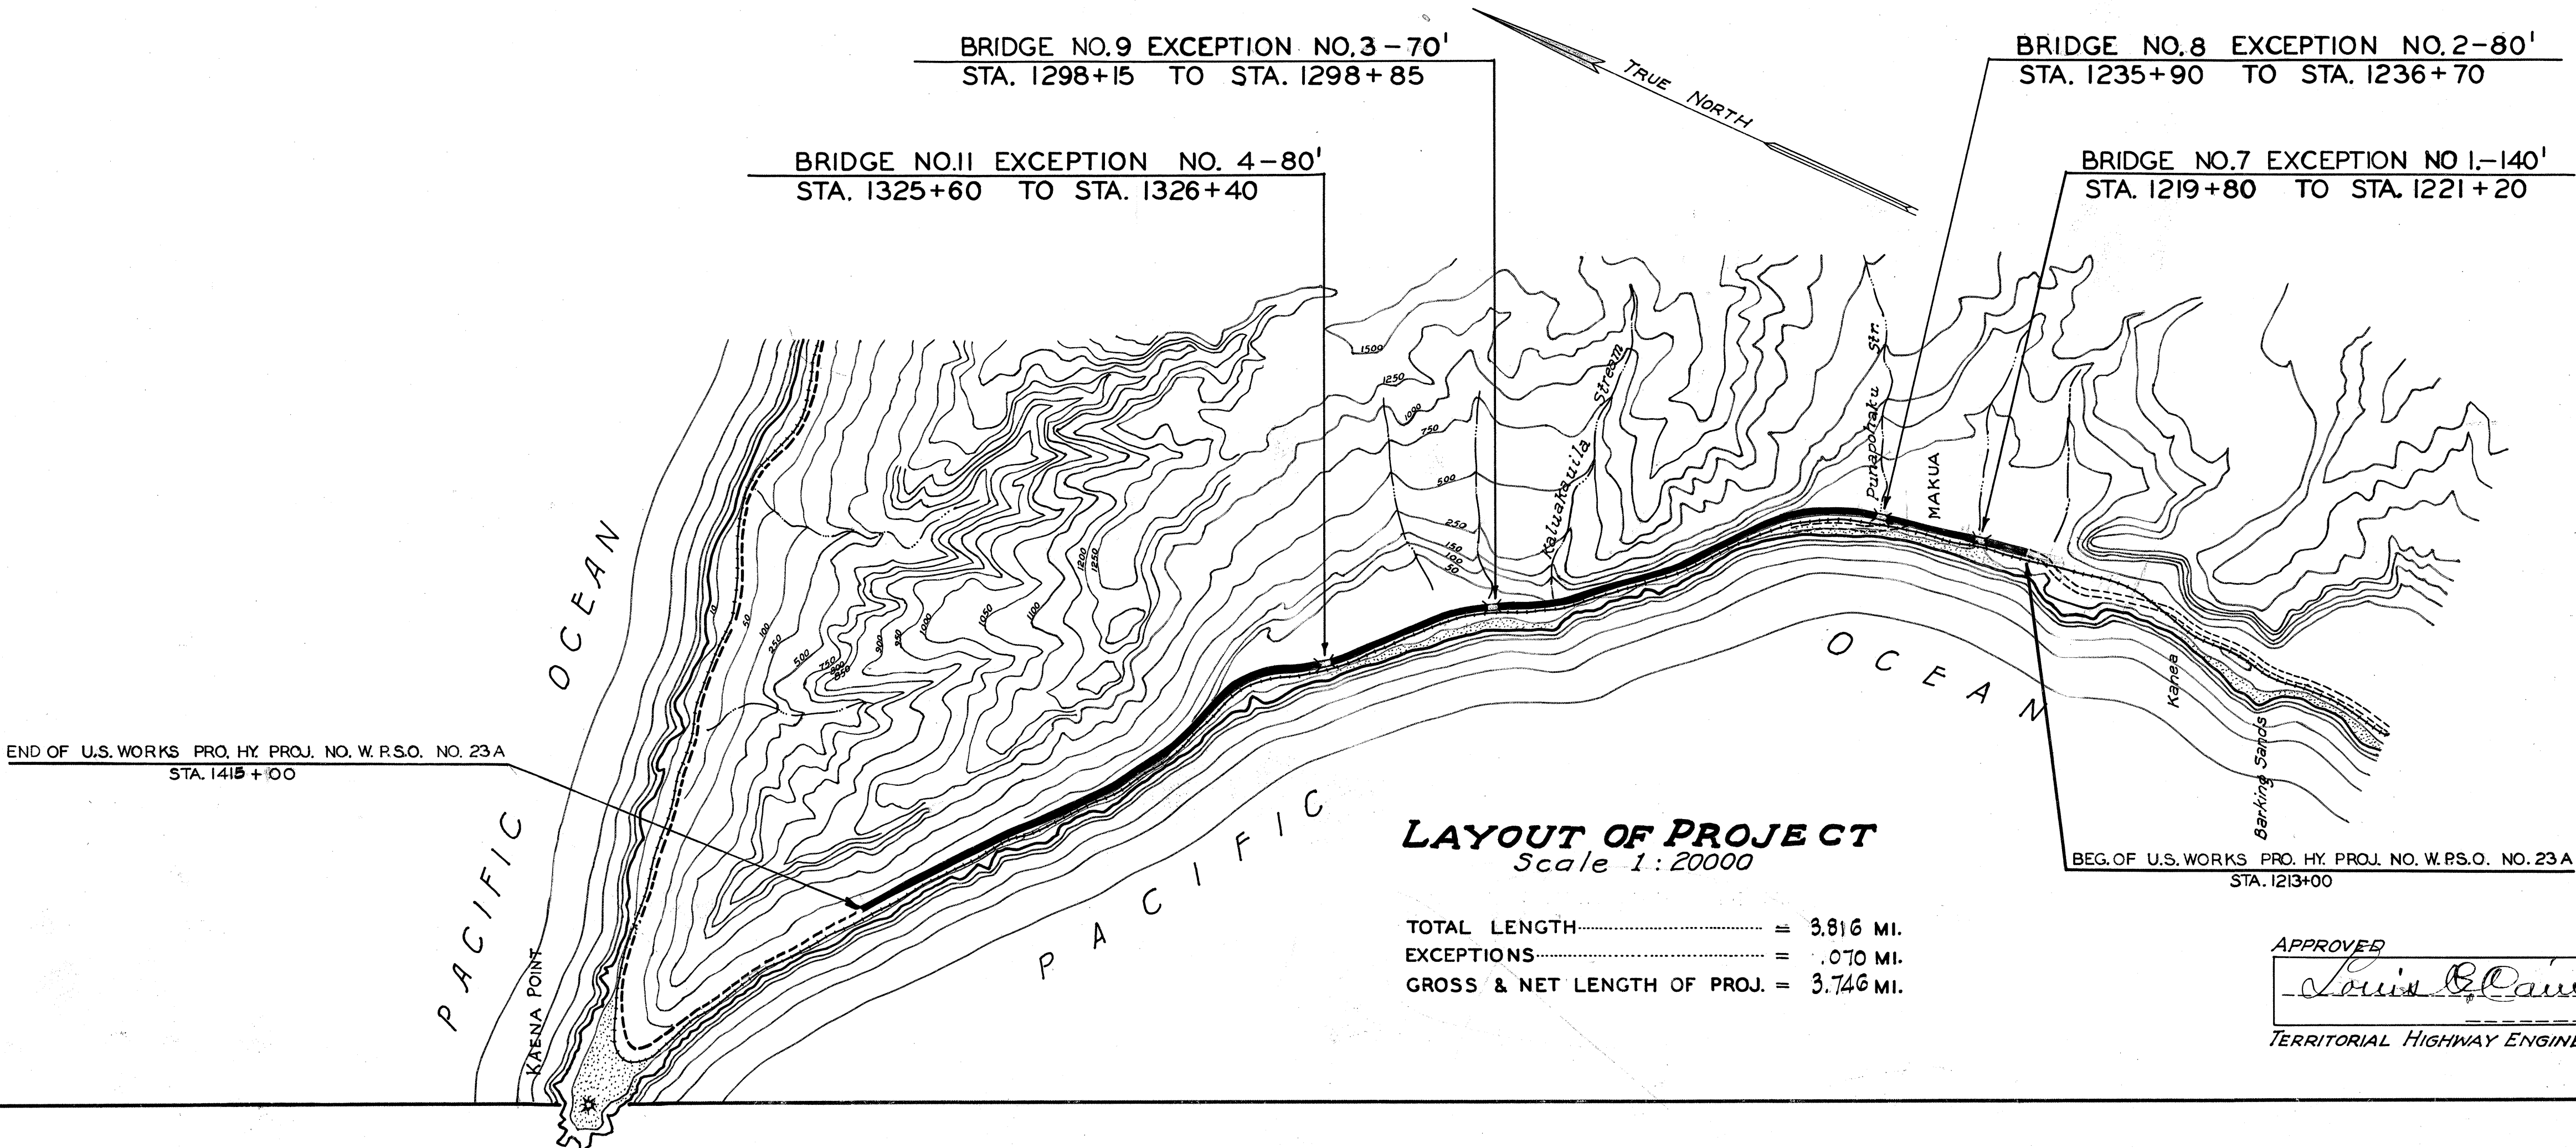

APPROVED

TERRITORIAL HIGHWAY ENGINEER

RECOMMENDED FOR APPROVAL

PRINCIPAL HIGHWAY ENGR. (Bureau of Public Roads)

RECOMMENDED FOR APPROVAL

CHIEF ENGR. (Bureau of Public Roads)

APPROVED

DIRECTOR (Bureau of Public Roads)

ORIGINAL PLAN	DESIGNED BY	DATE
NOTE BOOK	TRACED BY	NOV. 1935
QUANTITIES BY	CHECKED BY	
No.		